
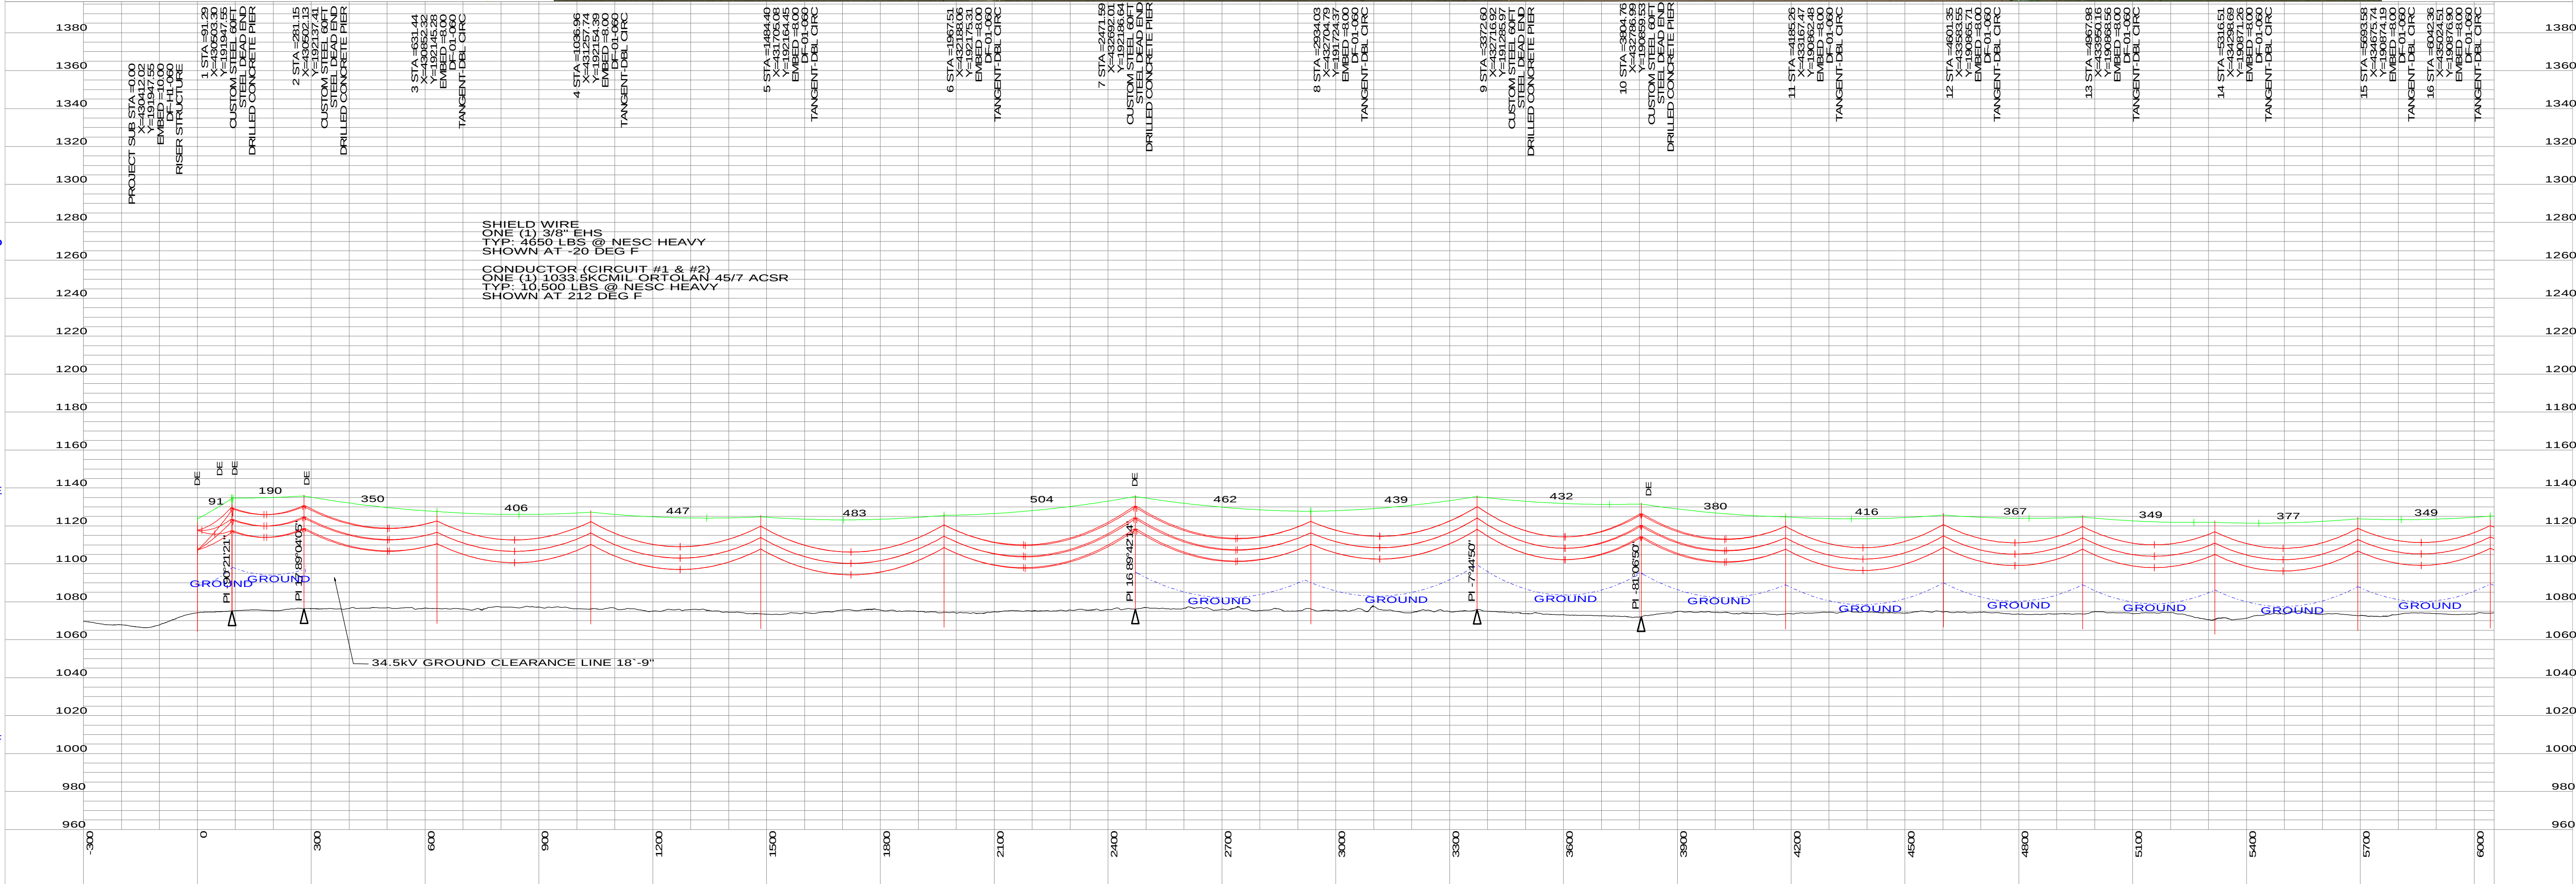


Appendix C

Preliminary Plan and Profile

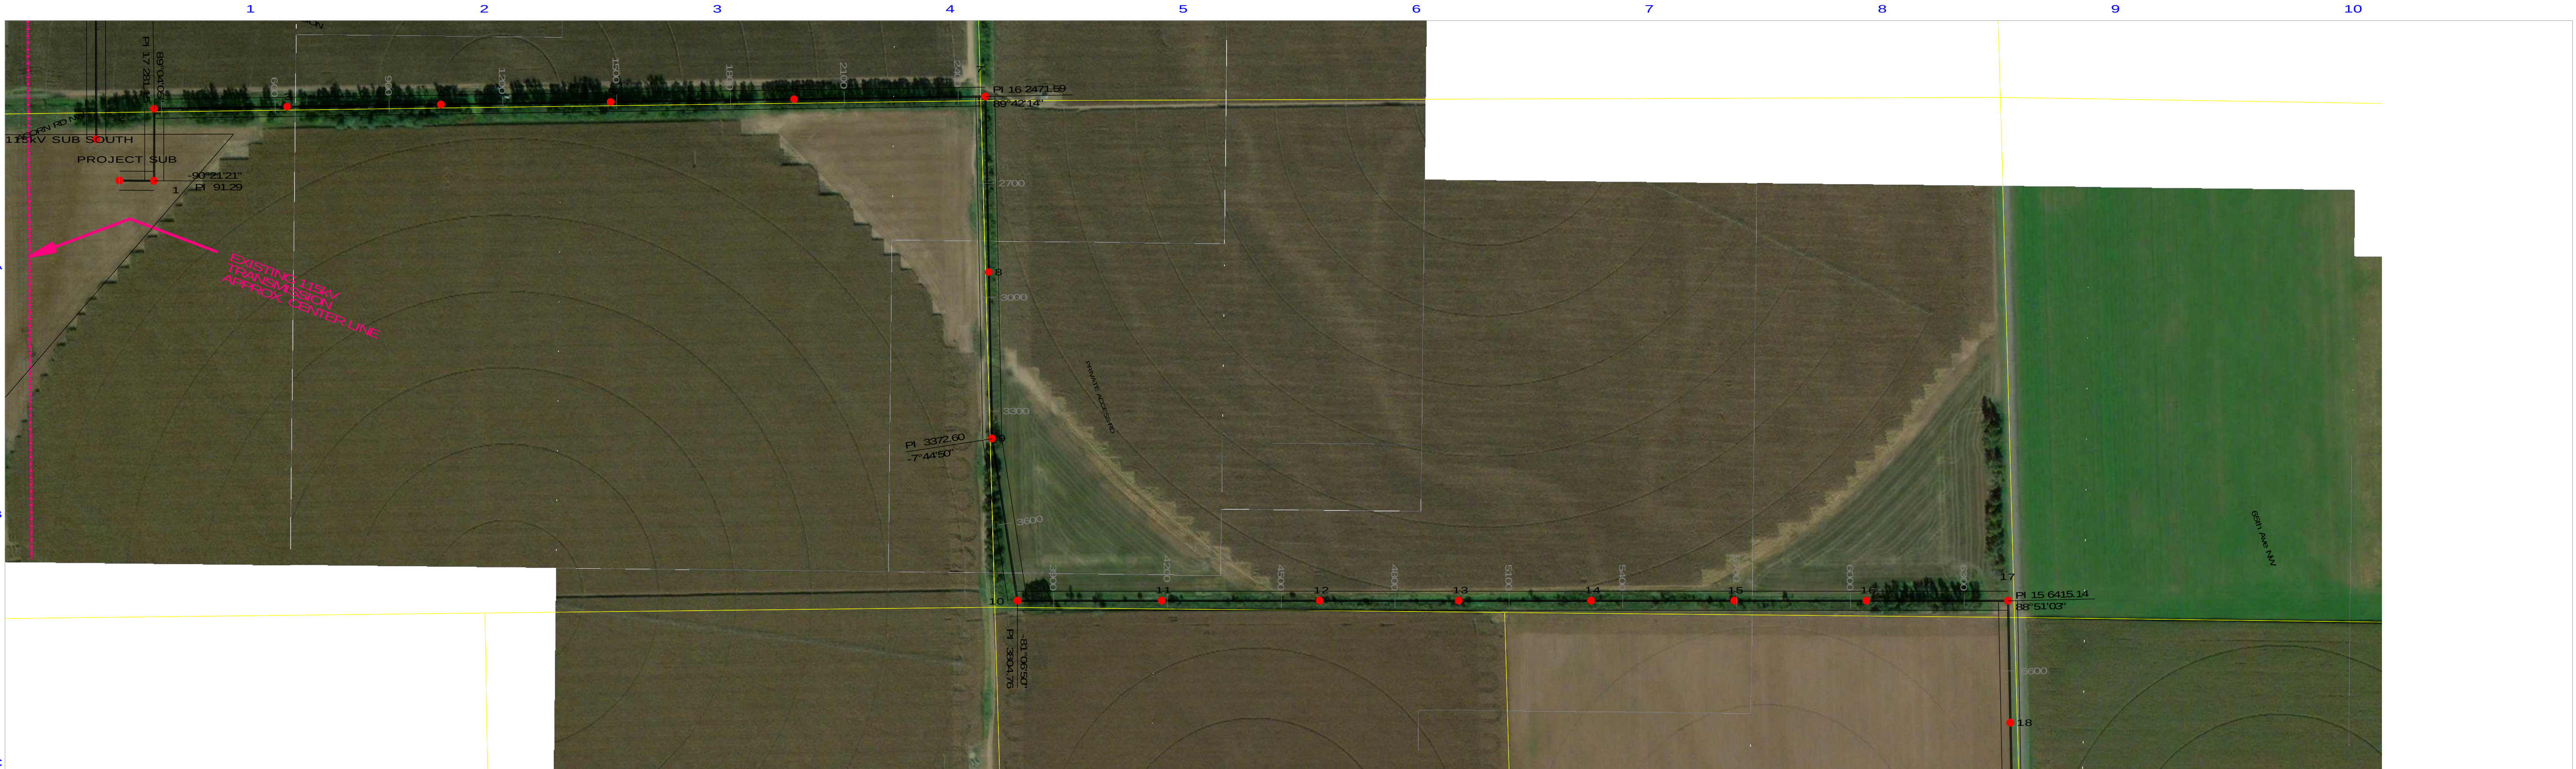

NO		DATE		REVISIONS AND RECORD OF ISSUE	
2	7/2/2020	10% PRELIMINARY DESIGN			

200.0 ft. Horiz. Scale

40.0 ft. Vert. Scale

ENGINEER ZPB

CHECKED EP

DRAWN ZPB

DATE 7/2/2020

PREPARED FOR:







PROJECT REGAL SOLAR 34.5kV OH COLLECTION

CODE DRAWING NUMBER OH-P&P-01

AREA PAGE 1 OF 4

REV 1

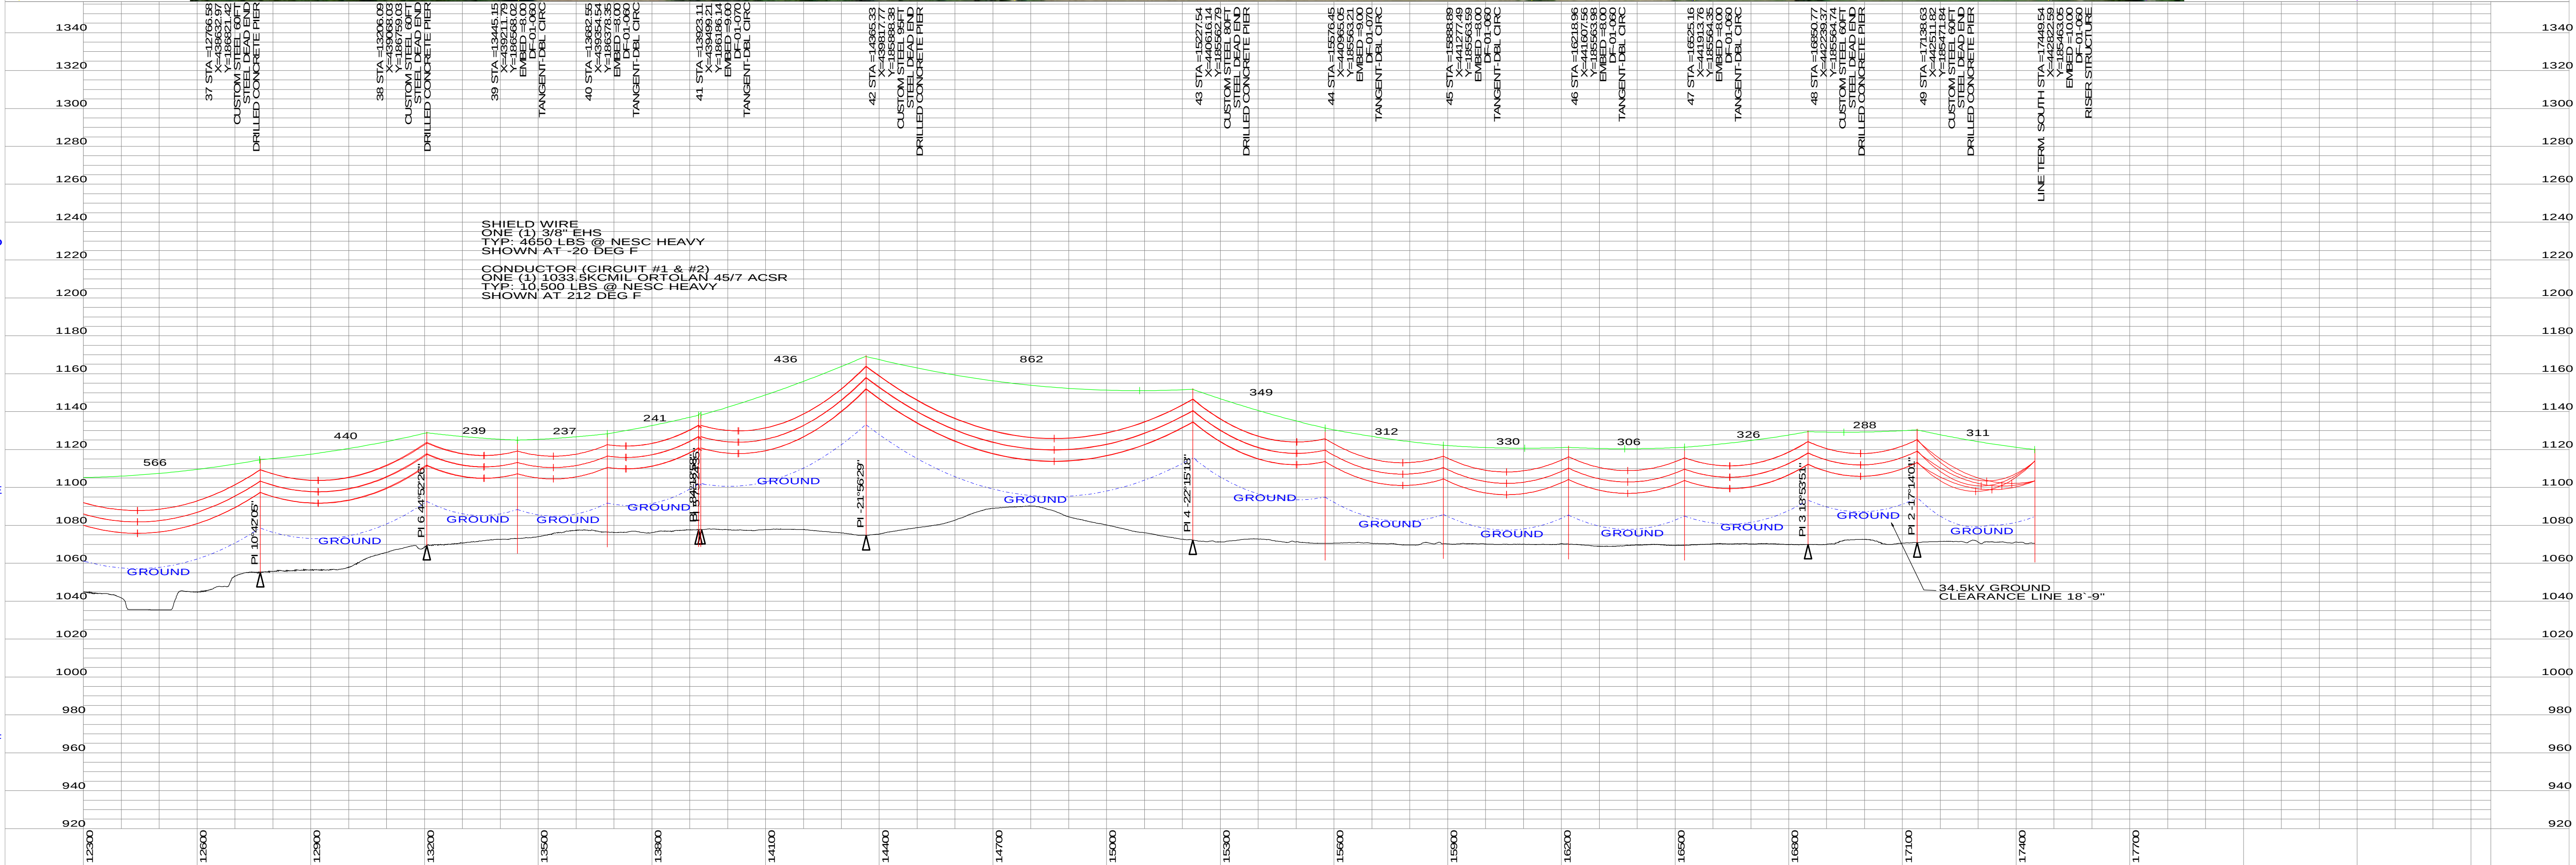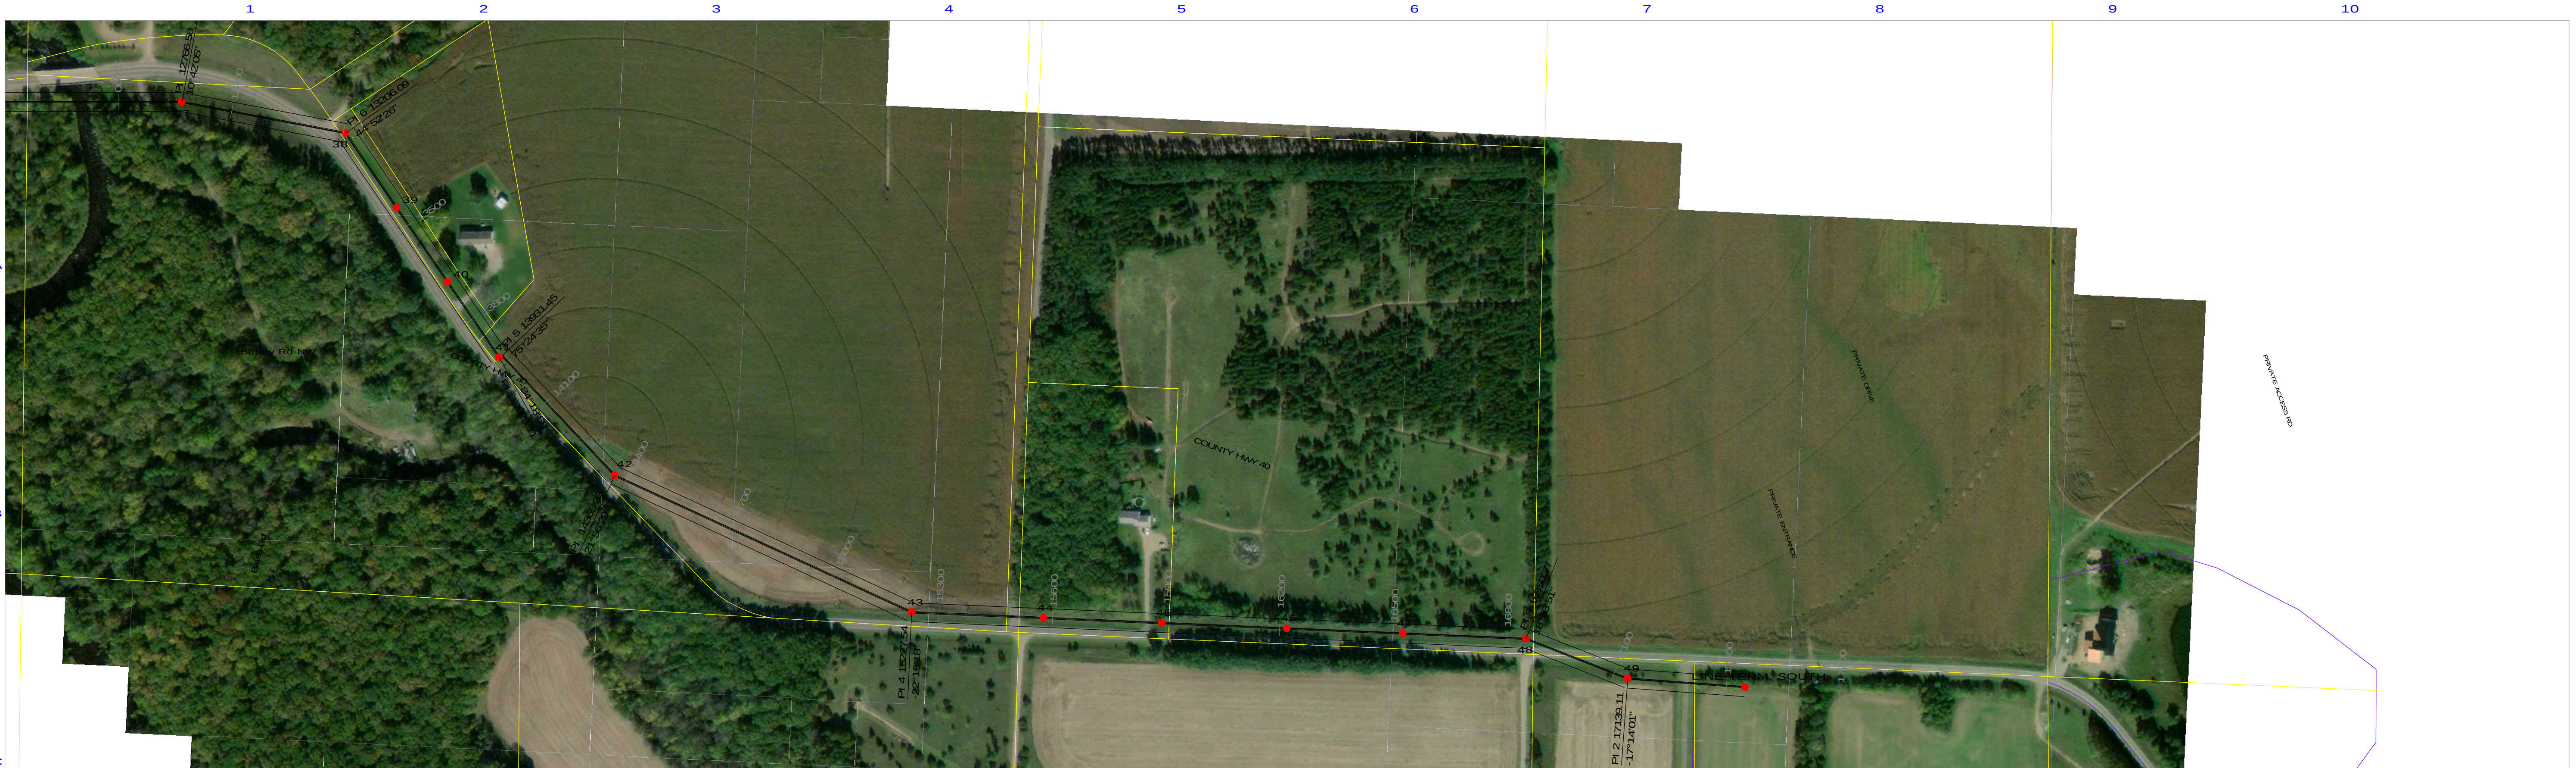

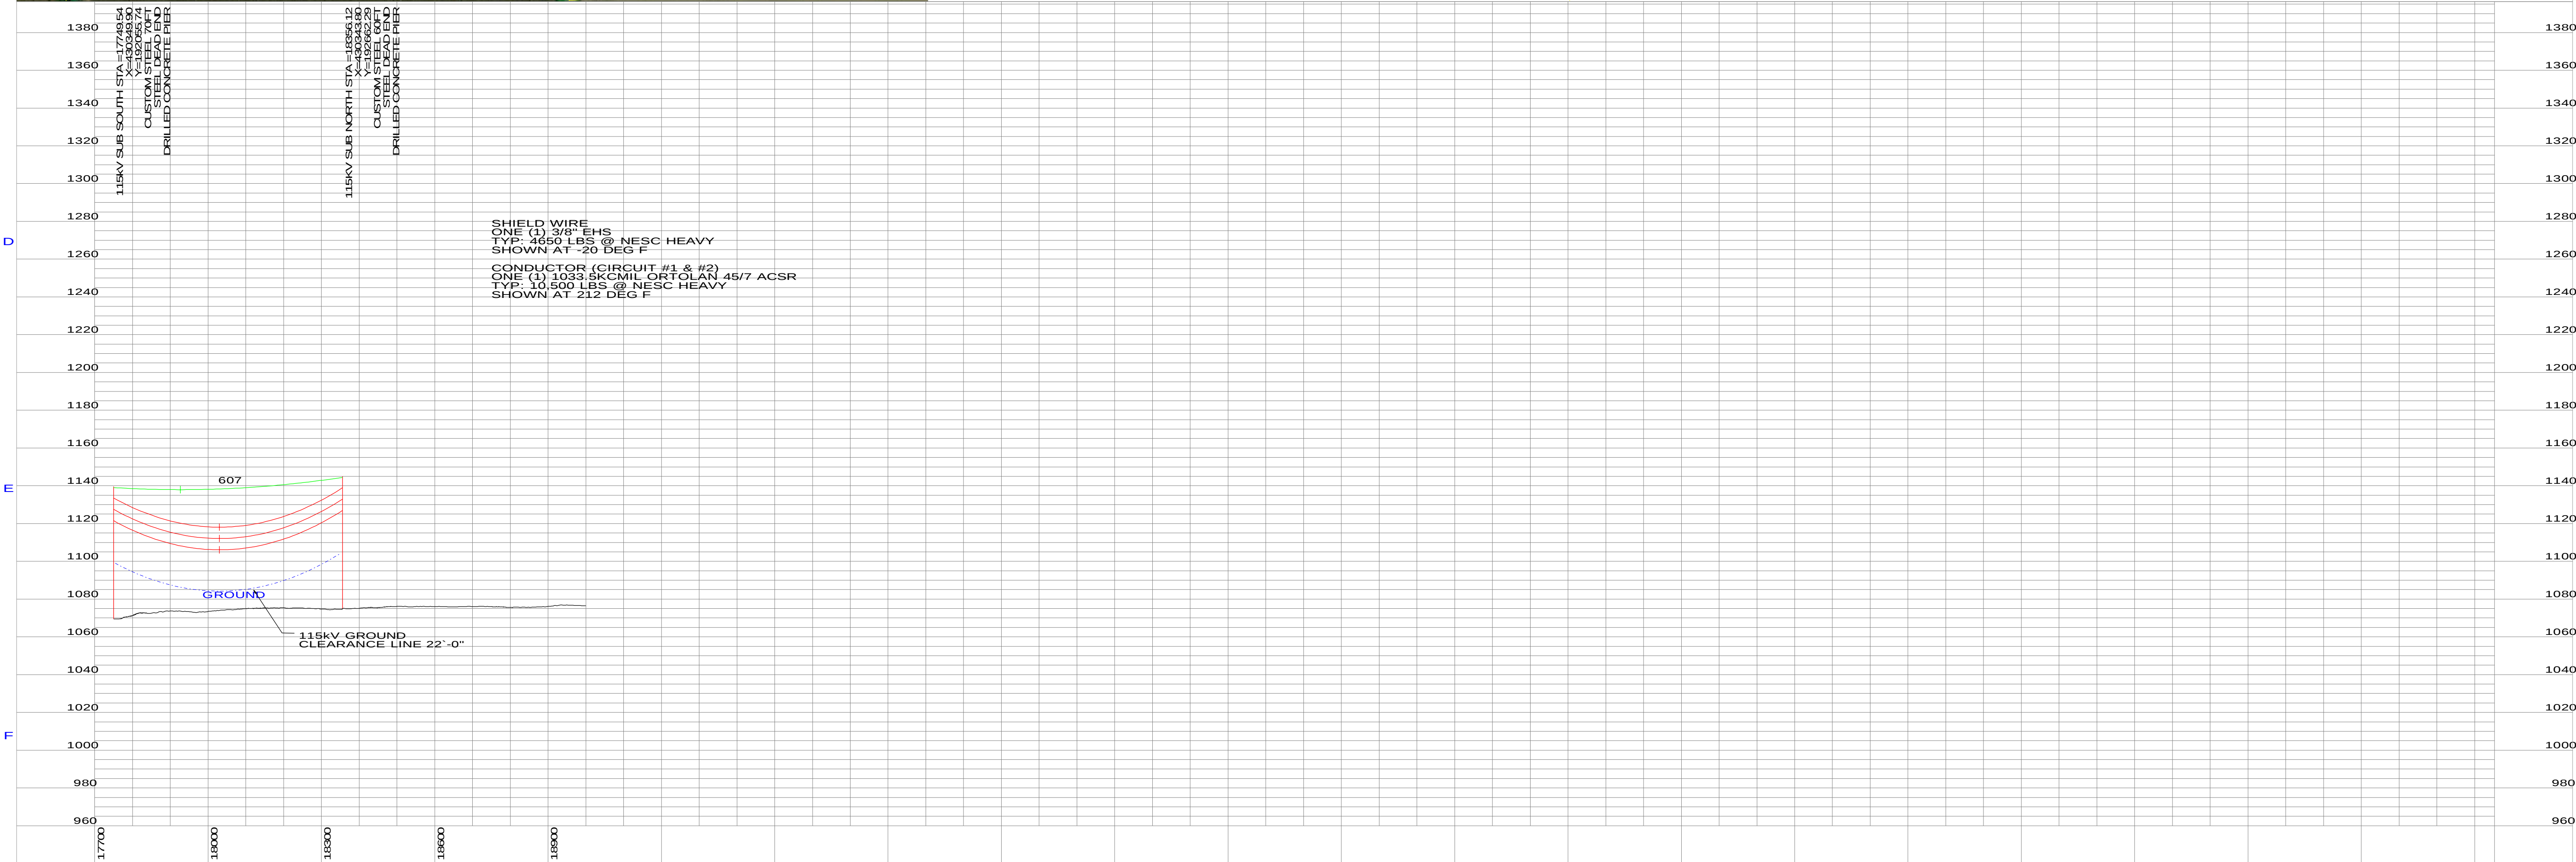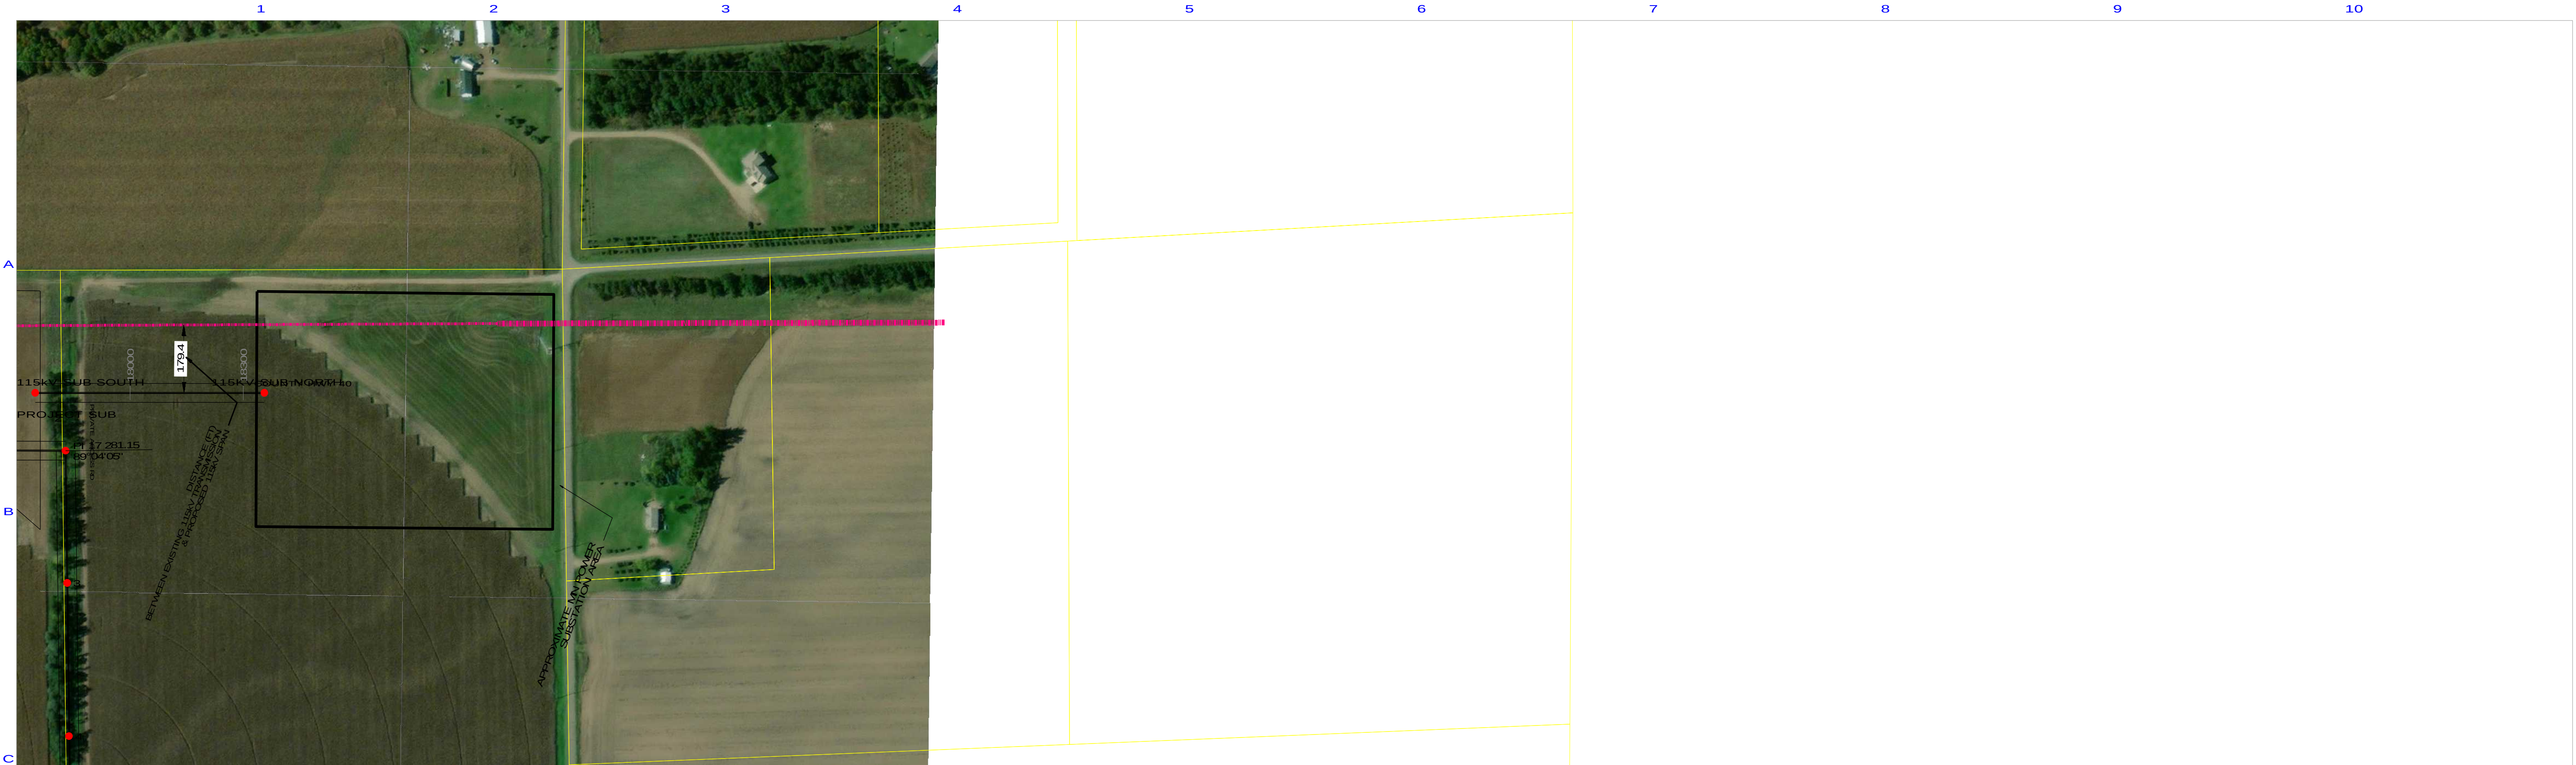

NO		DATE		REVISIONS AND RECORD OF ISSUE	
2	7/2/2020	10% PRELIMINARY DESIGN			

ENGINEER

ZPB

CHECKED

EP

DRAWN

ZPB

DATE

7/2/2020

PREPARED FOR:

PROJECT

REGAL SOLAR
34.5KV OH COLLECTION

CODE

DRAWING NUMBER
OH-P&P-04

AREA

PAGE 4 OF 4

REV

1

N

200.0 ft.

Horiz. Scale

40.0 ft.

Vert. Scale