



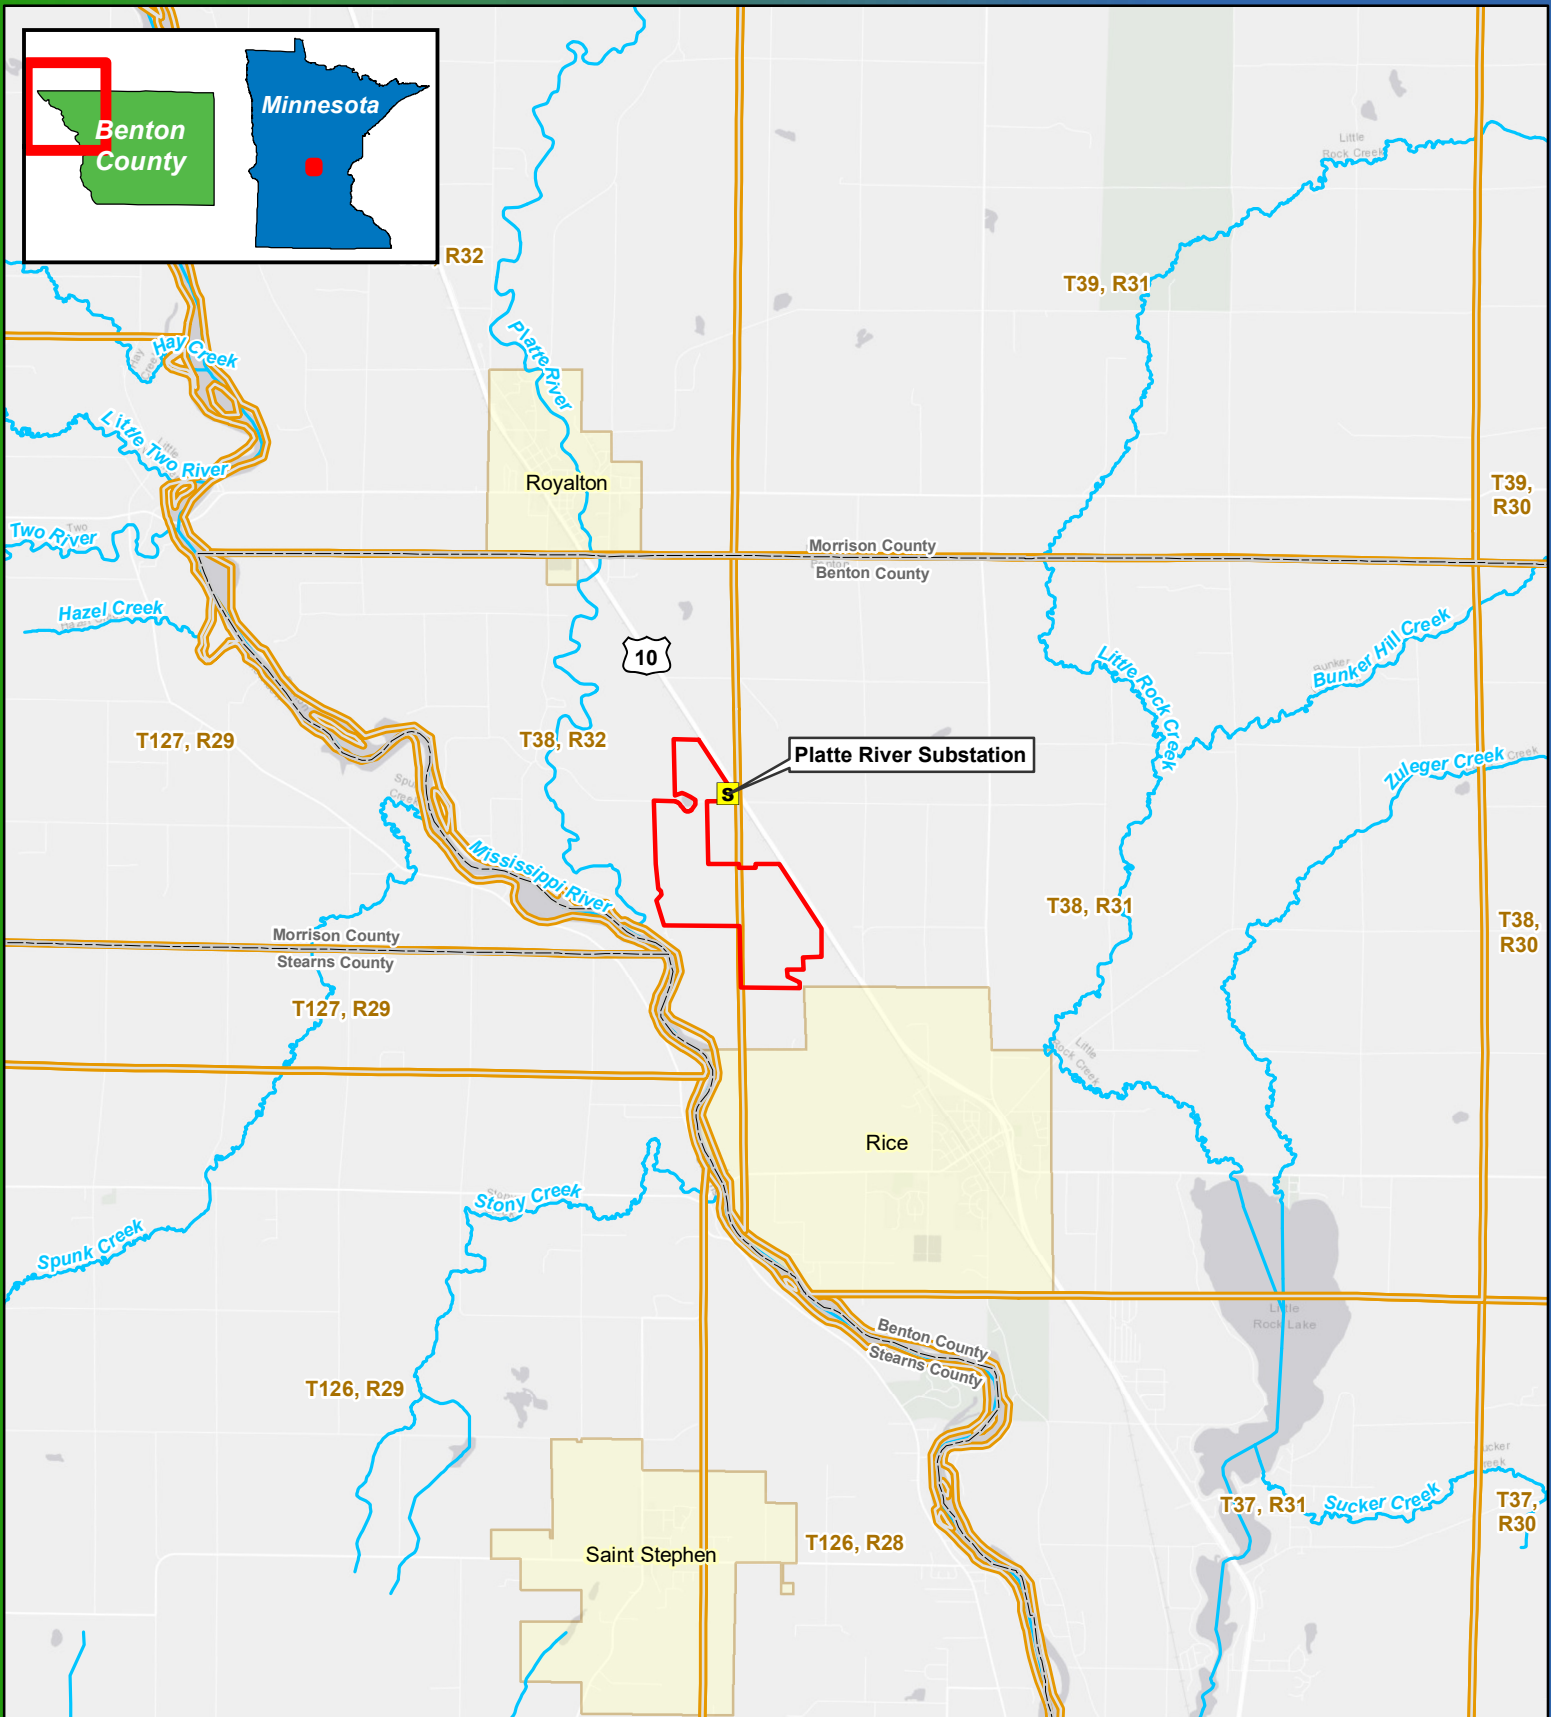


Figure 1
Project Location
Regal Solar Project
Benton County, MN
 45.783906, -94.261881

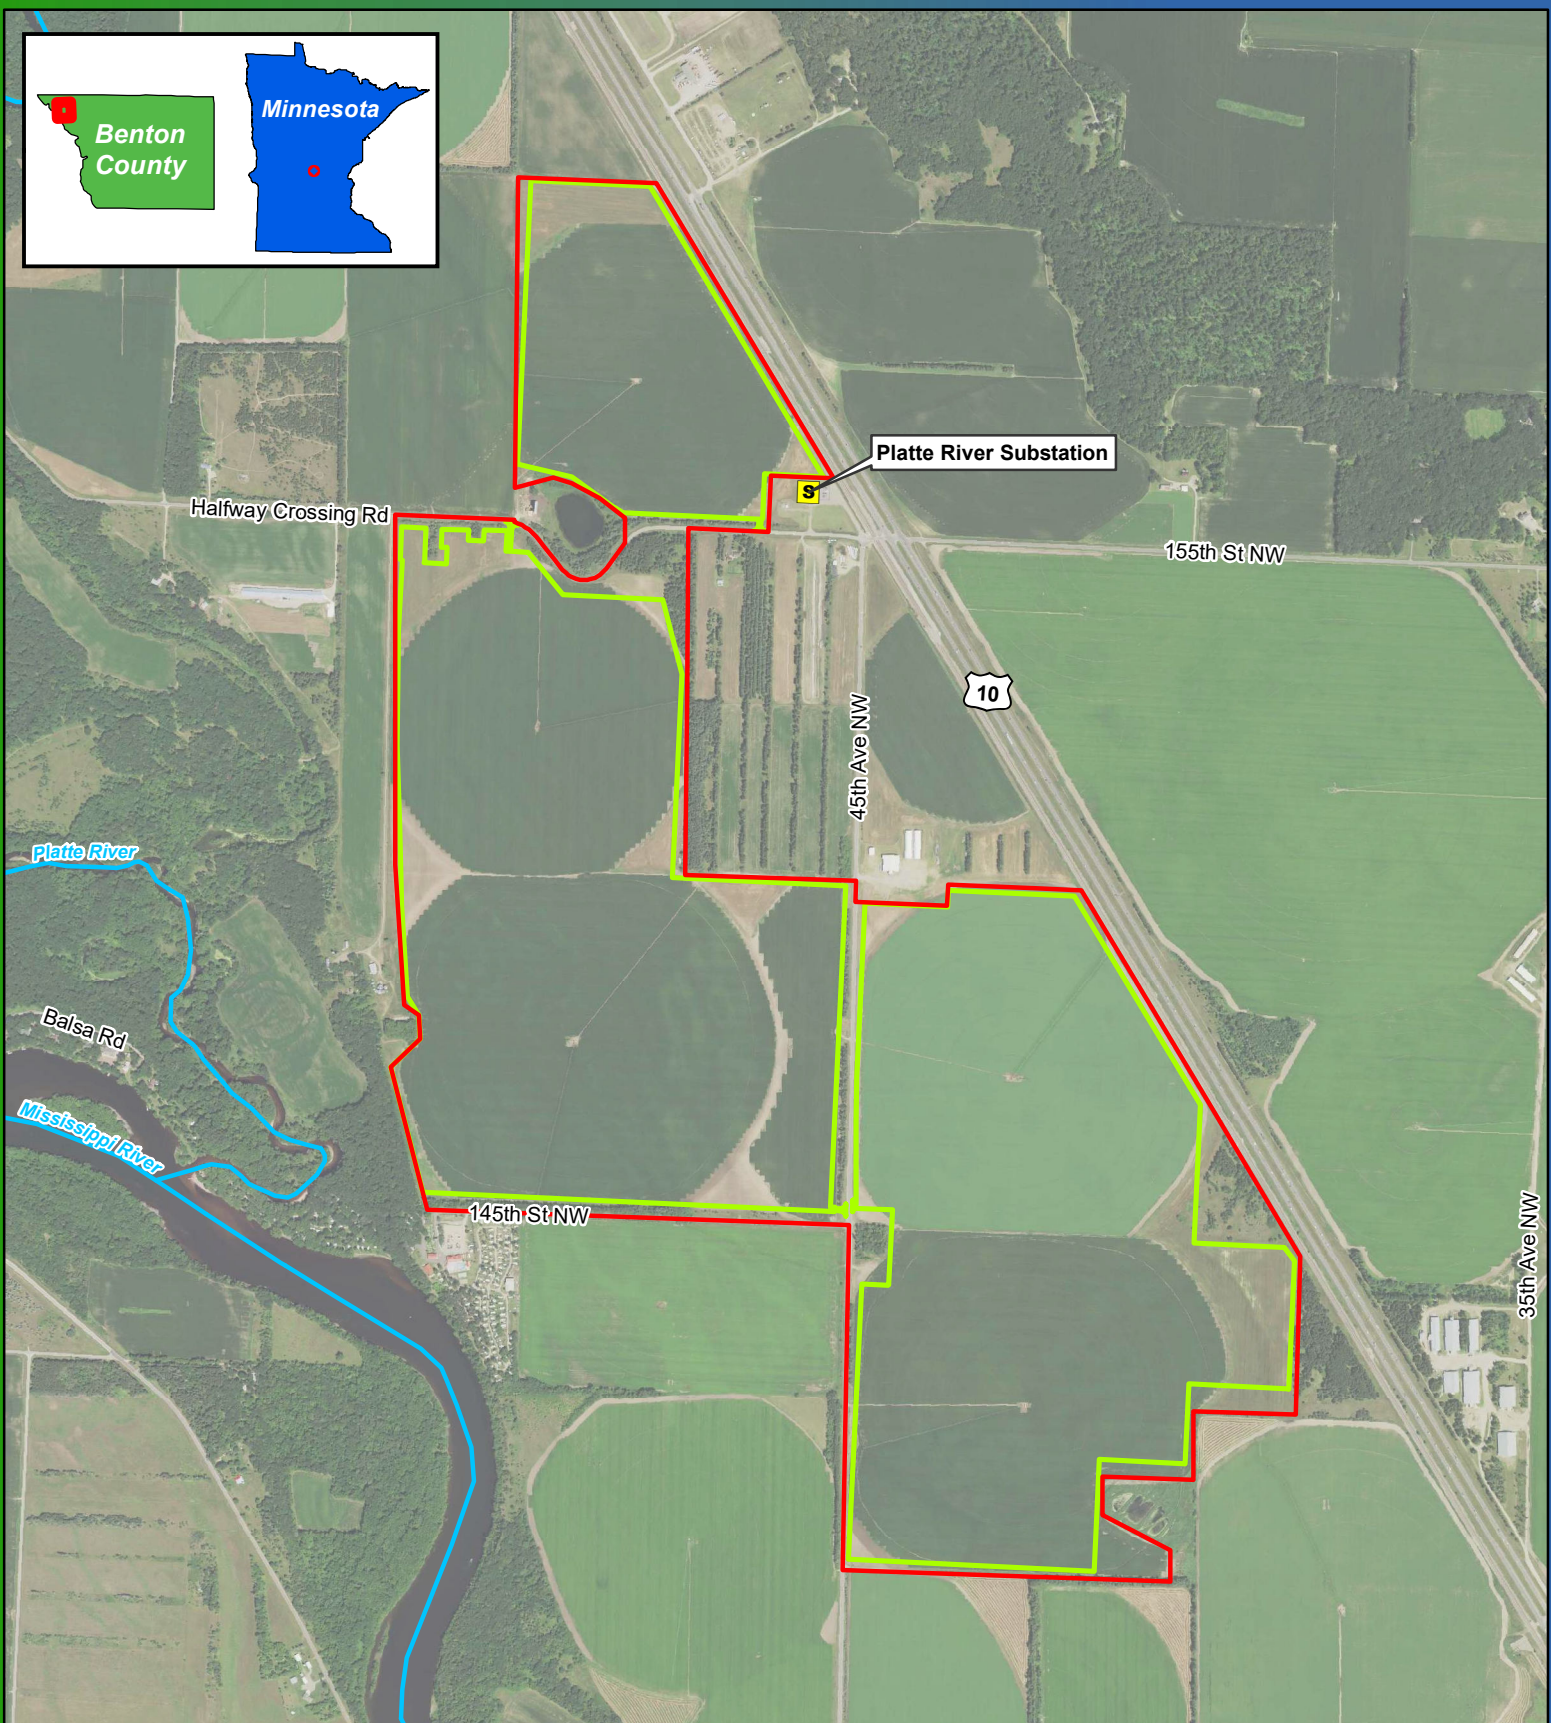

0 1 2 Miles
 1:100,000

- S Existing Substation
- Land Control Area
- City/Town
- Township
- County Boundary


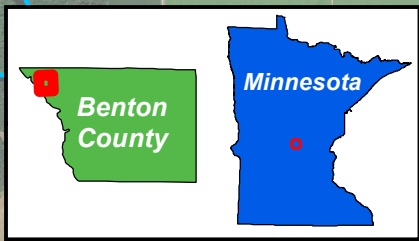


0 0.25 0.5 Miles

1:18,000

Figure 2
Land Control and
Development Areas
Regal Solar Project
Benton County, MN
45.783906, -94.261881



-  Existing Substation
-  Land Control Area
-  Preliminary Development Area

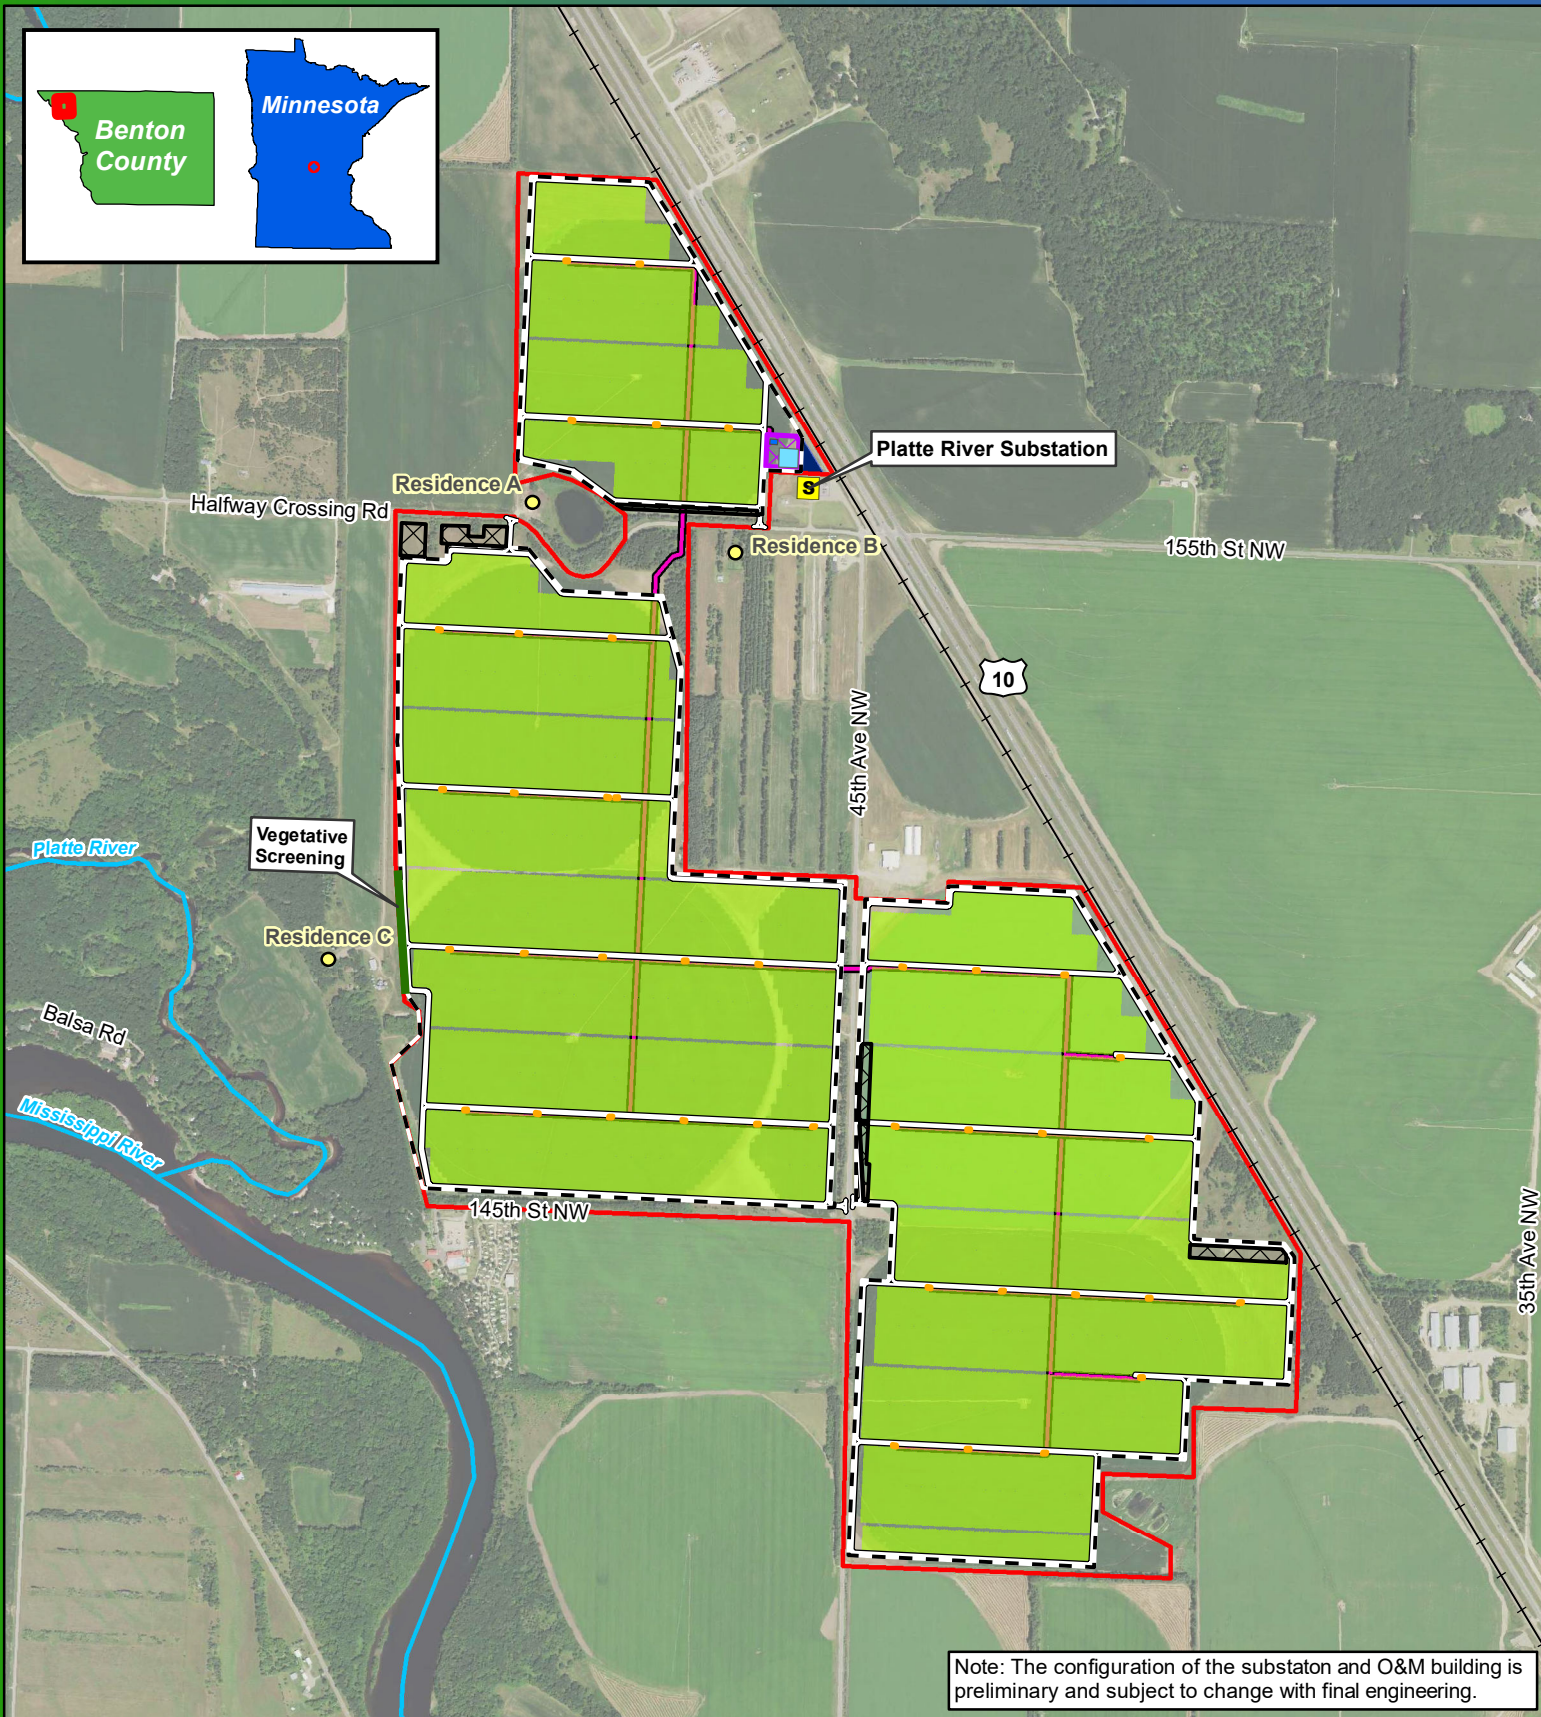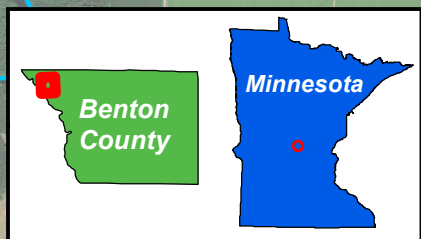

0 0.25 0.5 Miles
1:18,000

Figure 3
Below-Ground
Preliminary Project Layout
Regal Solar Project
Benton County, MN
45.783906, -94.261881

- | | |
|--------------------------------|-----------------------|
| Adjacent Residence | Access Road |
| Existing Substation | Solar Array |
| Collection Line | Inverter |
| Vegetative Screening | Associated Facilities |
| Land Control Area | Project Substation |
| Security Fence | O&M Facility |
| Potential Gen-Tie Routing Area | Laydown Area |
| | NHD Stream |
| | Railroad |

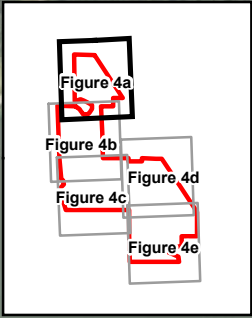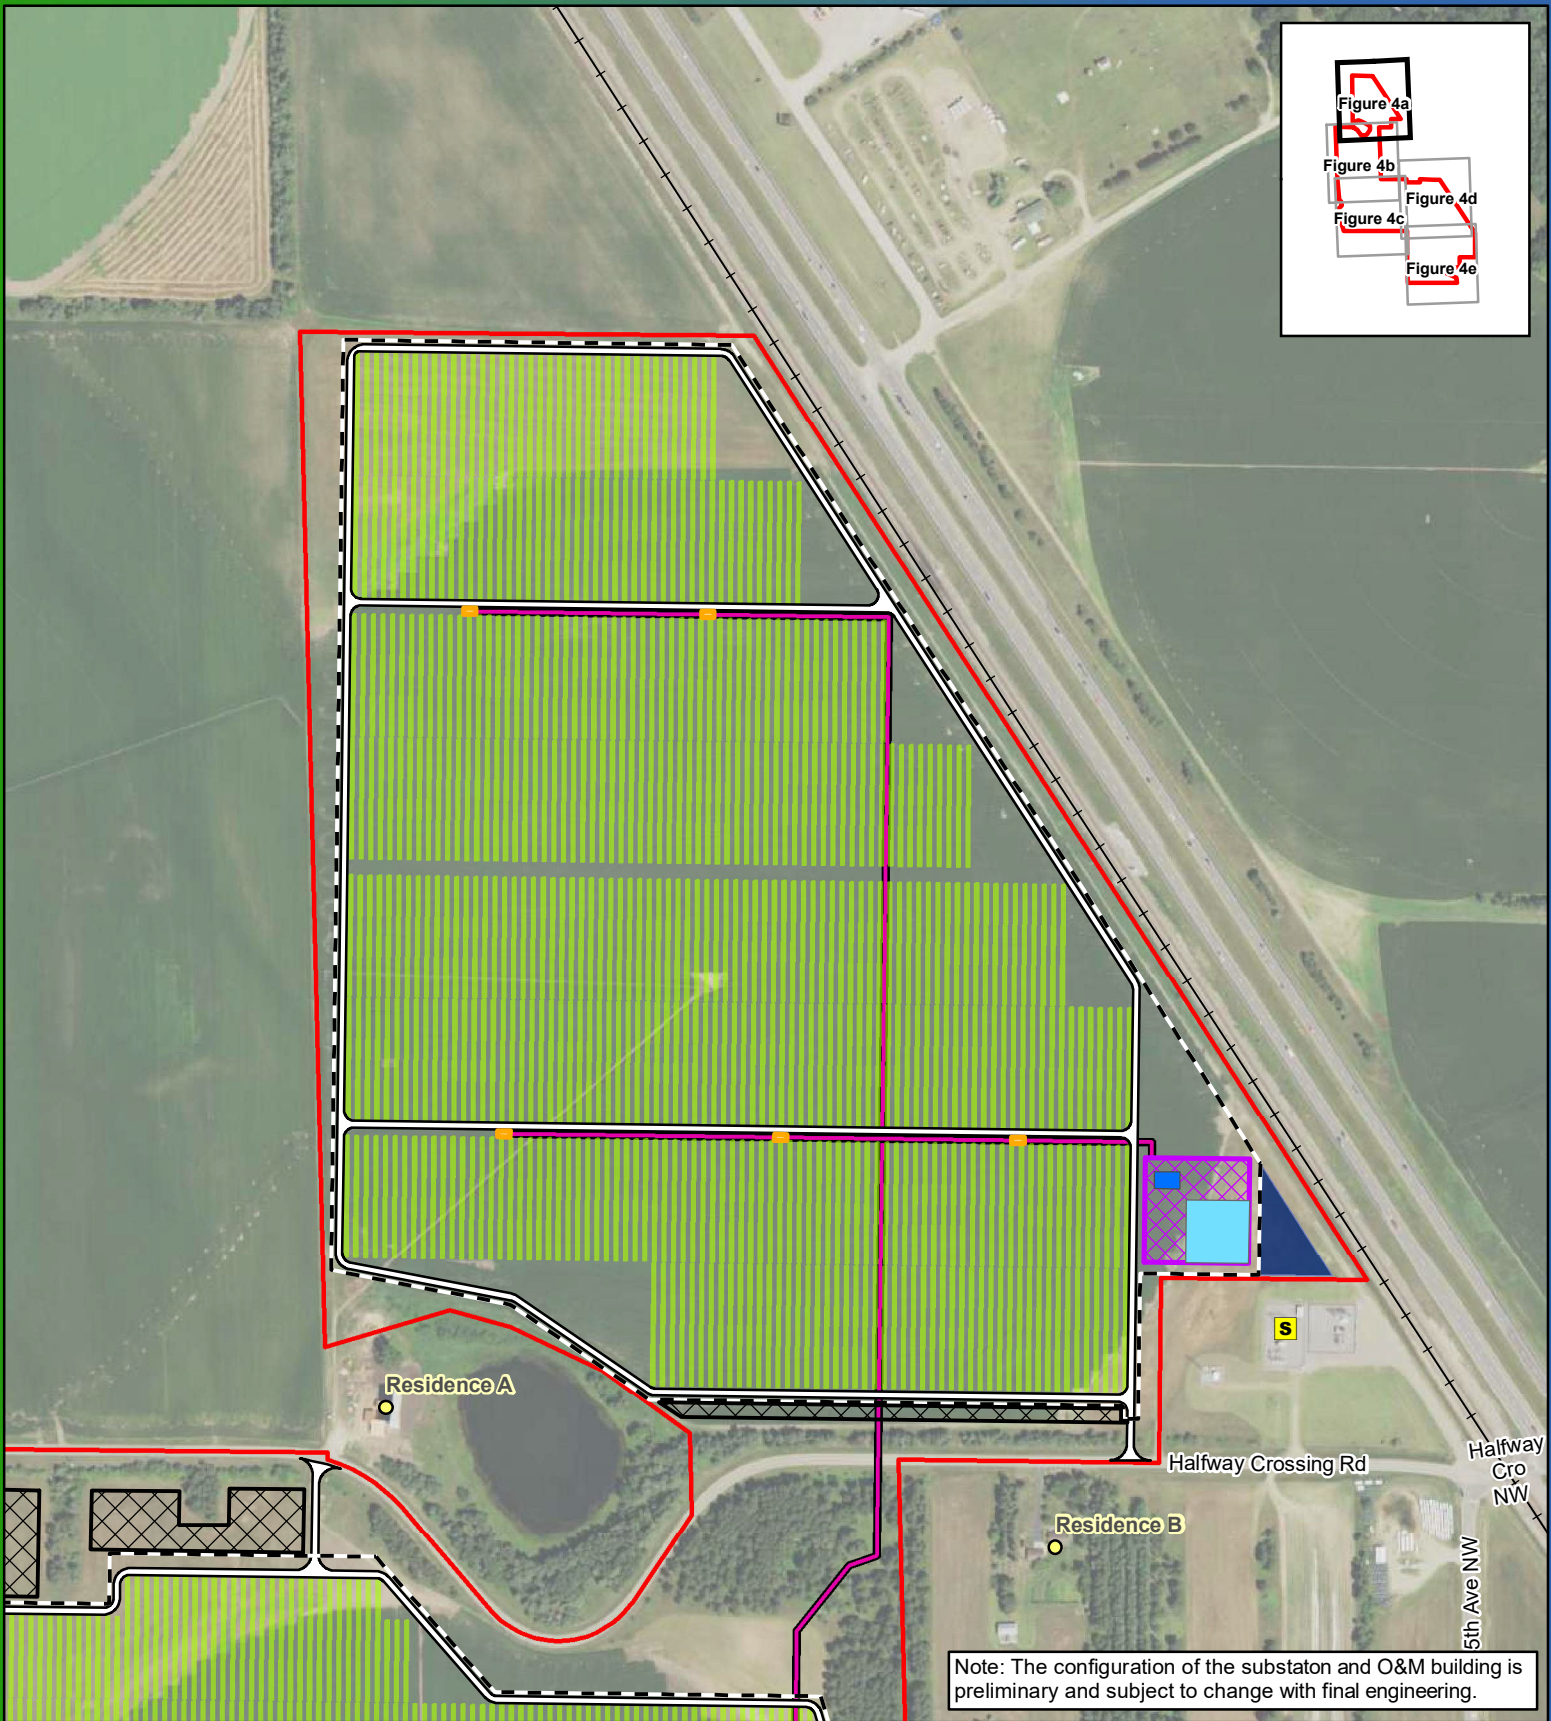


0 250 500 750 Feet

1:5,500

Figure 4a
Below-Ground
Preliminary Project Layout
Regal Solar Project
Benton County, MN
45.783906, -94.261881

- | | |
|--------------------------------|-----------------------|
| Adjacent Residence | Solar Array |
| Existing Substation | Inverter |
| Collection Line | Associated Facilities |
| Land Control | Project Substation |
| Security Fence | O&M Facility |
| Potential Gen-Tie Routing Area | Laydown |
| Access Road | Railroad |

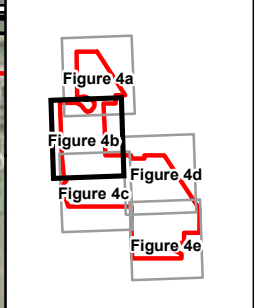

0 250 500 750 Feet

1:5,500

Figure 4b
Below-Ground
Preliminary Project Layout
Regal Solar Project
Benton County, MN
45.783906, -94.261881

- Adjacent Residence
- Collection Line
- Vegetative Screening
- Land Control
- Security Fence
- Access Road
- Solar Array
- Inverter
- Laydown




0 250 500 750 Feet

1:5,500

Figure 4c
Below-Ground
Preliminary Project Layout
Regal Solar Project
Benton County, MN
45.783906, -94.261881

- Collection Line
- Vegetative Screening
- Land Control Area
- Security Fence
- Access Road

- Solar Array
- Inverter

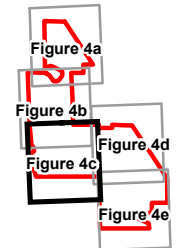



0 250 500 750 Feet

1:5,500

Figure 4d
Below-Ground
Preliminary Project Layout
Regal Solar Project
Benton County, MN
45.783906, -94.261881

- Collection Line
- Land Control Area
- Security Fence
- Access Road
- Solar Array
- Inverter
- Laydown Area
- Railroad