




0 250 500 750 Feet

1:5,500

Figure 4e
Below-Ground
Preliminary Project Layout
Regal Solar Project
Benton County, MN
45.783906, -94.261881

- Collection Line
- Land Control
- Security Fence
- Access Road

- Solar
- Inverter
- Laydown
- + Railroad

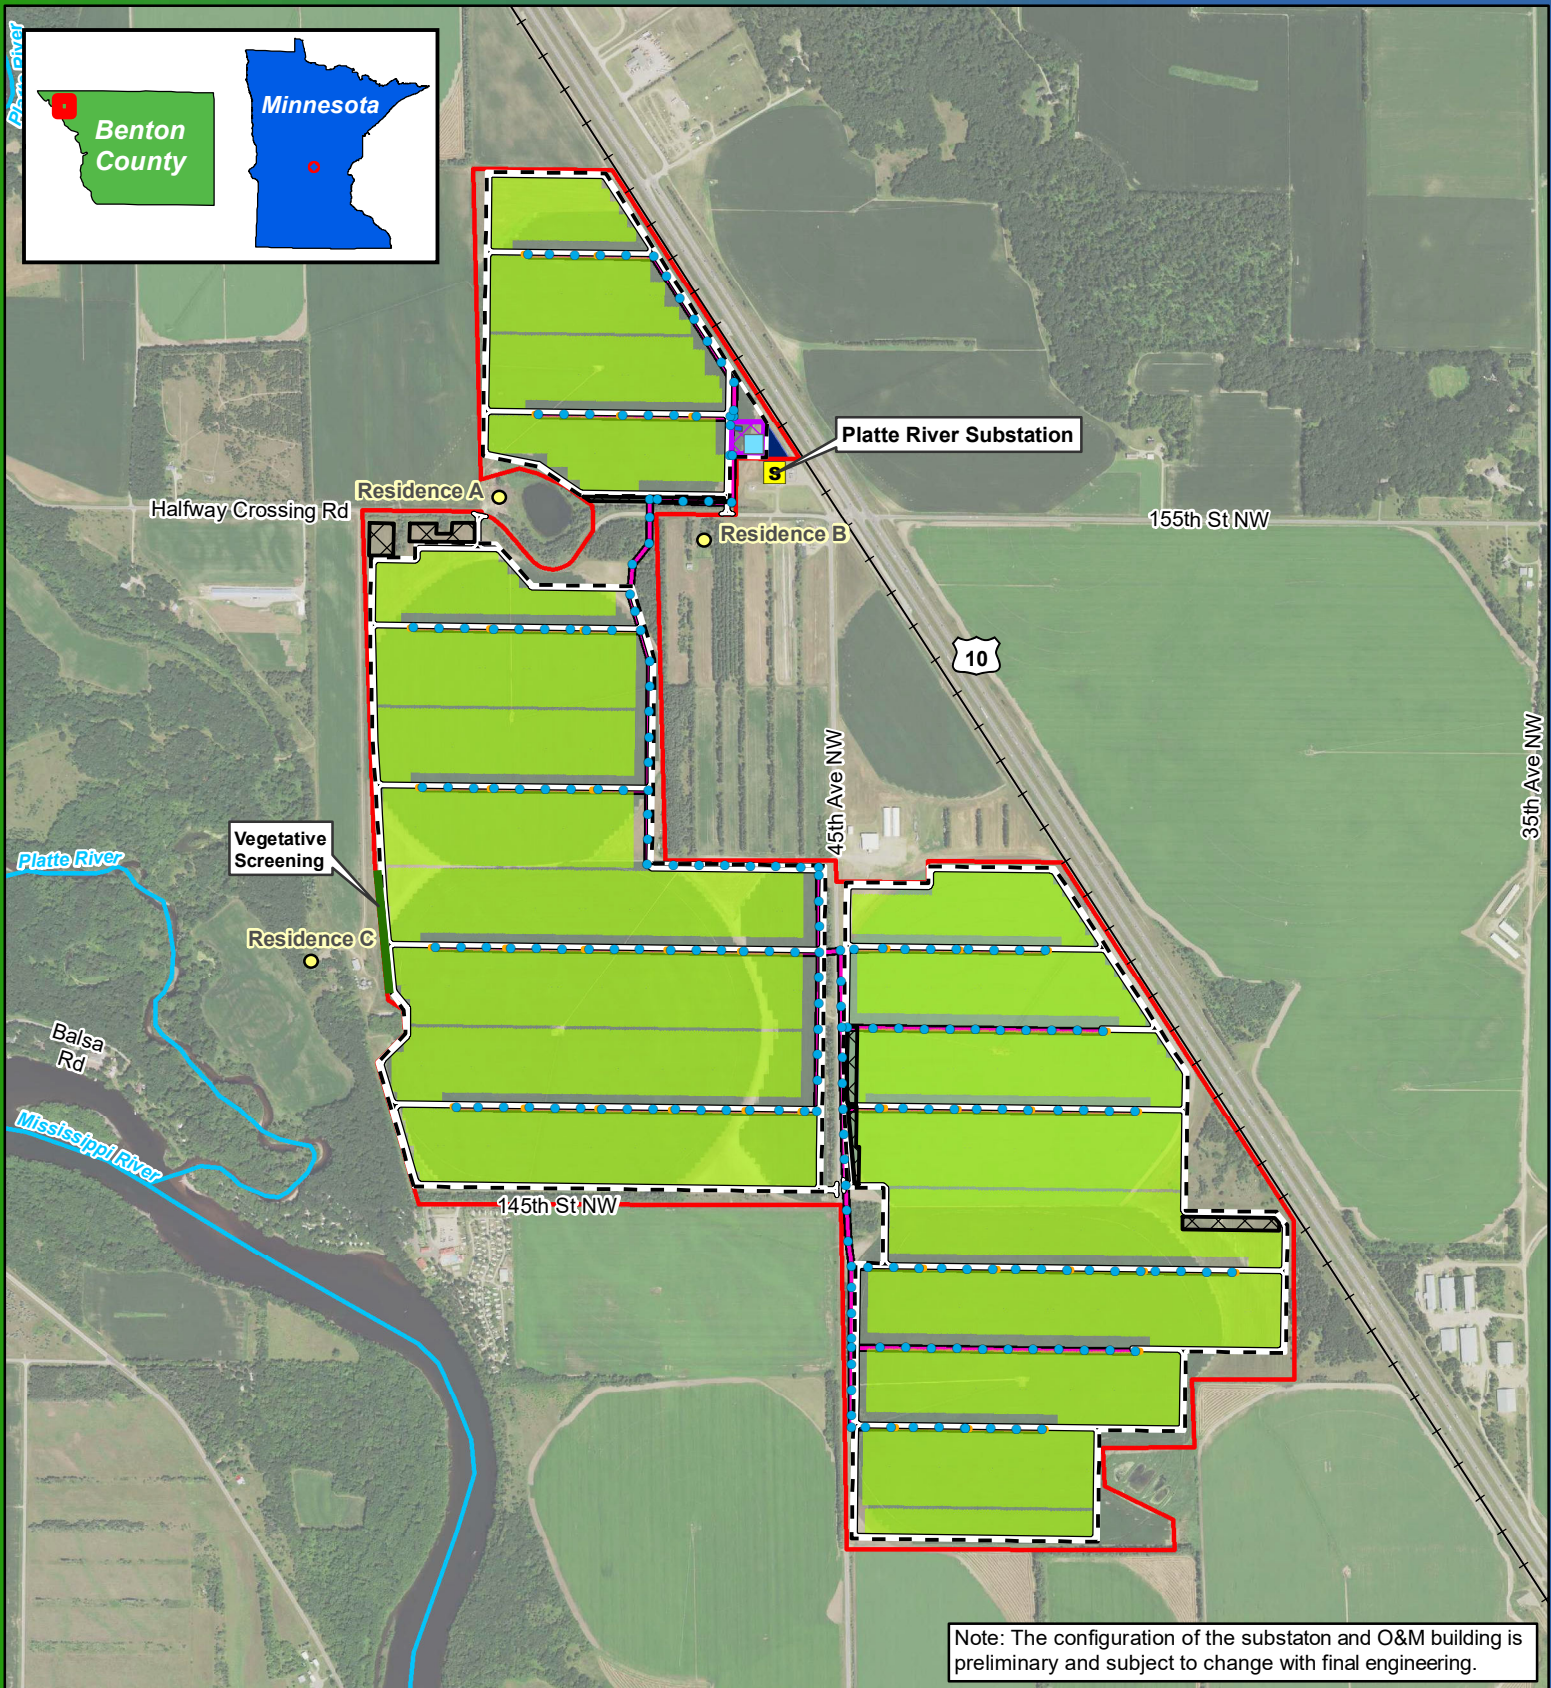

0 0.25 0.5 Miles

1:18,000

Figure 5
Above-Ground
Preliminary Project Layout
Regal Solar Project
Benton County, MN
45.783906, -94.261881

- | | |
|----------------------------------|-------------------------|
| • Above-Ground Collection Pole | ☐ Access Road |
| • Adjacent Residence | ☐ Solar Array |
| ☐ Existing Substation | ☐ Inverter |
| — Collection Line | ☐ Associated Facilities |
| — Vegetative Screening | ☐ Project Substation |
| ☐ Land Control | ☐ O&M Facility |
| ☐ Security Fence | ☐ Laydown |
| ☐ Potential Gen-Tie Routing Area | ☐ NHD Stream |
| | ☐ Railroad |



Note: The configuration of the substation and O&M building is preliminary and subject to change with final engineering.



0 250 500 750 Feet

1:5,500

Figure 6a
Above-Ground
Preliminary Project Layout
Regal Solar Project
Benton County, MN
45.783906, -94.261881

- | | |
|----------------------------------|-------------------------|
| • Above-Ground Collection Pole | □ Access Road |
| ○ Adjacent Residence | ■ Solar Array |
| ■ Existing Substation | ■ Inverter |
| — Collection Line | ■ Associated Facilities |
| □ Land Control Area | ■ Project Substation |
| - - - Security Fence | ■ O&M Facility |
| ■ Potential Gen-Tie Routing Area | ■ Laydown Area |
| | — Railroad |



0 250 500 750 Feet

1:5,500

Figure 6b
Above-Ground
Preliminary Project Layout
Regal Solar Project
Benton County, MN
45.783906, -94.261881

- Above-Ground Collection Pole
- Adjacent Residence
- Collection Line
- Vegetative Screening
- Land Control Area
- Security Fence
- Access Road
- Solar Array
- Inverter
- Laydown Area




0 250 500 750 Feet

1:5,500

Figure 6c
Above-Ground
Preliminary Project Layout
Regal Solar Project
Benton County, MN
45.783906, -94.261881

- Above-Ground Collection Pole
- Collection Line
- Vegetative Screening
- Land Control Area
- Security Fence
- Access Road
- Solar Array
- Inverter

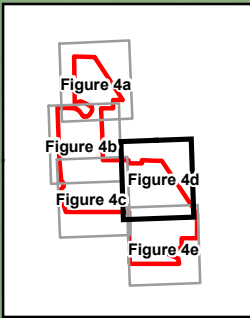

0 250 500 750 Feet

1:5,500

Figure 6d
Above-Ground
Preliminary Project Layout
Regal Solar Project
Benton County, MN
45.783906, -94.261881

- Above-Ground Collection Pole
- Collection Line
- Land Control Area
- Security Fence
- Access Road
- Solar Array
- Inverter
- Laydown Area
- Railroad