
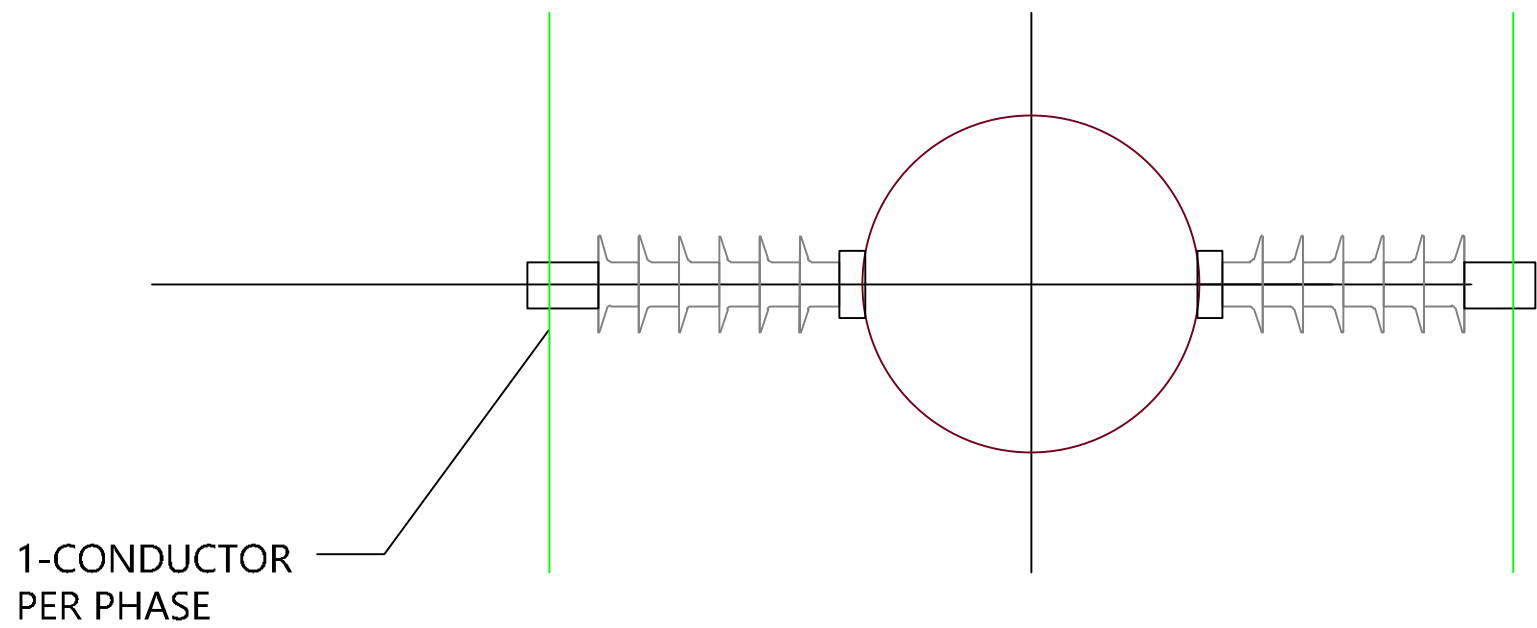



Appendix B

Typical Drawings of Tangent and Dead End Poles

C:\Users\pmisimpson\OneDrive - Westwood Active Directory\Desktop\REGAL SOLAR-TANGENT.dwg 7/2/2020 9:18 AM Peggy Simpson

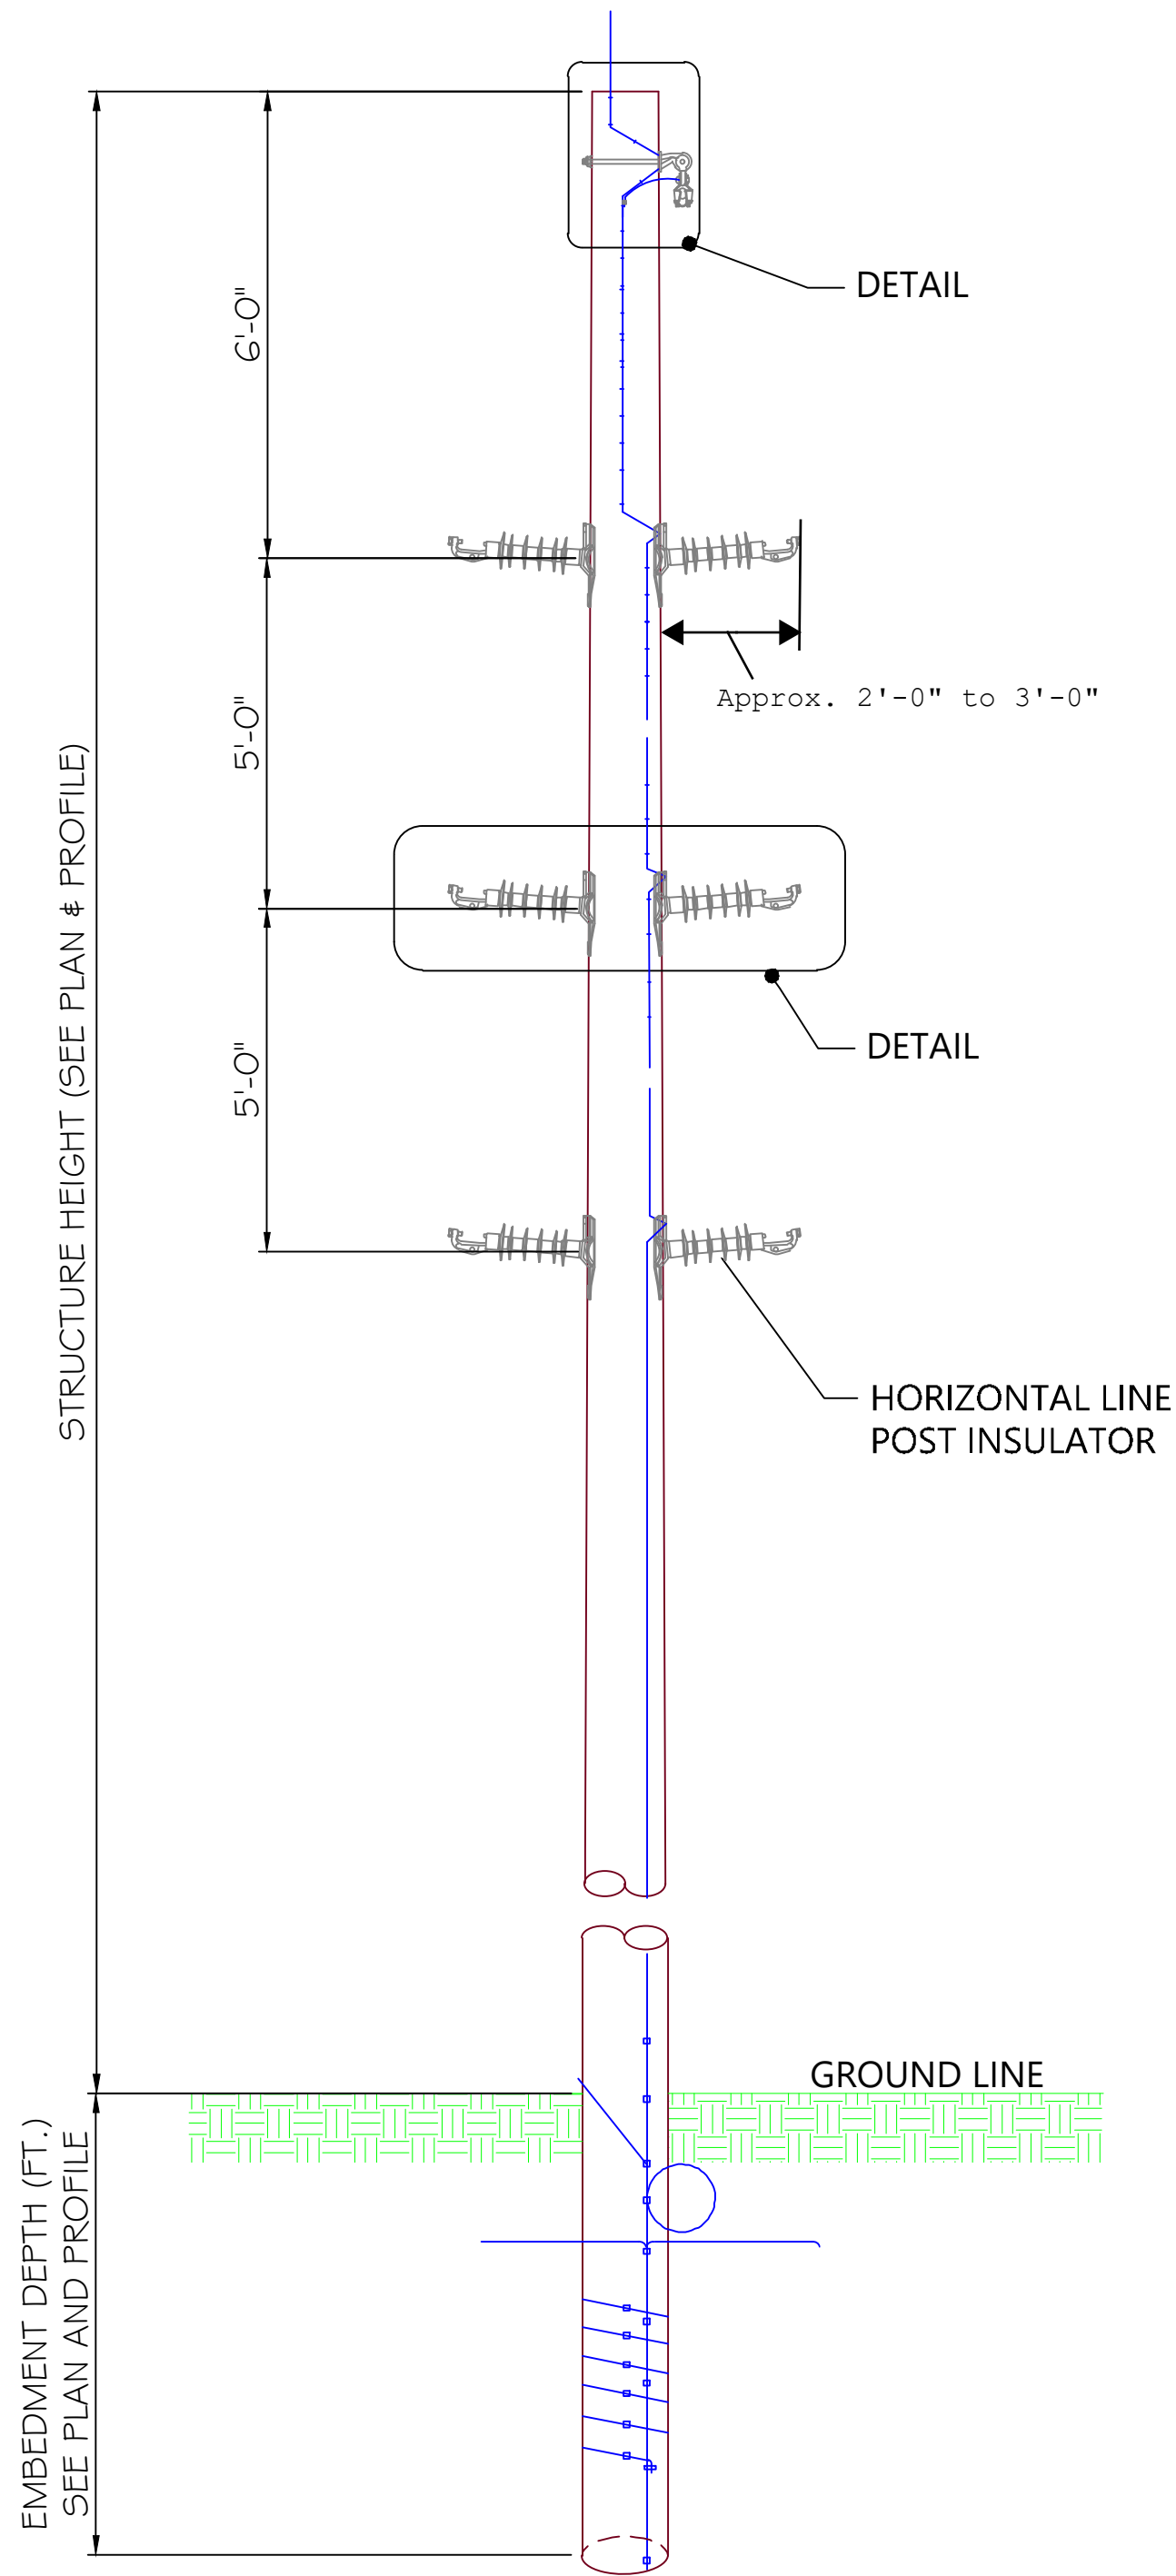

A TYPICAL CROSS SECTION

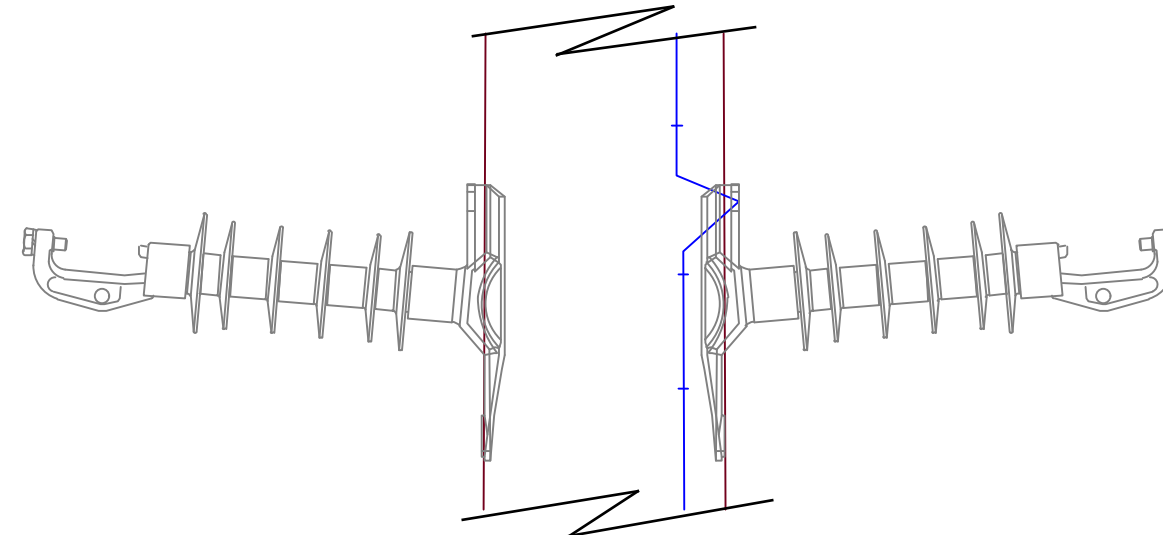

B TYPICAL DETAIL

Westwood

Phone (952) 937-5150 12701 Whitewater Drive, Suite #300
Fax (952) 937-5822 Minnetonka, MN 55343
Toll Free (888) 937-5150 westwoodps.com
Westwood Professional Services, Inc.

PREPARED FOR:



Client Address
City, ST Zip code



REVISIONS:		
#	DATE	COMMENT
2	07/02/2020	ORIGINATED BY PMS/Z*B

Regal Solar
Benton County, Mn

NOT FOR CONSTRUCTION

DATE: 07/02/2020

SHEET: TANGENT DBL CIRCUIT

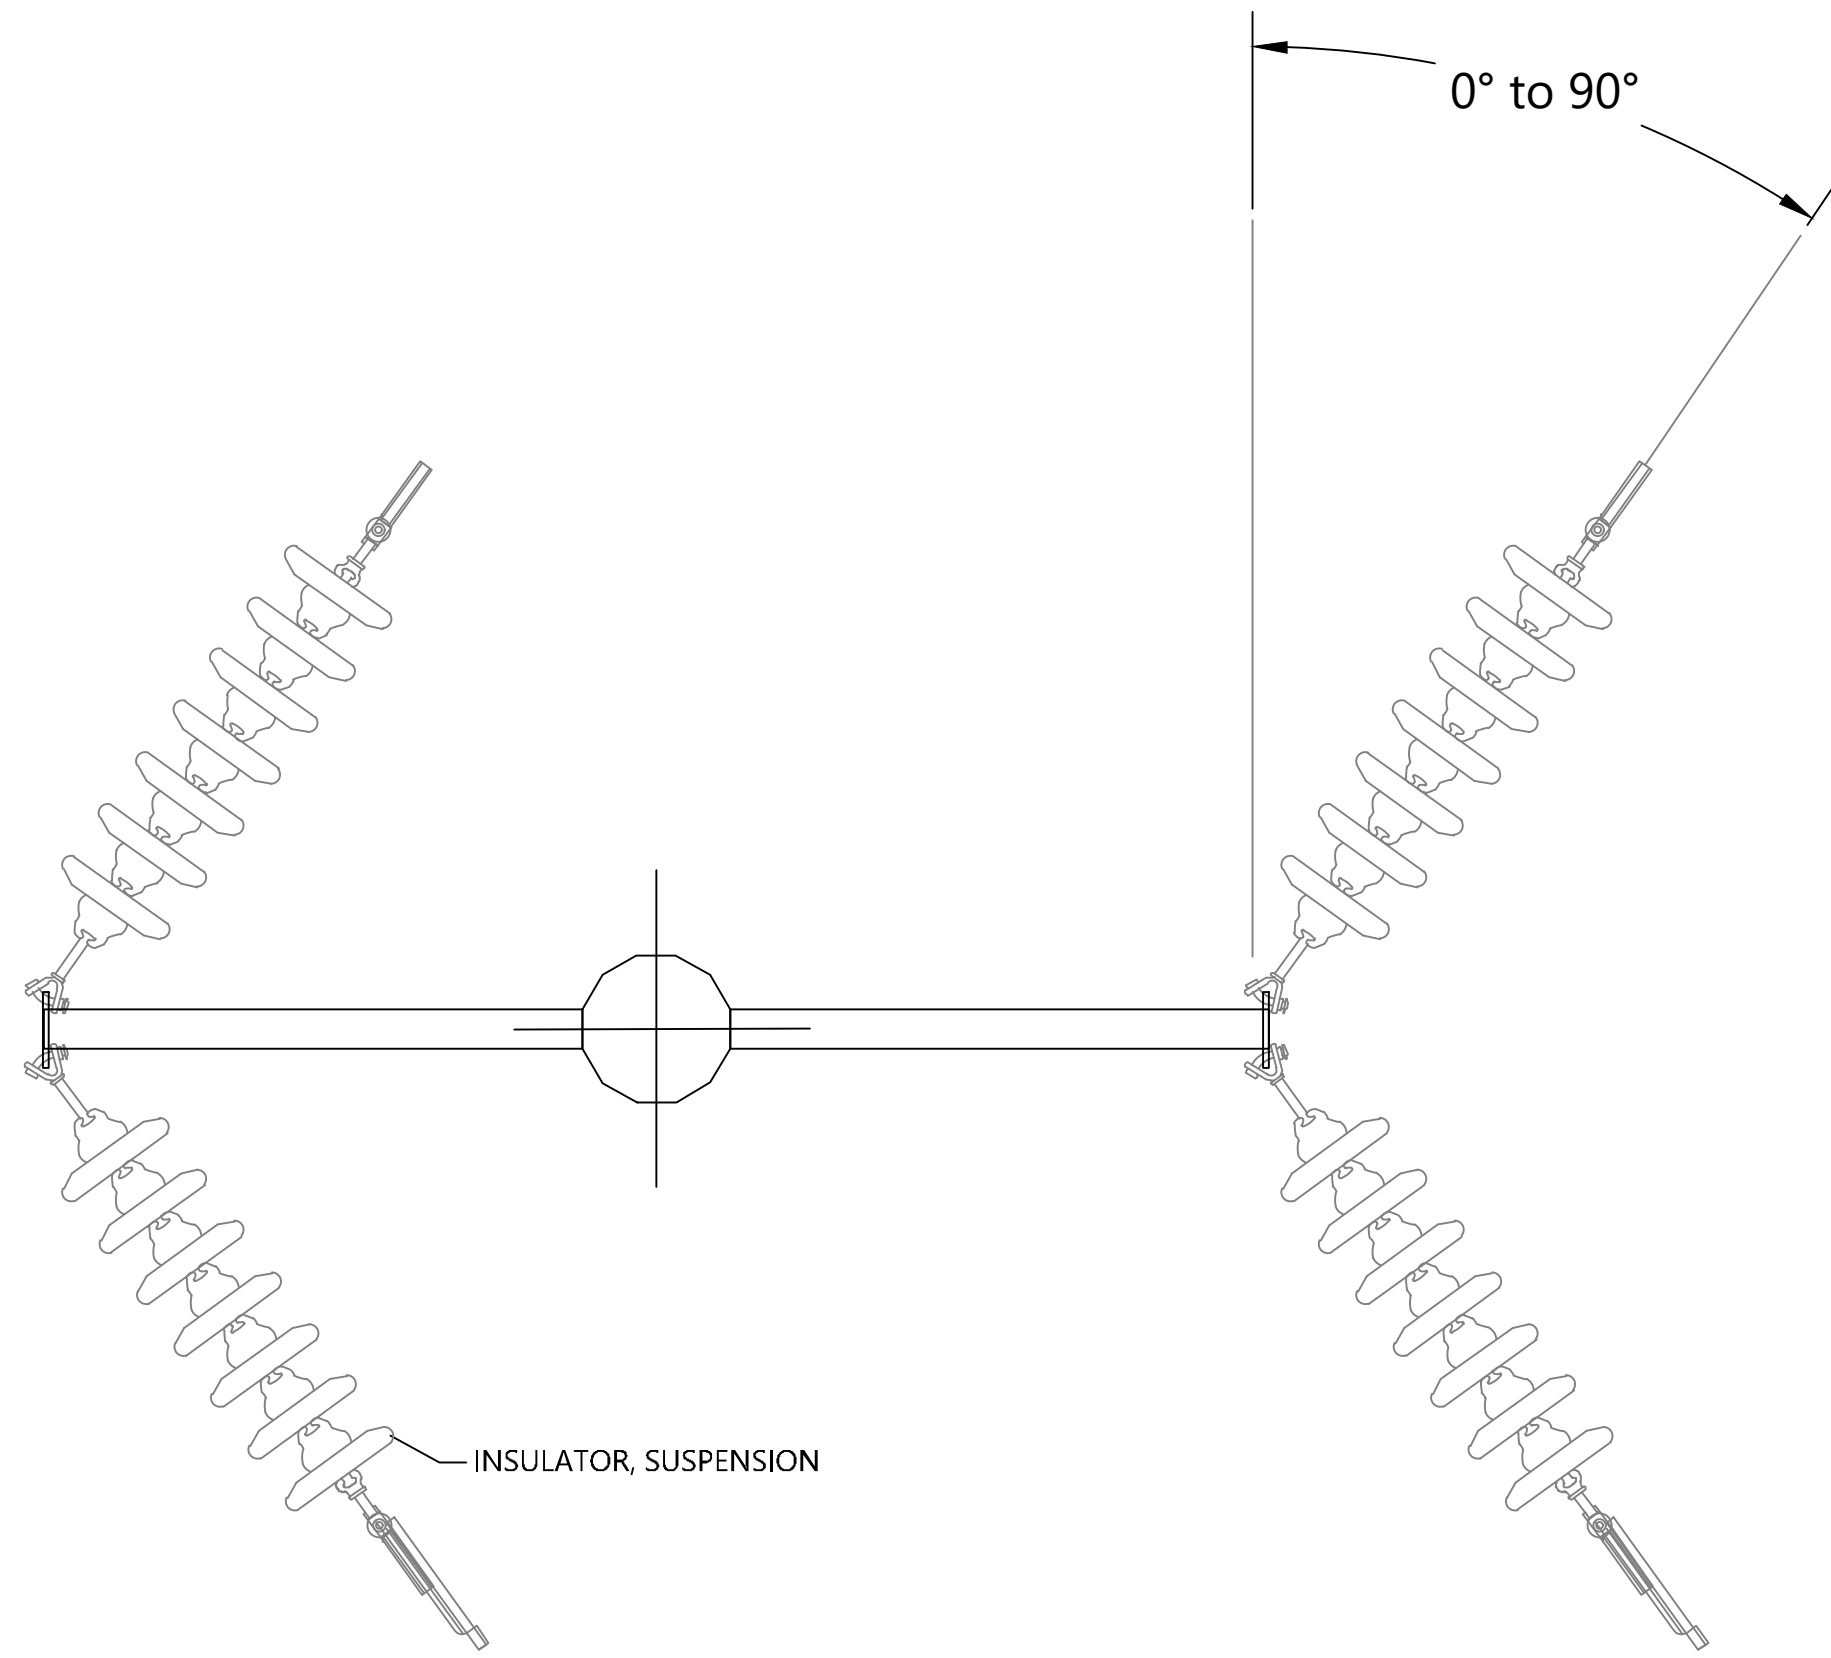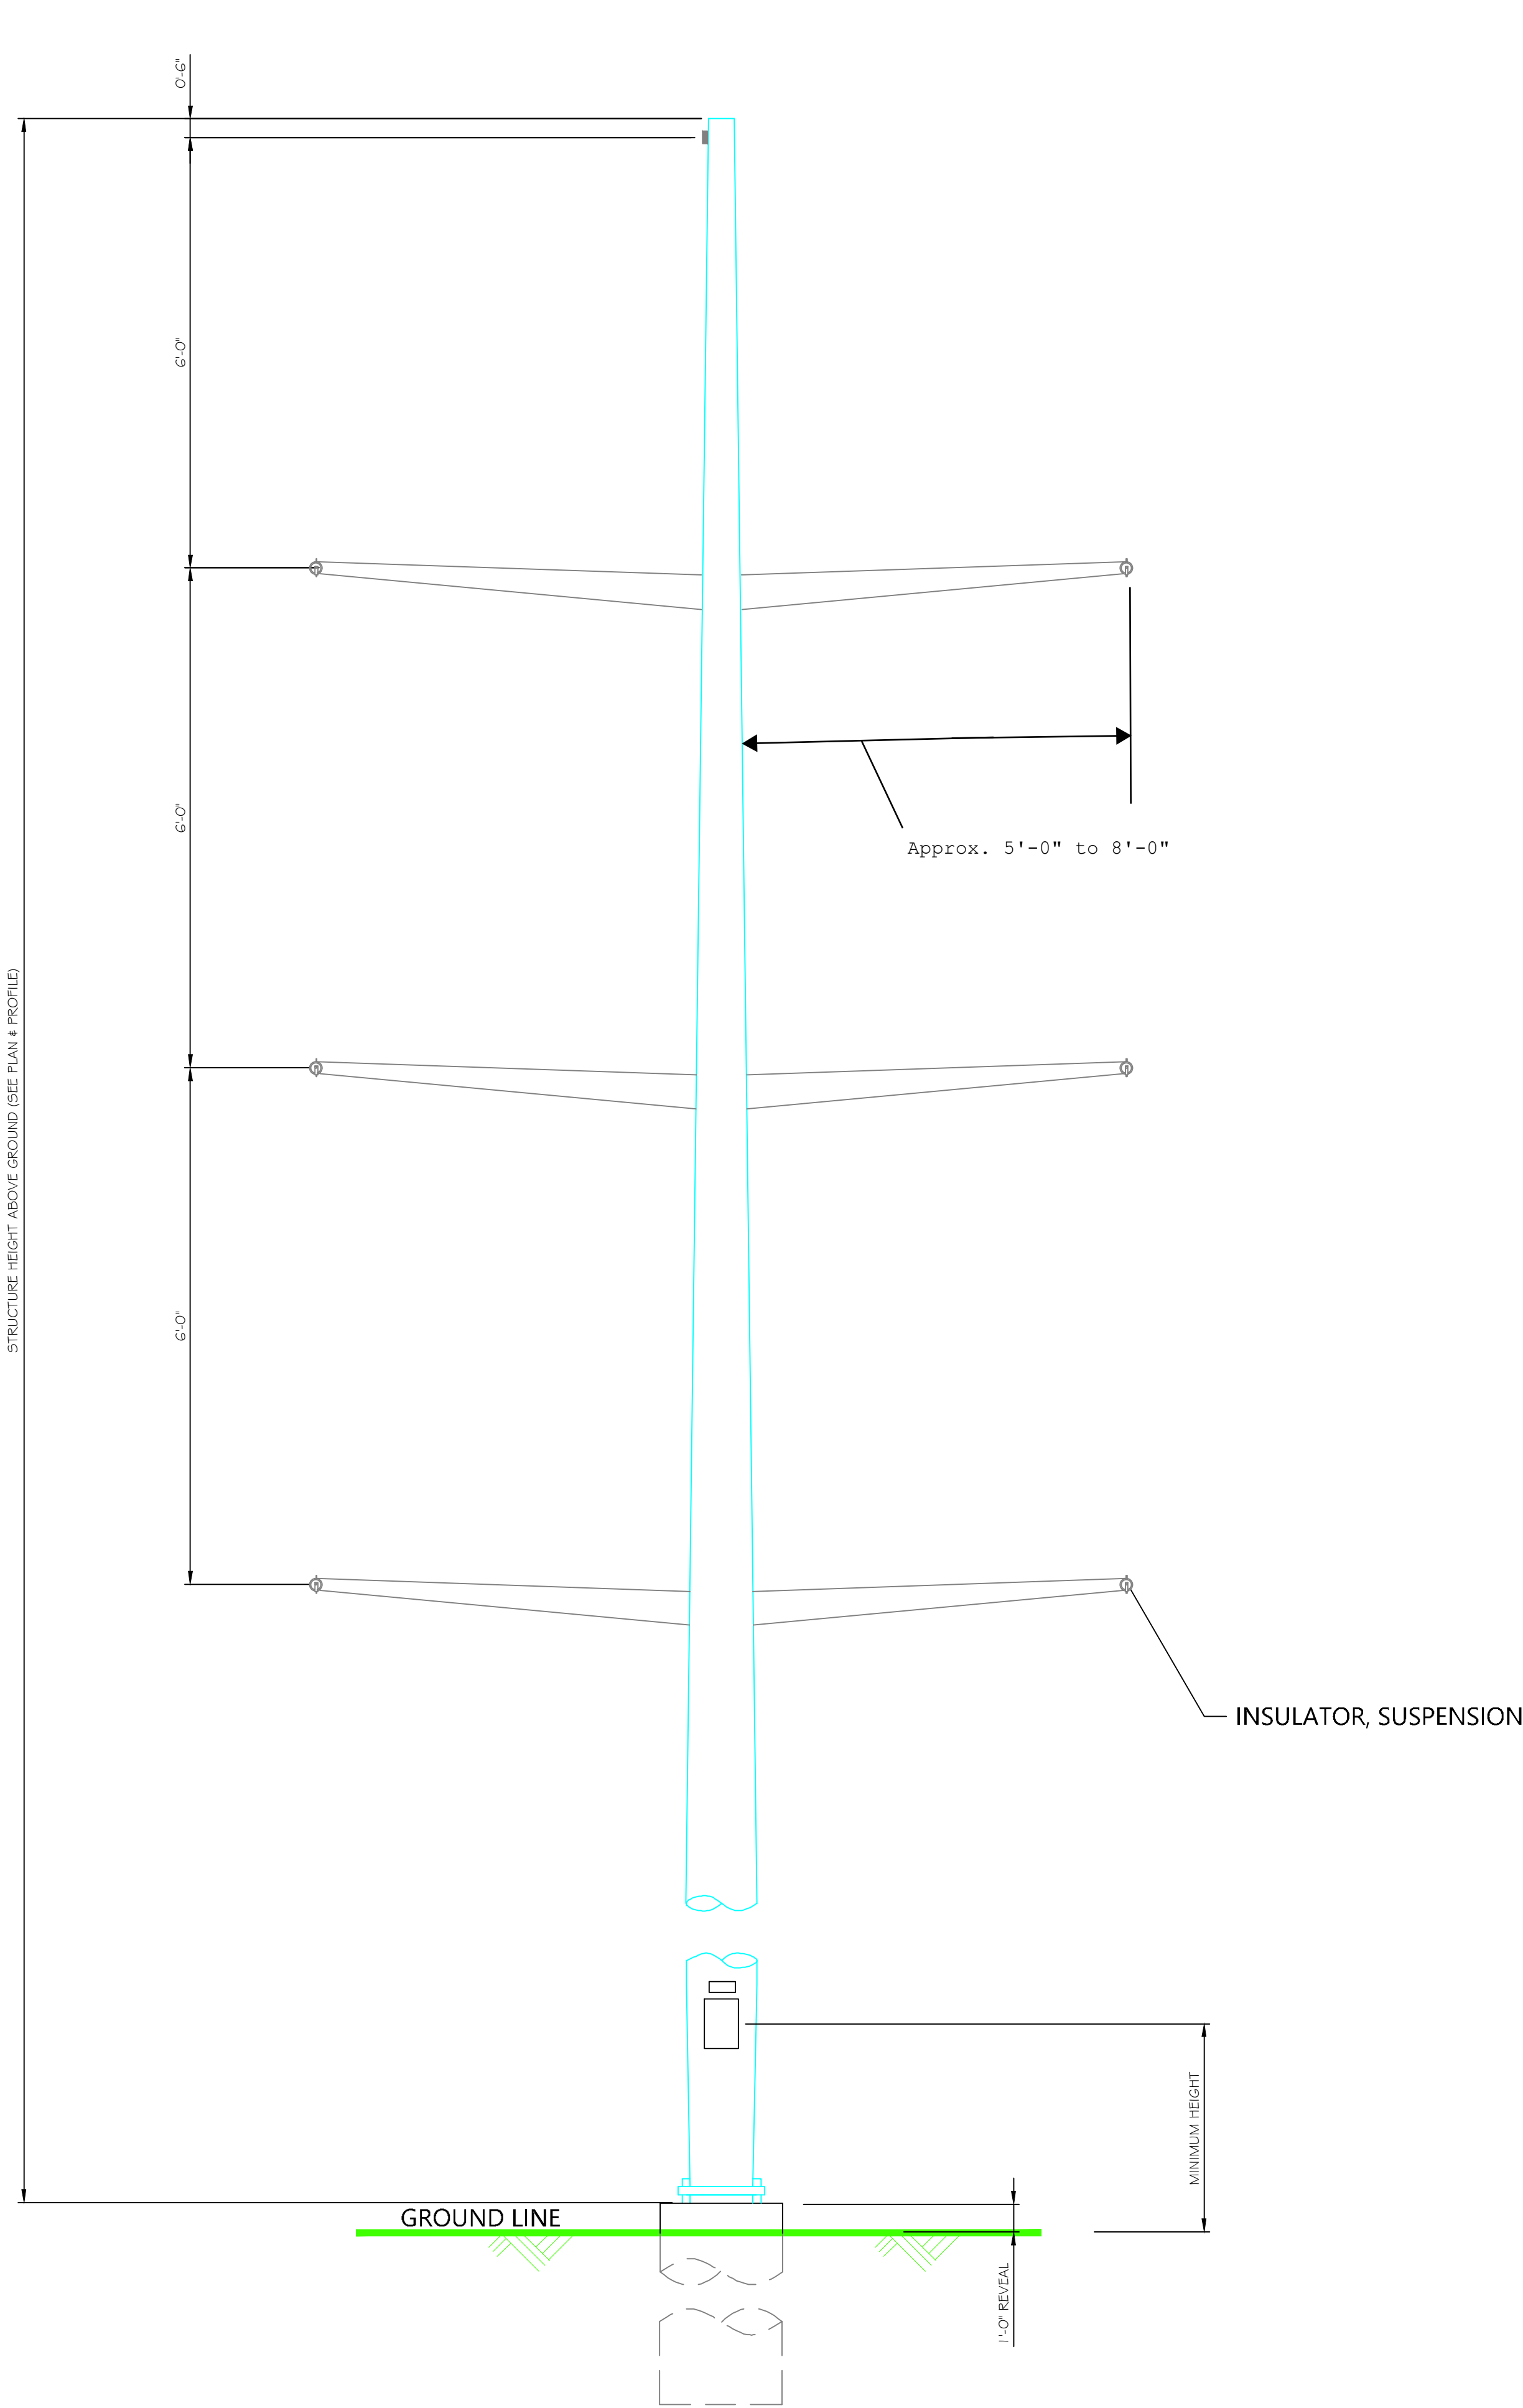

A TYPICAL CROSS SECTION

PREPARED FOR:


REGAL
SOLAR

Client Address
BENTON COUNTY, MN Zip code

REVISIONS:

#	DATE	COMMENT
2	07/02/2020	ORIGINATED BY PMS/2"B

Regal Solar
Benton County, Mn

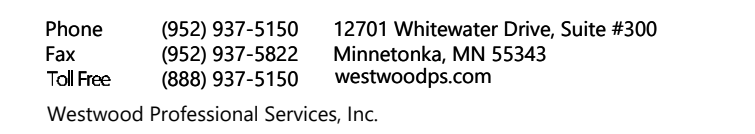

I HEREBY CERTIFY THAT THIS PLAN WAS PREPARED BY ME OR UNDER MY DIRECT SUPERVISION AND THAT I AM A DULY LICENSED PROFESSIONAL ENGINEER IN THE STATE OF MINNESOTA

DATE: Date LICENSE NO. License


PREPARED FOR:



Client Address
City, ST Zip code

REVISIONS:

#	DATE	COMMENT
2	07/02/2020	ORIGINATED BY PMS/Z'B
.		
.		
.		
.		

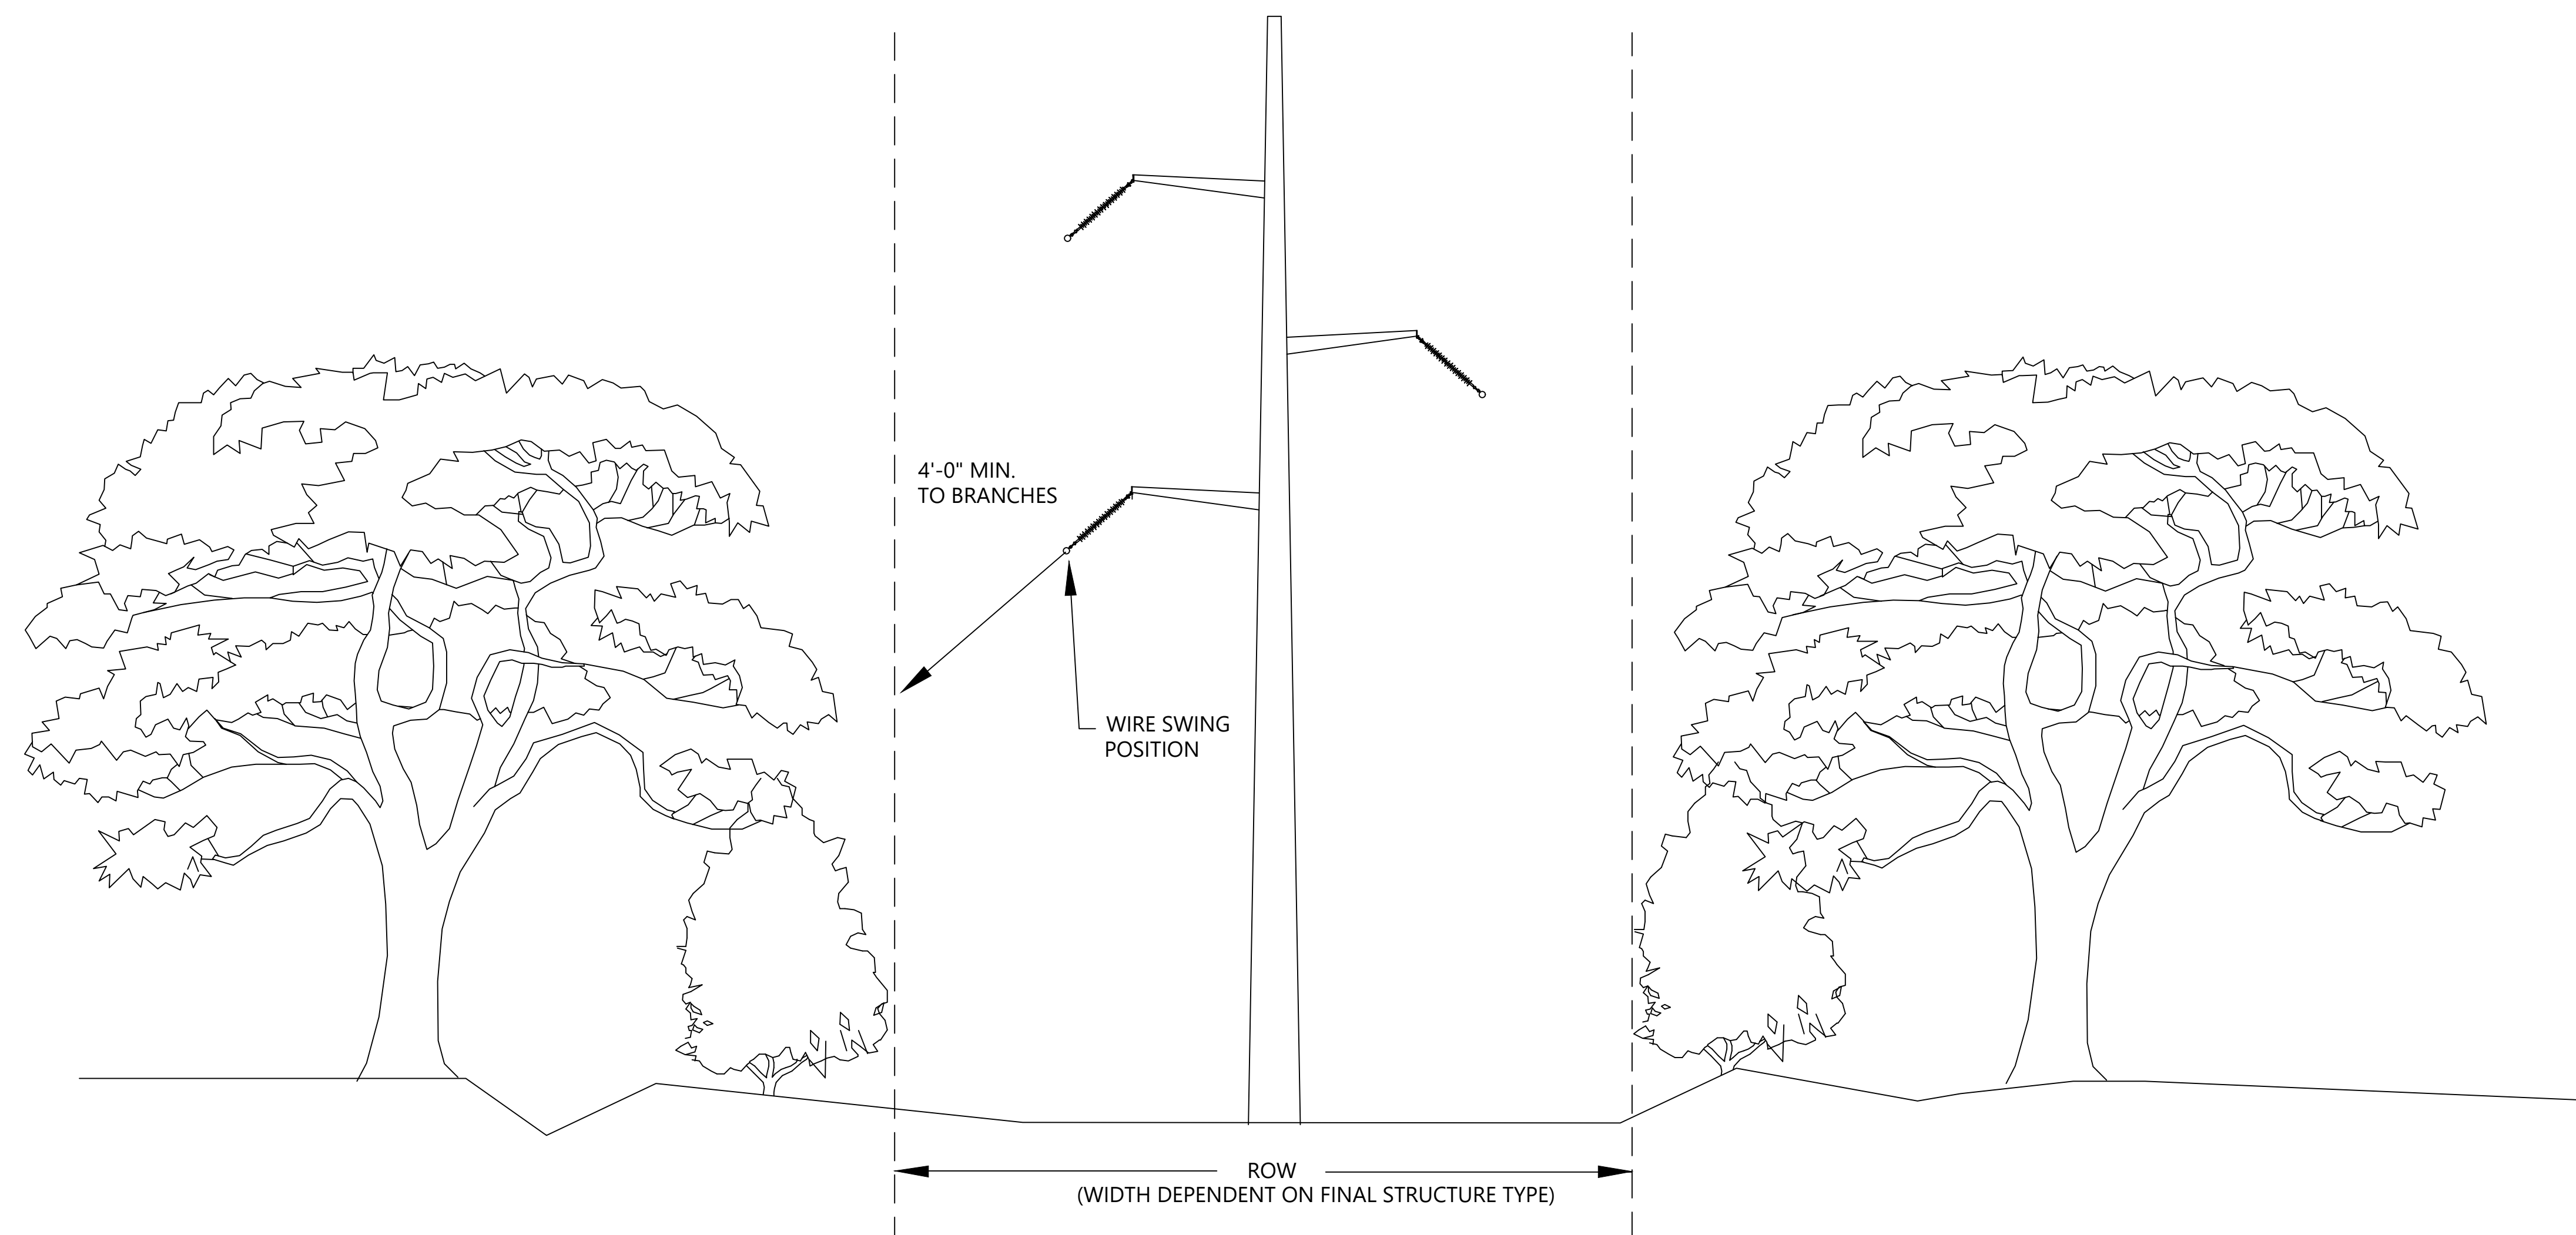

Benton County, Mn

NOT FOR CONSTRUCTION

DATE: 07/02/2020

SHEET: TREE CLEARING