

PROJECT BOUNDARY —— — — SECTION LINES --- RIGHT-OF-WAY LINES

————— EASEMENT LINES — 900 — EX. INDEX CONTOUR EX. INTERVAL CONTOUR

WWWWW EX. TREELINE EX. PAVED ROAD = = = = = EX. GRAVEL ROAD

EX. RAILROAD LINE ——— x ——— EX. FENCE ----- IRR ----- EX. IRRIGATION LINE → POH → → EX. OVERHEAD POWER EX. WETLAND

EX. PUBLIC WATERBODY TREES TO BE CLEARED


PROPOSED SOLAR ARRAY ----- PROPOSED MODULE SETBACK PROPOSED ACCESS ROAD PROPOSED LOW WATER CROSSING PROPOSED SECURITY FENCE PROPOSED ELECTRICAL EQUIPMENT PROPOSED LAYDOWN YARD

—— UMV ——— UNDERGROUND COLLECTION — 900 — — PROPOSED INDEX CONTOUR PROPOSED INTERVAL CONTOUR PROPOSED GRADING LIMITS PROPOSED CULVERT PROPOSED STORMWATER DIVERSION DITCH

PROPOSED PERIMETER SEDIMENT CONTROL PROPOSED EROSION CONTROL BLANKET PROPOSED OVERHEAD TRANSMISSION LINE PROPOSED DISTURBANCE LINE

- 1. CONTRACTOR SHALL INSTALL ALL PERIMETER EROSION AND SEDIMENT
- CONTROL DEVICES PRIOR TO UPSLOPE DISTURBANCE ACTIVITIES. 2. SITE PREPARATION INCLUDES BUT IS NOT LIMITED TO CLEARING/GRUBBING, MINOR GRADING, COMPACTION, MOWING OF VEGETATION, AND RESTABILIZATION OF DISTURBED AREA.
- 3. MINOR SURFACE SMOOTHING MAY OCCUR FOR SOLAR PANEL INSTALLATION. 4. ACCESS ROADS WILL BE CONSTRUCTED TO MATCH THE SURROUNDING EXISTING
- GROUND ELEVATIONS TO ALLOW THE 5. CONTINUATION OF DRAINAGE
- 5. OVERALL DRAINAGE PATTERNS WILL NOT BE ALTERED WITH SOLAR DEVELOPMENT.
- 6. A SITE SPECIFIC SWPPP AND SPECIFIC BEST MANAGEMENT PRACTICES WILL BE PROVIDED WITH THE FINAL DESIGN.

KEY MAP:

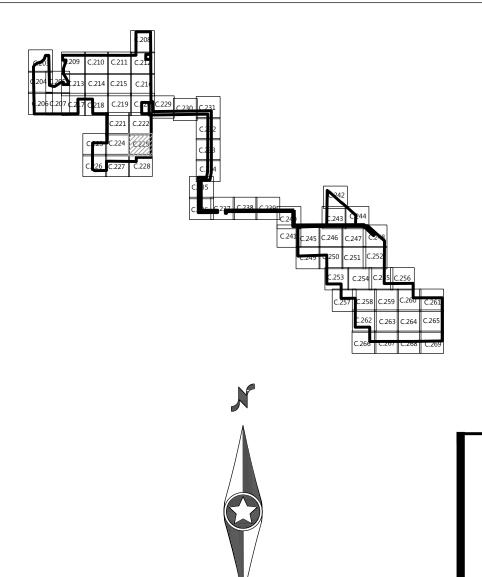

PROJECT SETBACKS REQUIRED MIN. DESIGNED ADJACENT ITEM AGRICULTURAL LAND 51.5 TOWNSHIP/COUNTY ROAD 100.7' 150' HIGHWAYS 24 OR 25 176.2' HIGHWAYS 10 200' 338.0'



Westwood Professional Services, Inc.



8400 NORMANDALE LAKE BLVD, STE 1200 BLOOMINGTON, MN 55437

DATE COMMENT

B 1/25/2021 PERMITTING PLANS C 2/05/2021 PERMITTING PLANS

D 2/17/2021 ALTERED SUBSTATION LOCATION 03/03/2021 ALTERED SUBSTATION LOCATION

03/09/2021 ALTERED SUBSTATION LOCATION


Sherco Solar Project


Sherburne County, MN

Site Plan - 23

NOT FOR CONSTRUCTION

03/09/2021

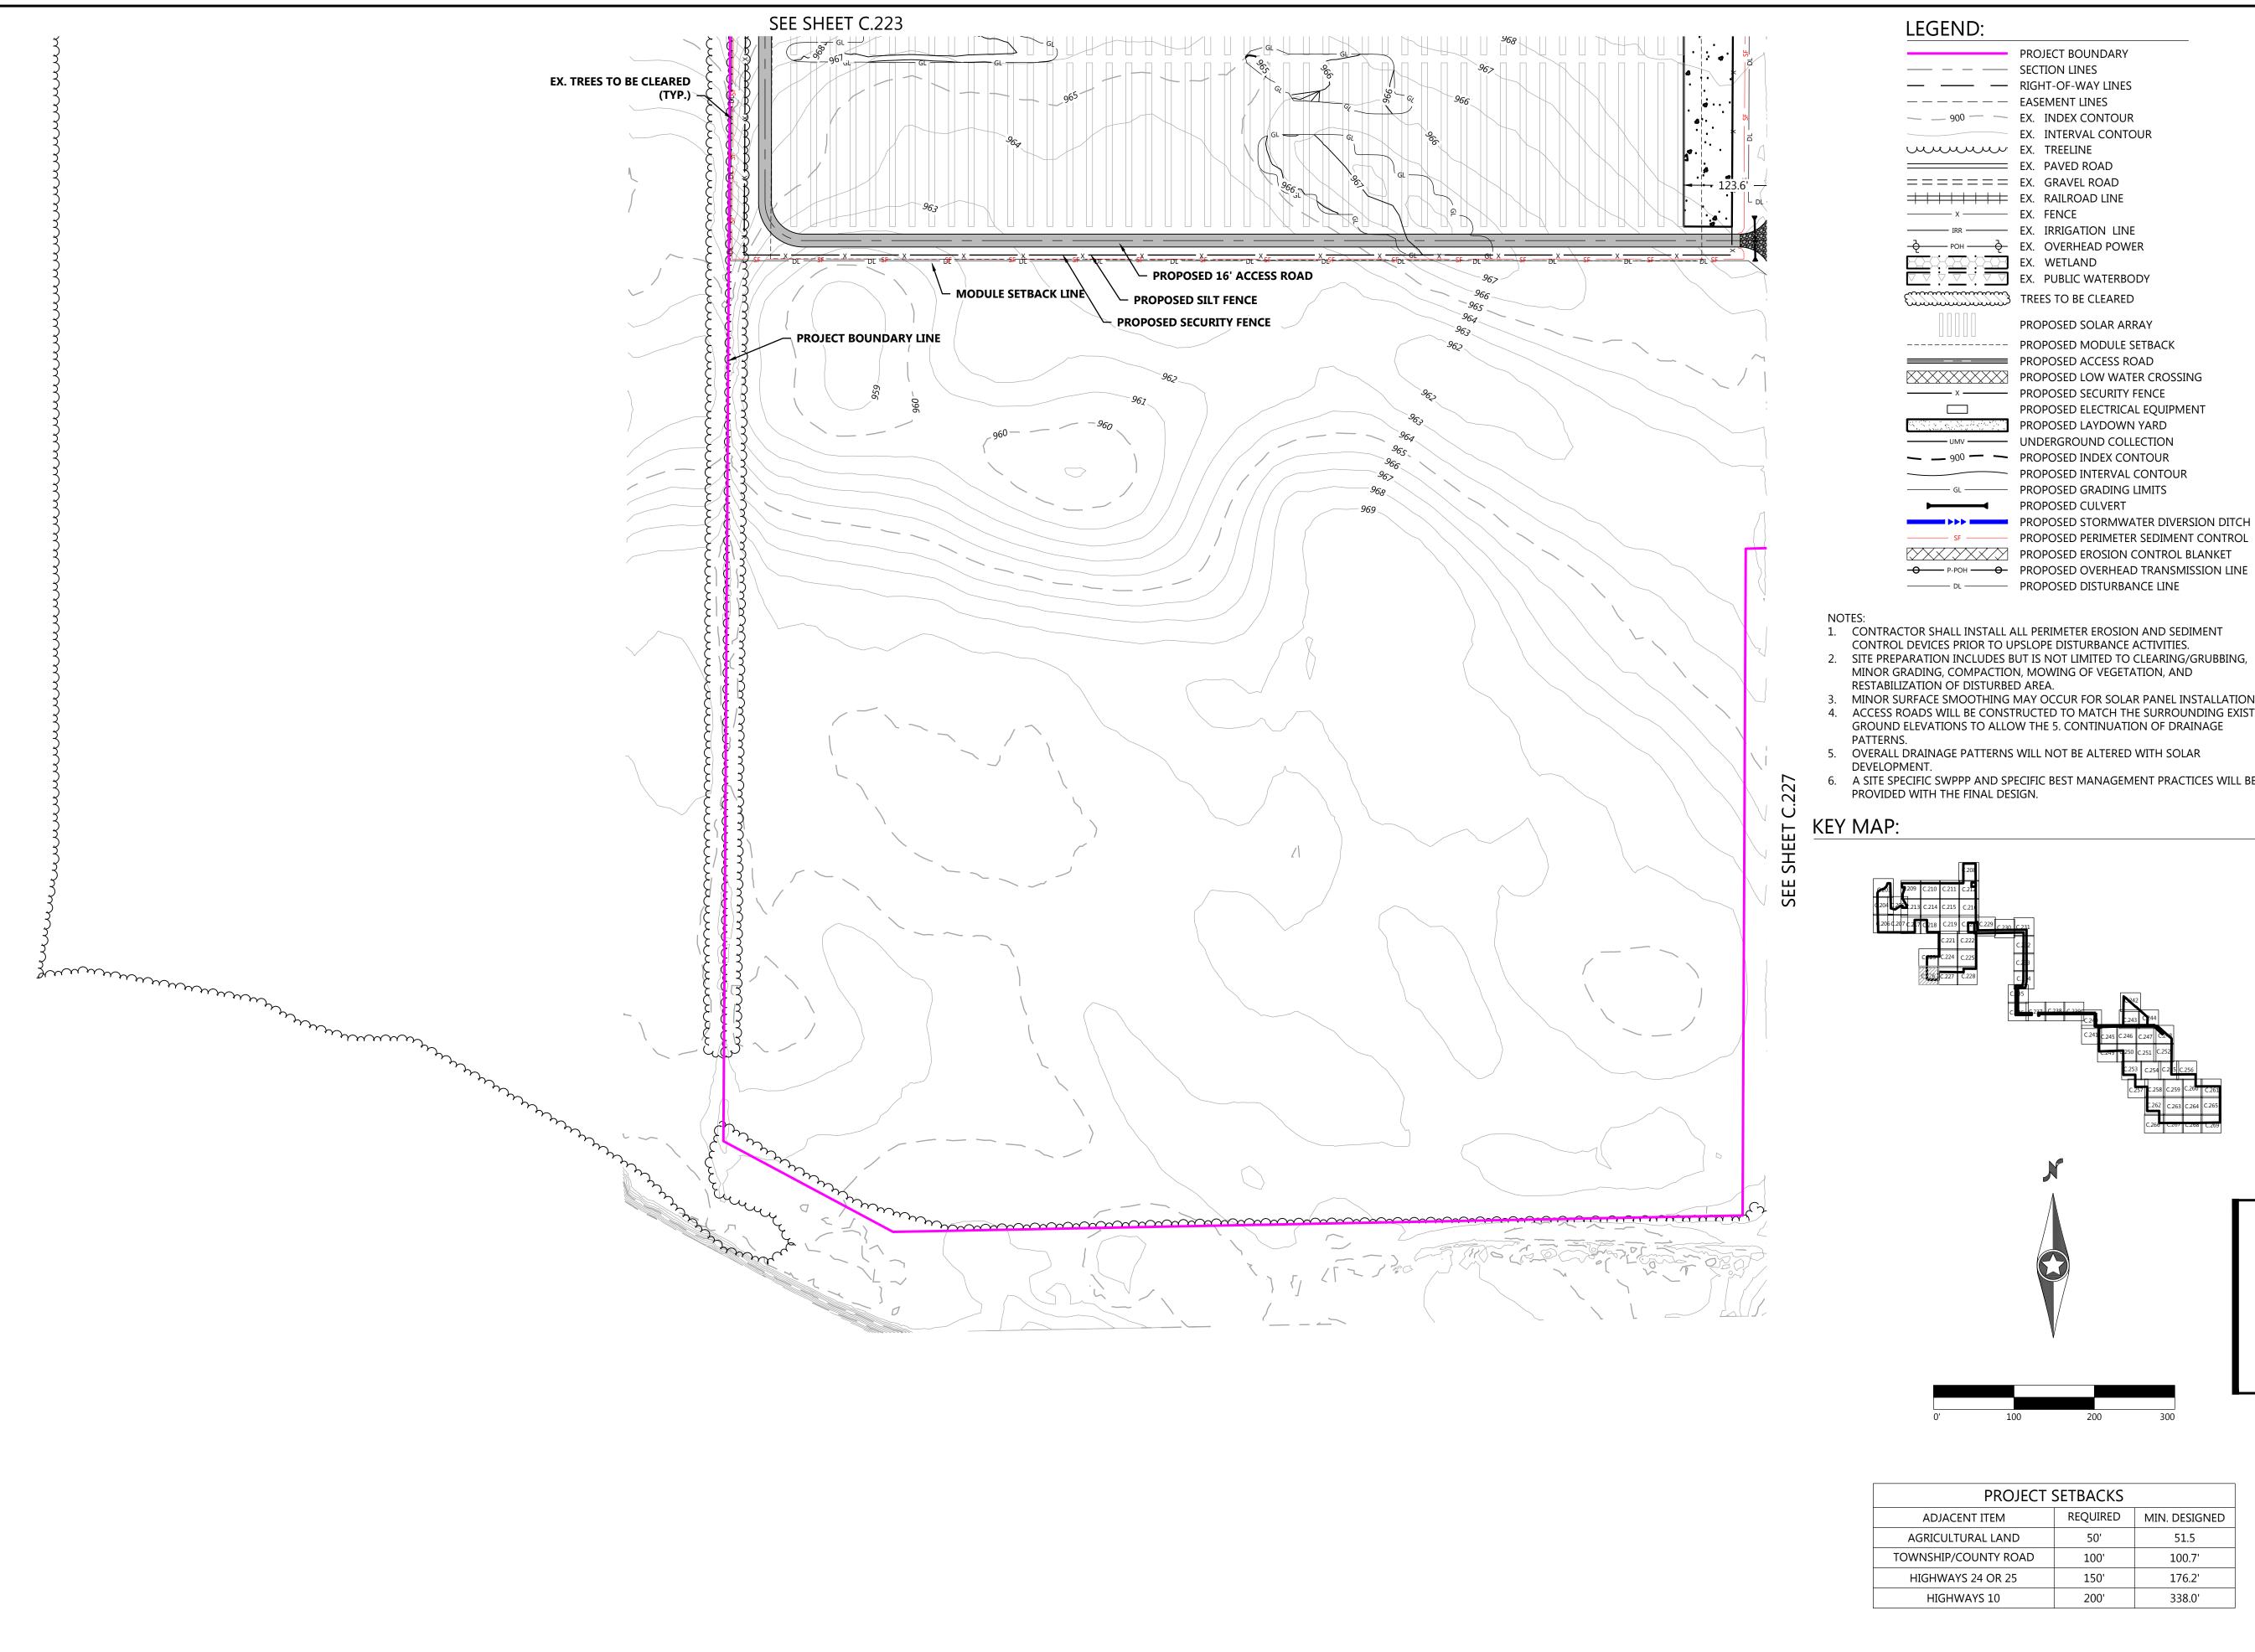

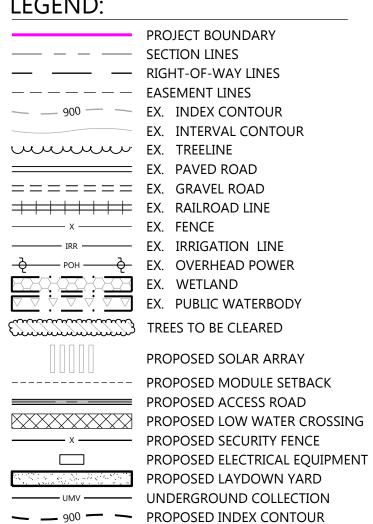


- 1. CONTRACTOR SHALL INSTALL ALL PERIMETER EROSION AND SEDIMENT
- CONTROL DEVICES PRIOR TO UPSLOPE DISTURBANCE ACTIVITIES. 2. SITE PREPARATION INCLUDES BUT IS NOT LIMITED TO CLEARING/GRUBBING, MINOR GRADING, COMPACTION, MOWING OF VEGETATION, AND RESTABILIZATION OF DISTURBED AREA.
- 3. MINOR SURFACE SMOOTHING MAY OCCUR FOR SOLAR PANEL INSTALLATION. 4. ACCESS ROADS WILL BE CONSTRUCTED TO MATCH THE SURROUNDING EXISTING

PROPOSED CULVERT

— PROPOSED INTERVAL CONTOUR

- GROUND ELEVATIONS TO ALLOW THE 5. CONTINUATION OF DRAINAGE 5. OVERALL DRAINAGE PATTERNS WILL NOT BE ALTERED WITH SOLAR
- A SITE SPECIFIC SWPPP AND SPECIFIC BEST MANAGEMENT PRACTICES WILL BE

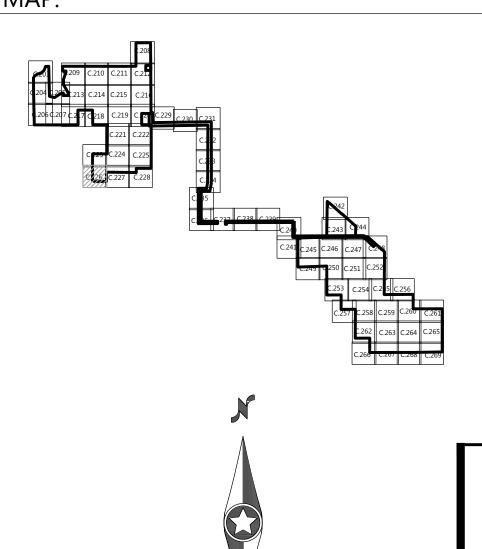

PROJECT SETBACKS				
ADJACENT ITEM	REQUIRED	MIN. DESIGNED		
AGRICULTURAL LAND	50'	51.5		
TOWNSHIP/COUNTY ROAD	100'	100.7'		
HIGHWAYS 24 OR 25	150'	176.2'		
HIGHWAYS 10	200'	338.0'		

Phone (952) 937-5150 12701 Whitewater Drive, Suite #300 Fax (952) 937-5822 Minnetonka, MN 55343 Toll Free (888) 937-5150 westwoodps.com Westwood Professional Services, Inc.



8400 NORMANDALF LAKE BLVD STE 1200

		TON, MN 55437
IONS:		
DATE	COMMENT	

- B 1/25/2021 PERMITTING PLANS C 2/05/2021 PERMITTING PLANS
- D 2/17/2021 ALTERED SUBSTATION LOCATION
- 03/03/2021 ALTERED SUBSTATION LOCATION
- 03/09/2021 ALTERED SUBSTATION LOCATION


Sherco Solar Project

Sherburne County, MN

Site Plan - 24

NOT FOR CONSTRUCTION

03/09/2021

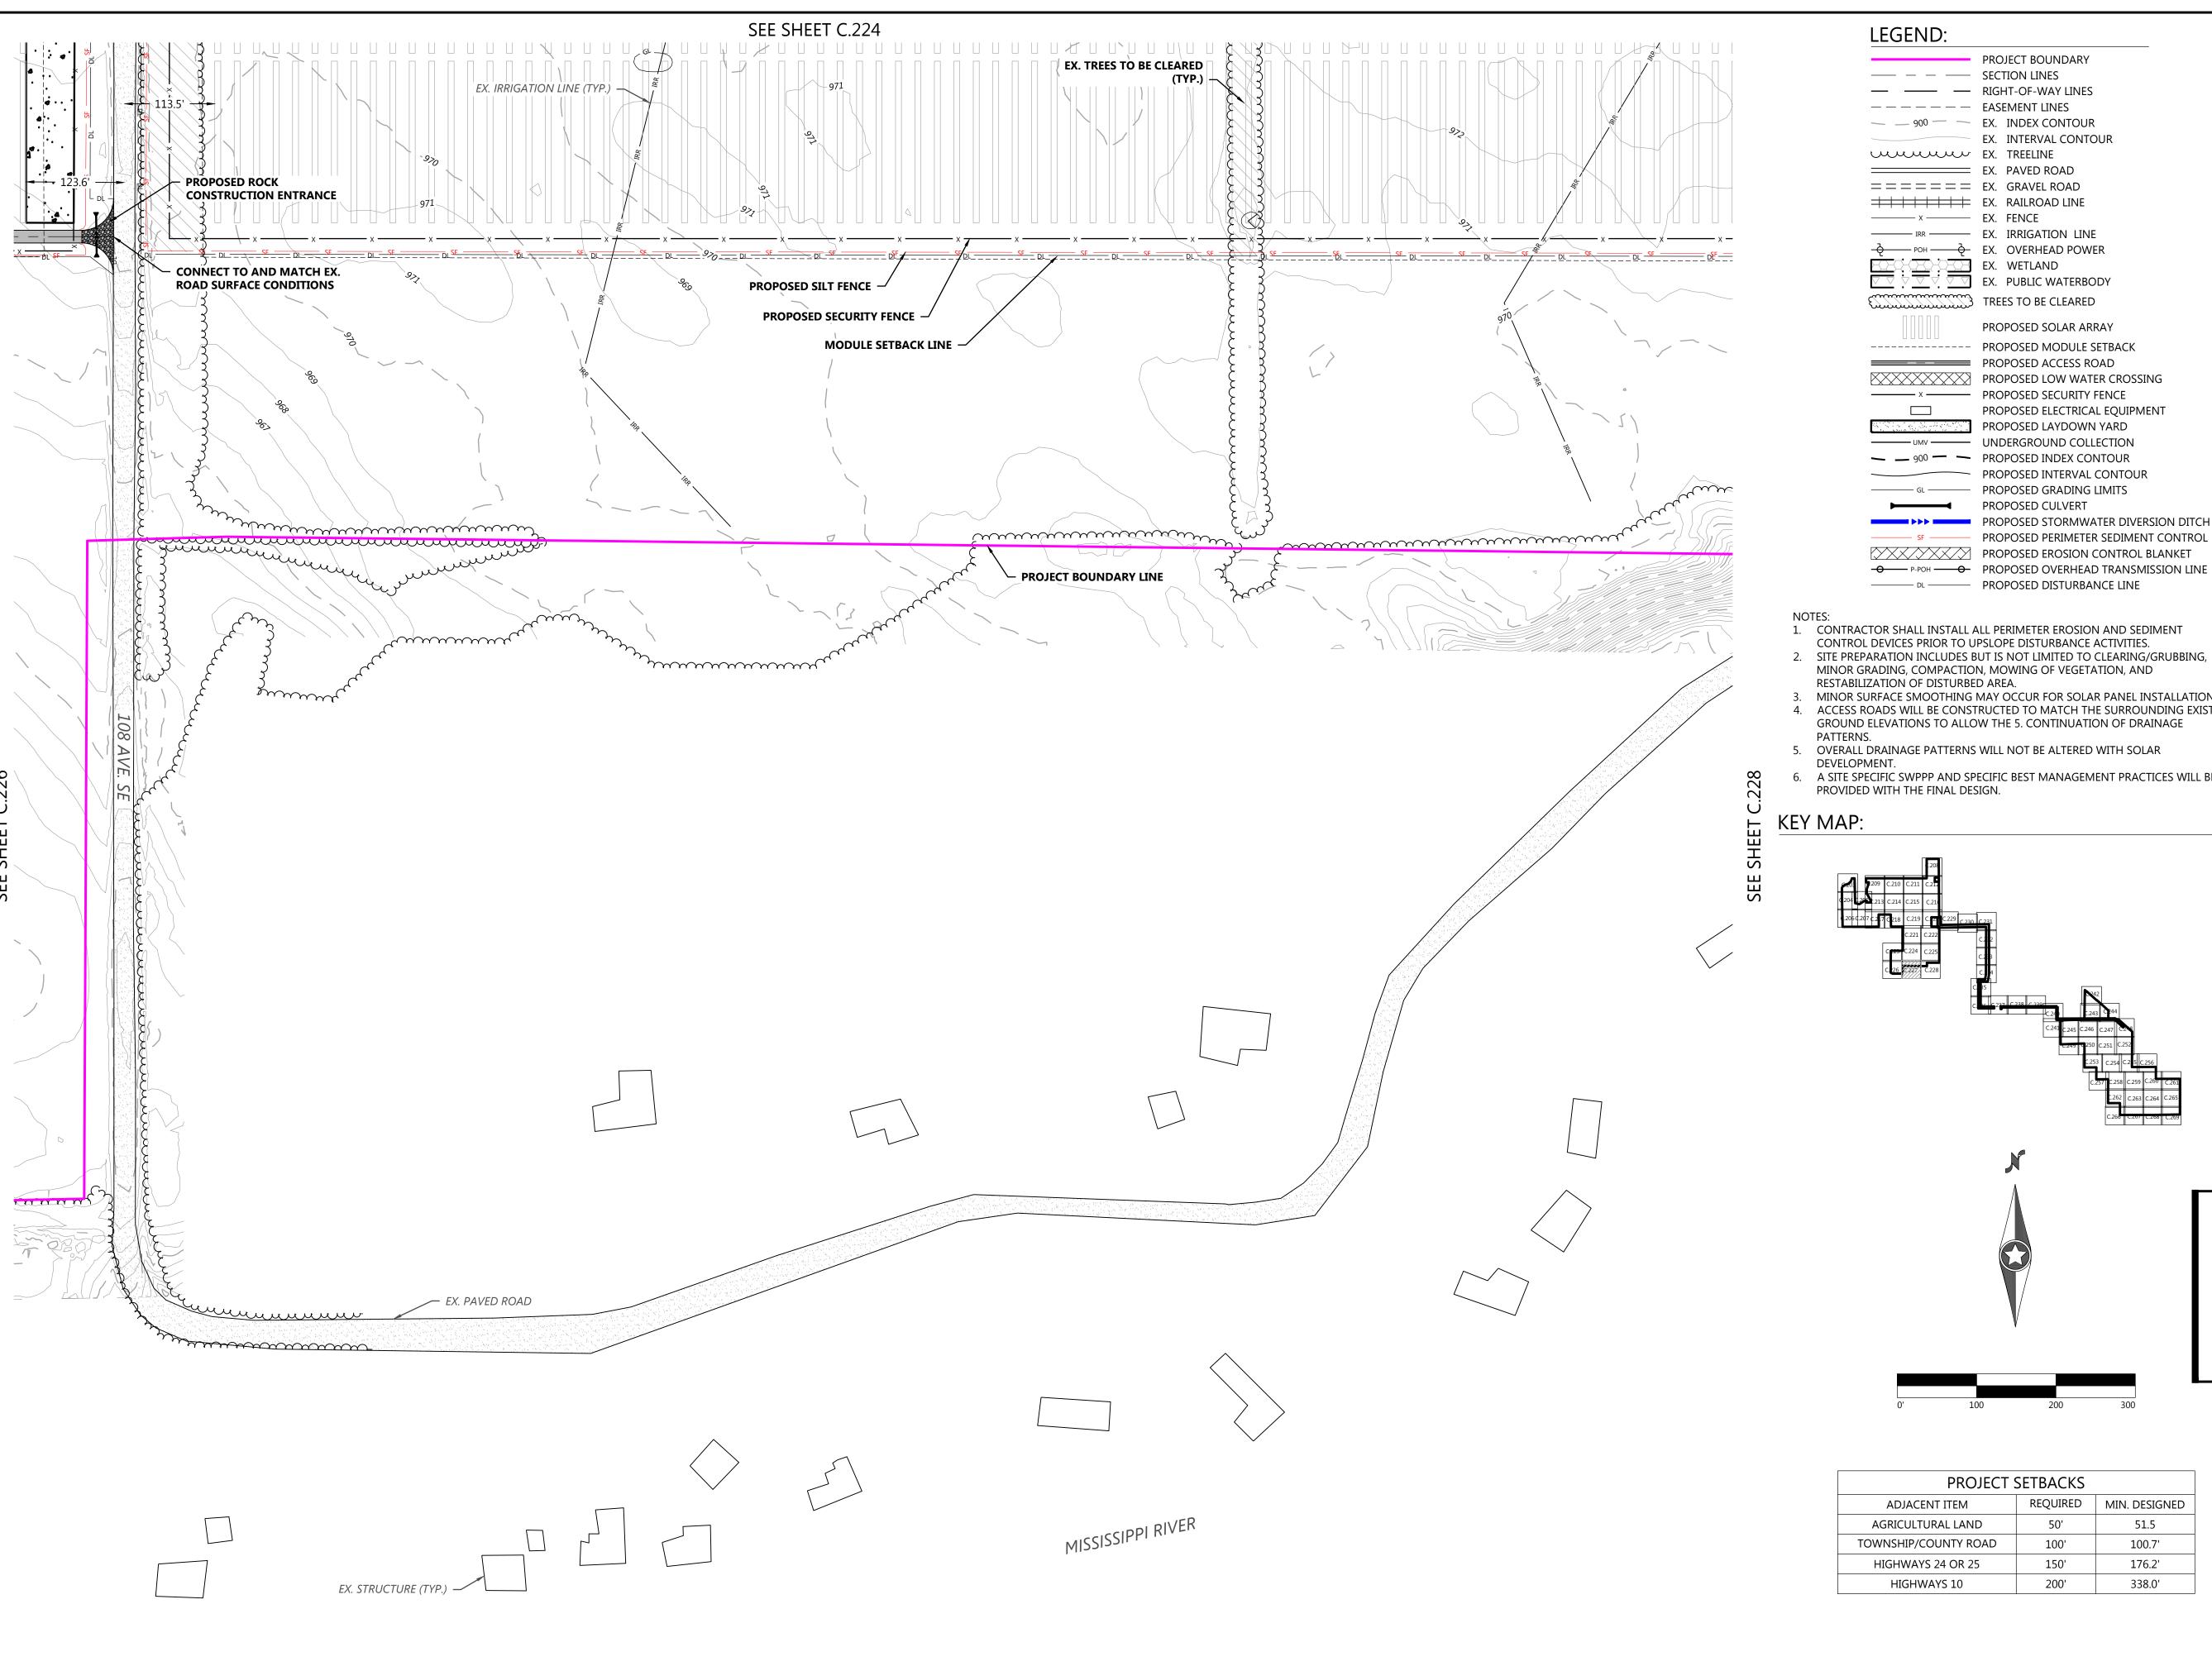




PROJECT BOUNDARY —— — — SECTION LINES ---- RIGHT-OF-WAY LINES ---- EASEMENT LINES — 900 — EX. INDEX CONTOUR EX. INTERVAL CONTOUR WWWWW EX. TREELINE EX. PAVED ROAD = = = = = EX. Gravel road EX. RAILROAD LINE ——— x ——— EX. FENCE ----- IRR ----- EX. IRRIGATION LINE → POH → → EX. OVERHEAD POWER EX. WETLAND EX. PUBLIC WATERBODY TREES TO BE CLEARED PROPOSED SOLAR ARRAY ----- PROPOSED MODULE SETBACK PROPOSED ACCESS ROAD PROPOSED LOW WATER CROSSING PROPOSED SECURITY FENCE PROPOSED ELECTRICAL EQUIPMENT PROPOSED LAYDOWN YARD — UMV — UNDERGROUND COLLECTION — 900 — — PROPOSED INDEX CONTOUR PROPOSED INTERVAL CONTOUR

- 1. CONTRACTOR SHALL INSTALL ALL PERIMETER EROSION AND SEDIMENT
- CONTROL DEVICES PRIOR TO UPSLOPE DISTURBANCE ACTIVITIES. 2. SITE PREPARATION INCLUDES BUT IS NOT LIMITED TO CLEARING/GRUBBING, MINOR GRADING, COMPACTION, MOWING OF VEGETATION, AND
- 3. MINOR SURFACE SMOOTHING MAY OCCUR FOR SOLAR PANEL INSTALLATION. 4. ACCESS ROADS WILL BE CONSTRUCTED TO MATCH THE SURROUNDING EXISTING

PROPOSED CULVERT

- GROUND ELEVATIONS TO ALLOW THE 5. CONTINUATION OF DRAINAGE
- 5. OVERALL DRAINAGE PATTERNS WILL NOT BE ALTERED WITH SOLAR
- 6. A SITE SPECIFIC SWPPP AND SPECIFIC BEST MANAGEMENT PRACTICES WILL BE PROVIDED WITH THE FINAL DESIGN.

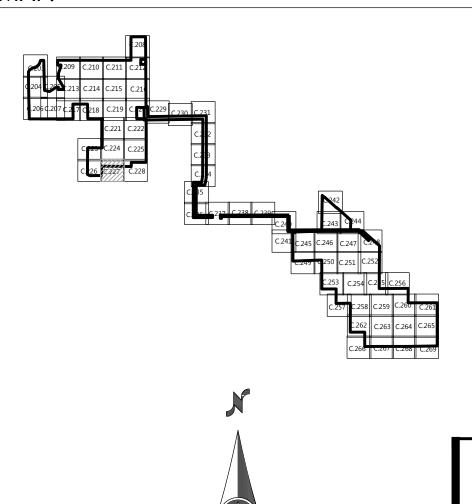

PROJECT SETBACKS REQUIRED MIN. DESIGNED AGRICULTURAL LAND 51.5 TOWNSHIP/COUNTY ROAD 100.7' 176.2' 150' HIGHWAYS 24 OR 25 HIGHWAYS 10 200' 338.0'

(952) 937-5150 12701 Whitewater Drive, Suite #300 (952) 937-5822 Minnetonka, MN 55343 (888) 937-5150 westwoodps.com

Westwood Professional Services, Inc.



3400 NORMANDALE LAKE BLVD, STE 120
BLOOMINGTON, MN 55437

COMMENT # DATE B 1/25/2021 PERMITTING PLANS

2/05/2021 PERMITTING PLANS

D 2/17/2021 ALTERED SUBSTATION LOCATION 03/03/2021 ALTERED SUBSTATION LOCATION

03/09/2021 ALTERED SUBSTATION LOCATION


Sherco Solar Project

Sherburne County, MN


Site Plan - 25

NOT FOR CONSTRUCTION

03/09/2021

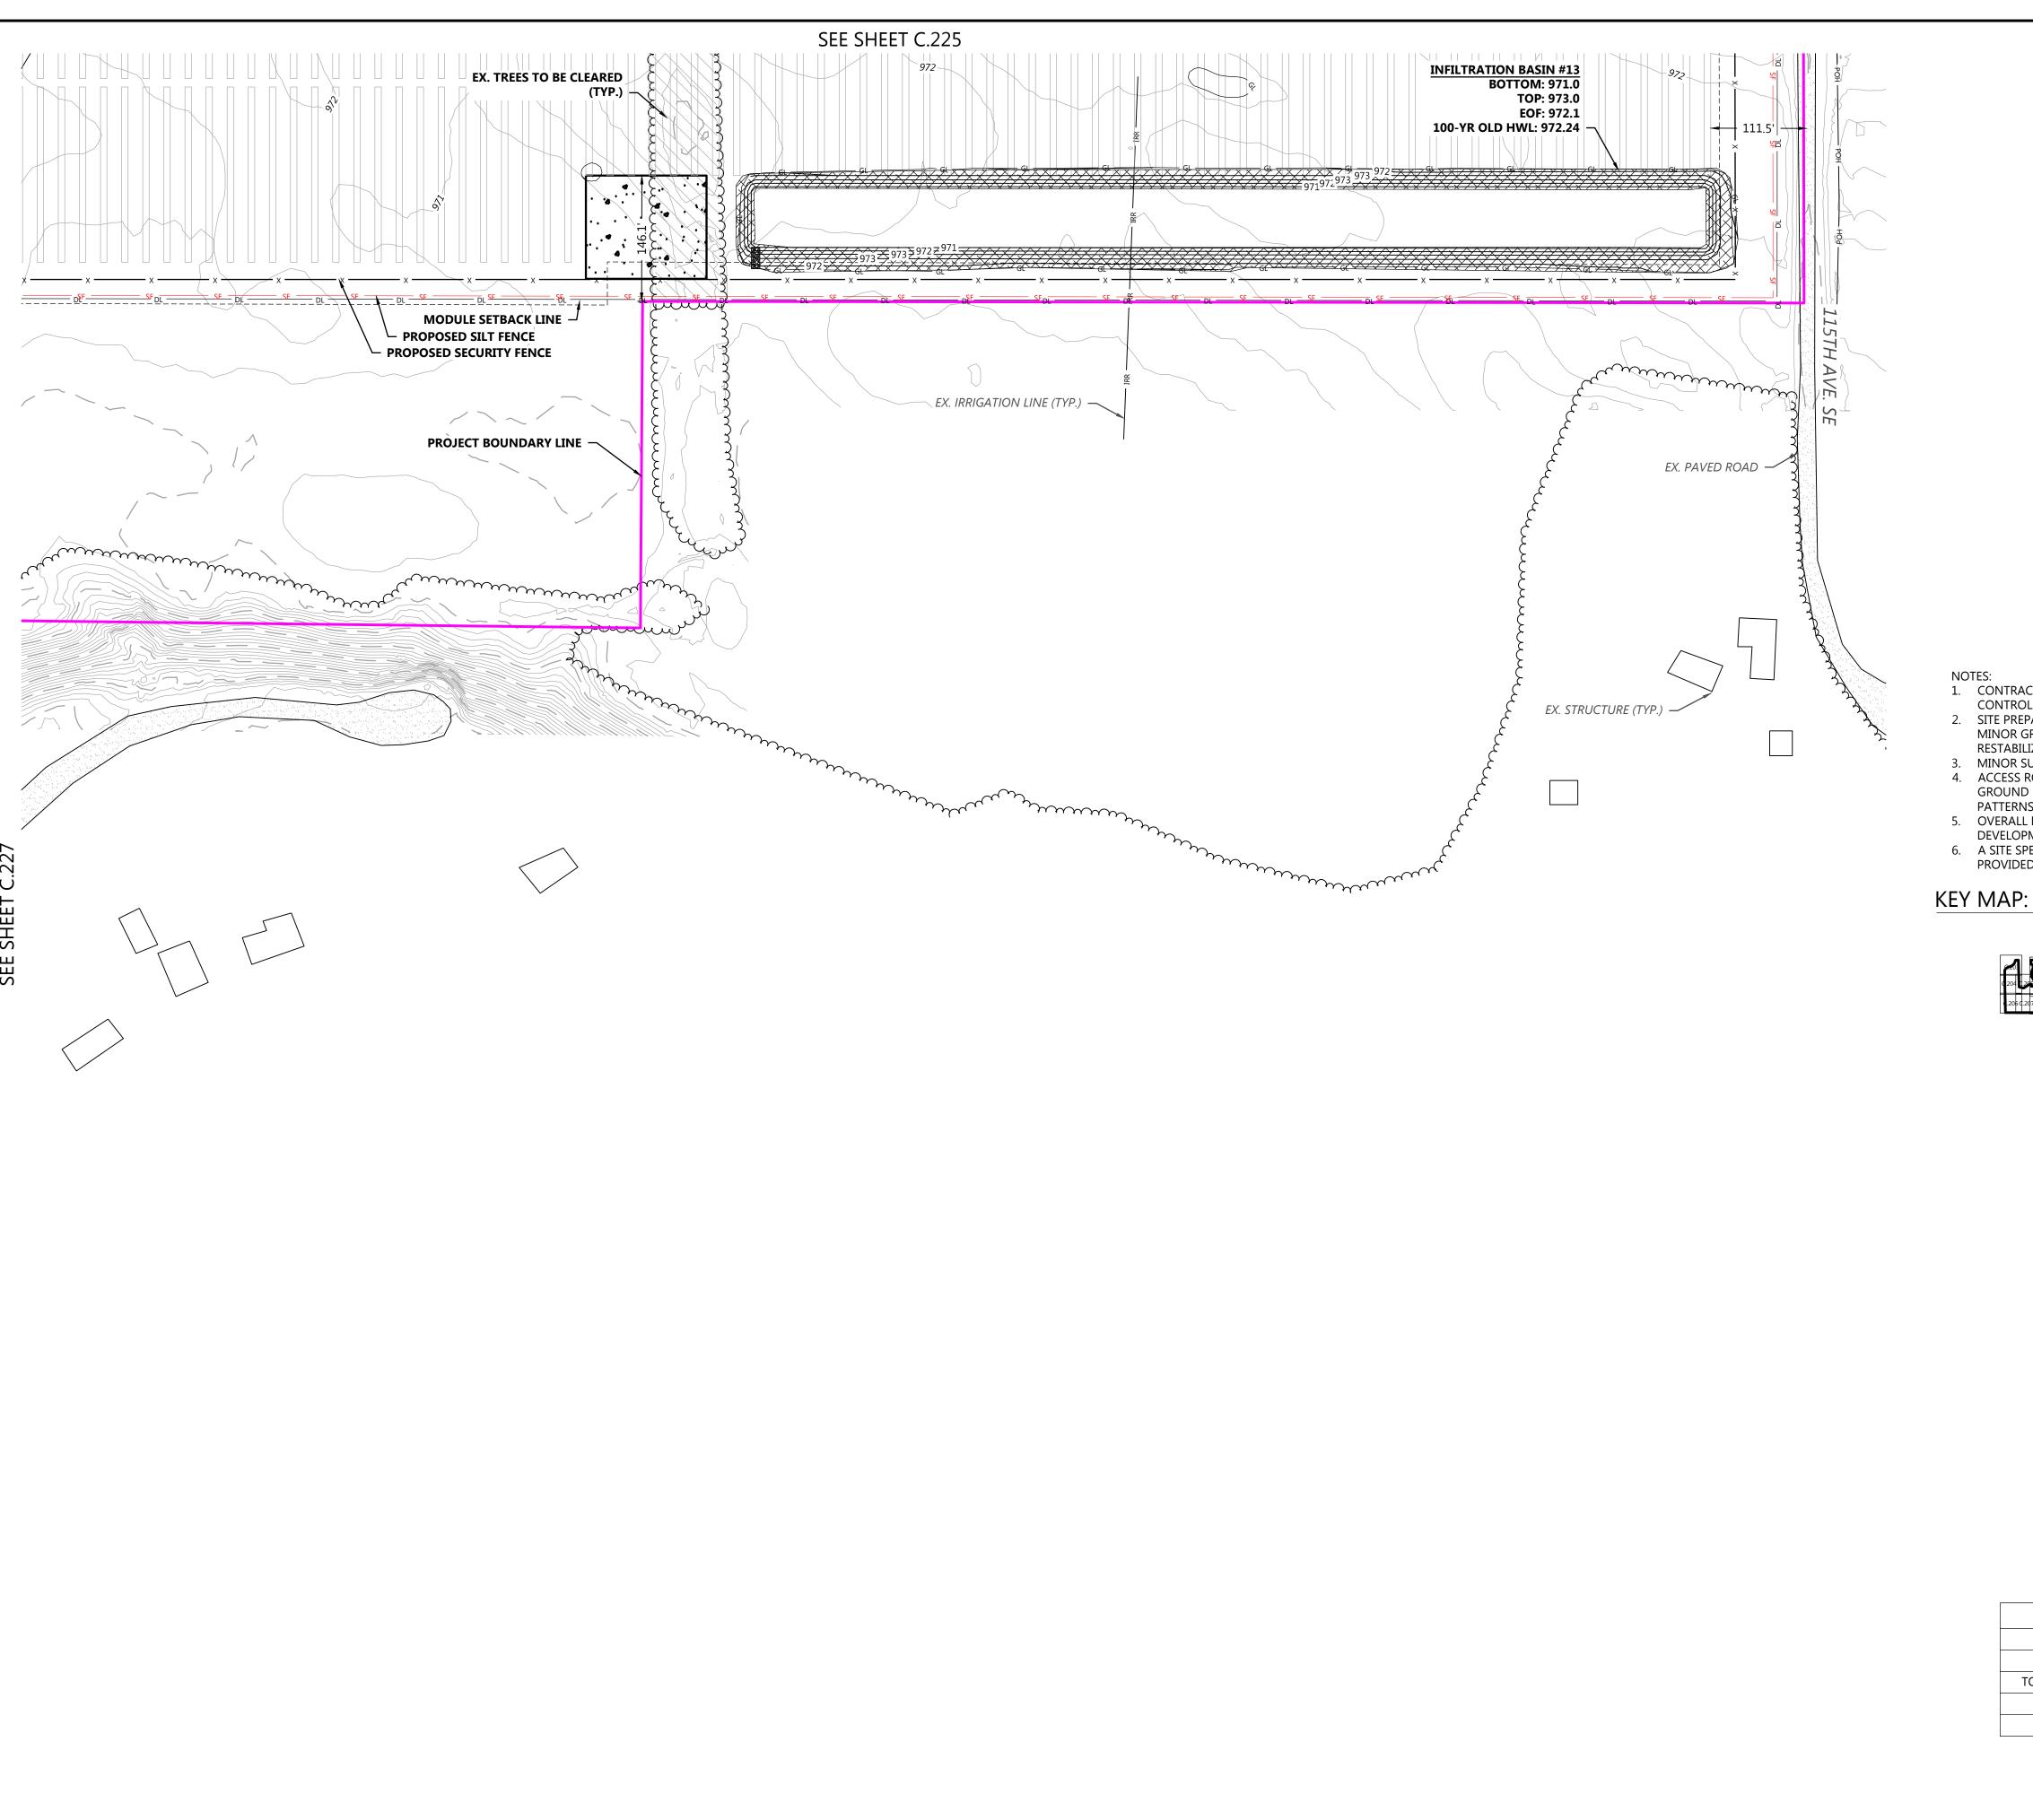



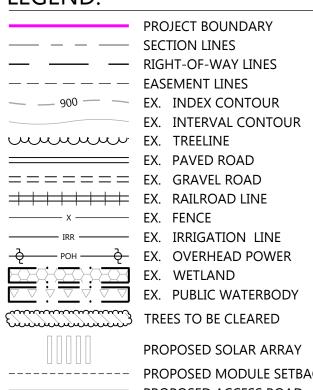

----- PROPOSED MODULE SETBACK PROPOSED ACCESS ROAD PROPOSED LOW WATER CROSSING PROPOSED SECURITY FENCE PROPOSED ELECTRICAL EQUIPMENT PROPOSED LAYDOWN YARD —— UMV ——— UNDERGROUND COLLECTION


— 900 — → PROPOSED INDEX CONTOUR PROPOSED INTERVAL CONTOUR PROPOSED GRADING LIMITS PROPOSED CULVERT PROPOSED STORMWATER DIVERSION DITCH PROPOSED PERIMETER SEDIMENT CONTROL PROPOSED EROSION CONTROL BLANKET

PROPOSED OVERHEAD TRANSMISSION LINE

- 1. CONTRACTOR SHALL INSTALL ALL PERIMETER EROSION AND SEDIMENT
- CONTROL DEVICES PRIOR TO UPSLOPE DISTURBANCE ACTIVITIES. 2. SITE PREPARATION INCLUDES BUT IS NOT LIMITED TO CLEARING/GRUBBING, MINOR GRADING, COMPACTION, MOWING OF VEGETATION, AND RESTABILIZATION OF DISTURBED AREA.
- MINOR SURFACE SMOOTHING MAY OCCUR FOR SOLAR PANEL INSTALLATION. 4. ACCESS ROADS WILL BE CONSTRUCTED TO MATCH THE SURROUNDING EXISTING

PROPOSED DISTURBANCE LINE

- GROUND ELEVATIONS TO ALLOW THE 5. CONTINUATION OF DRAINAGE PATTERNS.
- 5. OVERALL DRAINAGE PATTERNS WILL NOT BE ALTERED WITH SOLAR
- 6. A SITE SPECIFIC SWPPP AND SPECIFIC BEST MANAGEMENT PRACTICES WILL BE PROVIDED WITH THE FINAL DESIGN.

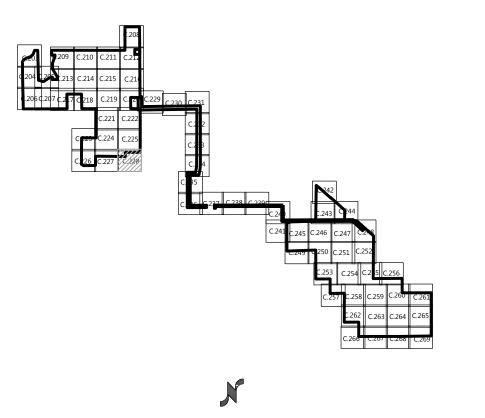

Sherco Solar ProjectSherburne County, MN

PROJECT SETBACKS REQUIRED MIN. DESIGNED ADJACENT ITEM AGRICULTURAL LAND 51.5 TOWNSHIP/COUNTY ROAD 100' 100.7' 176.2' 150' HIGHWAYS 24 OR 25

200'

338.0'

HIGHWAYS 10

Site Plan - 26

NOT FOR CONSTRUCTION

(952) 937-5150 12701 Whitewater Drive, Suite #300 (952) 937-5822 Minnetonka, MN 55343

nationalgrid

8400 NORMANDALE LAKE BLVD, STE 1200

BLOOMINGTON, MN 55437

COMMENT

B 1/25/2021 PERMITTING PLANS

2/05/2021 PERMITTING PLANS

D 2/17/2021 ALTERED SUBSTATION LOCATION


03/03/2021 ALTERED SUBSTATION LOCATION 03/09/2021 ALTERED SUBSTATION LOCATION

DATE

(888) 937-5150 westwoodps.com

Westwood Professional Services, Inc.

03/09/2021

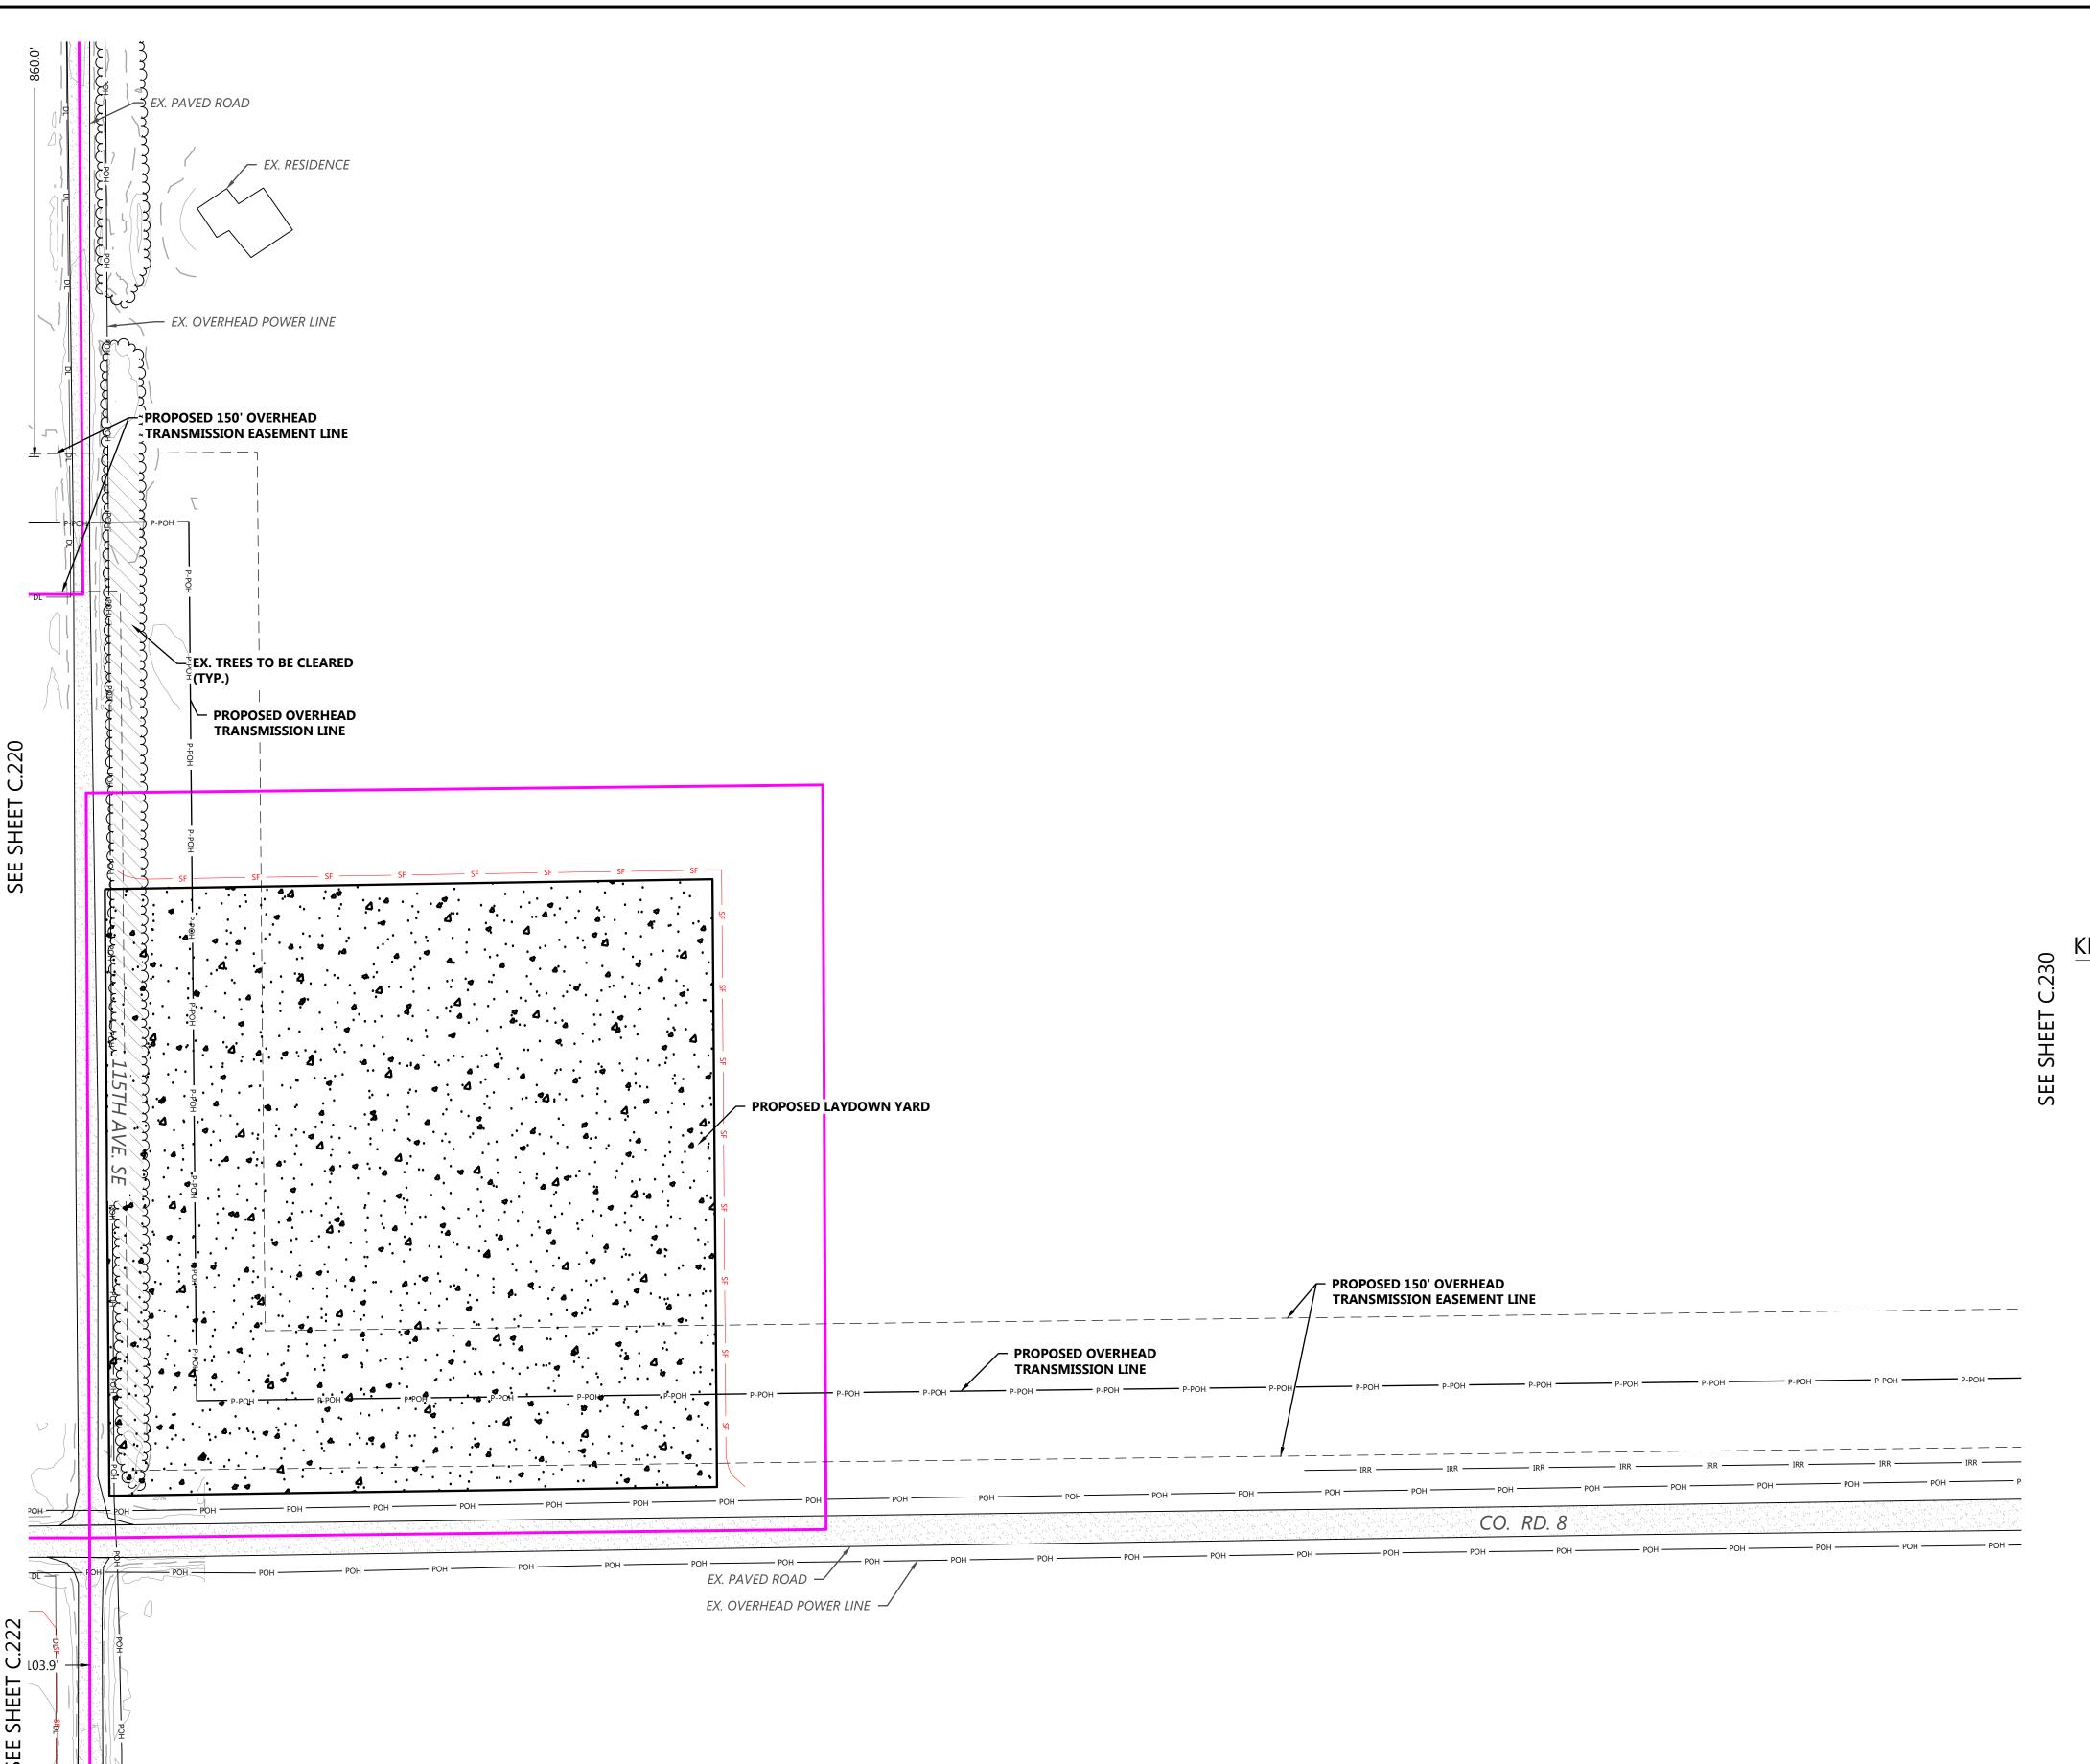

PROJECT BOUNDARY —— — — SECTION LINES --- RIGHT-OF-WAY LINES ————— EASEMENT LINES — __ 900 — EX. INDEX CONTOUR EX. INTERVAL CONTOUR EX. TREELINE EX. PAVED ROAD = = = = = EX. Gravel road EX. RAILROAD LINE ——— x — EX. FENCE ------ IRR ------ EX. IRRIGATION LINE POH POH EX. OVERHEAD POWER EX. WETLAND

EX. PUBLIC WATERBODY TREES TO BE CLEARED PROPOSED SOLAR ARRAY ----- PROPOSED MODULE SETBACK PROPOSED ACCESS ROAD PROPOSED LOW WATER CROSSING PROPOSED SECURITY FENCE PROPOSED ELECTRICAL EQUIPMENT PROPOSED LAYDOWN YARD ——— UMV ——— UNDERGROUND COLLECTION — 900 — — PROPOSED INDEX CONTOUR PROPOSED INTERVAL CONTOUR PROPOSED GRADING LIMITS

NOTES:

CONTRACTOR SHALL INSTALL ALL PERIMETER EROSION AND SEDIMENT

PROPOSED CULVERT

PROPOSED STORMWATER DIVERSION DITCH

PROPOSED PERIMETER SEDIMENT CONTROL
PROPOSED EROSION CONTROL BLANKET

PROPOSED OVERHEAD TRANSMISSION LINE


CONTROL DEVICES PRIOR TO UPSLOPE DISTURBANCE ACTIVITIES.


2. SITE PREPARATION INCLUDES BUT IS NOT LIMITED TO CLEARING/GRUBBING, MINOR GRADING, COMPACTION, MOWING OF VEGETATION, AND RESTABILIZATION OF DISTURBED AREA.


PROPOSED DISTURBANCE LINE

- MINOR SURFACE SMOOTHING MAY OCCUR FOR SOLAR PANEL INSTALLATION.
 ACCESS ROADS WILL BE CONSTRUCTED TO MATCH THE SURROUNDING EXISTING
- ACCESS ROADS WILL BE CONSTRUCTED TO MATCH THE SURROUNDING EXISTIN GROUND ELEVATIONS TO ALLOW THE 5. CONTINUATION OF DRAINAGE PATTERNS.
- OVERALL DRAINAGE PATTERNS WILL NOT BE ALTERED WITH SOLAR DEVELOPMENT.
- 6. A SITE SPECIFIC SWPPP AND SPECIFIC BEST MANAGEMENT PRACTICES WILL BE PROVIDED WITH THE FINAL DESIGN.

KEY MAP:

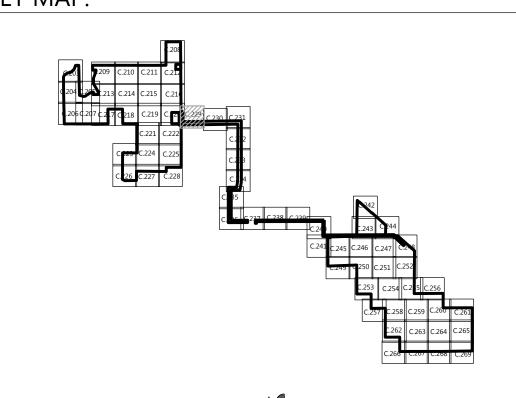

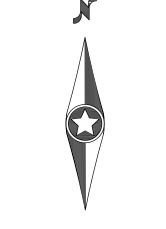

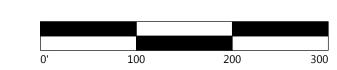

PROJECT SETBACKS				
ADJACENT ITEM	REQUIRED	MIN. DESIGNED		
AGRICULTURAL LAND	50'	51.5		
TOWNSHIP/COUNTY ROAD	100'	100.7'		
HIGHWAYS 24 OR 25	150'	176.2'		
HIGHWAYS 10	200'	338.0'		

Westwood

 Phone
 (952) 937-5150
 12701 Whitewater Drive, Suite #300

 Fax
 (952) 937-5822
 Minnetonka, MN 55343

 Toll Free
 (888) 937-5150
 westwoodps.com

 Westwood Professional Services, Inc.

PREPARED FOR:



8400 NORMANDALE LAKE BLVD, STE 1200 BLOOMINGTON, MN 55437

/ISIONS:		
DATE	COMMENT	
1/25/2021	DERMITTING DI ANS	

- B 1/25/2021 PERMITTING PLANS
 C 2/05/2021 PERMITTING PLANS
- D 2/17/2021 ALTERED SUBSTATION LOCATION
- E 03/03/2021 ALTERED SUBSTATION LOCATION
- F 03/09/2021 ALTERED SUBSTATION LOCATION

Sherco Solar Project


Sherburne County, MN


Site Plan - 27

NOT FOR CONSTRUCTION

ATE: 03/09/2021

SHEET: C.229

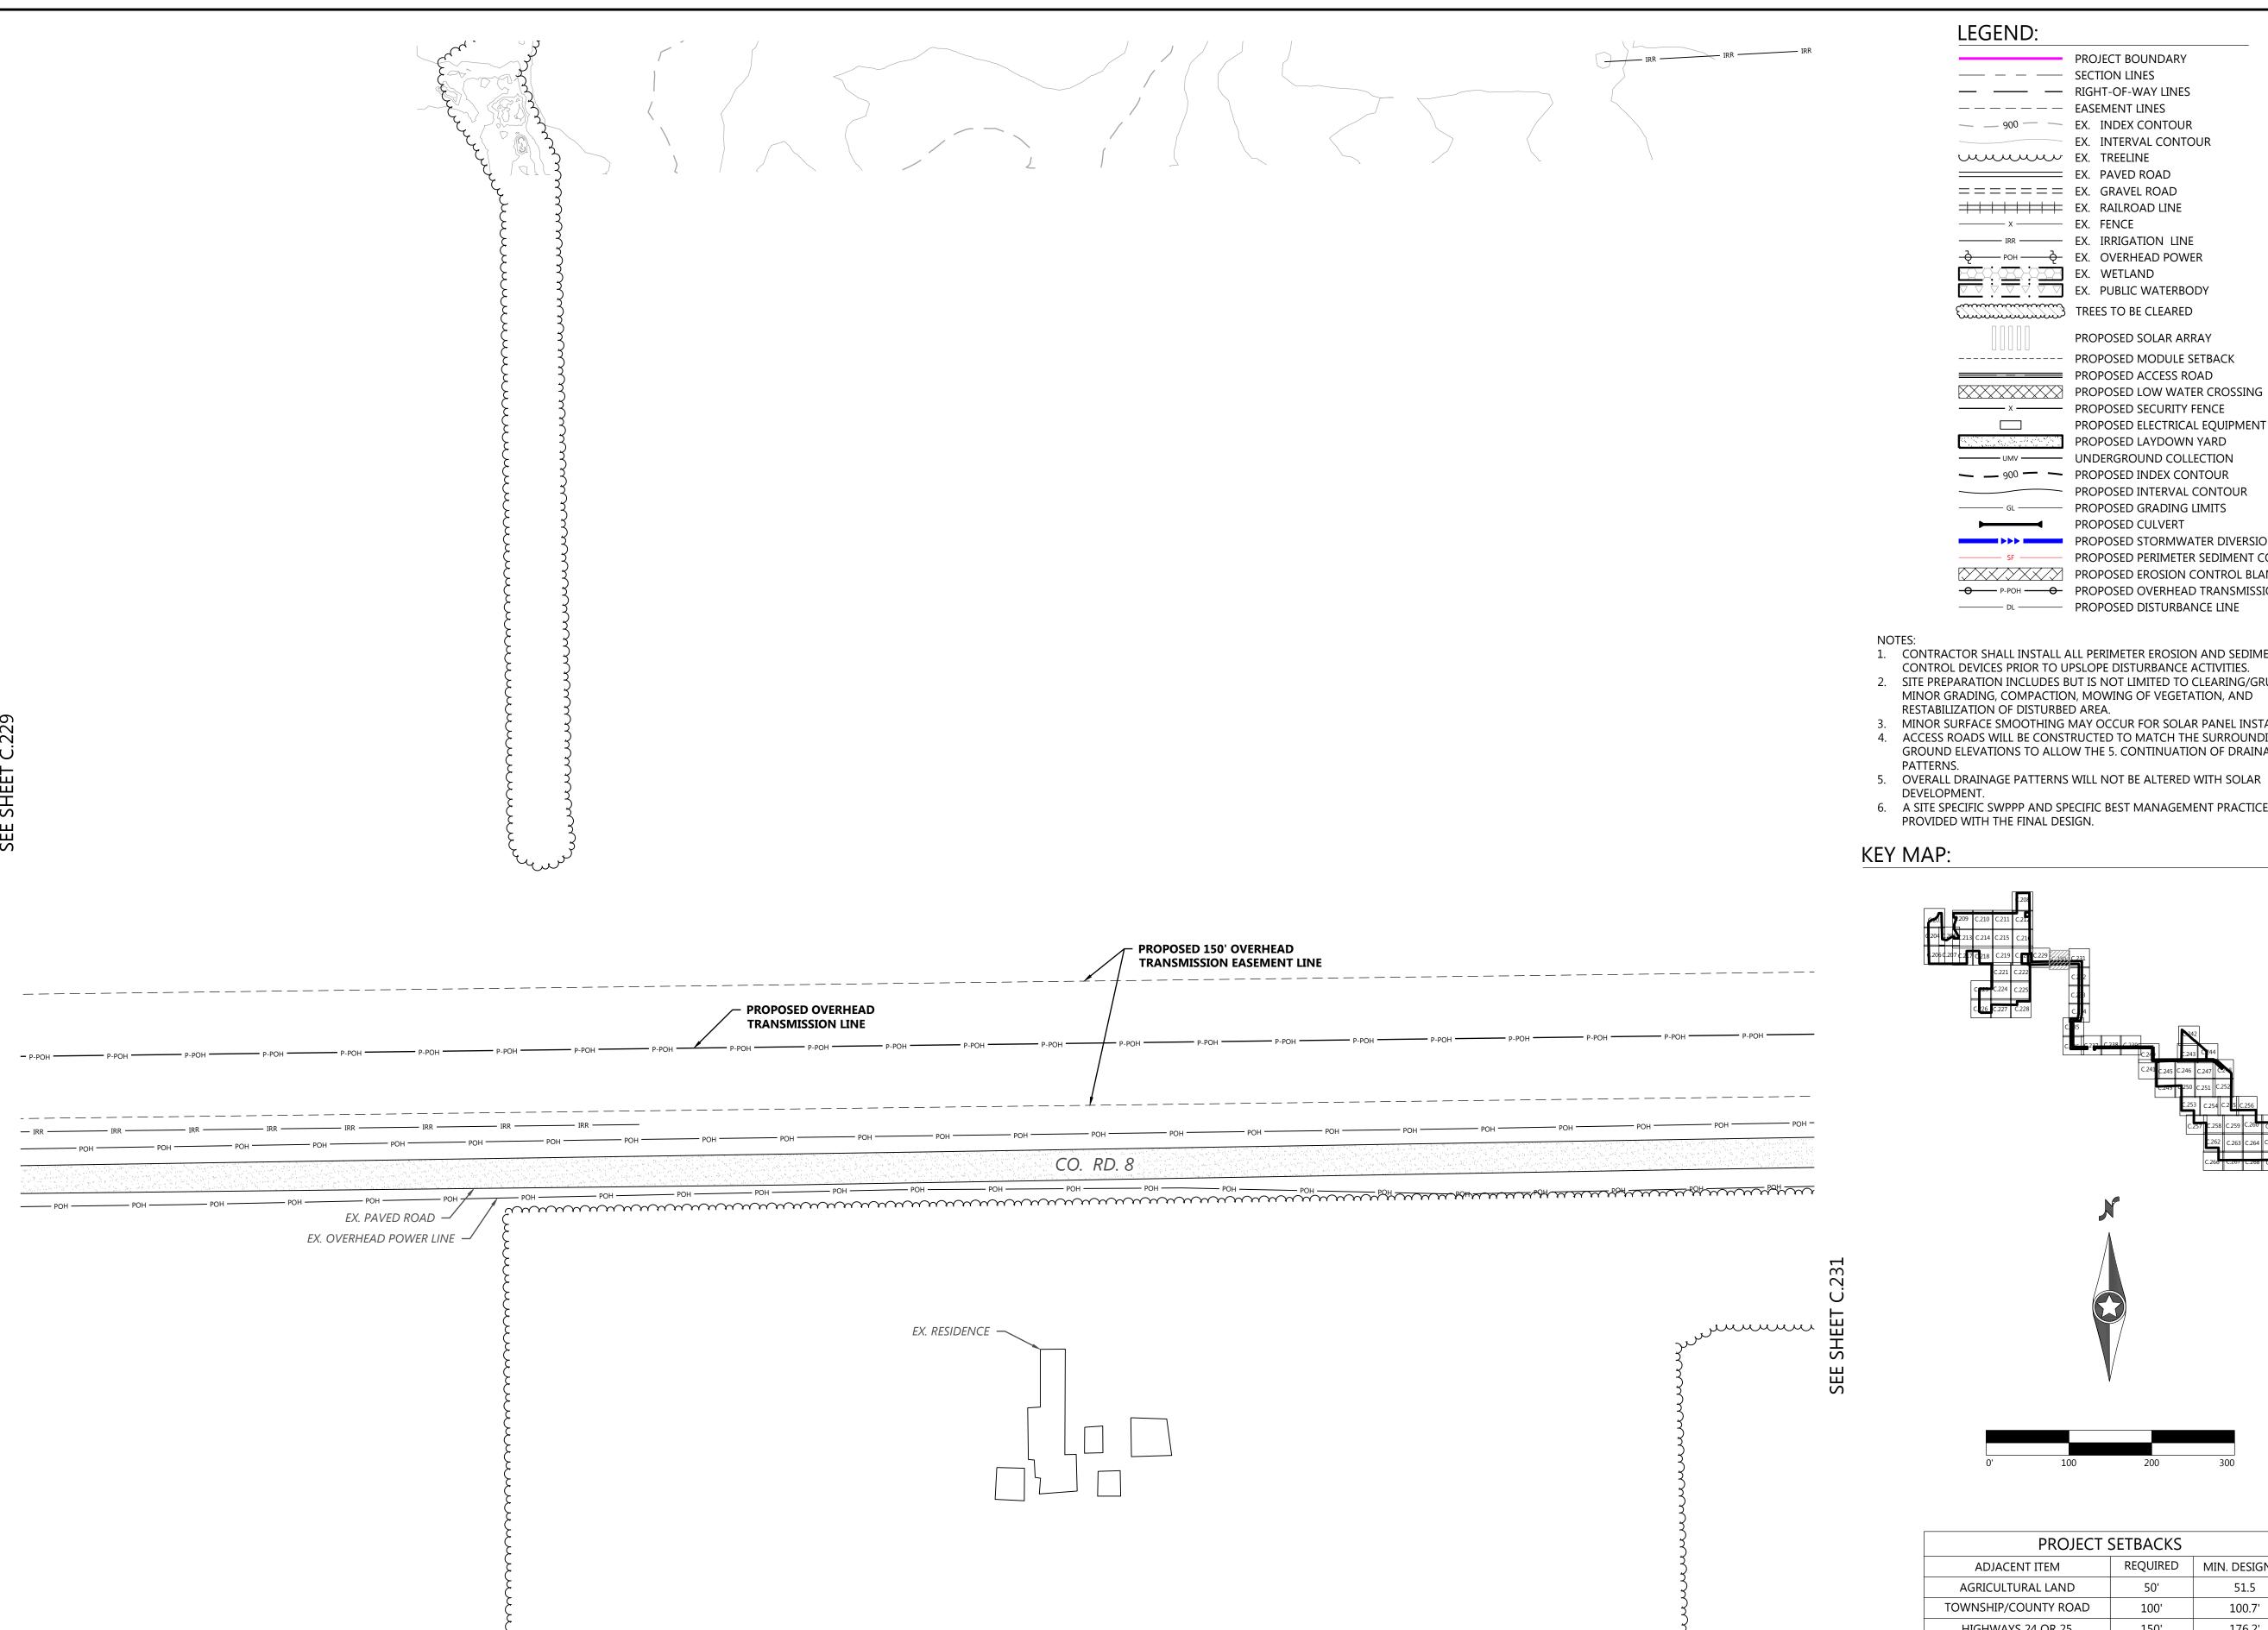

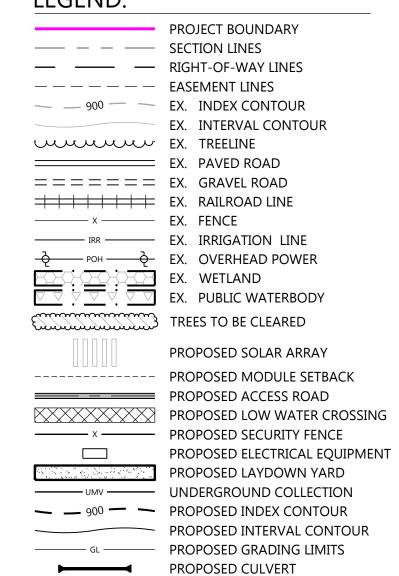

- 1. CONTRACTOR SHALL INSTALL ALL PERIMETER EROSION AND SEDIMENT
- CONTROL DEVICES PRIOR TO UPSLOPE DISTURBANCE ACTIVITIES. 2. SITE PREPARATION INCLUDES BUT IS NOT LIMITED TO CLEARING/GRUBBING, MINOR GRADING, COMPACTION, MOWING OF VEGETATION, AND
- 3. MINOR SURFACE SMOOTHING MAY OCCUR FOR SOLAR PANEL INSTALLATION.

——— DL ———— PROPOSED DISTURBANCE LINE


4. ACCESS ROADS WILL BE CONSTRUCTED TO MATCH THE SURROUNDING EXISTING GROUND ELEVATIONS TO ALLOW THE 5. CONTINUATION OF DRAINAGE PATTERNS.

PROPOSED STORMWATER DIVERSION DITCH

PROPOSED PERIMETER SEDIMENT CONTROL PROPOSED EROSION CONTROL BLANKET

PROPOSED OVERHEAD TRANSMISSION LINE

- 6. A SITE SPECIFIC SWPPP AND SPECIFIC BEST MANAGEMENT PRACTICES WILL BE PROVIDED WITH THE FINAL DESIGN.

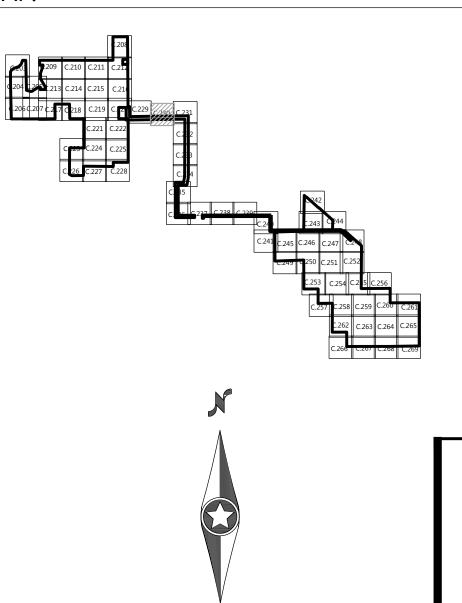

Sherco Solar Project

Sherburne County, MN

PROJECT SETBACKS ADJACENT ITEM REQUIRED MIN. DESIGNED AGRICULTURAL LAND 51.5 TOWNSHIP/COUNTY ROAD 100' 100.7' 150' HIGHWAYS 24 OR 25 176.2' 200' HIGHWAYS 10 338.0'

Site Plan - 28

NOT FOR CONSTRUCTION

(952) 937-5150 12701 Whitewater Drive, Suite #300 (952) 937-5822 Minnetonka, MN 55343

8400 NORMANDALE LAKE BLVD, STE 1200

BLOOMINGTON, MN 55437

COMMENT

D 2/17/2021 ALTERED SUBSTATION LOCATION

E 03/03/2021 ALTERED SUBSTATION LOCATION F 03/09/2021 ALTERED SUBSTATION LOCATION

B 1/25/2021 PERMITTING PLANS

C 2/05/2021 PERMITTING PLANS


DATE


Toll Free (888) 937-5150 westwoodps.com

Westwood Professional Services, Inc.

03/09/2021 DATE:

C.230 SHEET:

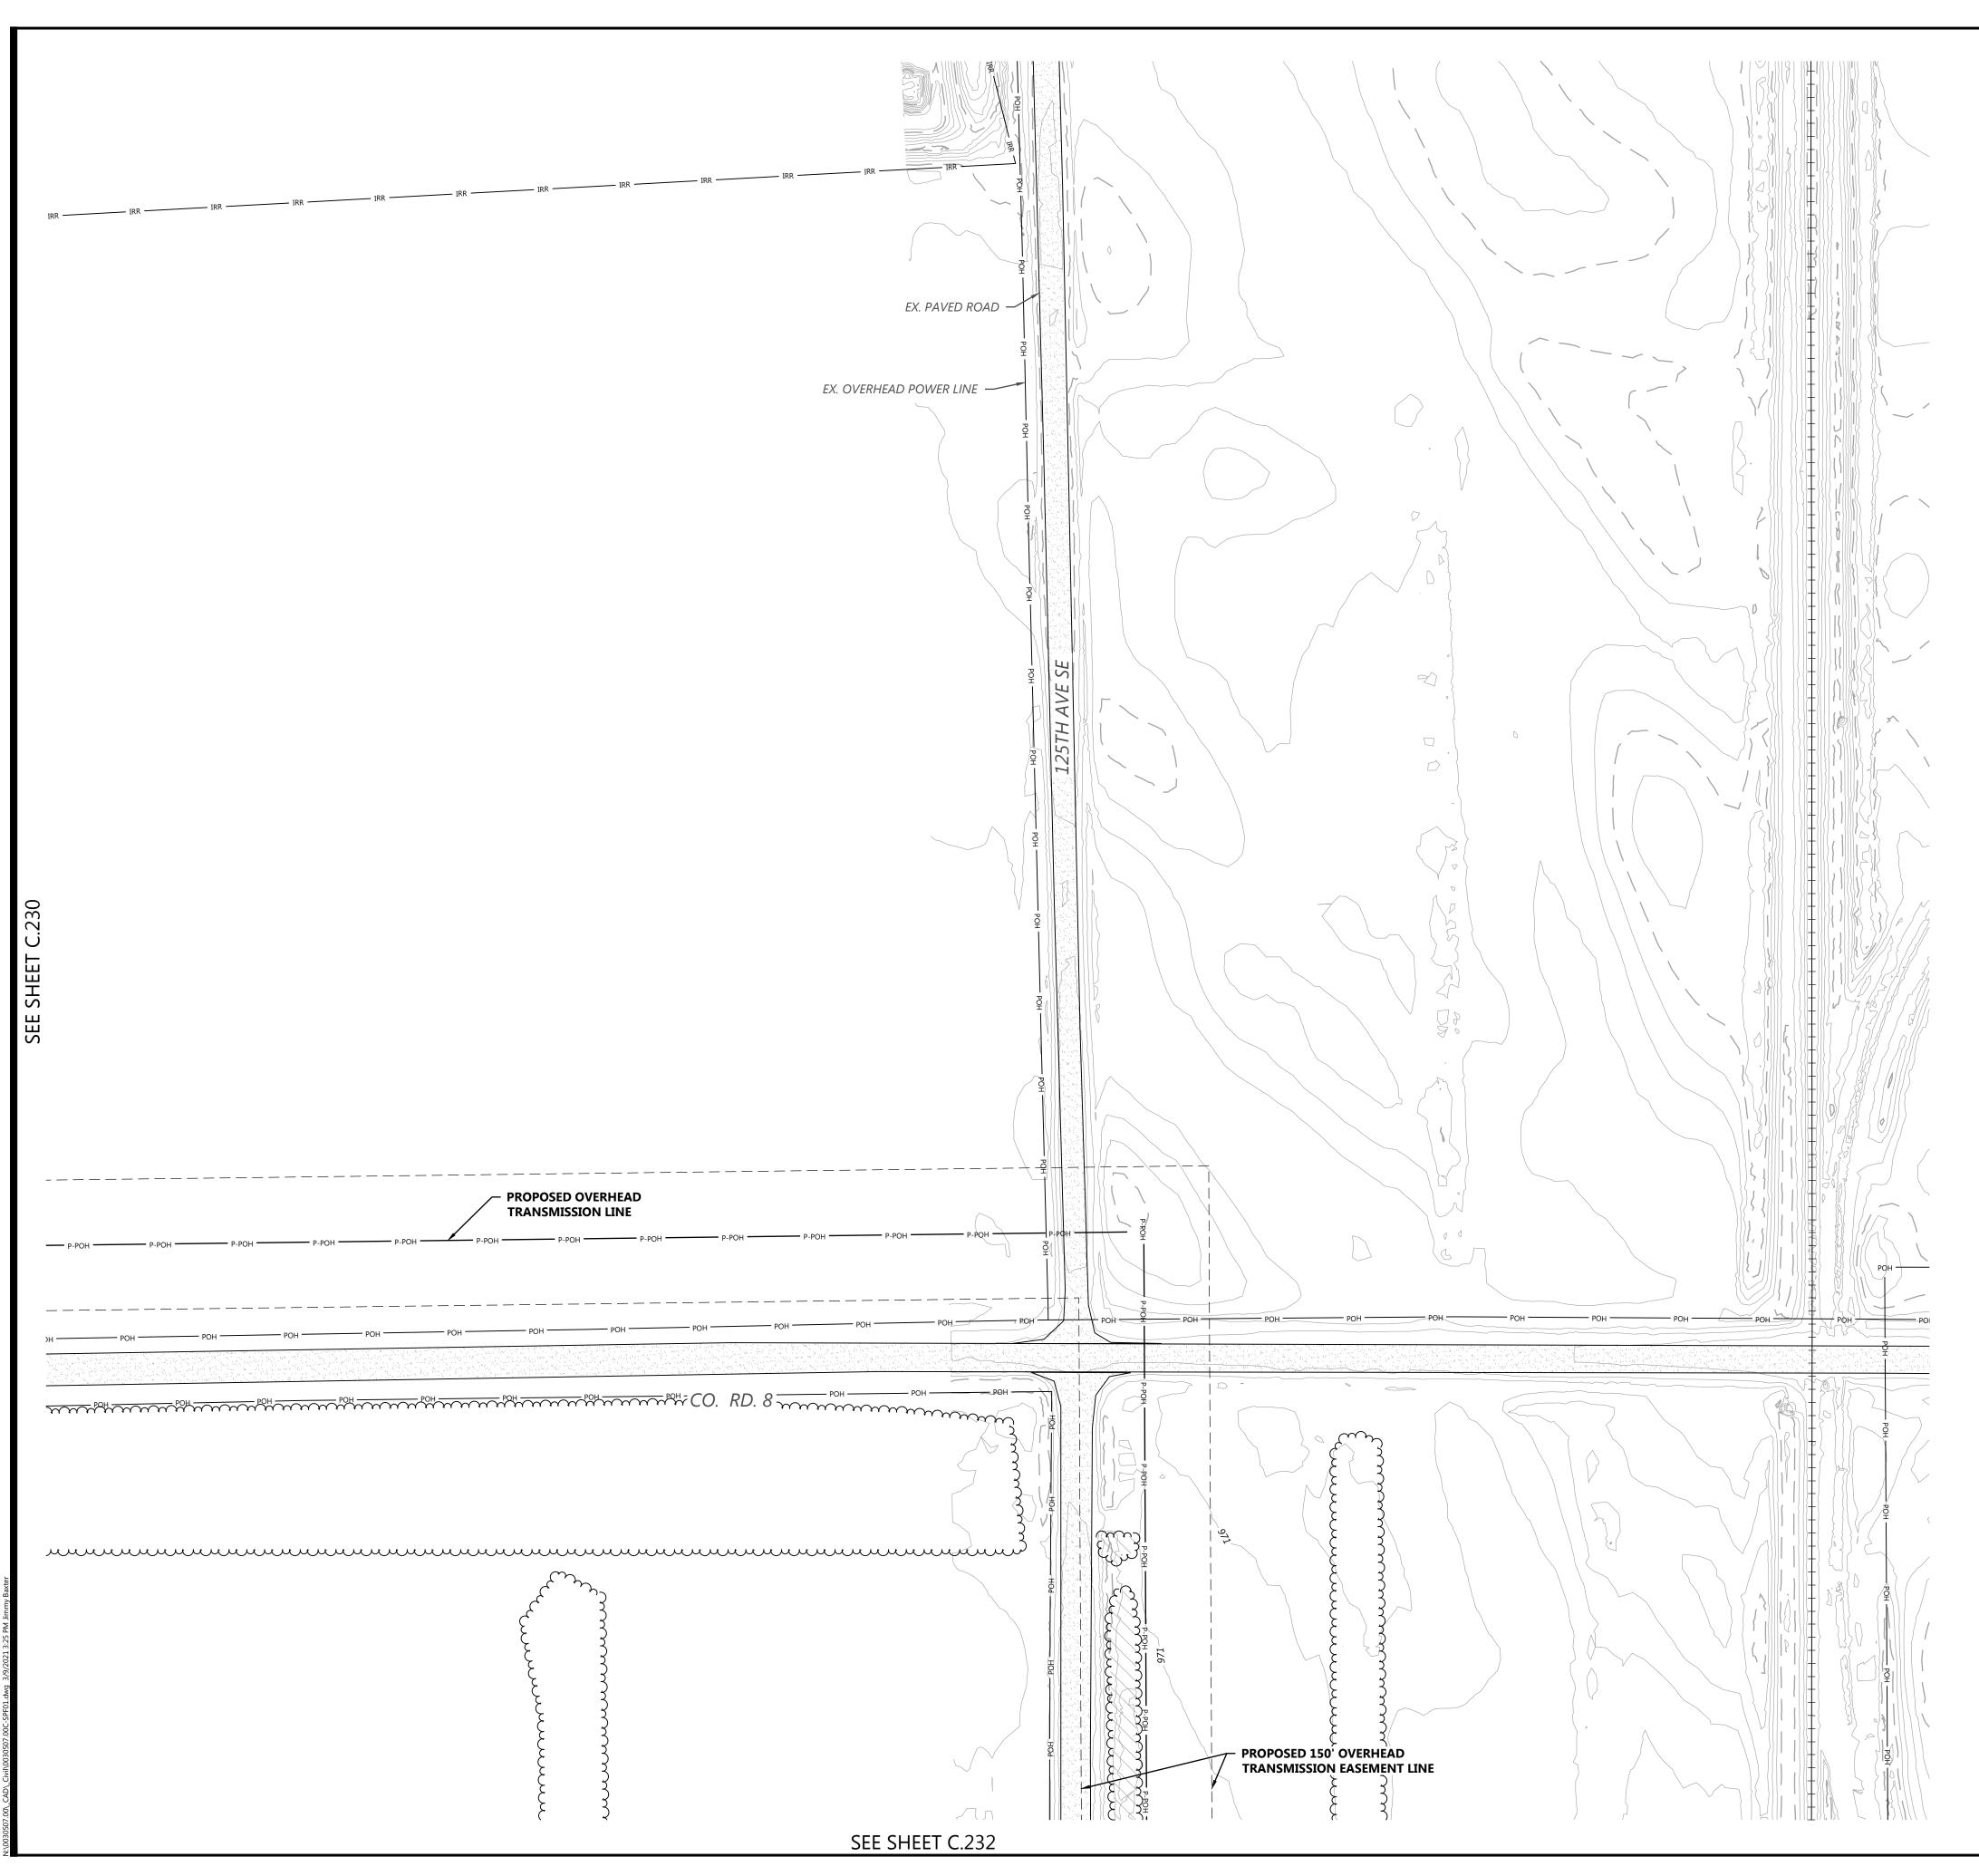

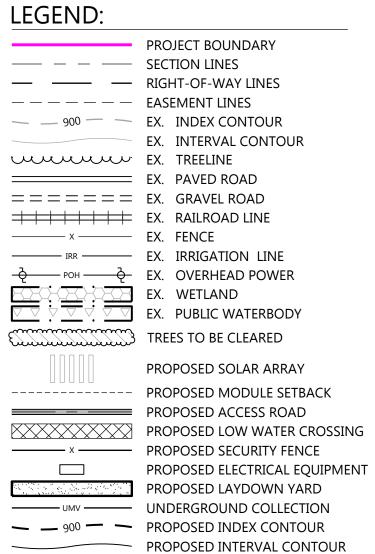

- 1. CONTRACTOR SHALL INSTALL ALL PERIMETER EROSION AND SEDIMENT
- CONTROL DEVICES PRIOR TO UPSLOPE DISTURBANCE ACTIVITIES. 2. SITE PREPARATION INCLUDES BUT IS NOT LIMITED TO CLEARING/GRUBBING, MINOR GRADING, COMPACTION, MOWING OF VEGETATION, AND RESTABILIZATION OF DISTURBED AREA.

PROPOSED DISTURBANCE LINE


PROPOSED GRADING LIMITS PROPOSED CULVERT

PROPOSED STORMWATER DIVERSION DITCH PROPOSED PERIMETER SEDIMENT CONTROL PROPOSED EROSION CONTROL BLANKET

PROPOSED OVERHEAD TRANSMISSION LINE

- 3. MINOR SURFACE SMOOTHING MAY OCCUR FOR SOLAR PANEL INSTALLATION.
- 4. ACCESS ROADS WILL BE CONSTRUCTED TO MATCH THE SURROUNDING EXISTING GROUND ELEVATIONS TO ALLOW THE 5. CONTINUATION OF DRAINAGE PATTERNS.
- 5. OVERALL DRAINAGE PATTERNS WILL NOT BE ALTERED WITH SOLAR
- 6. A SITE SPECIFIC SWPPP AND SPECIFIC BEST MANAGEMENT PRACTICES WILL BE PROVIDED WITH THE FINAL DESIGN.

KEY MAP:

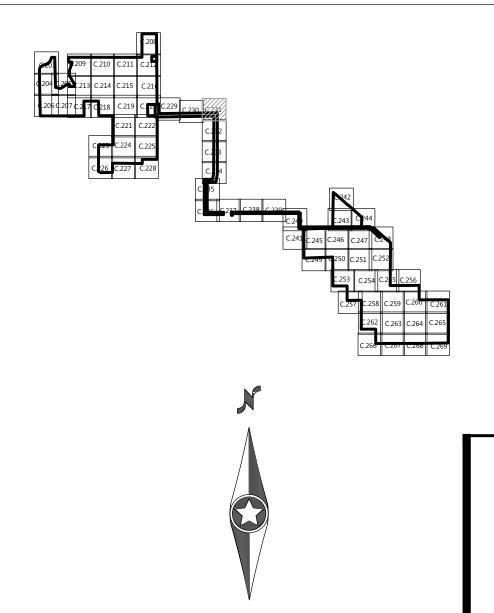

PROJECT SETBACKS				
ADJACENT ITEM REQUIRED MIN. DESIGNED				
AGRICULTURAL LAND	50'	51.5		
TOWNSHIP/COUNTY ROAD	100'	100.7'		
HIGHWAYS 24 OR 25	150'	176.2'		
HIGHWAYS 10	200'	338.0'		



Phone (952) 937-5150 12701 Whitewater Drive, Suite #300 Fax (952) 937-5822 Minnetonka, MN 55343 Toll Free (888) 937-5150 westwoodps.com Westwood Professional Services, Inc.



8400 NORMANDALE LAKE BLVD, STE 1200 BLOOMINGTON, MN 55437

REVIS	SIONS:	
#	DATE	COMMENT
В	1/25/2021	PERMITTING PLANS

D 2/17/2021 ALTERED SUBSTATION LOCATION

2/05/2021 PERMITTING PLANS

- 03/03/2021 ALTERED SUBSTATION LOCATION
- 03/09/2021 ALTERED SUBSTATION LOCATION


Sherco Solar Project

Sherburne County, MN


Site Plan - 29

NOT FOR CONSTRUCTION

03/09/2021

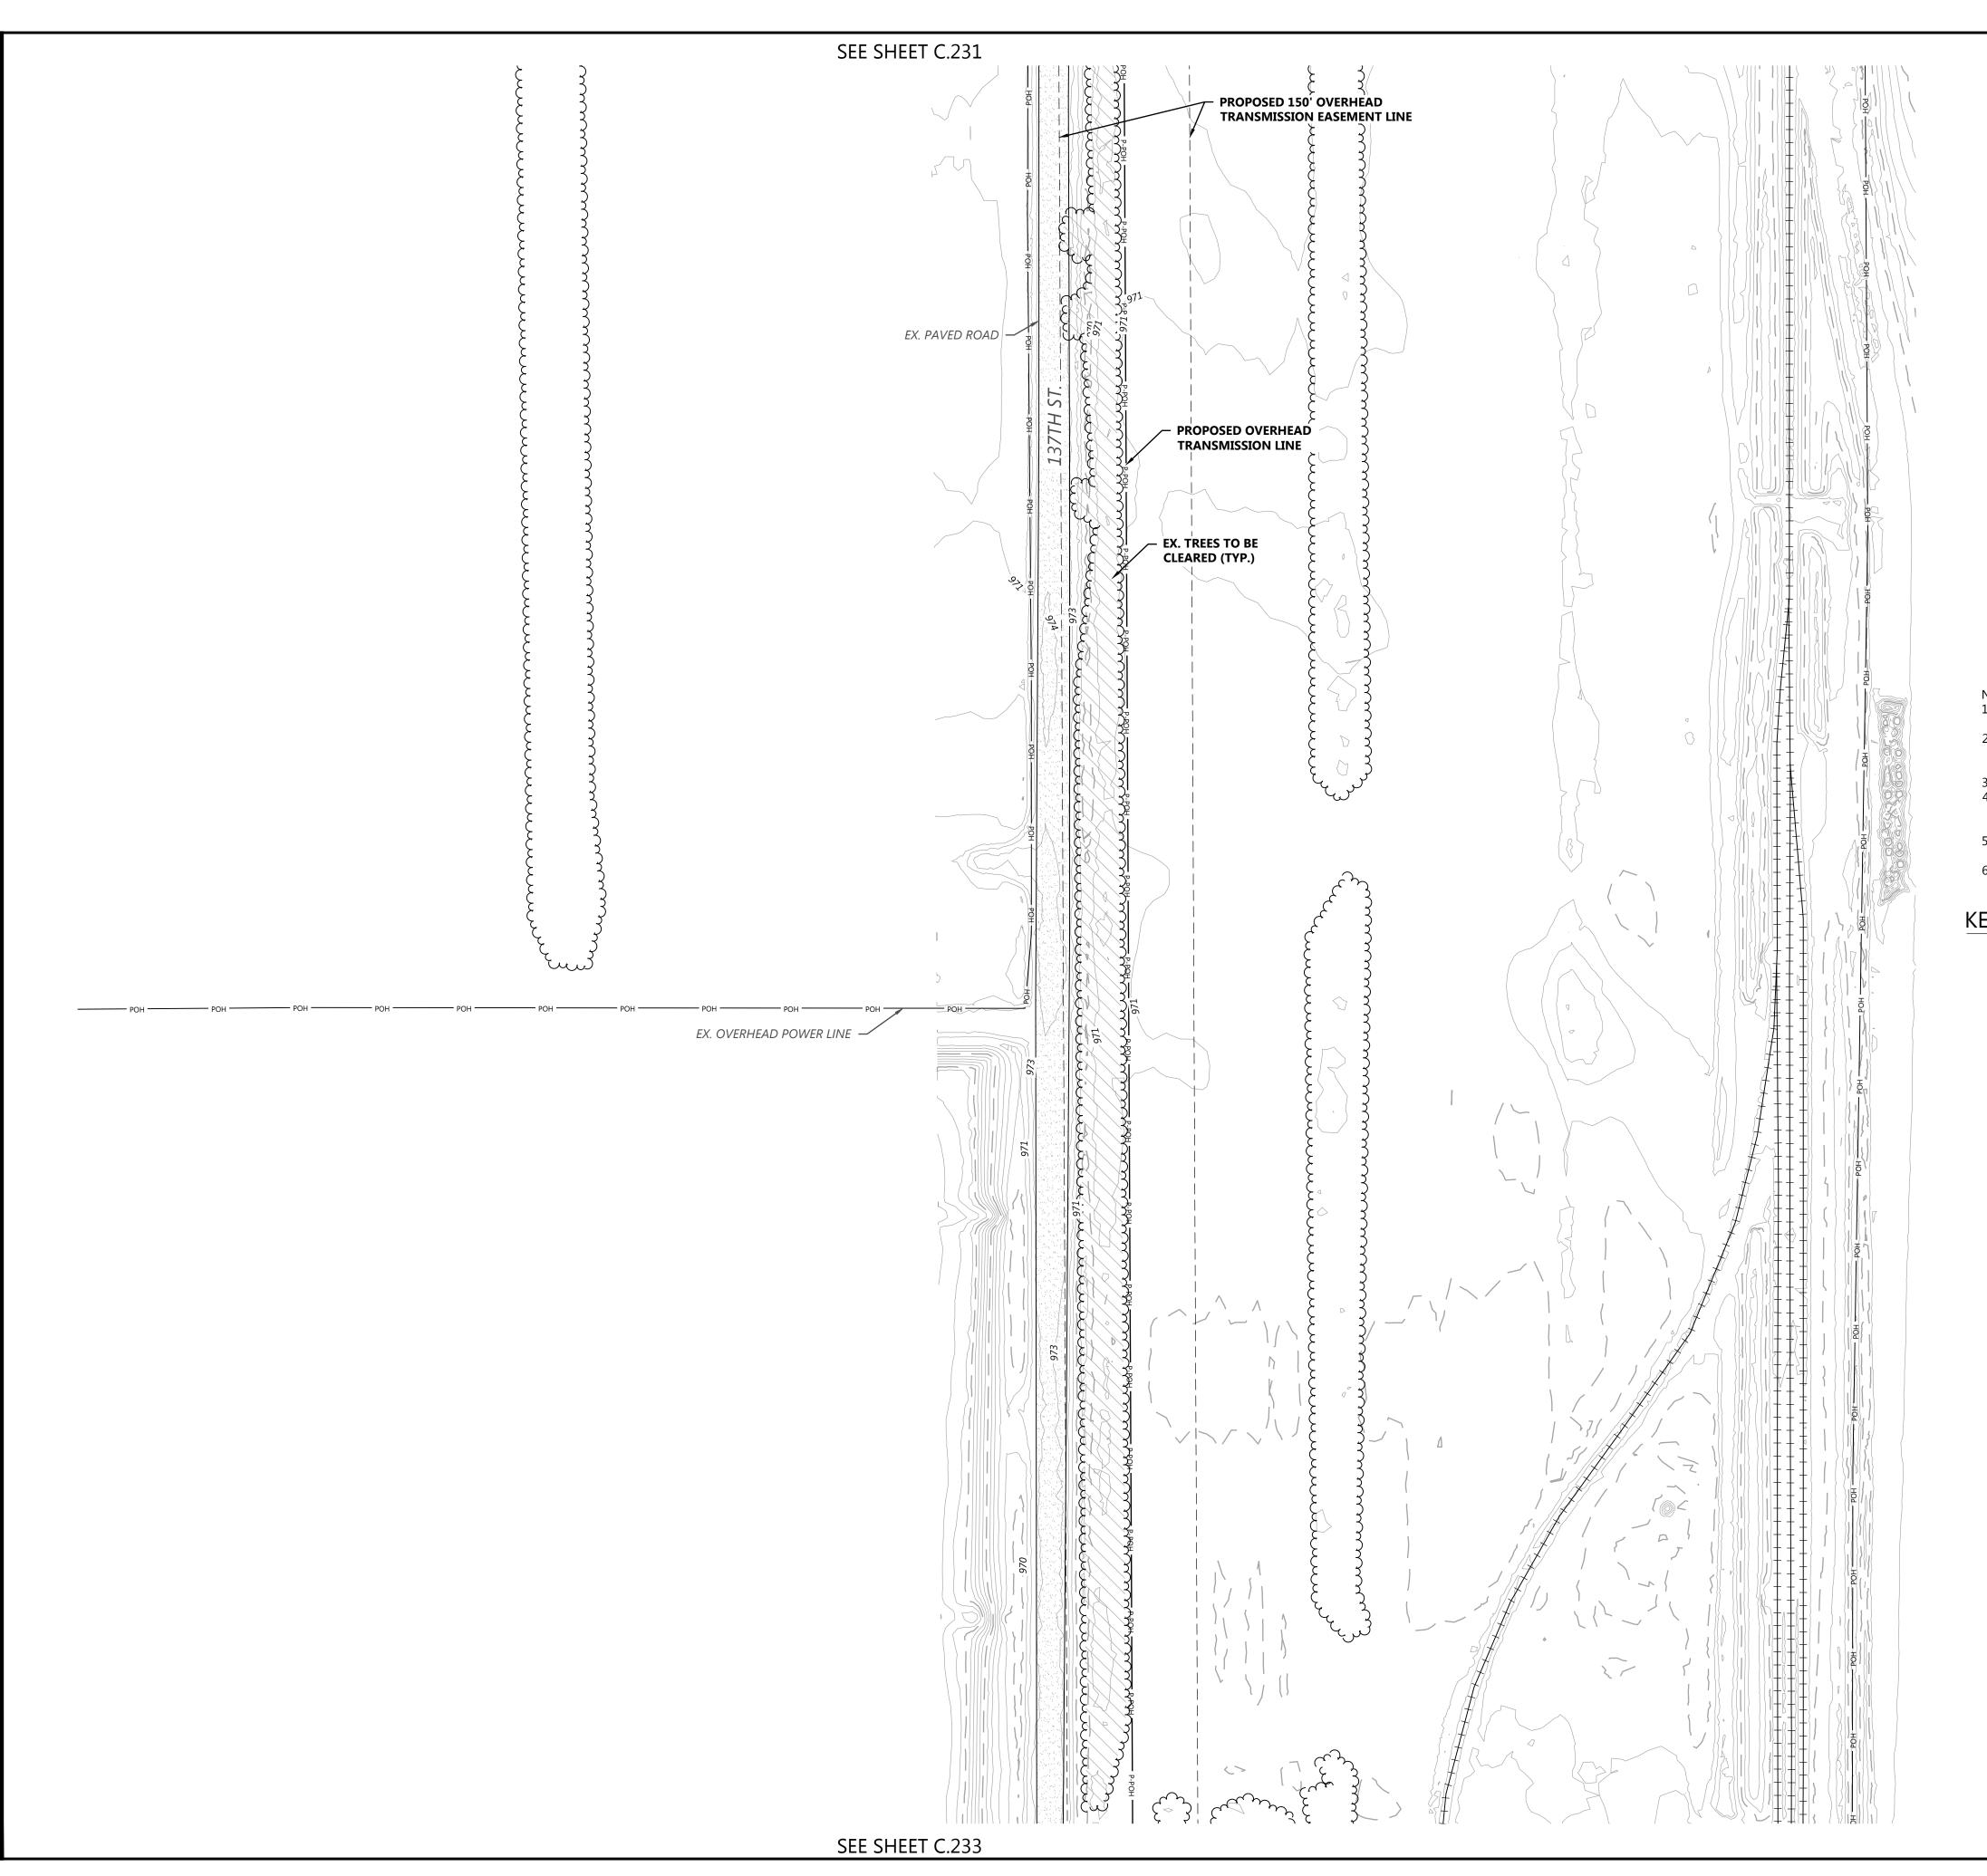



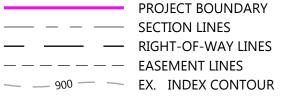

EX. INTERVAL CONTOUR

WWWWW EX. TREELINE EX. PAVED ROAD = = = = = EX. Gravel road

EX. RAILROAD LINE ——— x ——— EX. FENCE ----- IRR ----- EX. IRRIGATION LINE → POH → → EX. OVERHEAD POWER EX. WETLAND

EX. PUBLIC WATERBODY

TREES TO BE CLEARED

PROPOSED SOLAR ARRAY ----- PROPOSED MODULE SETBACK PROPOSED ACCESS ROAD PROPOSED LOW WATER CROSSING PROPOSED SECURITY FENCE


PROPOSED ELECTRICAL EQUIPMENT PROPOSED LAYDOWN YARD — UMV — UNDERGROUND COLLECTION — 900 — — PROPOSED INDEX CONTOUR PROPOSED INTERVAL CONTOUR PROPOSED GRADING LIMITS

PROPOSED CULVERT PROPOSED STORMWATER DIVERSION DITCH PROPOSED PERIMETER SEDIMENT CONTROL PROPOSED EROSION CONTROL BLANKET PROPOSED OVERHEAD TRANSMISSION LINE

PROPOSED DISTURBANCE LINE

- 1. CONTRACTOR SHALL INSTALL ALL PERIMETER EROSION AND SEDIMENT CONTROL DEVICES PRIOR TO UPSLOPE DISTURBANCE ACTIVITIES.
- 2. SITE PREPARATION INCLUDES BUT IS NOT LIMITED TO CLEARING/GRUBBING, MINOR GRADING, COMPACTION, MOWING OF VEGETATION, AND RESTABILIZATION OF DISTURBED AREA.
- 3. MINOR SURFACE SMOOTHING MAY OCCUR FOR SOLAR PANEL INSTALLATION. 4. ACCESS ROADS WILL BE CONSTRUCTED TO MATCH THE SURROUNDING EXISTING
- GROUND ELEVATIONS TO ALLOW THE 5. CONTINUATION OF DRAINAGE 5. OVERALL DRAINAGE PATTERNS WILL NOT BE ALTERED WITH SOLAR
- 6. A SITE SPECIFIC SWPPP AND SPECIFIC BEST MANAGEMENT PRACTICES WILL BE
- PROVIDED WITH THE FINAL DESIGN.

KEY MAP:

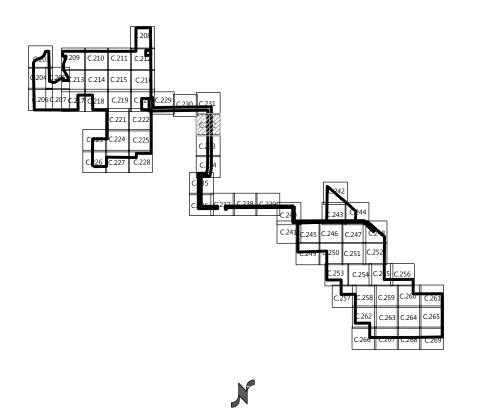

PROJECT SETBACKS REQUIRED ADJACENT ITEM MIN. DESIGNED 51.5 AGRICULTURAL LAND 100.7' TOWNSHIP/COUNTY ROAD 176.2' HIGHWAYS 24 OR 25 150' HIGHWAYS 10 200' 338.0'

Phone (952) 937-5150 12701 Whitewater Drive, Suite #300 Fax (952) 937-5822 Minnetonka, MN 55343 Toll Free (888) 937-5150 westwoodps.com Westwood Professional Services, Inc.



8400 NORMANDALE LAKE BLVD, STE 1200 BLOOMINGTON, MN 55437

DATE COMMENT

- B 1/25/2021 PERMITTING PLANS
- C 2/05/2021 PERMITTING PLANS
- D 2/17/2021 ALTERED SUBSTATION LOCATION
- 03/03/2021 ALTERED SUBSTATION LOCATION
- 03/09/2021 ALTERED SUBSTATION LOCATION


Sherco Solar Project

Sherburne County, MN

Site Plan - 30

NOT FOR CONSTRUCTION

03/09/2021

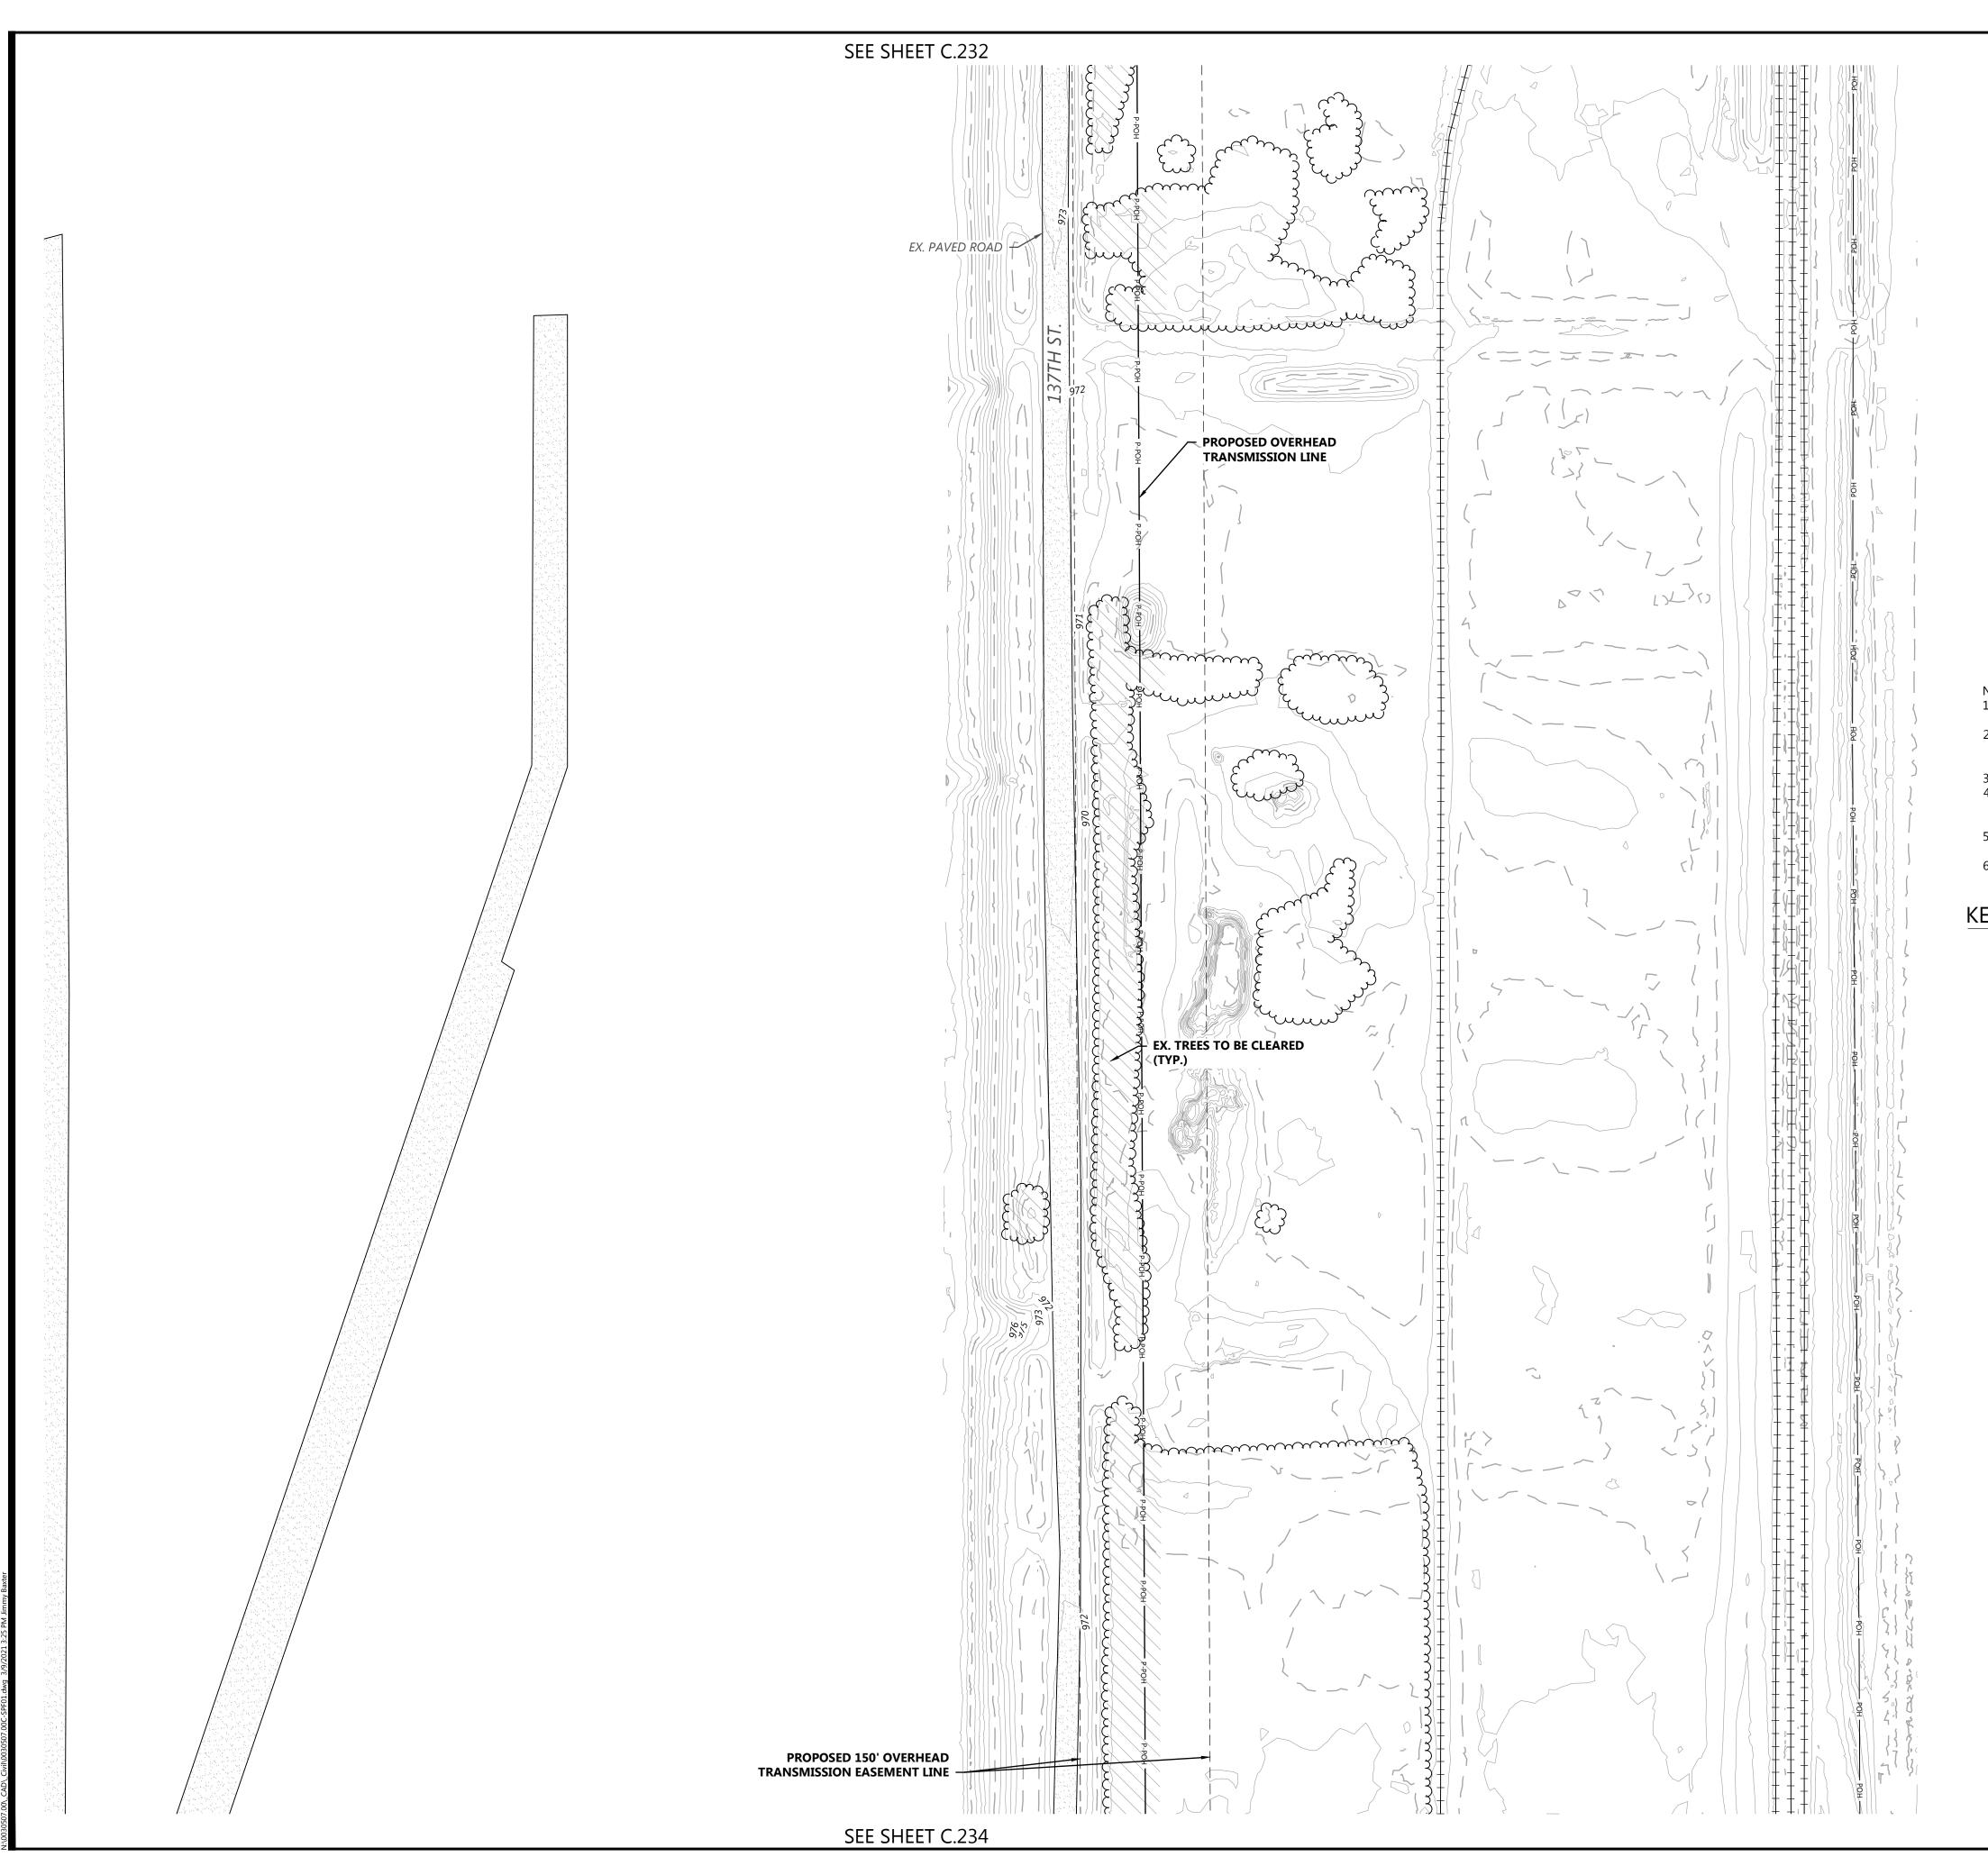



PROJECT BOUNDARY

— — — SECTION LINES

— RIGHT-OF-WAY LINES

— — — EASEMENT LINES

EASEMENT LINES

EX. INDEX CONTOUR

EX. INTERVAL CONTOUR

EX. TREELINE

EX. PAVED ROAD

EX. GRAVEL ROAD

EX. RAILROAD LINE

EX. RAILROAD LINE

EX. FENCE

EX. IRRIGATION LINE

POH POH EX. OVERHEAD POWER

EX. WETLAND

EX. WETLAND

EX. PUBLIC WATERBODY

TREES TO BE CLEARED

PROPOSED SOLAR ARRAY

PROPOSED MODULE SETBACK
PROPOSED ACCESS ROAD

PROPOSED LOW WATER CROSSING
PROPOSED SECURITY FENCE
PROPOSED ELECTRICAL EQUIPMENT
PROPOSED LAYDOWN YARD
UNDERGROUND COLLECTION
PROPOSED INDEX CONTOUR
PROPOSED INTERVAL CONTOUR

PROPOSED INTERVAL CONTOUR
PROPOSED GRADING LIMITS
PROPOSED CULVERT
PROPOSED STORMWATER DIVERSION DITCH
PROPOSED PERIMETER SEDIMENT CONTROL
PROPOSED EROSION CONTROL BLANKET
PROPOSED OVERHEAD TRANSMISSION LINE

:Ç·


- CONTRACTOR SHALL INSTALL ALL PERIMETER EROSION AND SEDIMENT
- CONTROL DEVICES PRIOR TO UPSLOPE DISTURBANCE ACTIVITIES.

 2. SITE PREPARATION INCLUDES BUT IS NOT LIMITED TO CLEARING/GRUBBING, MINOR GRADING, COMPACTION, MOWING OF VEGETATION, AND RESTABILIZATION OF DISTURBED AREA.
- MINOR SURFACE SMOOTHING MAY OCCUR FOR SOLAR PANEL INSTALLATION.
 ACCESS ROADS WILL BE CONSTRUCTED TO MATCH THE SURROUNDING EXISTING

PROPOSED DISTURBANCE LINE

- 4. ACCESS ROADS WILL BE CONSTRUCTED TO MATCH THE SURROUNDING EXISTING GROUND ELEVATIONS TO ALLOW THE 5. CONTINUATION OF DRAINAGE PATTERNS.
 5. OVERALL DRAINAGE PATTERNS WILL NOT BE ALTERED WITH SOLAR
- 6. A SITE SPECIFIC SWPPP AND SPECIFIC BEST MANAGEMENT PRACTICES WILL BE PROVIDED WITH THE FINAL DESIGN.

KEY MAP:

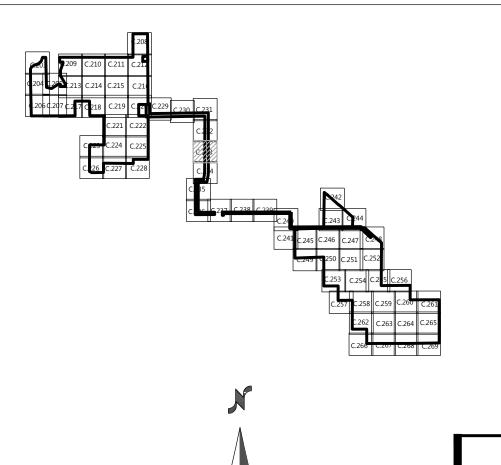

PROJECT SETBACKS		
ADJACENT ITEM	REQUIRED	MIN. DESIGNED
AGRICULTURAL LAND	50'	51.5
TOWNSHIP/COUNTY ROAD	100'	100.7'
HIGHWAYS 24 OR 25	150'	176.2'
HIGHWAYS 10	200'	338.0'



Phone (952) 937-5150 12701 Whitewater Drive, Suite #300
Fax (952) 937-5822 Minnetonka, MN 55343
Toll Free (888) 937-5150 westwoodps.com

Westwood Professional Services, Inc.

PREPARED FOR:



8400 NORMANDALE LAKE BLVD, STE 1200 BLOOMINGTON, MN 55437

ISIONS:	
DATE	CON

- # DATE COMMENT

 B 1/25/2021 PERMITTING PLANS
- 2/05/2021 PERMITTING PLANS
- D 2/17/2021 ALTERED SUBSTATION LOCATION
- 03/03/2021 ALTERED SUBSTATION LOCATION
- 03/09/2021 ALTERED SUBSTATION LOCATION

Sherco Solar Project


Sherburne County, MN

Site Plan - 31

NOT FOR CONSTRUCTION

DATE: 03/09/2021

неет: С.233

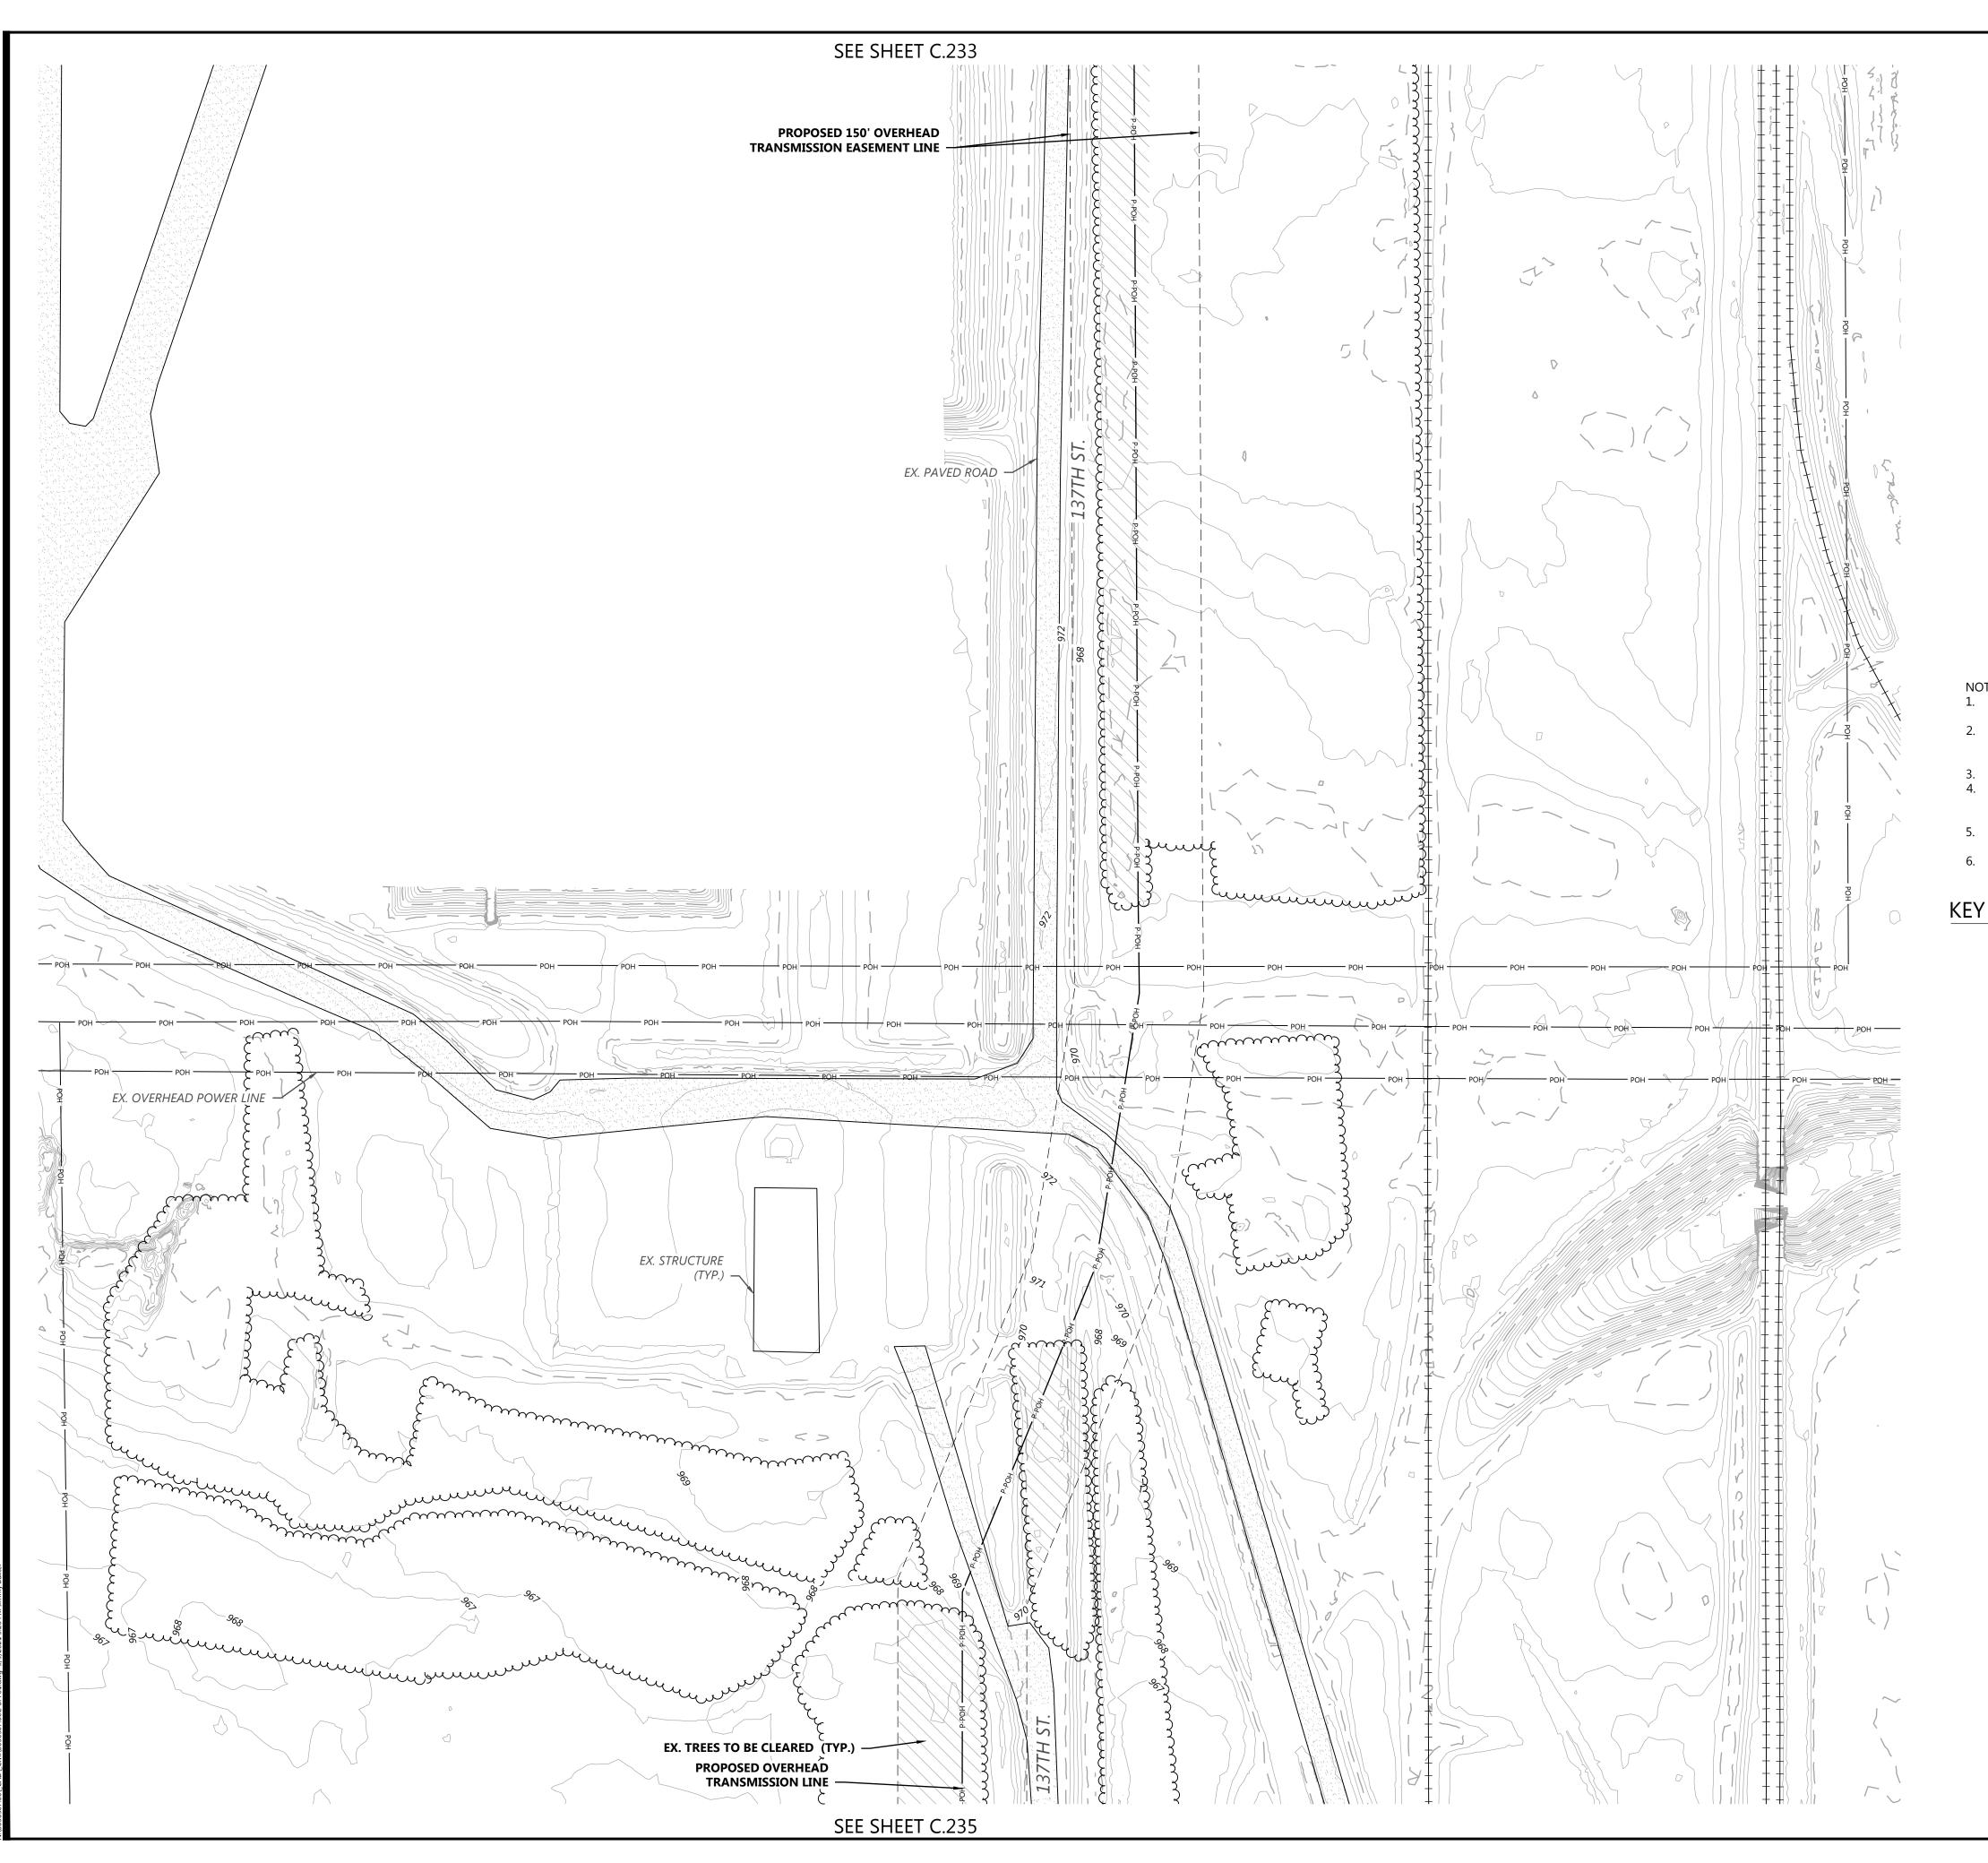



PROJECT BOUNDARY —— — — SECTION LINES ---- RIGHT-OF-WAY LINES

---- EASEMENT LINES — _ 900 — EX. INDEX CONTOUR EX. INTERVAL CONTOUR

WWWWW EX. TREELINE EX. PAVED ROAD = = = = = EX. Gravel road

EX. RAILROAD LINE ——— x ——— EX. FENCE ------ IRR ----- EX. IRRIGATION LINE POH POH EX. OVERHEAD POWER EX. WETLAND

EX. WEILAND

EX. PUBLIC WATERBODY TREES TO BE CLEARED

PROPOSED SOLAR ARRAY ----- PROPOSED MODULE SETBACK PROPOSED ACCESS ROAD PROPOSED LOW WATER CROSSING PROPOSED SECURITY FENCE

PROPOSED ELECTRICAL EQUIPMENT PROPOSED LAYDOWN YARD —— UMV ——— UNDERGROUND COLLECTION — 900 — — PROPOSED INDEX CONTOUR PROPOSED INTERVAL CONTOUR


PROPOSED GRADING LIMITS PROPOSED CULVERT PROPOSED STORMWATER DIVERSION DITCH PROPOSED PERIMETER SEDIMENT CONTROL PROPOSED EROSION CONTROL BLANKET PROPOSED OVERHEAD TRANSMISSION LINE

- 1. CONTRACTOR SHALL INSTALL ALL PERIMETER EROSION AND SEDIMENT
- CONTROL DEVICES PRIOR TO UPSLOPE DISTURBANCE ACTIVITIES. 2. SITE PREPARATION INCLUDES BUT IS NOT LIMITED TO CLEARING/GRUBBING, MINOR GRADING, COMPACTION, MOWING OF VEGETATION, AND RESTABILIZATION OF DISTURBED AREA.

PROPOSED DISTURBANCE LINE

- MINOR SURFACE SMOOTHING MAY OCCUR FOR SOLAR PANEL INSTALLATION. 4. ACCESS ROADS WILL BE CONSTRUCTED TO MATCH THE SURROUNDING EXISTING
- GROUND ELEVATIONS TO ALLOW THE 5. CONTINUATION OF DRAINAGE 5. OVERALL DRAINAGE PATTERNS WILL NOT BE ALTERED WITH SOLAR
- 6. A SITE SPECIFIC SWPPP AND SPECIFIC BEST MANAGEMENT PRACTICES WILL BE PROVIDED WITH THE FINAL DESIGN.

KEY MAP:

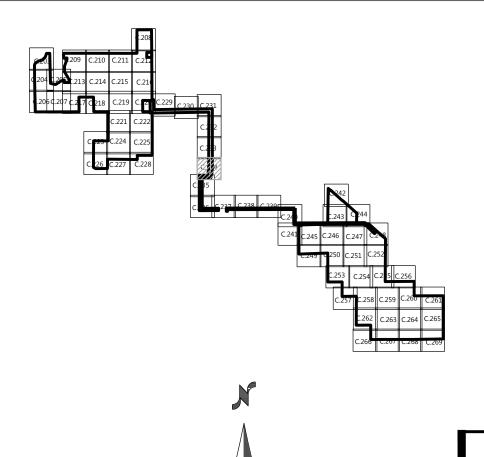

PROJECT SETBACKS REQUIRED ADJACENT ITEM MIN. DESIGNED AGRICULTURAL LAND 51.5 TOWNSHIP/COUNTY ROAD 100.7' HIGHWAYS 24 OR 25 150' 176.2' HIGHWAYS 10 200' 338.0'

Westwood Professional Services, Inc.

 (952) 937-5150
 12701 Whitewater Drive, Suite #300

 (952) 937-5822
 Minnetonka, MN 55343

 (888) 937-5150
 westwoodps.com



8400 NORMANDALE LAKE BLVD, STE 1200 BLOOMINGTON, MN 55437

COMMENT # DATE

B 1/25/2021 PERMITTING PLANS

2/05/2021 PERMITTING PLANS D 2/17/2021 ALTERED SUBSTATION LOCATION

03/03/2021 ALTERED SUBSTATION LOCATION 03/09/2021 ALTERED SUBSTATION LOCATION

Sherco Solar Project

Sherburne County, MN


Site Plan - 32

NOT FOR CONSTRUCTION

03/09/2021 DATE:





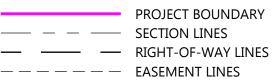

— — — — EASEMENT LINES
— — 900 — EX. INDEX CONTOUR
EX. INTERVAL CONTOUR

EX. INTERVAL CON

EX. TREELINE

EX. PAVED ROAD

EX. GRAVEL ROAD

EX. TREELINE

EX. PAVED ROAD

EX. GRAVEL ROAD

EX. RAILROAD LINE

X EX. FENCE

EX. IRRIGATION LINE

POH POH EX. OVERHEAD POWER

EX. WETLAND

EX. PUBLIC WATERBODY

TREES TO BE CLEARED

PROPOSED SOLAR ARRAY

PROPOSED MODULE SETBACK

PROPOSED ACCESS ROAD

PROPOSED LOW WATER CROSSING
PROPOSED SECURITY FENCE
PROPOSED ELECTRICAL EQUIPMENT
PROPOSED LAYDOWN YARD
UNDERGROUND COLLECTION
PROPOSED INDEX CONTOUR
PROPOSED INTERVAL CONTOUR
PROPOSED GRADING LIMITS

PROPOSED CULVERT
PROPOSED STORMWATER DIVERSION DITCH
PROPOSED PERIMETER SEDIMENT CONTROL
PROPOSED EROSION CONTROL BLANKET
PROPOSED OVERHEAD TRANSMISSION LINE
PROPOSED DISTURBANCE LINE


NOTES:

- CONTRACTOR SHALL INSTALL ALL PERIMETER EROSION AND SEDIMENT
- CONTROL DEVICES PRIOR TO UPSLOPE DISTURBANCE ACTIVITIES.

 2. SITE PREPARATION INCLUDES BUT IS NOT LIMITED TO CLEARING/GRUBBING, MINOR GRADING, COMPACTION, MOWING OF VEGETATION, AND RESTABILIZATION OF DISTURBED AREA.
- MINOR SURFACE SMOOTHING MAY OCCUR FOR SOLAR PANEL INSTALLATION.
 ACCESS ROADS WILL BE CONSTRUCTED TO MATCH THE SURROUNDING EXISTING
- GROUND ELEVATIONS TO ALLOW THE 5. CONTINUATION OF DRAINAGE PATTERNS.

 5. OVERALL DRAINAGE PATTERNS WILL NOT BE ALTERED WITH SOLAR
- 6. A SITE SPECIFIC SWPPP AND SPECIFIC BEST MANAGEMENT PRACTICES WILL BE PROVIDED WITH THE FINAL DESIGN.

KEY MAP:

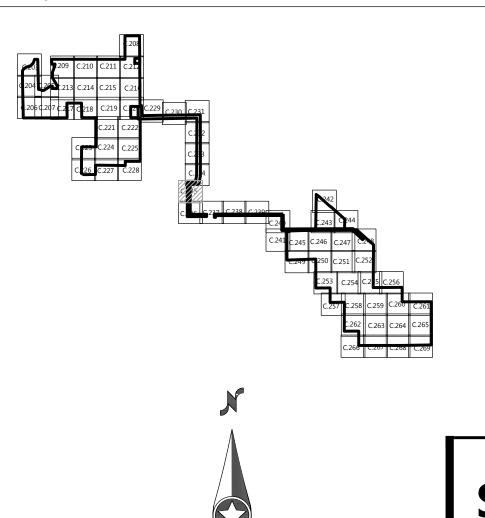

PROJECT SETBACKS		
ADJACENT ITEM	REQUIRED	MIN. DESIGNE
AGRICULTURAL LAND	50'	51.5
TOWNSHIP/COUNTY ROAD	100'	100.7'
HIGHWAYS 24 OR 25	150'	176.2'
HIGHWAYS 10	200'	338.0'



Phone (952) 937-5150 12701 Whitewater Drive, Suite #300 Fax (952) 937-5822 Minnetonka, MN 55343 westwoodps.com

Westwood Professional Services, Inc.

PREPARED FOR:



8400 NORMANDALE LAKE BLVD, STE 1200 BLOOMINGTON, MN 55437

REVISIONS: # DATE COMMENT

B 1/25/2021 PERMITTING PLANS

C 2/05/2021 PERMITTING PLANS

D 2/17/2021 ALTERED SUBSTATION LOCATION

03/03/2021 ALTERED SUBSTATION LOCATION

03/09/2021 ALTERED SUBSTATION LOCATION

Sherco Solar Project

Sherburne County, MN

Site Plan - 33

NOT FOR CONSTRUCTION

DATE: 03/09/2021



PROJECT BOUNDARY

SECTION LINES

RIGHT-OF-WAY LINES

— — — — EASEMENT LINES
— — 900 — EX. INDEX CONTOUR
EX. INTERVAL CONTOUR

EX. INTERVAL CONT

EX. TREELINE

EX. PAVED ROAD

EX. GRAVEL ROAD

EX. RAILROAD LINE

EX. RAILROAD LINE

EX. FENCE

IRR EX. IRRIGATION LINE

POH EX. OVERHEAD POWER

EX. WETLAND

EX. WETLAND

EX. PUBLIC WATERBODY

TREES TO BE CLEARED

PROPOSED SOLAR ARRAY

PROPOSED MODULE SETBACK

PROPOSED ACCESS ROAD

PROPOSED LOW WATER CROSS

PROPOSED LOW WATER CROSSING
PROPOSED SECURITY FENCE
PROPOSED ELECTRICAL EQUIPMENT
PROPOSED LAYDOWN YARD
UNDERGROUND COLLECTION
PROPOSED INDEX CONTOUR
PROPOSED INTERVAL CONTOUR
PROPOSED GRADING LIMITS


PROPOSED GRADING LIMITS
PROPOSED CULVERT
PROPOSED STORMWATER DIVERSION DITCH
PROPOSED PERIMETER SEDIMENT CONTROL
PROPOSED EROSION CONTROL BLANKET
PROPOSED OVERHEAD TRANSMISSION LINE
PROPOSED DISTURBANCE LINE

NOTES:

- 1. CONTRACTOR SHALL INSTALL ALL PERIMETER EROSION AND SEDIMENT
- CONTROL DEVICES PRIOR TO UPSLOPE DISTURBANCE ACTIVITIES.

 2. SITE PREPARATION INCLUDES BUT IS NOT LIMITED TO CLEARING/GRUBBING, MINOR GRADING, COMPACTION, MOWING OF VEGETATION, AND RESTABILIZATION OF DISTURBED AREA.
- MINOR SURFACE SMOOTHING MAY OCCUR FOR SOLAR PANEL INSTALLATION.
 ACCESS ROADS WILL BE CONSTRUCTED TO MATCH THE SURROUNDING EXISTING GROUND ELEVATIONS TO ALLOW THE 5. CONTINUATION OF DRAINAGE
- PATTERNS.
 5. OVERALL DRAINAGE PATTERNS WILL NOT BE ALTERED WITH SOLAR
- 6. A SITE SPECIFIC SWPPP AND SPECIFIC BEST MANAGEMENT PRACTICES WILL BE PROVIDED WITH THE FINAL DESIGN.

KEY MAP:

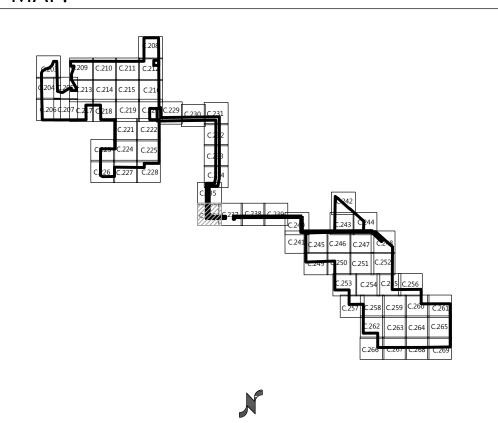

P Sh

PROJECT SETBACKS			
ADJACENT ITEM	REQUIRED	MIN. DESIGNED	
AGRICULTURAL LAND	50'	51.5	
TOWNSHIP/COUNTY ROAD	100'	100.7'	
HIGHWAYS 24 OR 25	150'	176.2'	
HIGHWAYS 10	200'	338.0'	

Phone (952) 937-5150 12701 Whitewater Drive, Suite #300

Phone (952) 937-5150 12701 Whitewater Drive, Suite #300 Fax (952) 937-5822 Minnetonka, MN 55343 westwoodps.com

Westwood Professional Services, Inc.

PREPARED FOR:



8400 NORMANDALE LAKE BLVD, STE 1200 BLOOMINGTON, MN 55437

REVISIONS:
DATE COMMENT

B 1/25/2021 PERMITTING PLANS

C 2/05/2021 PERMITTING PLANS
D 2/17/2021 ALTERED SUBSTATION LOCATION

03/03/2021 ALTERED SUBSTATION LOCATION

03/09/2021 ALTERED SUBSTATION LOCATION

Sherco Solar Project


Sherburne County, MN

Site Plan - 34

NOT FOR CONSTRUCTION

DATE: 03/09/2021

неет: С.236

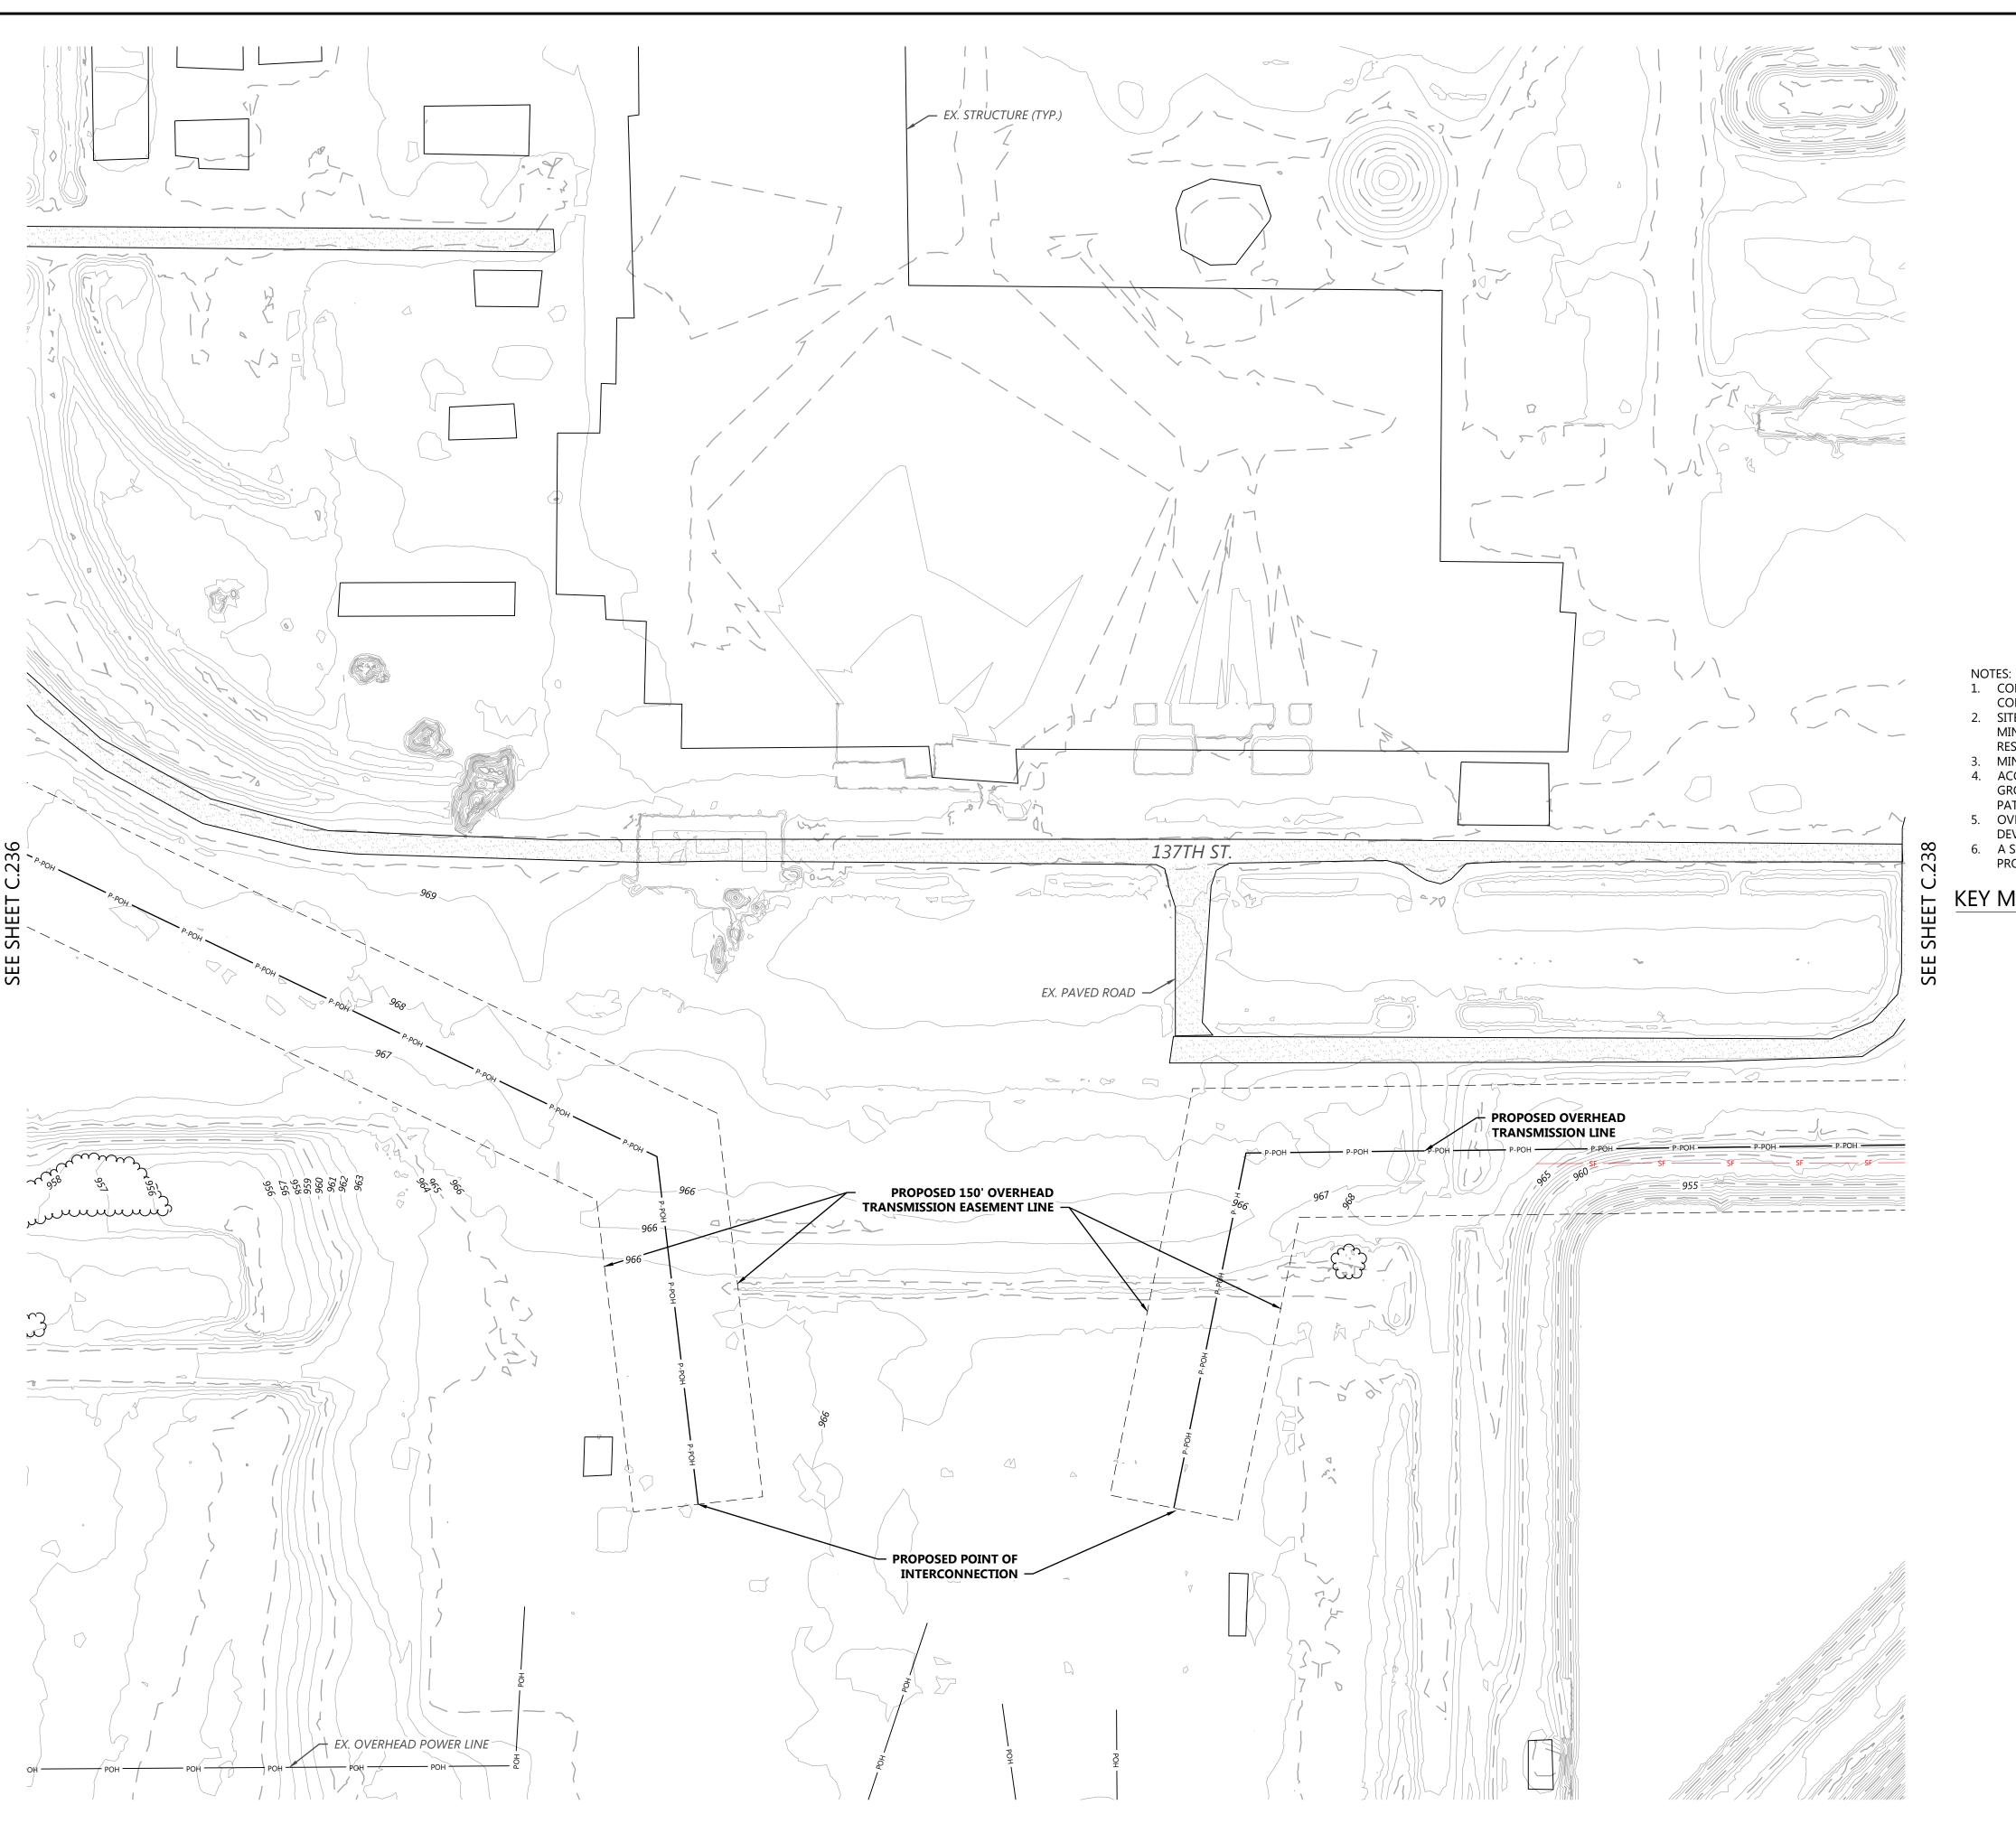

PROJECT BOUNDARY — — — SECTION LINES --- RIGHT-OF-WAY LINES ————— EASEMENT LINES — 900 — EX. INDEX CONTOUR EX. INTERVAL CONTOUR

WWWWW EX. TREELINE EX. PAVED ROAD

= = = = = EX. Gravel road EX. RAILROAD LINE ——— x ——— EX. FENCE ----- EX. IRRIGATION LINE → POH → → EX. OVERHEAD POWER

EX. WETLAND EX. WEILAND

EX. PUBLIC WATERBODY ETTERS TO BE CLEARED

PROPOSED SOLAR ARRAY ----- PROPOSED MODULE SETBACK PROPOSED ACCESS ROAD

PROPOSED LOW WATER CROSSING PROPOSED SECURITY FENCE PROPOSED ELECTRICAL EQUIPMENT PROPOSED LAYDOWN YARD —— UMV ——— UNDERGROUND COLLECTION — 900 — — PROPOSED INDEX CONTOUR PROPOSED INTERVAL CONTOUR


PROPOSED GRADING LIMITS PROPOSED CULVERT PROPOSED STORMWATER DIVERSION DITCH PROPOSED PERIMETER SEDIMENT CONTROL PROPOSED EROSION CONTROL BLANKET PROPOSED OVERHEAD TRANSMISSION LINE


- 1. CONTRACTOR SHALL INSTALL ALL PERIMETER EROSION AND SEDIMENT
- CONTROL DEVICES PRIOR TO UPSLOPE DISTURBANCE ACTIVITIES. 2. SITE PREPARATION INCLUDES BUT IS NOT LIMITED TO CLEARING/GRUBBING, MINOR GRADING, COMPACTION, MOWING OF VEGETATION, AND RESTABILIZATION OF DISTURBED AREA.

PROPOSED DISTURBANCE LINE

- 3. MINOR SURFACE SMOOTHING MAY OCCUR FOR SOLAR PANEL INSTALLATION. 4. ACCESS ROADS WILL BE CONSTRUCTED TO MATCH THE SURROUNDING EXISTING GROUND ELEVATIONS TO ALLOW THE 5. CONTINUATION OF DRAINAGE
- 5. OVERALL DRAINAGE PATTERNS WILL NOT BE ALTERED WITH SOLAR
- 6. A SITE SPECIFIC SWPPP AND SPECIFIC BEST MANAGEMENT PRACTICES WILL BE PROVIDED WITH THE FINAL DESIGN.

KEY MAP:

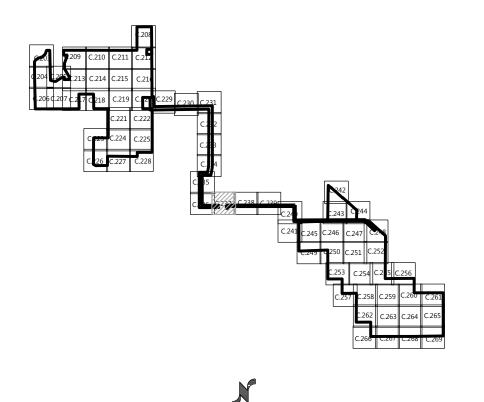

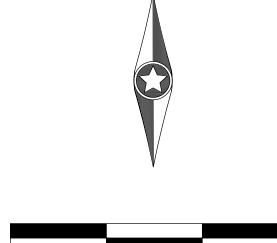

PROJECT SETBACKS		
ADJACENT ITEM	REQUIRED	MIN. DESIGNED
AGRICULTURAL LAND	50'	51.5
TOWNSHIP/COUNTY ROAD	100'	100.7'
HIGHWAYS 24 OR 25	150'	176.2'
HIGHWAYS 10	200'	338.0'

 (952) 937-5150
 12701 Whitewater Drive, Suite #300

 (952) 937-5822
 Minnetonka, MN 55343

 (888) 937-5150
 westwoodps.com

 Westwood Professional Services, Inc.



8400 NORMANDALE LAKE BLVD, STE 1200 BLOOMINGTON, MN 55437

DATE COMMENT

B 1/25/2021 PERMITTING PLANS

C 2/05/2021 PERMITTING PLANS

D 2/17/2021 ALTERED SUBSTATION LOCATION

03/03/2021 ALTERED SUBSTATION LOCATION

03/09/2021 ALTERED SUBSTATION LOCATION


Sherco Solar Project


Sherburne County, MN

Site Plan - 35

NOT FOR CONSTRUCTION

03/09/2021

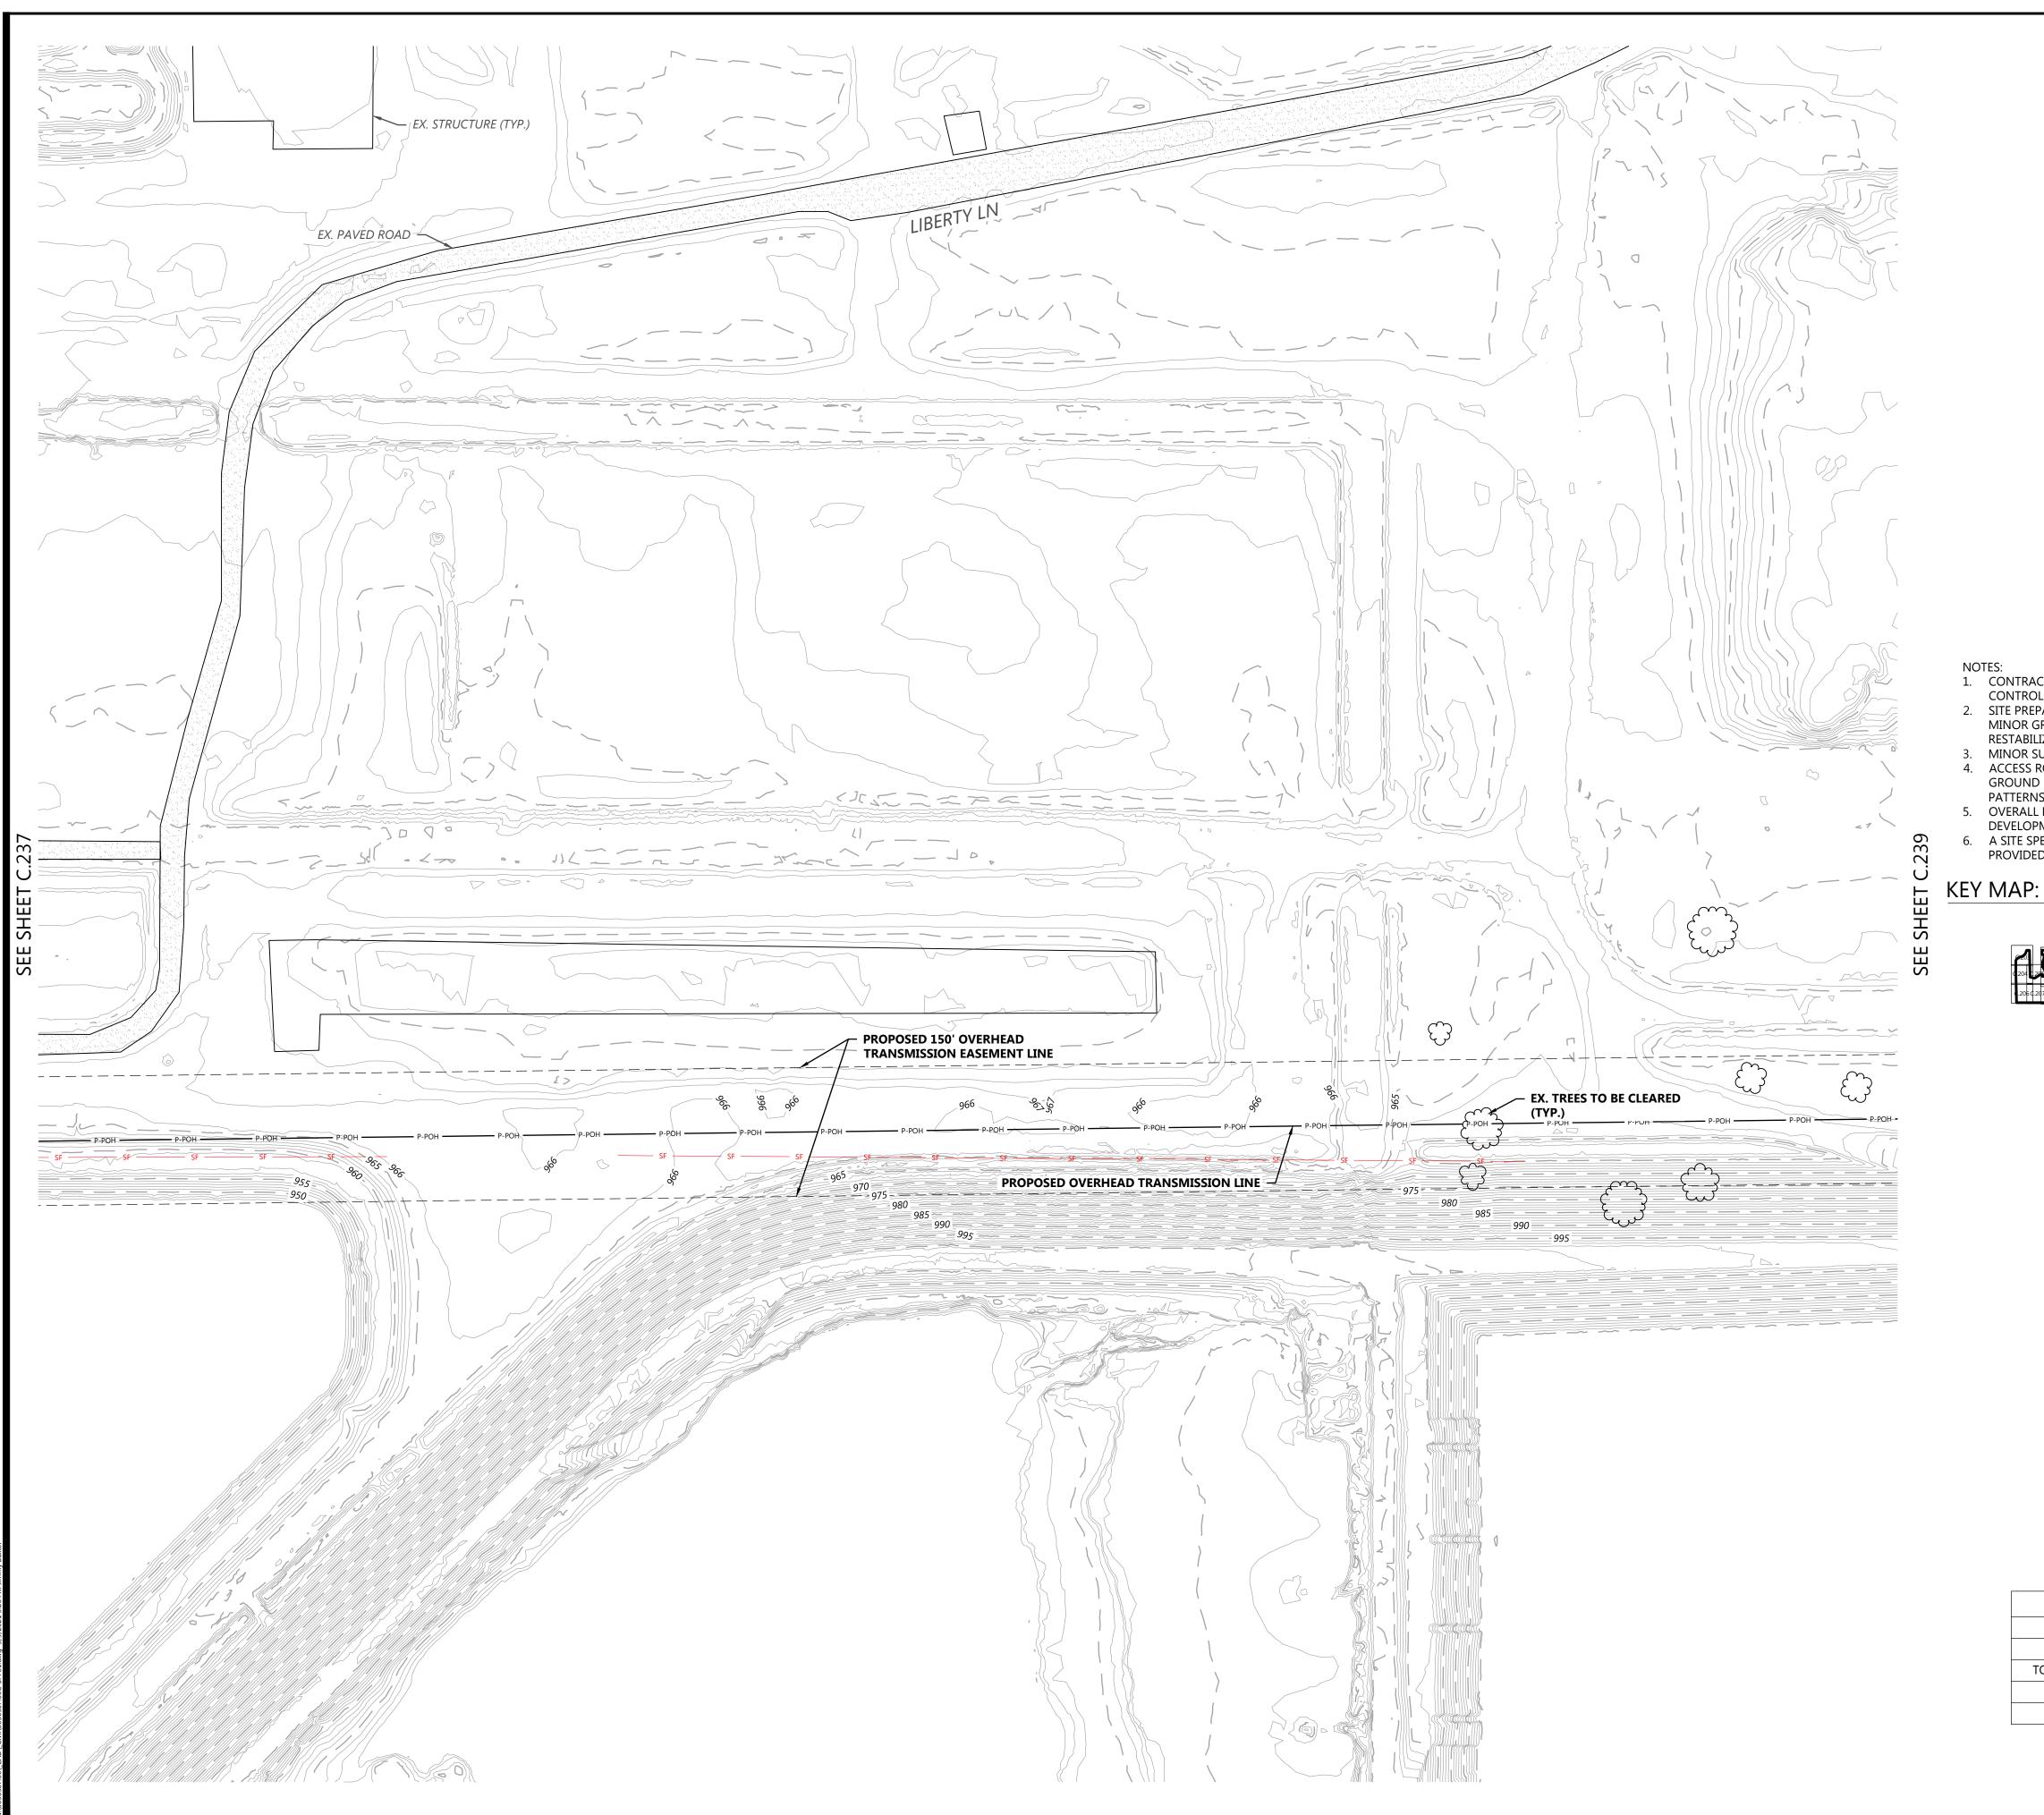

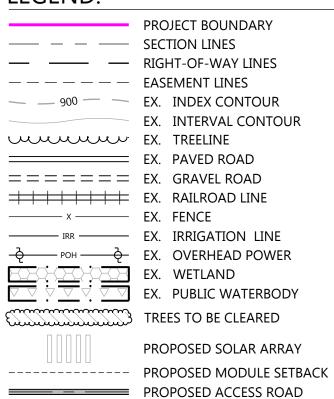

	PROPOSED LOW WAT
x	PROPOSED SECURITY
	PROPOSED ELECTRICA
	PROPOSED LAYDOWN
UMV	UNDERGROUND COL
<u> </u>	PROPOSED INDEX CO
	PROPOSED INTERVAL
—— GL ———	PROPOSED GRADING
	DDODOCED CHILVEDT


TER CROSSING Y FENCE CAL EQUIPMENT VN YARD LLECTION ONTOUR L CONTOUR

PROPOSED CULVERT

PROPOSED STORMWATER DIVERSION DITCH PROPOSED PERIMETER SEDIMENT CONTROL PROPOSED EROSION CONTROL BLANKET PROPOSED OVERHEAD TRANSMISSION LINE

PROPOSED DISTURBANCE LINE

- 1. CONTRACTOR SHALL INSTALL ALL PERIMETER EROSION AND SEDIMENT
- CONTROL DEVICES PRIOR TO UPSLOPE DISTURBANCE ACTIVITIES. 2. SITE PREPARATION INCLUDES BUT IS NOT LIMITED TO CLEARING/GRUBBING, MINOR GRADING, COMPACTION, MOWING OF VEGETATION, AND RESTABILIZATION OF DISTURBED AREA.
- 3. MINOR SURFACE SMOOTHING MAY OCCUR FOR SOLAR PANEL INSTALLATION. 4. ACCESS ROADS WILL BE CONSTRUCTED TO MATCH THE SURROUNDING EXISTING
- GROUND ELEVATIONS TO ALLOW THE 5. CONTINUATION OF DRAINAGE
- 5. OVERALL DRAINAGE PATTERNS WILL NOT BE ALTERED WITH SOLAR
- 6. A SITE SPECIFIC SWPPP AND SPECIFIC BEST MANAGEMENT PRACTICES WILL BE PROVIDED WITH THE FINAL DESIGN.

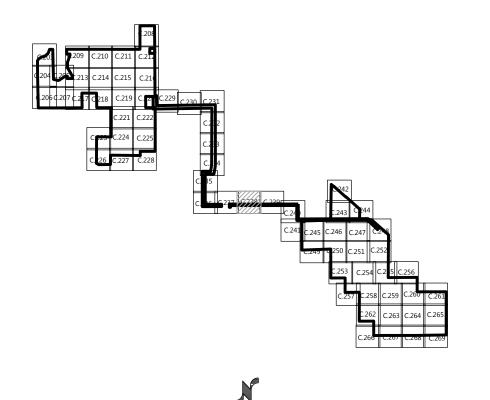

PROJECT SETBACKS REQUIRED ADJACENT ITEM MIN. DESIGNED AGRICULTURAL LAND 51.5 TOWNSHIP/COUNTY ROAD 100.7' 176.2' HIGHWAYS 24 OR 25 HIGHWAYS 10 200' 338.0'



Phone (952) 937-5150 12701 Whitewater Drive, Suite #300 Fax (952) 937-5822 Minnetonka, MN 55343 Toll Free (888) 937-5150 westwoodps.com Westwood Professional Services, Inc.



8400 NORMANDALE LAKE BLVD, STE 1200 BLOOMINGTON, MN 55437

/ISIONS:		
DATE	COMMENT	

2/05/2021 PERMITTING PLANS

B 1/25/2021 PERMITTING PLANS

2/17/2021 ALTERED SUBSTATION LOCATION

03/03/2021 ALTERED SUBSTATION LOCATION


03/09/2021 ALTERED SUBSTATION LOCATION


Sherco Solar ProjectSherburne County, MN

Site Plan - 36

NOT FOR CONSTRUCTION

03/09/2021 DATE:

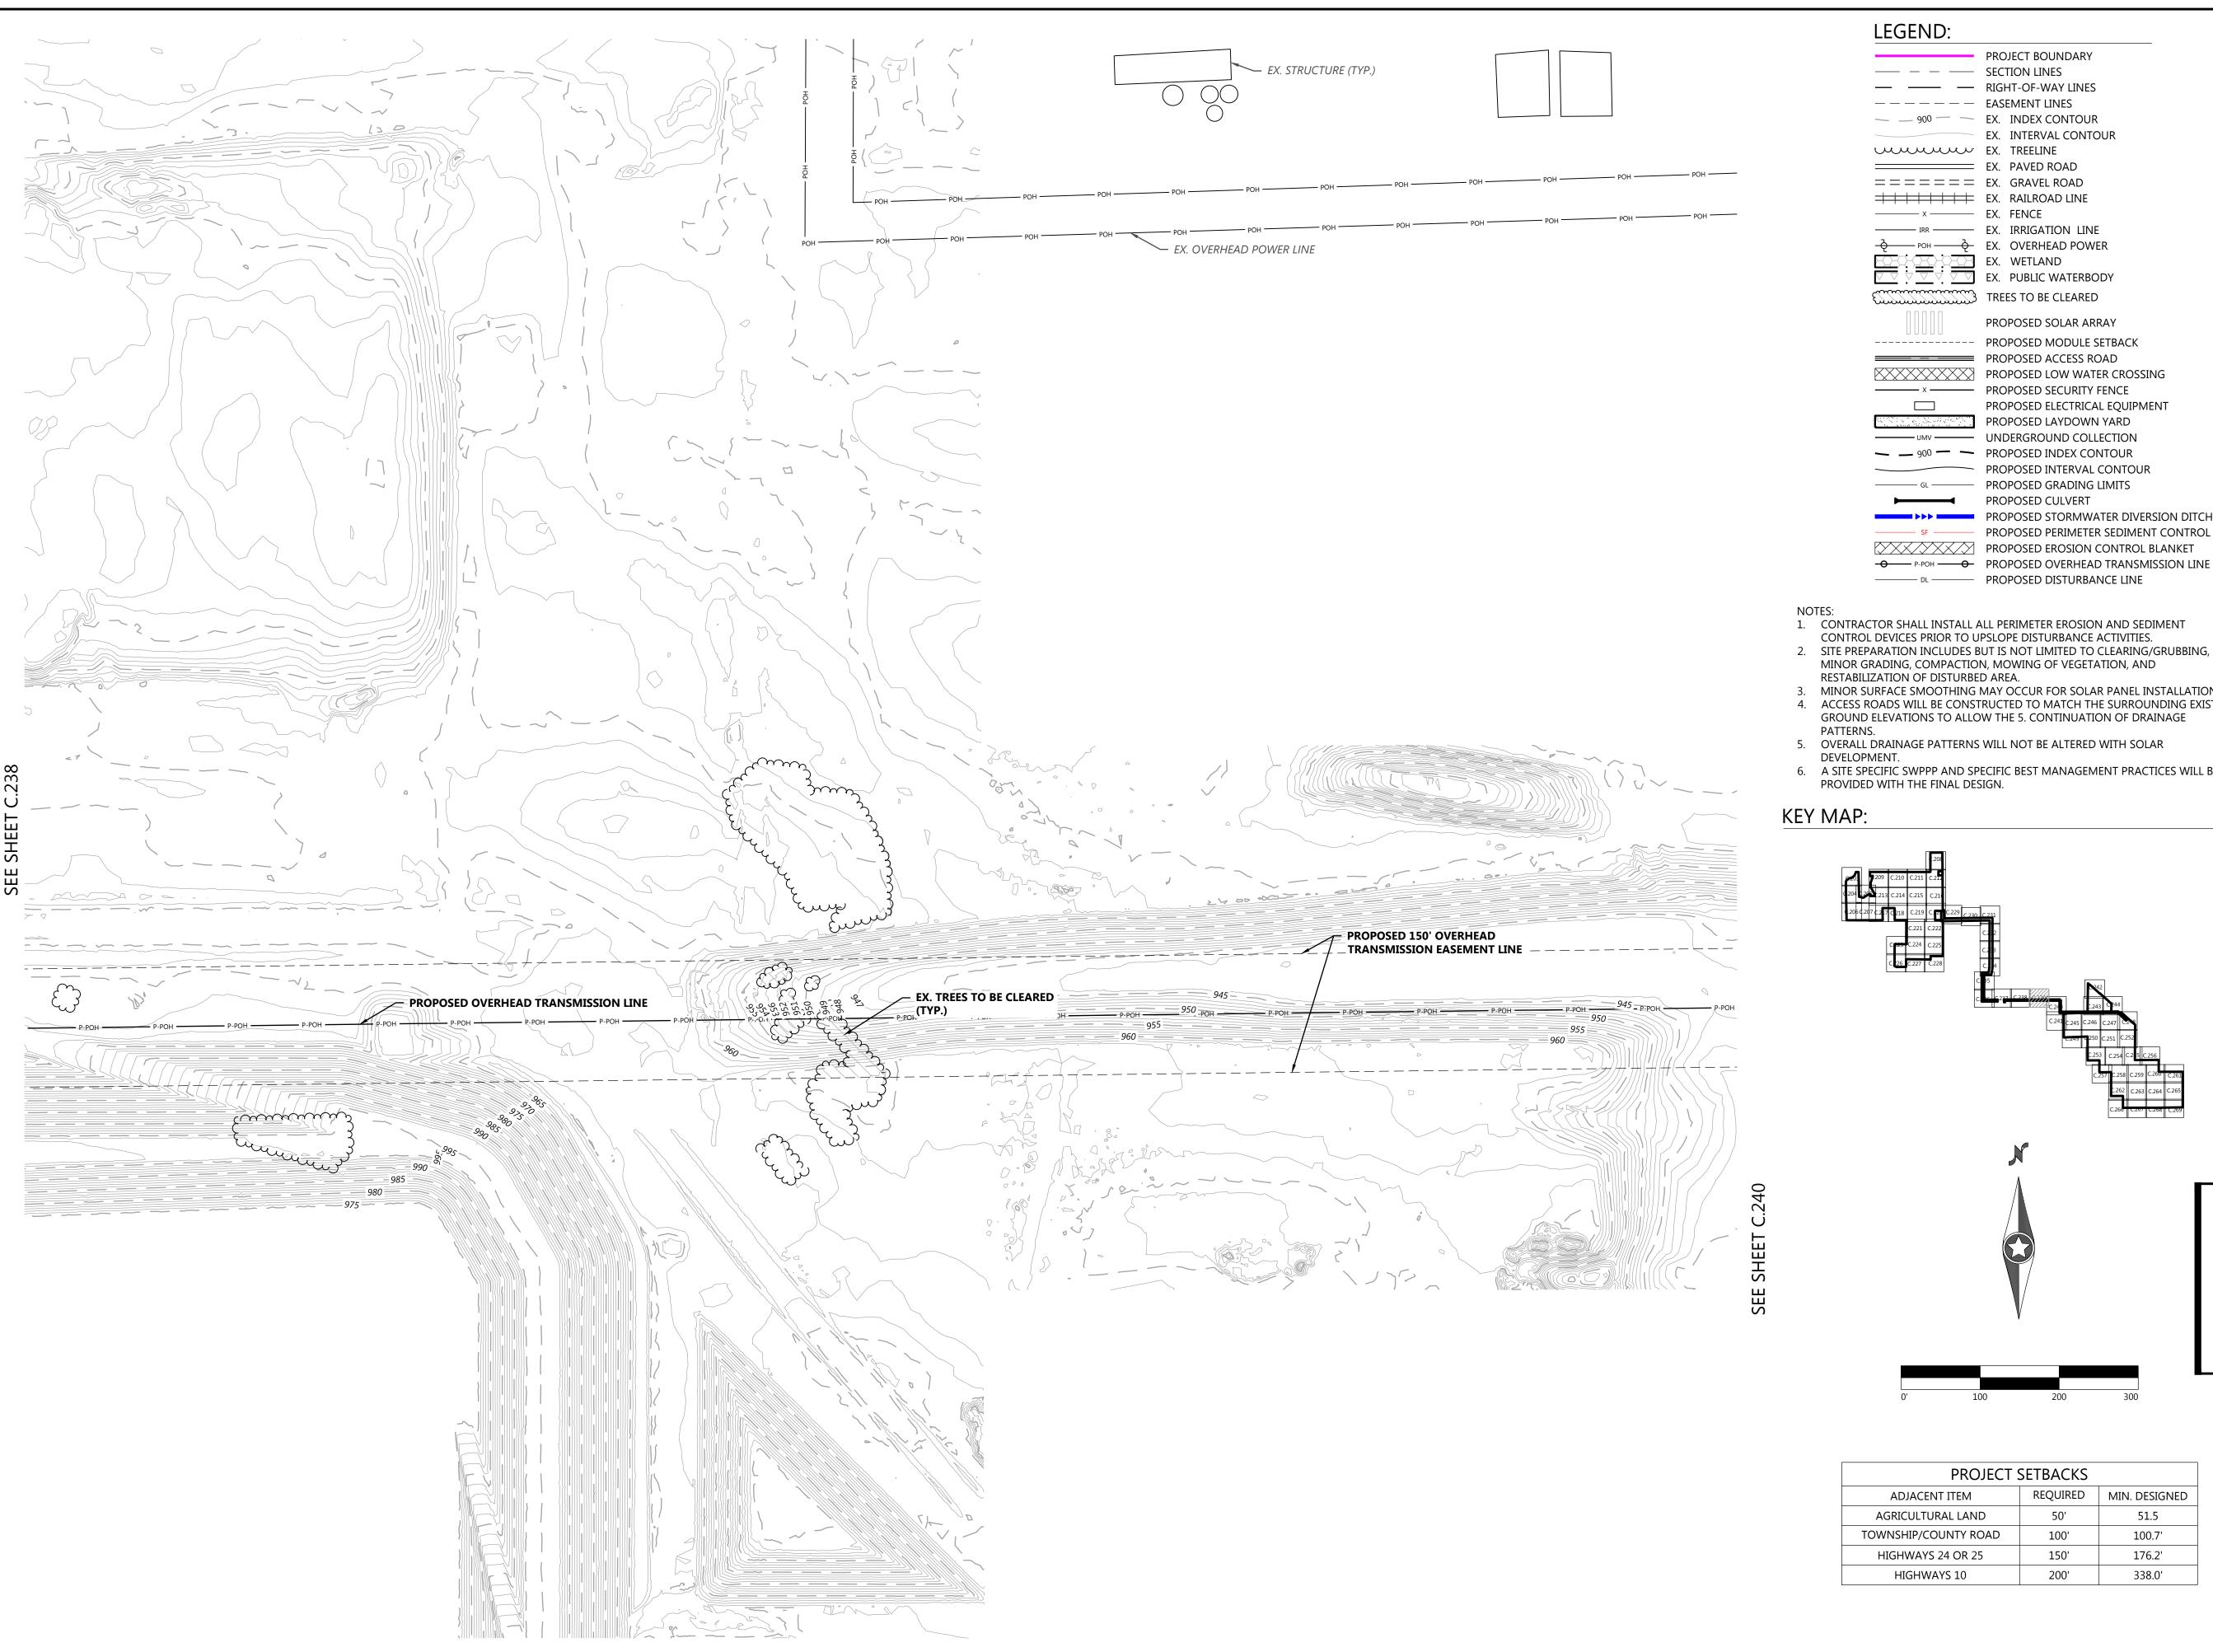

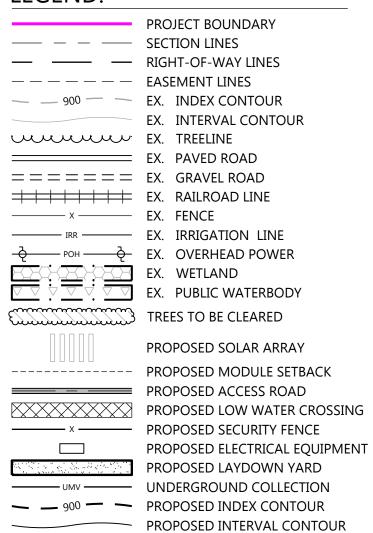


- 1. CONTRACTOR SHALL INSTALL ALL PERIMETER EROSION AND SEDIMENT
- CONTROL DEVICES PRIOR TO UPSLOPE DISTURBANCE ACTIVITIES. 2. SITE PREPARATION INCLUDES BUT IS NOT LIMITED TO CLEARING/GRUBBING, MINOR GRADING, COMPACTION, MOWING OF VEGETATION, AND RESTABILIZATION OF DISTURBED AREA.

PROPOSED GRADING LIMITS PROPOSED CULVERT

PROPOSED STORMWATER DIVERSION DITCH

PROPOSED PERIMETER SEDIMENT CONTROL

- 3. MINOR SURFACE SMOOTHING MAY OCCUR FOR SOLAR PANEL INSTALLATION.
- 4. ACCESS ROADS WILL BE CONSTRUCTED TO MATCH THE SURROUNDING EXISTING GROUND ELEVATIONS TO ALLOW THE 5. CONTINUATION OF DRAINAGE
- 5. OVERALL DRAINAGE PATTERNS WILL NOT BE ALTERED WITH SOLAR
- 6. A SITE SPECIFIC SWPPP AND SPECIFIC BEST MANAGEMENT PRACTICES WILL BE PROVIDED WITH THE FINAL DESIGN.

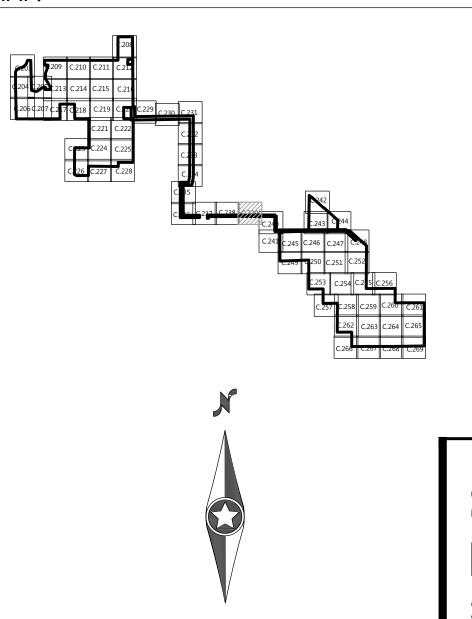

PROJECT SETBACKS			
ADJACENT ITEM	REQUIRED	MIN. DESIGNED	
AGRICULTURAL LAND	50'	51.5	
TOWNSHIP/COUNTY ROAD	100'	100.7'	
HIGHWAYS 24 OR 25	150'	176.2'	
HIGHWAYS 10	200'	338.0'	



 (952) 937-5150
 12701 Whitewater Drive, Suite #300

 (952) 937-5822
 Minnetonka, MN 55343

 (888) 937-5150
 westwoodps.com

 Westwood Professional Services, Inc.



8400 NORMANDALE LAKE BLVD, STE 1200 BLOOMINGTON, MN 55437

SIONS:		
DATE	COMMENT	

B 1/25/2021 PERMITTING PLANS

C 2/05/2021 PERMITTING PLANS

- D 2/17/2021 ALTERED SUBSTATION LOCATION
- 03/03/2021 ALTERED SUBSTATION LOCATION
- 03/09/2021 ALTERED SUBSTATION LOCATION


Sherco Solar Project


Sherburne County, MN

Site Plan - 37

NOT FOR CONSTRUCTION

03/09/2021

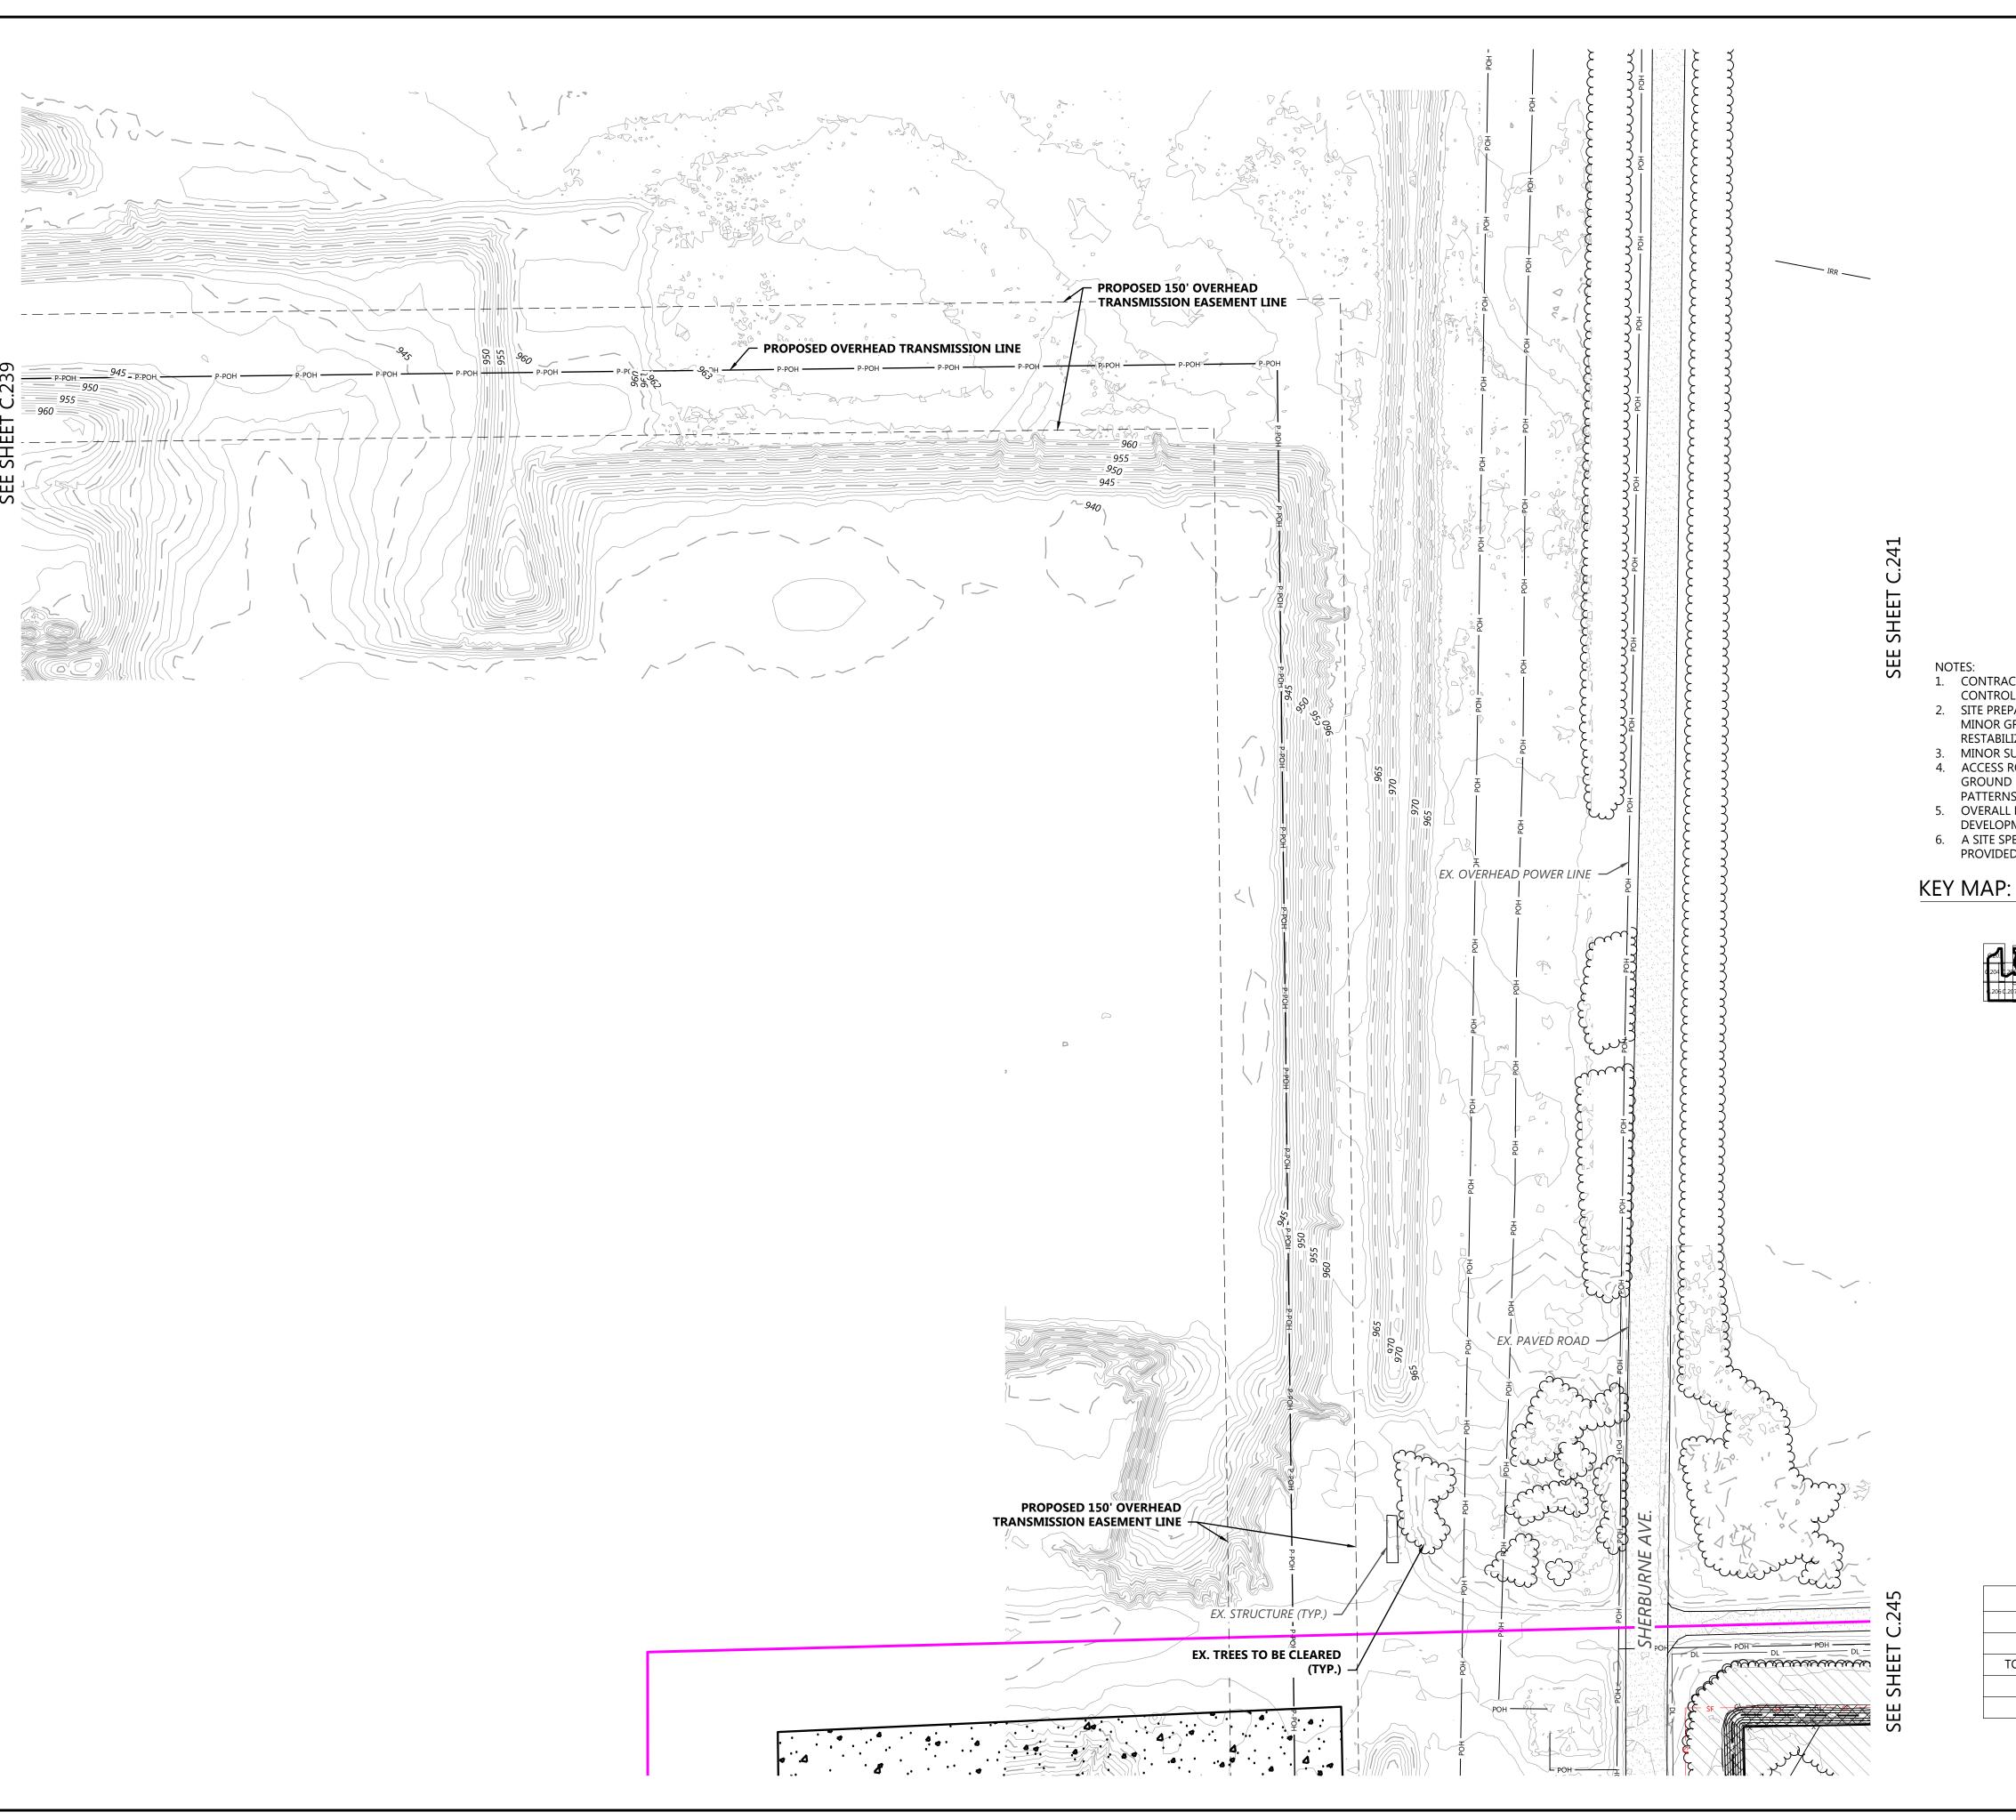

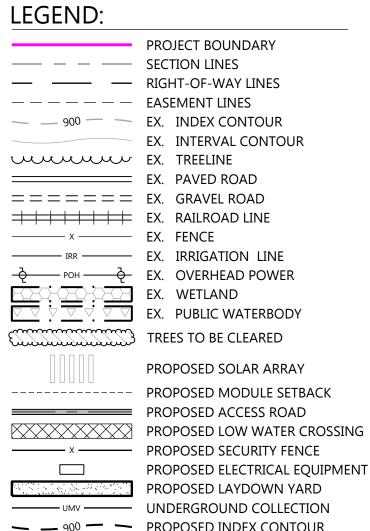


PROPOSED ELECTRICAL EQUIPMENT

— 900 — → PROPOSED INDEX CONTOUR PROPOSED INTERVAL CONTOUR PROPOSED GRADING LIMITS PROPOSED CULVERT

PROPOSED STORMWATER DIVERSION DITCH PROPOSED PERIMETER SEDIMENT CONTROL PROPOSED EROSION CONTROL BLANKET PROPOSED OVERHEAD TRANSMISSION LINE PROPOSED DISTURBANCE LINE

- 1. CONTRACTOR SHALL INSTALL ALL PERIMETER EROSION AND SEDIMENT CONTROL DEVICES PRIOR TO UPSLOPE DISTURBANCE ACTIVITIES.
- 2. SITE PREPARATION INCLUDES BUT IS NOT LIMITED TO CLEARING/GRUBBING, MINOR GRADING, COMPACTION, MOWING OF VEGETATION, AND RESTABILIZATION OF DISTURBED AREA.
- 3. MINOR SURFACE SMOOTHING MAY OCCUR FOR SOLAR PANEL INSTALLATION. 4. ACCESS ROADS WILL BE CONSTRUCTED TO MATCH THE SURROUNDING EXISTING
- GROUND ELEVATIONS TO ALLOW THE 5. CONTINUATION OF DRAINAGE PATTERNS.
- 5. OVERALL DRAINAGE PATTERNS WILL NOT BE ALTERED WITH SOLAR
- 6. A SITE SPECIFIC SWPPP AND SPECIFIC BEST MANAGEMENT PRACTICES WILL BE PROVIDED WITH THE FINAL DESIGN.

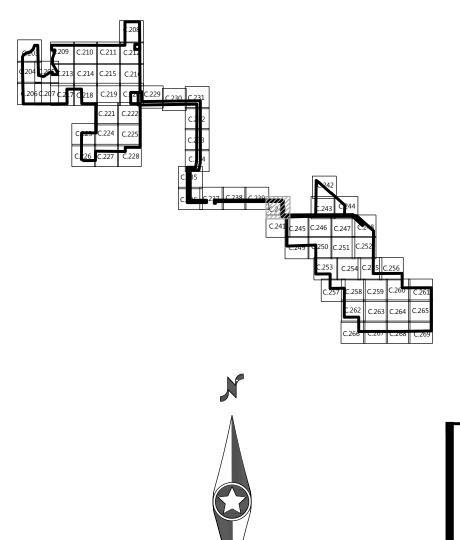

PROJECT SETBACKS			
ADJACENT ITEM	REQUIRED	MIN. DESIGNED	
AGRICULTURAL LAND	50'	51.5	
TOWNSHIP/COUNTY ROAD	100'	100.7'	
HIGHWAYS 24 OR 25	150'	176.2'	
HIGHWAYS 10	200'	338.0'	



Westwood Professional Services, Inc.



8400 NORMANDALE LAKE BLVD, STE 1200

BLOOMINGTON, MN 55437		
REV	ISIONS:	
#	DATE	COMMENT

- B 1/25/2021 PERMITTING PLANS 2/05/2021 PERMITTING PLANS
- D 2/17/2021 ALTERED SUBSTATION LOCATION
- 03/03/2021 ALTERED SUBSTATION LOCATION
- 03/09/2021 ALTERED SUBSTATION LOCATION


Sherco Solar Project

Sherburne County, MN

Site Plan - 38

NOT FOR CONSTRUCTION

03/09/2021

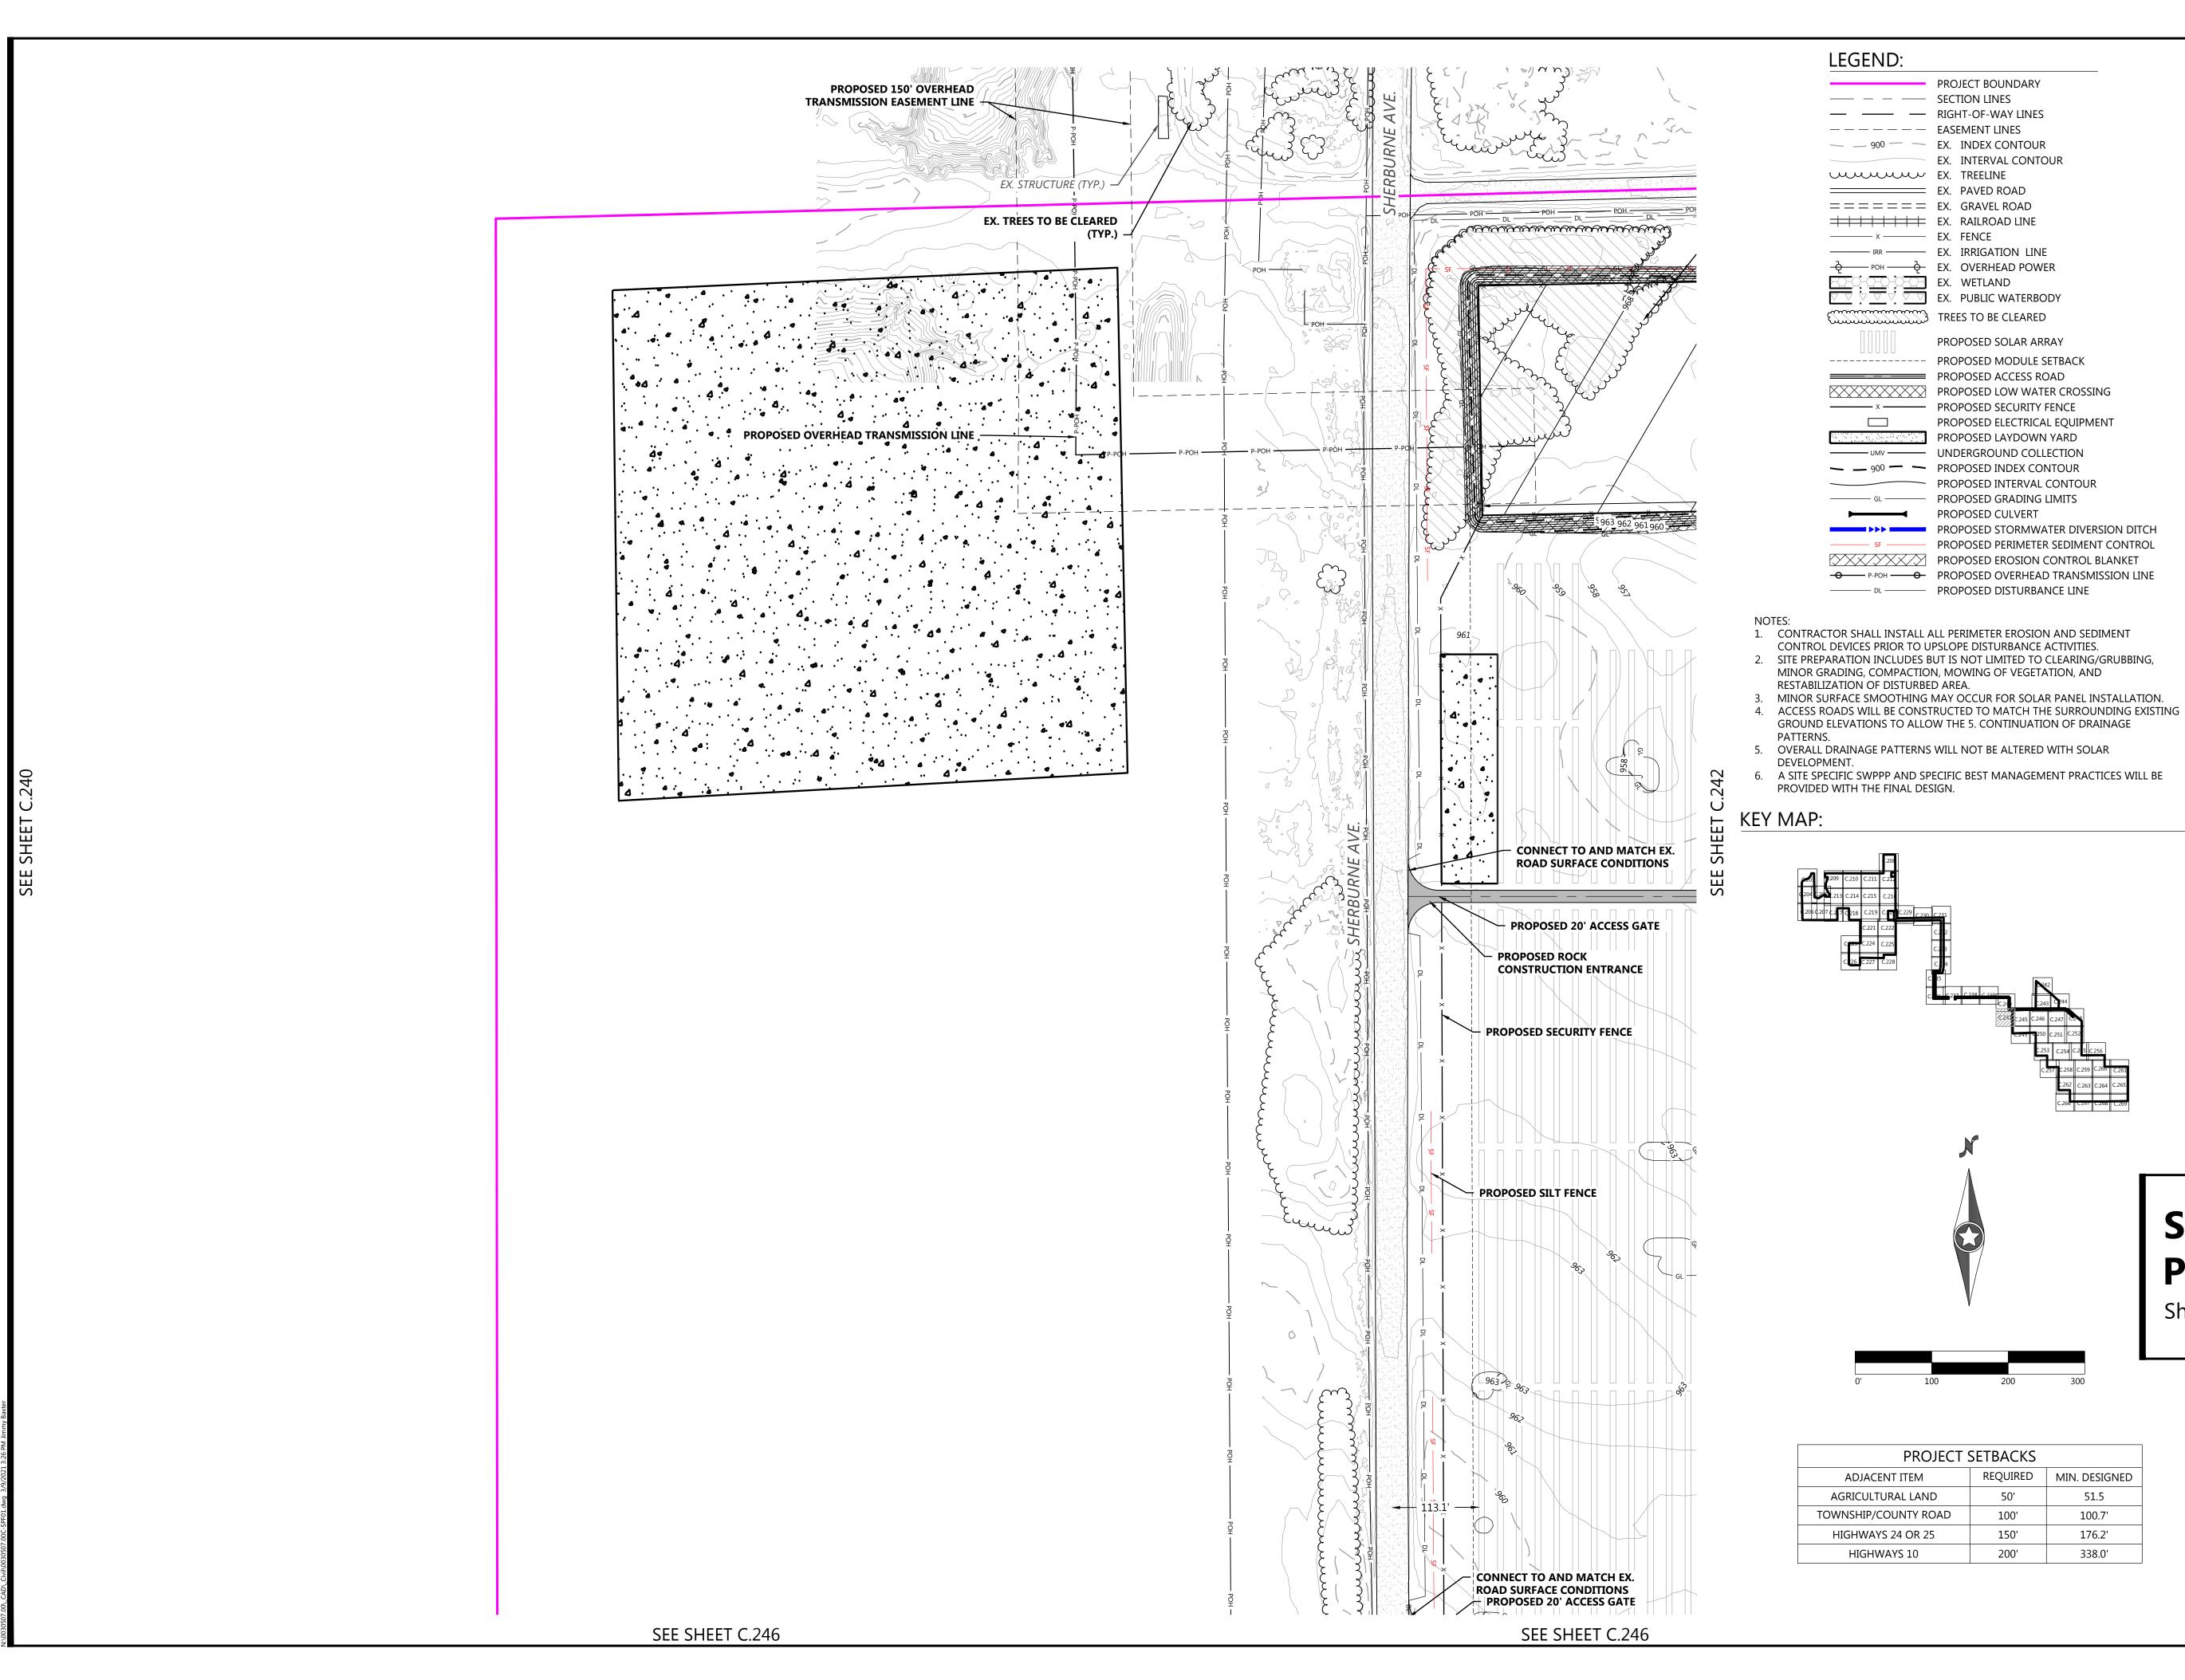



 (952) 937-5150
 12701 Whitewater Drive, Suite #300

 (952) 937-5822
 Minnetonka, MN 55343

 (888) 937-5150
 westwoodps.com

Westwood Professional Services, Inc.



8400 NORMANDALE LAKE BLVD, STE 1200 BLOOMINGTON, MN 55437

DATE COMMENT

B 1/25/2021 PERMITTING PLANS

D 2/17/2021 ALTERED SUBSTATION LOCATION

03/03/2021 ALTERED SUBSTATION LOCATION

03/09/2021 ALTERED SUBSTATION LOCATION


Sherco Solar Project

Sherburne County, MN


Site Plan - 39

NOT FOR CONSTRUCTION

03/09/2021

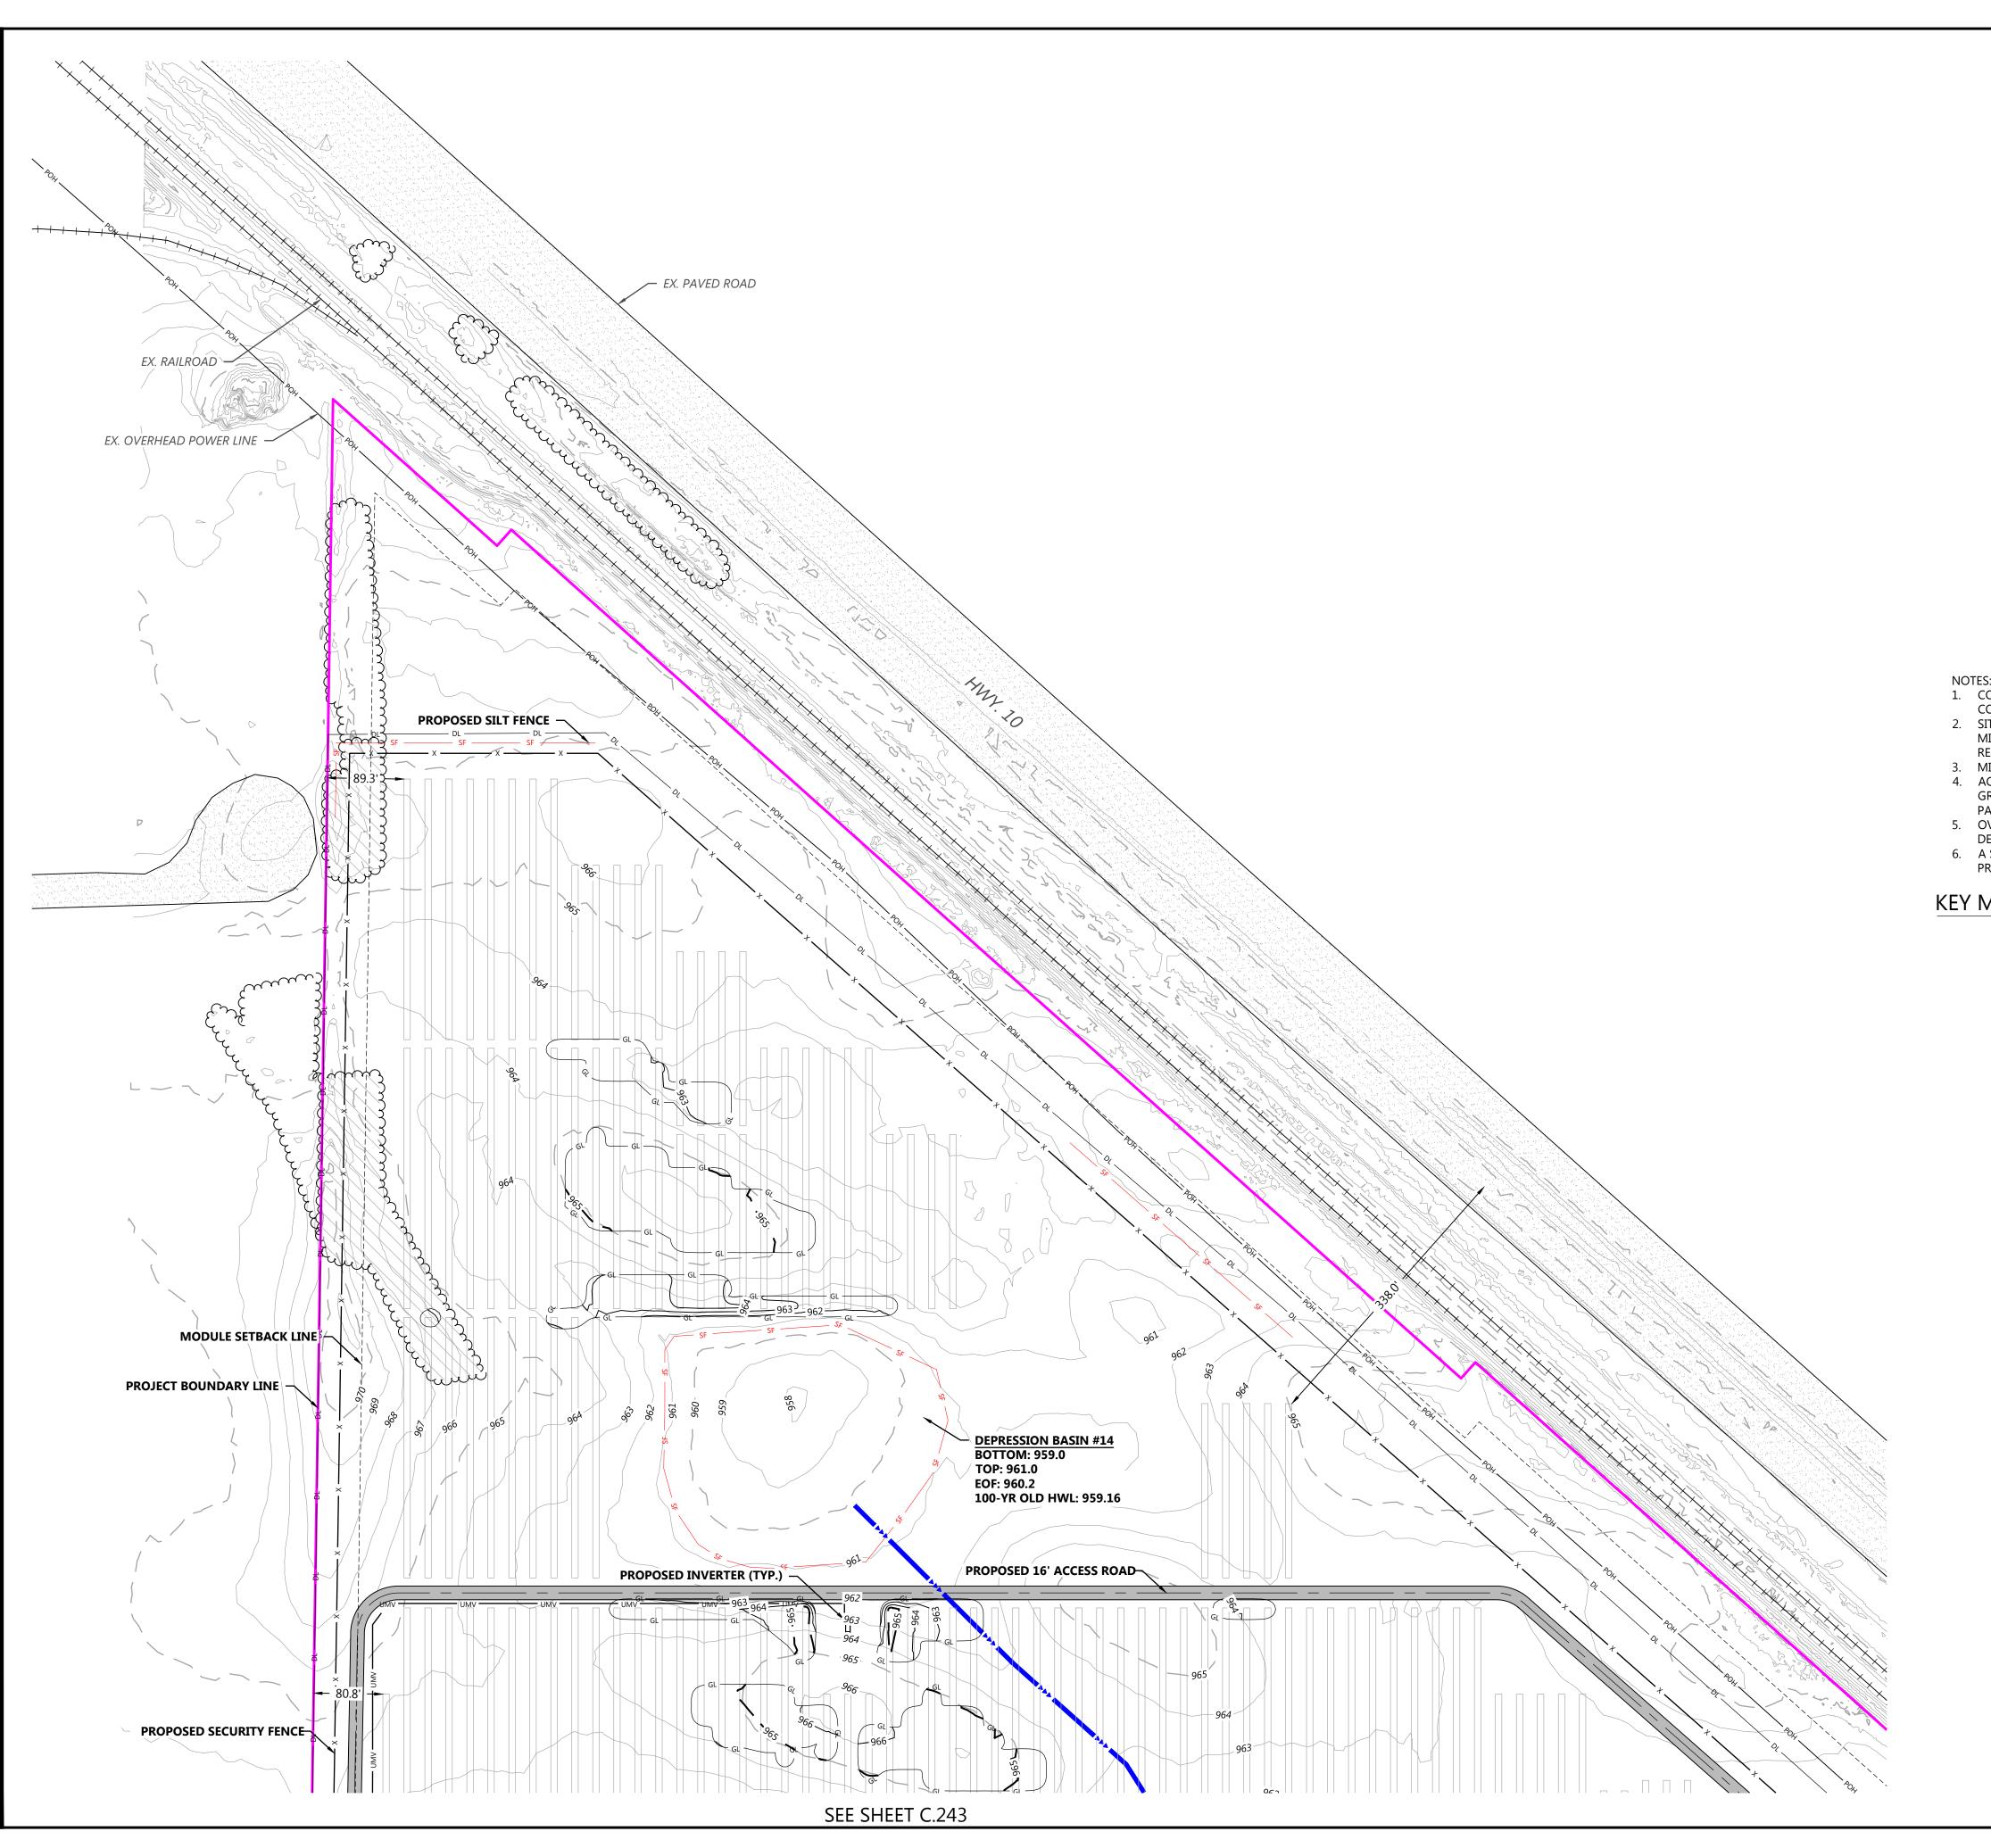



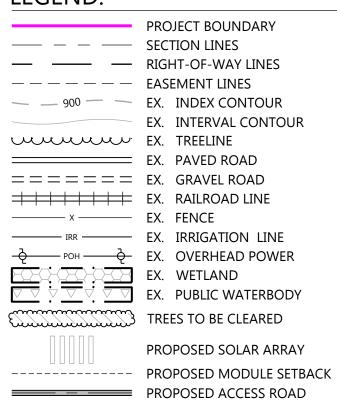


PROPOSED LOW WATER CROSSING

PROPOSED SECURITY FENCE PROPOSED ELECTRICAL EQUIPMENT PROPOSED LAYDOWN YARD ——— UMV ——— UNDERGROUND COLLECTION — → 900 — PROPOSED INDEX CONTOUR PROPOSED INTERVAL CONTOUR ——— GL ——— PROPOSED GRADING LIMITS PROPOSED CULVERT

PROPOSED STORMWATER DIVERSION DITCH PROPOSED PERIMETER SEDIMENT CONTROL PROPOSED EROSION CONTROL BLANKET PROPOSED OVERHEAD TRANSMISSION LINE PROPOSED DISTURBANCE LINE

- 1. CONTRACTOR SHALL INSTALL ALL PERIMETER EROSION AND SEDIMENT
- CONTROL DEVICES PRIOR TO UPSLOPE DISTURBANCE ACTIVITIES. 2. SITE PREPARATION INCLUDES BUT IS NOT LIMITED TO CLEARING/GRUBBING, MINOR GRADING, COMPACTION, MOWING OF VEGETATION, AND RESTABILIZATION OF DISTURBED AREA.
- 3. MINOR SURFACE SMOOTHING MAY OCCUR FOR SOLAR PANEL INSTALLATION.
- 4. ACCESS ROADS WILL BE CONSTRUCTED TO MATCH THE SURROUNDING EXISTING GROUND ELEVATIONS TO ALLOW THE 5. CONTINUATION OF DRAINAGE
- 5. OVERALL DRAINAGE PATTERNS WILL NOT BE ALTERED WITH SOLAR
- 6. A SITE SPECIFIC SWPPP AND SPECIFIC BEST MANAGEMENT PRACTICES WILL BE PROVIDED WITH THE FINAL DESIGN.

KEY MAP:

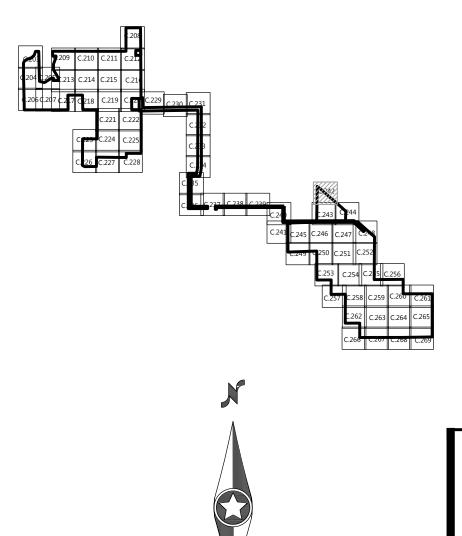

PROJECT SETBACKS		
ADJACENT ITEM	REQUIRED	MIN. DESIGNED
AGRICULTURAL LAND	50'	51.5
TOWNSHIP/COUNTY ROAD	100'	100.7'
HIGHWAYS 24 OR 25	150'	176.2'
HIGHWAYS 10	200'	338.0'



Westwood Professional Services, Inc.



8400 NORMANDALE LAKE BLVD, STE 1200 BLOOMINGTON, MN 55437

EVI	SIONS:		
	DATE	COMMENT	
	1/25/2021	PERMITTING PLANS	

B 1/25/2021 PERMITTING PLANS C 2/05/2021 PERMITTING PLANS

D 2/17/2021 ALTERED SUBSTATION LOCATION

03/03/2021 ALTERED SUBSTATION LOCATION F 03/09/2021 ALTERED SUBSTATION LOCATION

Sherco Solar Project

Sherburne County, MN

Site Plan - 30

NOT FOR CONSTRUCTION

03/09/2021





PROJECT BOUNDARY

— — SECTION LINES

— RIGHT-OF-WAY LINES

— — — — EASEMENT LINES
— — 900 — EX. INDEX CONTOUR
EX. INTERVAL CONTOUR

EX. INTERVAL CONT

EX. TREELINE

EX. PAVED ROAD

EX. TREELINE

EX. PAVED ROAD

EX. TREELINE

EX. RAILROAD LINE

EX. FENCE

IRR EX. IRRIGATION LINE

POH EX. OVERHEAD POWER

EX. WETLAND

EX. WETLAND

EX. PUBLIC WATERBODY

TREES TO BE CLEARED

PROPOSED SOLAR ARRAY

PROPOSED MODULE SETBACK

PROPOSED ACCESS ROAD

PROPOSED LOW WATER CROSSING

PROPOSED SECURITY FENCE
PROPOSED ELECTRICAL EQUIPMENT
PROPOSED LAYDOWN YARD
UMV UNDERGROUND COLLECTION
PROPOSED INDEX CONTOUR
PROPOSED INTERVAL CONTOUR
PROPOSED GRADING LIMITS


PROPOSED CULVERT
PROPOSED STORMWATER DIVERSION DITCH
PROPOSED PERIMETER SEDIMENT CONTROL
PROPOSED EROSION CONTROL BLANKET
PROPOSED OVERHEAD TRANSMISSION LINE
PROPOSED DISTURBANCE LINE

NOTES:

- 1. CONTRACTOR SHALL INSTALL ALL PERIMETER EROSION AND SEDIMENT
- CONTROL DEVICES PRIOR TO UPSLOPE DISTURBANCE ACTIVITIES.

 2. SITE PREPARATION INCLUDES BUT IS NOT LIMITED TO CLEARING/GRUBBING, MINOR GRADING, COMPACTION, MOWING OF VEGETATION, AND RESTABILIZATION OF DISTURBED AREA.
- MINOR SURFACE SMOOTHING MAY OCCUR FOR SOLAR PANEL INSTALLATION.
 ACCESS ROADS WILL BE CONSTRUCTED TO MATCH THE SURROUNDING EXISTIN
- 4. ACCESS ROADS WILL BE CONSTRUCTED TO MATCH THE SURROUNDING EXISTING GROUND ELEVATIONS TO ALLOW THE 5. CONTINUATION OF DRAINAGE
- OVERALL DRAINAGE PATTERNS WILL NOT BE ALTERED WITH SOLAR DEVELOPMENT.
- 6. A SITE SPECIFIC SWPPP AND SPECIFIC BEST MANAGEMENT PRACTICES WILL BE PROVIDED WITH THE FINAL DESIGN.

KEY MAP:

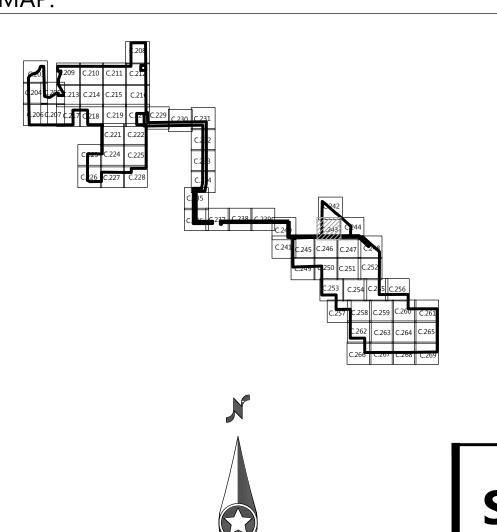

PROJECT :	SETBACKS	
ADJACENT ITEM	REQUIRED	MIN. DESIGI
AGRICULTURAL LAND	50'	51.5
TOWNSHIP/COUNTY ROAD	100'	100.7'
HIGHWAYS 24 OR 25	150'	176.2'

200'

338.0'

HIGHWAYS 10



Phone (952) 937-5150 12701 Whitewater Drive, Suite #300
Fax (952) 937-5822 Minnetonka, MN 55343
Toll Free (888) 937-5150 westwoodps.com

Westwood Professional Services, Inc.

PREPARED FOR:



8400 NORMANDALE LAKE BLVD, STE 1200 BLOOMINGTON, MN 55437

SIONS:		
DATE	COMMENT	

C 2/05/2021 PERMITTING PLANS

B 1/25/2021 PERMITTING PLANS

D 2/17/2021 ALTERED SUBSTATION LOCATION

03/03/2021 ALTERED SUBSTATION LOCATION

03/09/2021 ALTERED SUBSTATION LOCATION


Sherco Solar Project

Sherburne County, MN

Site Plan - 41

NOT FOR CONSTRUCTION

DATE: 03/09/2021

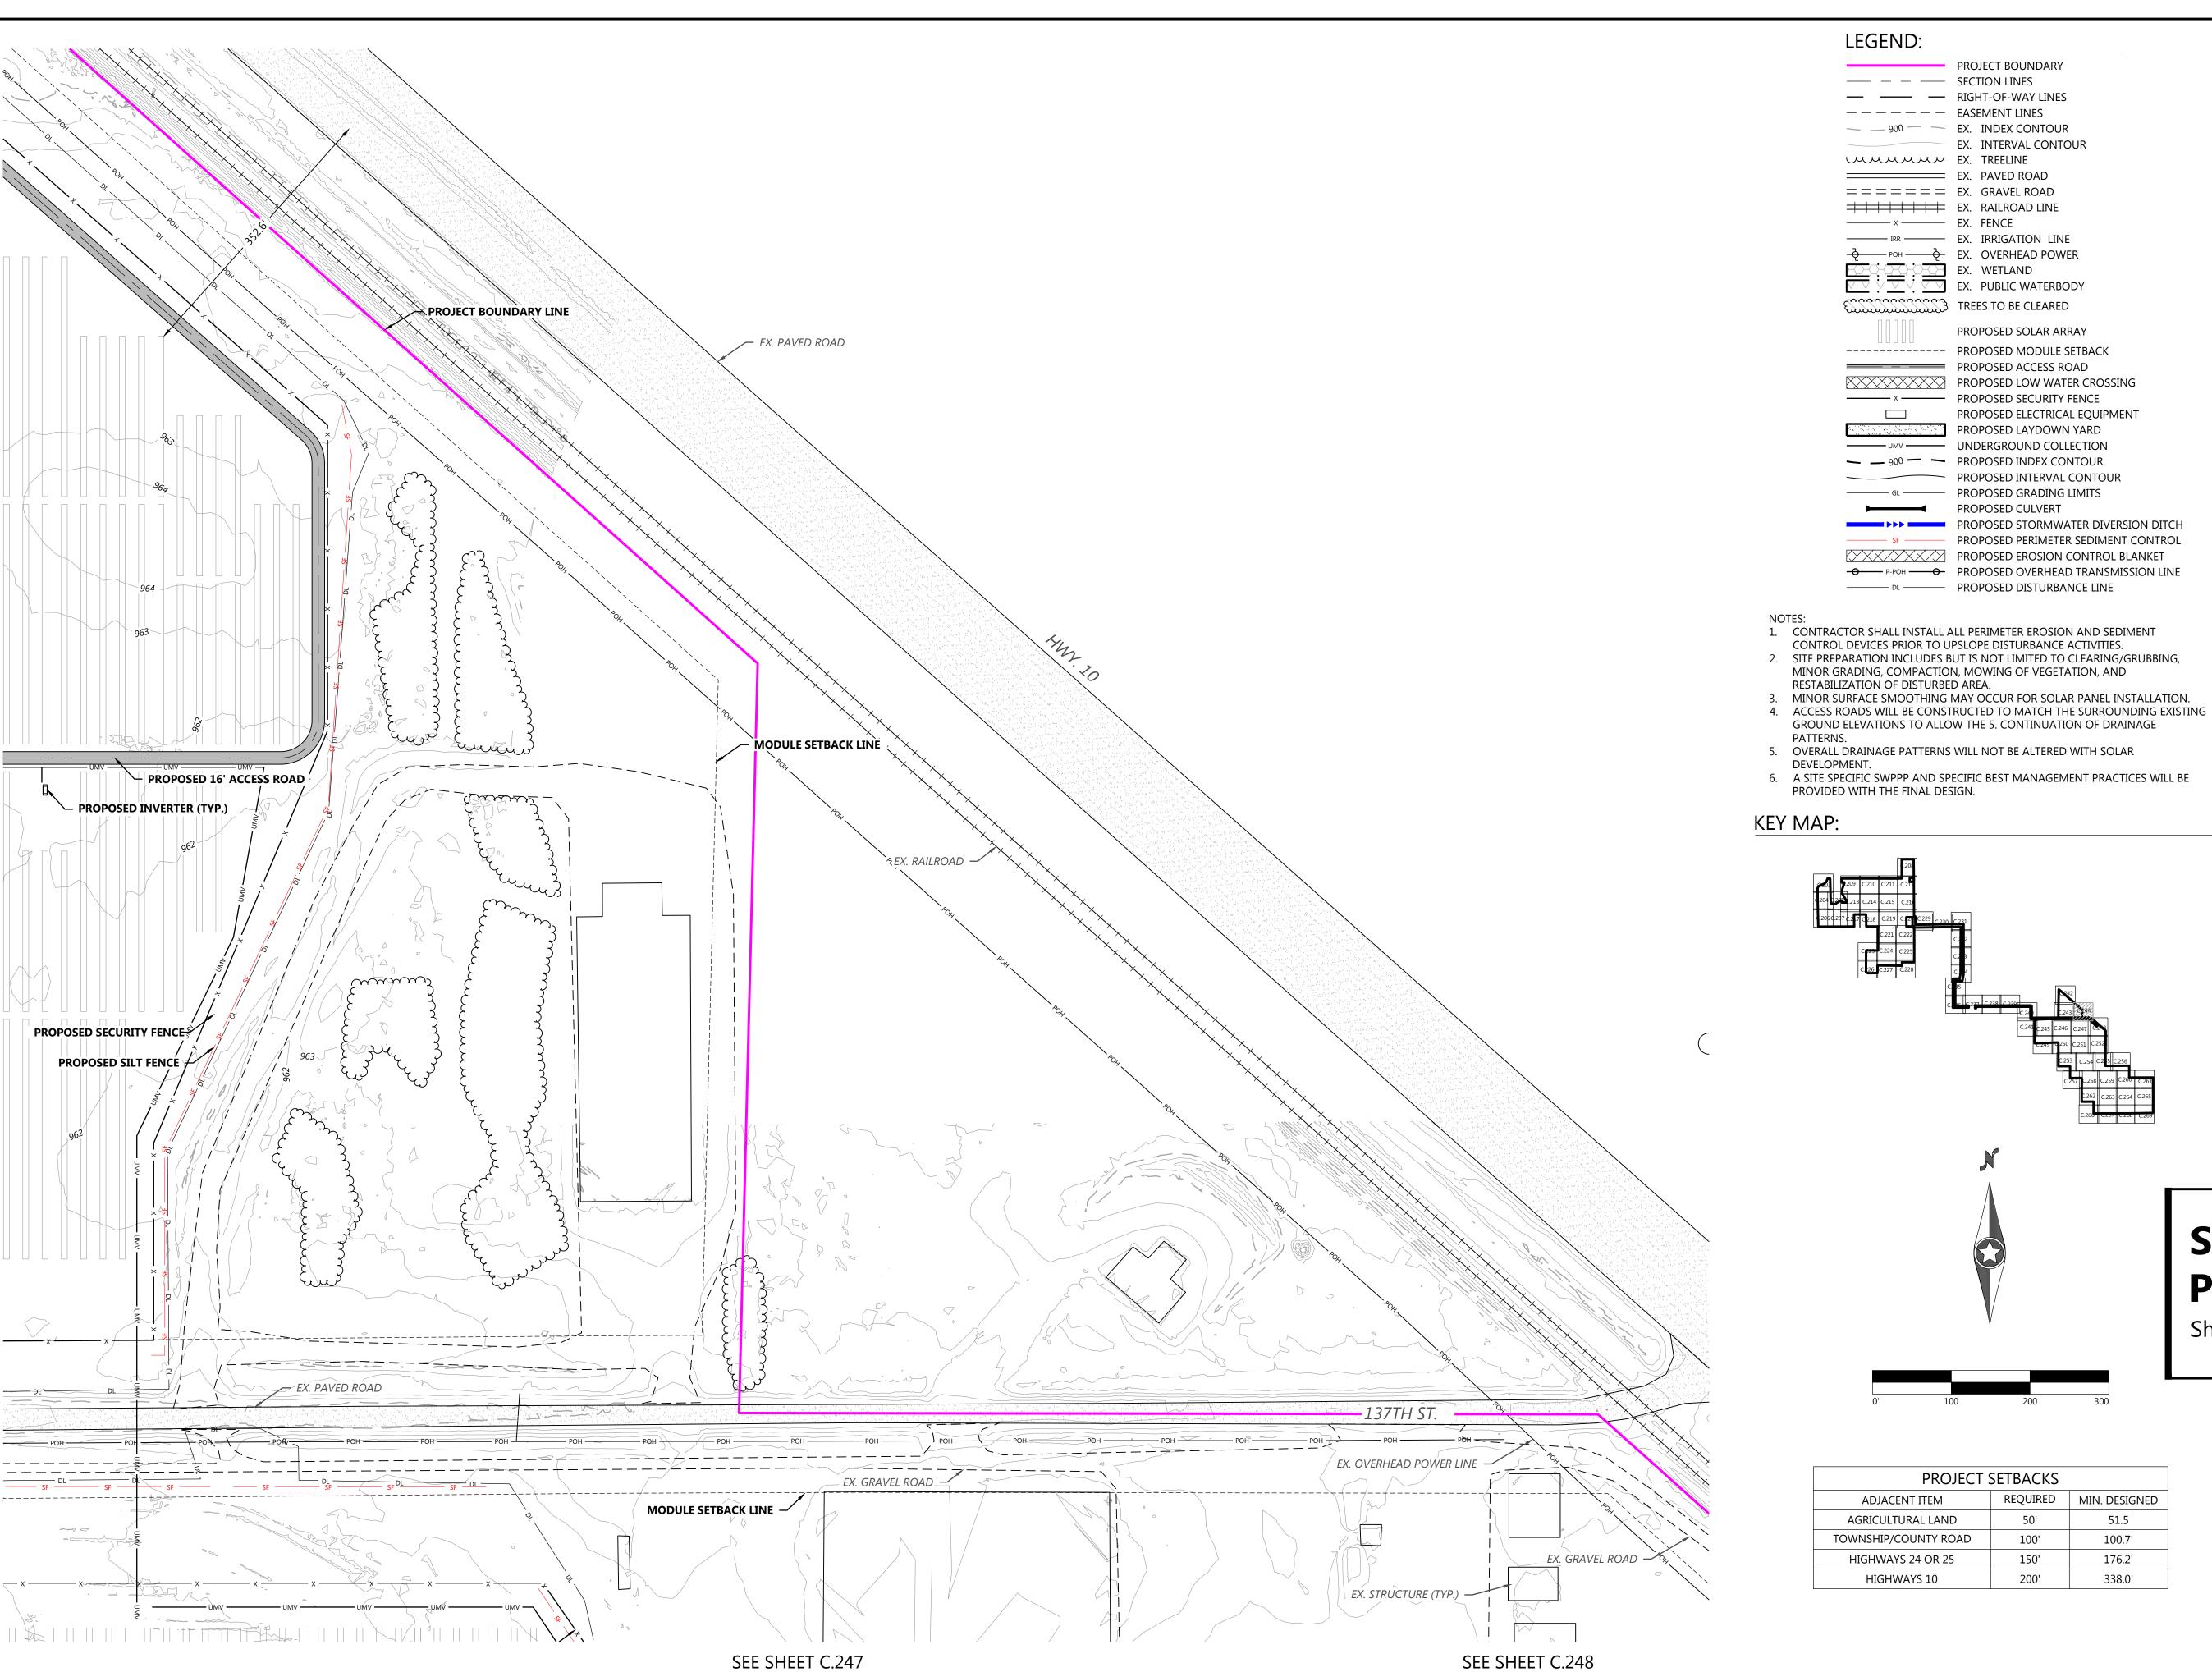



Westwood Professional Services, Inc.

Phone (952) 937-5150 12701 Whitewater Drive, Suite #300 Fax (952) 937-5822 Minnetonka, MN 55343 Toll Free (888) 937-5150 westwoodps.com



8400 NORMANDALE LAKE BLVD, STE 1200 BLOOMINGTON, MN 55437

NS:		
ATE	COMMENT	

B 1/25/2021 PERMITTING PLANS

D 2/17/2021 ALTERED SUBSTATION LOCATION

03/03/2021 ALTERED SUBSTATION LOCATION

03/09/2021 ALTERED SUBSTATION LOCATION


Sherco Solar Project

Sherburne County, MN

Site Plan - 42

NOT FOR CONSTRUCTION

03/09/2021

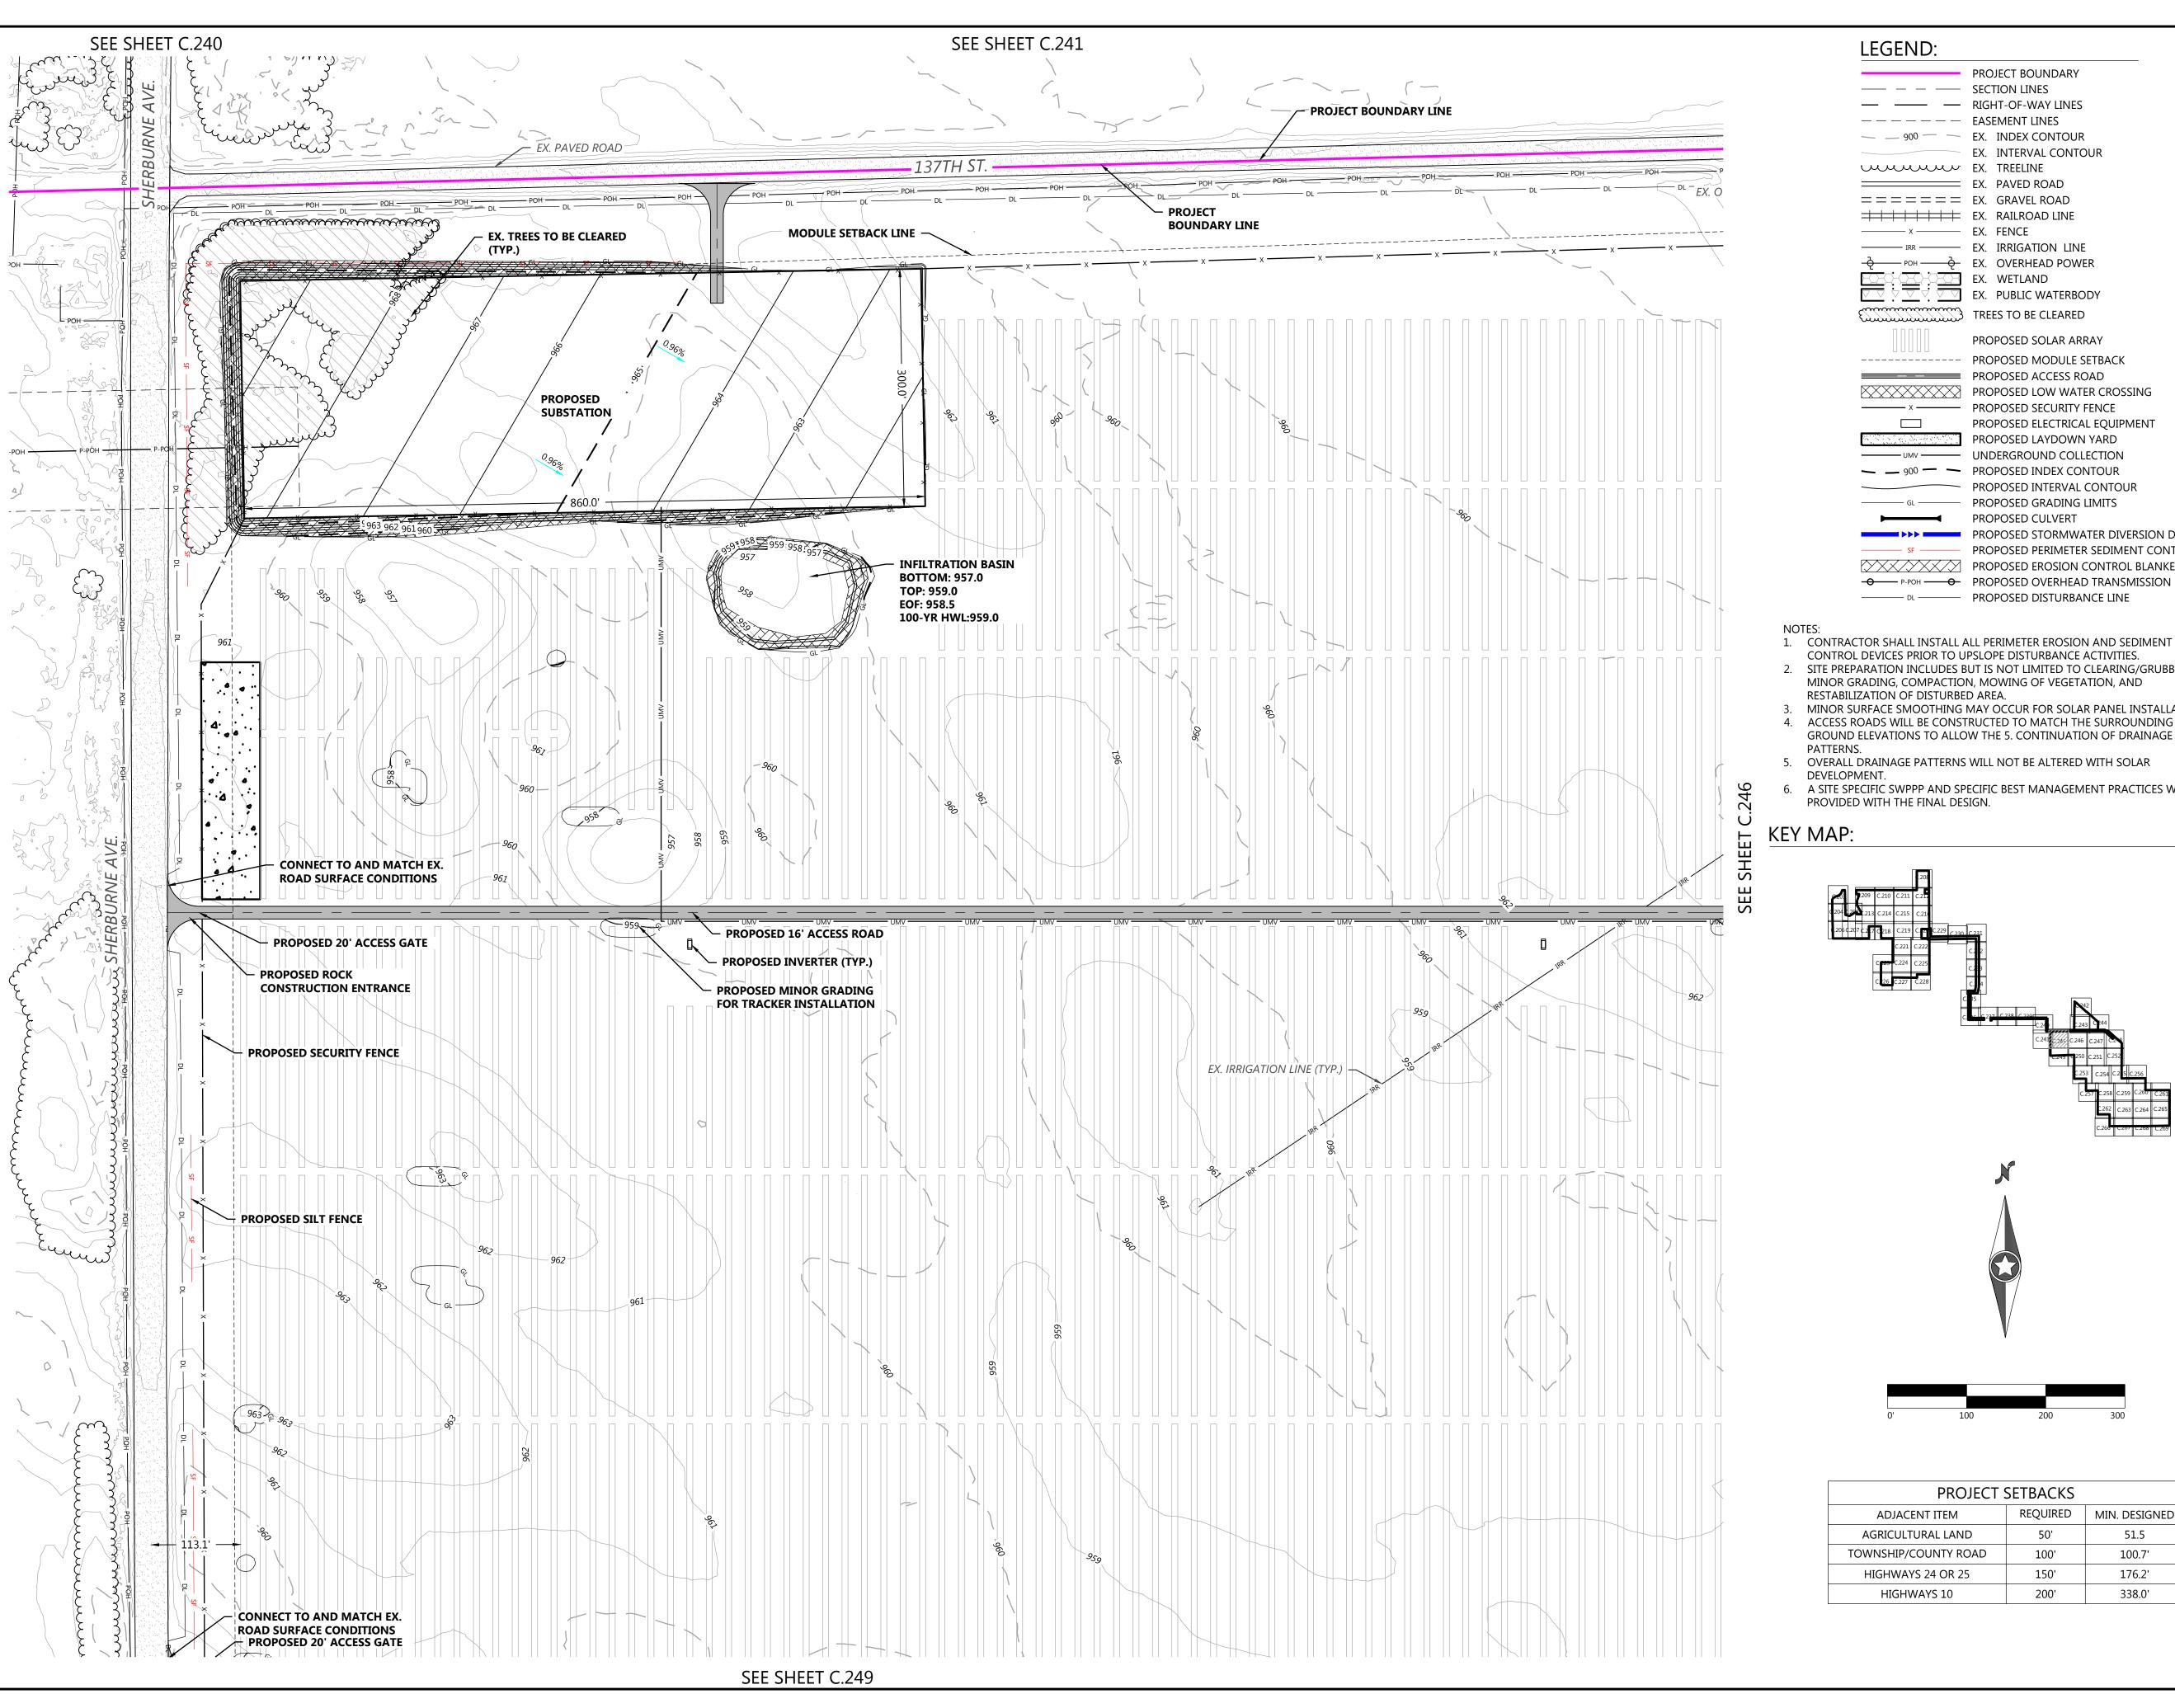



 (952) 937-5150
 12701 Whitewater Drive, Suite #300

 (952) 937-5822
 Minnetonka, MN 55343

 (888) 937-5150
 westwoodps.com

 Westwood Professional Services, Inc.



8400 NORMANDALE LAKE BLVD, STE 1200 BLOOMINGTON, MN 55437

'ISIONS:	
DATE	COMMEN
1/25/2021	PFRMITTIN

- TING PLANS
- C 2/05/2021 PERMITTING PLANS
- D 2/17/2021 ALTERED SUBSTATION LOCATION
- 03/03/2021 ALTERED SUBSTATION LOCATION
- 03/09/2021 ALTERED SUBSTATION LOCATION

CONTROL DEVICES PRIOR TO UPSLOPE DISTURBANCE ACTIVITIES.

PROPOSED DISTURBANCE LINE

2. SITE PREPARATION INCLUDES BUT IS NOT LIMITED TO CLEARING/GRUBBING, MINOR GRADING, COMPACTION, MOWING OF VEGETATION, AND RESTABILIZATION OF DISTURBED AREA.

LEGEND:

PROJECT BOUNDARY

EX. INTERVAL CONTOUR

PROPOSED SOLAR ARRAY

PROPOSED INTERVAL CONTOUR

PROPOSED STORMWATER DIVERSION DITCH

PROPOSED PERIMETER SEDIMENT CONTROL

PROPOSED ELECTRICAL EQUIPMENT

— RIGHT-OF-WAY LINES

— — — SECTION LINES

—————— EASEMENT LINES

EX. RAILROAD LINE

----- IRR ----- EX. IRRIGATION LINE → POH → → EX. OVERHEAD POWER

EX. WETLAND

EX. PUBLIC WATERBODY

TREES TO BE CLEARED

----- PROPOSED MODULE SETBACK PROPOSED ACCESS ROAD

PROPOSED LOW WATER CROSSING PROPOSED SECURITY FENCE

PROPOSED LAYDOWN YARD — UMV — UNDERGROUND COLLECTION

— 900 — — PROPOSED INDEX CONTOUR

PROPOSED GRADING LIMITS

PROPOSED CULVERT

PROPOSED EROSION CONTROL BLANKET

PROPOSED OVERHEAD TRANSMISSION LINE


EX. TREELINE EX. PAVED ROAD = = = = = EX. Gravel road

----- X ----- EX. FENCE

— 900 — EX. INDEX CONTOUR

- MINOR SURFACE SMOOTHING MAY OCCUR FOR SOLAR PANEL INSTALLATION. 4. ACCESS ROADS WILL BE CONSTRUCTED TO MATCH THE SURROUNDING EXISTING
- GROUND ELEVATIONS TO ALLOW THE 5. CONTINUATION OF DRAINAGE
- 5. OVERALL DRAINAGE PATTERNS WILL NOT BE ALTERED WITH SOLAR
- 6. A SITE SPECIFIC SWPPP AND SPECIFIC BEST MANAGEMENT PRACTICES WILL BE PROVIDED WITH THE FINAL DESIGN.

KEY MAP:

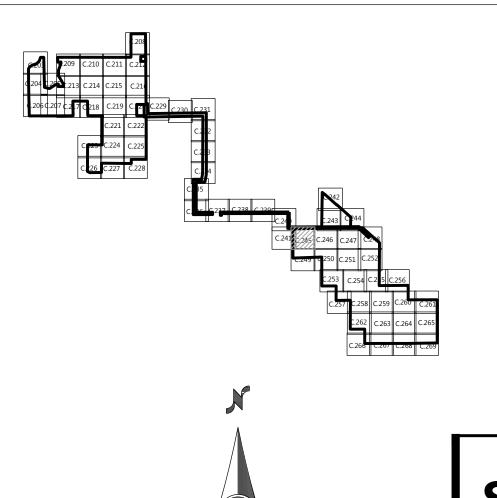

PROJECT SETBACKS

ADJACENT ITEM

AGRICULTURAL LAND

TOWNSHIP/COUNTY ROAD

HIGHWAYS 24 OR 25

HIGHWAYS 10

REQUIRED

100'

150'

200'

MIN. DESIGNED

51.5

100.7'

176.2'

338.0'

Sherco Solar Project Sherburne County, MN

Site Plan - 43

NOT FOR CONSTRUCTION

03/09/2021 DATE: