




0 0.25 0.5 Miles

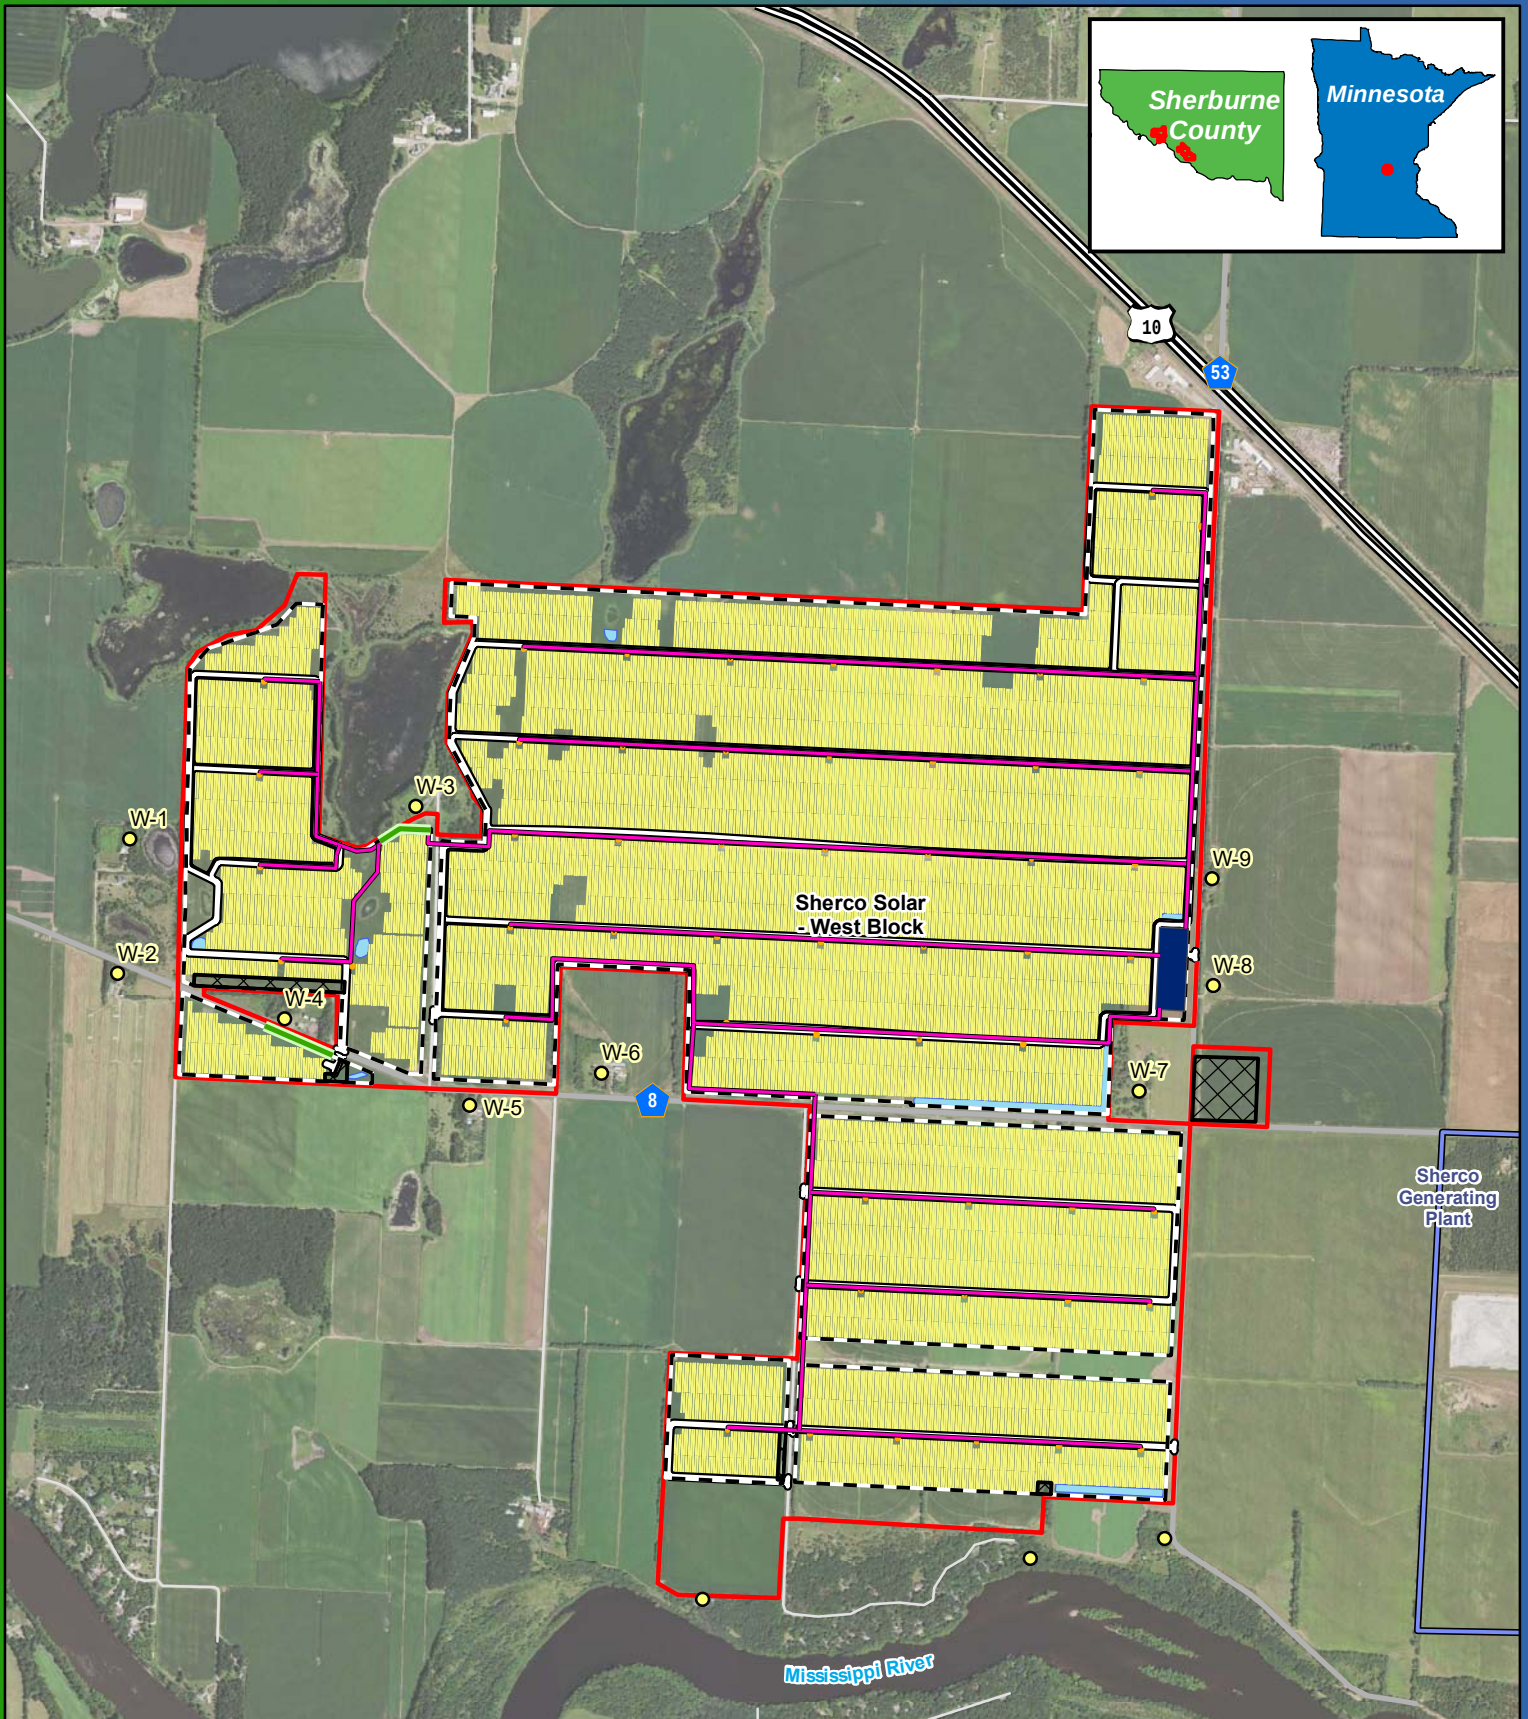

1:24,000

Figure 4a
Preliminary Project Layout
(West Block)
Sherco Solar Project
Sherburne County, MN

- Adjacent Residence
- Solar Project
- Access Road
- Vegetation Screening
- Collection Line
- Inverter
- West Collector Substation
- Laydown Area
- Security Fence
- Solar Array
- + Stormwater Basin
- Sherco Generating Plant