


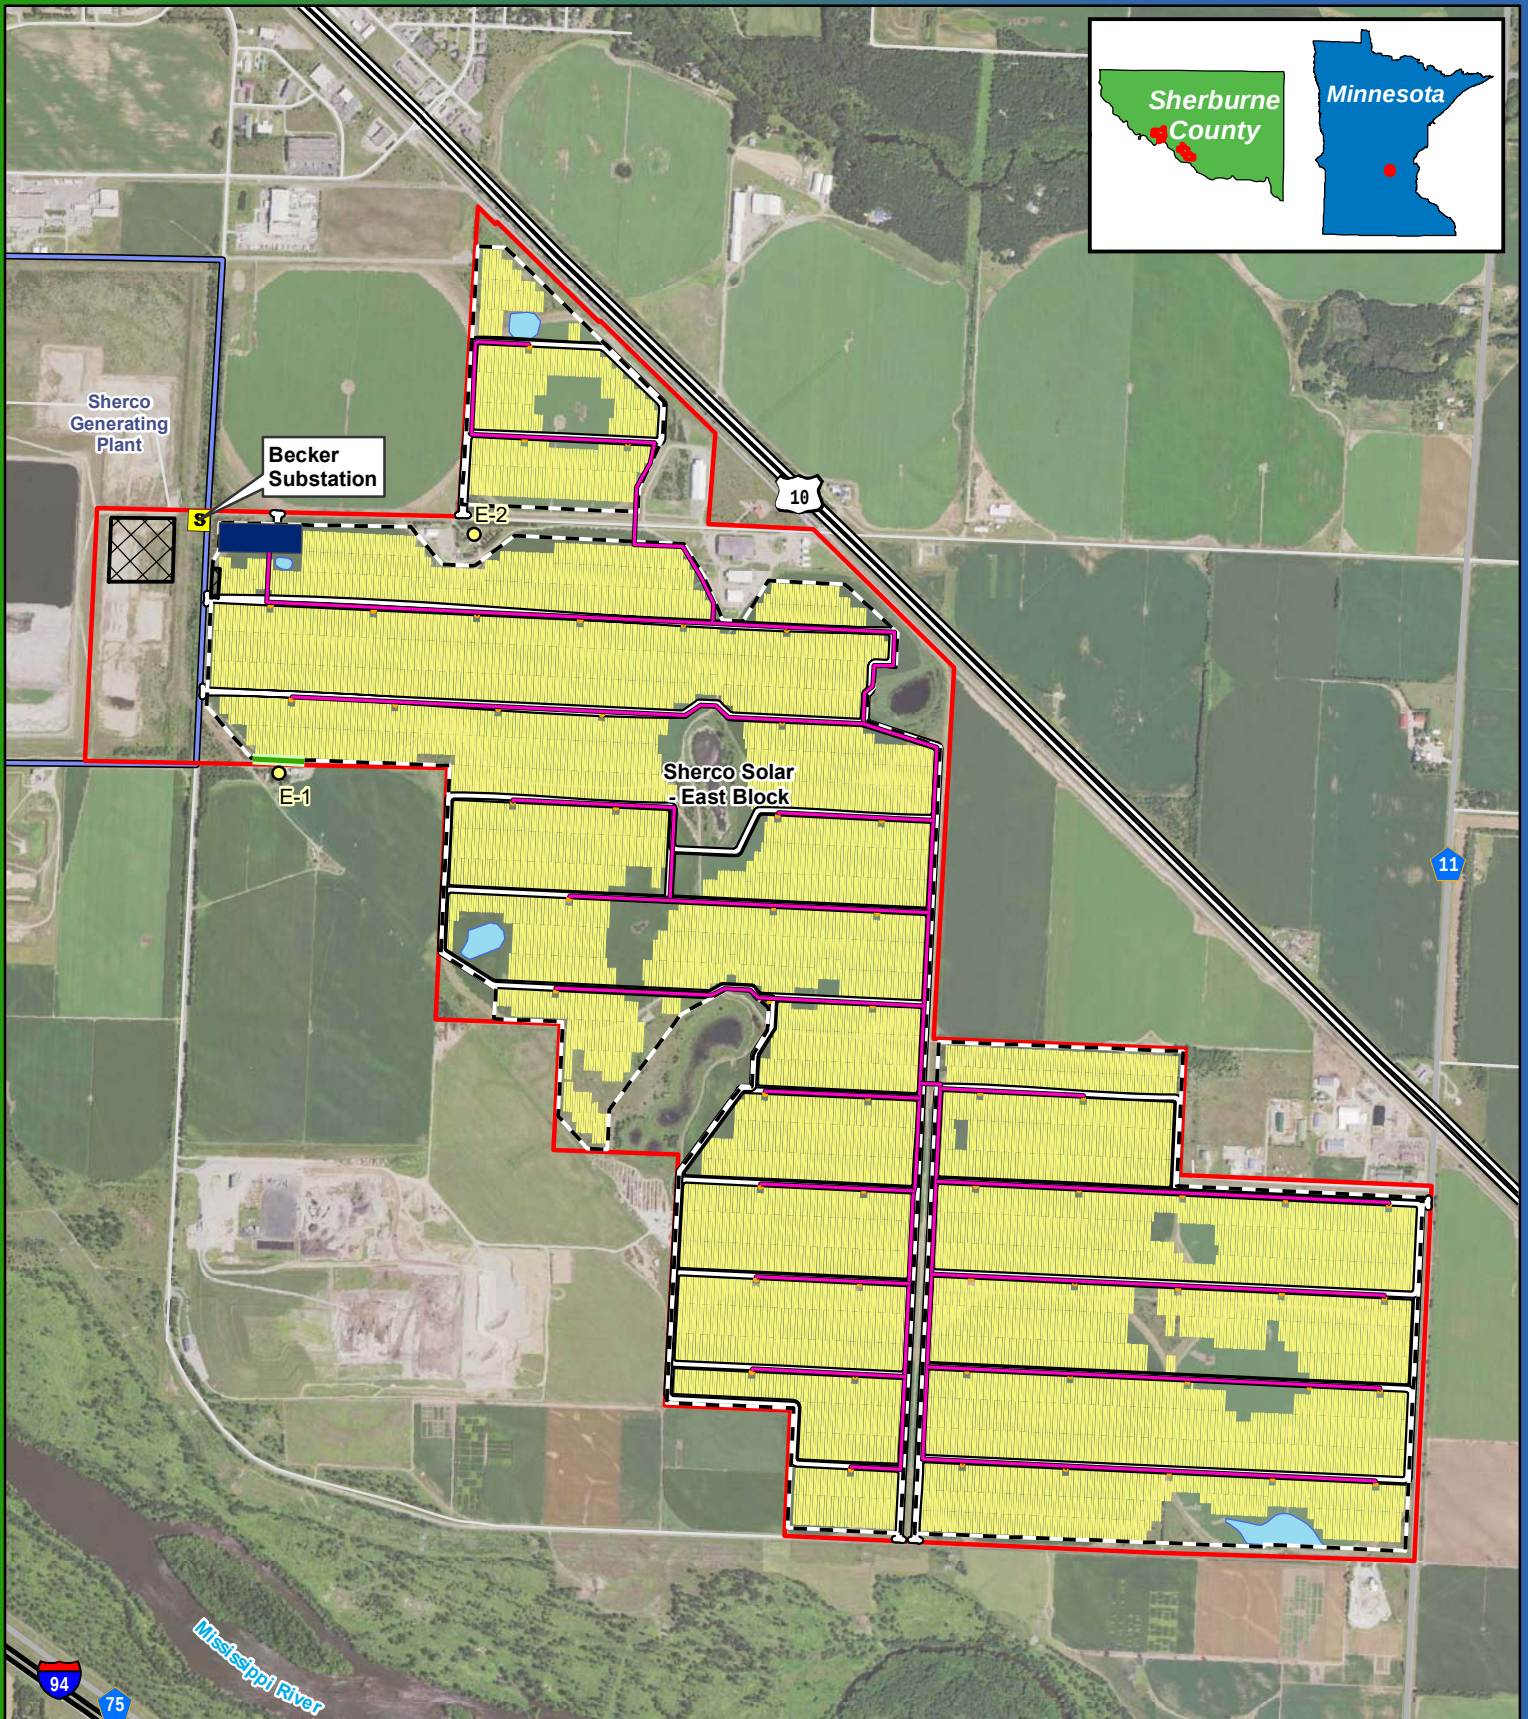

0 0.25 0.5 Miles

1:24,000

Figure 4b
Preliminary Project Layout
(East Block)
Sherco Solar Project
Sherburne County, MN

- | | |
|------------------------|-----------------------------|
| ○ Adjacent Residence | □ Inverter |
| Ⓢ Existing Substation | ■ West Collector Substation |
| ▭ Solar Project Area | ▨ Laydown Area |
| ▬ Access Road | ▬ Security Fence |
| ▬ Vegetation Screening | ▨ Solar Array |
| ▬ Collection Line | ⊕ Stormwater Basin |
| | ▭ Sherco Generating Plant |