



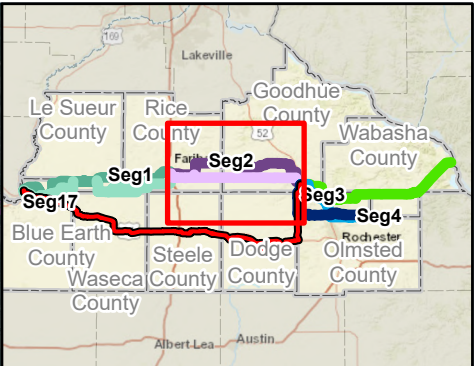

- Route Segment (no alternatives proposed)
- Alternative Alignment (none)
- 2 North
- 2 South
- Other Segments
- Proposed Route Width
- Alternative Width
- Existing Transmission Line
- Substation

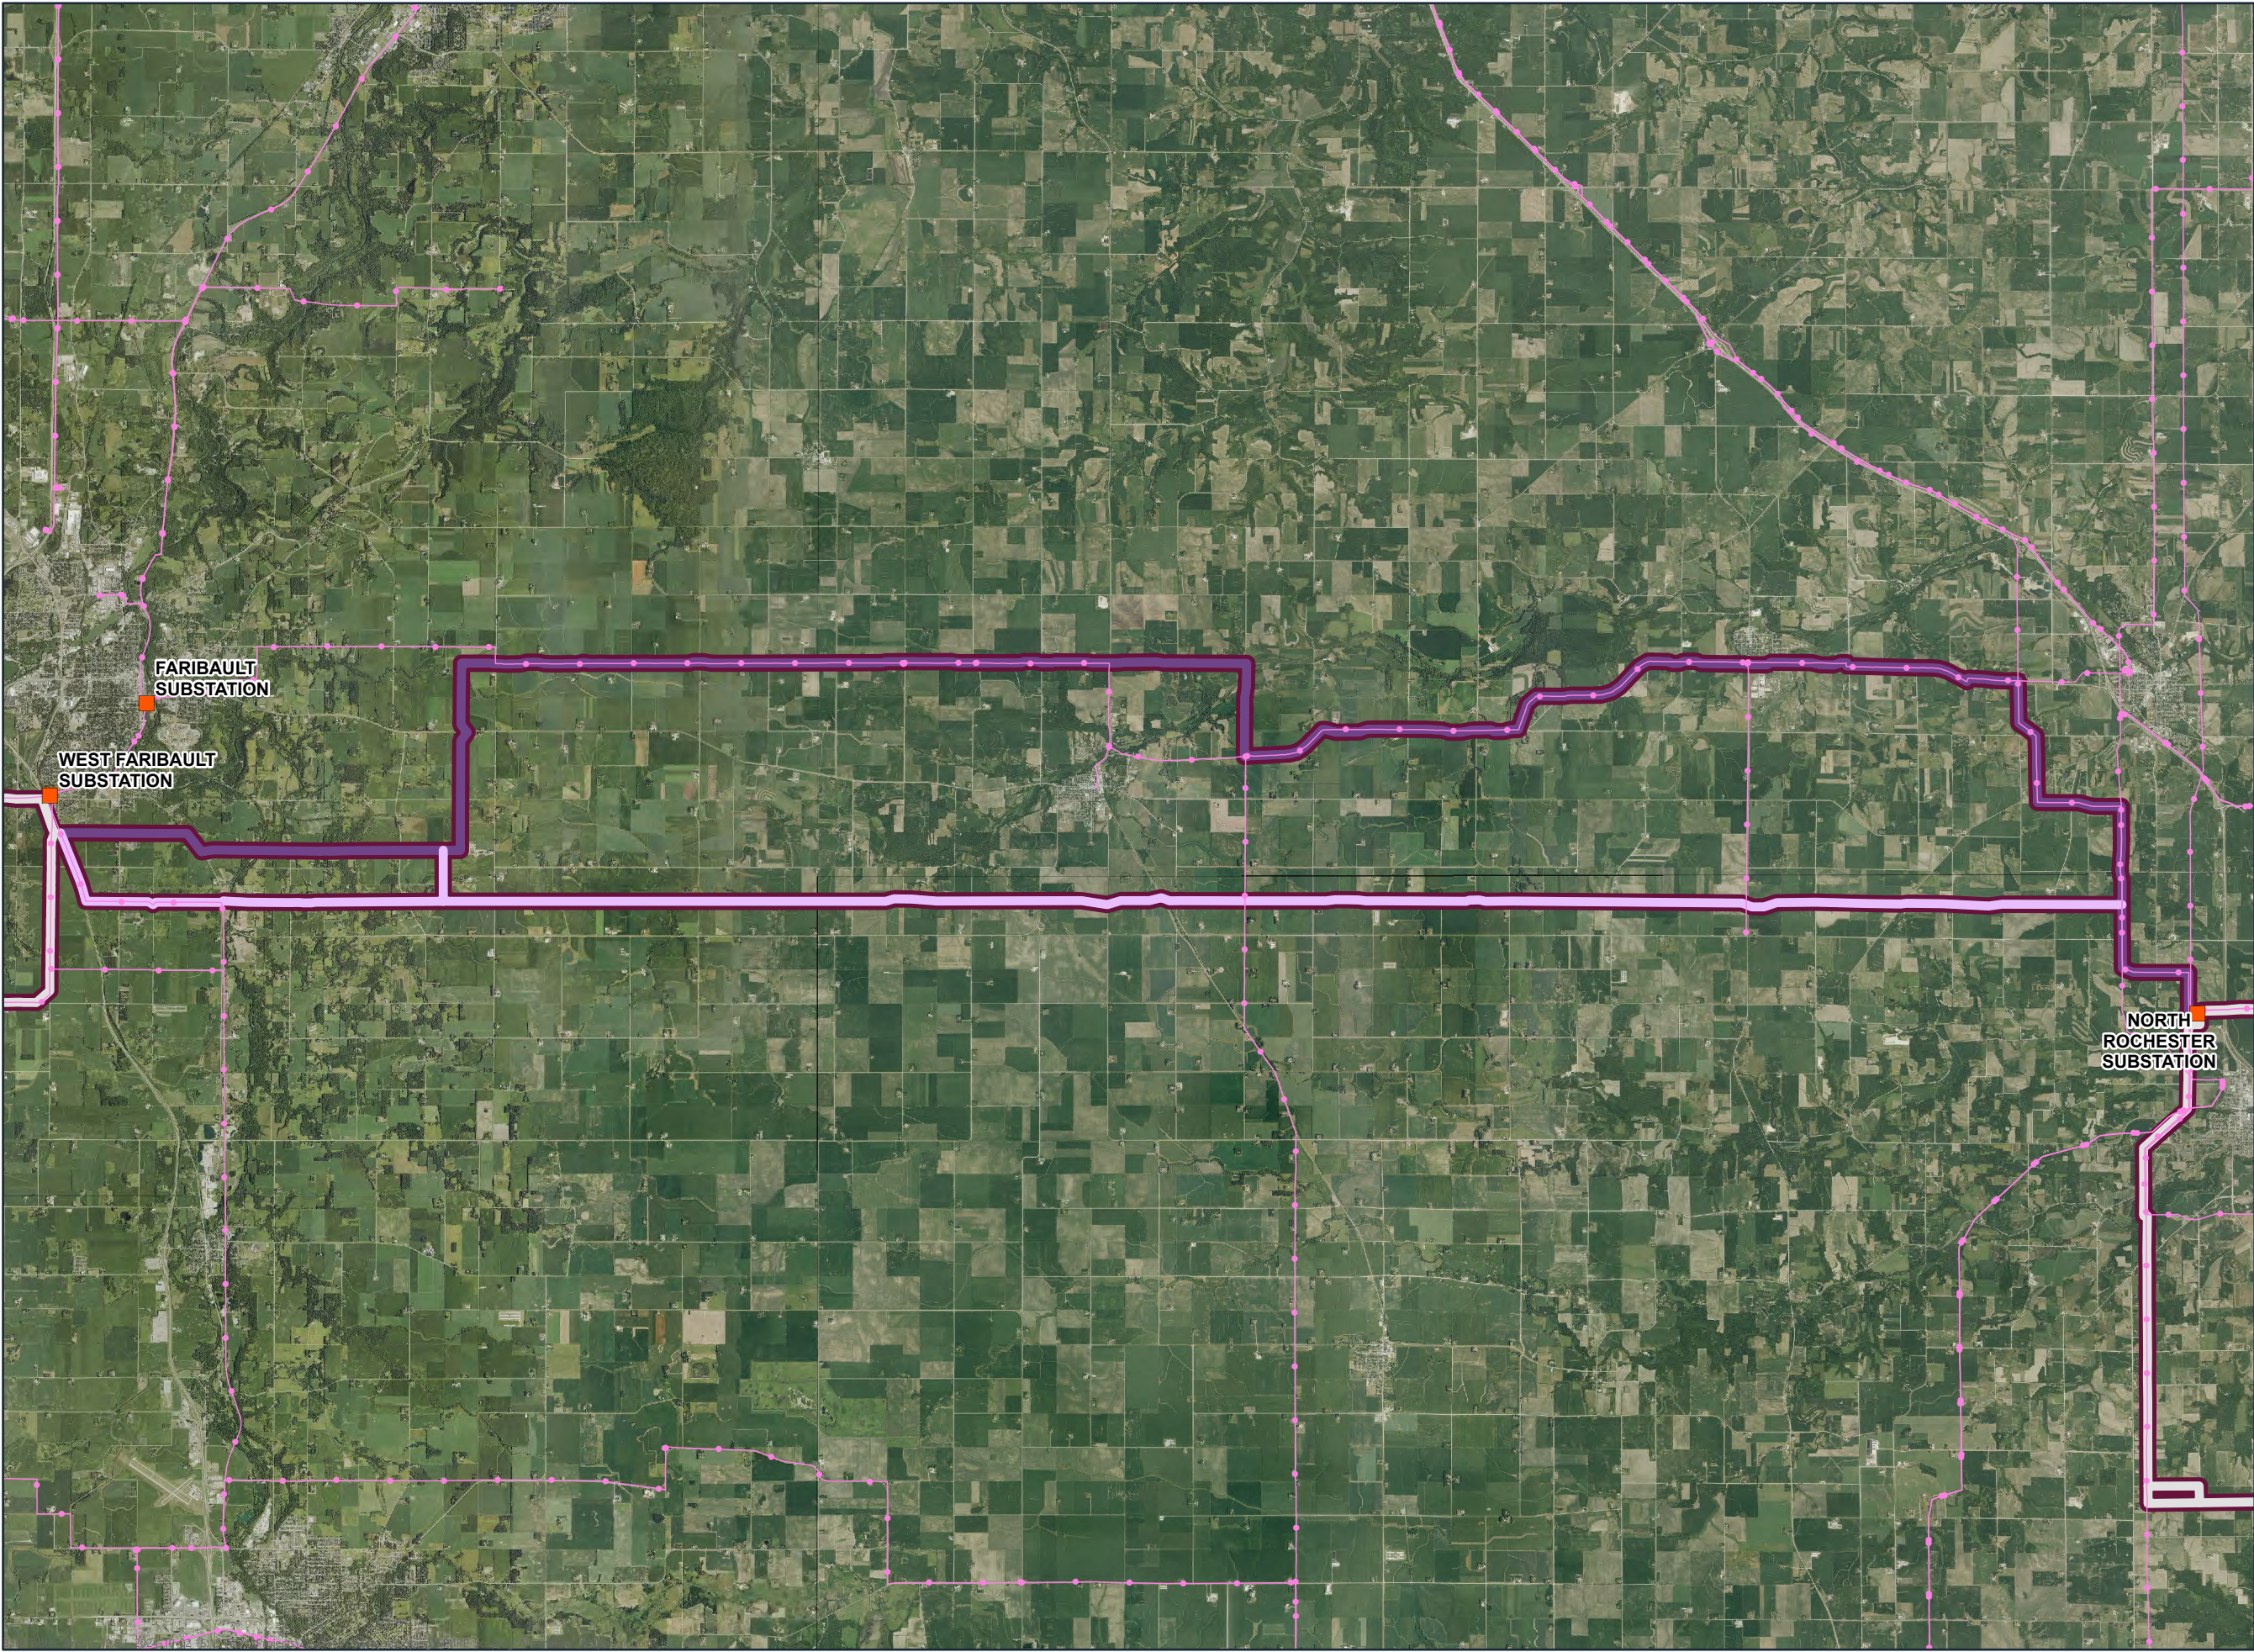