




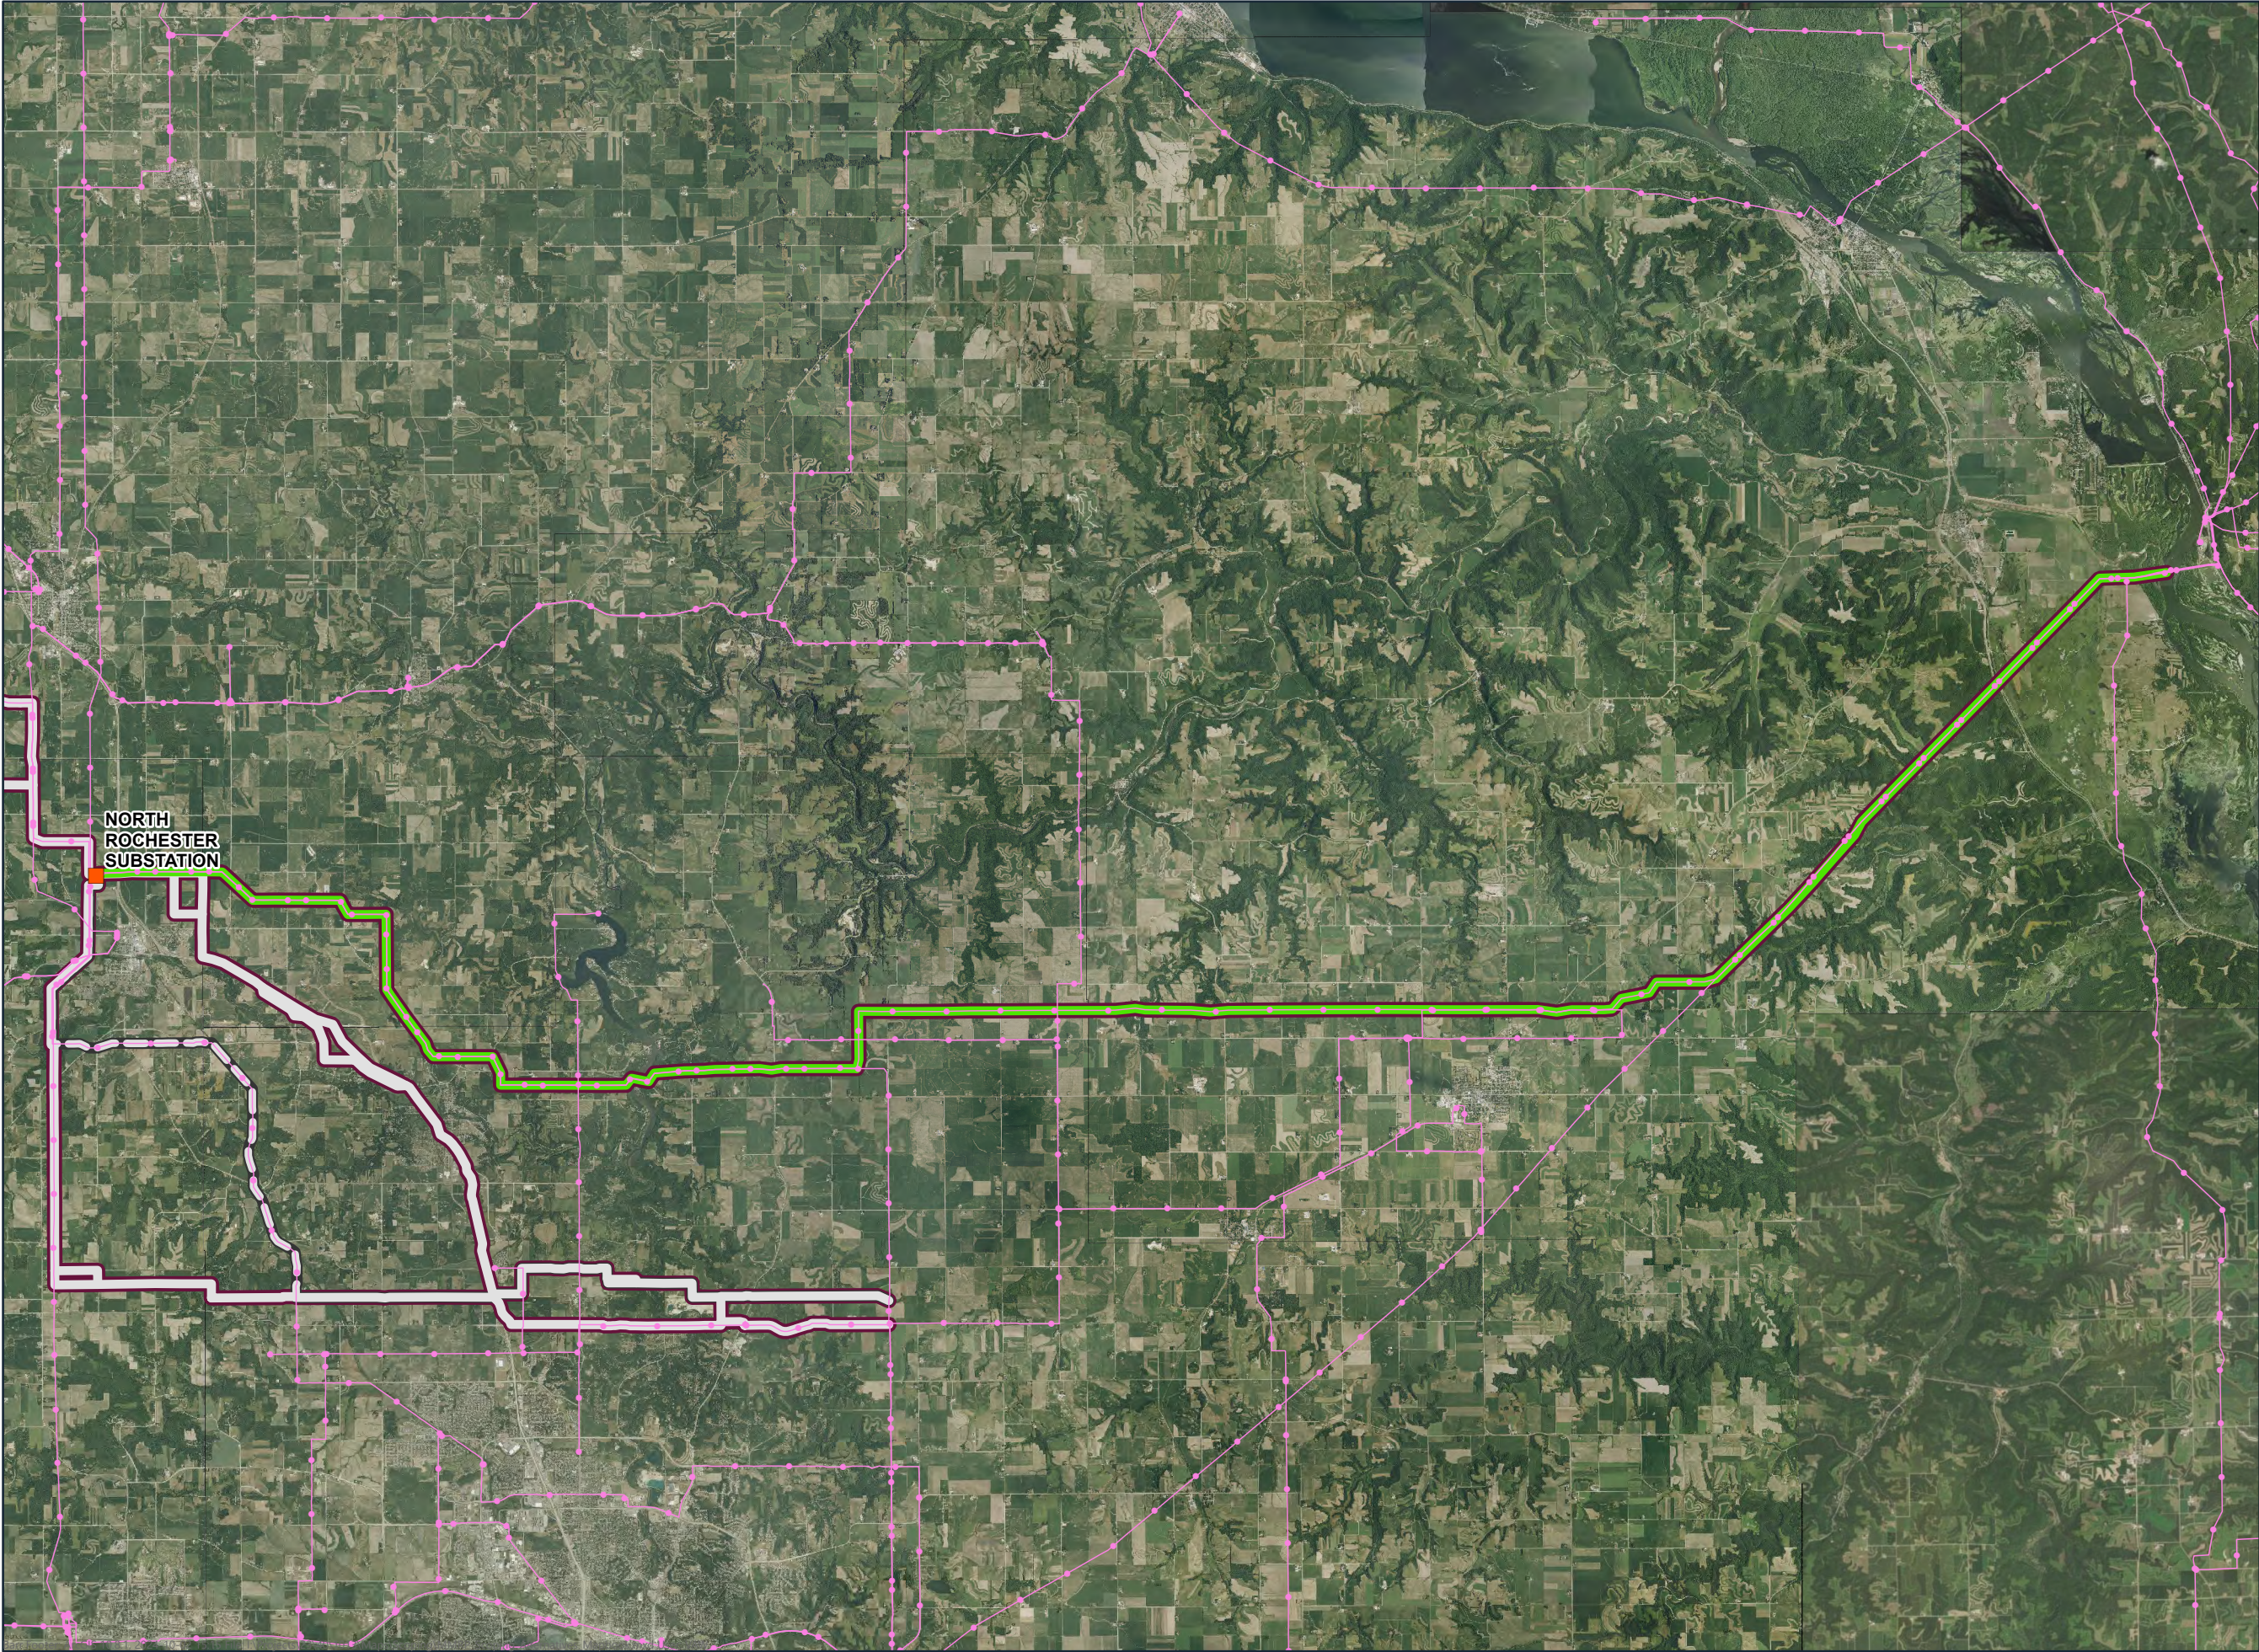

NORTH
ROCHESTER
SUBSTATION

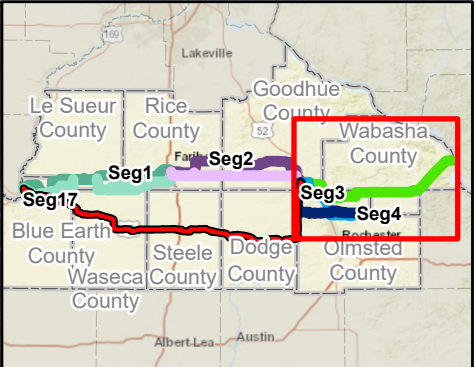

- Route Segment (no alternatives proposed)
- Alternative Alignment (none)
- 3
- Other Segments
- Other Alternative Segments
- Proposed Route Width
- Existing Transmission Line
- Junction
- Substation

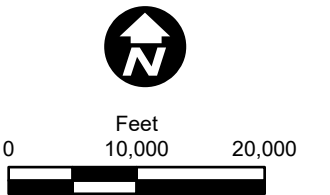

**SEGMENT 3 SCOPING
ALTERNATIVES**
Mankato - Mississippi River
Transmission Line Project