


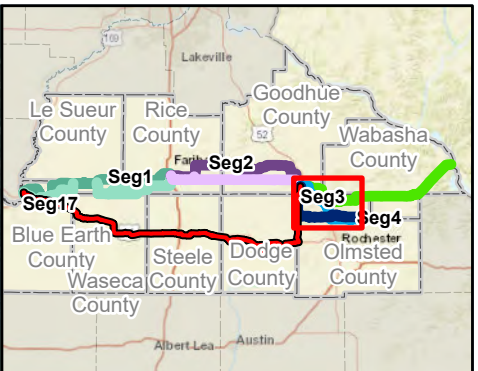
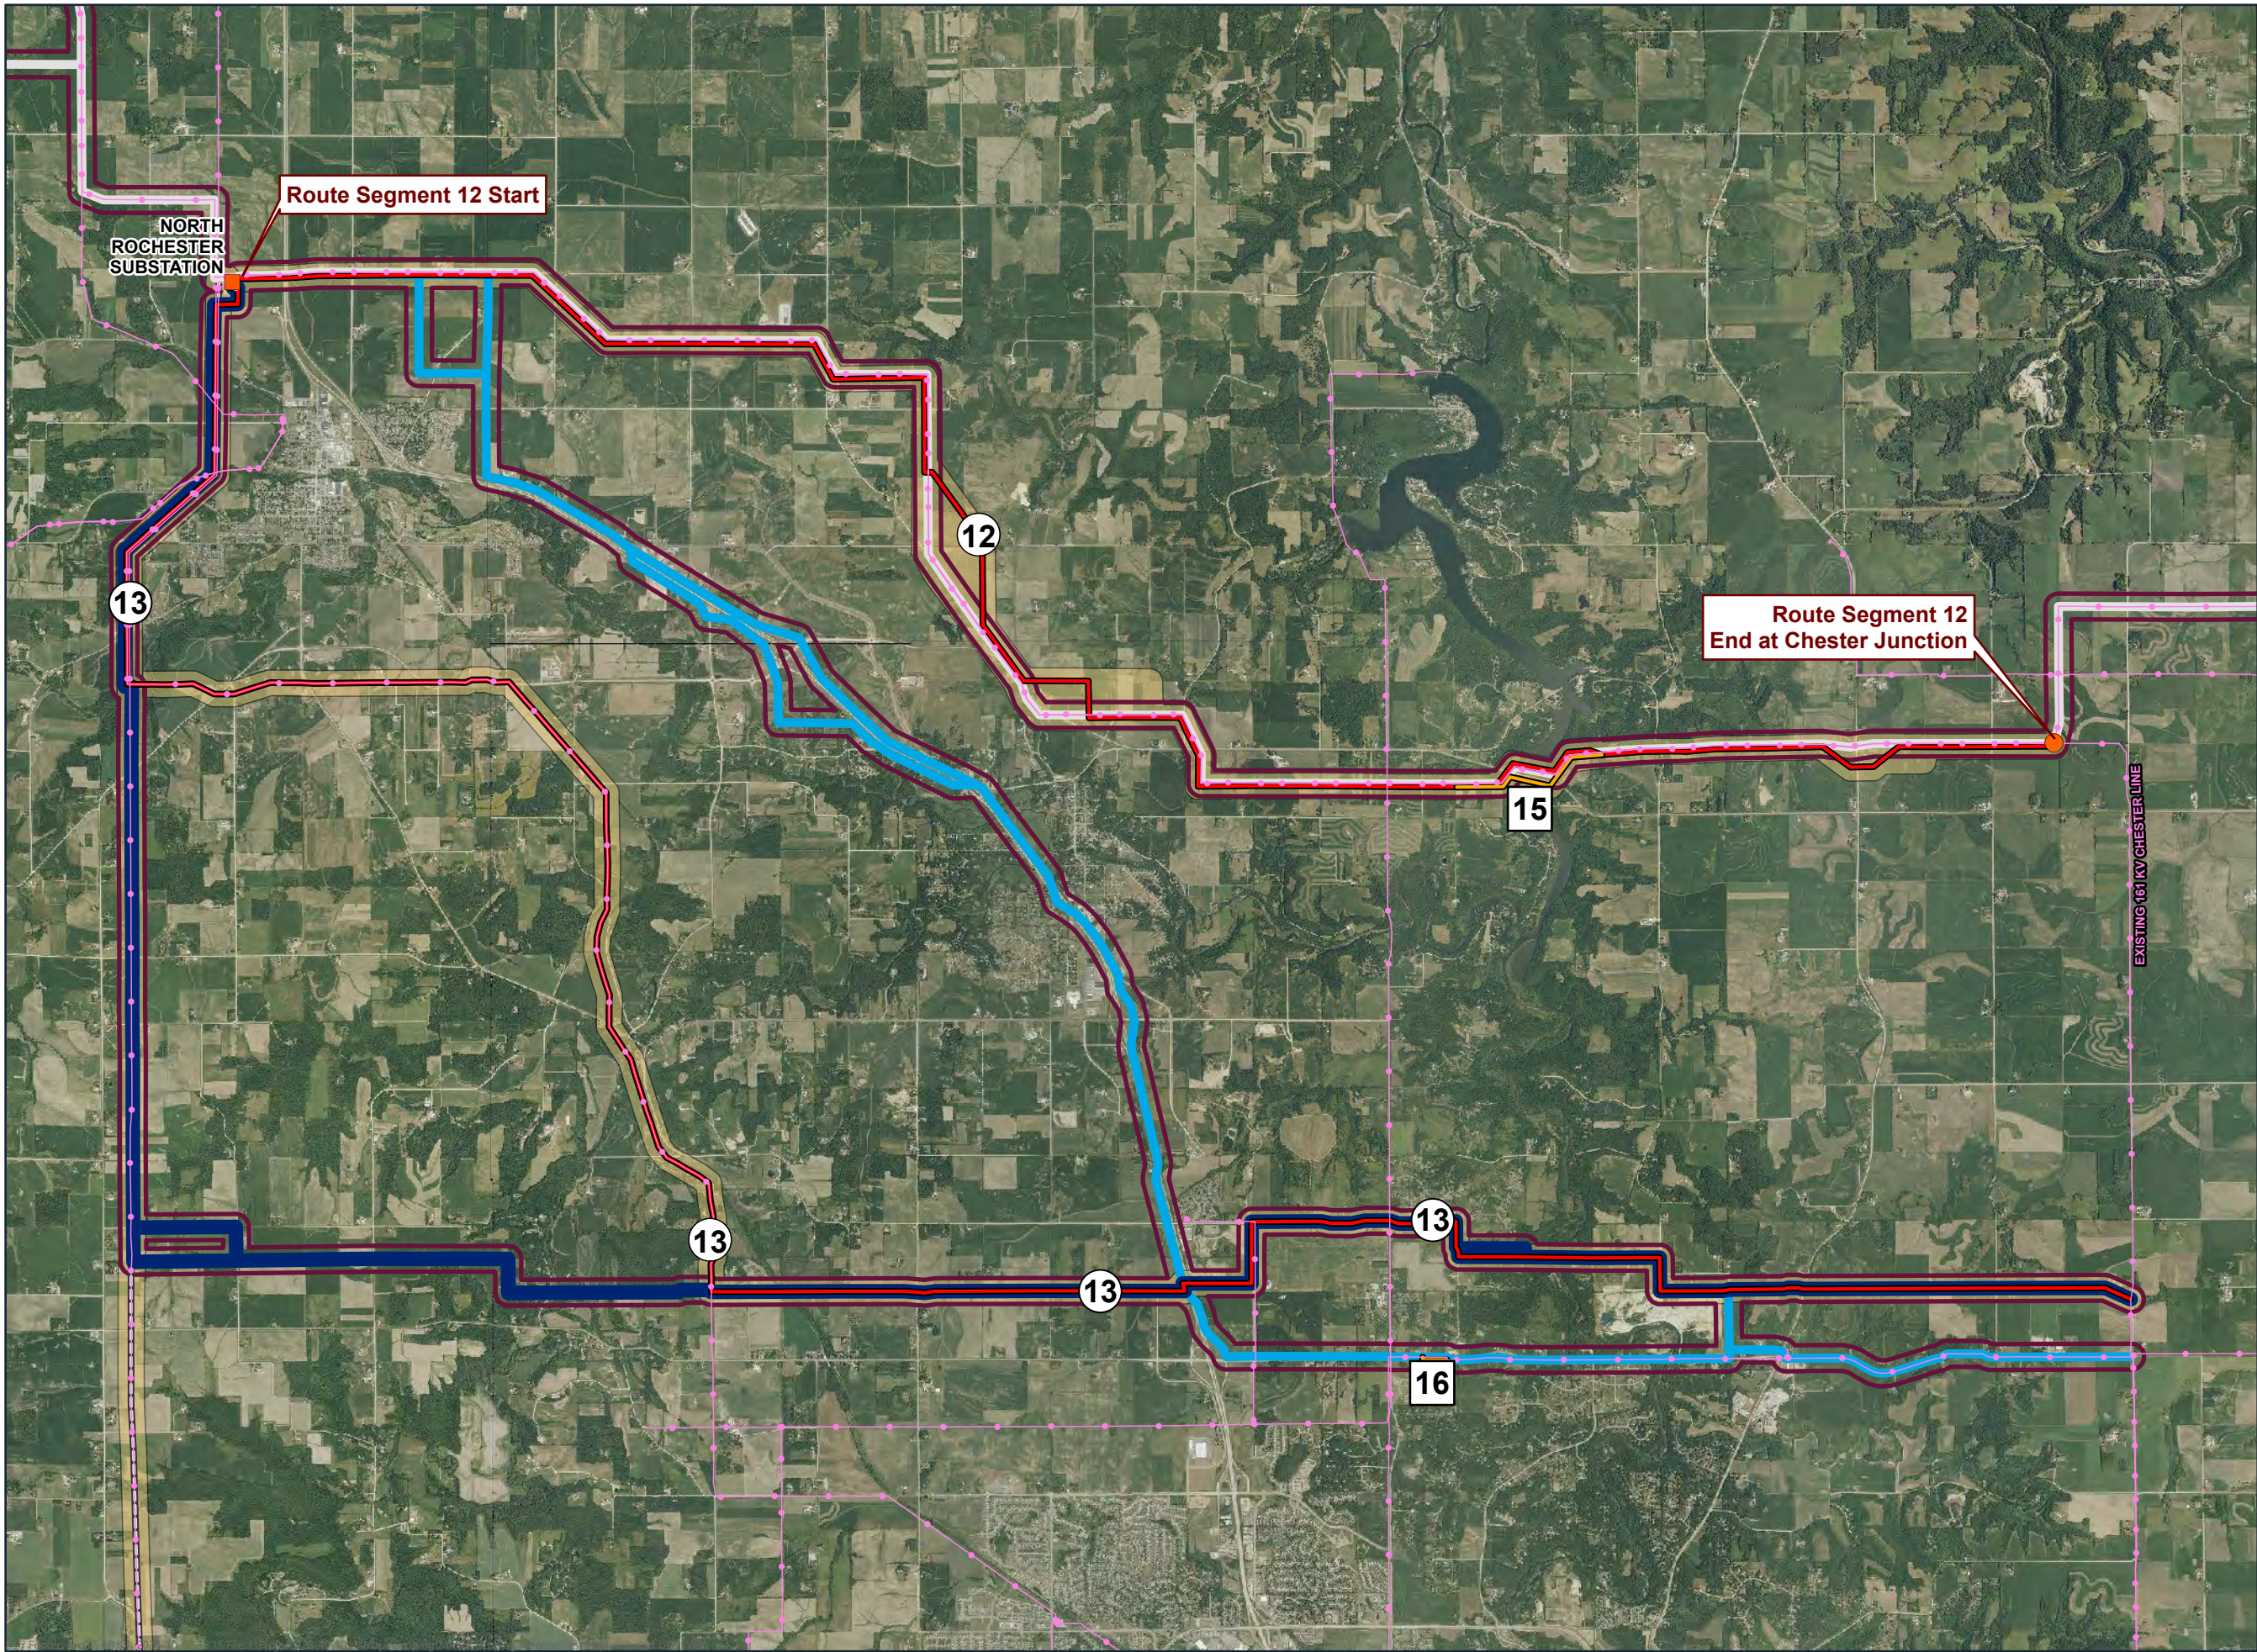


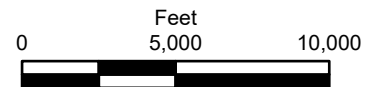


- Route Segment
- Alignment Alternative
- 4 East
- 4 West
- Other Segments
- Other Alternative Segments
- Proposed Route Width
- Alternative Width
- Existing Transmission Line
- Junction
- Substation

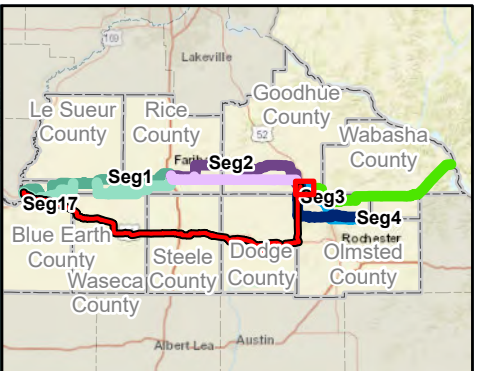



SEGMENT 4 ALTERNATIVES
Segment 4 Scoping Alternatives
Mankato - Mississippi River
Transmission Line Project

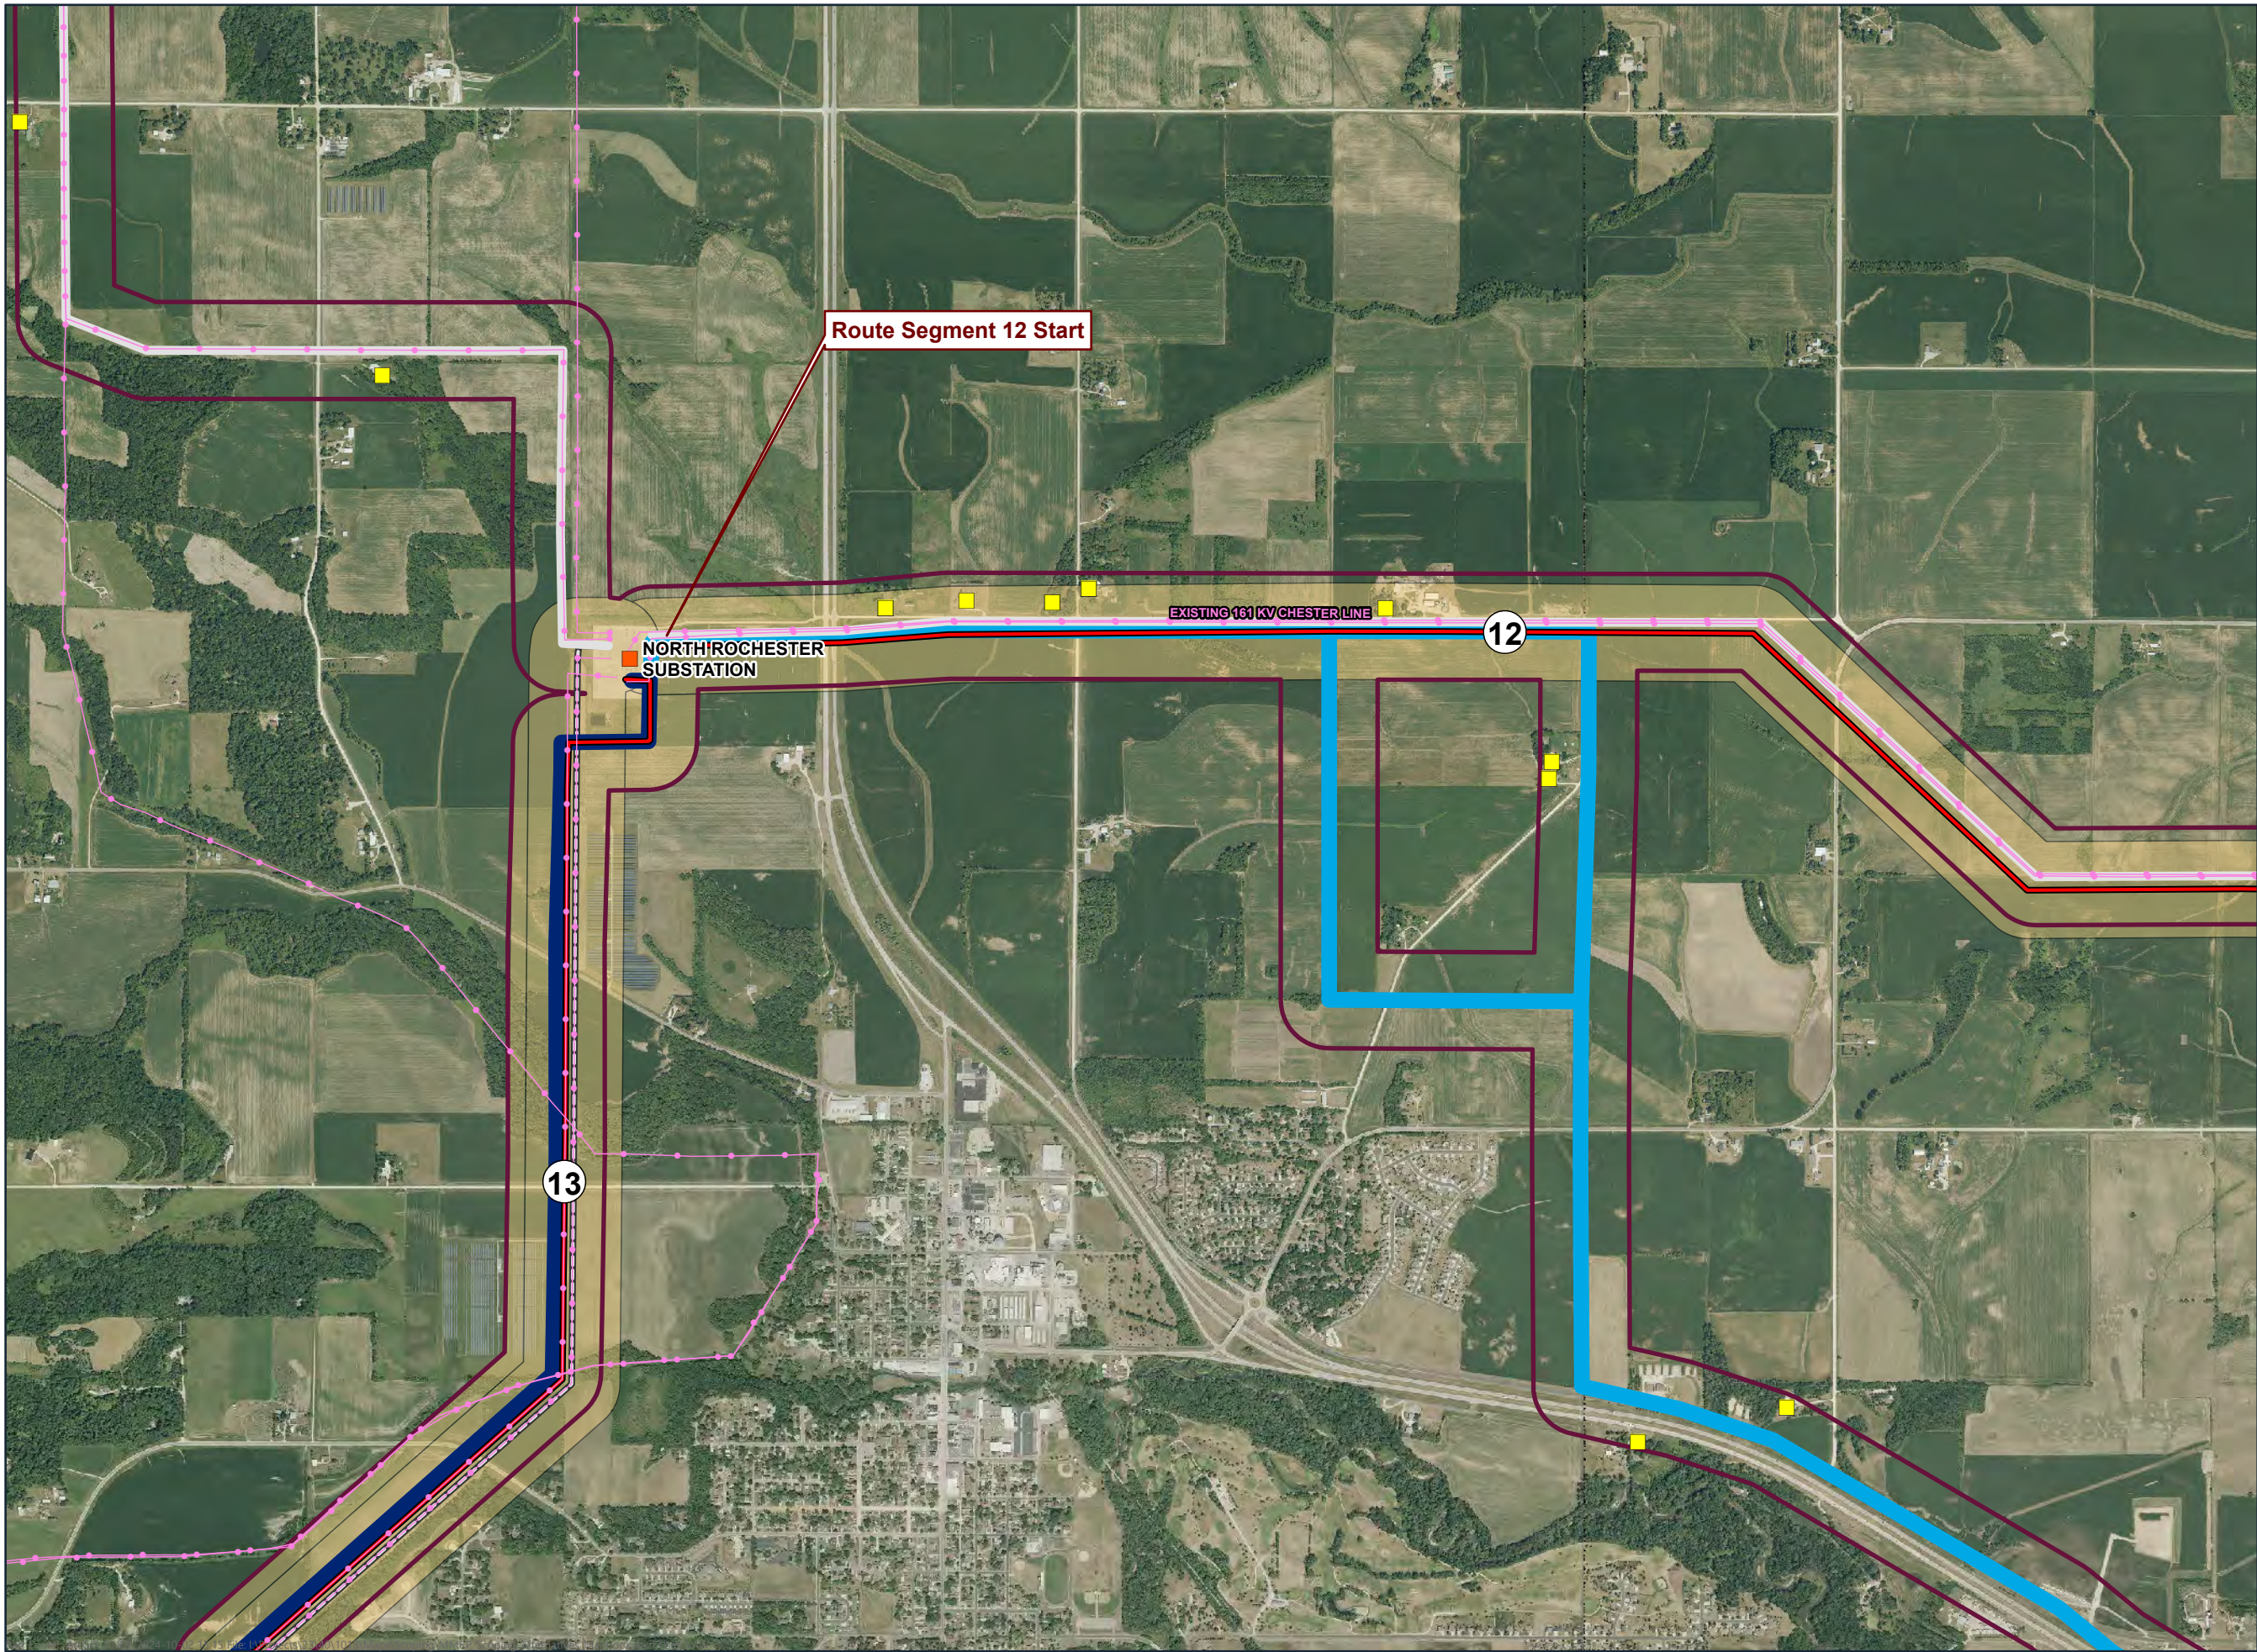


- Route Segment
- 4 East
- 4 West
- Other Segments
- Other Alternative Segments
- Proposed Route Width
- Alternative Width
- Existing Transmission Line
- Substation
- Residence Location


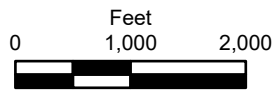


ALTERNATIVES 12 & 13
Segment 4 Scoping Alternatives
Mankato - Mississippi River
Transmission Line Project

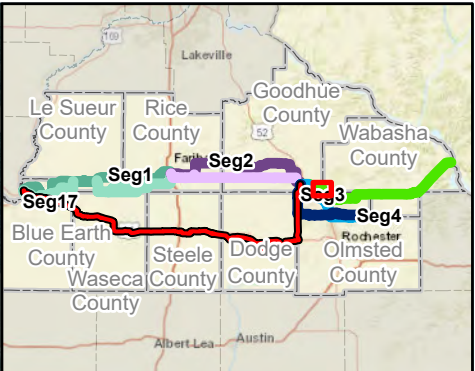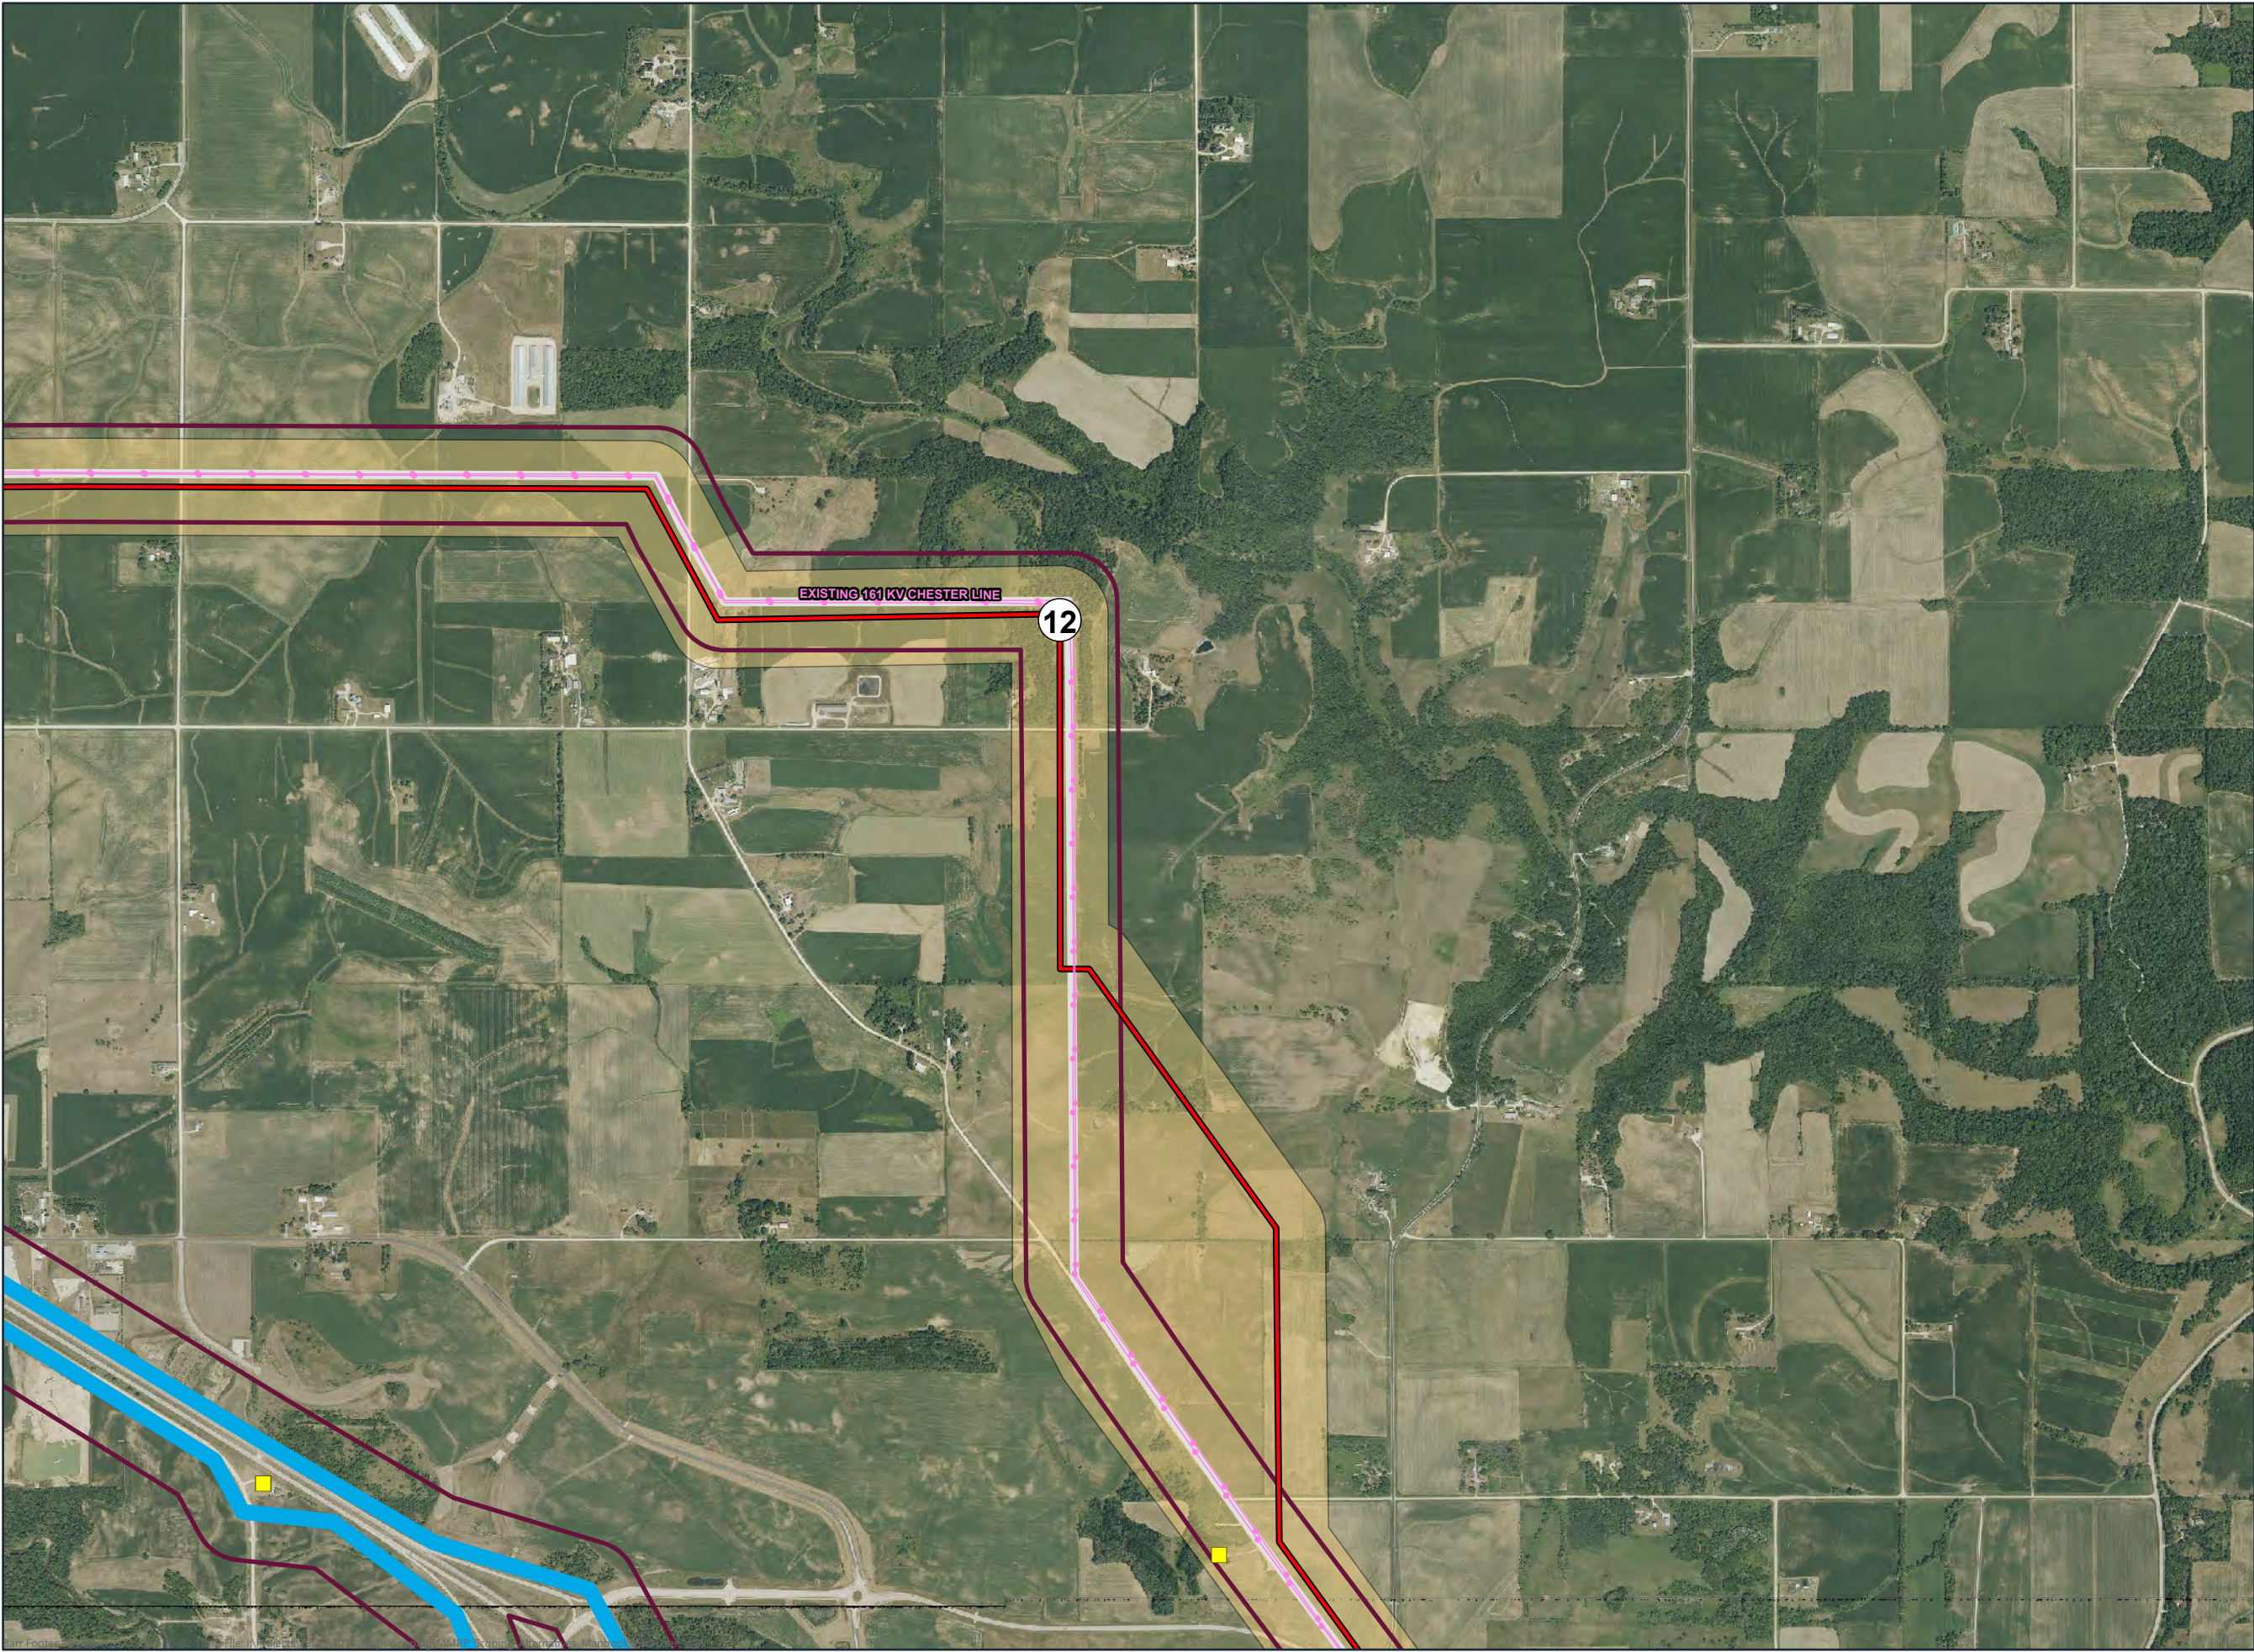



- Route Segment
- 4 East
- Other Segments
- Proposed Route Width
- Alternative Width
- Existing Transmission Line
- Substation
- Residence Location

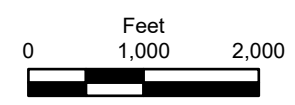

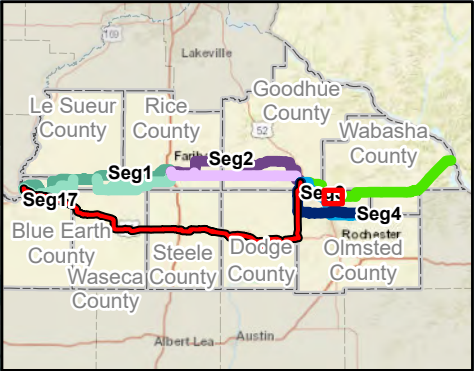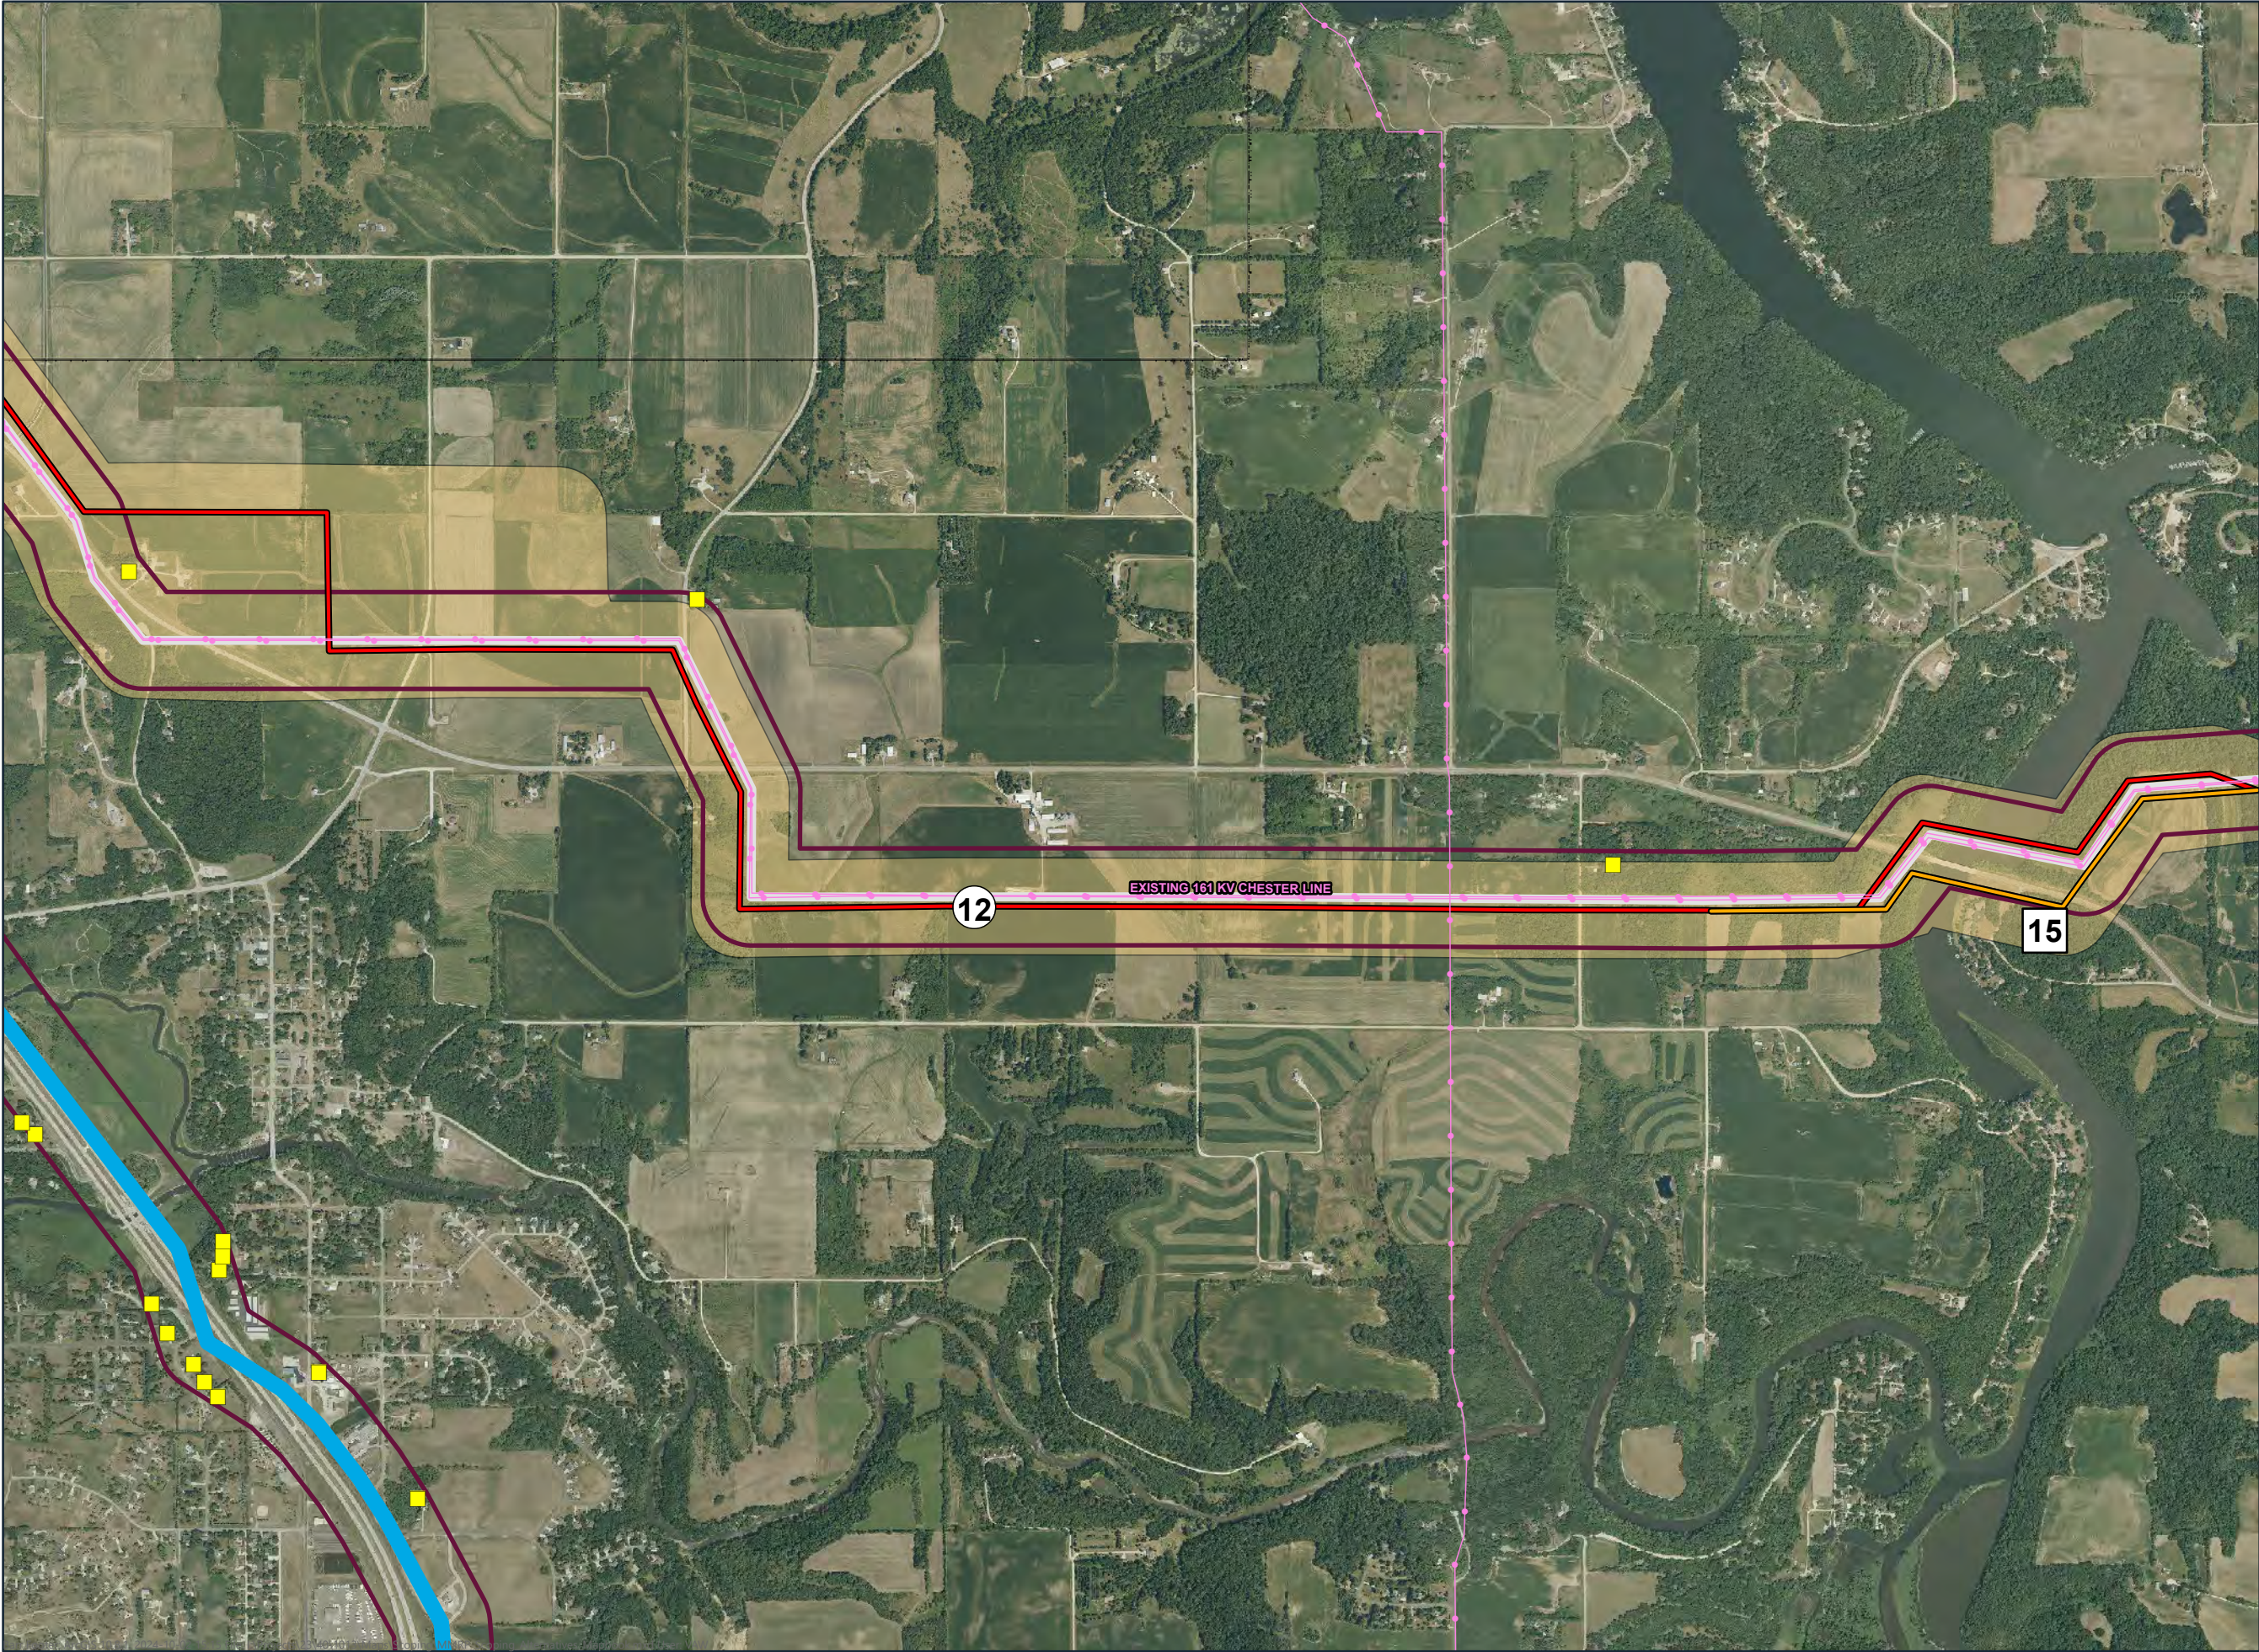

- Route Segment
- Alignment Alternative
- 4 East
- Other Segments
- Other Alternative Segments
- Proposed Route Width
- Alternative Width
- Existing Transmission Line
- Substation
- Residence Location

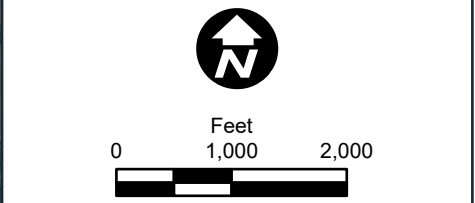


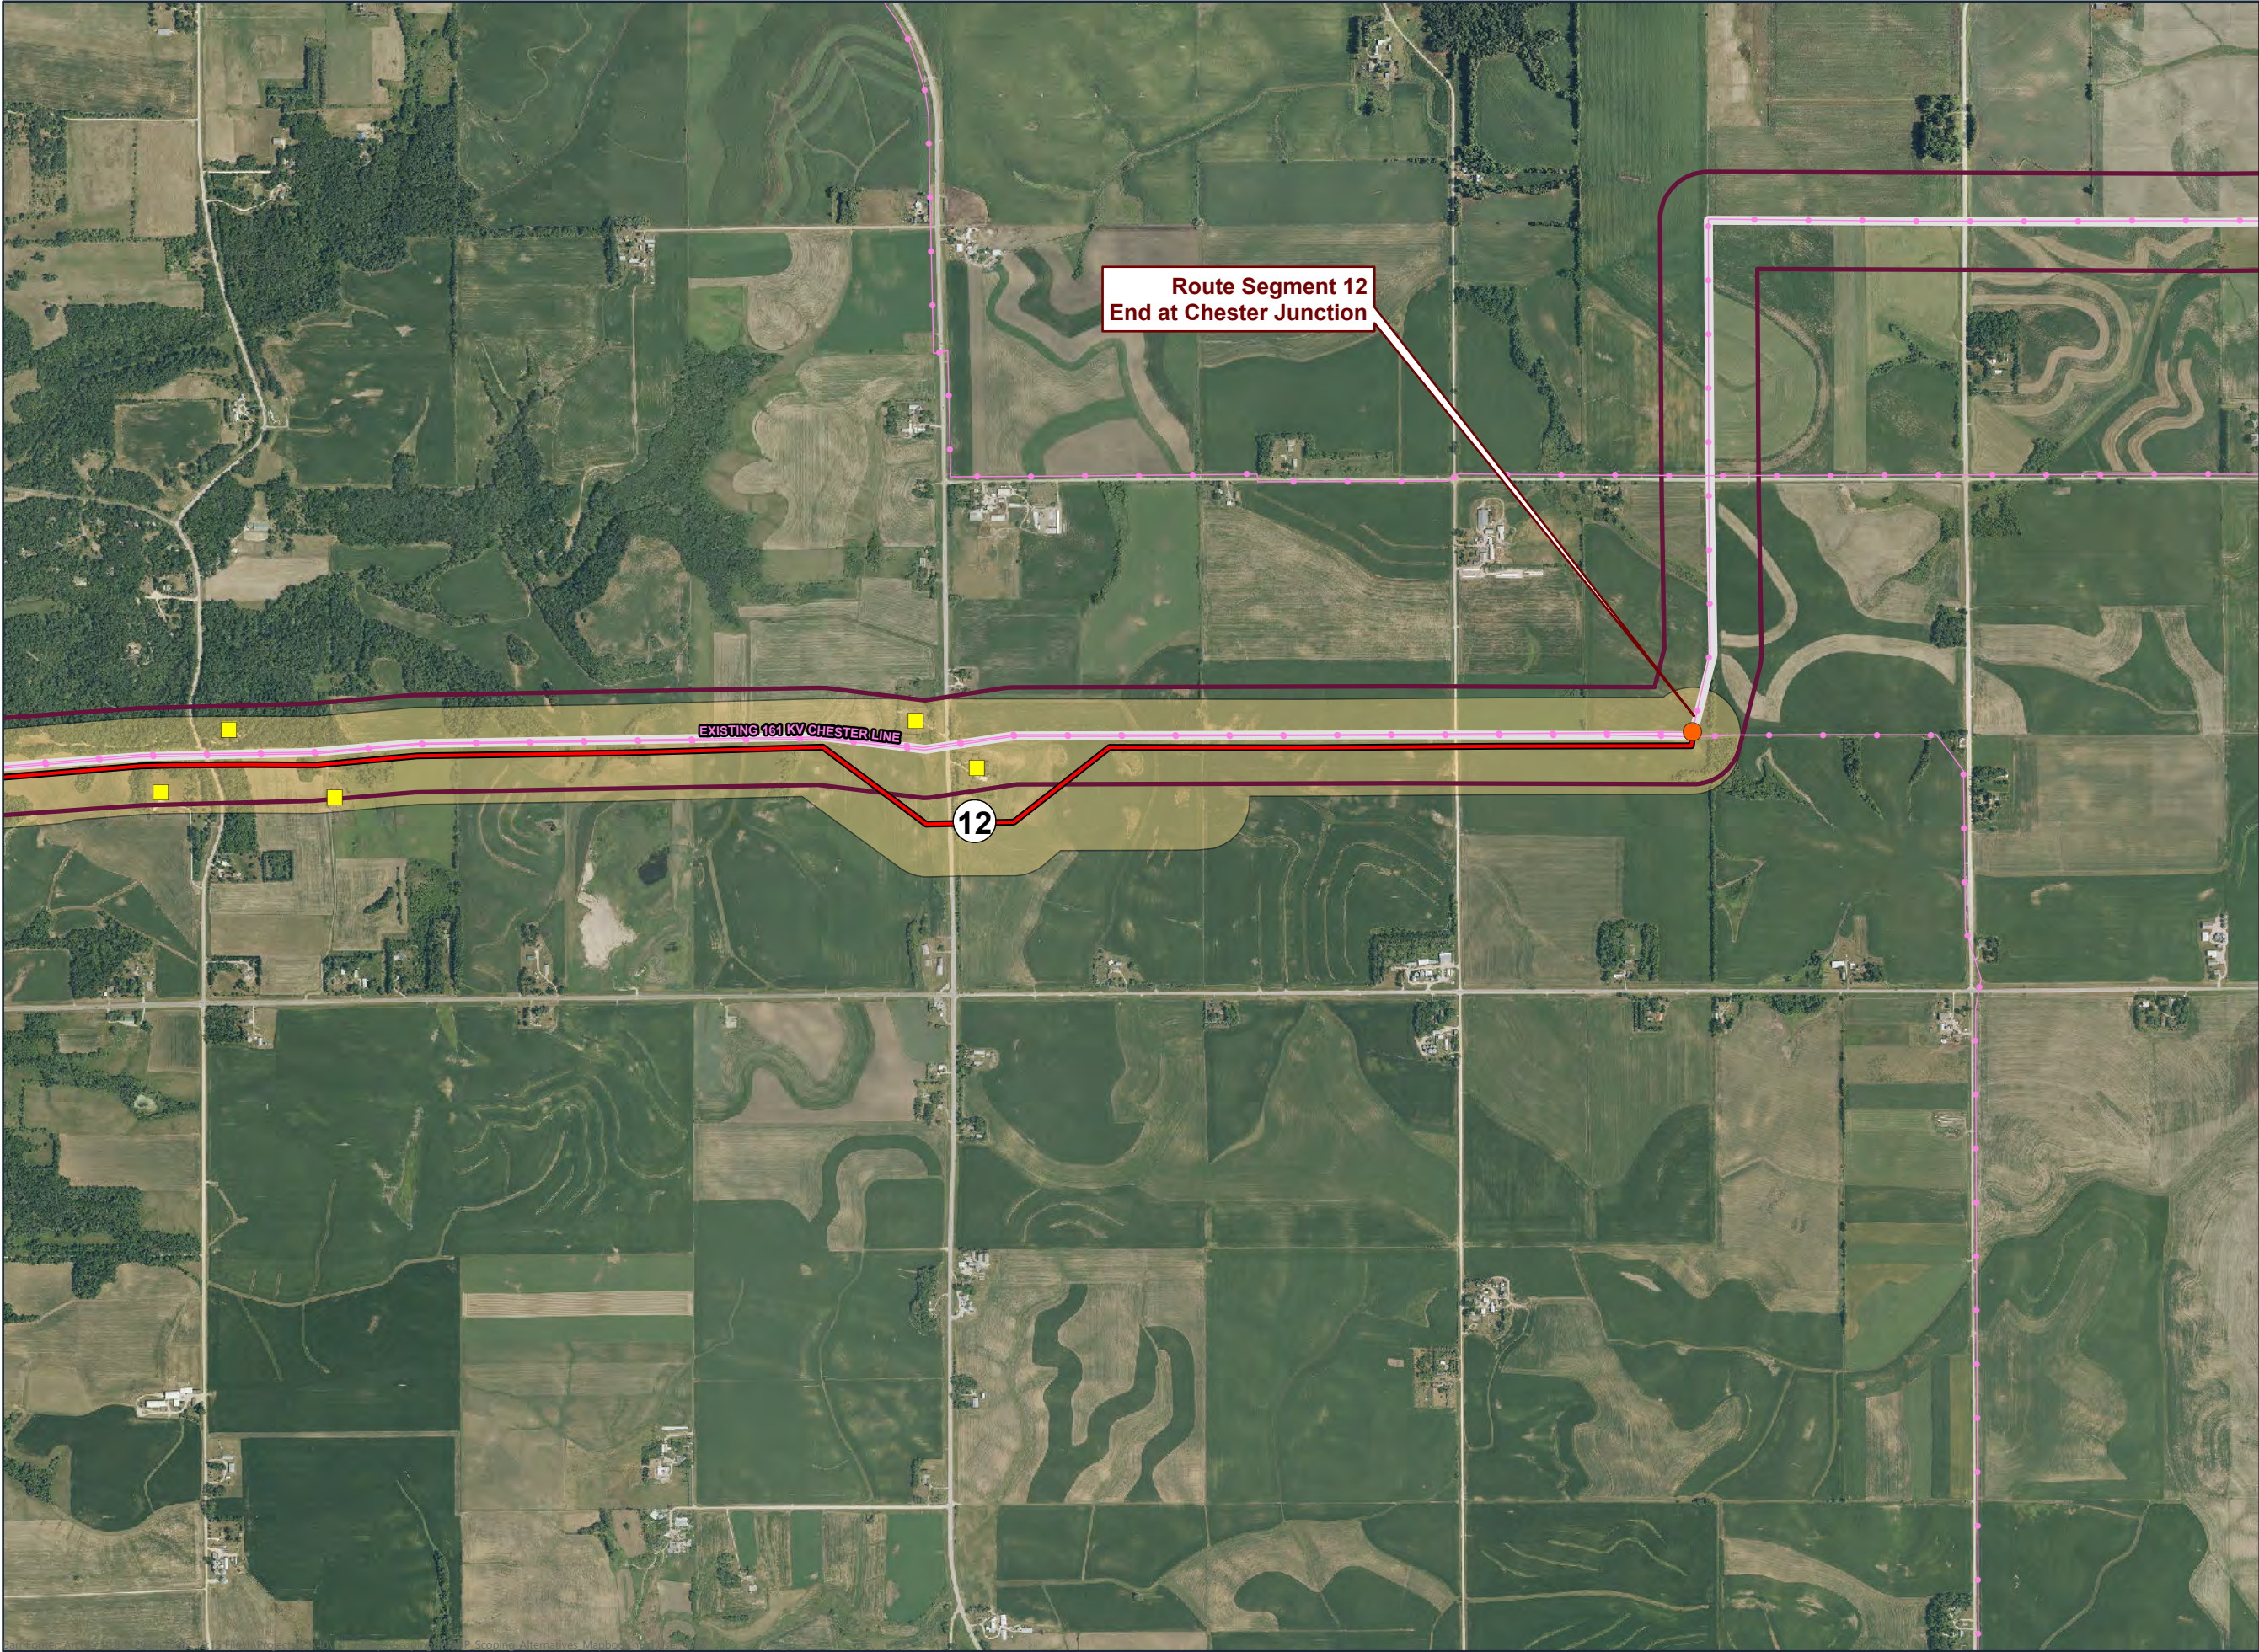


Route Segment 12
End at Chester Junction

EXISTING 161 KV CHESTER LINE

12

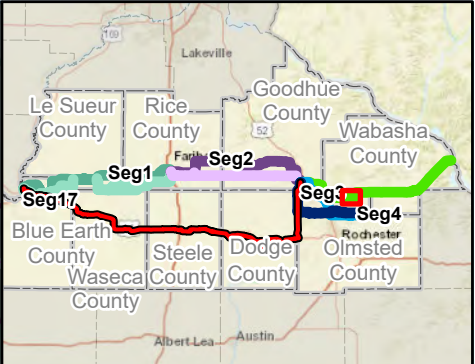

- Route Segment
- Other Segments
- Proposed Route Width
- Alternative Width
- Existing Transmission Line
- Junction
- Substation
- Residence Location

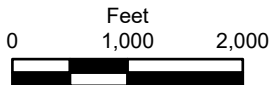

ALTERNATIVE 12
Segment 4 Scoping Alternatives
Mankato - Mississippi River
Transmission Line Project