


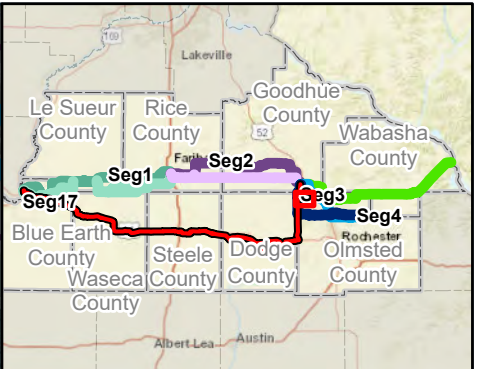
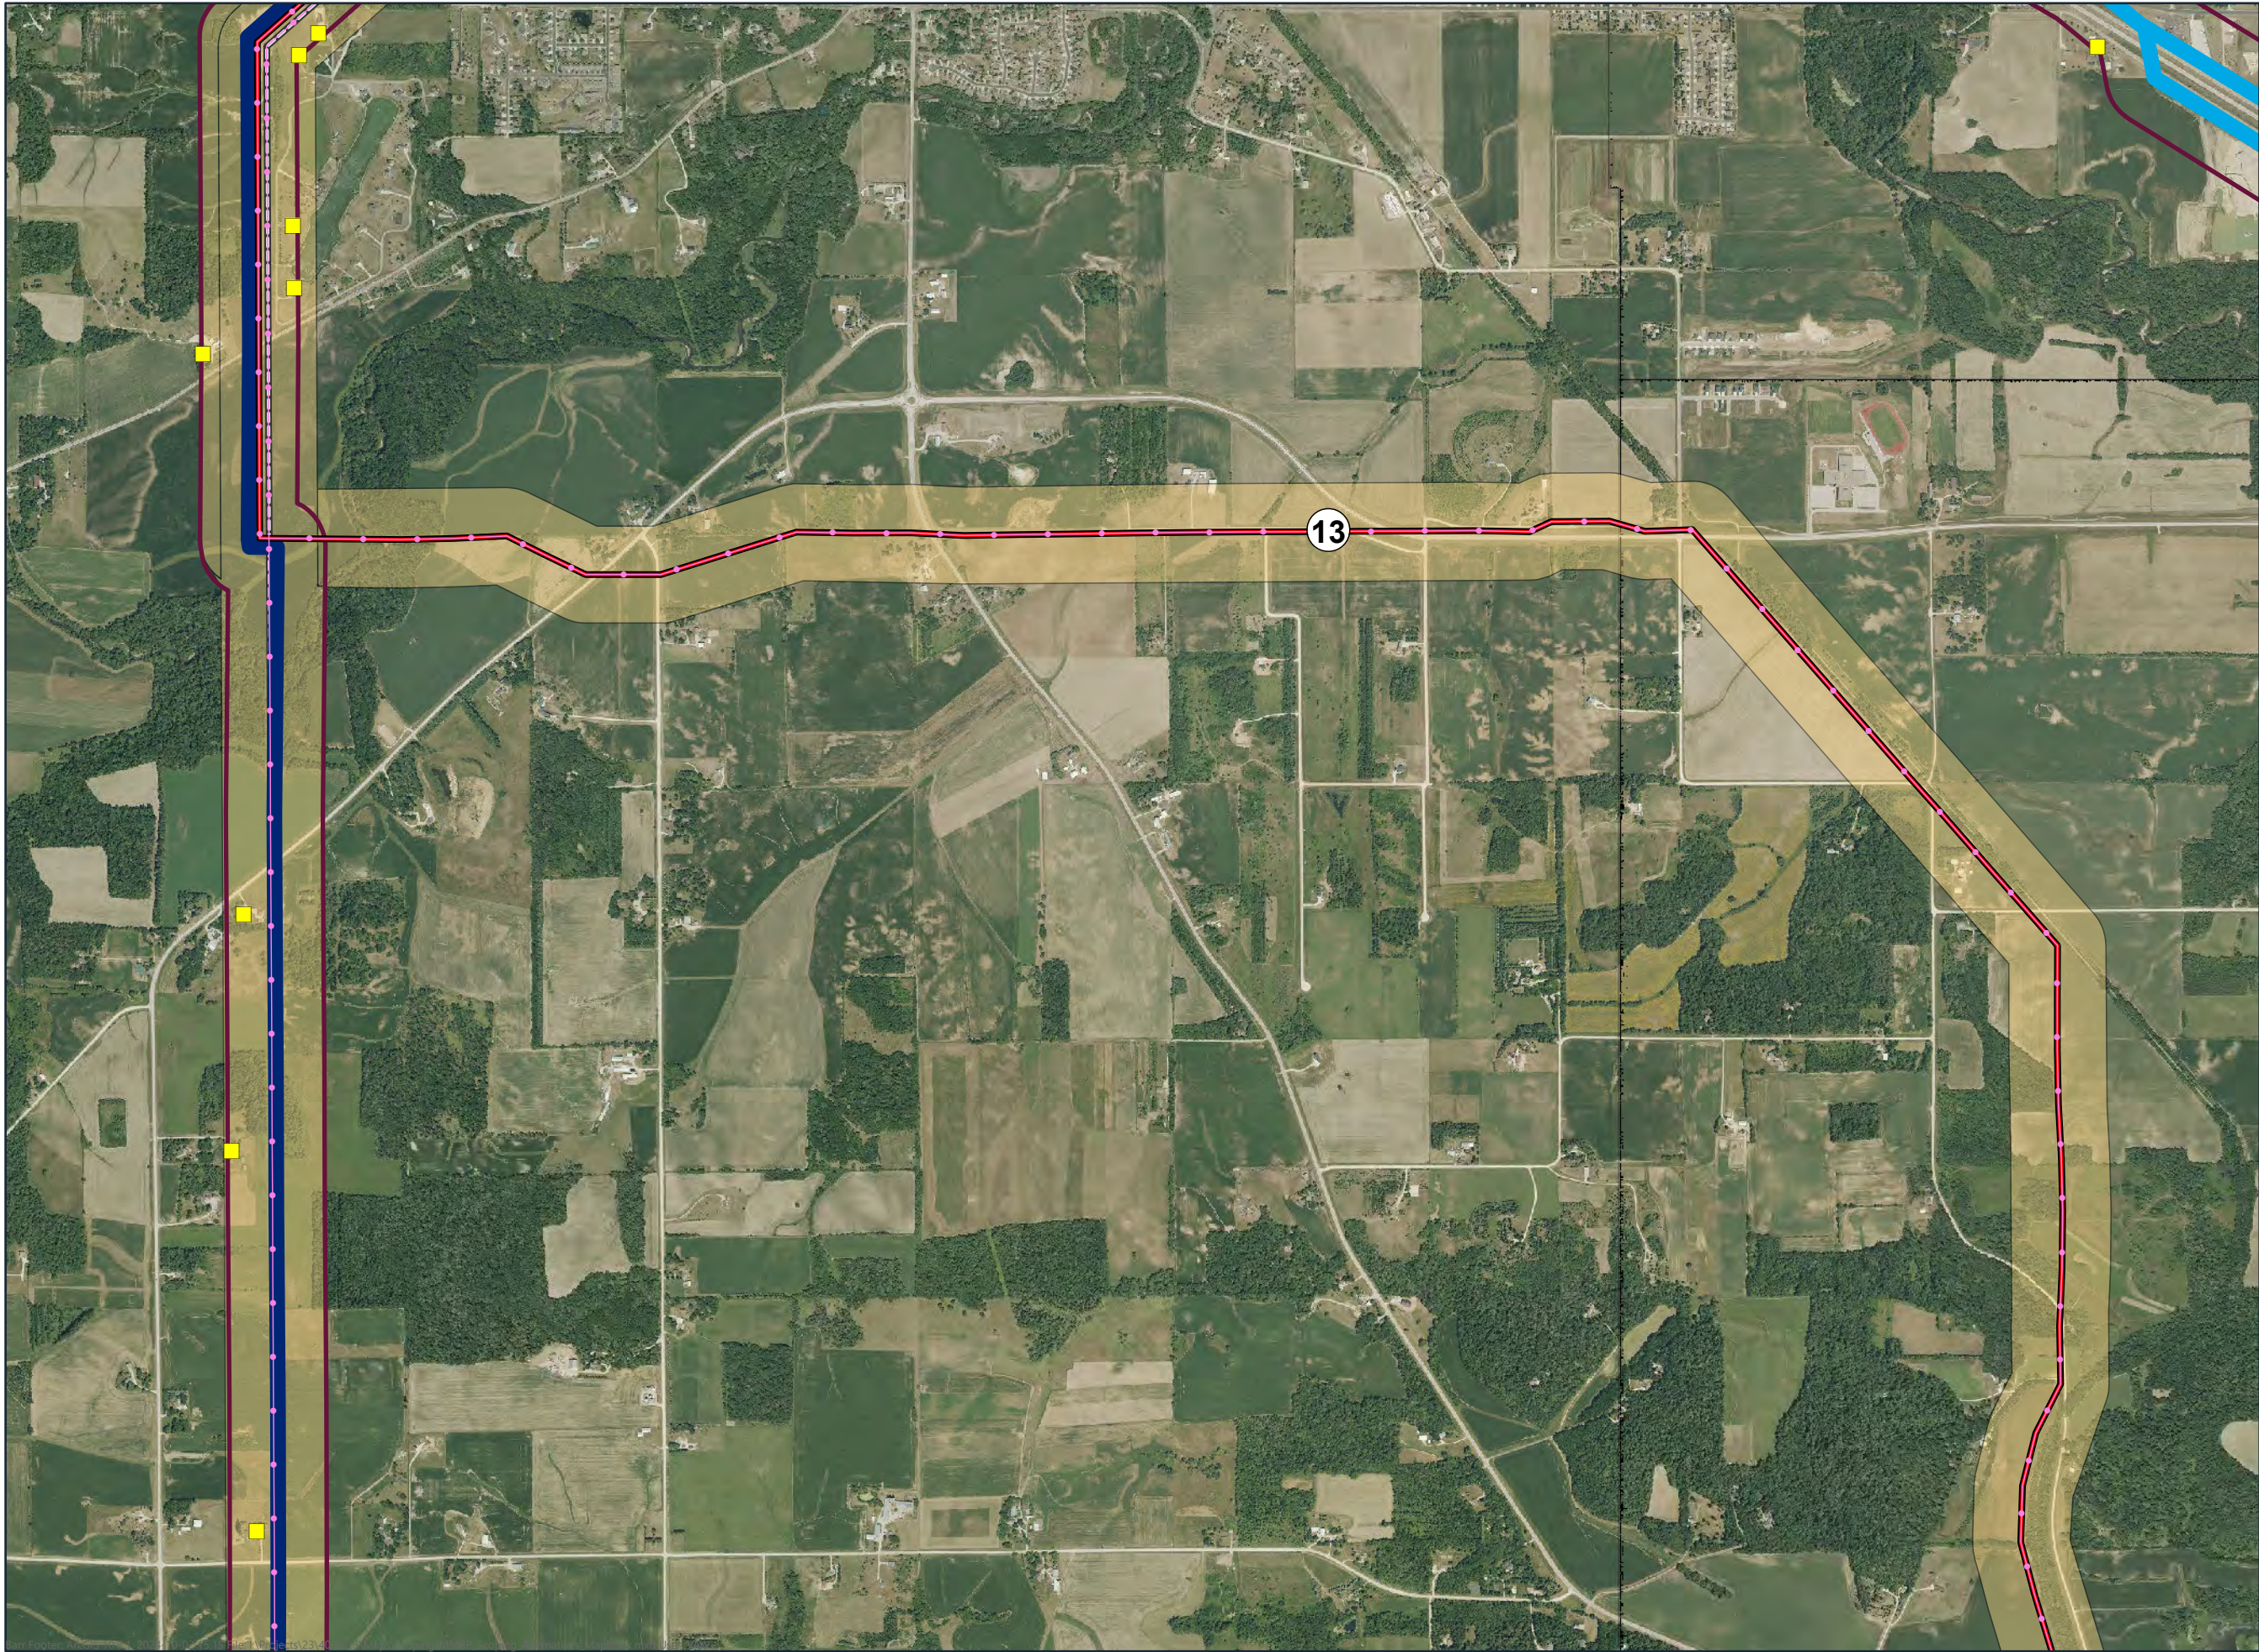


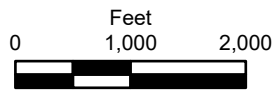


- Route Segment
- 4 East
- 4 West
- Other Alternative Segments
- Proposed Route Width
- Alternative Width
- Existing Transmission Line
- Substation
- Residence Location

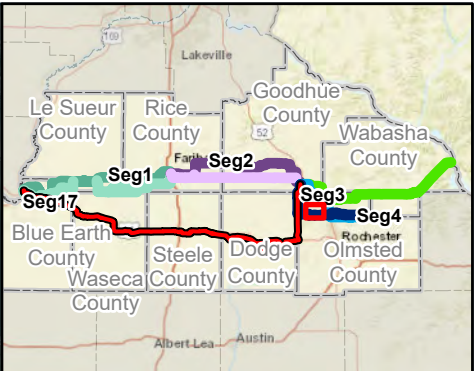



**ALTERNATIVE 13**  
Segment 4 Scoping Alternatives  
Mankato - Mississippi River  
Transmission Line Project

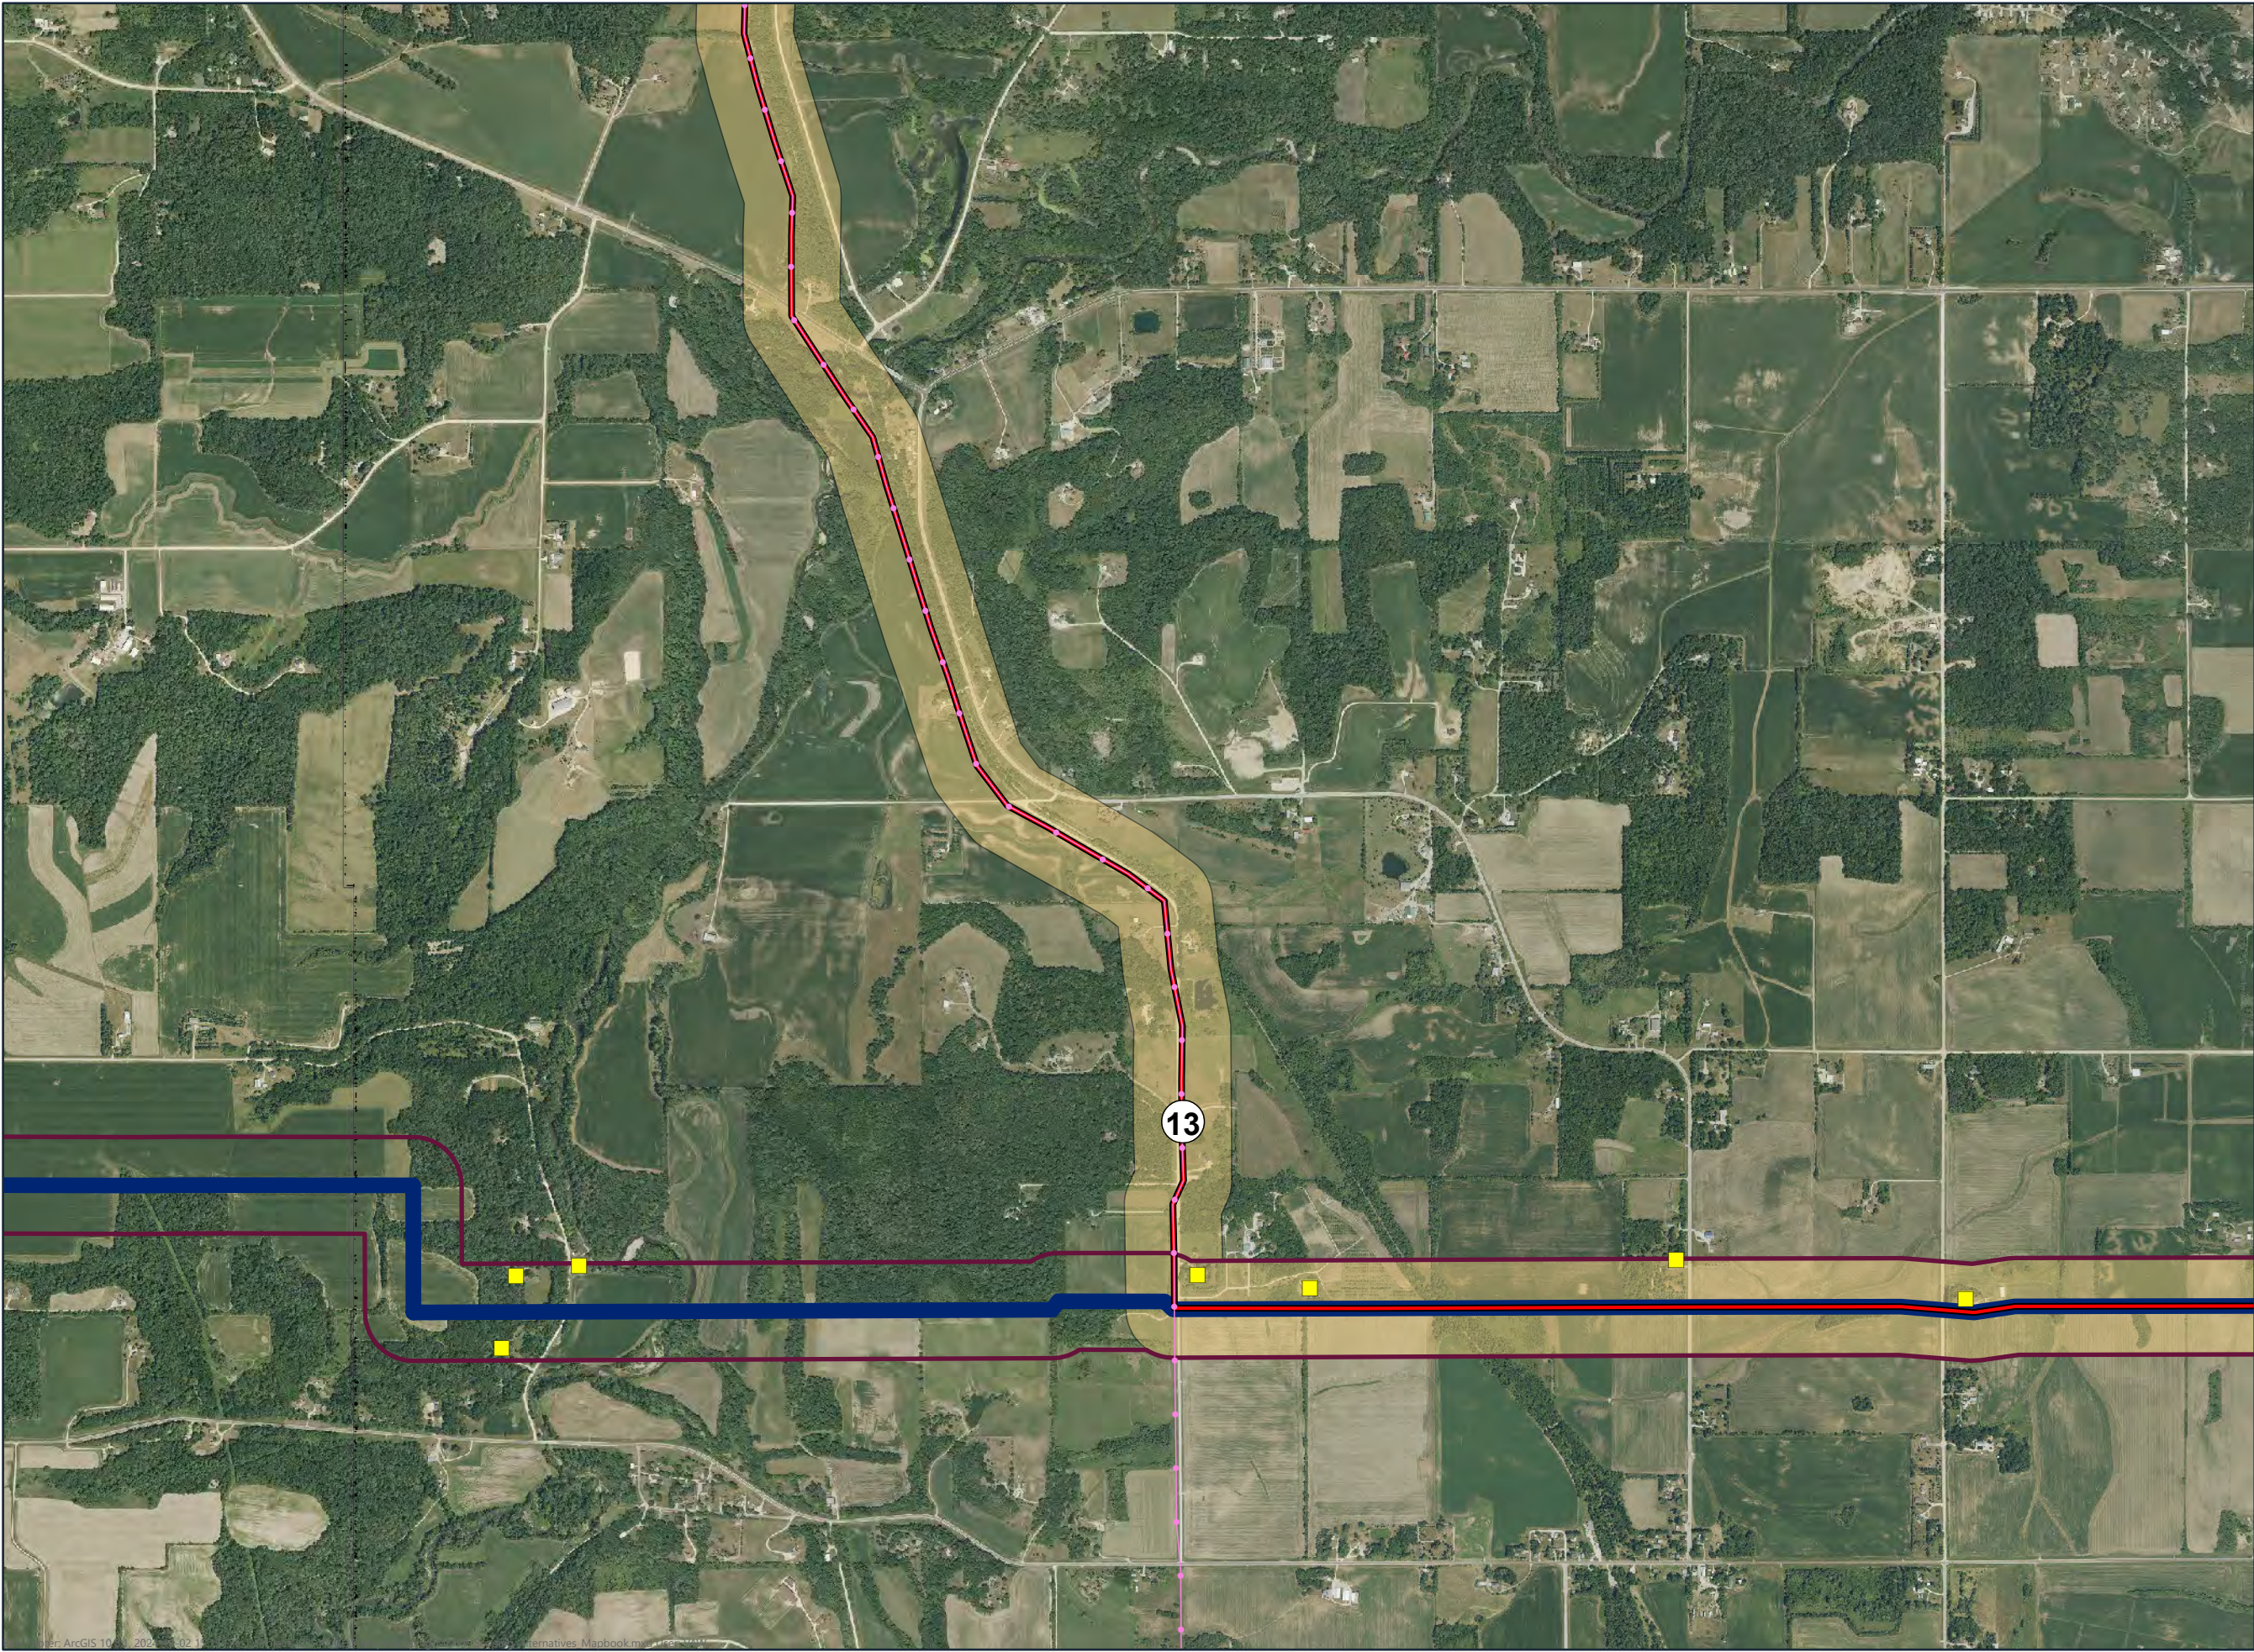


- Route Segment
- 4 West
- Proposed Route Width
- Alternative Width
- Existing Transmission Line
- Substation
- Residence Location


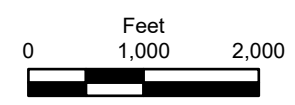


**ALTERNATIVE 13**  
Segment 4 Scoping Alternatives  
Mankato - Mississippi River  
Transmission Line Project

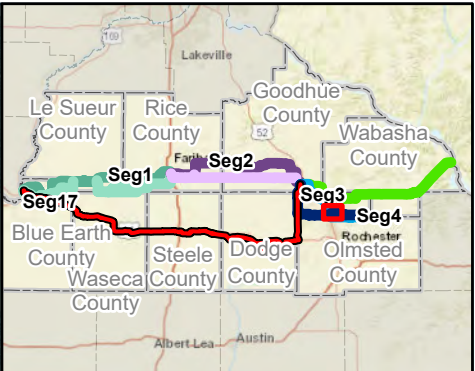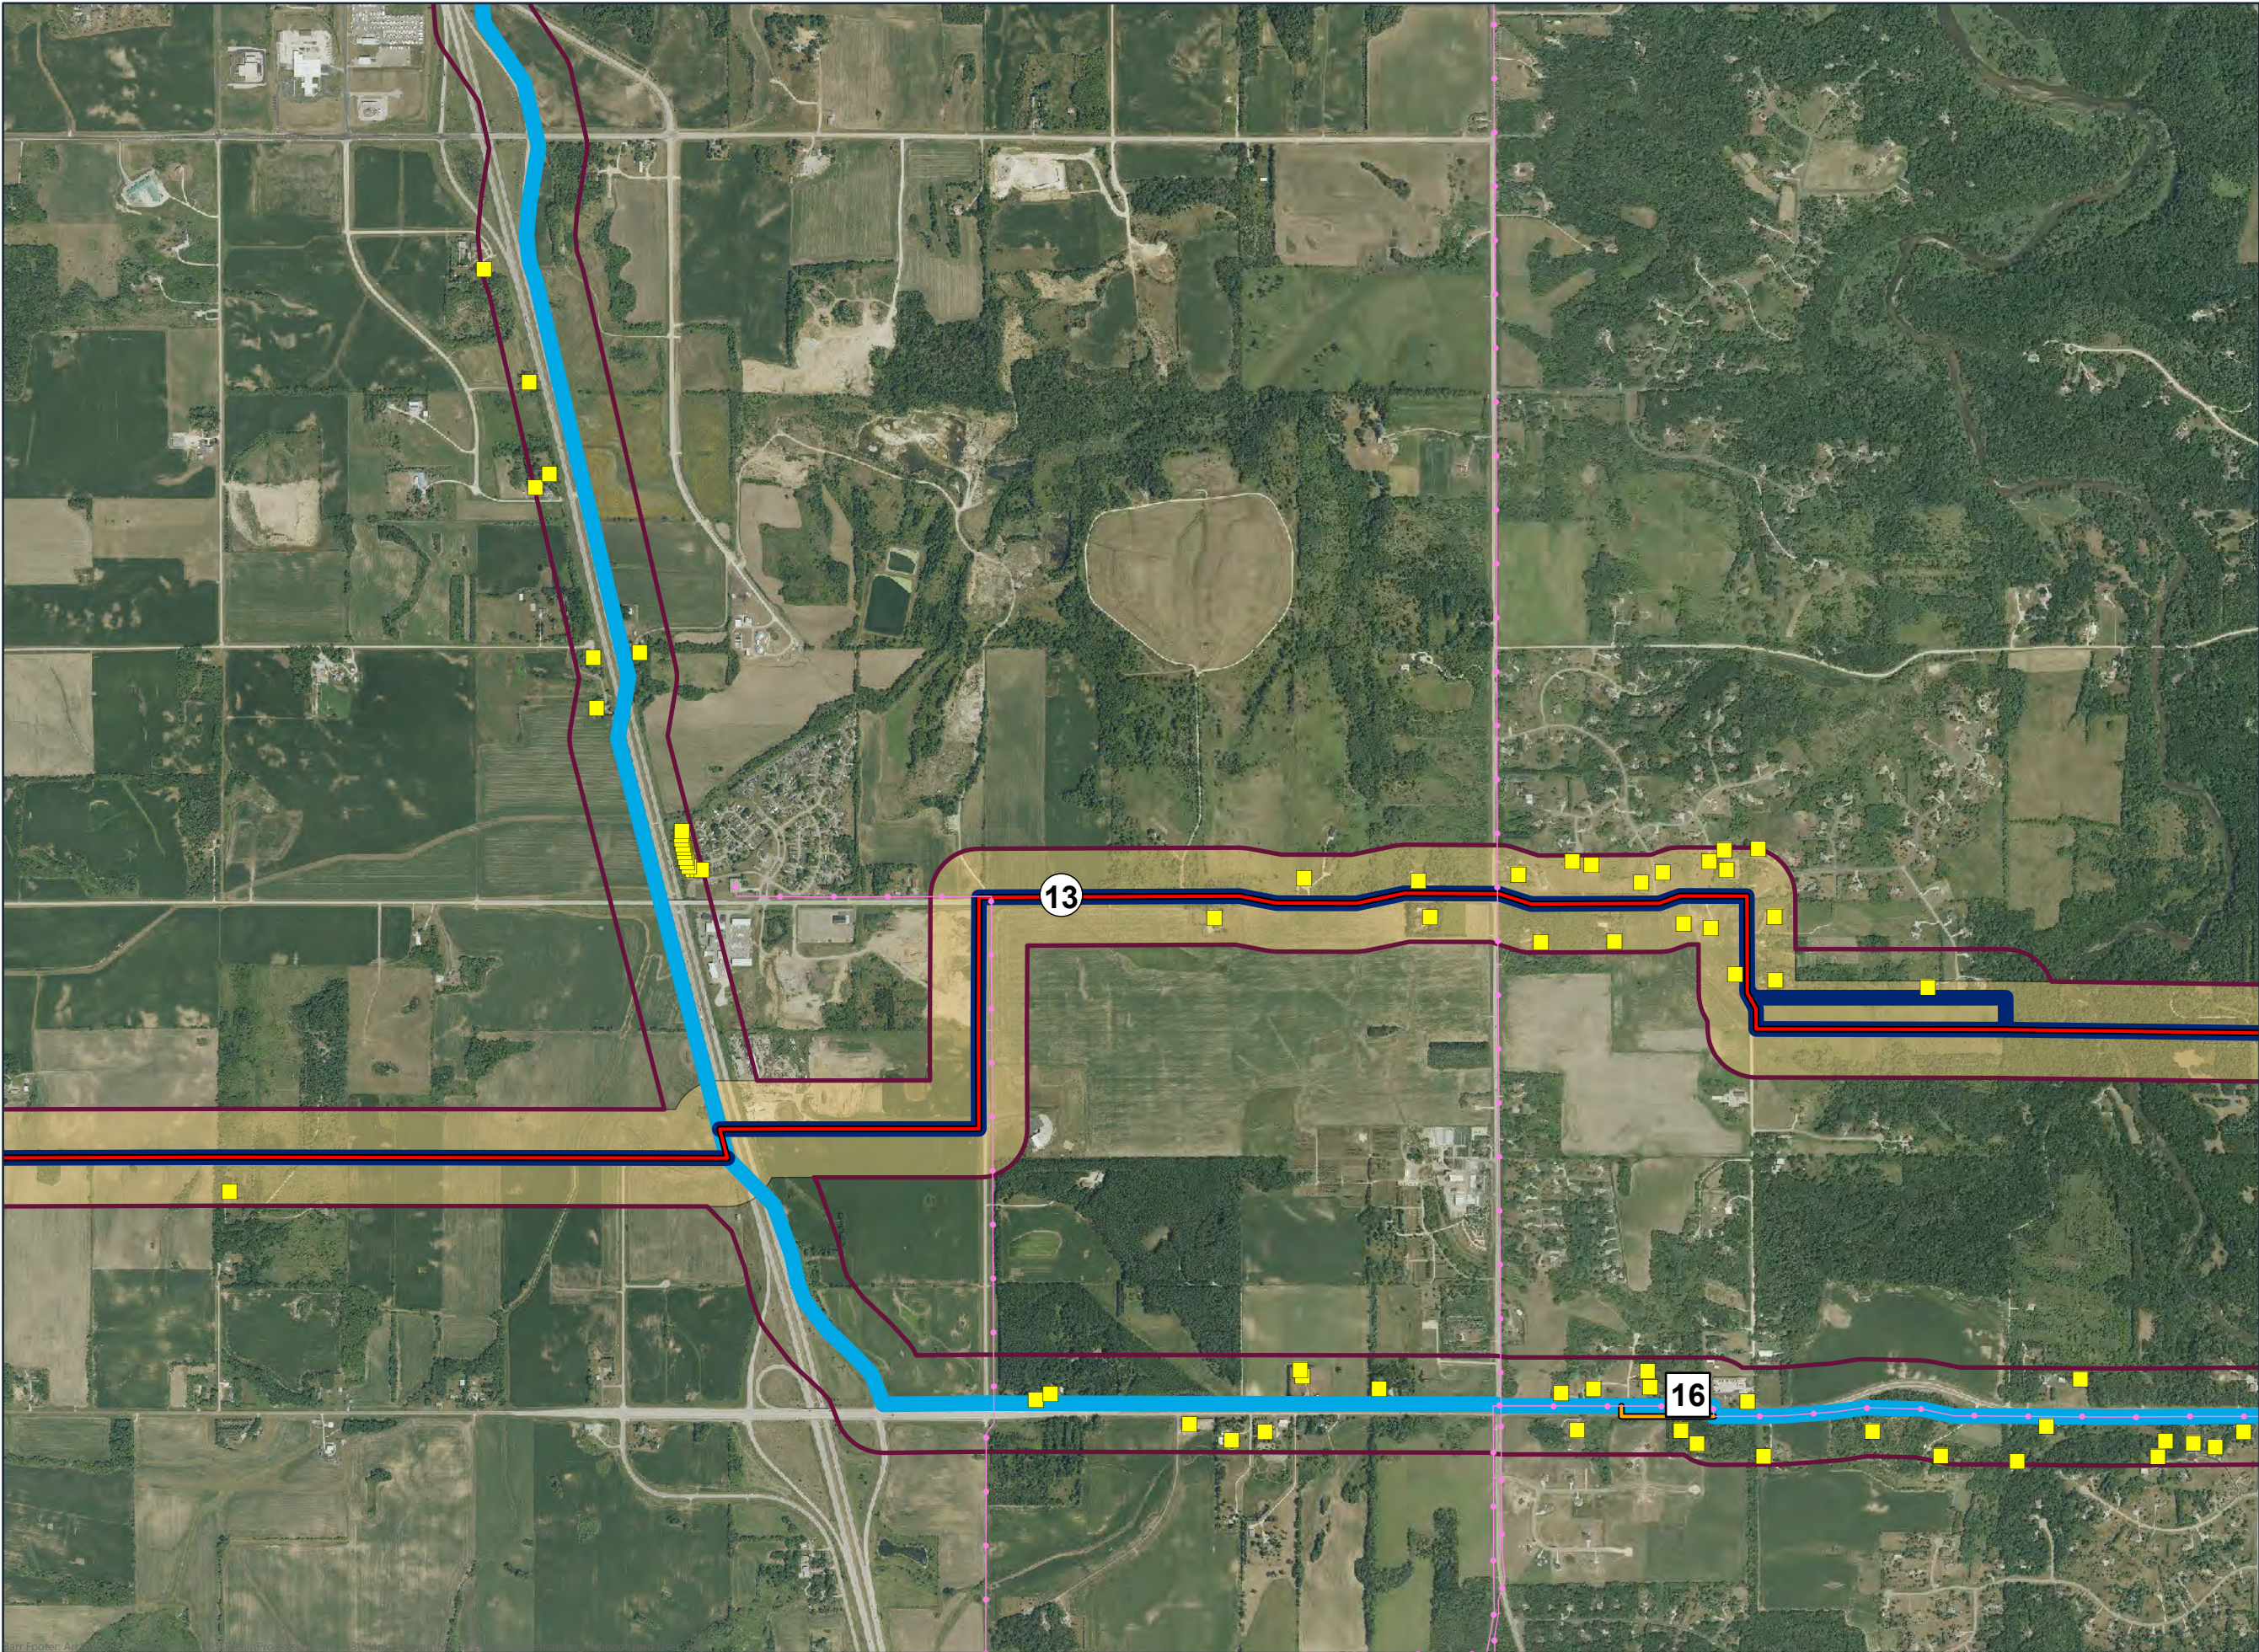


- Route Segment
- Alignment Alternative
- 4 East
- 4 West
- Other Alternative Segments
- Proposed Route Width
- Alternative Width
- Existing Transmission Line
- Substation
- Residence Location

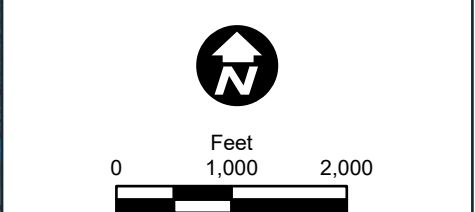

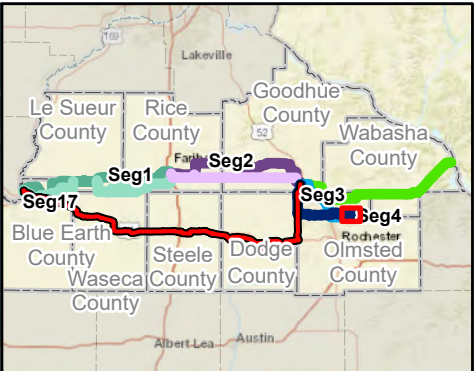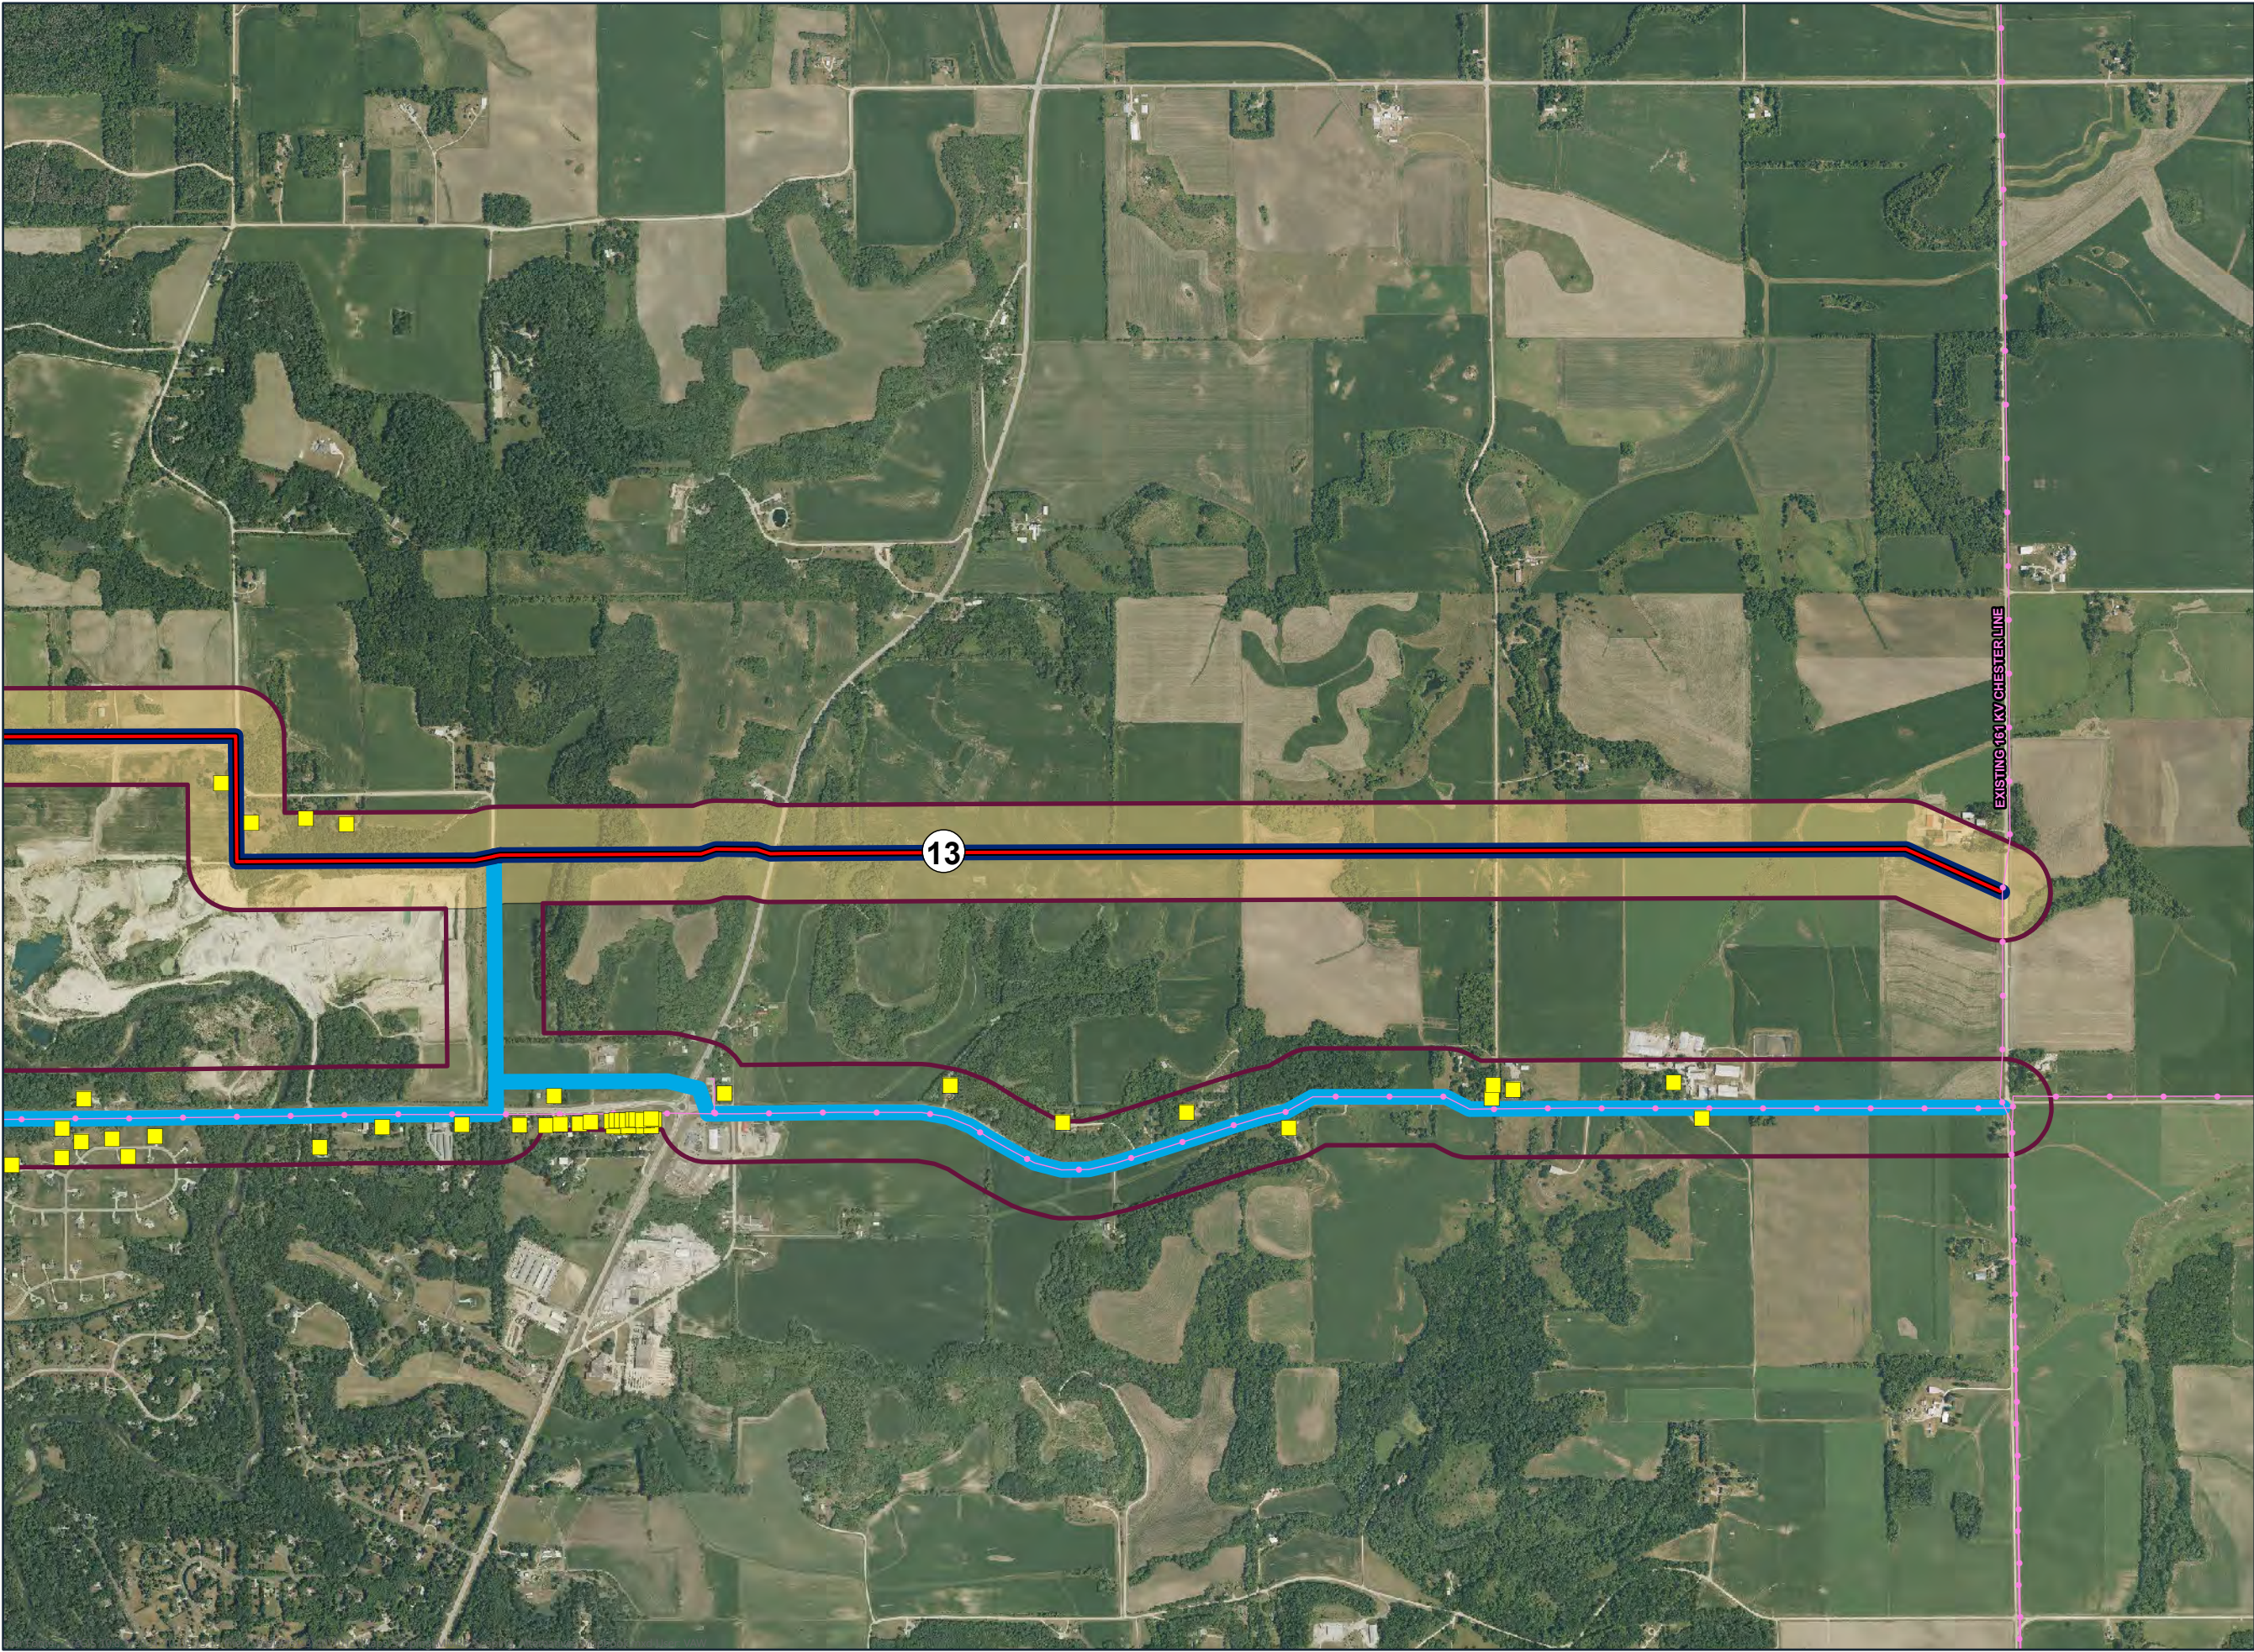

- Route Segment
- 4 East
- 4 West
- Proposed Route Width
- Alternative Width
- Existing Transmission Line
- Substation
- Residence Location

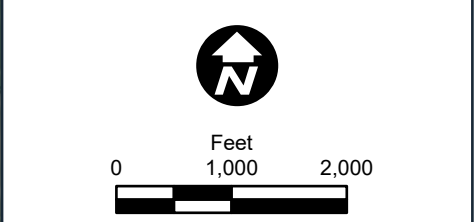

**ALTERNATIVE 13**  
Segment 4 Scoping Alternatives  
Mankato - Mississippi River  
Transmission Line Project