



Appendix B

Maps of Route Alternatives Included for Study in the EIS Mankato – Mississippi River 345 kV Transmission Line Project

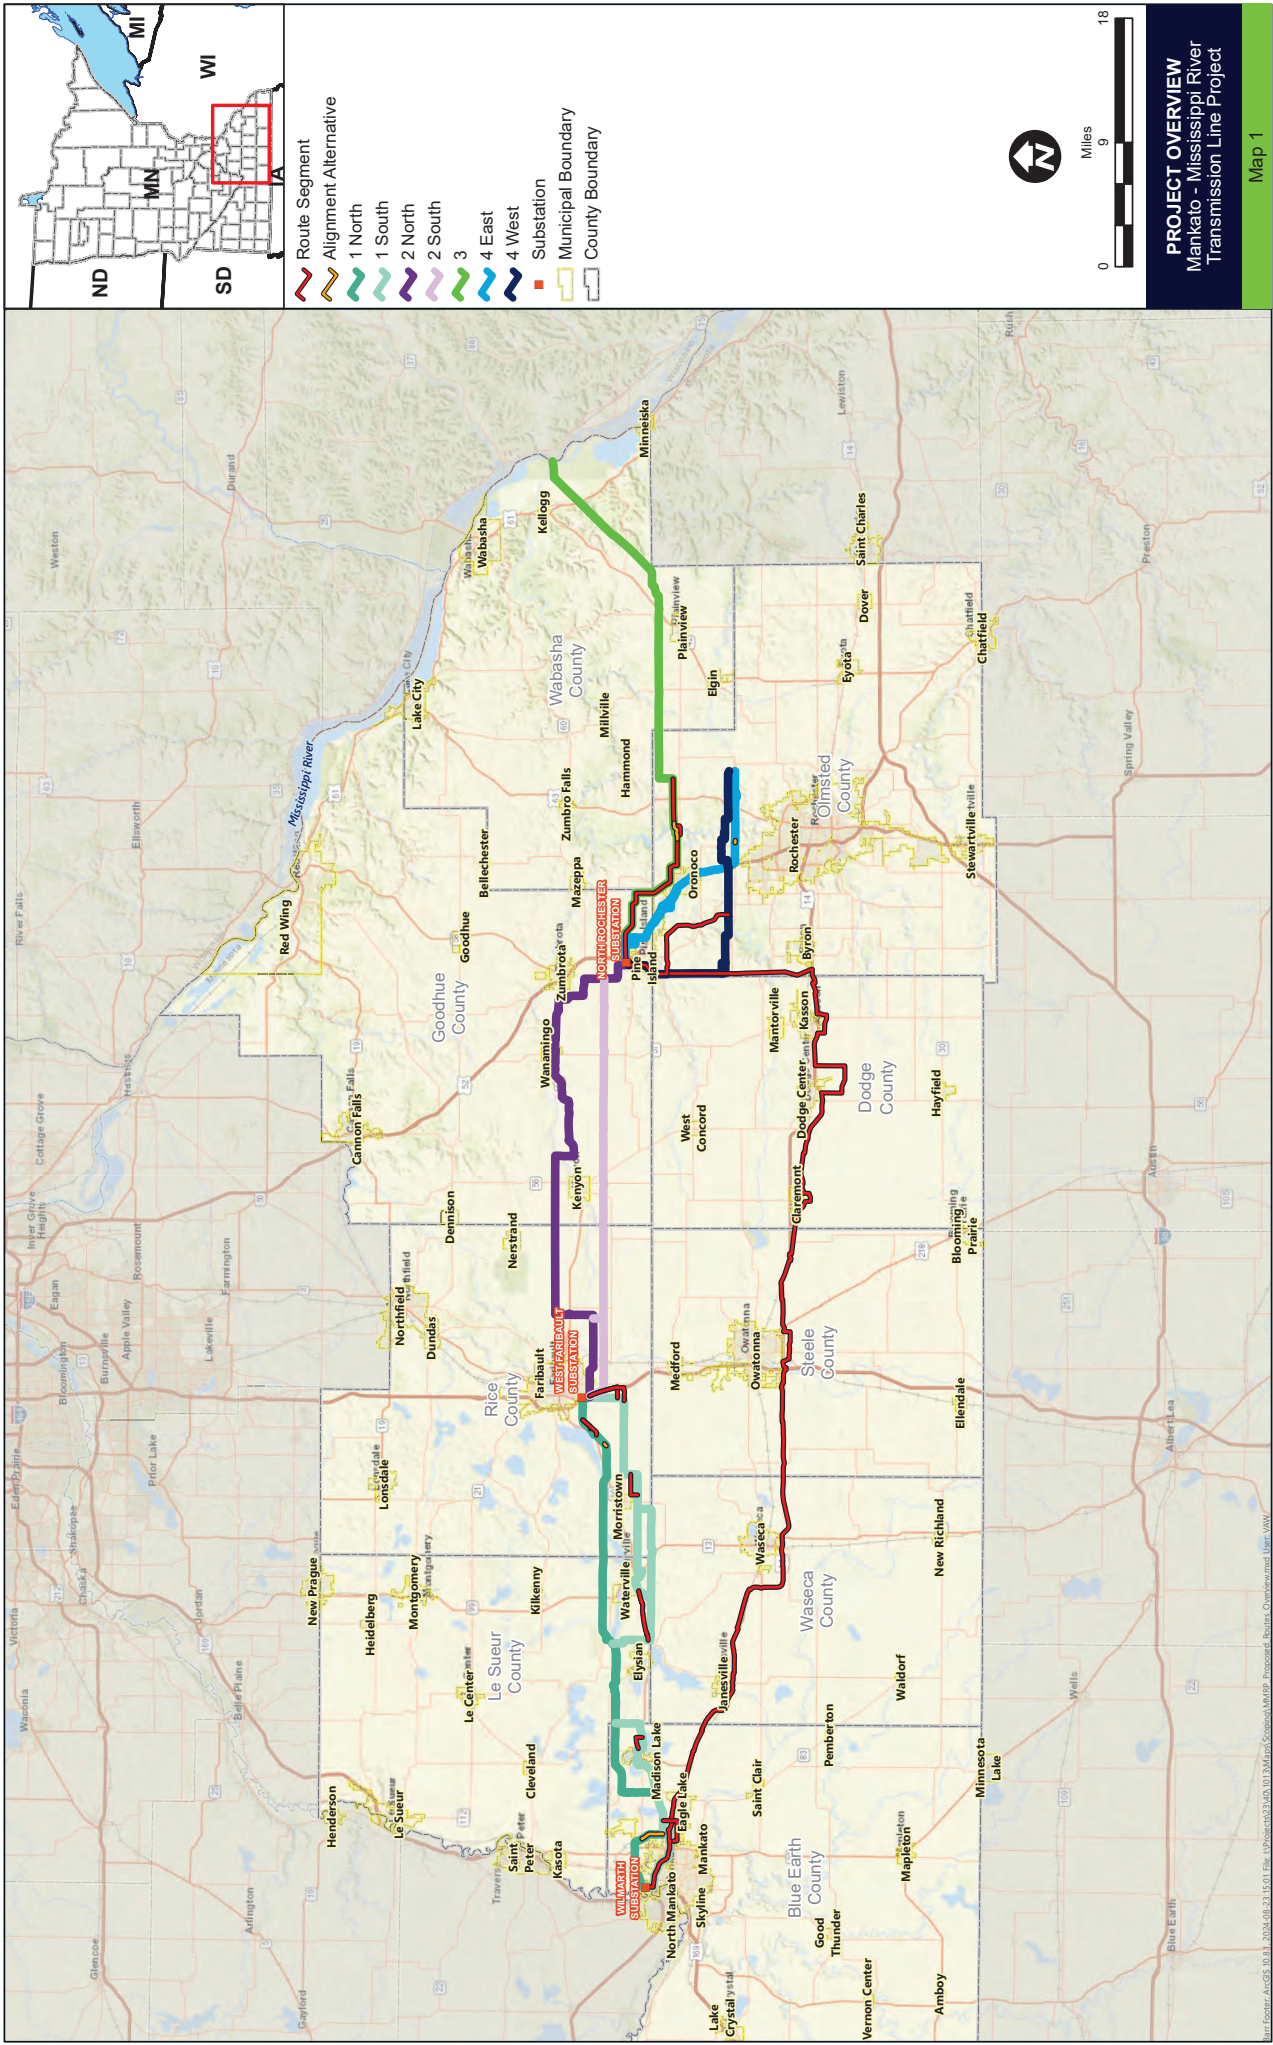

PROJECT OVERVIEW
Mankato - Mississippi River
Transmission Line Project

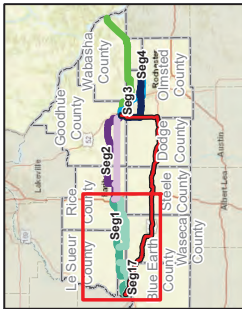


- Route Segment
- Alignment Alternative
- 1 North
- 1 South
- Segment 2 (refer to map book 3)
- Route Segment 17 Hwy 14 Option
- Proposed Route Width
- Alternative Width
- Segment 1L Removed
- Existing Transmission Line
- Substation





SEGMENT 1 ALTERNATIVES

Segment 1 Scoping Alternatives
Mankato - Mississippi River
Transmission Line Project

Map 2

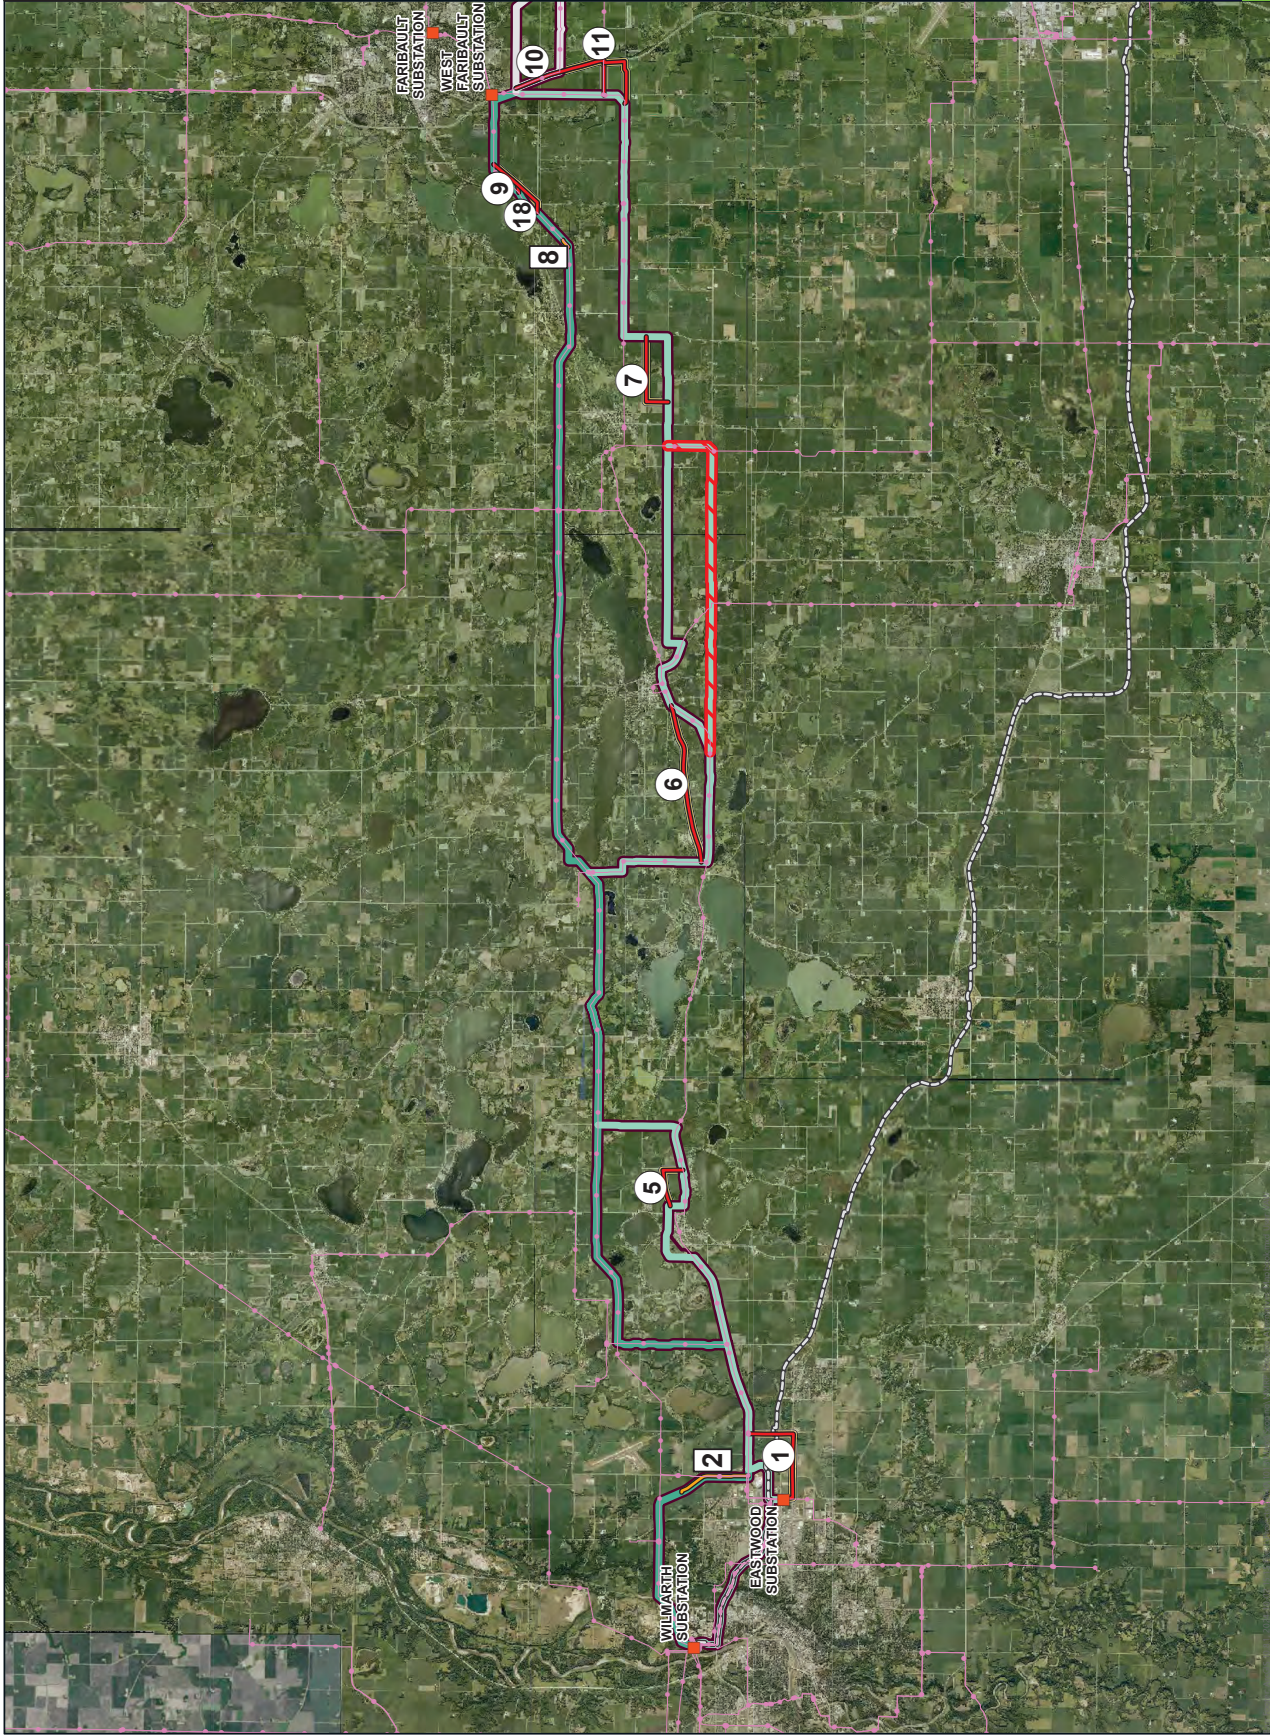

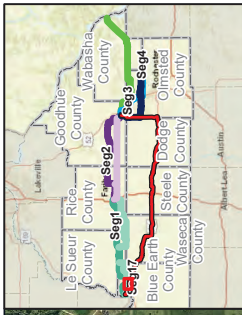
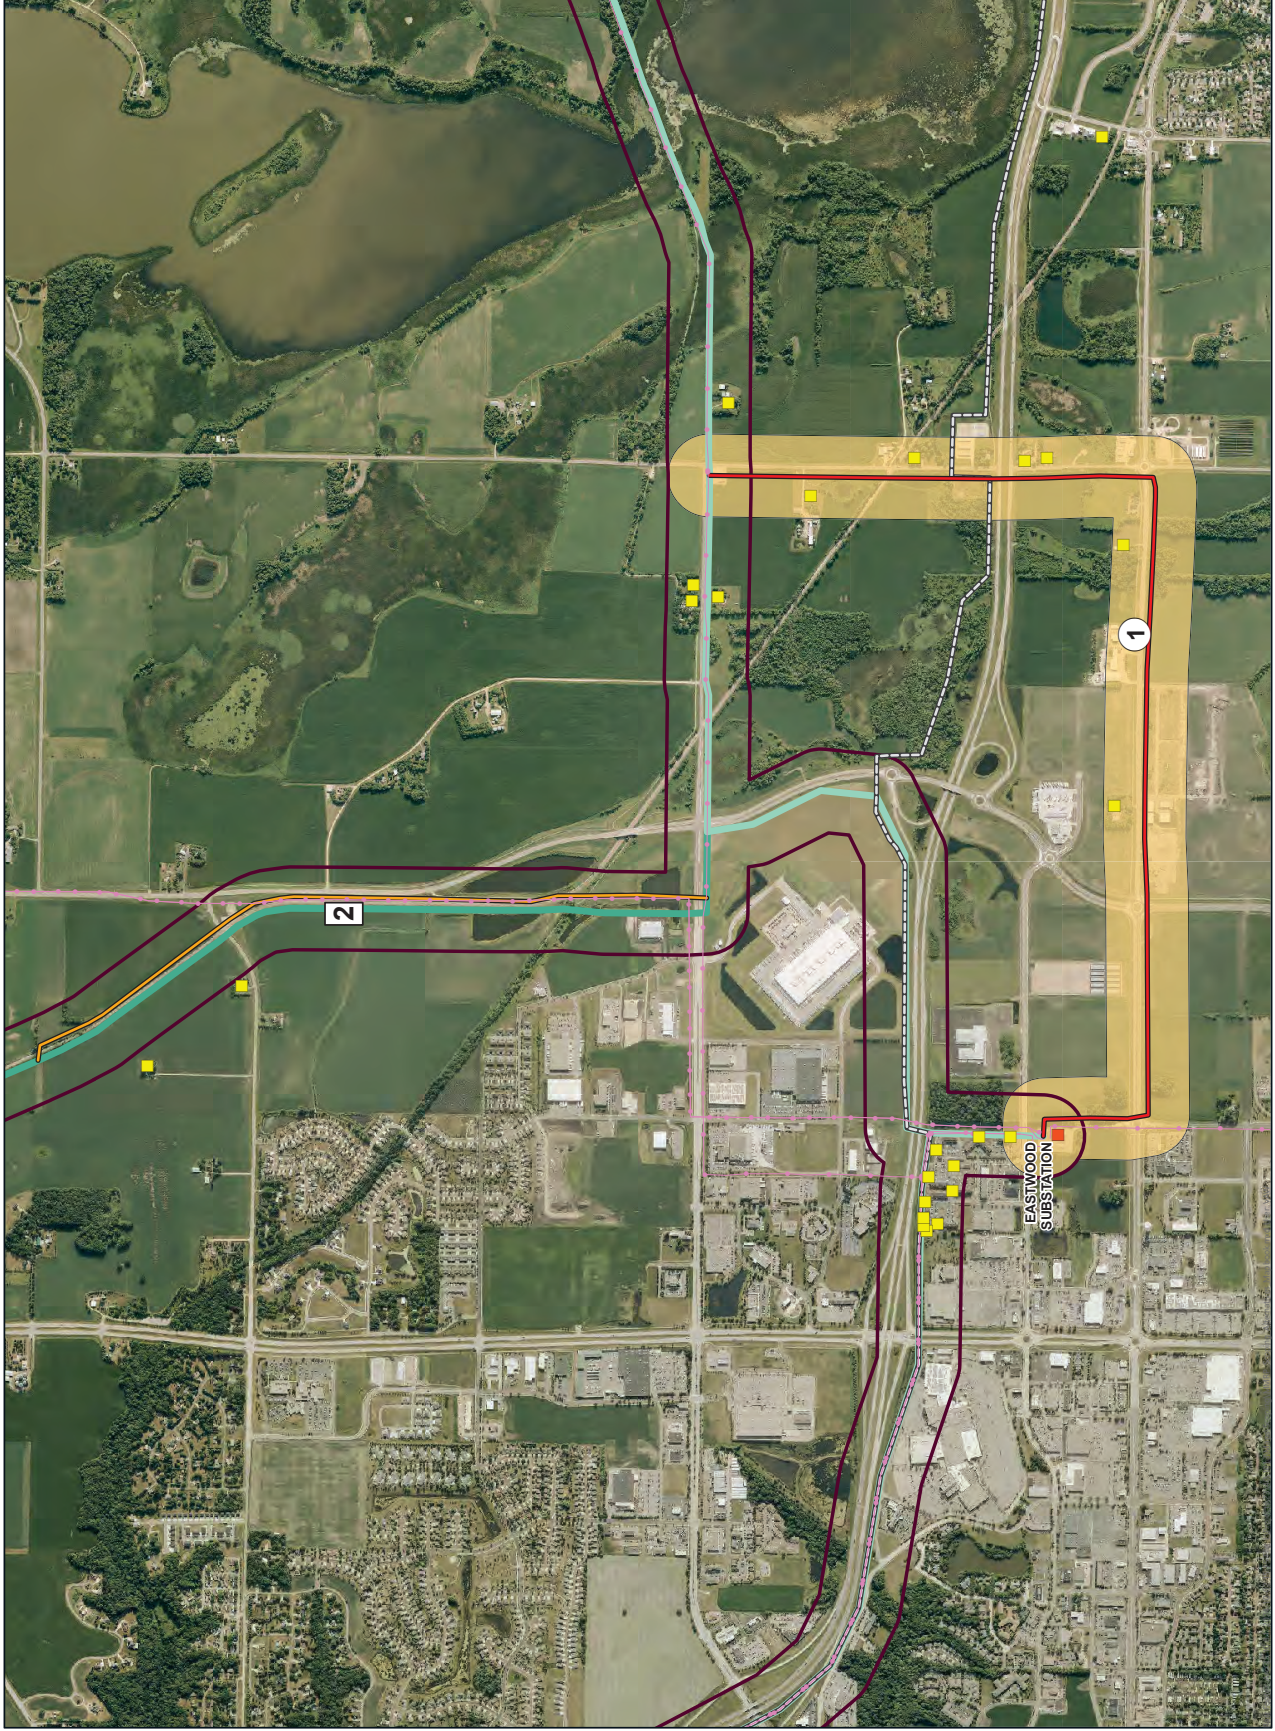


- Route Segment
- Alignment Alternative
- 1 North
- 1 South
- Route Segment 17 Hwy 14 Option
- Proposed Route Width
- Alternative Width
- Existing Transmission Line
- Substation
- Residence Location



Feet
0 1,000 2,000



ALTERNATIVES 1 & 2
Segment 1 Scoping Alternatives
Mankato - Mississippi River
Transmission Line Project

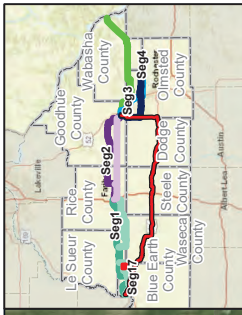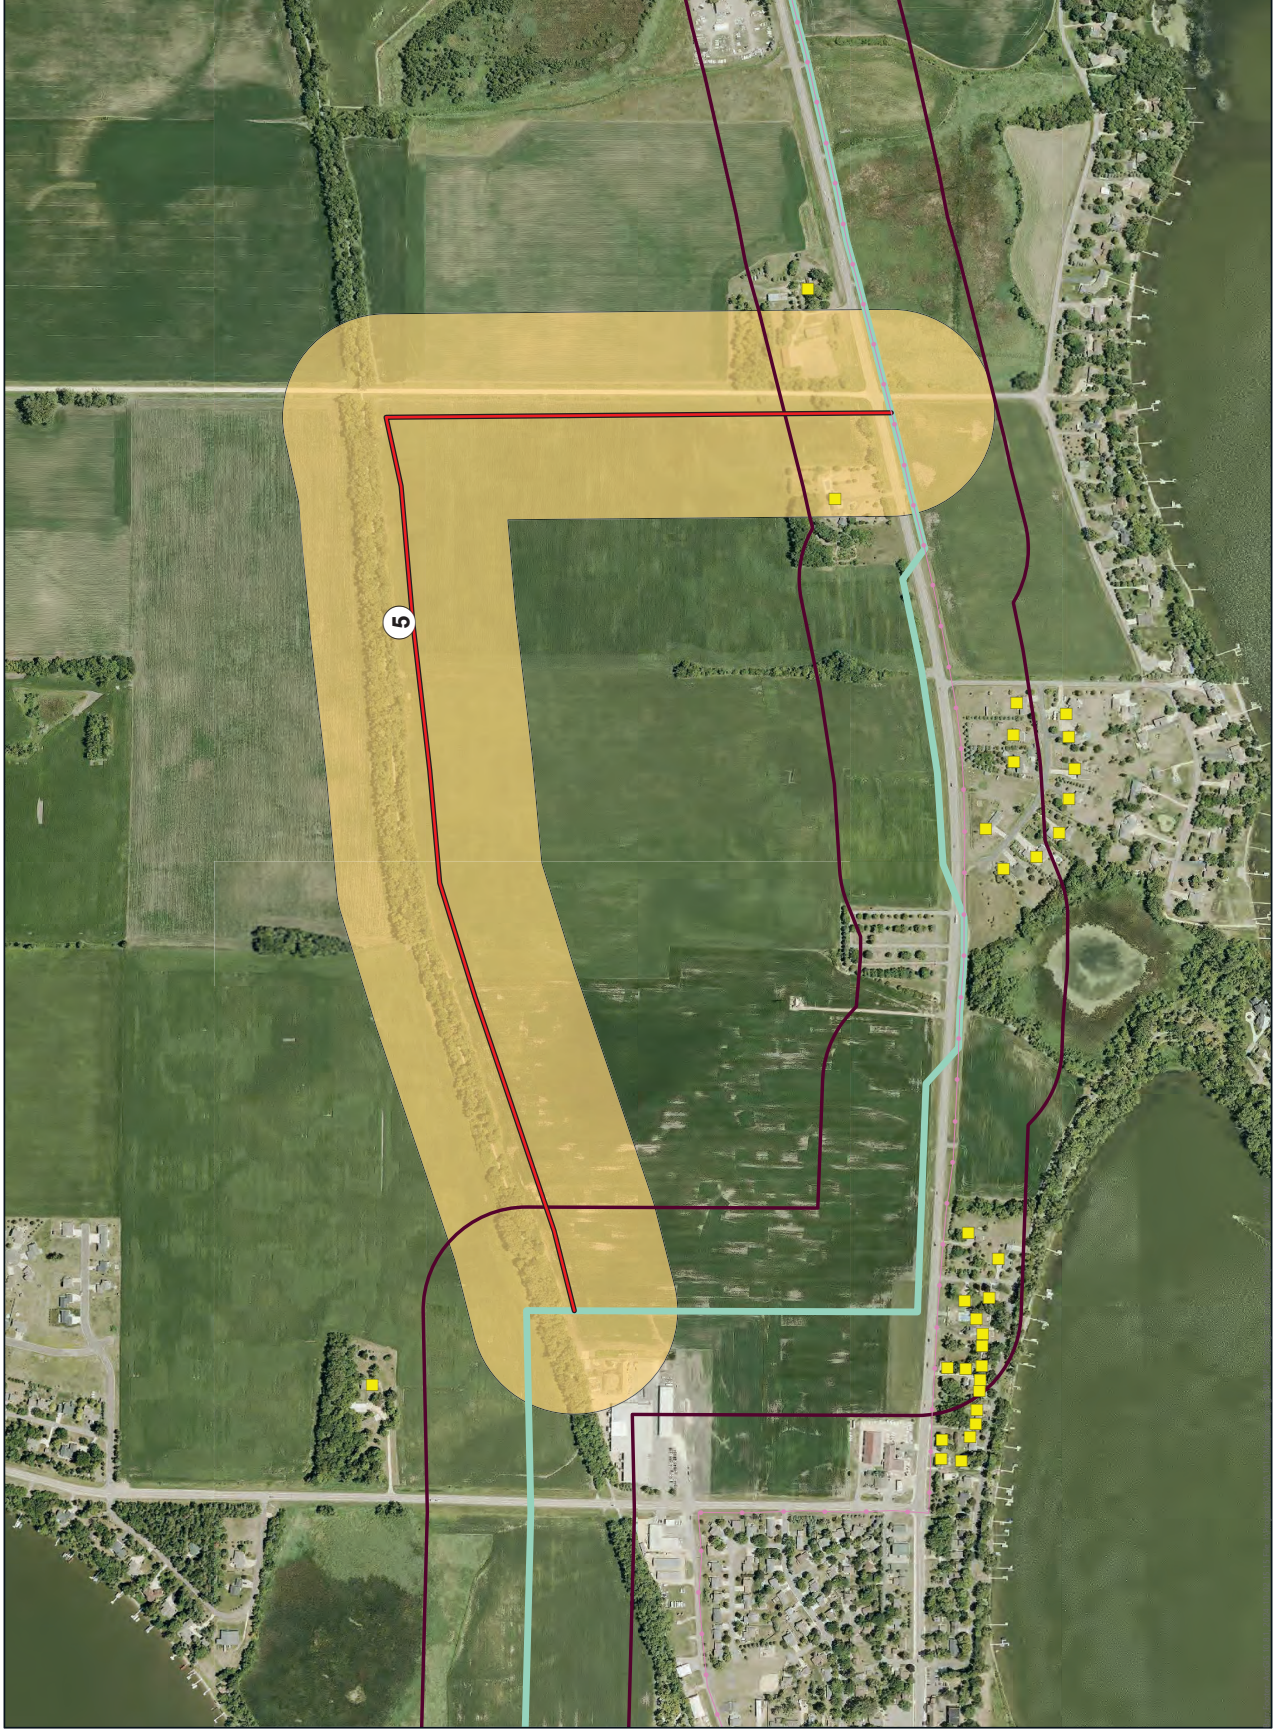

- Route Segment
- 1 South
- Proposed Route Width
- Alternative Width
- Existing Transmission Line
- Substation
- Residence Location





ALTERNATIVE 5
Segment 1 Scoping Alternatives
Mankato - Mississippi River
Transmission Line Project

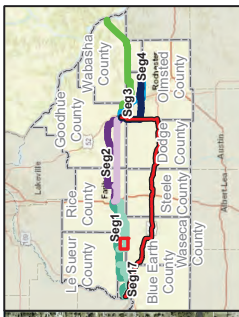
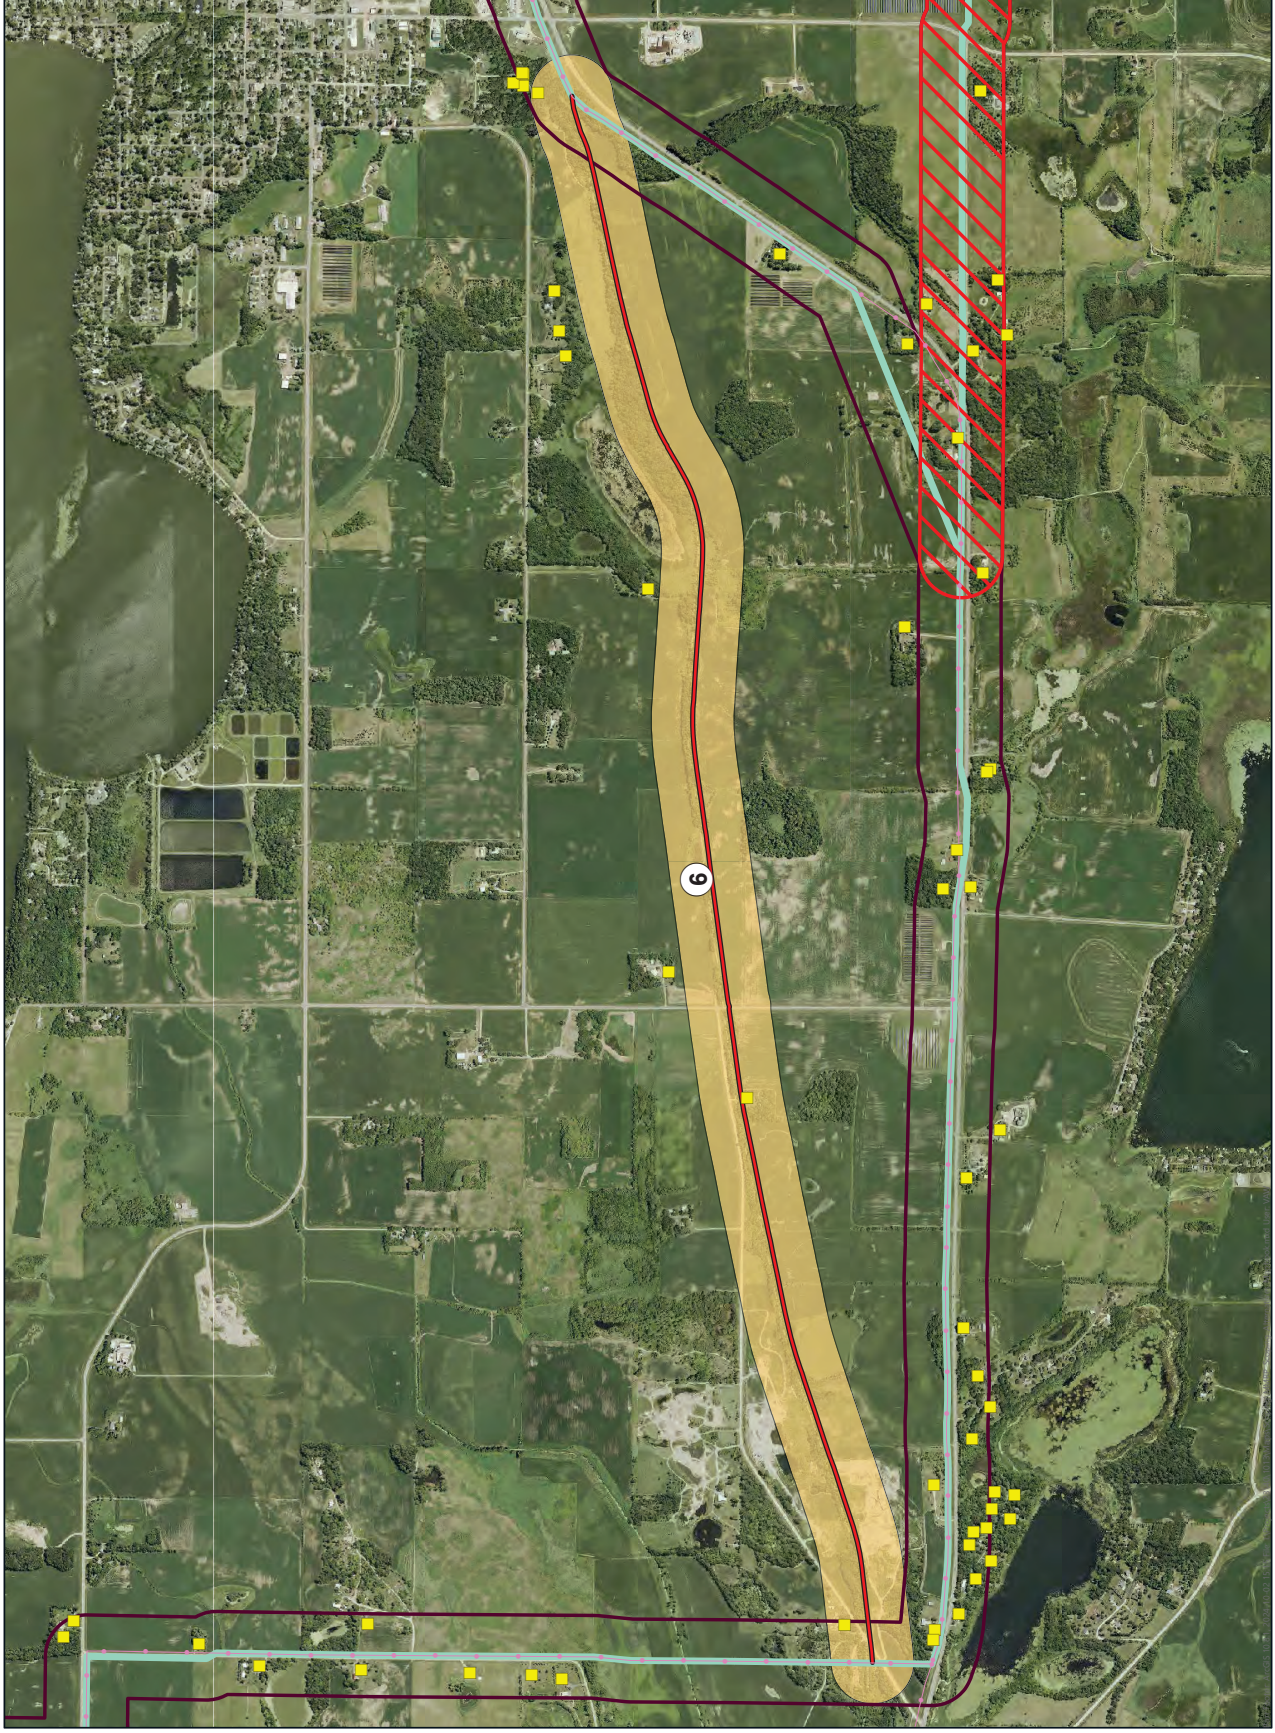


- Route Segment
- 1 South
- Proposed Route Width
- Alternative Width
- Segment 1L Removed
- Existing Transmission Line
- Substation
- Residence Location





ALTERNATIVE 6
Segment 1 Scoping Alternatives
Mankato - Mississippi River
Transmission Line Project

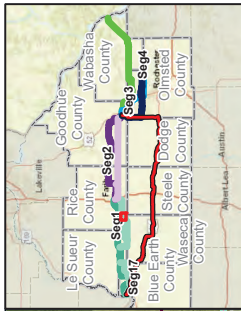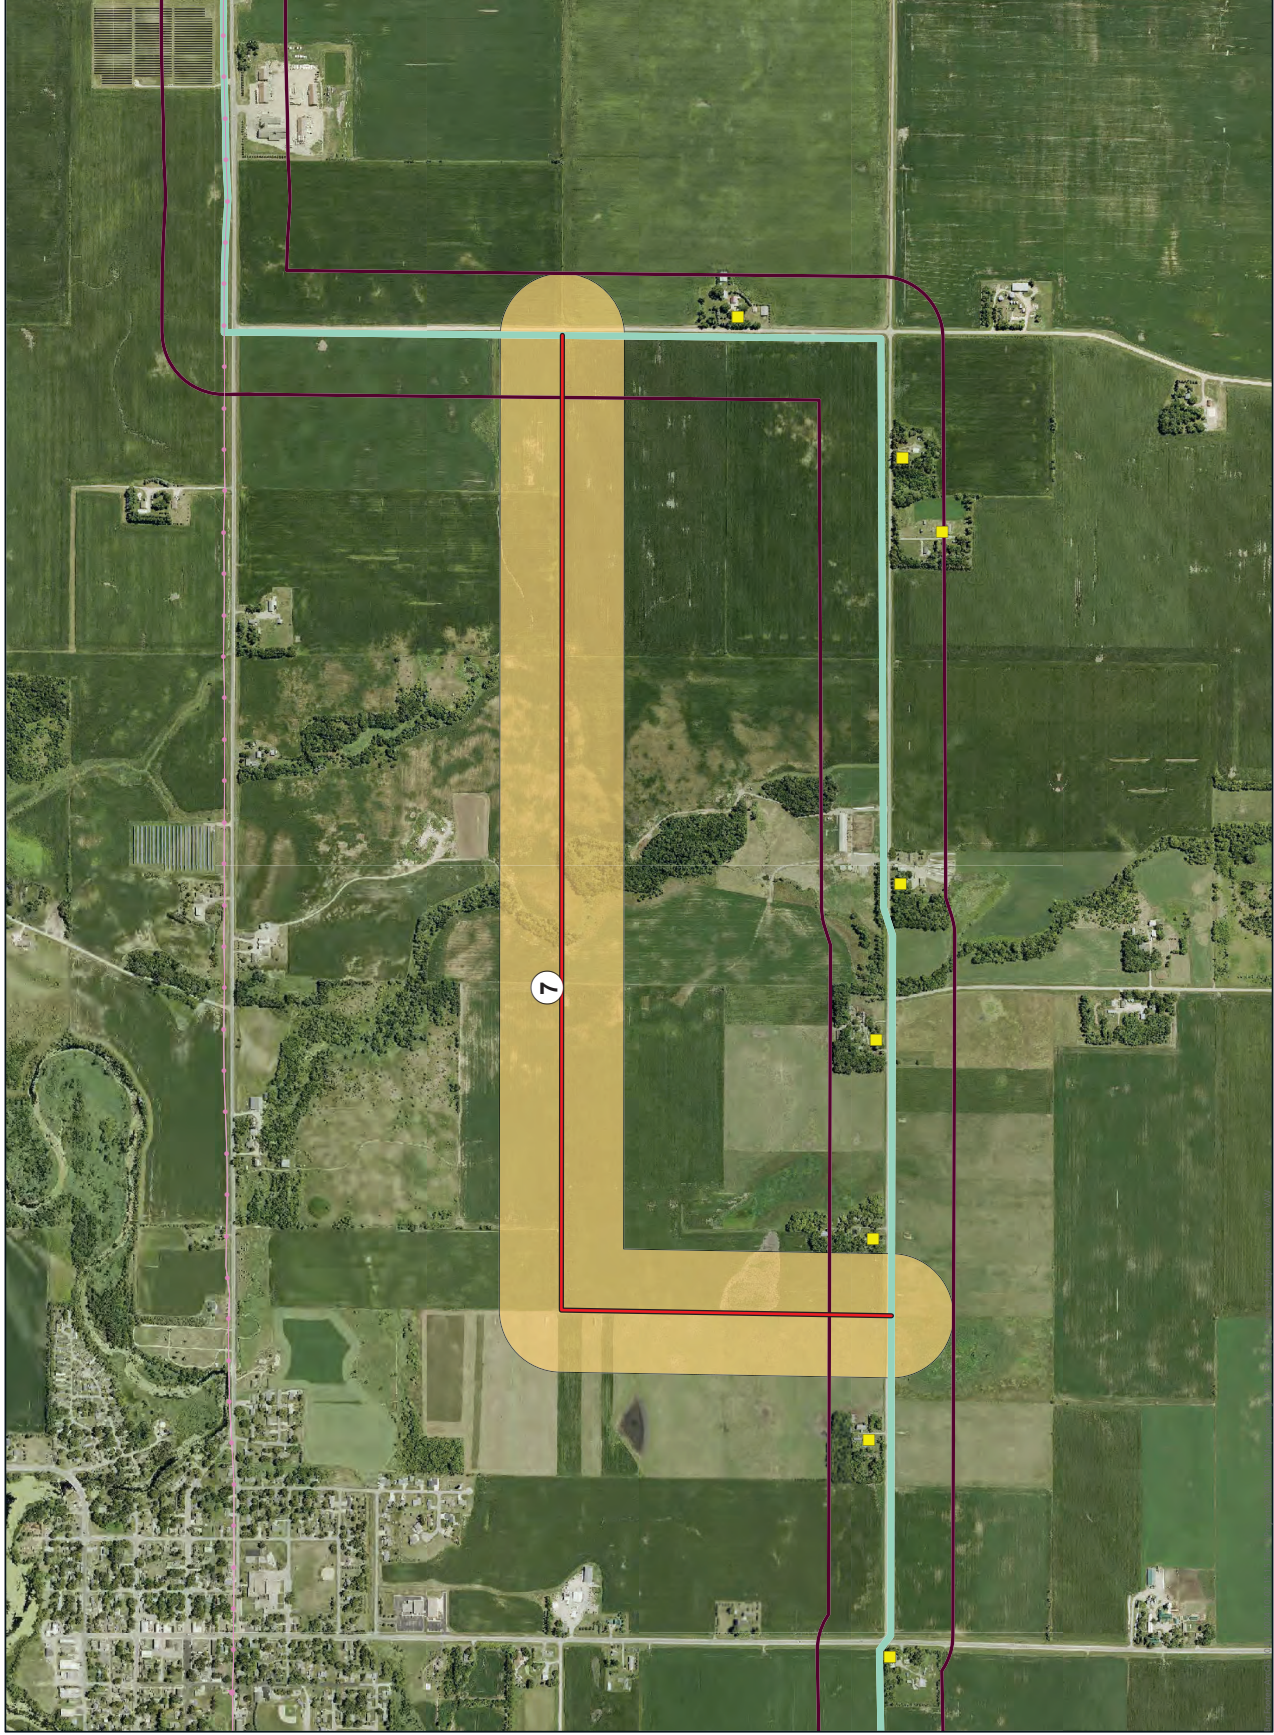

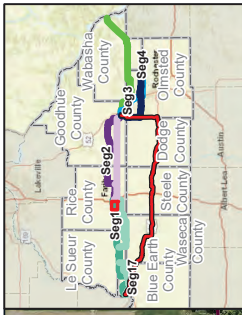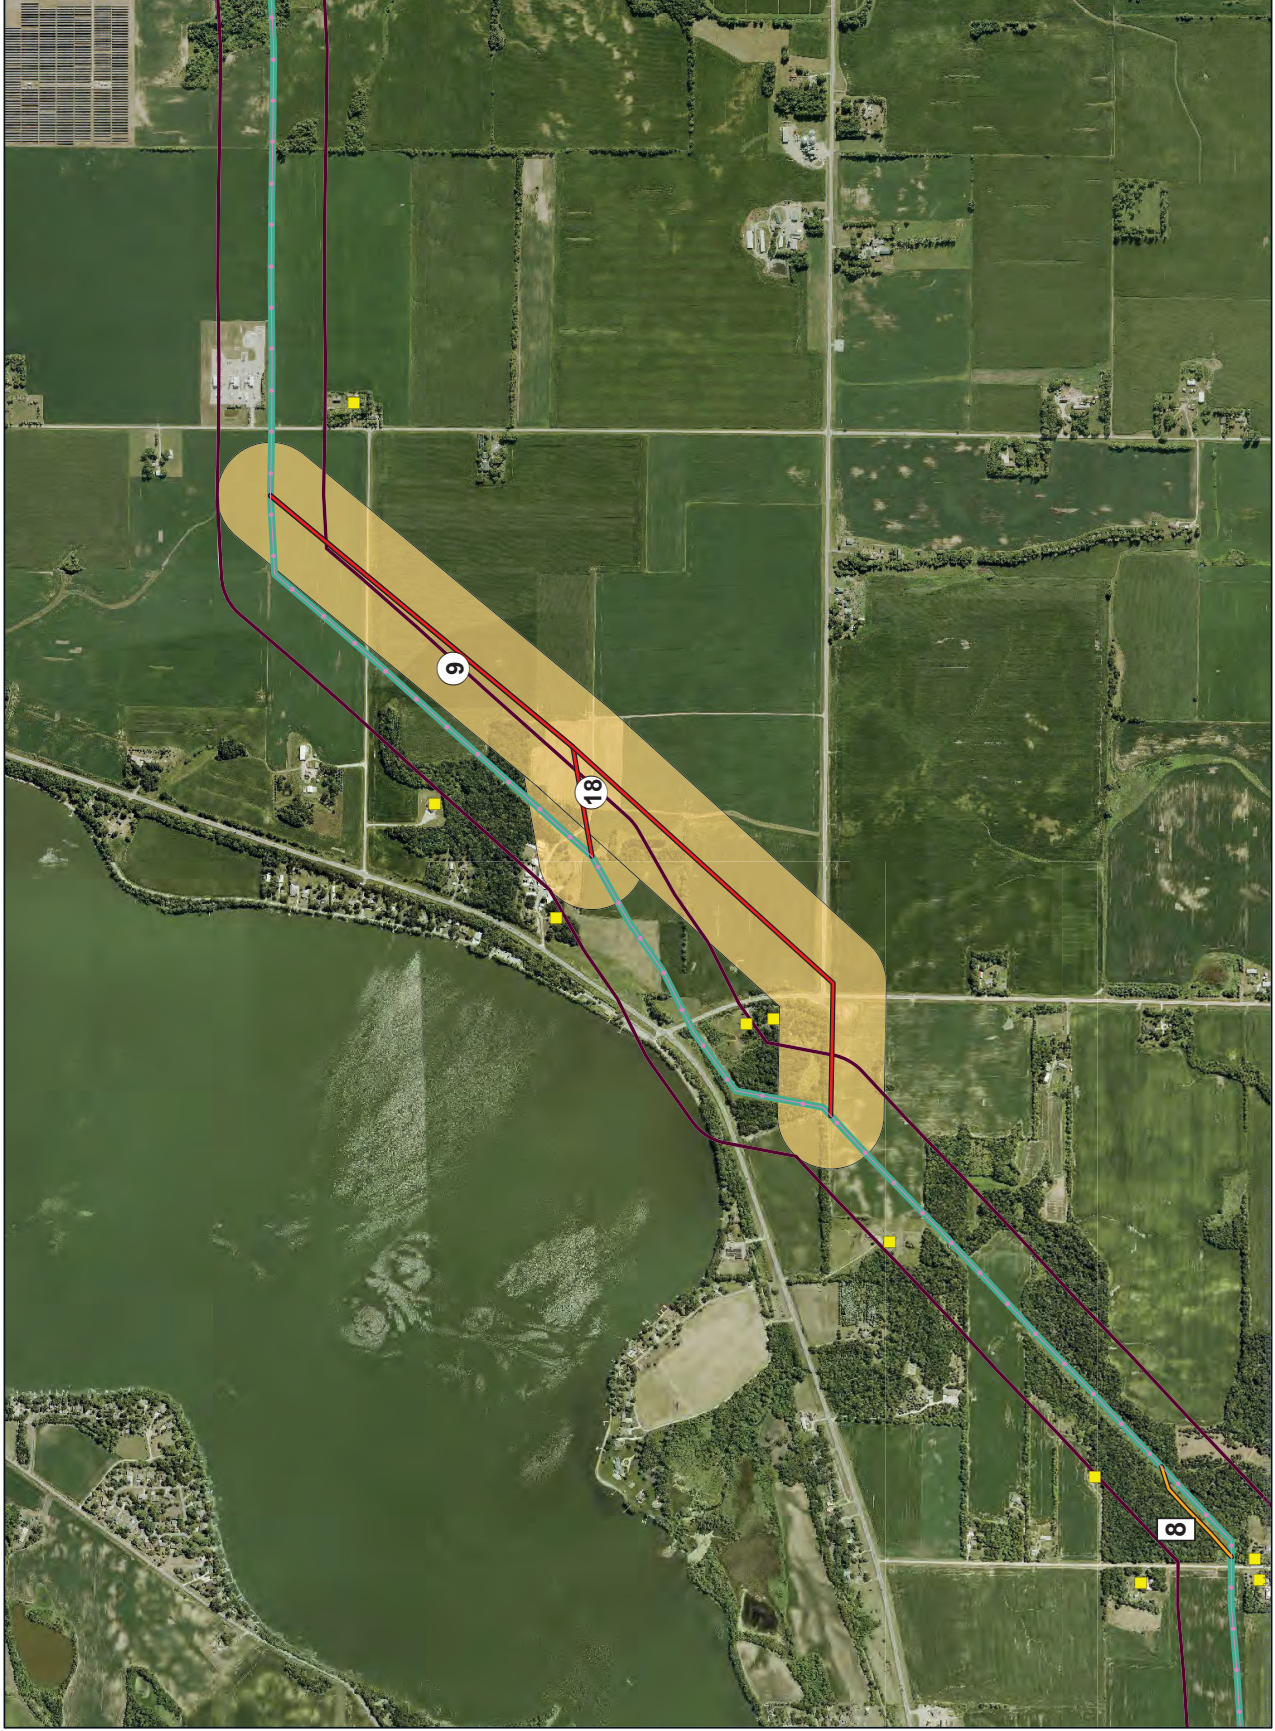

- Route Segment
- Alignment/Alternative
- 1 North
- Proposed Route Width
- Alternative Width
- Existing Transmission Line
- Substation
- Residence Location



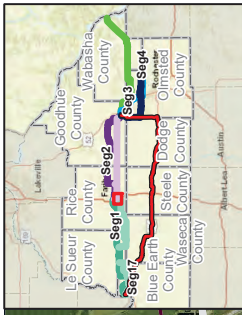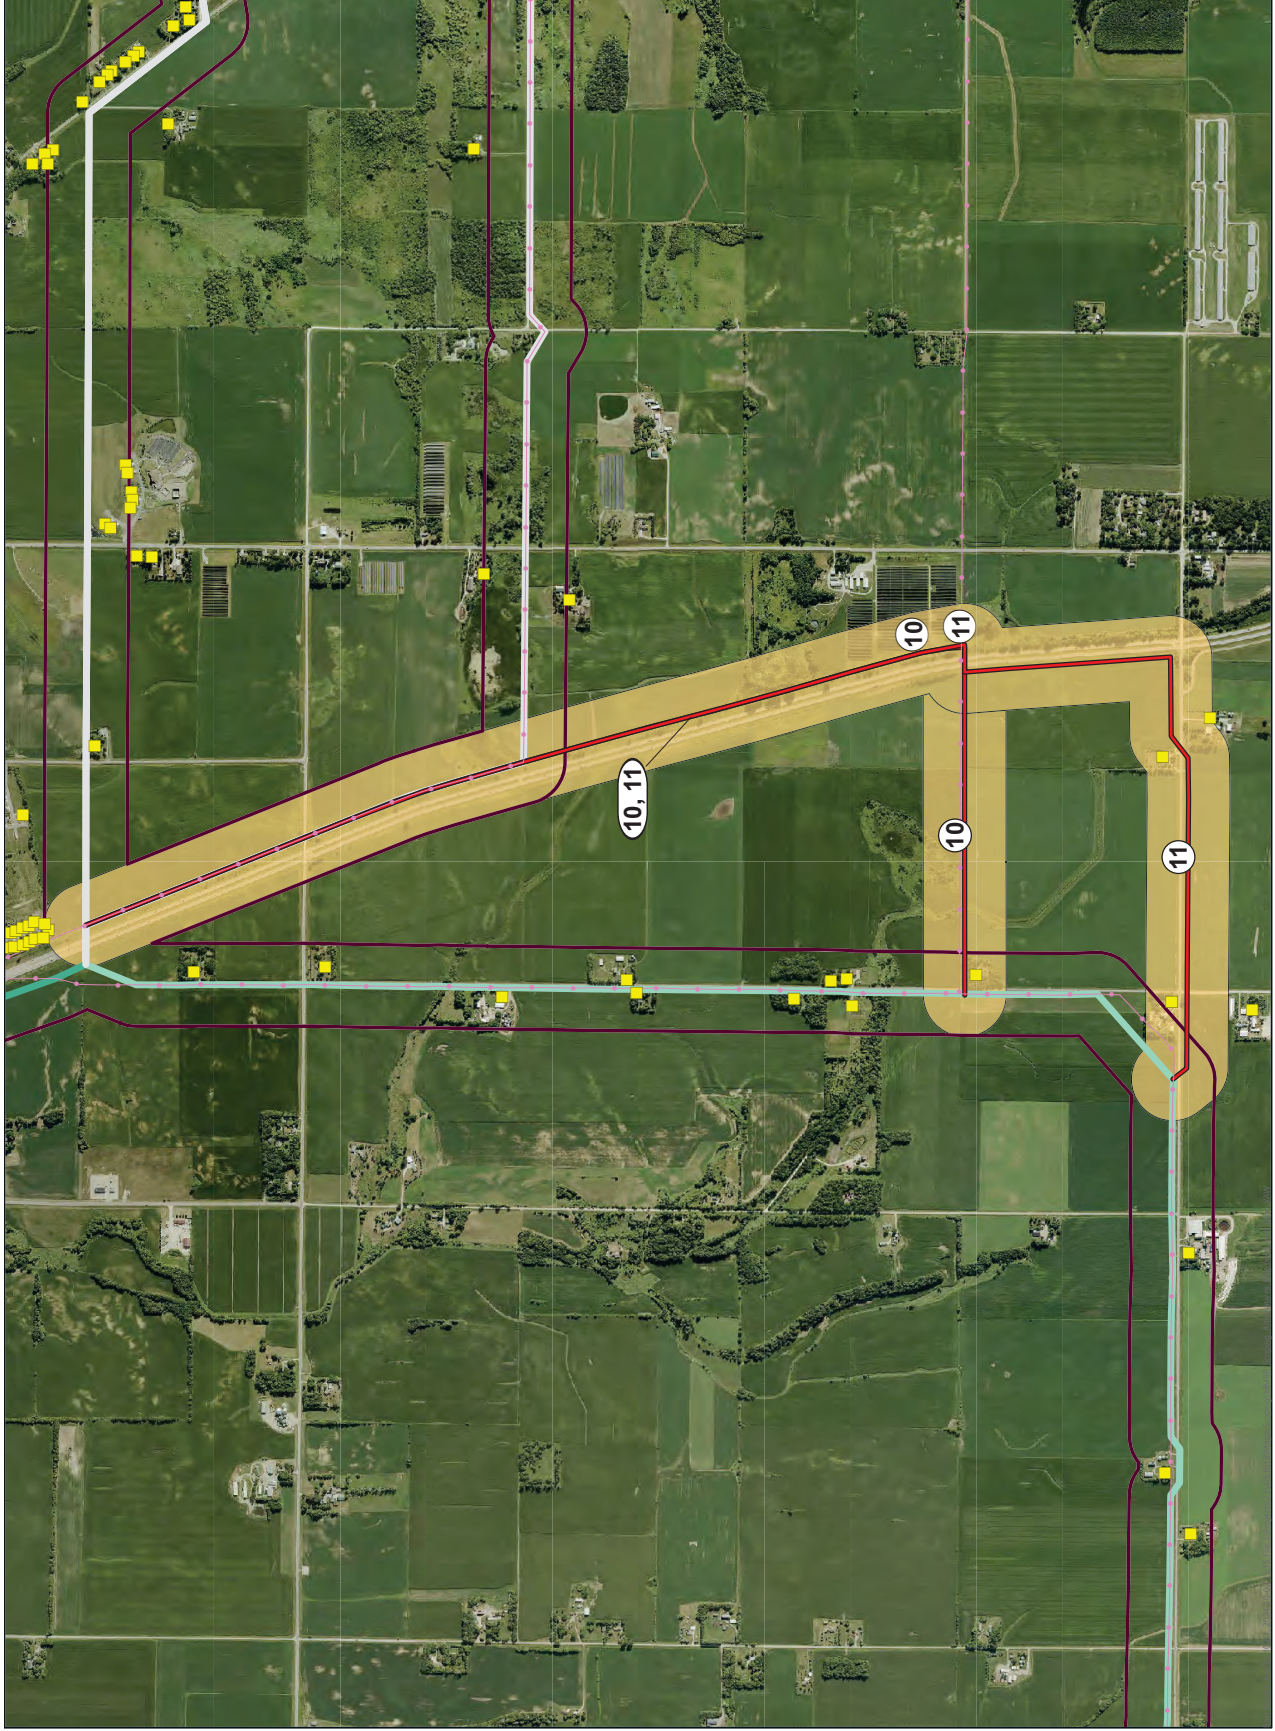

- Route Segment
 - 1 North
 - 1 South
- Segment 2 (refer to map book 3)
- Proposed Route Width
- Alternative Width
- Existing Transmission Line
- Substation
- Residence Location

