





- Route Segment (no alternatives proposed)
- Alternative Alignment (none)
- 2 North
- 2 South
- Other Segments
- Proposed Route Width
- Alternative Width
- Existing Transmission Line
- Substation

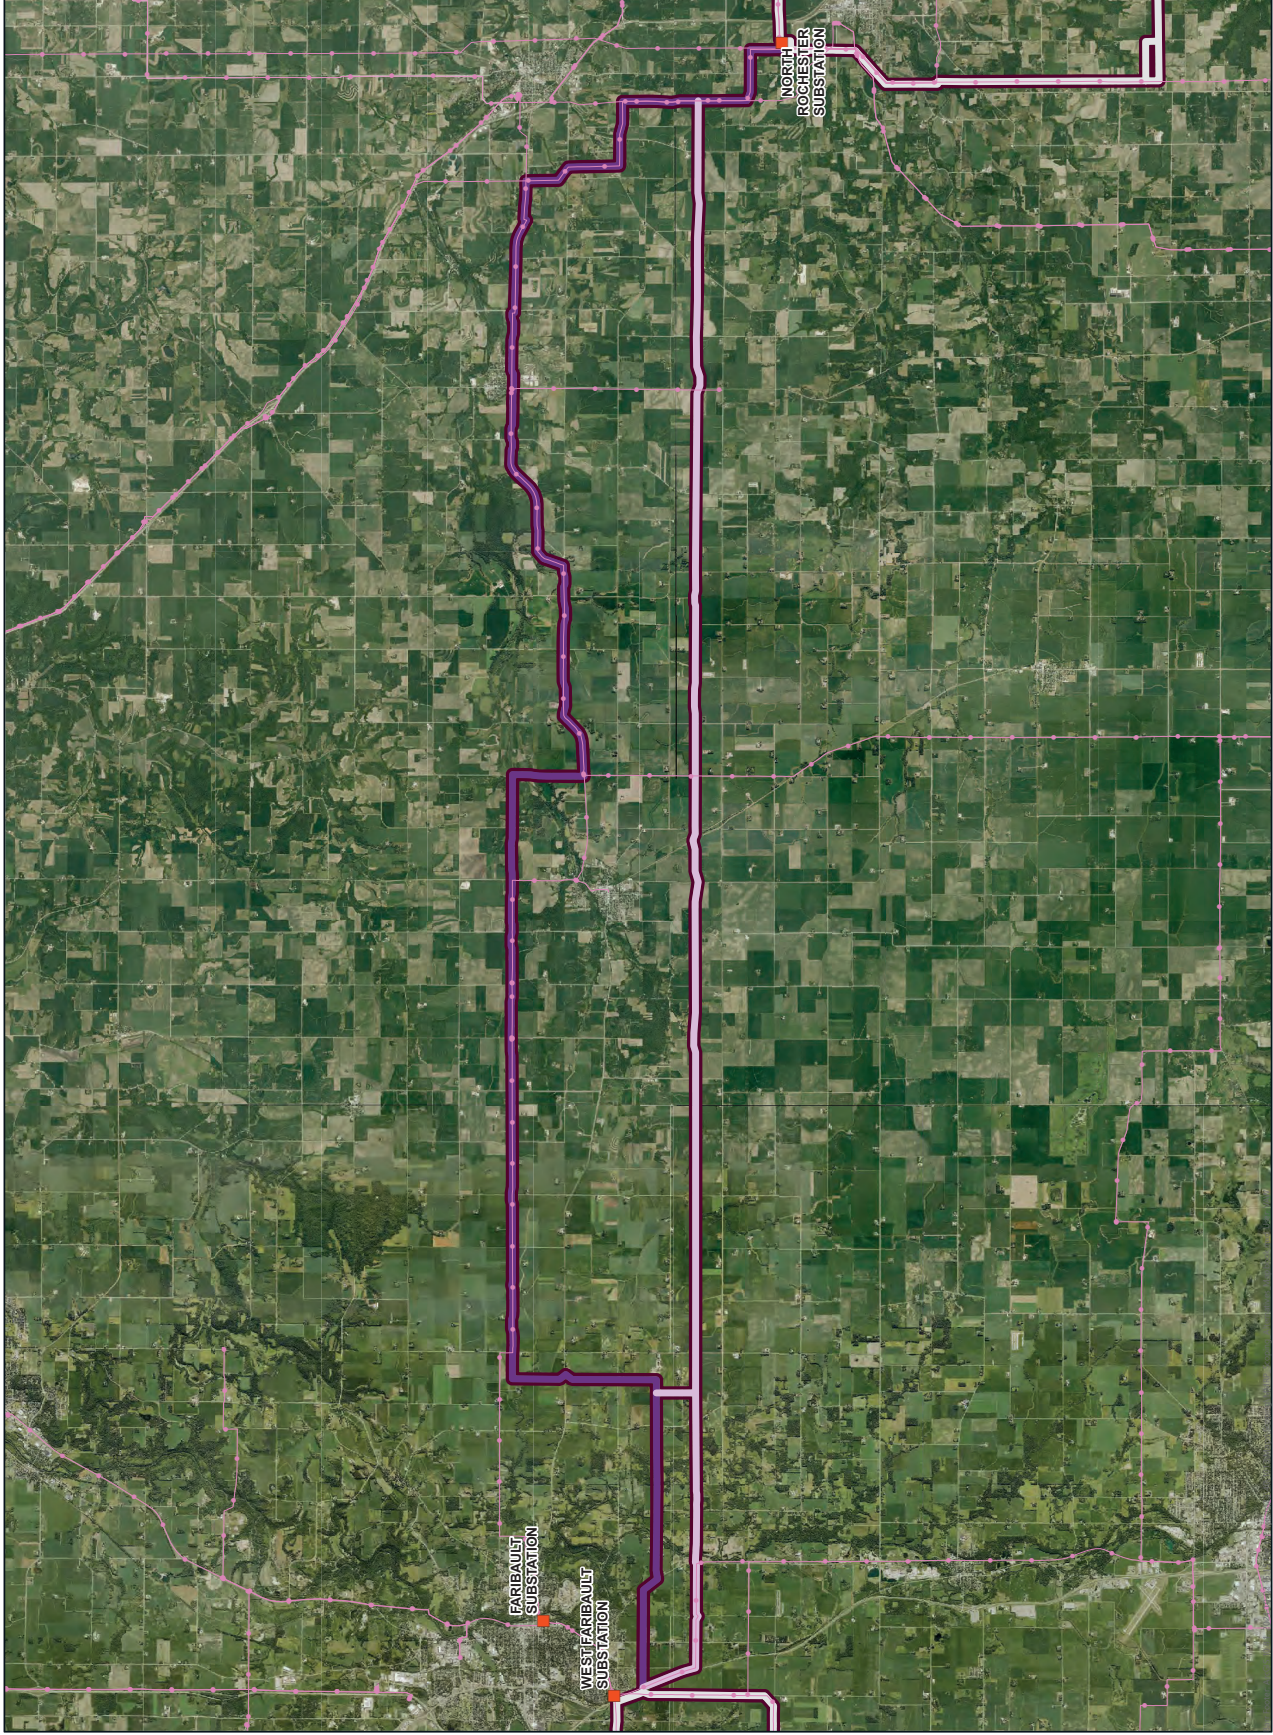

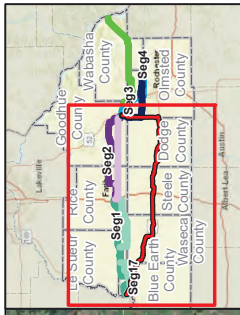

- Route Segment 17 (Hwy 14)
- Option
- Other Route Segments and Alignment Alternatives
- Other Segments
- Proposed Route Width
- Alternative Width
- Existing Transmission Line
- Substation

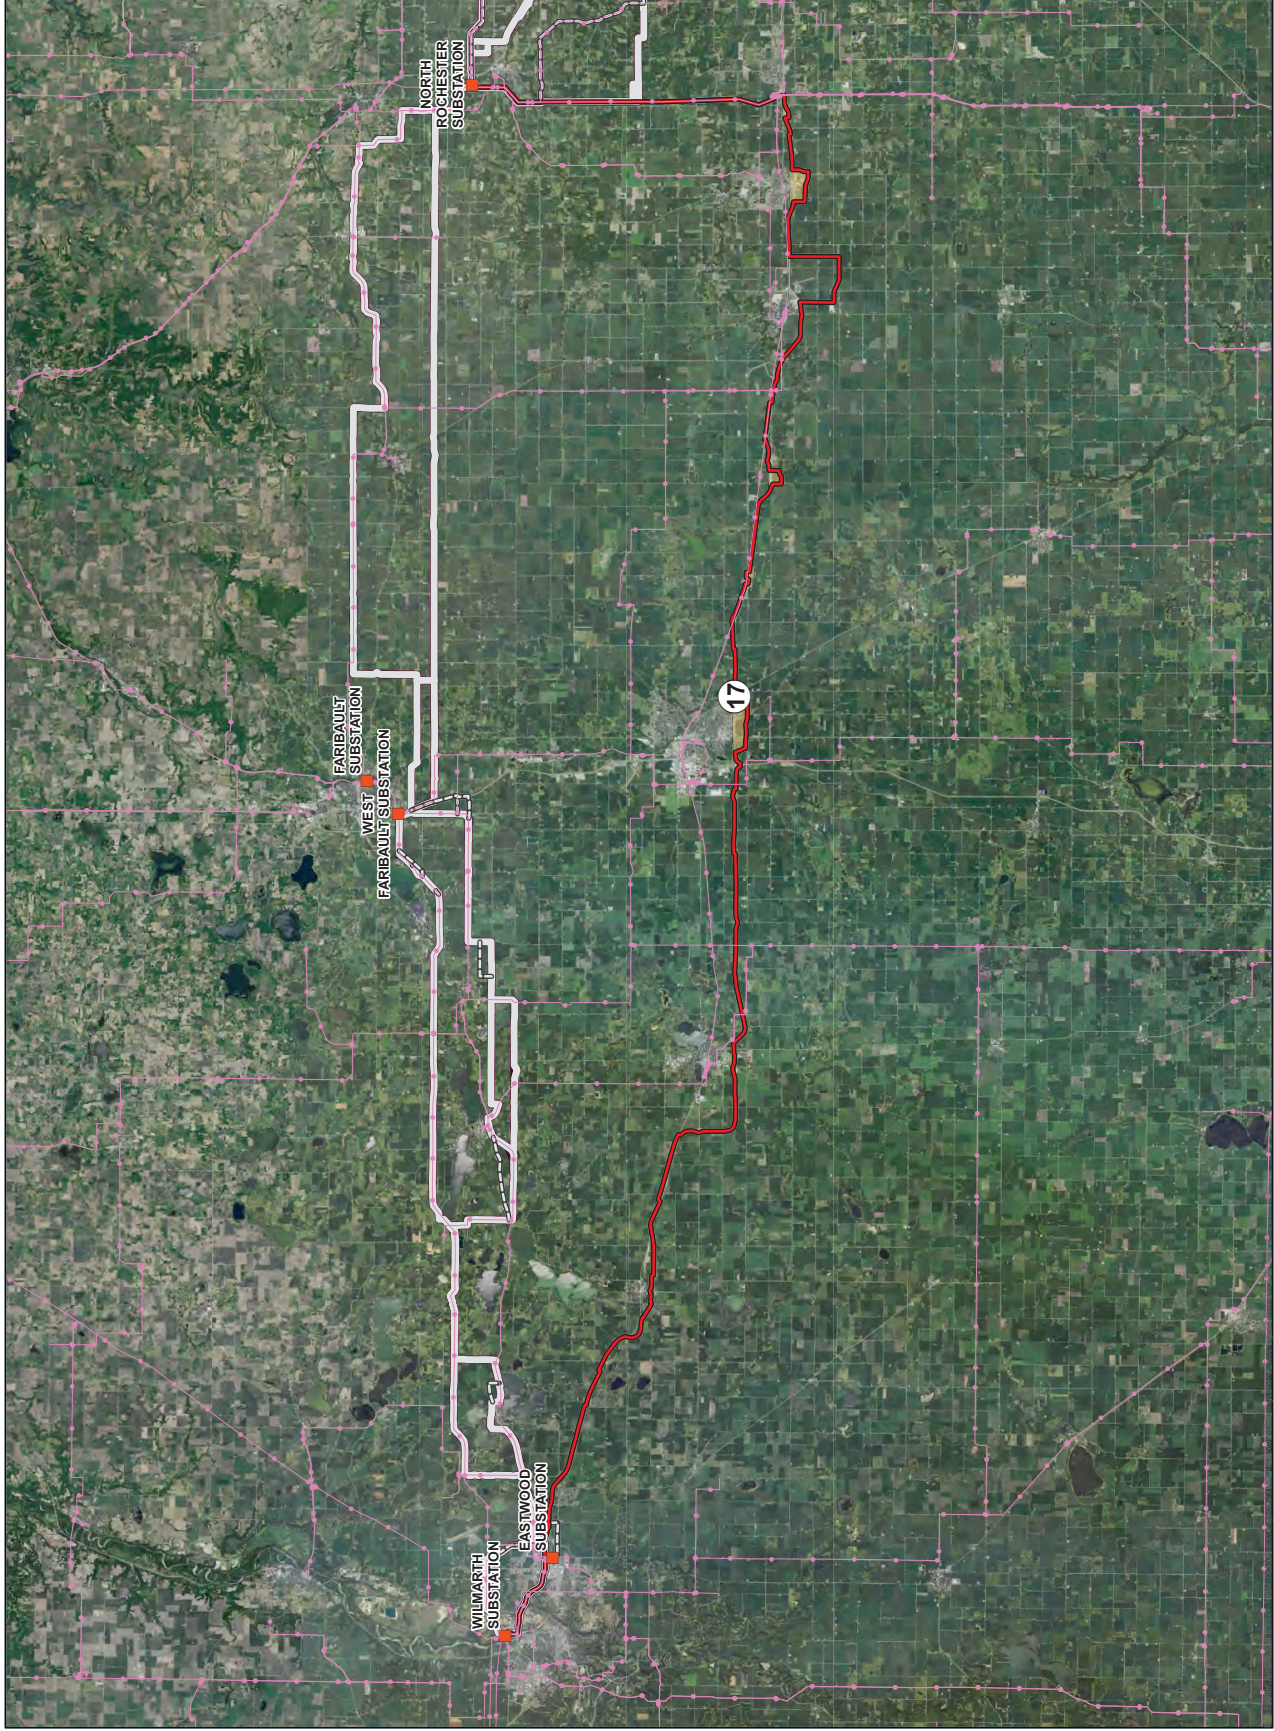

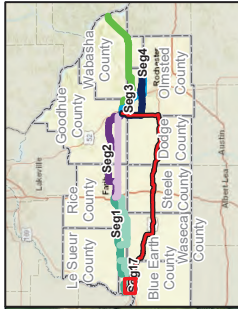


- Route Segment 17 (Hwy 14)
 - Option
- Other Route Segments and Alignment Alternatives
- Other Segments
- Proposed Route Width
- Alternative Width
- Existing Transmission Line
- Substation
- Residence Location



ROUTE SEGMENT 17 HWY 14 ALTERNATIVE

Mankato - Mississippi River
Transmission Line Project

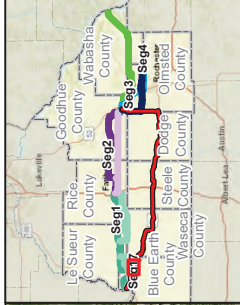


- Route Segment 17 (Hwy 14)
- Option
- Other Segments
- Proposed Route Width
- Alternative Width
- Existing Transmission Line



ROUTE SEGMENT 17 HWY 14 ALTERNATIVE

Mankato - Mississippi River
Transmission Line Project


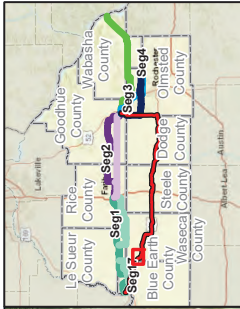


Route Segment 17 (Hwy 14)
Option

Alternative Width



ROUTE SEGMENT 17 HWY 14
ALTERNATIVE
Mankato - Mississippi River
Transmission Line Project

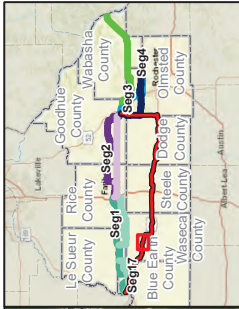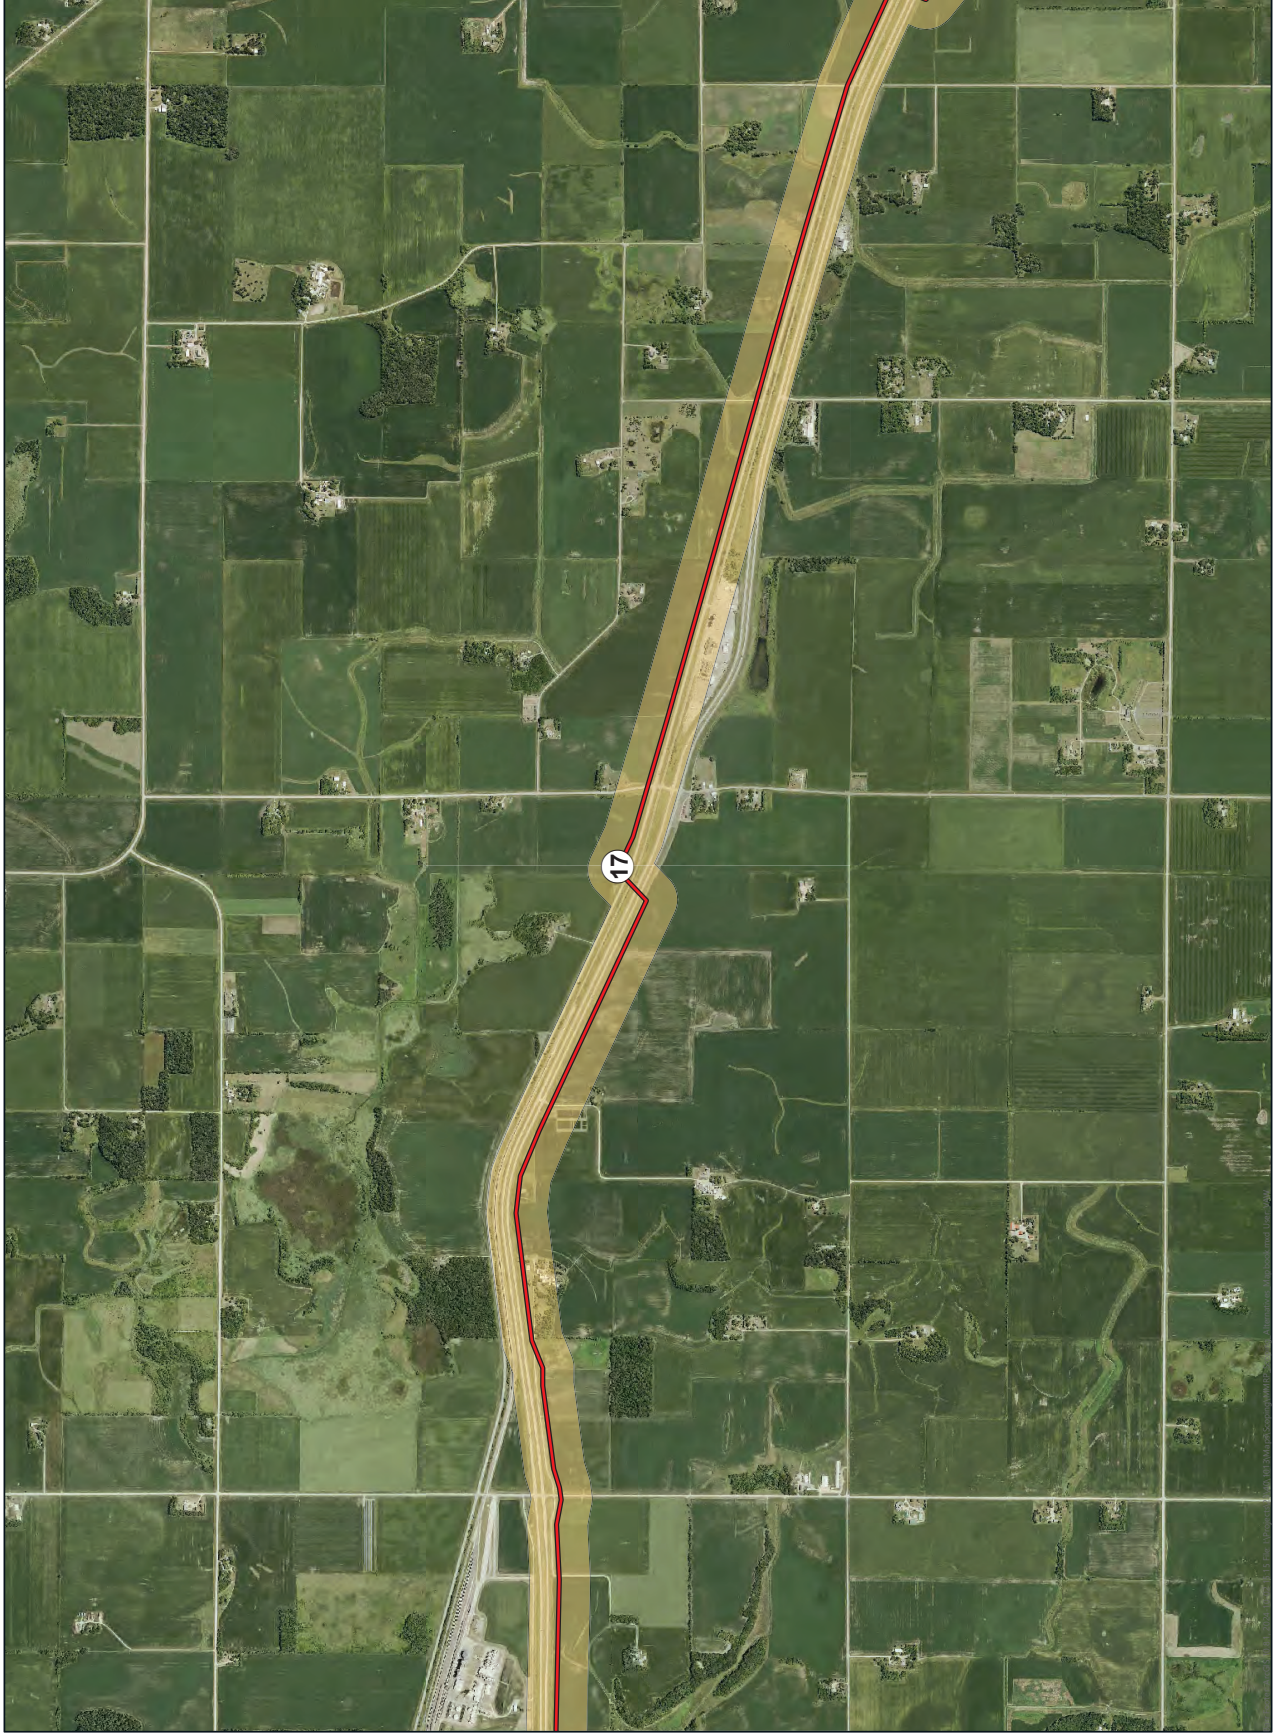

Route Segment 17 (Hwy 14)



Option



Alternative Width



ROUTE SEGMENT 17 HWY 14
ALTERNATIVE

Mankato - Mississippi River
Transmission Line Project