

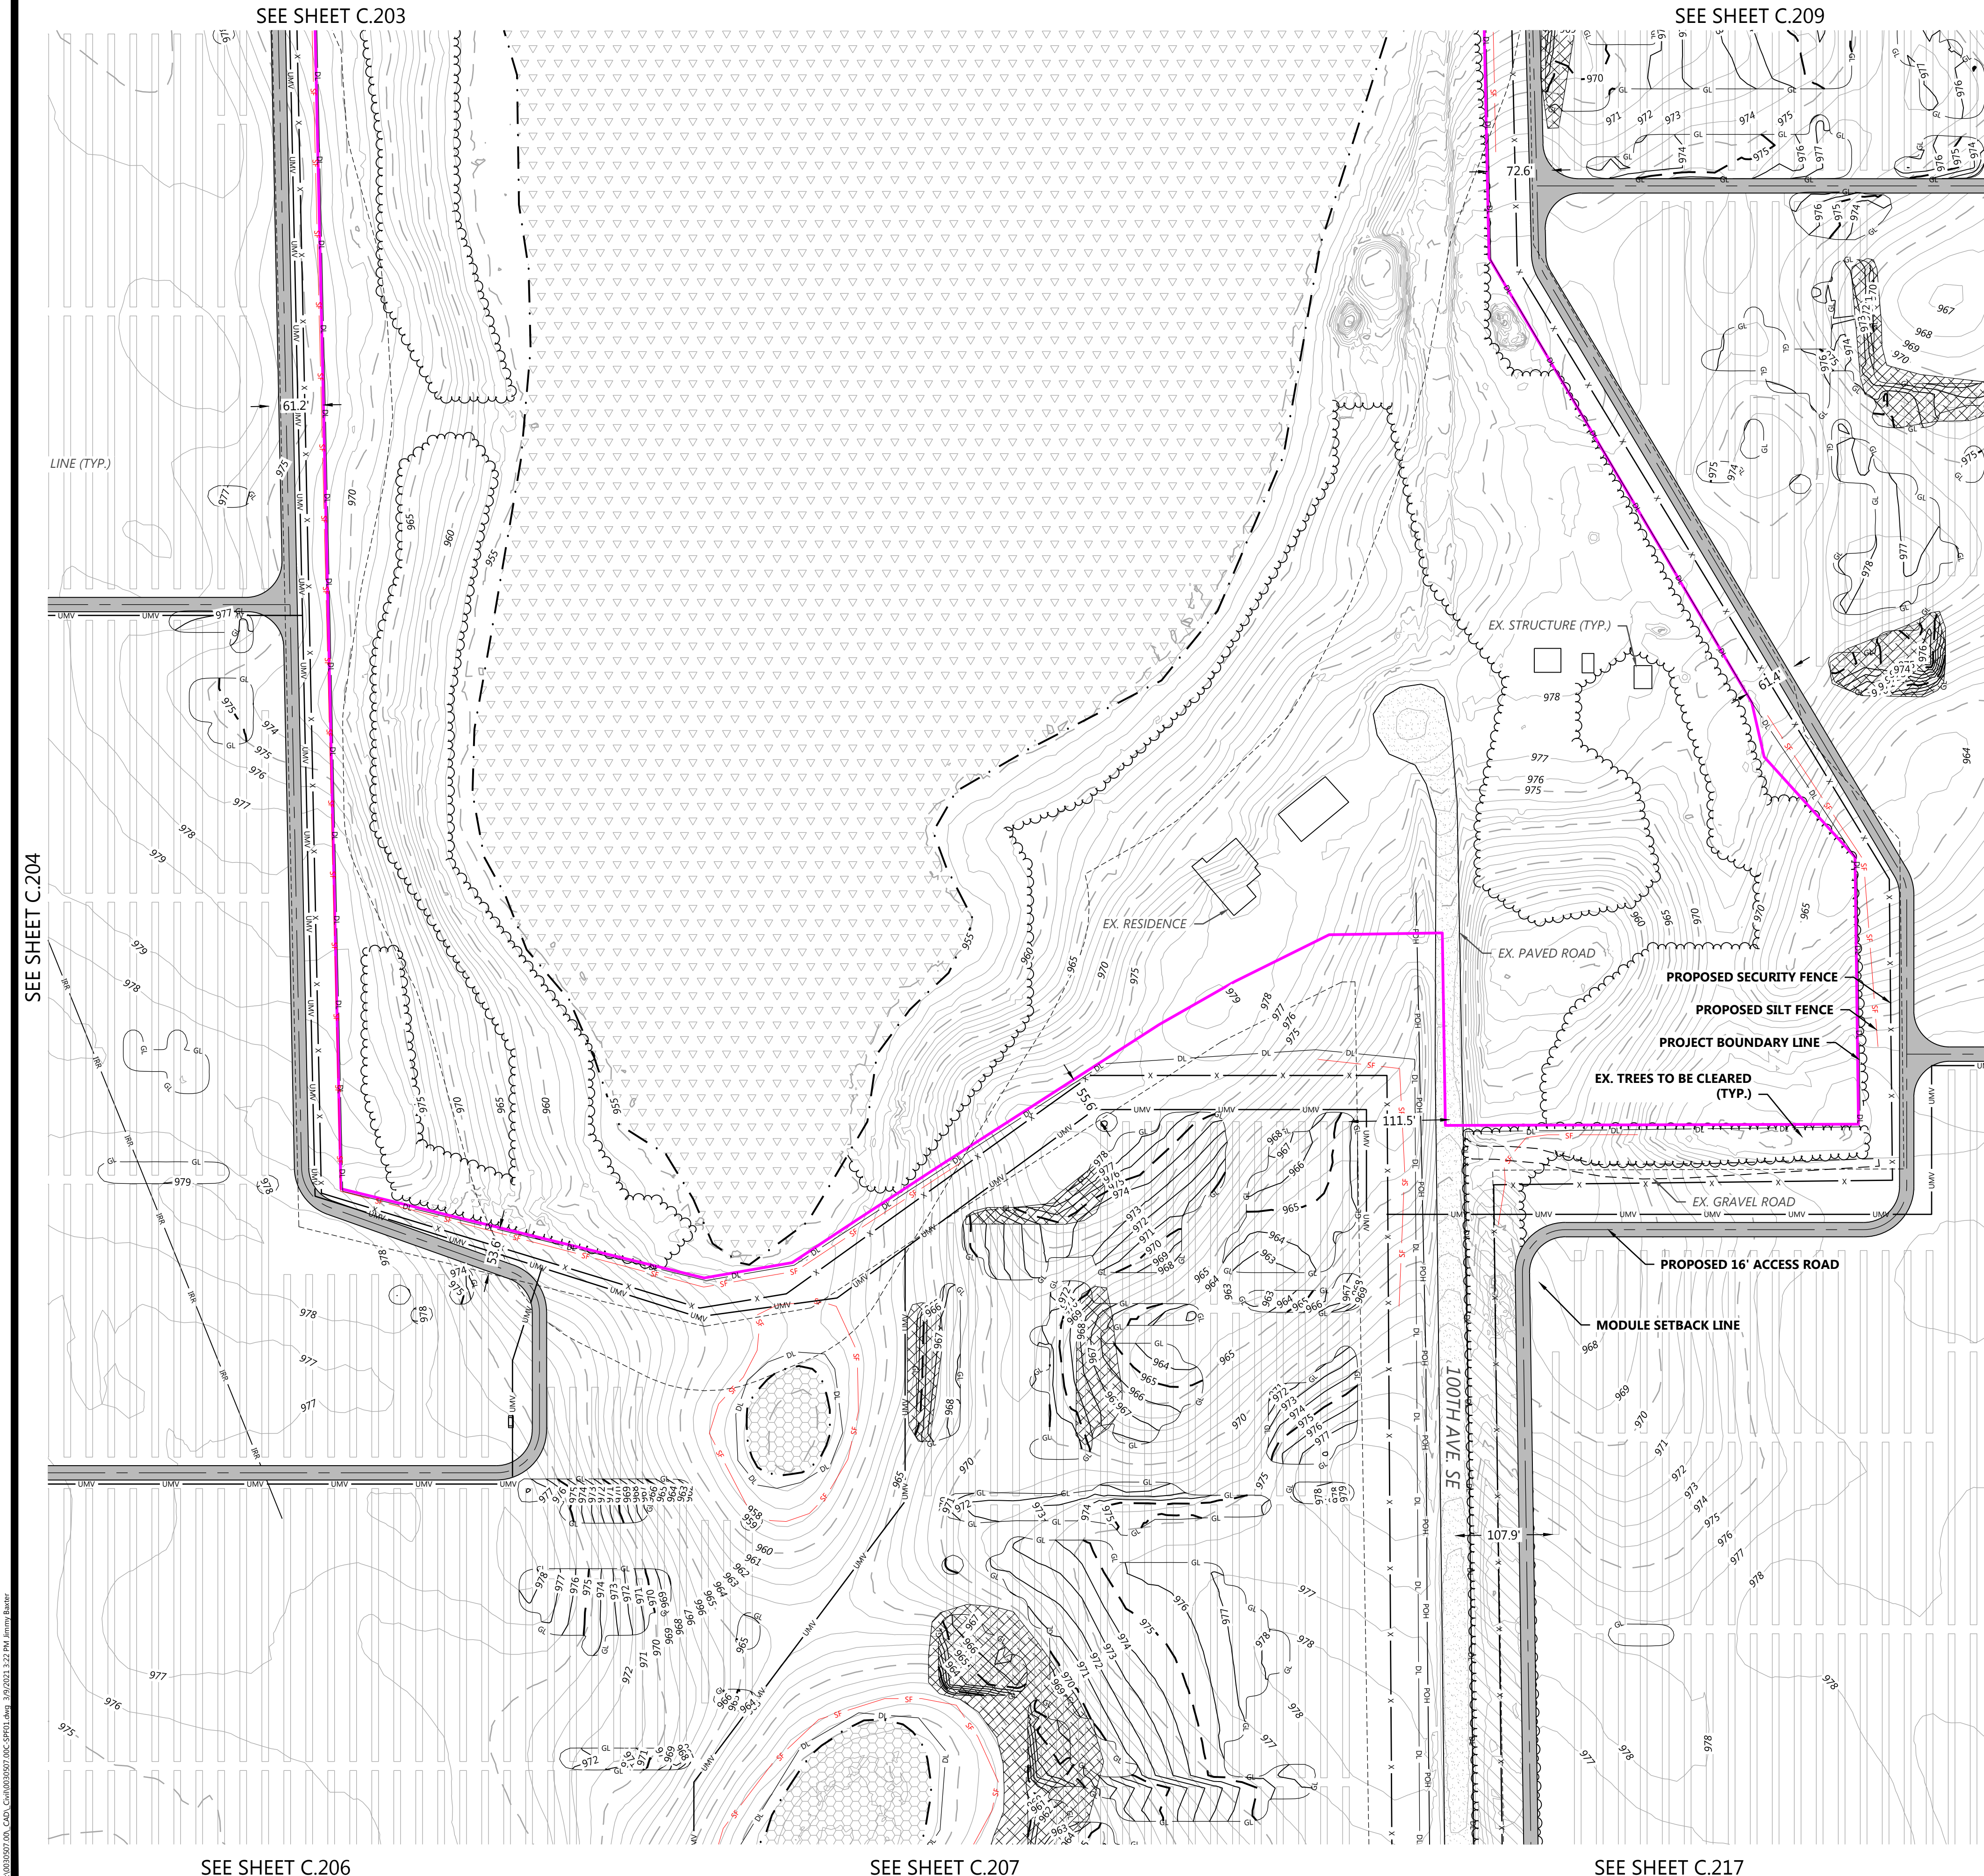


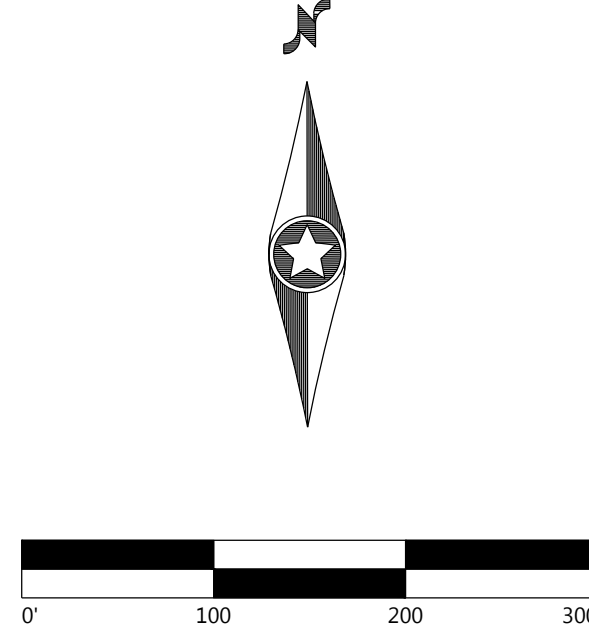

- LEGEND:
- PROJECT BOUNDARY
 - SECTION LINES
 - RIGHT-OF-WAY LINES
 - EASEMENT LINES
 - EX. INDEX CONTOUR
 - EX. INTERVAL CONTOUR
 - EX. TREELINE
 - EX. PAVED ROAD
 - EX. GRAVEL ROAD
 - EX. RAILROAD LINE
 - EX. FENCE
 - EX. IRRIGATION LINE
 - EX. OVERHEAD POWER
 - EX. WETLAND
 - EX. PUBLIC WATERBODY
 - TREES TO BE CLEARED
 - PROPOSED SOLAR ARRAY
 - PROPOSED MODULE SETBACK
 - PROPOSED ACCESS ROAD
 - PROPOSED LOW WATER CROSSING
 - PROPOSED SECURITY FENCE
 - PROPOSED ELECTRICAL EQUIPMENT
 - PROPOSED LAYDOWN YARD
 - UNDERGROUND COLLECTION
 - PROPOSED INDEX CONTOUR
 - PROPOSED INTERVAL CONTOUR
 - PROPOSED GRADING LIMITS
 - PROPOSED CULVERT
 - PROPOSED STORMWATER DIVERSION DITCH
 - PROPOSED PERIMETER SEDIMENT CONTROL
 - PROPOSED EROSION CONTROL BLANKET
 - PROPOSED OVERHEAD TRANSMISSION LINE
 - PROPOSED DISTURBANCE LINE

- NOTES:
- CONTRACTOR SHALL INSTALL ALL PERIMETER EROSION AND SEDIMENT CONTROL DEVICES PRIOR TO UPSLOPE DISTURBANCE ACTIVITIES.
 - SITE PREPARATION INCLUDES BUT IS NOT LIMITED TO CLEARING/GRUBBING, MINOR GRADING, COMPACTION, MOWING OF VEGETATION, AND RESTABILIZATION OF DISTURBED AREA.
 - MINOR SURFACE SMOOTHING MAY OCCUR FOR SOLAR PANEL INSTALLATION.
 - ACCESS ROADS WILL BE CONSTRUCTED TO MATCH THE SURROUNDING EXISTING GROUND ELEVATIONS TO ALLOW THE 5. CONTINUATION OF DRAINAGE PATTERNS.
 - OVERALL DRAINAGE PATTERNS WILL NOT BE ALTERED WITH SOLAR DEVELOPMENT.
 - A SITE SPECIFIC SWPPP AND SPECIFIC BEST MANAGEMENT PRACTICES WILL BE PROVIDED WITH THE FINAL DESIGN.

KEY MAP:

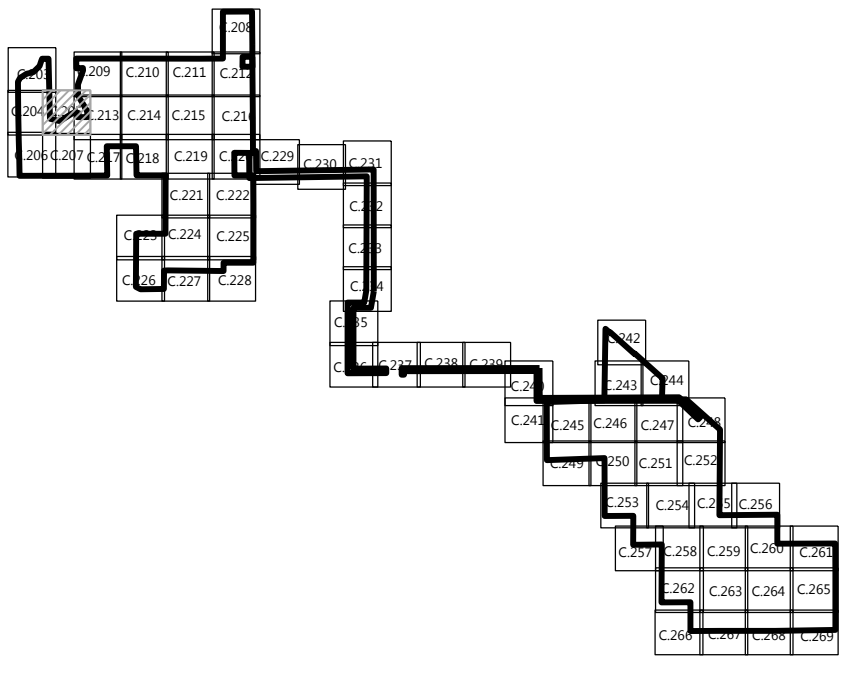

PROJECT SETBACKS		
ADJACENT ITEM	REQUIRED	MIN. DESIGNED
AGRICULTURAL LAND	50'	51.5
TOWNSHIP/COUNTY ROAD	100'	100.7'
HIGHWAYS 24 OR 25	150'	176.2'
HIGHWAYS 10	200'	338.0'

Westwood

Phone (952) 937-5150 12701 Whitewater Drive, Suite #300
Fax (952) 937-5822 Minnetonka, MN 55343
TollFree (888) 937-5150 westwoodps.com
Westwood Professional Services, Inc.

PREPARED FOR:

nationalgrid
renewables

8400 NORMANDALE LAKE BLVD, STE 1200
BLOOMINGTON, MN 55437

REVISIONS:		
#	DATE	COMMENT
B	1/25/2021	PERMITTING PLANS
C	2/05/2021	PERMITTING PLANS
D	2/17/2021	ALTERED SUBSTATION LOCATION
E	03/03/2021	ALTERED SUBSTATION LOCATION
F	03/09/2021	ALTERED SUBSTATION LOCATION

Sherco Solar Project

Sherburne County, MN

Site Plan - 3

NOT FOR CONSTRUCTION

DATE: 03/09/2021

SHEET: C.205



DATE	COMMENT
1/25/2021	PERMITTING PLANS
2/05/2021	PERMITTING PLANS
2/17/2021	ALTERED SUBSTATION LOCATION
03/03/2021	ALTERED SUBSTATION LOCATION
03/09/2021	ALTERED SUBSTATION LOCATION

Sherburne County, MN

NOT FOR CONSTRUCTION

C.206

PROJECT BOUNDARY

SECTION LINES

RIGHT-OF-WAY LINES

EASEMENT LINES

EX. INDEX CONTOUR

EX. INTERVAL CONTOUR

EX. TREELINE

EX. PAVED ROAD

EX. GRAVEL ROAD

EX. RAILROAD LINE

EX. FENCE

EX. IRRIGATION LINE

EX. OVERHEAD POWER

EX. WETLAND

EX. PUBLIC WATERBODY

TREES TO BE CLEARED

PROPOSED SOLAR ARRAY

PROPOSED MODULE SETBACK

PROPOSED ACCESS ROAD

PROPOSED LOW WATER CROSSING

PROPOSED SECURITY FENCE

PROPOSED ELECTRICAL EQUIPMENT

PROPOSED LAYDOWN YARD

UNDERGROUND COLLECTION

PROPOSED INDEX CONTOUR

PROPOSED INTERVAL CONTOUR

PROPOSED GRADING LIMITS

PROPOSED CULVERT

PROPOSED STORMWATER DIVERSION DITCH


PROPOSED PERIMETER SEDIMENT CONTROL

PROPOSED EROSION CONTROL BLANKET

PROPOSED OVERHEAD TRANSMISSION LINE

PROPOSED DISTURBANCE LINE

1. CONTRACTOR SHALL INSTALL ALL PERIMETER EROSION AND SEDIMENT CONTROL DEVICES PRIOR TO UPSLOPE DISTURBANCE ACTIVITIES.
2. SITE PREPARATION INCLUDES BUT IS NOT LIMITED TO CLEARING/GRUBBING, MINOR GRADING, COMPACTION, MOWING OF VEGETATION, AND RESTABILIZATION OF DISTURBED AREA.
3. MIN. SURFACE SMOOTHING MAY OCCUR FOR SOLAR PANEL INSTALLATION.
4. ACCESS ROADS WILL BE CONSTRUCTED TO MATCH THE SURROUNDING EXISTING GROUND ELEVATIONS TO ALLOW THE 5. CONTINUATION OF DRAINAGE PATTERNS.
5. OVERALL DRAINAGE PATTERNS WILL NOT BE ALTERED WITH SOLAR DEVELOPMENT.
6. A SITE SPECIFIC SWPPP AND SPECIFIC BEST MANAGEMENT PRACTICES WILL BE PROVIDED WITH THE FINAL DESIGN.

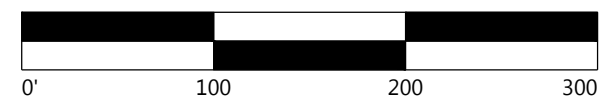

PROJECT SETBACKS		
ADJACENT ITEM	REQUIRED	MIN. DESIGNED
AGRICULTURAL LAND	50'	51.5
TOWNSHIP/COUNTY ROAD	100'	100.7'
HIGHWAYS 24 OR 25	150'	176.2'
HIGHWAYS 10	200'	338.0'



SEE SHEET C.207

SEE SHEET C.213



- NOTES:
1. CONTRACTOR SHALL INSTALL ALL PERIMETER EROSION AND SEDIMENT CONTROL DEVICES PRIOR TO UPSLOPE DISTURBANCE ACTIVITIES.
 2. SITE PREPARATION INCLUDES BUT IS NOT LIMITED TO CLEARING/GRUBBING, MINOR GRADING, COMPACTION, MOWING OF VEGETATION, AND REESTABLISHMENT OF DISTURBED AREA.
 3. MINOR SURFACE SMOOTHING MAY OCCUR FOR SOLAR PANEL INSTALLATION.
 4. ACCESS ROADS WILL BE CONSTRUCTED TO MATCH THE SURROUNDING EXISTING GROUND ELEVATIONS TO ALLOW THE 5. CONTINUATION OF DRAINAGE PATTERNS.
 5. OVERALL DRAINAGE PATTERNS WILL NOT BE ALTERED WITH SOLAR DEVELOPMENT.
 6. A SITE SPECIFIC SWPPP AND SPECIFIC BEST MANAGEMENT PRACTICES WILL BE PROVIDED WITH THE FINAL DESIGN.

KEY MAP:

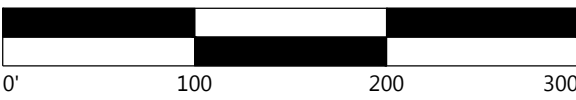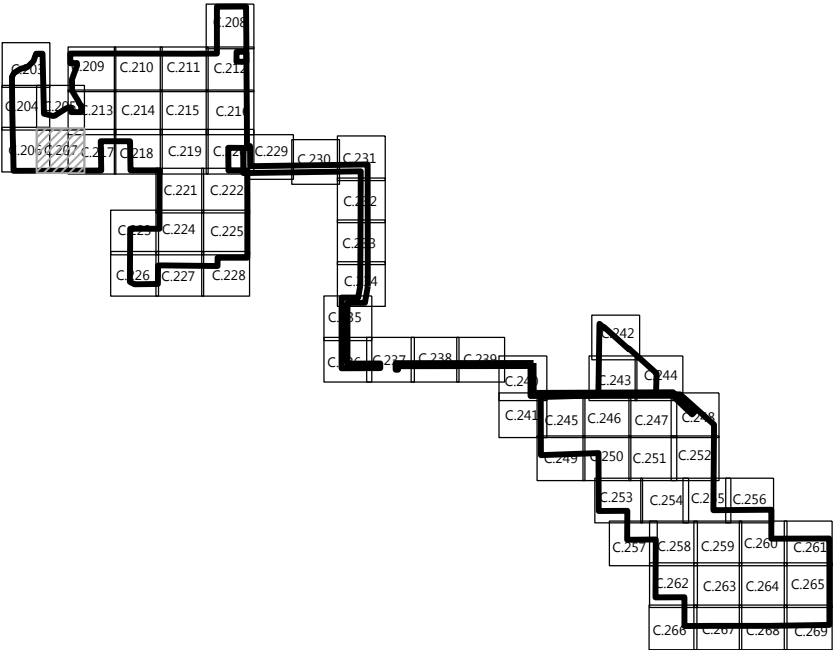

PROJECT SETBACKS		
ADJACENT ITEM	REQUIRED	MIN. DESIGNED
AGRICULTURAL LAND	50'	51.5
TOWNSHIP/COUNTY ROAD	100'	100.7'
HIGHWAYS 24 OR 25	150'	176.2'
HIGHWAYS 10	200'	338.0'


REVISIONS:	
#	DATE COMMENT
B	1/25/2021 PERMITTING PLANS
C	2/05/2021 PERMITTING PLANS
D	2/17/2021 ALTERED SUBSTATION LOCATION
	03/03/2021 ALTERED SUBSTATION LOCATION
	03/09/2021 ALTERED SUBSTATION LOCATION

Sherburne County, MN

NOT FOR CONSTRUCTION

SHEET: C.207

\\01010007-00 CAD\\01010007-00 C-208.dwg 3/2/2021 1:52 PM jmm/ls/arc

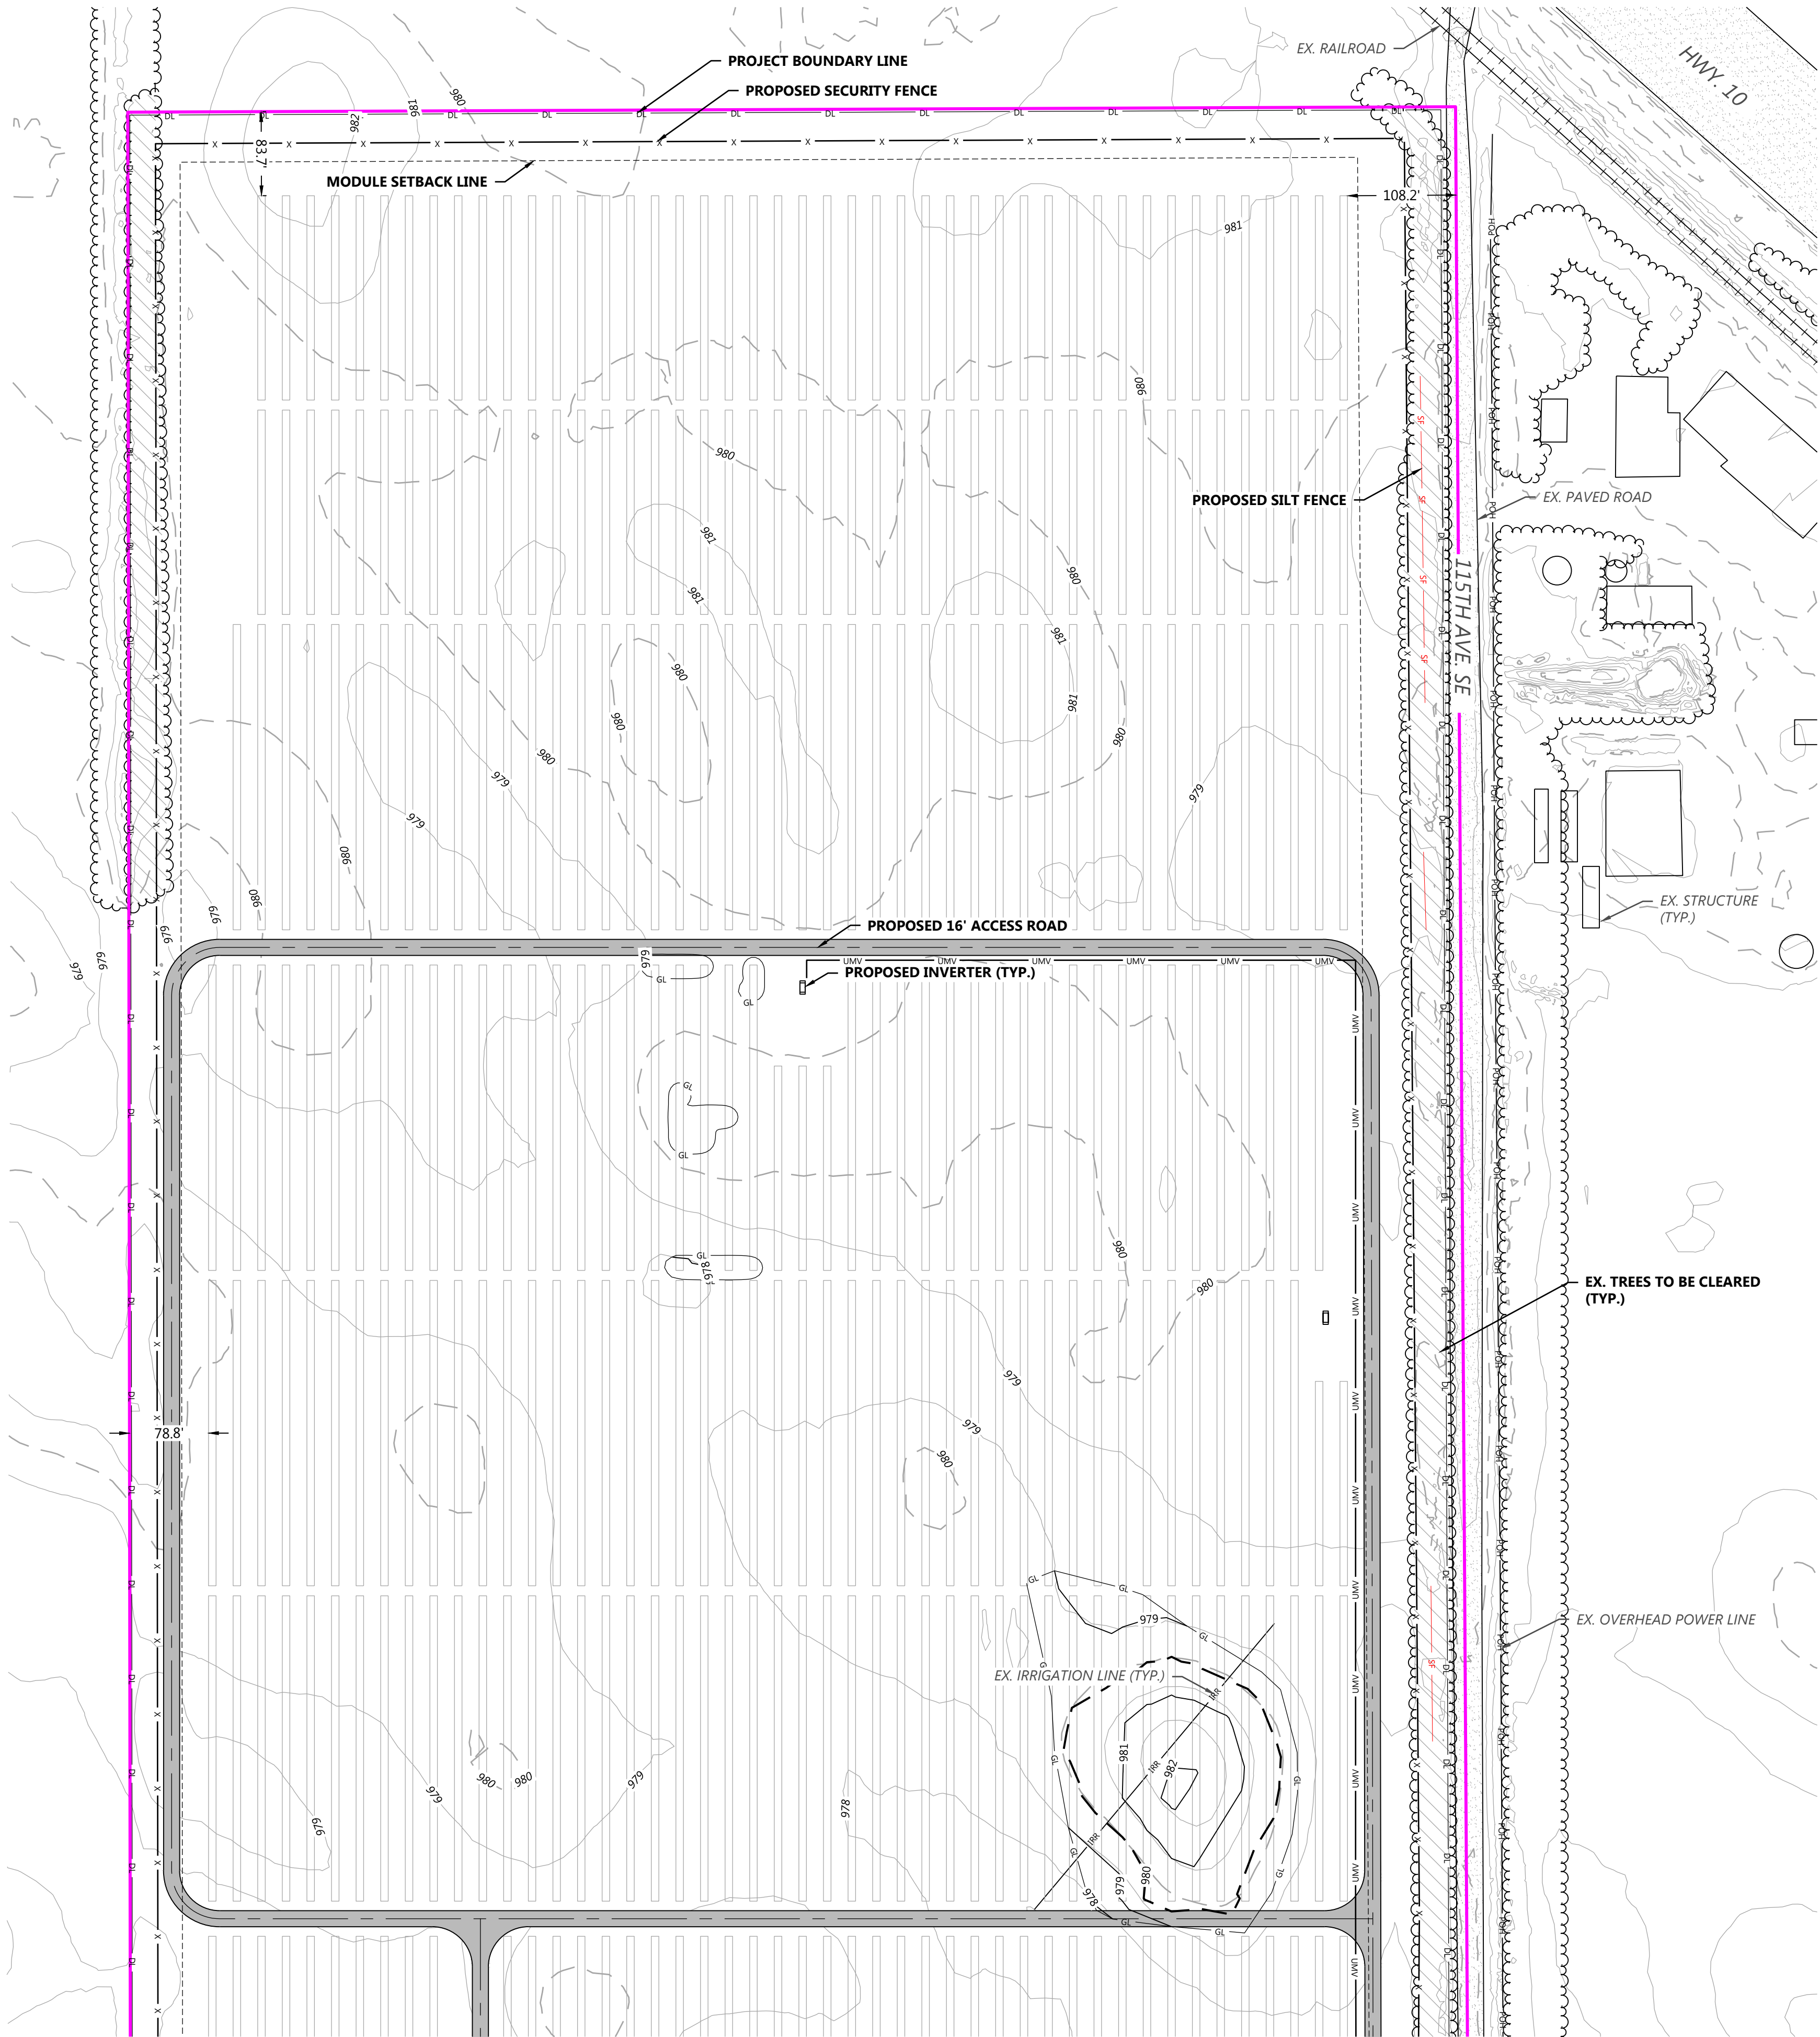

SEE SHEET C.212

SEE SHEET C.229



LEGEND:

- PROJECT BOUNDARY
- SECTION LINES
- RIGHT-OF-WAY LINES
- EASEMENT LINES
- EX. INDEX CONTOUR
- EX. INTERVAL CONTOUR
- EX. TREELINE
- EX. PAVED ROAD
- EX. GRAVEL ROAD
- EX. RAILROAD LINE
- EX. FENCE
- EX. IRRIGATION LINE
- EX. OVERHEAD POWER
- EX. WETLAND
- EX. PUBLIC WATERBODY
- TREES TO BE CLEARED
- PROPOSED SOLAR ARRAY
- PROPOSED MODULE SETBACK
- PROPOSED ACCESS ROAD
- PROPOSED LOW WATER CROSSING
- PROPOSED SECURITY FENCE
- PROPOSED ELECTRICAL EQUIPMENT
- PROPOSED LAYDOWN YARD
- UNDERGROUND COLLECTION
- PROPOSED INDEX CONTOUR
- PROPOSED INTERVAL CONTOUR
- PROPOSED GRADING LIMITS
- PROPOSED CULVERT
- PROPOSED STORMWATER DIVERSION DITCH
- PROPOSED PERIMETER SEDIMENT CONTROL
- PROPOSED EROSION CONTROL BLANKET
- PROPOSED OVERHEAD TRANSMISSION LINE
- PROPOSED DISTURBANCE LINE

NOTES:

- CONTRACTOR SHALL INSTALL ALL PERIMETER EROSION AND SEDIMENT CONTROL DEVICES PRIOR TO UPSLOPE DISTURBANCE ACTIVITIES.
- SITE PREPARATION INCLUDES BUT IS NOT LIMITED TO CLEARING/GRUBBING, MINOR GRADING, COMPACTION, MOWING OF VEGETATION, AND RESTABILIZATION OF DISTURBED AREA.
- MINOR SURFACE SMOOTHING MAY OCCUR FOR SOLAR PANEL INSTALLATION.
- ACCESS ROADS WILL BE CONSTRUCTED TO MATCH THE SURROUNDING EXISTING GROUND ELEVATIONS TO ALLOW THE 5. CONTINUATION OF DRAINAGE PATTERNS.
- OVERALL DRAINAGE PATTERNS WILL NOT BE ALTERED WITH SOLAR DEVELOPMENT.
- A SITE SPECIFIC SWPPP AND SPECIFIC BEST MANAGEMENT PRACTICES WILL BE PROVIDED WITH THE FINAL DESIGN.

KEY MAP:

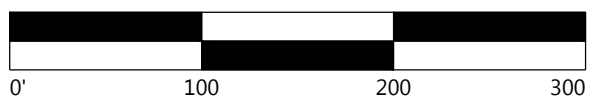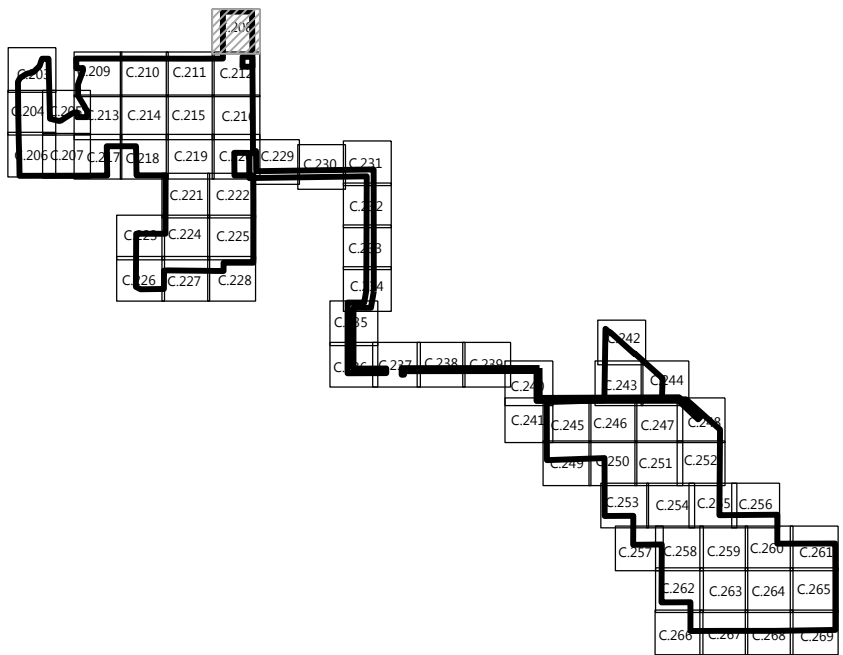

PROJECT SETBACKS		
ADJACENT ITEM	REQUIRED	MIN. DESIGNED
AGRICULTURAL LAND	50'	51.5
TOWNSHIP/COUNTY ROAD	100'	100.7'
HIGHWAYS 24 OR 25	150'	176.2'
HIGHWAYS 10	200'	338.0'

Westwood

Phone: (952) 937-5150 12701 Whitewater Drive, Suite #300
Fax: (952) 937-5822 Minnetonka, MN 55343
TollFree: (888) 937-5150 westwoodps.com
Westwood Professional Services, Inc.

PREPARED FOR:



8400 NORMANDALE LAKE BLVD, STE 1200
BLOOMINGTON, MN 55437

REVISIONS:

#	DATE	COMMENT
B	1/25/2021	PERMITTING PLANS
C	2/05/2021	PERMITTING PLANS
D	2/17/2021	ALTERED SUBSTATION LOCATION
E	03/03/2021	ALTERED SUBSTATION LOCATION
F	03/09/2021	ALTERED SUBSTATION LOCATION

Sherco Solar Project

Sherburne County, MN

Site Plan - 6

NOT FOR CONSTRUCTION


DATE: 03/09/2021

SHEET: C.208

SEE SHEET C.209

\\00100027-00 CAD\\CADD\\00000000\\00000000.dwg 3/2/2021 3:23 PM umm\\Bauer

SEE SHEET C.214

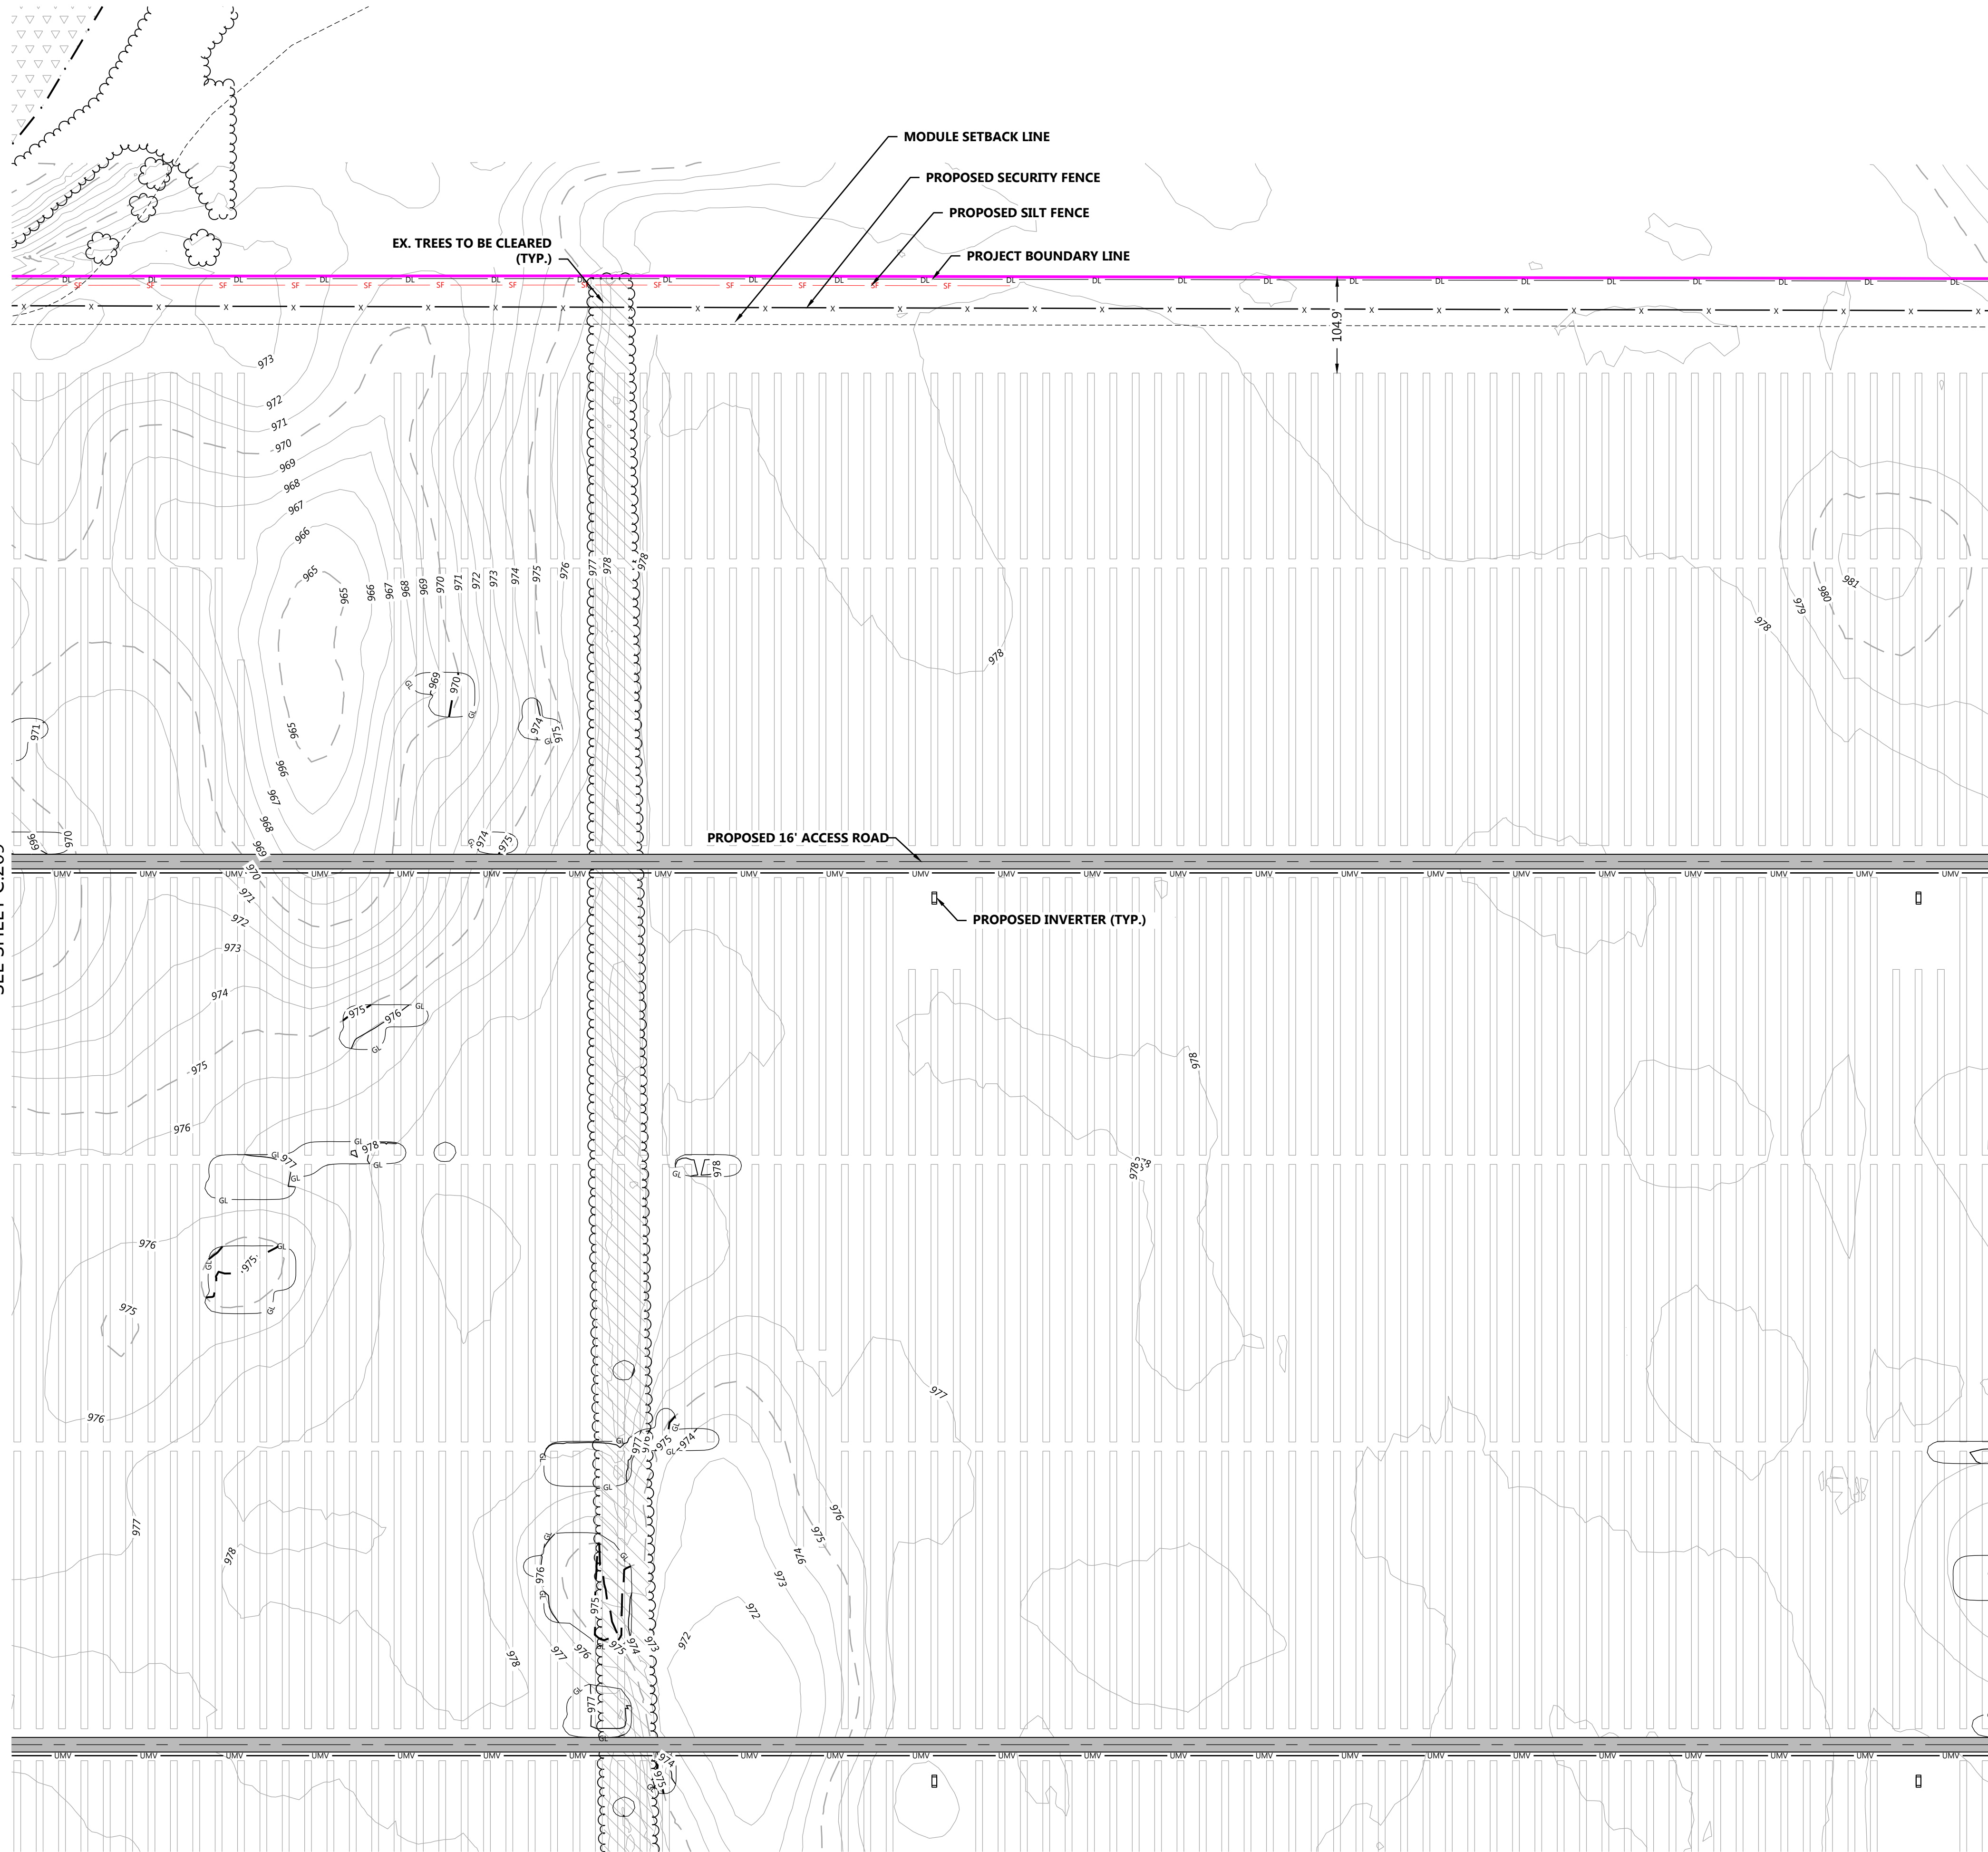



LEGEND:

- PROJECT BOUNDARY
- SECTION LINES
- RIGHT-OF-WAY LINES
- EASEMENT LINES
- EX. INDEX CONTOUR
- EX. INTERVAL CONTOUR
- EX. TREELINE
- EX. PAVED ROAD
- EX. GRAVEL ROAD
- EX. RAILROAD LINE
- EX. FENCE
- EX. IRRIGATION LINE
- EX. OVERHEAD POWER
- EX. WETLAND
- EX. PUBLIC WATERBODY
- TREES TO BE CLEARED
- PROPOSED SOLAR ARRAY
- PROPOSED MODULE SETBACK
- PROPOSED ACCESS ROAD
- PROPOSED LOW WATER CROSSING
- PROPOSED SECURITY FENCE
- PROPOSED ELECTRICAL EQUIPMENT
- PROPOSED LAYDOWN YARD
- UNDERGROUND COLLECTION
- PROPOSED INDEX CONTOUR
- PROPOSED INTERVAL CONTOUR
- PROPOSED GRADING LIMITS
- PROPOSED CULVERT
- PROPOSED STORMWATER DIVERSION DITCH
- PROPOSED PERIMETER SEDIMENT CONTROL
- PROPOSED EROSION CONTROL BLANKET
- PROPOSED OVERHEAD TRANSMISSION LINE
- PROPOSED DISTURBANCE LINE

NOTES:

- CONTRACTOR SHALL INSTALL ALL PERIMETER EROSION AND SEDIMENT CONTROL DEVICES PRIOR TO UPSLOPE DISTURBANCE ACTIVITIES.
- SITE PREPARATION INCLUDES BUT IS NOT LIMITED TO CLEARING/GRUBBING, MINOR GRADING, COMPACTION, MOWING OF VEGETATION, AND RESTABILIZATION OF DISTURBED AREA.
- MINOR SURFACE SMOOTHING MAY OCCUR FOR SOLAR PANEL INSTALLATION.
- ACCESS ROADS WILL BE CONSTRUCTED TO MATCH THE SURROUNDING EXISTING GROUND ELEVATIONS TO ALLOW THE 5. CONTINUATION OF DRAINAGE PATTERNS.
- OVERALL DRAINAGE PATTERNS WILL NOT BE ALTERED WITH SOLAR DEVELOPMENT.
- A SITE SPECIFIC SWPPP AND SPECIFIC BEST MANAGEMENT PRACTICES WILL BE PROVIDED WITH THE FINAL DESIGN.

KEY MAP:

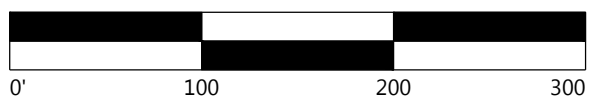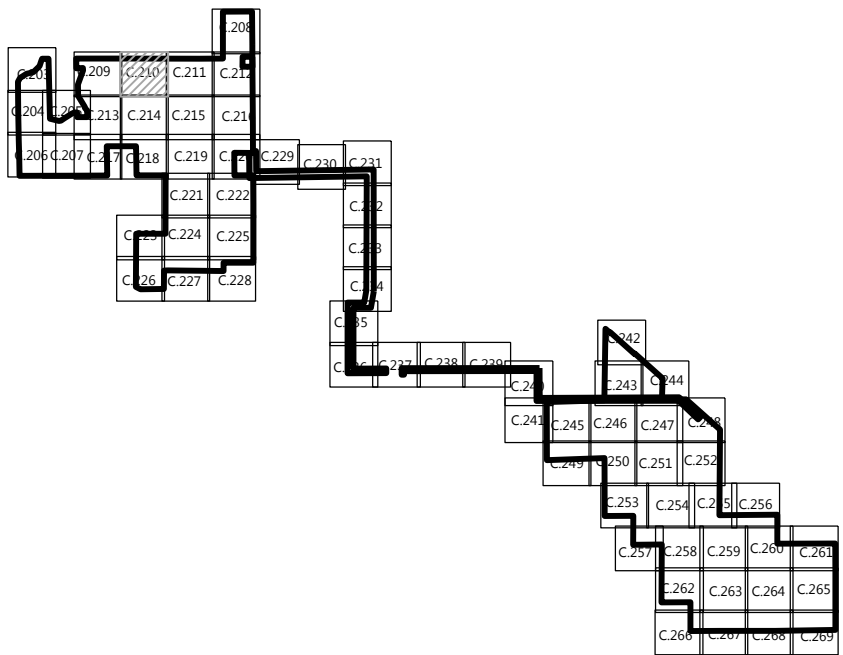

PROJECT SETBACKS		
ADJACENT ITEM	REQUIRED	MIN. DESIGNED
AGRICULTURAL LAND	50'	51.5
TOWNSHIP/COUNTY ROAD	100'	100.7'
HIGHWAYS 24 OR 25	150'	176.2'
HIGHWAYS 10	200'	338.0'

Westwood

Phone (952) 937-5150 12701 Whitewater Drive, Suite #300
Fax (952) 937-5822 Minnetonka, MN 55343
TollFree (888) 937-5150 westwoods.com
Westwood Professional Services, Inc.

PREPARED FOR:



8400 NORMANDALE LAKE BLVD, STE 1200
BLOOMINGTON, MN 55437

REVISIONS:

#	DATE	COMMENT
B	1/25/2021	PERMITTING PLANS
C	2/05/2021	PERMITTING PLANS
D	2/17/2021	ALTERED SUBSTATION LOCATION
E	03/03/2021	ALTERED SUBSTATION LOCATION
F	03/09/2021	ALTERED SUBSTATION LOCATION

Sherco Solar Project

Sherburne County, MN

Site Plan - 8

NOT FOR CONSTRUCTION


DATE: 03/09/2021

SHEET: C.210

SEE SHEET C.210

\\01010027.00_CAD_Civil\\01010027_00_C211.dwg 3/2/2021 3:23 PM umm/lsawyer

SEE SHEET C.215

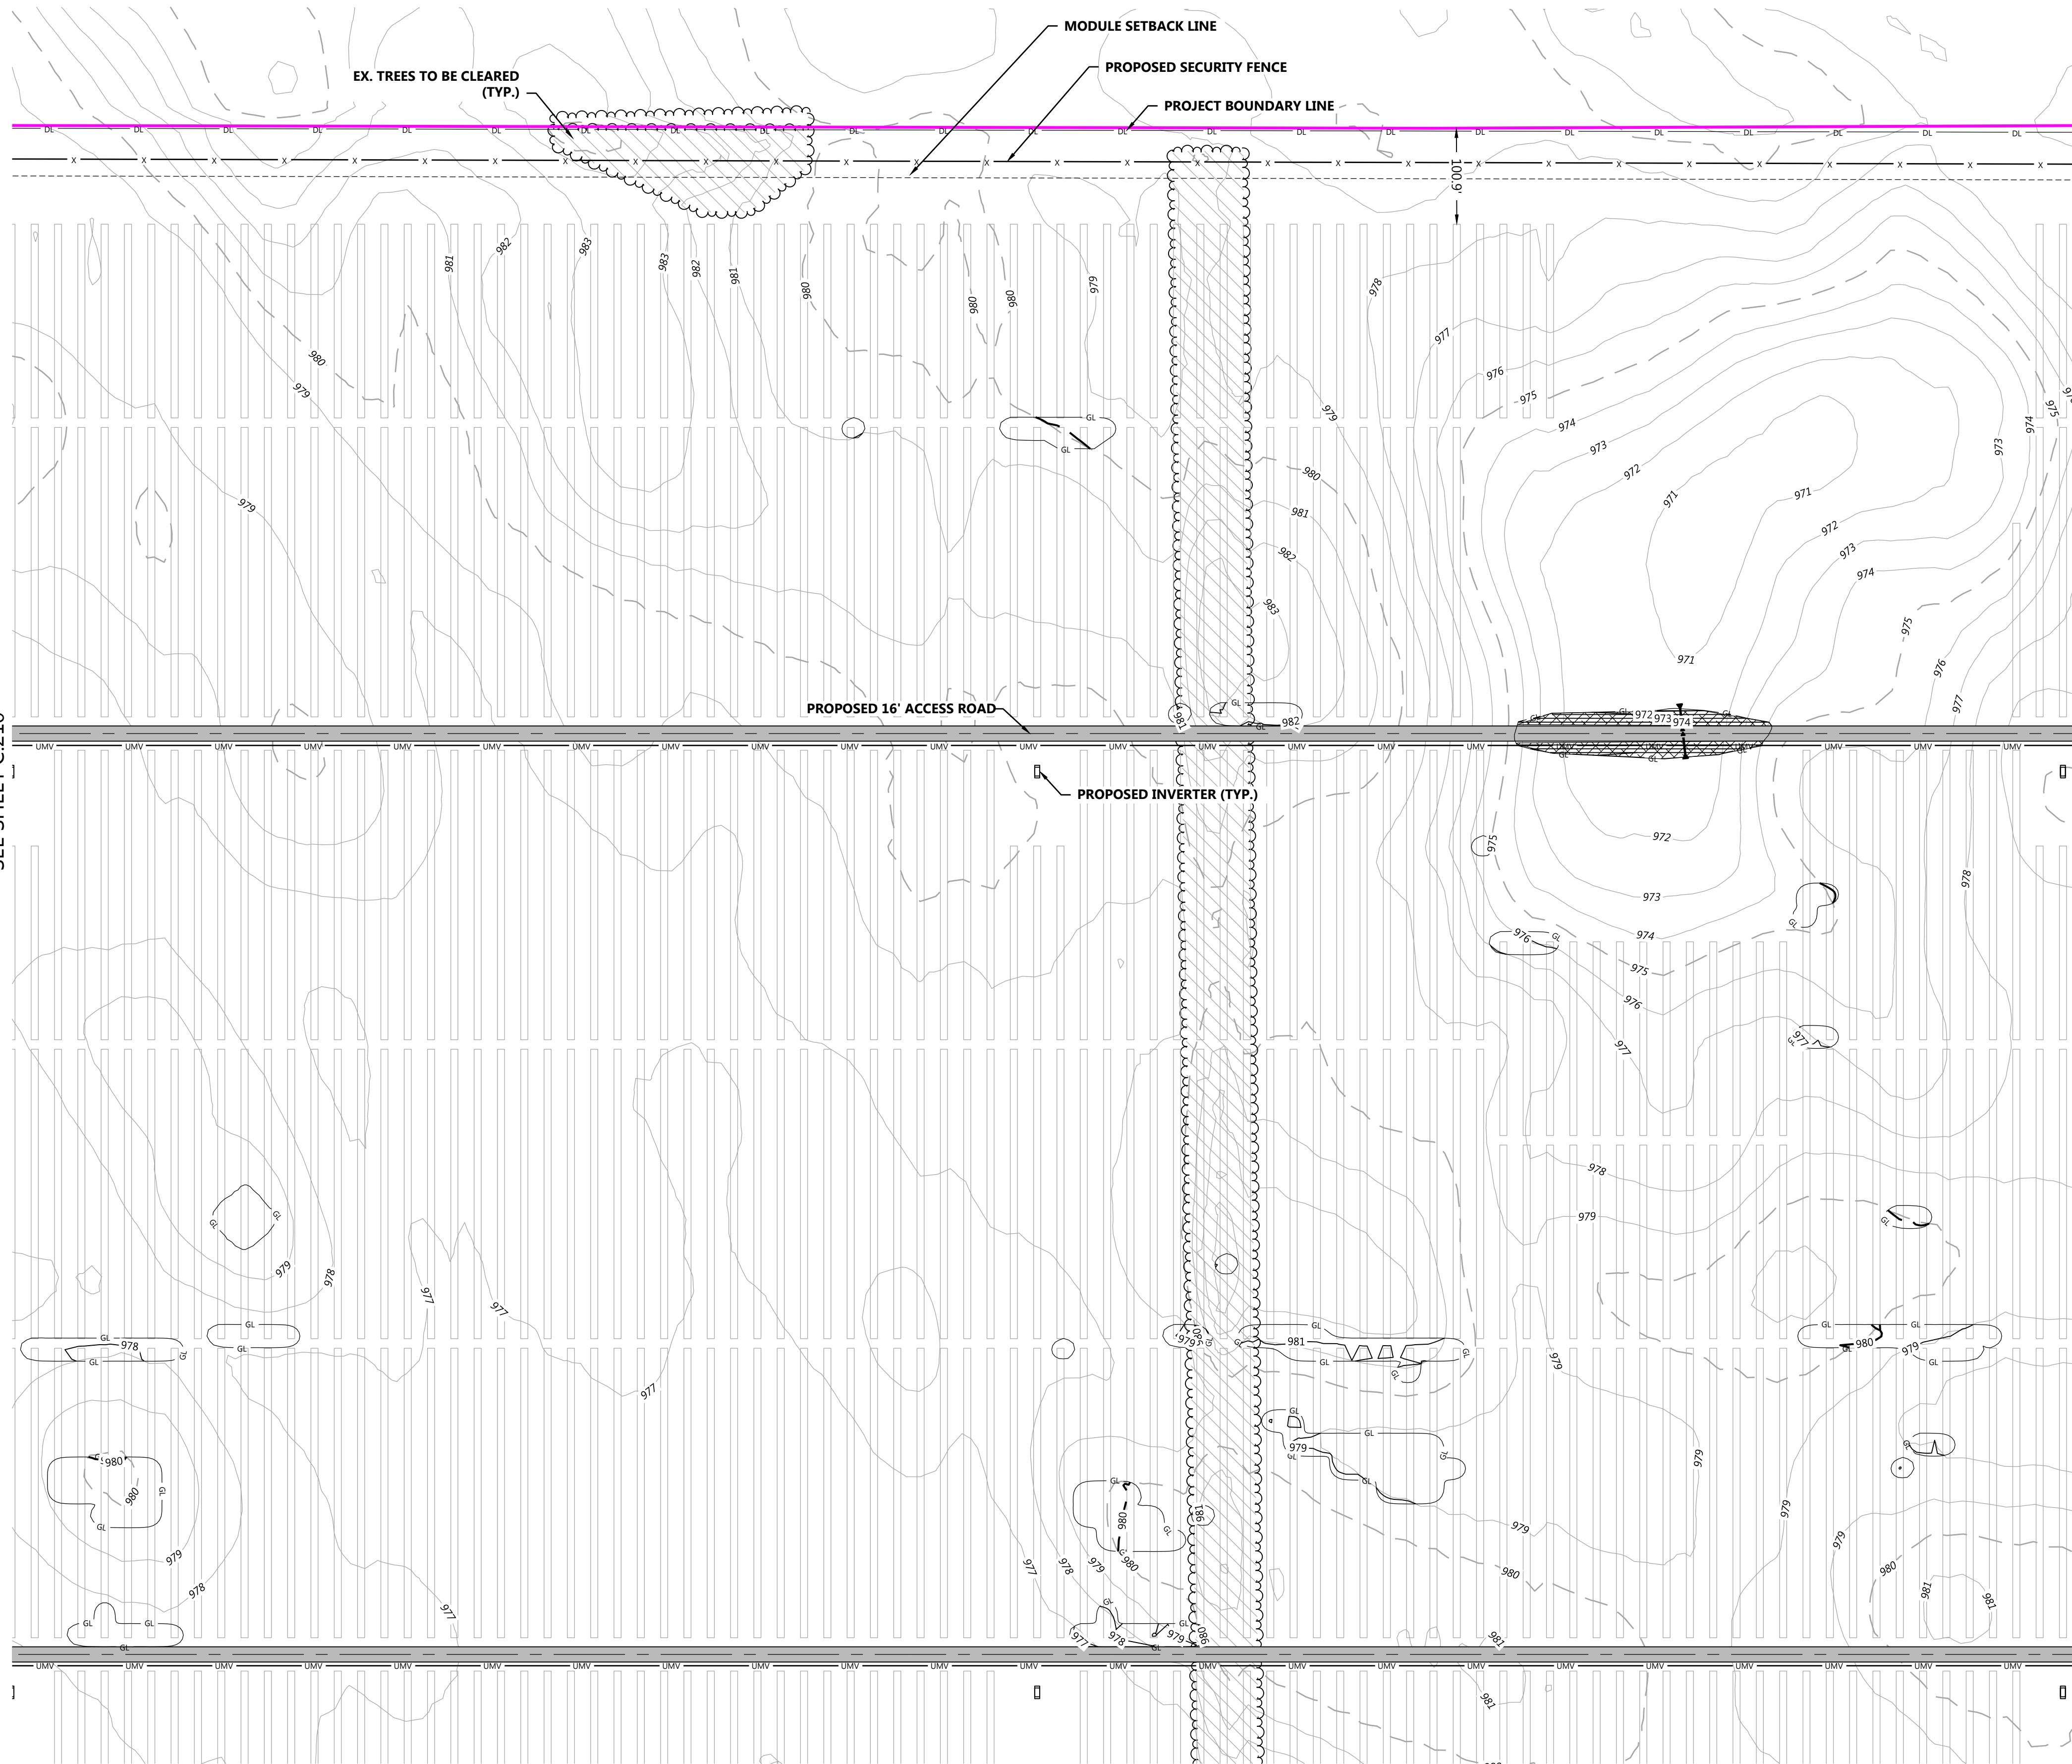



LEGEND:

- PROJECT BOUNDARY
- SECTION LINES
- RIGHT-OF-WAY LINES
- EASEMENT LINES
- EX. INDEX CONTOUR
- EX. INTERVAL CONTOUR
- EX. TREELINE
- EX. PAVED ROAD
- EX. GRAVEL ROAD
- EX. RAILROAD LINE
- EX. FENCE
- EX. IRRIGATION LINE
- EX. OVERHEAD POWER
- EX. WETLAND
- EX. PUBLIC WATERBODY
- TREES TO BE CLEARED
- PROPOSED SOLAR ARRAY
- PROPOSED MODULE SETBACK
- PROPOSED ACCESS ROAD
- PROPOSED LOW WATER CROSSING
- PROPOSED SECURITY FENCE
- PROPOSED ELECTRICAL EQUIPMENT
- PROPOSED LAYDOWN YARD
- UNDERGROUND COLLECTION
- PROPOSED INDEX CONTOUR
- PROPOSED INTERVAL CONTOUR
- PROPOSED GRADING LIMITS
- PROPOSED CULVERT
- PROPOSED STORMWATER DIVERSION DITCH
- PROPOSED PERIMETER SEDIMENT CONTROL
- PROPOSED EROSION CONTROL BLANKET
- PROPOSED OVERHEAD TRANSMISSION LINE
- PROPOSED DISTURBANCE LINE

NOTES:

- CONTRACTOR SHALL INSTALL ALL PERIMETER EROSION AND SEDIMENT CONTROL DEVICES PRIOR TO UPSLOPE DISTURBANCE ACTIVITIES.
- SITE PREPARATION INCLUDES BUT IS NOT LIMITED TO CLEARING/GRUBBING, MINOR GRADING, COMPACTION, MOWING OF VEGETATION, AND RESTABILIZATION OF DISTURBED AREA.
- MINOR SURFACE SMOOTHING MAY OCCUR FOR SOLAR PANEL INSTALLATION.
- ACCESS ROADS WILL BE CONSTRUCTED TO MATCH THE SURROUNDING EXISTING GROUND ELEVATIONS TO ALLOW THE 5. CONTINUATION OF DRAINAGE PATTERNS.
- OVERALL DRAINAGE PATTERNS WILL NOT BE ALTERED WITH SOLAR DEVELOPMENT.
- A SITE SPECIFIC SWPPP AND SPECIFIC BEST MANAGEMENT PRACTICES WILL BE PROVIDED WITH THE FINAL DESIGN.

KEY MAP:

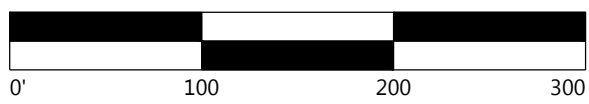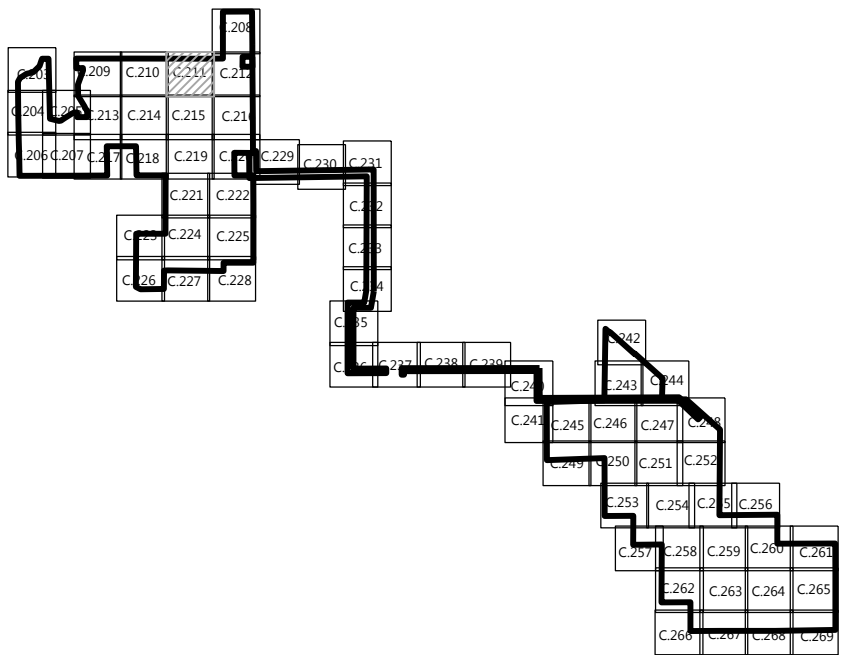

PROJECT SETBACKS		
ADJACENT ITEM	REQUIRED	MIN. DESIGNED
AGRICULTURAL LAND	50'	51.5
TOWNSHIP/COUNTY ROAD	100'	100.7'
HIGHWAYS 24 OR 25	150'	176.2'
HIGHWAYS 10	200'	338.0'

Westwood

Phone (952) 937-5150 12701 Whitewater Drive, Suite #300
Fax (952) 937-5822 Minnetonka, MN 55343
TollFree (888) 937-5150 westwoodps.com
Westwood Professional Services, Inc.

PREPARED FOR:



8400 NORMANDALE LAKE BLVD, STE 1200
BLOOMINGTON, MN 55437

REVISIONS:

#	DATE	COMMENT
B	1/25/2021	PERMITTING PLANS
C	2/05/2021	PERMITTING PLANS
D	2/17/2021	ALTERED SUBSTATION LOCATION
E	03/03/2021	ALTERED SUBSTATION LOCATION
F	03/09/2021	ALTERED SUBSTATION LOCATION

Sherco Solar Project

Sherburne County, MN

Site Plan - 9

NOT FOR CONSTRUCTION

DATE: 03/09/2021

SHEET: C.211



REVISIONS:		
#	DATE	COMMENT
B	1/25/2021	PERMITTING PLANS
C	2/05/2021	PERMITTING PLANS
D	2/17/2021	ALTERED SUBSTATION LOCATION
E	03/03/2021	ALTERED SUBSTATION LOCATION
F	03/09/2021	ALTERED SUBSTATION LOCATION

Sherburne County, MN


NOT FOR CONSTRUCTION

SHEET: C.212




	PROJECT BOUNDARY
	SECTION LINES
	RIGHT-OF-WAY LINES
	EASEMENT LINES
	EX. INDEX CONTOUR
	EX. INTERVAL CONTOUR
	EX. TREELINE
	EX. PAVED ROAD
	EX. GRAVEL ROAD
	EX. RAILROAD LINE
	EX. FENCE
	EX. IRRIGATION LINE
	EX. OVERHEAD POWER
	EX. WETLAND
	EX. PUBLIC WATERBODY
	TREES TO BE CLEARED
	PROPOSED SOLAR ARRAY
	PROPOSED MODULE SETBACK
	PROPOSED ACCESS ROAD
	PROPOSED LOW WATER CROSSING
	PROPOSED SECURITY FENCE
	PROPOSED ELECTRICAL EQUIPMENT
	PROPOSED LAYDOWN YARD
	UNDERGROUND COLLECTION
	PROPOSED INDEX CONTOUR
	PROPOSED INTERVAL CONTOUR
	PROPOSED GRADING LIMITS
	PROPOSED CULVERT
	PROPOSED STORMWATER DIVERSION DITCH
	PROPOSED PERIMETER SEDIMENT CONTROL
	PROPOSED EROSION CONTROL BLANKET
	PROPOSED OVERHEAD TRANSMISSION LINE
	PROPOSED DISTURBANCE LINE

1. CONTRACTOR SHALL INSTALL ALL PERIMETER EROSION AND SEDIMENT CONTROL DEVICES PRIOR TO UPLODSE DISTURBANCE ACTIVITIES.
2. SITE PREPARATION INCLUDES BUT IS NOT LIMITED TO CLEARING/GRUBBING, MINOR GRADING, COMPACTION, MOWING OF VEGETATION, AND REESTABLISHMENT OF DISTURBED AREA.
3. MINOR SURFACE SMOOTHING MAY OCCUR FOR SOLAR PANEL INSTALLATION.
4. ACCESS ROADS WILL BE CONSTRUCTED TO MATCH THE SURROUNDING EXISTING GROUND ELEVATIONS TO ALLOW THE 5. CONTINUATION OF DRAINAGE PATTERNS.
5. OVERALL DRAINAGE PATTERNS WILL NOT BE ALTERED WITH SOLAR DEVELOPMENT.
6. A SITE SPECIFIC SWPPP AND SPECIFIC BEST MANAGEMENT PRACTICES WILL BE PROVIDED WITH THE FINAL DESIGN.

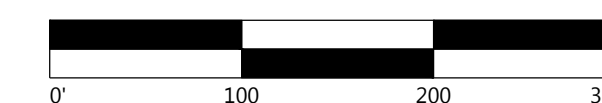

PROJECT SETBACKS		
ADJACENT ITEM	REQUIRED	MIN. DESIGNER
AGRICULTURAL LAND	50'	51.5
TOWNSHIP/COUNTY ROAD	100'	100.7'
HIGHWAYS 24 OR 25	150'	176.2'
HIGHWAYS 10	200'	338.0'

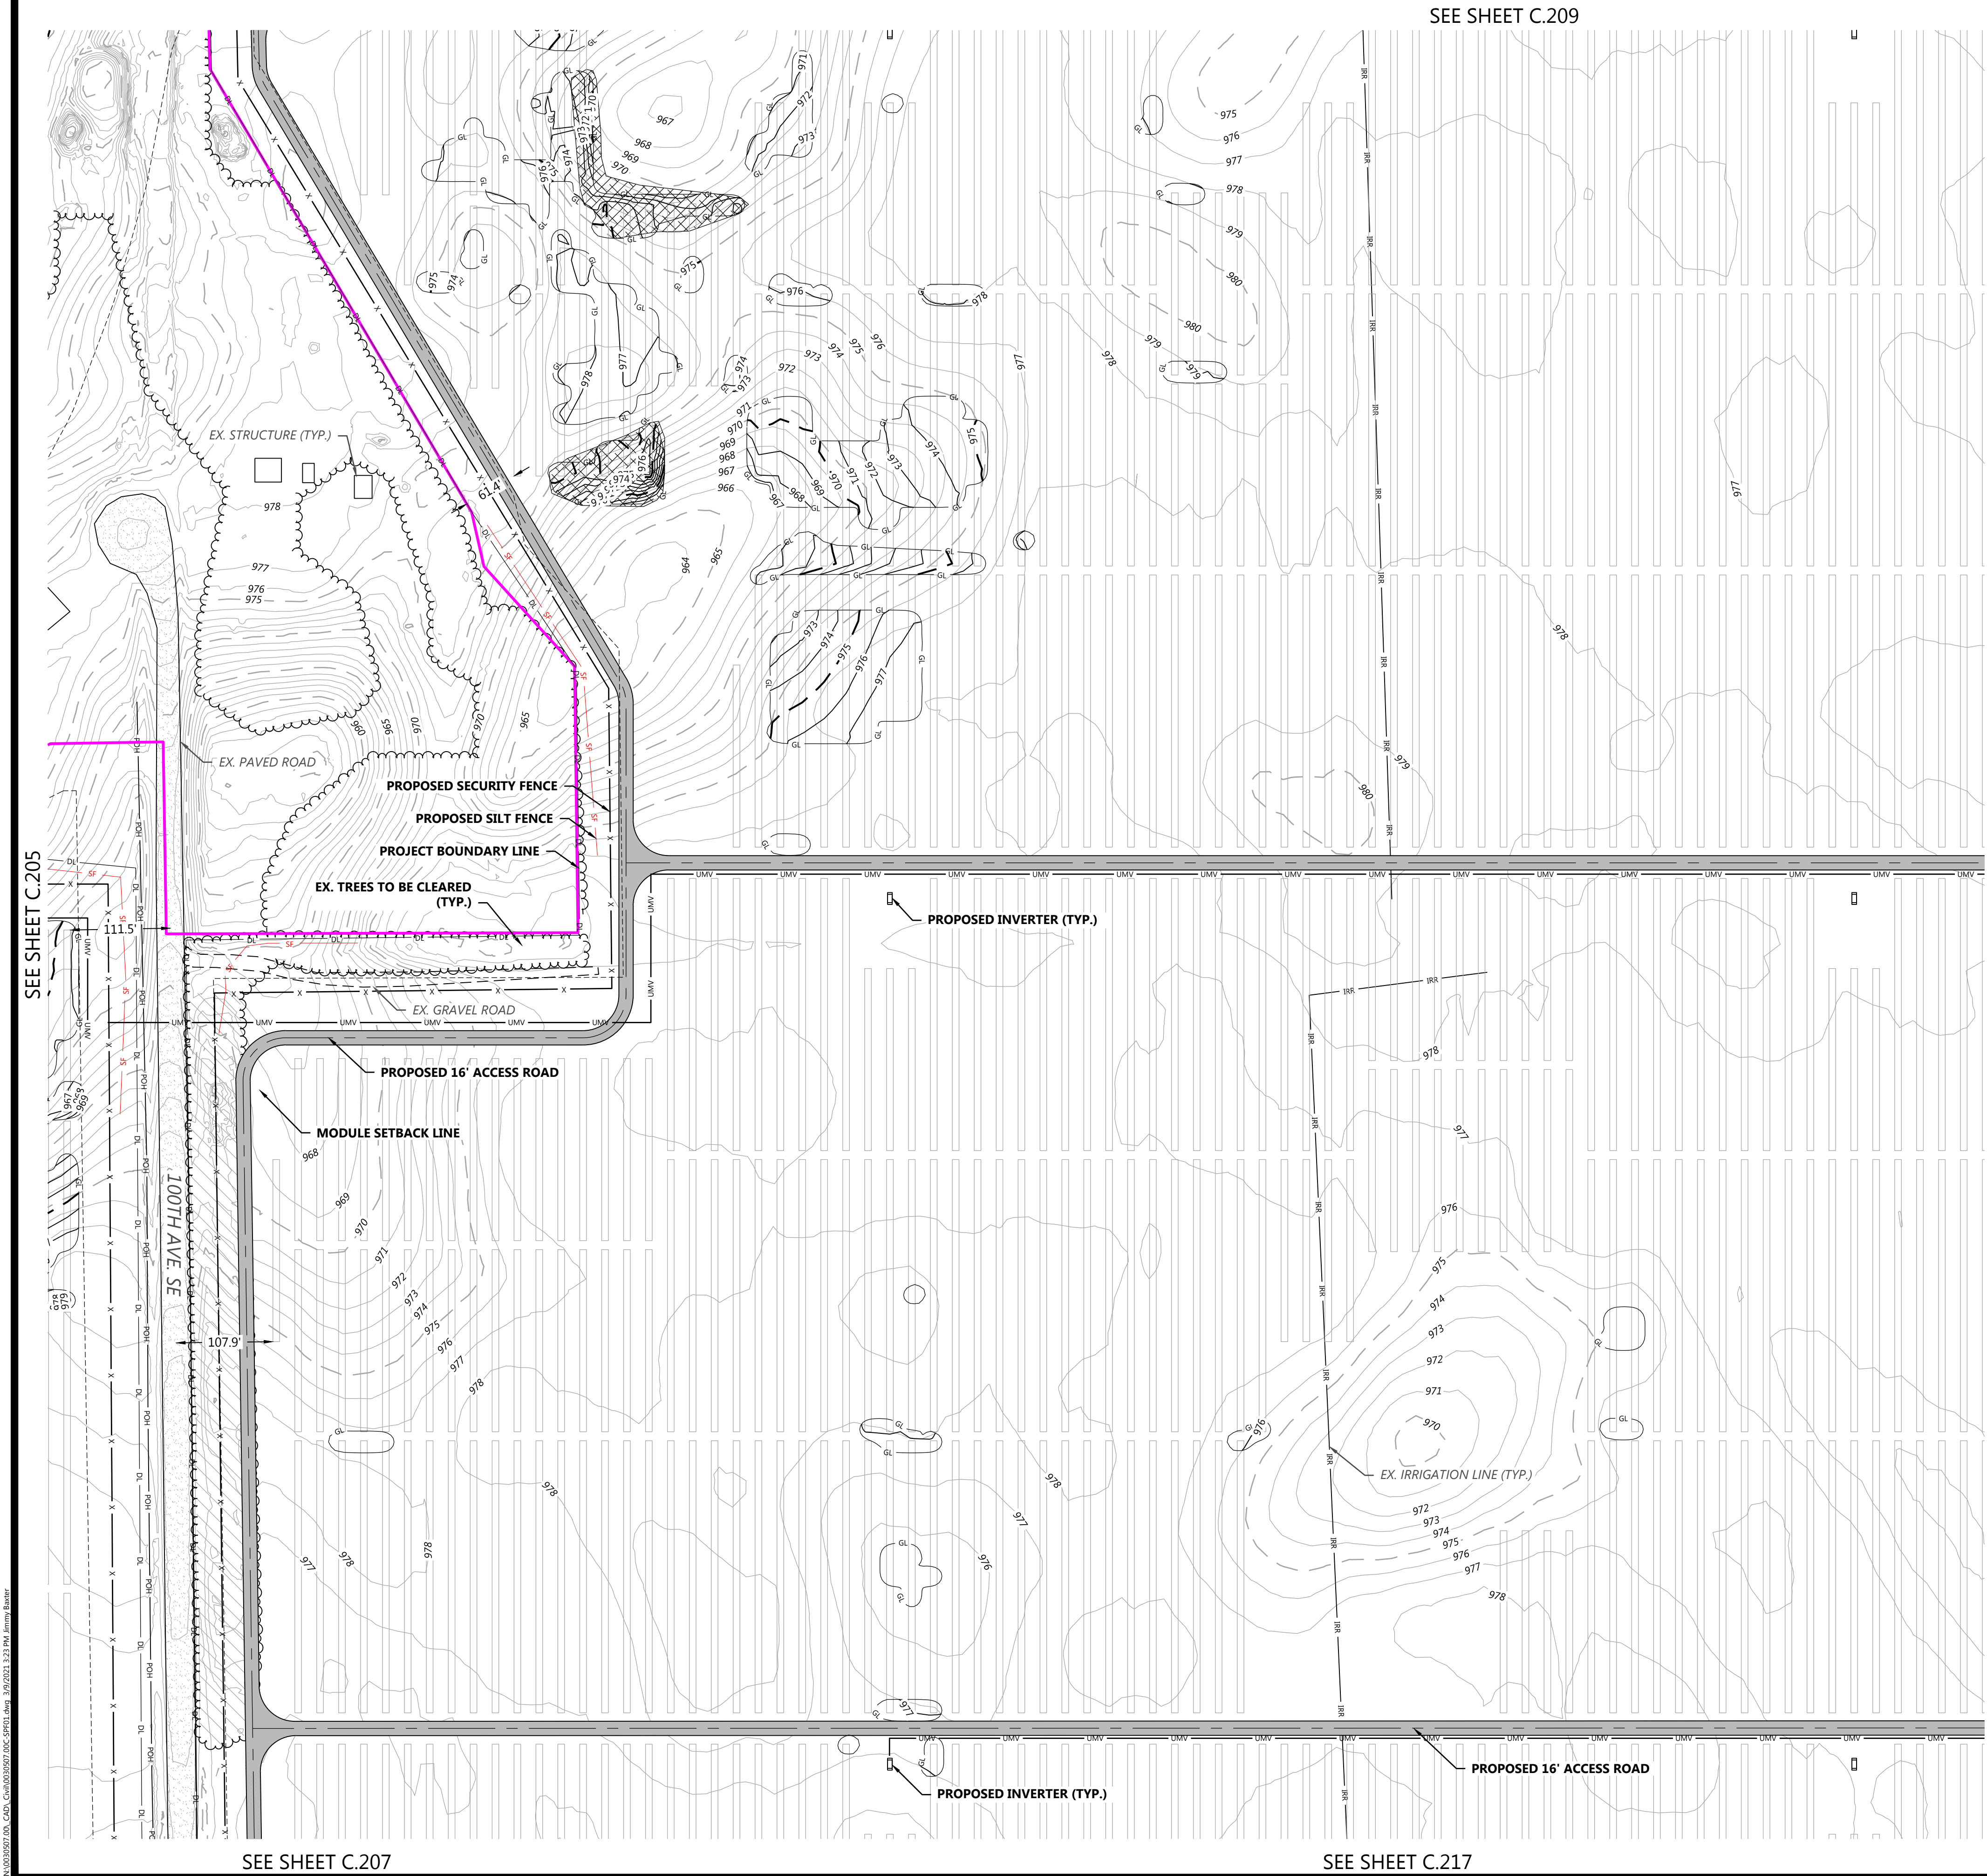

SEE SHEET C.209

SEE SHEET C.214



LEGEND:

- PROJECT BOUNDARY
- SECTION LINES
- RIGHT-OF-WAY LINES
- EASEMENT LINES
- EX. INDEX CONTOUR
- EX. INTERVAL CONTOUR
- EX. TREELINE
- EX. PAVED ROAD
- EX. GRAVEL ROAD
- EX. RAILROAD LINE
- EX. FENCE
- EX. IRRIGATION LINE
- EX. OVERHEAD POWER
- EX. WETLAND
- EX. PUBLIC WATERBODY
- TREES TO BE CLEARED
- PROPOSED SOLAR ARRAY
- PROPOSED MODULE SETBACK
- PROPOSED ACCESS ROAD
- PROPOSED LOW WATER CROSSING
- PROPOSED SECURITY FENCE
- PROPOSED ELECTRICAL EQUIPMENT
- PROPOSED LAYDOWN YARD
- UNDERGROUND COLLECTION
- PROPOSED INDEX CONTOUR
- PROPOSED INTERVAL CONTOUR
- PROPOSED GRADING LIMITS
- PROPOSED CULVERT
- PROPOSED STORMWATER DIVERSION DITCH
- PROPOSED PERIMETER SEDIMENT CONTROL
- PROPOSED EROSION CONTROL BLANKET
- PROPOSED OVERHEAD TRANSMISSION LINE
- PROPOSED DISTURBANCE LINE

NOTES:

- CONTRACTOR SHALL INSTALL ALL PERIMETER EROSION AND SEDIMENT CONTROL DEVICES PRIOR TO UPSLOPE DISTURBANCE ACTIVITIES.
- SITE PREPARATION INCLUDES BUT IS NOT LIMITED TO CLEARING/GRUBBING, MINOR GRADING, COMPACTION, MOWING OF VEGETATION, AND RESTABILIZATION OF DISTURBED AREA.
- MINOR SURFACE SMOOTHING MAY OCCUR FOR SOLAR PANEL INSTALLATION.
- ACCESS ROADS WILL BE CONSTRUCTED TO MATCH THE SURROUNDING EXISTING GROUND ELEVATIONS TO ALLOW THE 5. CONTINUATION OF DRAINAGE PATTERNS.
- OVERALL DRAINAGE PATTERNS WILL NOT BE ALTERED WITH SOLAR DEVELOPMENT.
- A SITE SPECIFIC SWPPP AND SPECIFIC BEST MANAGEMENT PRACTICES WILL BE PROVIDED WITH THE FINAL DESIGN.

KEY MAP:

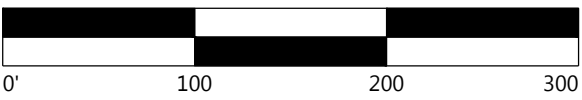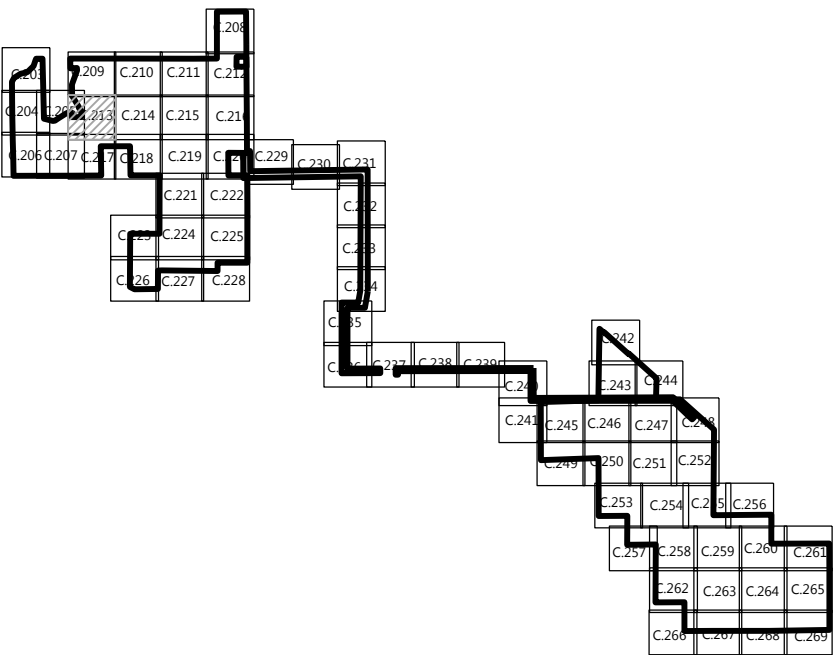

PROJECT SETBACKS		
ADJACENT ITEM	REQUIRED	MIN. DESIGNED
AGRICULTURAL LAND	50'	51.5
TOWNSHIP/COUNTY ROAD	100'	100.7'
HIGHWAYS 24 OR 25	150'	176.2'
HIGHWAYS 10	200'	338.0'

Westwood

Phone (952) 937-5150 12701 Whitewater Drive, Suite #300
Fax (952) 937-5822 Minnetonka, MN 55343
TollFree (888) 937-5150 westwoodps.com
Westwood Professional Services, Inc.

PREPARED FOR:



8400 NORMANDALE LAKE BLVD, STE 1200
BLOOMINGTON, MN 55437

REVISIONS:

#	DATE	COMMENT
B	1/25/2021	PERMITTING PLANS
C	2/05/2021	PERMITTING PLANS
D	2/17/2021	ALTERED SUBSTATION LOCATION
E	03/03/2021	ALTERED SUBSTATION LOCATION
F	03/09/2021	ALTERED SUBSTATION LOCATION

Sherco Solar Project

Sherburne County, MN

Site Plan - 11

NOT FOR CONSTRUCTION

DATE: 03/09/2021

SHEET: C.213

SEE SHEET C.213

SEE SHEET C.210



SEE SHEET C.218



LEGEND:

- PROJECT BOUNDARY
- SECTION LINES
- RIGHT-OF-WAY LINES
- EASEMENT LINES
- EX. INDEX CONTOUR
- EX. INTERVAL CONTOUR
- EX. TREELINE
- EX. PAVED ROAD
- EX. GRAVEL ROAD
- EX. RAILROAD LINE
- EX. FENCE
- EX. IRRIGATION LINE
- EX. OVERHEAD POWER
- EX. WETLAND
- EX. PUBLIC WATERBODY
- TREES TO BE CLEARED
- PROPOSED SOLAR ARRAY
- PROPOSED MODULE SETBACK
- PROPOSED ACCESS ROAD
- PROPOSED LOW WATER CROSSING
- PROPOSED SECURITY FENCE
- PROPOSED ELECTRICAL EQUIPMENT
- PROPOSED LAYDOWN YARD
- UNDERGROUND COLLECTION
- PROPOSED INDEX CONTOUR
- PROPOSED INTERVAL CONTOUR
- PROPOSED GRADING LIMITS
- PROPOSED CULVERT
- PROPOSED STORMWATER DIVERSION DITCH
- PROPOSED PERIMETER SEDIMENT CONTROL
- PROPOSED EROSION CONTROL BLANKET
- PROPOSED OVERHEAD TRANSMISSION LINE
- PROPOSED DISTURBANCE LINE

NOTES:

- CONTRACTOR SHALL INSTALL ALL PERIMETER EROSION AND SEDIMENT CONTROL DEVICES PRIOR TO UPSLOPE DISTURBANCE ACTIVITIES.
- SITE PREPARATION INCLUDES BUT IS NOT LIMITED TO CLEARING/GRUBBING, MINOR GRADING, COMPACTION, MOWING OF VEGETATION, AND RESTABILIZATION OF DISTURBED AREA.
- MINOR SURFACE SMOOTHING MAY OCCUR FOR SOLAR PANEL INSTALLATION.
- ACCESS ROADS WILL BE CONSTRUCTED TO MATCH THE SURROUNDING EXISTING GROUND ELEVATIONS TO ALLOW THE 5. CONTINUATION OF DRAINAGE PATTERNS.
- OVERALL DRAINAGE PATTERNS WILL NOT BE ALTERED WITH SOLAR DEVELOPMENT.
- A SITE SPECIFIC SWPPP AND SPECIFIC BEST MANAGEMENT PRACTICES WILL BE PROVIDED WITH THE FINAL DESIGN.

KEY MAP:

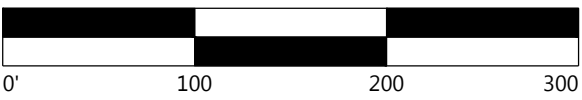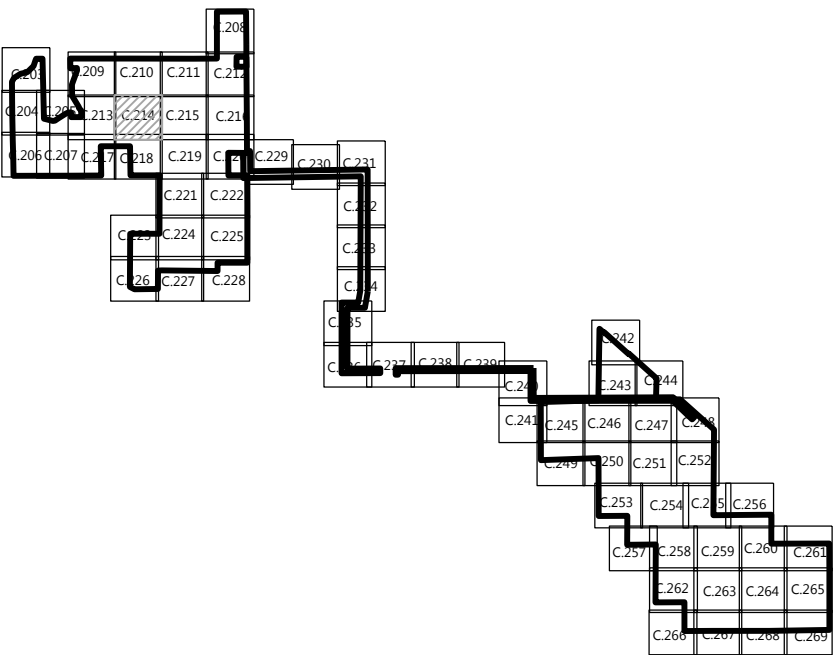

PROJECT SETBACKS		
ADJACENT ITEM	REQUIRED	MIN. DESIGNED
AGRICULTURAL LAND	50'	51.5
TOWNSHIP/COUNTY ROAD	100'	100.7'
HIGHWAYS 24 OR 25	150'	176.2'
HIGHWAYS 10	200'	338.0'

Westwood

Phone (952) 937-5150 12701 Whitewater Drive, Suite #300
Fax (952) 937-5822 Minnetonka, MN 55343
TollFree (888) 937-5150 westwoods.com
Westwood Professional Services, Inc.

PREPARED FOR:



8400 NORMANDALE LAKE BLVD, STE 1200
BLOOMINGTON, MN 55437

REVISIONS:

#	DATE	COMMENT
B	1/25/2021	PERMITTING PLANS
C	2/05/2021	PERMITTING PLANS
D	2/17/2021	ALTERED SUBSTATION LOCATION
E	03/03/2021	ALTERED SUBSTATION LOCATION
F	03/09/2021	ALTERED SUBSTATION LOCATION

Sherco Solar Project


Sherburne County, MN

Site Plan - 12

NOT FOR CONSTRUCTION

DATE: 03/09/2021

SHEET: C.214


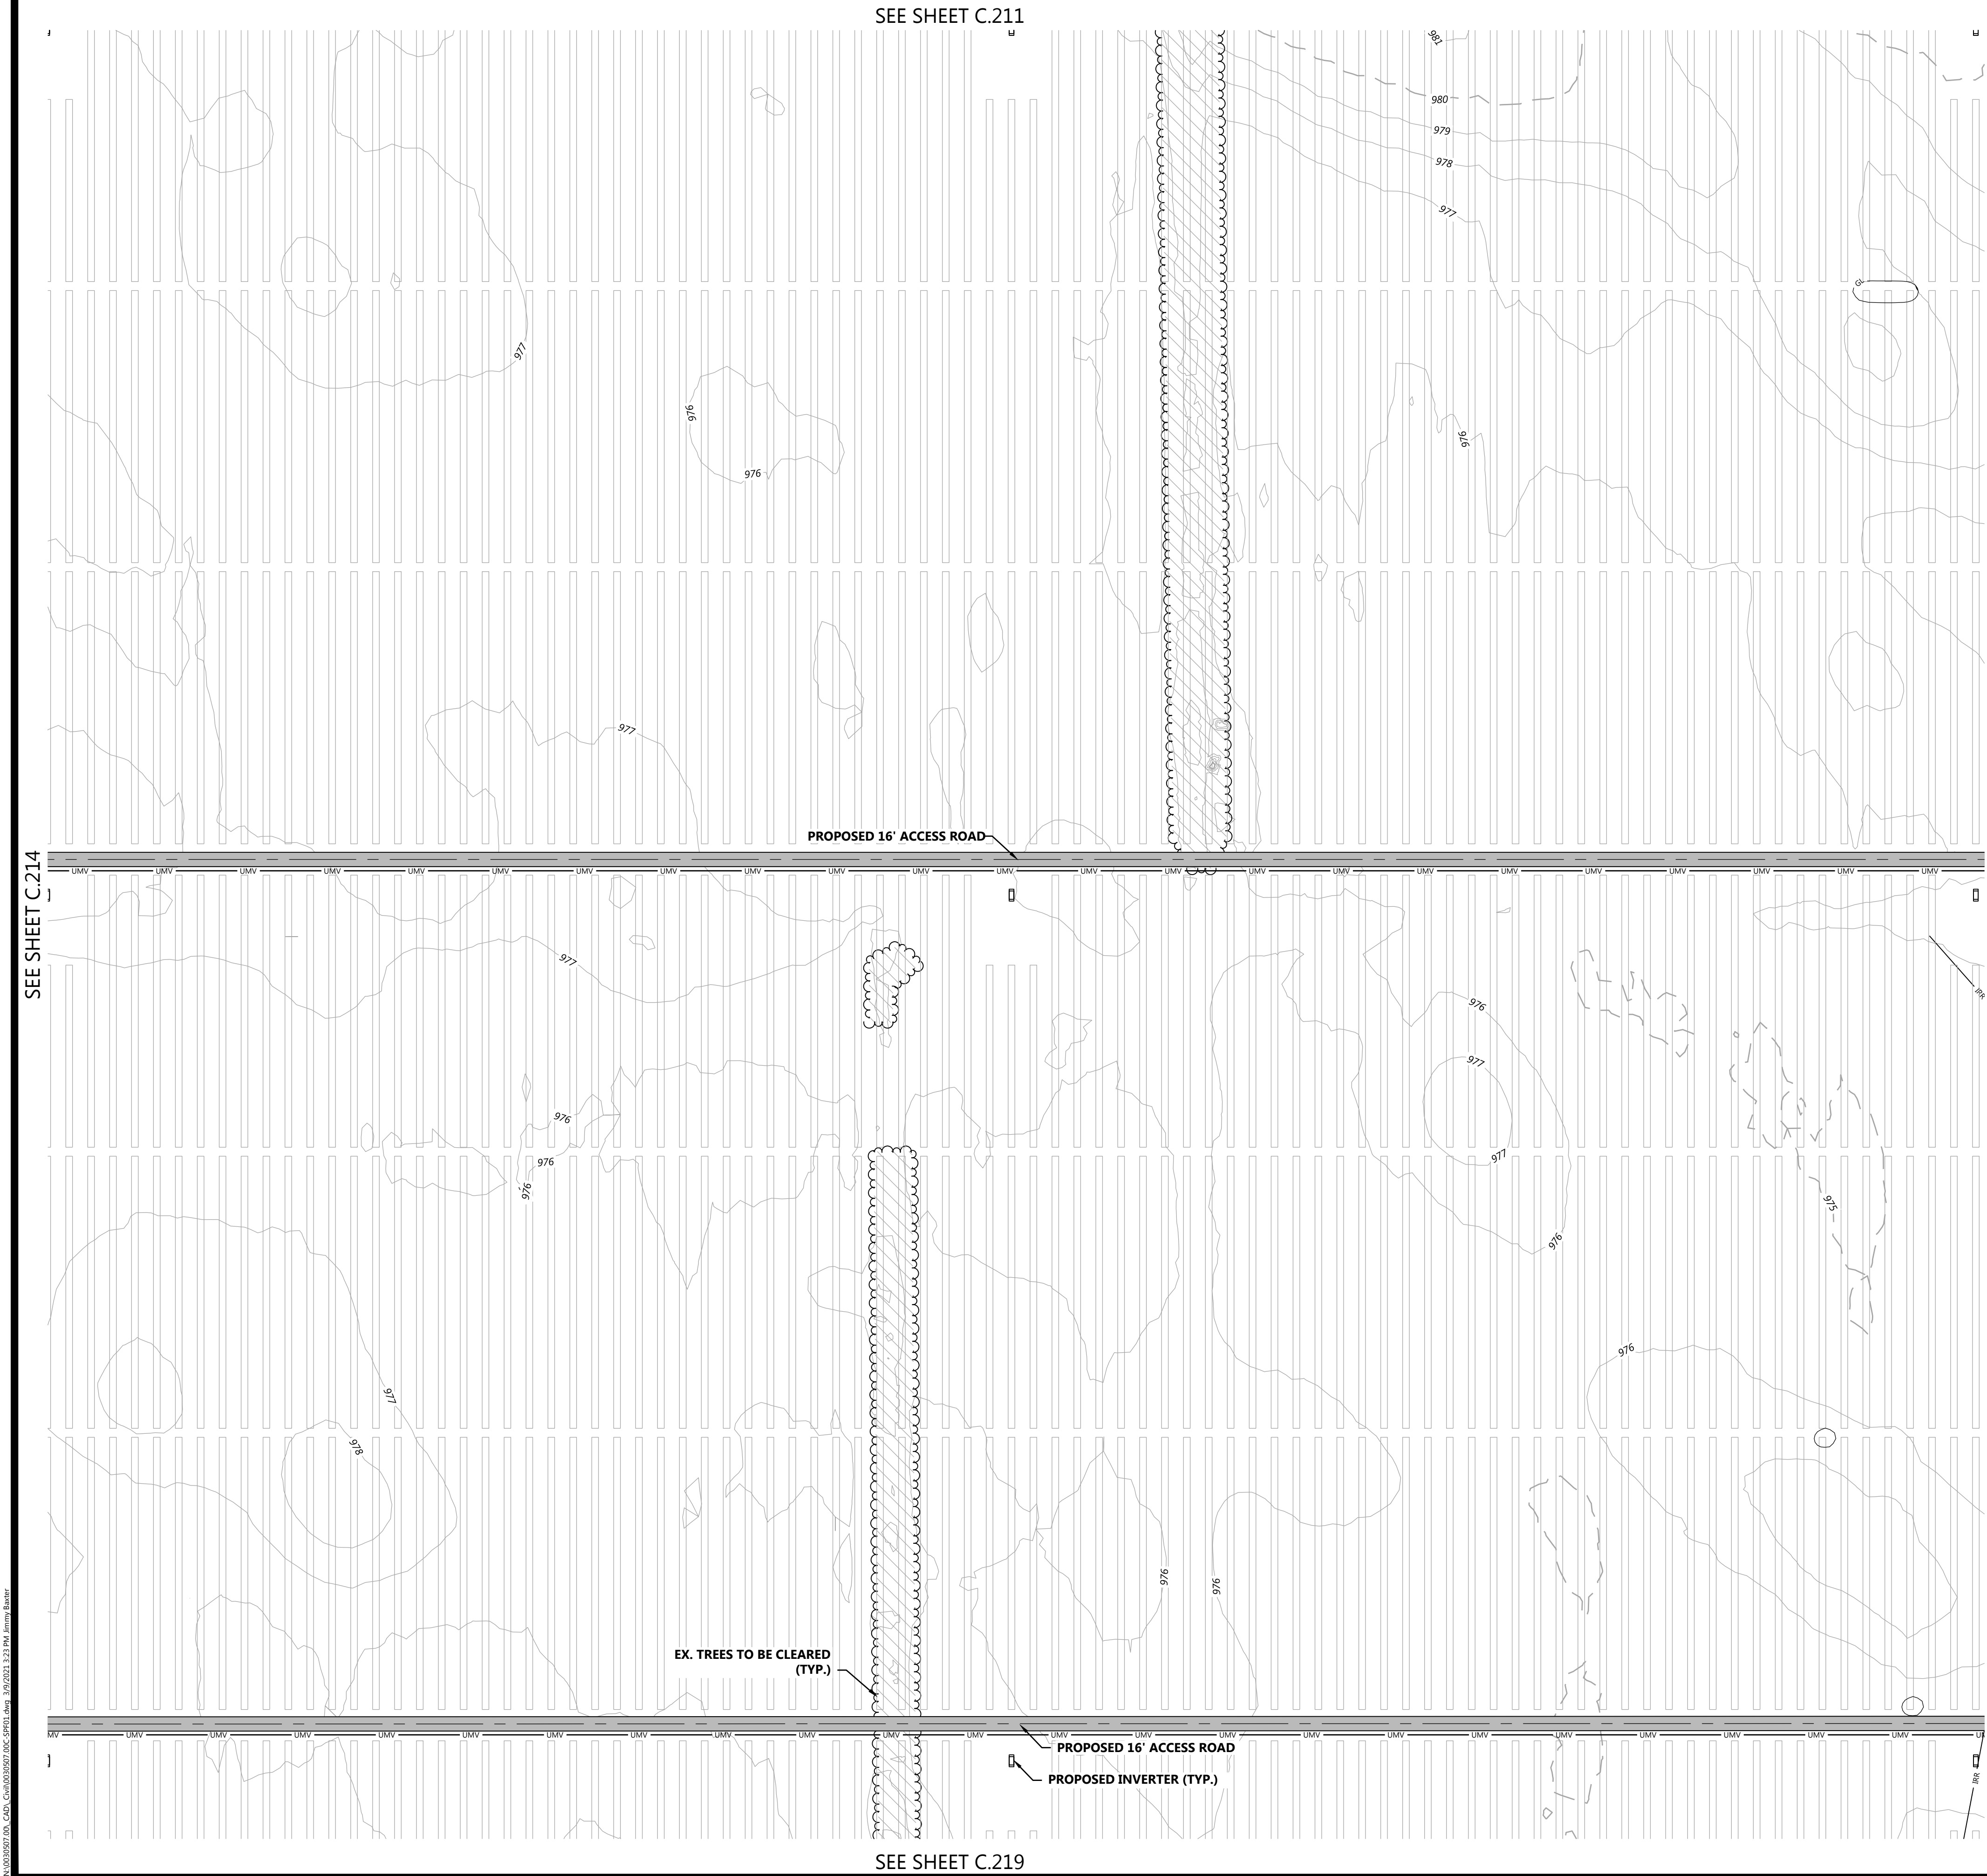


LEGEND:

- PROJECT BOUNDARY
- SECTION LINES
- RIGHT-OF-WAY LINES
- EASEMENT LINES
- EX. INDEX CONTOUR
- EX. INTERVAL CONTOUR
- EX. TREELINE
- EX. PAVED ROAD
- EX. GRAVEL ROAD
- EX. RAILROAD LINE
- EX. FENCE
- EX. IRRIGATION LINE
- EX. OVERHEAD POWER
- EX. WETLAND
- EX. PUBLIC WATERBODY
- TREES TO BE CLEARED
- PROPOSED SOLAR ARRAY
- PROPOSED MODULE SETBACK
- PROPOSED ACCESS ROAD
- PROPOSED LOW WATER CROSSING
- PROPOSED SECURITY FENCE
- PROPOSED ELECTRICAL EQUIPMENT
- PROPOSED LAYDOWN YARD
- UNDERGROUND COLLECTION
- PROPOSED INDEX CONTOUR
- PROPOSED INTERVAL CONTOUR
- PROPOSED GRADING LIMITS
- PROPOSED CULVERT
- PROPOSED STORMWATER DIVERSION DITCH
- PROPOSED PERIMETER SEDIMENT CONTROL
- PROPOSED EROSION CONTROL BLANKET
- PROPOSED OVERHEAD TRANSMISSION LINE
- PROPOSED DISTURBANCE LINE

- NOTES:
- CONTRACTOR SHALL INSTALL ALL PERIMETER EROSION AND SEDIMENT CONTROL DEVICES PRIOR TO UPSLOPE DISTURBANCE ACTIVITIES.
 - SITE PREPARATION INCLUDES BUT IS NOT LIMITED TO CLEARING/GRUBBING, MINOR GRADING, COMPACTION, MOWING OF VEGETATION, AND RESTABILIZATION OF DISTURBED AREA.
 - MINOR SURFACE SMOOTHING MAY OCCUR FOR SOLAR PANEL INSTALLATION.
 - ACCESS ROADS WILL BE CONSTRUCTED TO MATCH THE SURROUNDING EXISTING GROUND ELEVATIONS TO ALLOW THE 5. CONTINUATION OF DRAINAGE PATTERNS.
 - OVERALL DRAINAGE PATTERNS WILL NOT BE ALTERED WITH SOLAR DEVELOPMENT.
 - A SITE SPECIFIC SWPPP AND SPECIFIC BEST MANAGEMENT PRACTICES WILL BE PROVIDED WITH THE FINAL DESIGN.

KEY MAP:

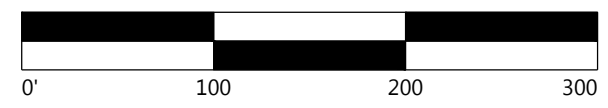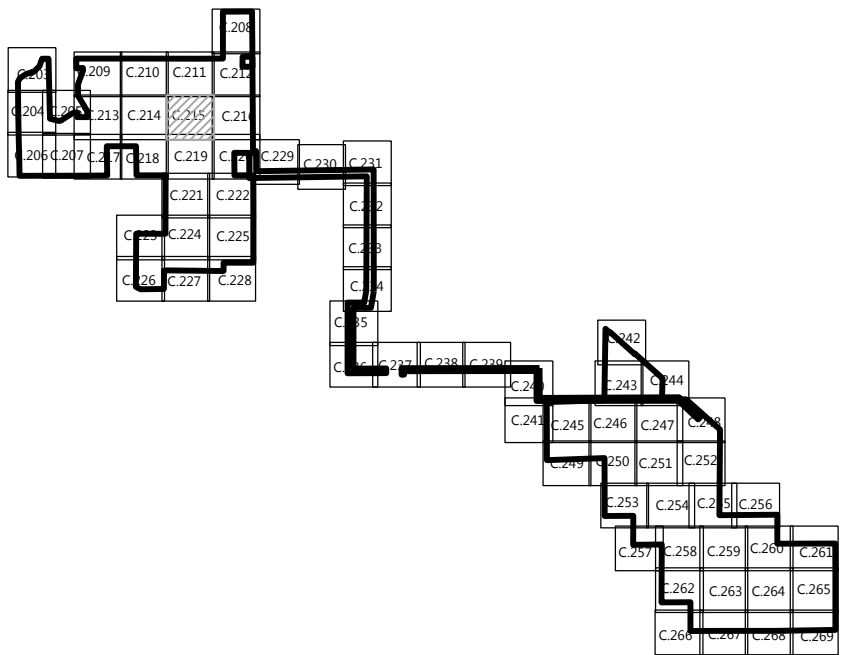

PROJECT SETBACKS		
ADJACENT ITEM	REQUIRED	MIN. DESIGNED
AGRICULTURAL LAND	50'	51.5
TOWNSHIP/COUNTY ROAD	100'	100.7'
HIGHWAYS 24 OR 25	150'	176.2'
HIGHWAYS 10	200'	338.0'

Westwood

Phone: (952) 937-5150 12701 Whitewater Drive, Suite #300
Fax: (952) 937-5822 Minnetonka, MN 55343
TollFree: (888) 937-5150 westwoodps.com
Westwood Professional Services, Inc.

PREPARED FOR:

nationalgrid
renewables

8400 NORMANDALE LAKE BLVD, STE 1200
BLOOMINGTON, MN 55437

REVISIONS:

#	DATE	COMMENT
B	1/25/2021	PERMITTING PLANS
C	2/05/2021	PERMITTING PLANS
D	2/17/2021	ALTERED SUBSTATION LOCATION
E	03/03/2021	ALTERED SUBSTATION LOCATION
F	03/09/2021	ALTERED SUBSTATION LOCATION

Sherco Solar Project

Sherburne County, MN

Site Plan - 13

NOT FOR CONSTRUCTION

DATE: 03/09/2021

SHEET: C.215



SEE SHEET C.212

SEE SHEET C.220



LEGEND:

- PROJECT BOUNDARY
- SECTION LINES
- RIGHT-OF-WAY LINES
- EASEMENT LINES
- EX. INDEX CONTOUR
- EX. INTERVAL CONTOUR
- EX. TREELINE
- EX. PAVED ROAD
- EX. GRAVEL ROAD
- EX. RAILROAD LINE
- EX. FENCE
- EX. IRRIGATION LINE
- EX. OVERHEAD POWER
- EX. WETLAND
- EX. PUBLIC WATERBODY
- TREES TO BE CLEARED
- PROPOSED SOLAR ARRAY
- PROPOSED MODULE SETBACK
- PROPOSED ACCESS ROAD
- PROPOSED LOW WATER CROSSING
- PROPOSED SECURITY FENCE
- PROPOSED ELECTRICAL EQUIPMENT
- PROPOSED LAYDOWN YARD
- UNDERGROUND COLLECTION
- PROPOSED INDEX CONTOUR
- PROPOSED INTERVAL CONTOUR
- PROPOSED GRADING LIMITS
- PROPOSED CULVERT
- PROPOSED STORMWATER DIVERSION DITCH
- PROPOSED PERIMETER SEDIMENT CONTROL
- PROPOSED EROSION CONTROL BLANKET
- PROPOSED OVERHEAD TRANSMISSION LINE
- PROPOSED DISTURBANCE LINE

NOTES:

- CONTRACTOR SHALL INSTALL ALL PERIMETER EROSION AND SEDIMENT CONTROL DEVICES PRIOR TO UPSLOPE DISTURBANCE ACTIVITIES.
- SITE PREPARATION INCLUDES BUT IS NOT LIMITED TO CLEARING/GRUBBING, MINOR GRADING, COMPACTION, MOWING OF VEGETATION, AND RESTABILIZATION OF DISTURBED AREA.
- MINOR SURFACE SMOOTHING MAY OCCUR FOR SOLAR PANEL INSTALLATION.
- ACCESS ROADS WILL BE CONSTRUCTED TO MATCH THE SURROUNDING GROUND ELEVATIONS TO ALLOW THE 5. CONTINUATION OF DRAINAGE PATTERNS.
- OVERALL DRAINAGE PATTERNS WILL NOT BE ALTERED WITH SOLAR DEVELOPMENT.
- A SITE SPECIFIC SWPPP AND SPECIFIC BEST MANAGEMENT PRACTICES WILL BE PROVIDED WITH THE FINAL DESIGN.

KEY MAP:

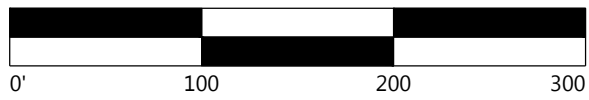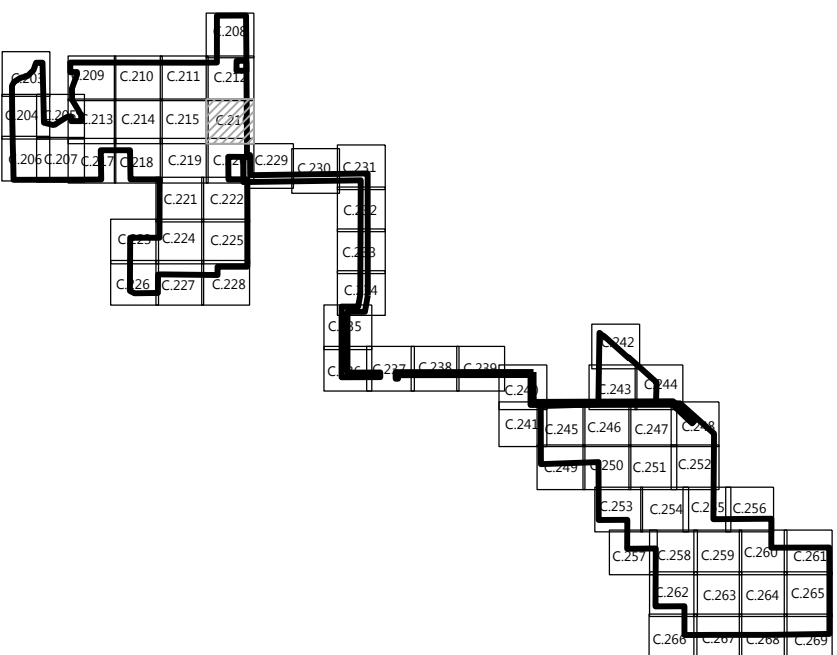

PROJECT SETBACKS		
ADJACENT ITEM	REQUIRED	MIN. DESIGNED
AGRICULTURAL LAND	50'	51.5
TOWNSHIP/COUNTY ROAD	100'	100.7'
HIGHWAYS 24 OR 25	150'	176.2'
HIGHWAYS 10	200'	338.0'

Westwood

Phone (952) 937-5150 12701 Whitewater Drive, Suite #300
Fax (952) 937-5822 Minnetonka, MN 55343
TollFree (888) 937-5150 westwoodps.com
Westwood Professional Services, Inc.

PREPARED FOR:



8400 NORMANDALE LAKE BLVD, STE 1200
BLOOMINGTON, MN 55437

REVISIONS:

#	DATE	COMMENT
B	1/25/2021	PERMITTING PLANS
C	2/05/2021	PERMITTING PLANS
D	2/17/2021	ALTERED SUBSTATION LOCATION
E	03/03/2021	ALTERED SUBSTATION LOCATION
F	03/09/2021	ALTERED SUBSTATION LOCATION

Sherco Solar Project

Sherburne County, MN

Site Plan - 14

NOT FOR CONSTRUCTION

DATE: 03/09/2021

SHEET: C.216

















DATE	COMMENT
1/25/2021	PERMITTING PLANS
2/05/2021	PERMITTING PLANS
2/17/2021	ALTERED SUBSTATION LOCATION
03/03/2021	ALTERED SUBSTATION LOCATION
03/09/2021	ALTERED SUBSTATION LOCATION

Sherburne County, MN


NOT FOR CONSTRUCTION

C.217

   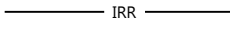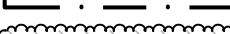 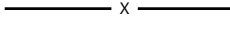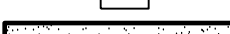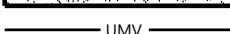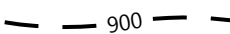 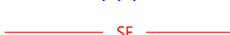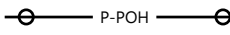 

	PROJECT BOUNDARY
	SECTION LINES
	RIGHT-OF-WAY LINES
	EASEMENT LINES
	EX. INDEX CONTOUR
	EX. INTERVAL CONTOUR
	EX. TREELINE
	EX. PAVED ROAD
	EX. GRAVEL ROAD
	EX. RAILROAD LINE
	EX. FENCE
	EX. IRRIGATION LINE
	EX. OVERHEAD POWER
	EX. WETLAND
	EX. PUBLIC WATERBODY
	TREES TO BE CLEARED
	PROPOSED SOLAR ARRAY
	PROPOSED MODULE SETBACK
	PROPOSED ACCESS ROAD
	PROPOSED LOW WATER CROSSING
	PROPOSED SECURITY FENCE
	PROPOSED ELECTRICAL EQUIPMENT
	PROPOSED LAYDOWN YARD
	PROPOSED UNDERGROUND COLLECTION
	PROPOSED INDEX CONTOUR
	PROPOSED INTERVAL CONTOUR
	PROPOSED GRADING LIMITS
	PROPOSED CURVE
	PROPOSED STORMWATER DIVERSION DITCH
	PROPOSED PERIMETER SEDIMENT CONTROL
	PROPOSED EROSION CONTROL BLANKET
	PROPOSED OVERHEAD TRANSMISSION LINE
	PROPOSED DISTURBANCE LINE

1. CONTRACTOR SHALL INSTALL ALL PERIMETER EROSION AND SEDIMENT CONTROL DEVICES PRIOR TO UPSLOPE DISTURBANCE ACTIVITIES.
2. SITE PREPARATION INCLUDES BUT IS NOT LIMITED TO CLEARING/GRUBBING, MINOR GRADING, COMPACTION, MOWING OF VEGETATION, AND RESTABILIZATION OF DISTURBED AREA.
3. MINOR SURFACE SMOOTHING MAY OCCUR FOR SOLAR PANEL INSTALLATION.
4. ACCESS ROADS WILL BE CONSTRUCTED TO MATCH THE SURROUNDING EXISTING GROUND ELEVATIONS TO ALLOW THE 5. CONTINUATION OF DRAINAGE PATTERNS.
5. OVERALL DRAINAGE PATTERNS WILL NOT BE ALTERED WITH SOLAR DEVELOPMENT.
6. A SITE SPECIFIC SWPPP AND SPECIFIC BEST MANAGEMENT PRACTICES WILL BE PROVIDED WITH THE FINAL DESIGN.

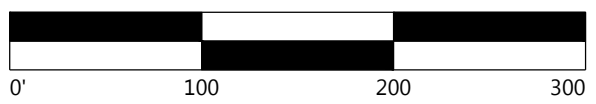

PROJECT SETBACKS		
ADJACENT ITEM	REQUIRED	MIN. DESIGNED
AGRICULTURAL LAND	50'	51.5
TOWNSHIP/COUNTY ROAD	100'	100.7'
HIGHWAYS 24 OR 25	150'	176.2'
HIGHWAYS 10	200'	338.0'



SEE SHEET C.217



SEE SHEET C.219

	PROJECT BOUNDARY
	SECTION LINES
	RIGHT-OF-WAY LINES
	EASEMENT LINES
	EX. INDEX CONTOUR
	EX. INTERVAL CONTOUR
	EX. TREELINE
	EX. PAVED ROAD
	EX. GRAVEL ROAD
	EX. RAILROAD LINE
	EX. FENCE
	EX. IRRIGATION LINE
	EX. OVERHEAD POWER
	EX. WETLAND
	EX. PUBLIC WATERBODY
	TREES TO BE CLEARED
	PROPOSED SOLAR ARRAY
	PROPOSED MODULE SETBACK
	PROPOSED ACCESS ROAD
	PROPOSED LOW WATER CROSSING
	PROPOSED SECURITY FENCE
	PROPOSED ELECTRICAL EQUIPMENT
	PROPOSED LAYDOWN YARD
	UNDERGROUND COLLECTION
	PROPOSED INDEX CONTOUR
	PROPOSED INTERVAL CONTOUR
	PROPOSED GRADING LIMITS
	PROPOSED CULVERT
	PROPOSED STORMWATER DIVERSION DITCH
	PROPOSED PERIMETER SEDIMENT CONTROL
	PROPOSED EROSION CONTROL BLANKET
	PROPOSED OVERHEAD TRANSMISSION LINE
	PROPOSED DISTURBANCE LINE

- KEY MAP:

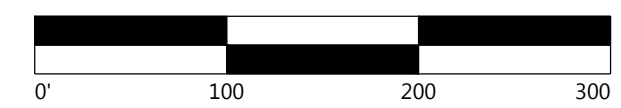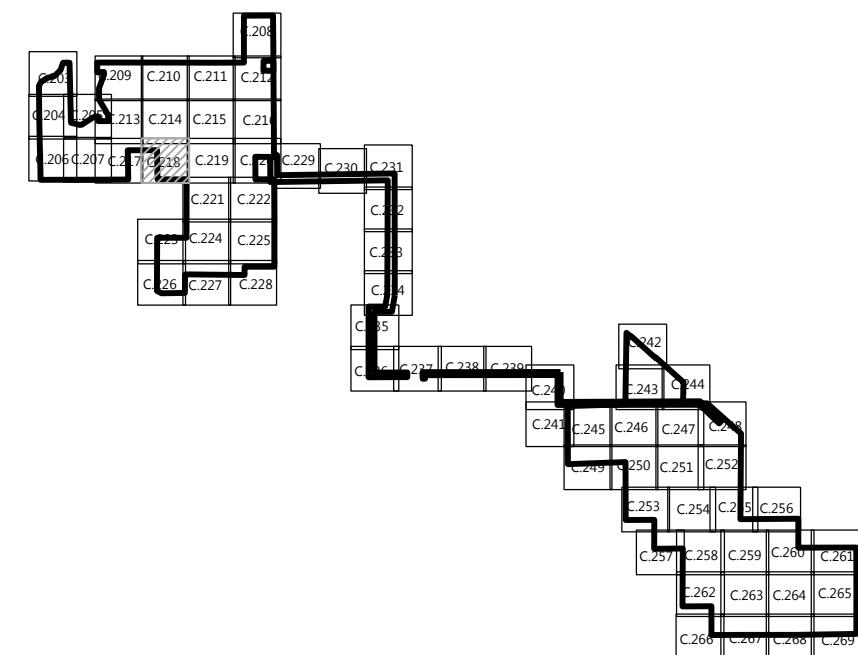

PROJECT SETBACKS		
ADJACENT ITEM	REQUIRED	MIN. DESIGNED
AGRICULTURAL LAND	50'	51.5
TOWNSHIP/COUNTY ROAD	100'	100.7'
HIGHWAYS 24 OR 25	150'	176.2'
HIGHWAYS 10	200'	338.0'

Phone (952) 937-5150 12701 Whitewater Drive, Suite #300
Fax (952) 937-5822 Minnetonka, MN 55343
TollFree (888) 937-5150 westwoodps.com

Westwood Professional Services, Inc.

PREPARED FOR:



8400 NORMANDALE LAKE BLVD, STE 1200
BLOOMINGTON, MN 55437

REVISIONS:


#	DATE	COMMENT
B	1/25/2021	PERMITTING PLANS
C	2/05/2021	PERMITTING PLANS
D	2/17/2021	ALTERED SUBSTATION LOCATION
E	03/03/2021	ALTERED SUBSTATION LOCATION
F	03/09/2021	ALTERED SUBSTATION LOCATION

Sherburne County, MN

NOT FOR CONSTRUCTION

DATE: 03/09/2021

SHEET: C.218


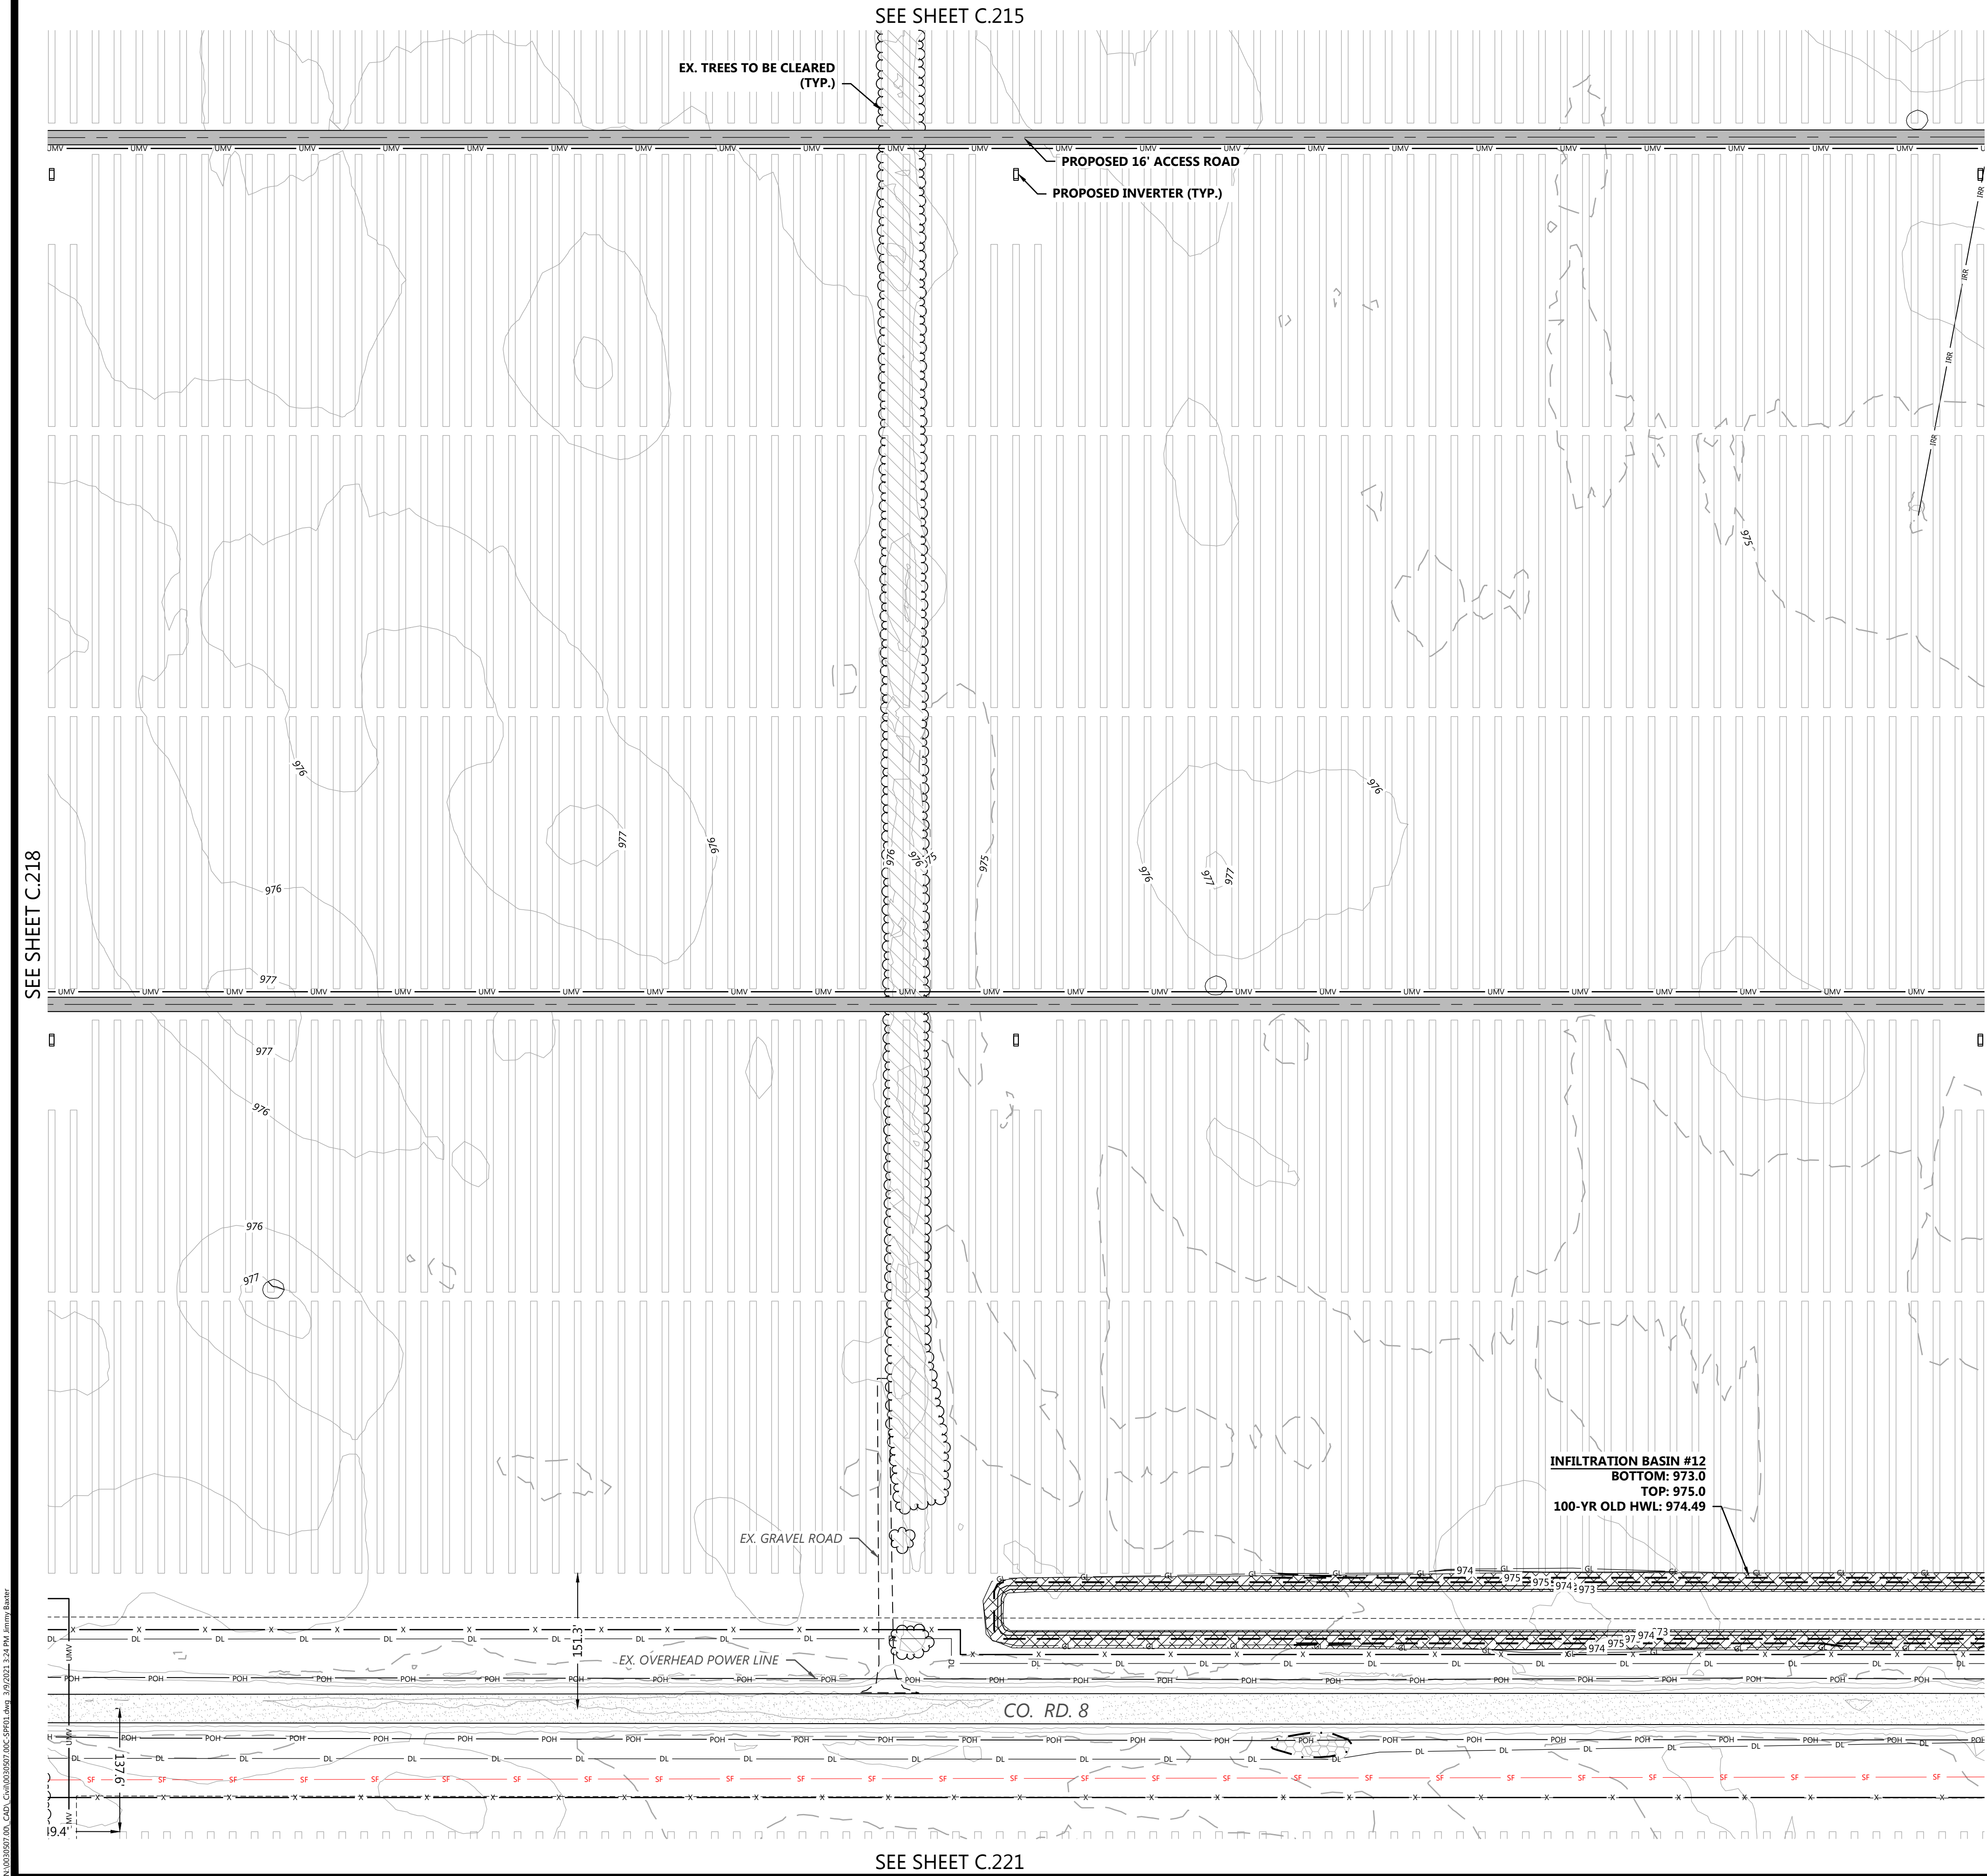


LEGEND:

- PROJECT BOUNDARY
- SECTION LINES
- RIGHT-OF-WAY LINES
- EASEMENT LINES
- EX. INDEX CONTOUR
- EX. INTERVAL CONTOUR
- EX. TREELINE
- EX. PAVED ROAD
- EX. GRAVEL ROAD
- EX. RAILROAD LINE
- EX. FENCE
- EX. IRRIGATION LINE
- EX. OVERHEAD POWER
- EX. WETLAND
- EX. PUBLIC WATERBODY
- TREES TO BE CLEARED
- PROPOSED SOLAR ARRAY
- PROPOSED MODULE SETBACK
- PROPOSED ACCESS ROAD
- PROPOSED LOW WATER CROSSING
- PROPOSED SECURITY FENCE
- PROPOSED ELECTRICAL EQUIPMENT
- PROPOSED LAYDOWN YARD
- UNDERGROUND COLLECTION
- PROPOSED INDEX CONTOUR
- PROPOSED INTERVAL CONTOUR
- PROPOSED GRADING LIMITS
- PROPOSED CULVERT
- PROPOSED STORMWATER DIVERSION DITCH
- PROPOSED PERIMETER SEDIMENT CONTROL
- PROPOSED EROSION CONTROL BLANKET
- PROPOSED OVERHEAD TRANSMISSION LINE
- PROPOSED DISTURBANCE LINE

- NOTES:
1. CONTRACTOR SHALL INSTALL ALL PERIMETER EROSION AND SEDIMENT CONTROL DEVICES PRIOR TO UPSLOPE DISTURBANCE ACTIVITIES.
 2. SITE PREPARATION INCLUDES BUT IS NOT LIMITED TO CLEARING/GRUBBING, MINOR GRADING, COMPACTION, MOWING OF VEGETATION, AND RESTABILIZATION OF DISTURBED AREA.
 3. MINOR SURFACE SMOOTHING MAY OCCUR FOR SOLAR PANEL INSTALLATION.
 4. ACCESS ROADS WILL BE CONSTRUCTED TO MATCH THE SURROUNDING EXISTING GROUND ELEVATIONS TO ALLOW THE 5. CONTINUATION OF DRAINAGE PATTERNS.
 5. OVERALL DRAINAGE PATTERNS WILL NOT BE ALTERED WITH SOLAR DEVELOPMENT.
 6. A SITE SPECIFIC SWPPP AND SPECIFIC BEST MANAGEMENT PRACTICES WILL BE PROVIDED WITH THE FINAL DESIGN.

KEY MAP:

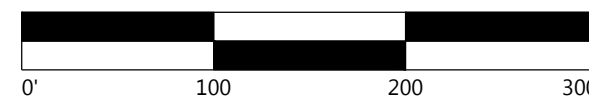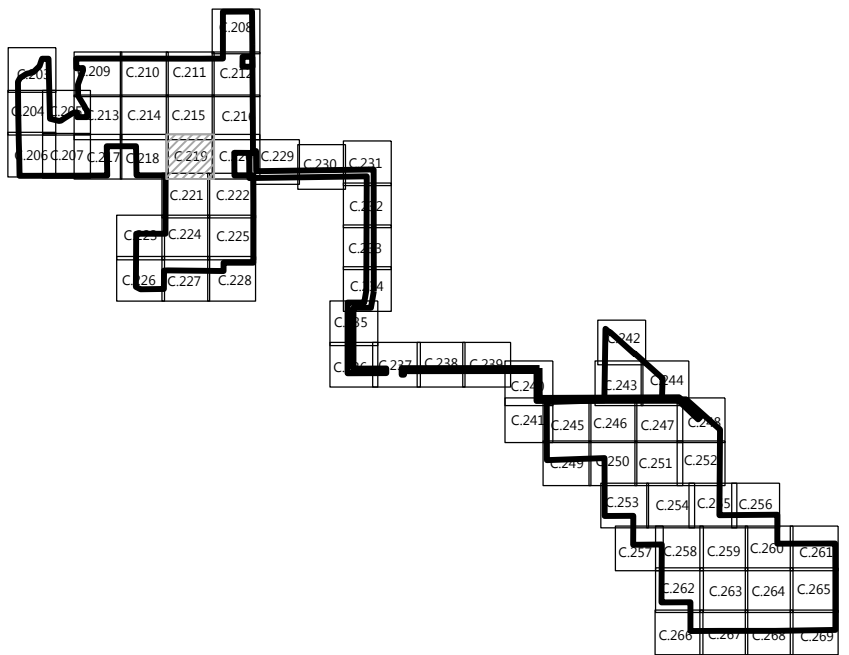

PROJECT SETBACKS		
ADJACENT ITEM	REQUIRED	MIN. DESIGNED
AGRICULTURAL LAND	50'	51.5
TOWNSHIP/COUNTY ROAD	100'	100.7'
HIGHWAYS 24 OR 25	150'	176.2'
HIGHWAYS 10	200'	338.0'

Westwood

Phone (952) 937-5150 12701 Whitewater Drive, Suite #300
Fax (952) 937-5822 Minnetonka, MN 55343
TollFree (888) 937-5150 westwoodps.com
Westwood Professional Services, Inc.

PREPARED FOR:

nationalgrid
renewables

8400 NORMANDALE LAKE BLVD, STE 1200
BLOOMINGTON, MN 55437

REVISIONS:		
#	DATE	COMMENT
B	1/25/2021	PERMITTING PLANS
C	2/05/2021	PERMITTING PLANS
D	2/17/2021	ALTERED SUBSTATION LOCATION
E	03/03/2021	ALTERED SUBSTATION LOCATION
F	03/09/2021	ALTERED SUBSTATION LOCATION

Sherco Solar Project

Sherburne County, MN

Site Plan - 17

NOT FOR CONSTRUCTION

DATE: 03/09/2021

SHEET: C.219

Sherburne County, MN

NOT FOR CONSTRUCTION

C.220



SEE SHEET C.222

PROJECT BOUNDARY

SECTION LINES

RIGHT-OF-WAY LINES

EASEMENT LINES

EX. INDEX CONTOUR

EX. INTERVAL CONTOUR

EX. TREELINE

EX. PAVED ROAD

EX. GRAVEL ROAD

EX. RAILROAD LINE

EX. FENCE

EX. IRRIGATION LINE

EX. OVERHEAD POWER

EX. WETLAND

EX. PUBLIC WATERBODY

TREES TO BE CLEARED

PROPOSED SOLAR ARRAY

PROPOSED MODULE SETBACK

PROPOSED ACCESS ROAD

PROPOSED LOW WATER CROSSING

PROPOSED SECURITY FENCE

PROPOSED ELECTRICAL EQUIPMENT

PROPOSED LAYDOWN YARD

UNDERGROUND COLLECTION

PROPOSED INDEX CONTOUR

PROPOSED INTERVAL CONTOUR

PROPOSED GRADING LIMITS

PROPOSED CULVERT

PROPOSED STORMWATER DIVERSION DITCH

PROPOSED PERIMETER SEDIMENT CONTROL


PROPOSED EROSION CONTROL BLANKET

PROPOSED OVERHEAD TRANSMISSION LINE

PROPOSED DISTURBANCE LINE


1. CONTRACTOR SHALL INSTALL ALL PERIMETER EROSION AND SEDIMENT CONTROL DEVICES PRIOR TO UPSLOPE DISTURBANCE ACTIVITIES.
2. SITE PREPARATION INCLUDES BUT IS NOT LIMITED TO CLEARING/GRUBBING, MINOR GRADING, COMPACTION, MOWING OF VEGETATION, AND RESTABILIZATION OF DISTURBED AREA.
3. MIN. SURFACE SMOOTHNESS MAY OCCUR FOR SOLAR PANEL INSTALLATION.
4. ACCESS ROADS WILL BE CONSTRUCTED TO MATCH THE SURROUNDING EXISTING GROUND ELEVATIONS TO ALLOW THE 5. CONTINUATION OF DRAINAGE PATTERNS.
5. OVERALL DRAINAGE PATTERNS WILL NOT BE ALTERED WITH SOLAR DEVELOPMENT.
6. A SITE SPECIFIC SWPPP AND SPECIFIC BEST MANAGEMENT PRACTICES WILL BE PROVIDED WITH THE FINAL DESIGN.

The diagram shows a 2D grid of cells, each labeled with a unique identifier. The labels are arranged in a complex, non-linear pattern, with some cells containing multiple labels. The grid is bounded by a thick black line, and the labels are distributed throughout the grid area. The labels include: C-204, C-209, C-210, C-211, C-866, C-86

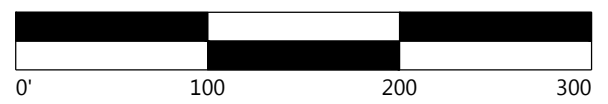

PROJECT SETBACKS		
ADJACENT ITEM	REQUIRED	MIN. DESIGNED
AGRICULTURAL LAND	50'	51.5
TOWNSHIP/COUNTY ROAD	100'	100.7'
HIGHWAYS 24 OR 25	150'	176.2'
HIGHWAYS 10	200'	338.0'

SEE SHEET C.219

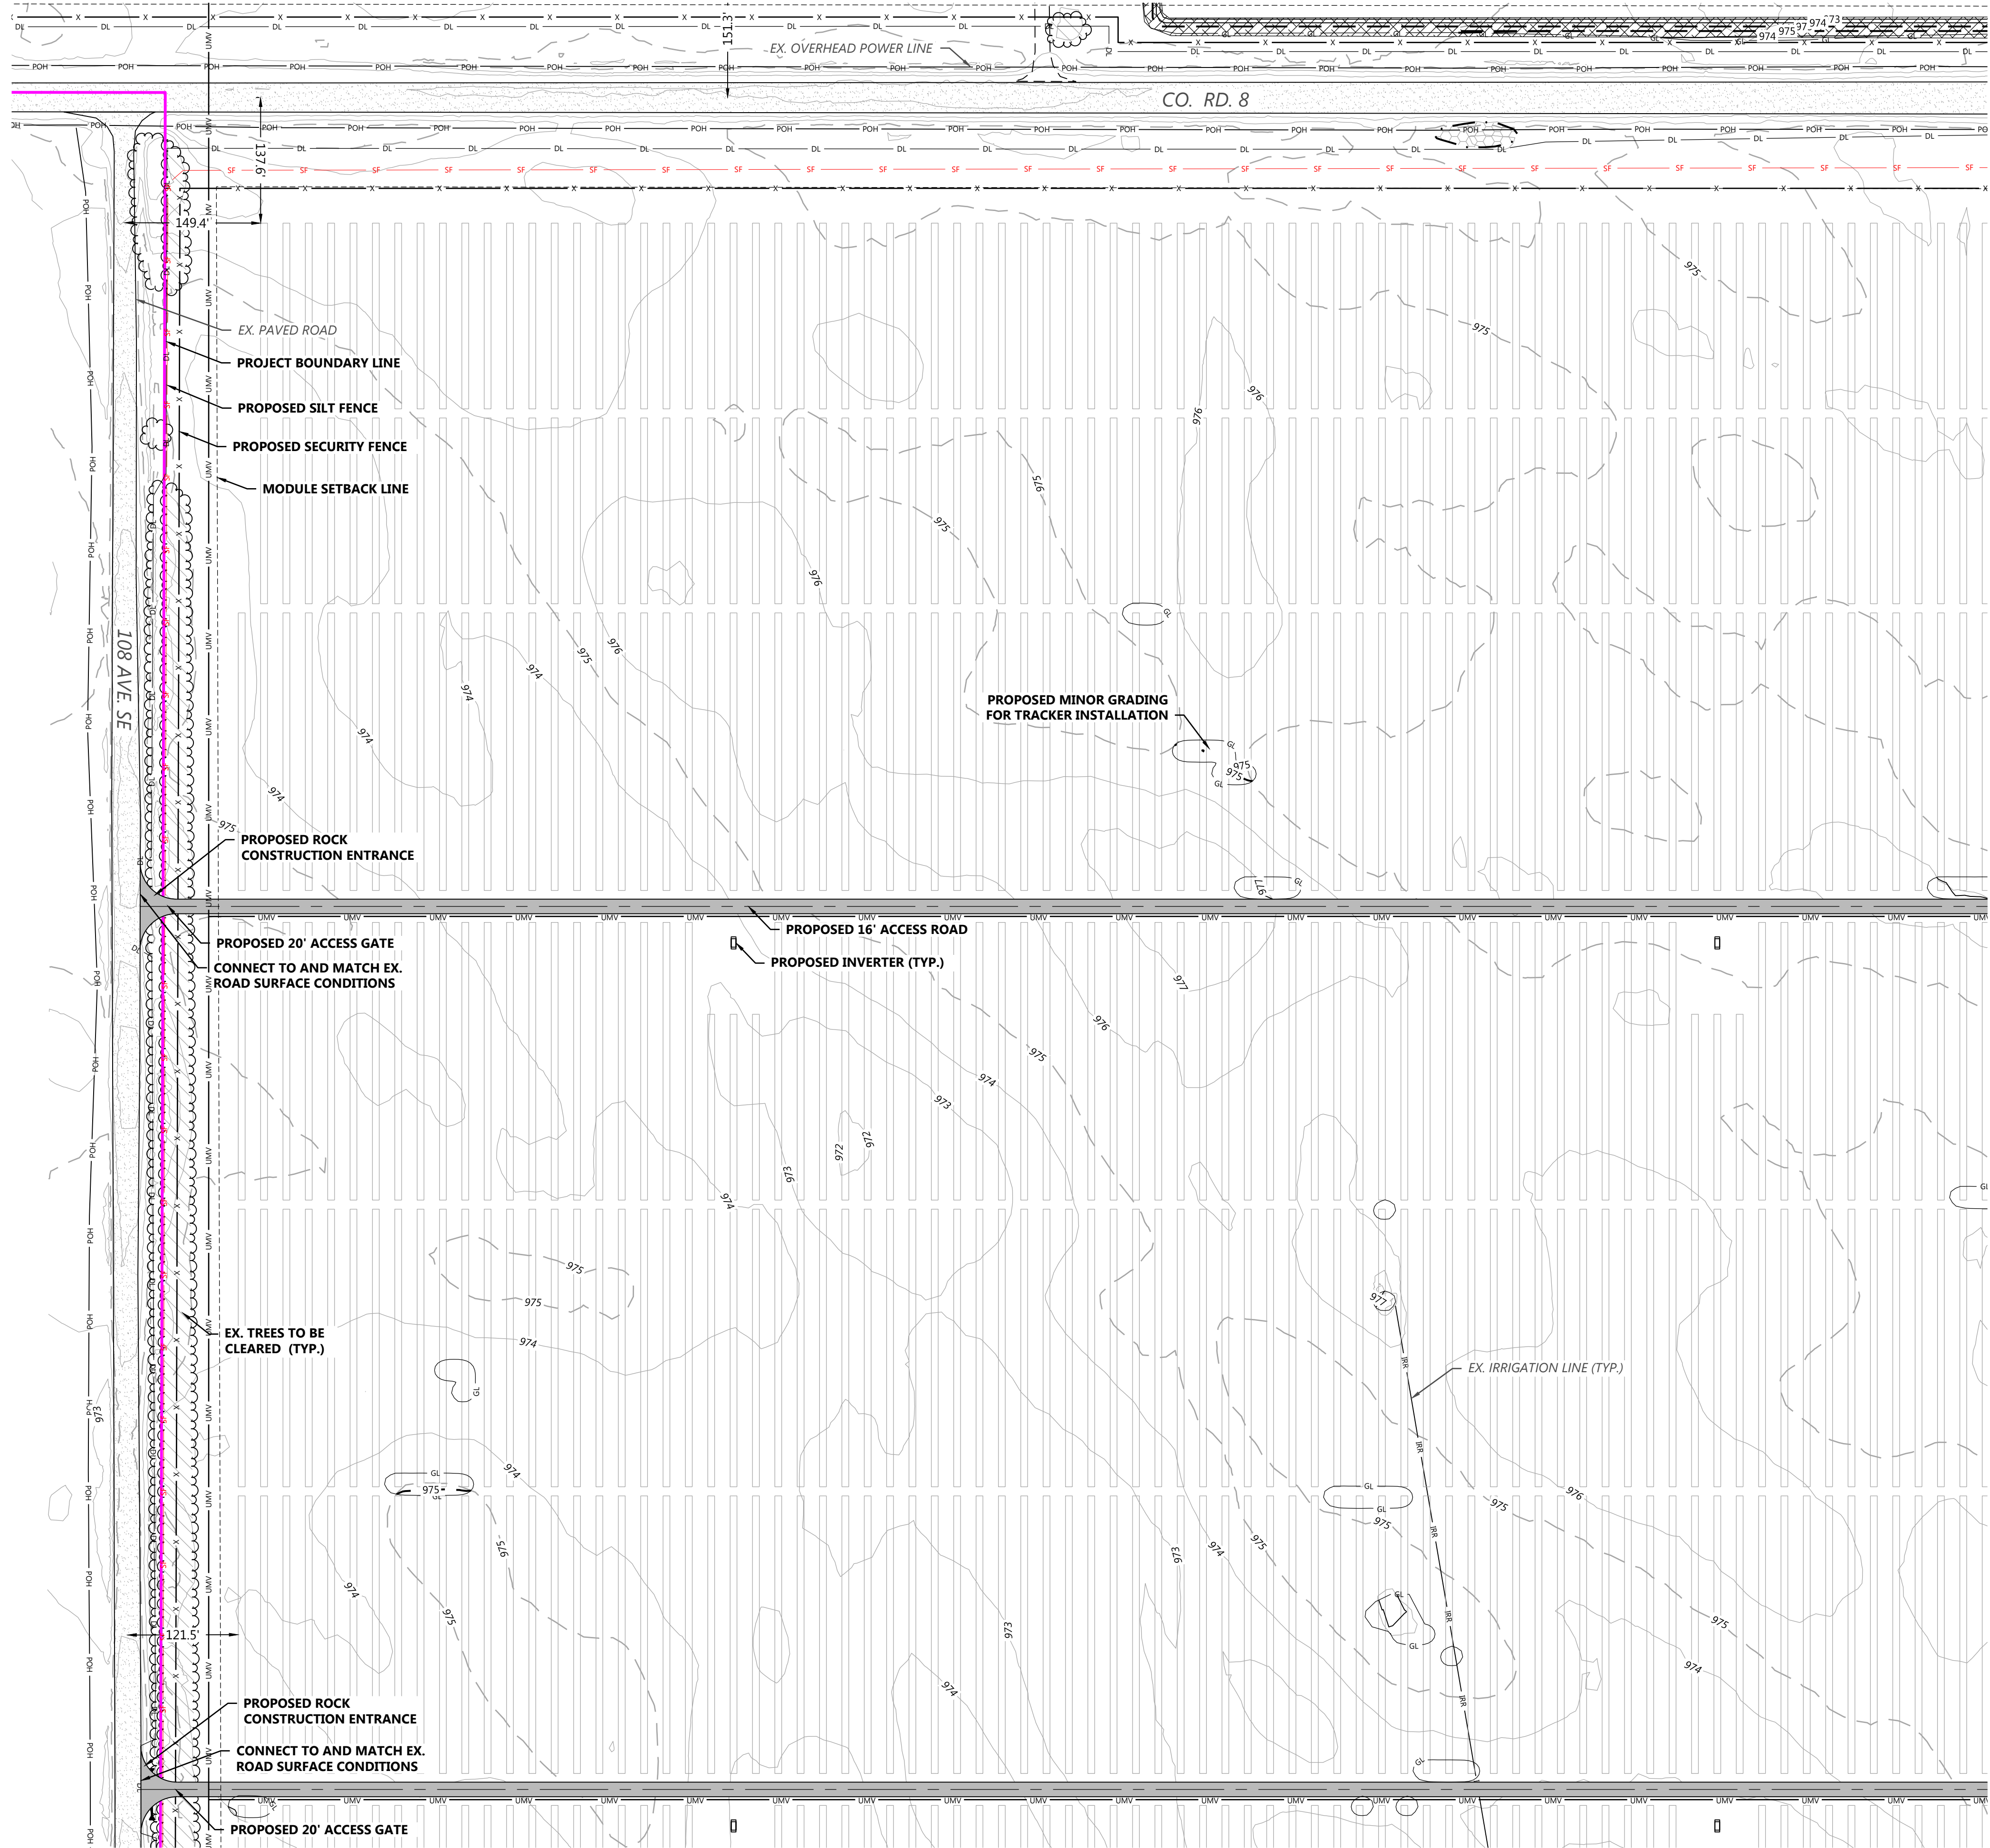



SEE SHEET C.224

LEGEND:

- PROJECT BOUNDARY
- SECTION LINES
- RIGHT-OF-WAY LINES
- EASEMENT LINES
- EX. INDEX CONTOUR
- EX. INTERVAL CONTOUR
- EX. TREELINE
- EX. PAVED ROAD
- EX. GRAVEL ROAD
- EX. RAILROAD LINE
- EX. FENCE
- EX. IRRIGATION LINE
- EX. OVERHEAD POWER
- EX. WETLAND
- EX. PUBLIC WATERBODY
- TREES TO BE CLEARED
- PROPOSED SOLAR ARRAY
- PROPOSED MODULE SETBACK
- PROPOSED ACCESS ROAD
- PROPOSED LOW WATER CROSSING
- PROPOSED SECURITY FENCE
- PROPOSED ELECTRICAL EQUIPMENT
- PROPOSED LAYDOWN YARD
- UNDERGROUND COLLECTION
- PROPOSED INDEX CONTOUR
- PROPOSED INTERVAL CONTOUR
- PROPOSED GRADING LIMITS
- PROPOSED CULVERT
- PROPOSED STORMWATER DIVERSION DITCH
- PROPOSED PERIMETER SEDIMENT CONTROL
- PROPOSED EROSION CONTROL BLANKET
- PROPOSED OVERHEAD TRANSMISSION LINE
- PROPOSED DISTURBANCE LINE

- NOTES:
- CONTRACTOR SHALL INSTALL ALL PERIMETER EROSION AND SEDIMENT CONTROL DEVICES PRIOR TO UPSLOPE DISTURBANCE ACTIVITIES.
 - SITE PREPARATION INCLUDES BUT IS NOT LIMITED TO CLEARING/GRUBBING, MINOR GRADING, COMPACTION, MOWING OF VEGETATION, AND RESTABILIZATION OF DISTURBED AREA.
 - MINOR SURFACE SMOOTHING MAY OCCUR FOR SOLAR PANEL INSTALLATION.
 - ACCESS ROADS WILL BE CONSTRUCTED TO MATCH THE SURROUNDING EXISTING GROUND ELEVATIONS TO ALLOW THE 5. CONTINUATION OF DRAINAGE PATTERNS.
 - OVERALL DRAINAGE PATTERNS WILL NOT BE ALTERED WITH SOLAR DEVELOPMENT.
 - A SITE SPECIFIC SWPPP AND SPECIFIC BEST MANAGEMENT PRACTICES WILL BE PROVIDED WITH THE FINAL DESIGN.

KEY MAP:

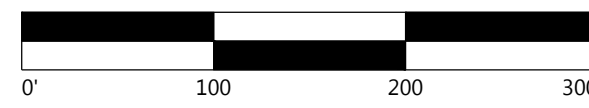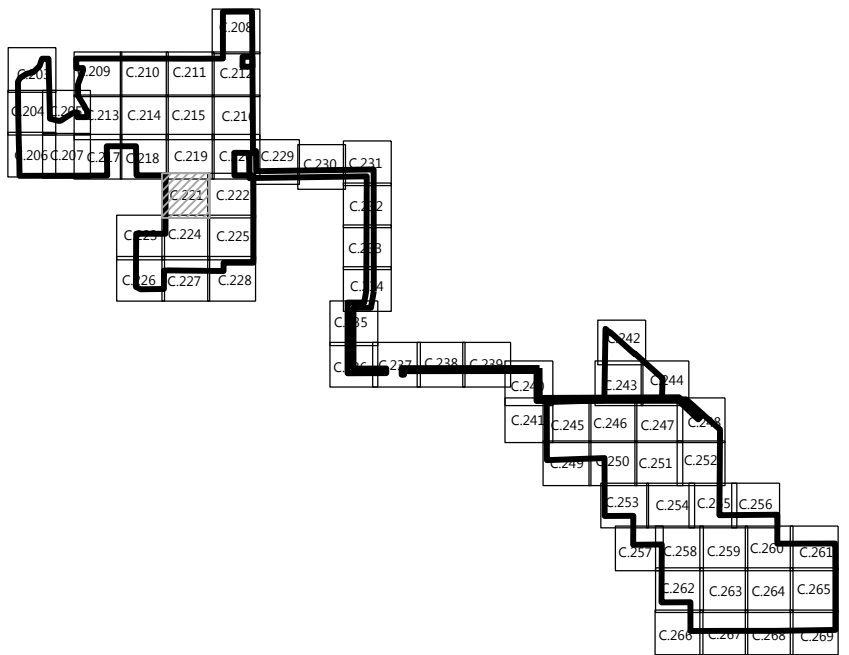

PROJECT SETBACKS		
ADJACENT ITEM	REQUIRED	MIN. DESIGNED
AGRICULTURAL LAND	50'	51.5
TOWNSHIP/COUNTY ROAD	100'	100.7'
HIGHWAYS 24 OR 25	150'	176.2'
HIGHWAYS 10	200'	338.0'

Westwood

Phone: (952) 937-5150 12701 Whitewater Drive, Suite #300
Fax: (952) 937-5822 Minnetonka, MN 55343
TollFree: (888) 937-5150 westwoodps.com
Westwood Professional Services, Inc.

PREPARED FOR:



8400 NORMANDALE LAKE BLVD, STE 1200
BLOOMINGTON, MN 55437

REVISIONS:

#	DATE	COMMENT
B	1/25/2021	PERMITTING PLANS
C	2/05/2021	PERMITTING PLANS
D	2/17/2021	ALTERED SUBSTATION LOCATION
E	03/03/2021	ALTERED SUBSTATION LOCATION
F	03/09/2021	ALTERED SUBSTATION LOCATION

Sherco Solar Project

Sherburne County, MN

Site Plan - 19

NOT FOR CONSTRUCTION

DATE: 03/09/2021

SHEET: C.221

Sherburne County, MN


NOT FOR CONSTRUCTION

C.222




PROJECTION BOUNDARY
 SECTION LINES
 RIGHT-OF-WAY LINES
 EASEMENT LINES
 EX. INDEX CONTOUR
 EX. INTERVAL CONTOUR
 EX. TREELINE
 EX. PAVED ROAD
 EX. GRAVEL ROAD
 EX. RAILROAD LINE
 EX. FENCE
 EX. IRRIGATION LINE
 EX. OVERHEAD POWER
 EX. WETLAND
 EX. PUBLIC WATERBODY
 TREES TO BE CLEARED
 PROPOSED SOLAR ARRAY
 PROPOSED MODULE SETBACK
 PROPOSED ACCESS ROAD
 PROPOSED LOW WATER CROSSING
 PROPOSED SECURITY FENCE
 PROPOSED ELECTRICAL EQUIPMENT
 PROPOSED LAYDOWN YARD
 UNDERGROUND COLLECTION
 PROPOSED INDEX CONTOUR
 PROPOSED INTERVAL CONTOUR
 PROPOSED GRADING LIMITS
 PROPOSED CULVERT
 PROPOSED STORMWATER DIVERSION DITCH
 PROPOSED PERIMETER SEDIMENT CONTROL
 PROPOSED EROSION CONTROL BLANKET
 PROPOSED OVERHEAD TRANSMISSION LINE
 PROPOSED DISTURBANCE LINE

1. CONTRACTOR SHALL INSTALL ALL PERIMETER EROSION AND SEDIMENT CONTROL DEVICES PRIOR TO UPSLOPE DISTURBANCE ACTIVITIES.
2. SITE PREPARATION INCLUDES BUT IS NOT LIMITED TO CLEARING/GRUBBING, MINOR GRADING, COMPACTION, MOWING OF VEGETATION, AND RESTABILIZATION OF DISTURBED AREA.
3. MINOR SURFACE SMOOTHING MAY OCCUR FOR SOLAR PANEL INSTALLATION.
4. ACCESS ROADS WILL BE CONSTRUCTED TO MATCH THE SURROUNDING EXISTING GROUND ELEVATIONS TO ALLOW THE 5. CONTINUATION OF DRAINAGE PATTERNS.
5. OVERALL DRAINAGE PATTERNS WILL NOT BE ALTERED WITH SOLAR DEVELOPMENT.
6. A SITE SPECIFIC SWPPP AND SPECIFIC BEST MANAGEMENT PRACTICES WILL BE PROVIDED WITH THE FINAL DESIGN.

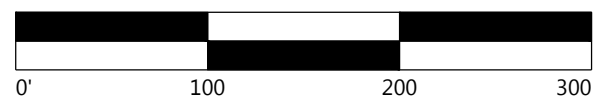

PROJECT SETBACKS		
ADJACENT ITEM	REQUIRED	MIN. DESIGNED
AGRICULTURAL LAND	50'	51.5
TOWNSHIP/COUNTY ROAD	100'	100.7'
HIGHWAYS 24 OR 25	150'	176.2'
HIGHWAYS 10	200'	338.0'

\\01010007\01 CAD\01010007\01010007.dwg 3/2/2021 3:24 PM jmm/B

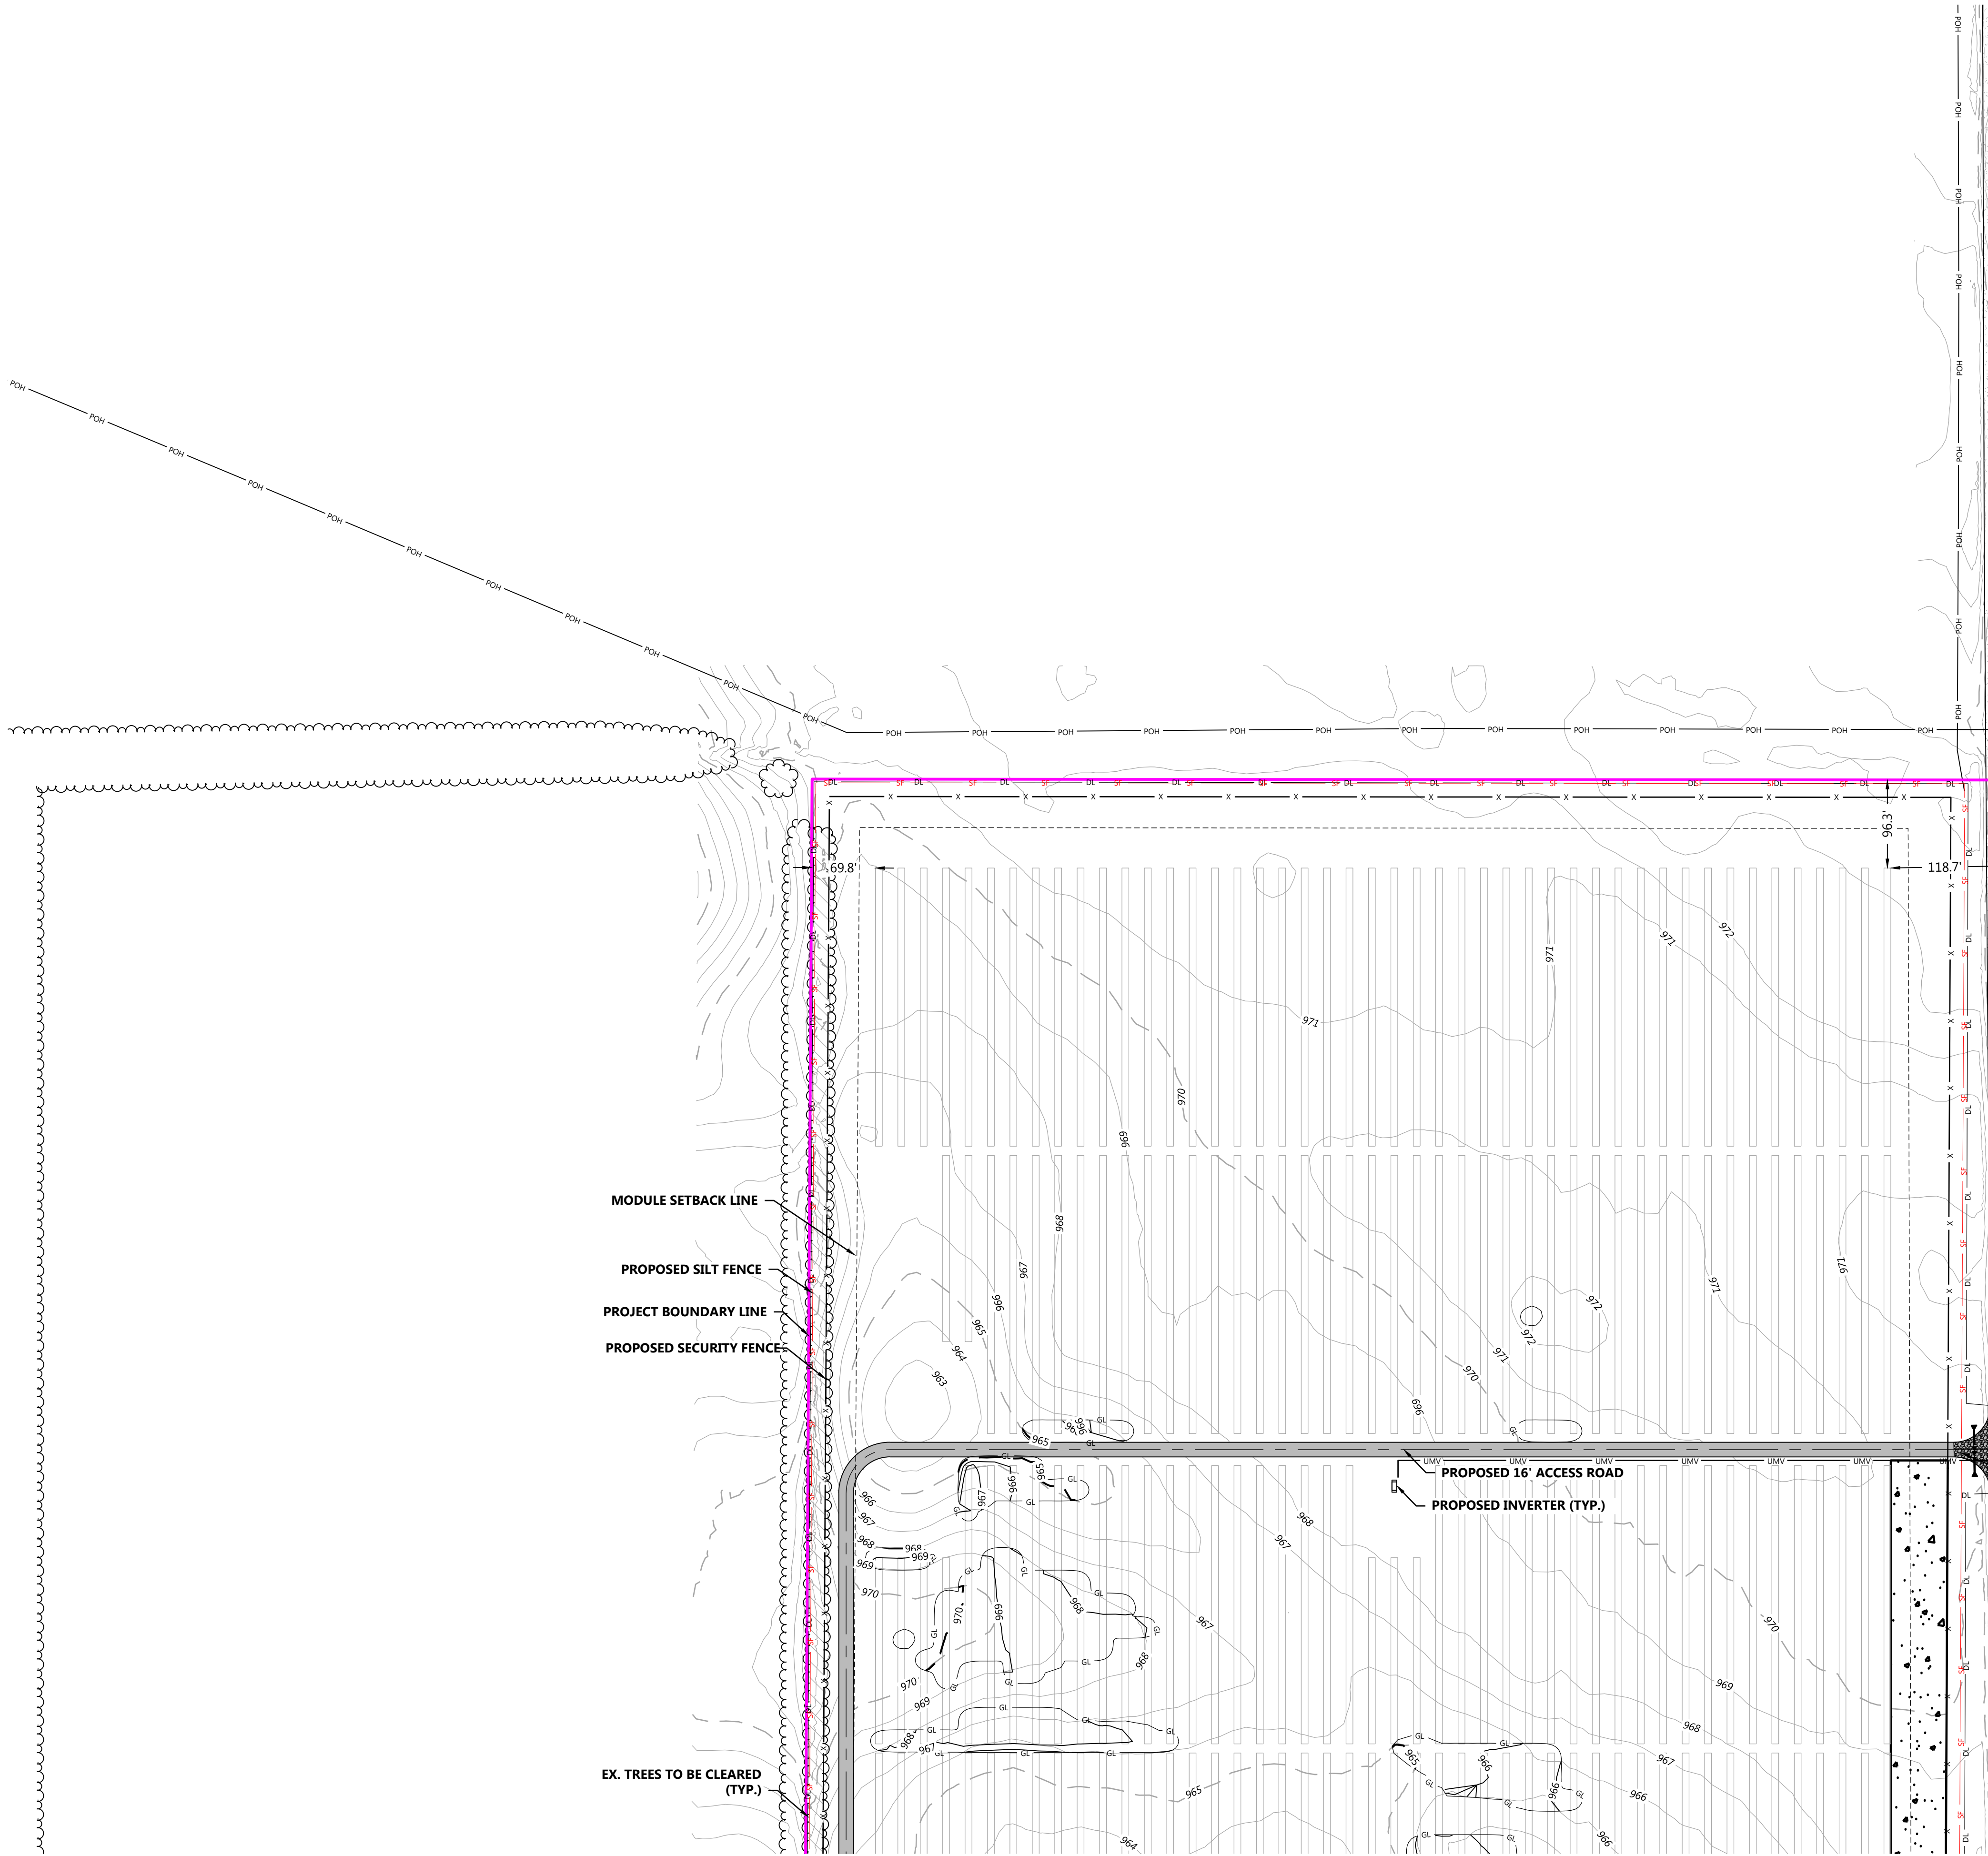

SEE SHEET C.226

SEE SHEET C.224



LEGEND:

- PROJECT BOUNDARY
- SECTION LINES
- RIGHT-OF-WAY LINES
- EASEMENT LINES
- EX. INDEX CONTOUR
- EX. INTERVAL CONTOUR
- EX. TREELINE
- EX. PAVED ROAD
- EX. GRAVEL ROAD
- EX. RAILROAD LINE
- EX. FENCE
- EX. IRRIGATION LINE
- EX. OVERHEAD POWER
- EX. WETLAND
- EX. PUBLIC WATERBODY
- TREES TO BE CLEARED
- PROPOSED SOLAR ARRAY
- PROPOSED MODULE SETBACK
- PROPOSED ACCESS ROAD
- PROPOSED LOW WATER CROSSING
- PROPOSED SECURITY FENCE
- PROPOSED ELECTRICAL EQUIPMENT
- PROPOSED LAYDOWN YARD
- UNDERGROUND COLLECTION
- PROPOSED INDEX CONTOUR
- PROPOSED INTERVAL CONTOUR
- PROPOSED GRADING LIMITS
- PROPOSED CULVERT
- PROPOSED STORMWATER DIVERSION DITCH
- PROPOSED PERIMETER SEDIMENT CONTROL
- PROPOSED EROSION CONTROL BLANKET
- PROPOSED OVERHEAD TRANSMISSION LINE
- PROPOSED DISTURBANCE LINE

NOTES:

- CONTRACTOR SHALL INSTALL ALL PERIMETER EROSION AND SEDIMENT CONTROL DEVICES PRIOR TO UPSLOPE DISTURBANCE ACTIVITIES.
- SITE PREPARATION INCLUDES BUT IS NOT LIMITED TO CLEARING/GRUBBING, MINOR GRADING, COMPACTION, MOWING OF VEGETATION, AND RESTABILIZATION OF DISTURBED AREA.
- MINOR SURFACE SMOOTHING MAY OCCUR FOR SOLAR PANEL INSTALLATION.
- ACCESS ROADS WILL BE CONSTRUCTED TO MATCH THE SURROUNDING EXISTING GROUND ELEVATIONS TO ALLOW THE 5. CONTINUATION OF DRAINAGE PATTERNS.
- OVERALL DRAINAGE PATTERNS WILL NOT BE ALTERED WITH SOLAR DEVELOPMENT.
- A SITE SPECIFIC SWPPP AND SPECIFIC BEST MANAGEMENT PRACTICES WILL BE PROVIDED WITH THE FINAL DESIGN.

KEY MAP:

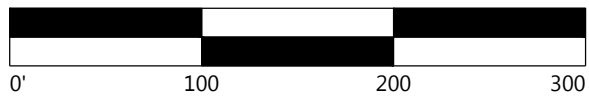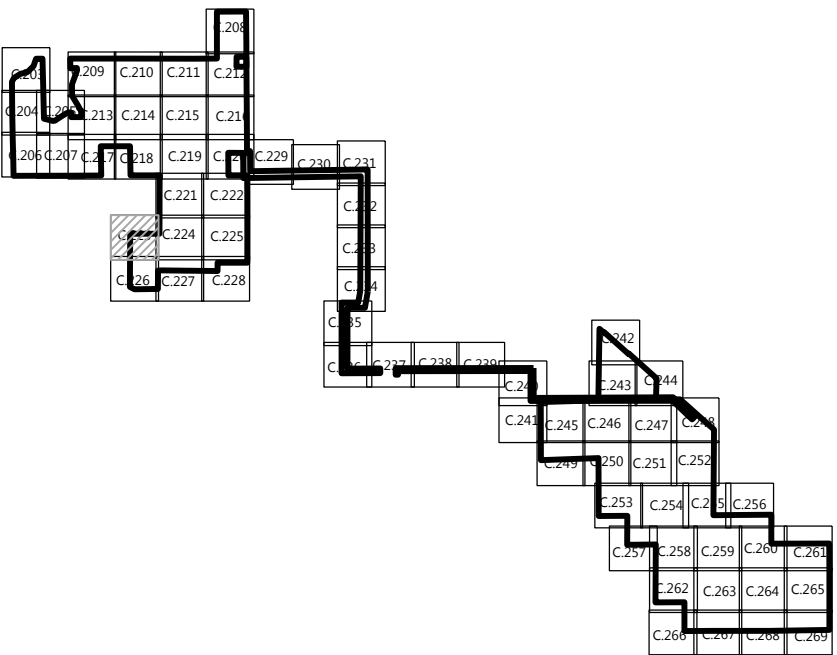

PROJECT SETBACKS		
ADJACENT ITEM	REQUIRED	MIN. DESIGNED
AGRICULTURAL LAND	50'	51.5
TOWNSHIP/COUNTY ROAD	100'	100.7'
HIGHWAYS 24 OR 25	150'	176.2'
HIGHWAYS 10	200'	338.0'

Westwood

Phone (952) 937-5150 12701 Whitewater Drive, Suite #300
Fax (952) 937-5822 Minnetonka, MN 55343
TollFree (888) 937-5150 westwoodps.com
Westwood Professional Services, Inc.

PREPARED FOR:



8400 NORMANDALE LAKE BLVD, STE 1200
BLOOMINGTON, MN 55437

REVISIONS:

#	DATE	COMMENT
B	1/25/2021	PERMITTING PLANS
C	2/05/2021	PERMITTING PLANS
D	2/17/2021	ALTERED SUBSTATION LOCATION
E	03/03/2021	ALTERED SUBSTATION LOCATION
F	03/09/2021	ALTERED SUBSTATION LOCATION

Sherco Solar Project


Sherburne County, MN

Site Plan - 21

NOT FOR CONSTRUCTION

DATE: 03/09/2021

SHEET: C.223


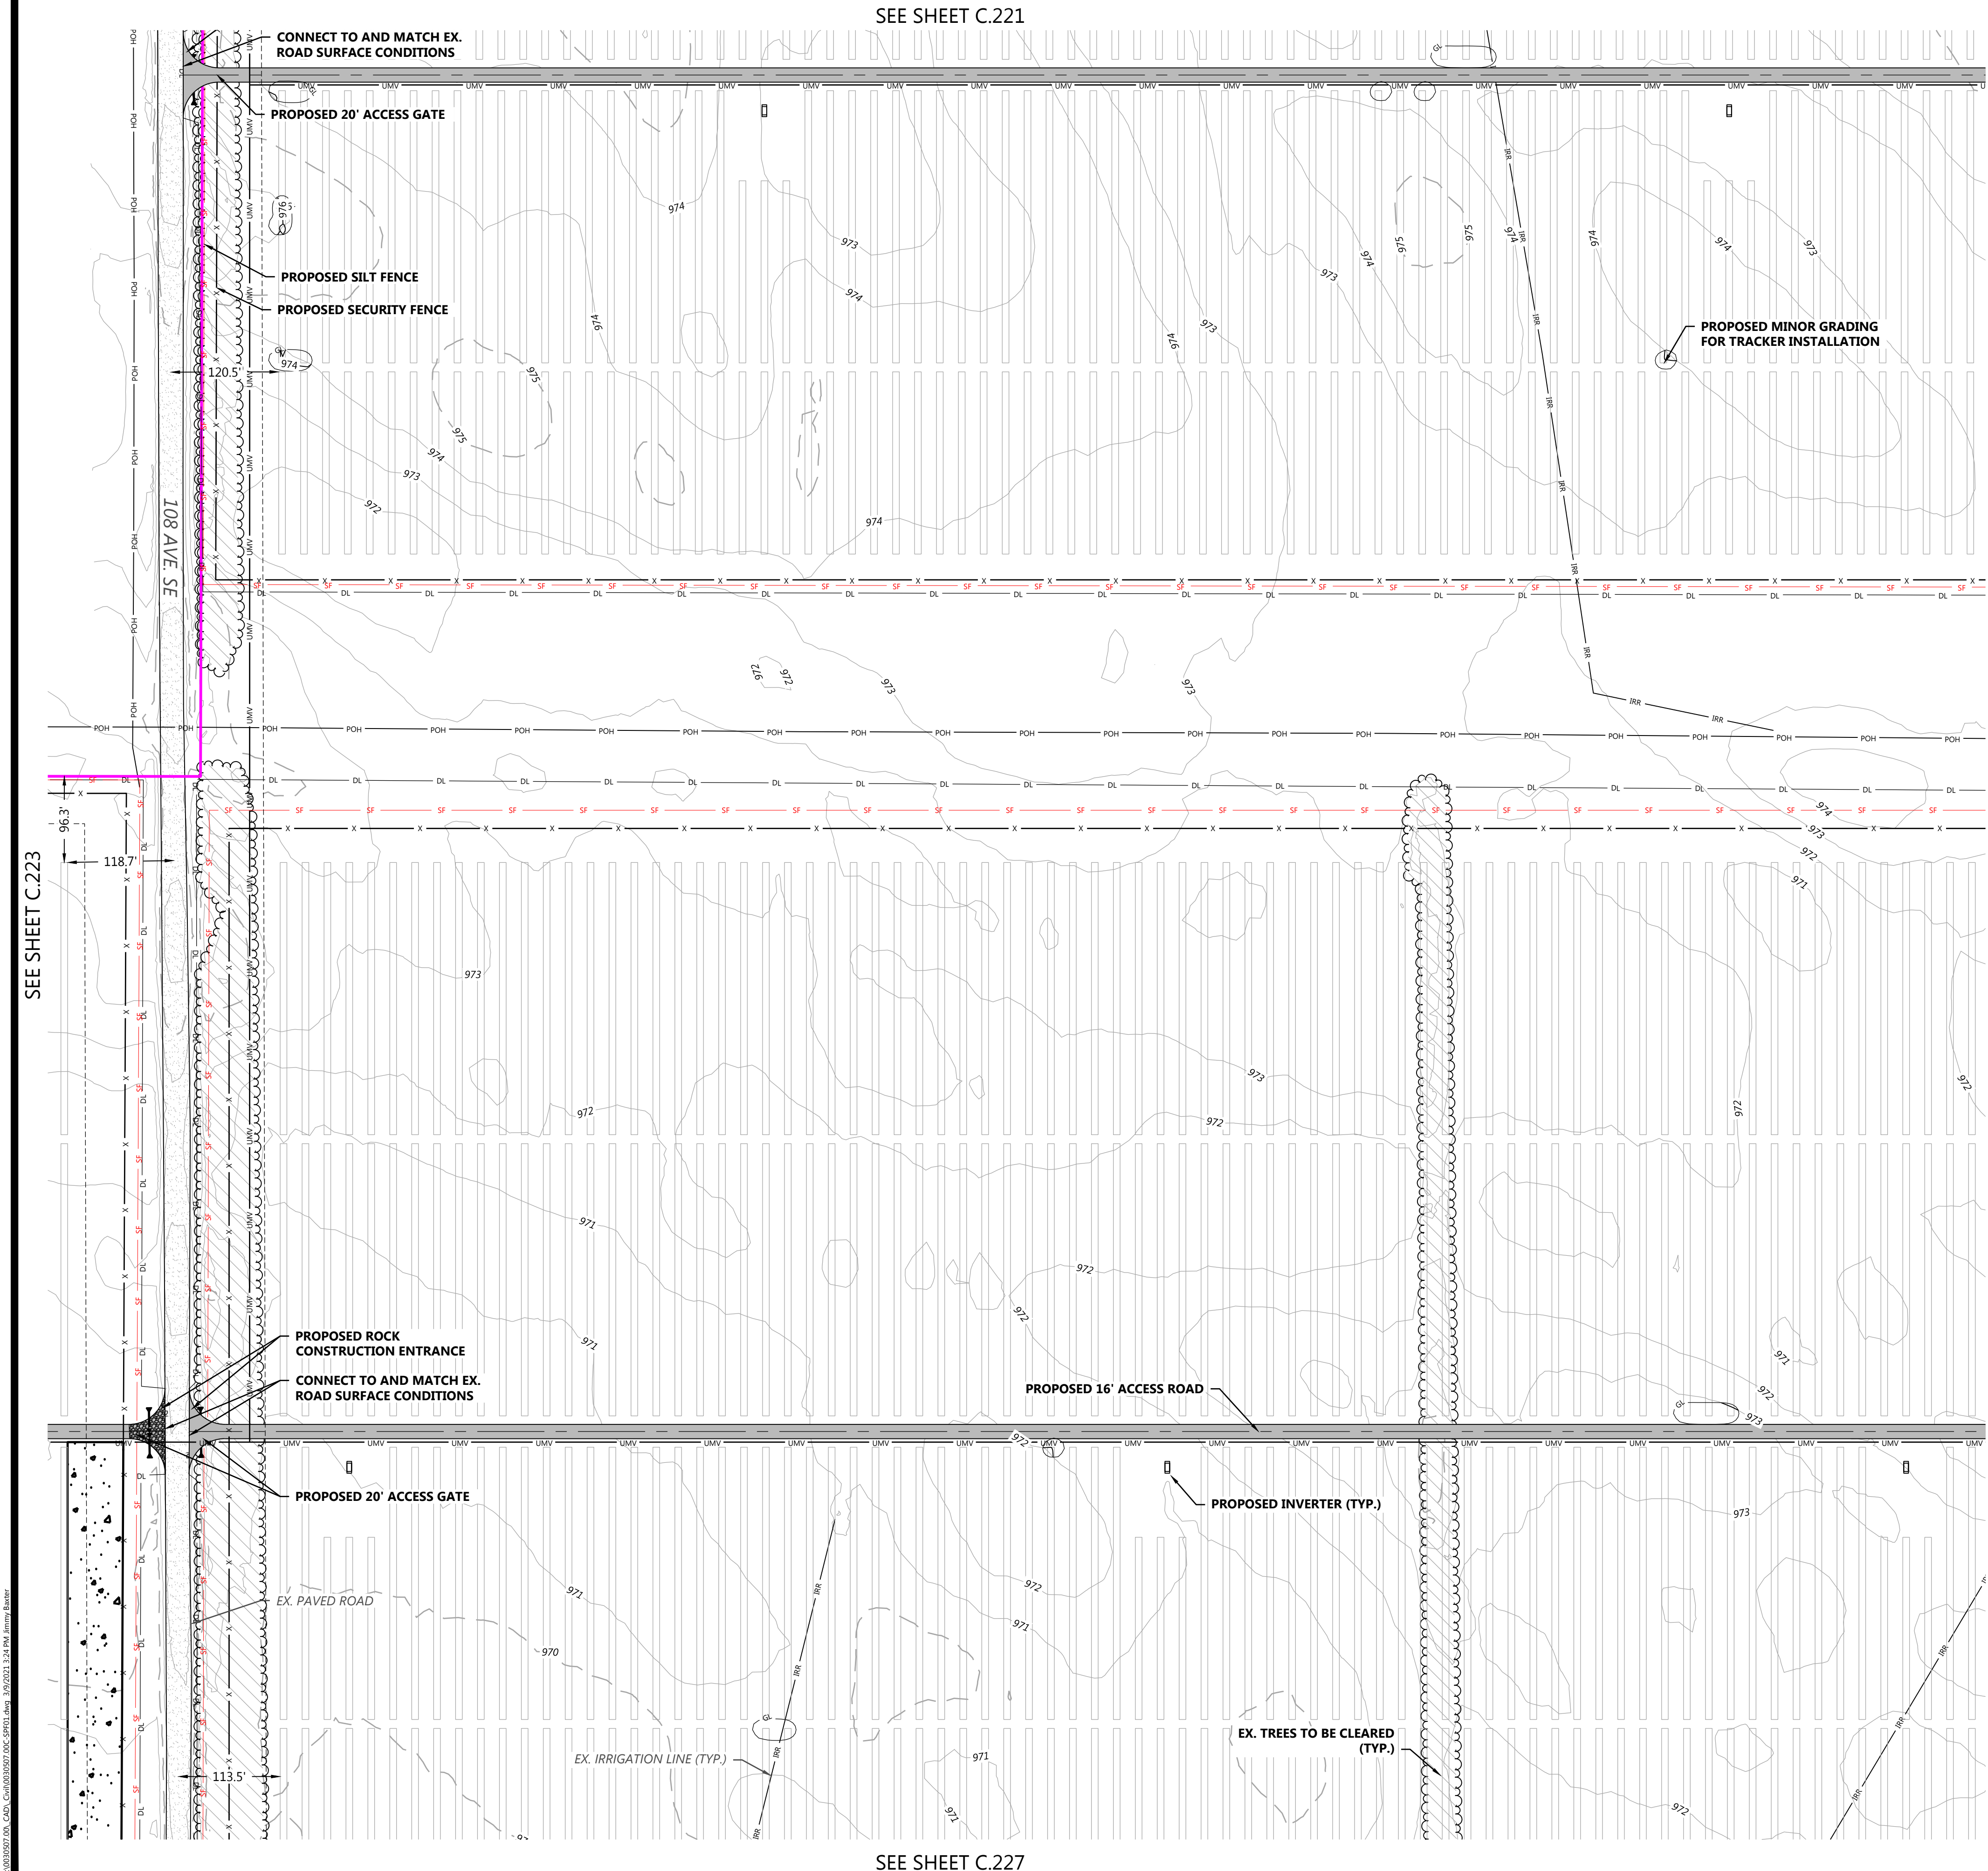


LEGEND:

- PROJECT BOUNDARY
- SECTION LINES
- RIGHT-OF-WAY LINES
- EASEMENT LINES
- EX. INDEX CONTOUR
- EX. INTERVAL CONTOUR
- EX. TREELINE
- EX. PAVED ROAD
- EX. GRAVEL ROAD
- EX. RAILROAD LINE
- EX. FENCE
- EX. IRRIGATION LINE
- EX. OVERHEAD POWER
- EX. WETLAND
- EX. PUBLIC WATERBODY
- TREES TO BE CLEARED
- PROPOSED SOLAR ARRAY
- PROPOSED MODULE SETBACK
- PROPOSED ACCESS ROAD
- PROPOSED LOW WATER CROSSING
- PROPOSED SECURITY FENCE
- PROPOSED ELECTRICAL EQUIPMENT
- PROPOSED LAYDOWN YARD
- UNDERGROUND COLLECTION
- PROPOSED INDEX CONTOUR
- PROPOSED INTERVAL CONTOUR
- PROPOSED GRADING LIMITS
- PROPOSED CULVERT
- PROPOSED STORMWATER DIVERSION DITCH
- PROPOSED PERIMETER SEDIMENT CONTROL
- PROPOSED EROSION CONTROL BLANKET
- PROPOSED OVERHEAD TRANSMISSION LINE
- PROPOSED DISTURBANCE LINE

- NOTES:**
- CONTRACTOR SHALL INSTALL ALL PERIMETER EROSION AND SEDIMENT CONTROL DEVICES PRIOR TO UPSLOPE DISTURBANCE ACTIVITIES.
 - SITE PREPARATION INCLUDES BUT IS NOT LIMITED TO CLEARING/GRUBBING, MINOR GRADING, COMPACTION, MOWING OF VEGETATION, AND RESTABILIZATION OF DISTURBED AREA.
 - MINOR SURFACE SMOOTHING MAY OCCUR FOR SOLAR PANEL INSTALLATION.
 - ACCESS ROADS WILL BE CONSTRUCTED TO MATCH THE SURROUNDING EXISTING GROUND ELEVATIONS TO ALLOW THE 5. CONTINUATION OF DRAINAGE PATTERNS.
 - OVERALL DRAINAGE PATTERNS WILL NOT BE ALTERED WITH SOLAR DEVELOPMENT.
 - A SITE SPECIFIC SWPPP AND SPECIFIC BEST MANAGEMENT PRACTICES WILL BE PROVIDED WITH THE FINAL DESIGN.

KEY MAP:

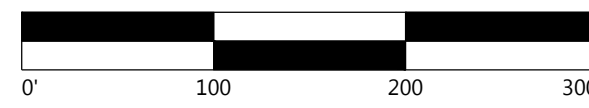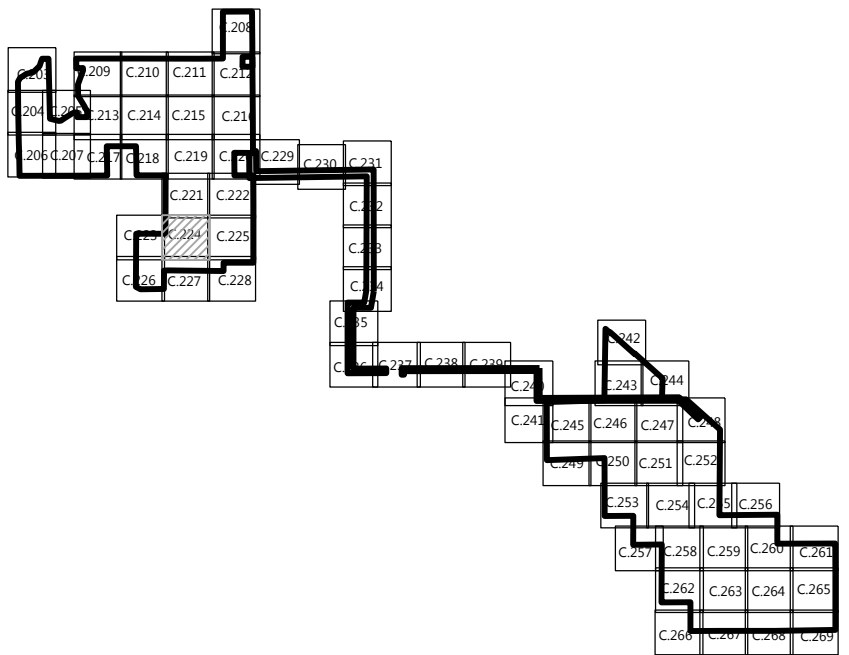

PROJECT SETBACKS		
ADJACENT ITEM	REQUIRED	MIN. DESIGNED
AGRICULTURAL LAND	50'	51.5
TOWNSHIP/COUNTY ROAD	100'	100.7'
HIGHWAYS 24 OR 25	150'	176.2'
HIGHWAYS 10	200'	338.0'

Westwood

Phone (952) 937-5150 12701 Whitewater Drive, Suite #300
Fax (952) 937-5822 Minnetonka, MN 55343
TollFree (888) 937-5150 westwoodps.com
Westwood Professional Services, Inc.

PREPARED FOR:

nationalgrid
renewables

8400 NORMANDALE LAKE BLVD, STE 1200
BLOOMINGTON, MN 55437

REVISIONS:		
#	DATE	COMMENT
B	1/25/2021	PERMITTING PLANS
C	2/05/2021	PERMITTING PLANS
D	2/17/2021	ALTERED SUBSTATION LOCATION
E	03/03/2021	ALTERED SUBSTATION LOCATION
F	03/09/2021	ALTERED SUBSTATION LOCATION

Sherco Solar Project

Sherburne County, MN

Site Plan - 22

NOT FOR CONSTRUCTION

DATE: 03/09/2021

SHEET: C.224