

Freeborn County, Minnesota


PRELIMINARY
NOT FOR CONSTRUCTION

SHEET: C.103





SEE SHEET C.102

LEGEND:

 - | | |
|---|---------------------------------|
|  | PROJECT BOUNDARY |
|  | LOT LINES |
|  | EX. PAVED ROAD |
|  | EX. GRAVEL ROAD |
|  | EX. RIGHT OF WAY LINES |
|  | EX. EASEMENT LINES |
|  | EX. FENCE |
|  | EX. OVERHEAD POWER |
|  | PUG |
|  | EX. UNDERGROUND POWER |
|  | GAS |
|  | EX. GAS PIPELINE |
|  | FO |
|  | EX. FIBER OPTIC |
|  | TUG |
|  | EX. UNDERGROUND TELEPHONE |
|  | EX. PUBLIC OPEN DRAIN |
|  | DT |
|  | EX. PUBLIC DRAIN/TILE |
|  | EX. BUILDINGS LINE |
|  | EX. 10' INDEX CONTOUR |
|  | EX. 2' INTERVAL CONTOUR |
|  | EX. PRIME FARMLAND |
|  | EX. WETLANDS (FIELD DELINEATED) |
|  | EX. TREELINE |


KEY MAP:

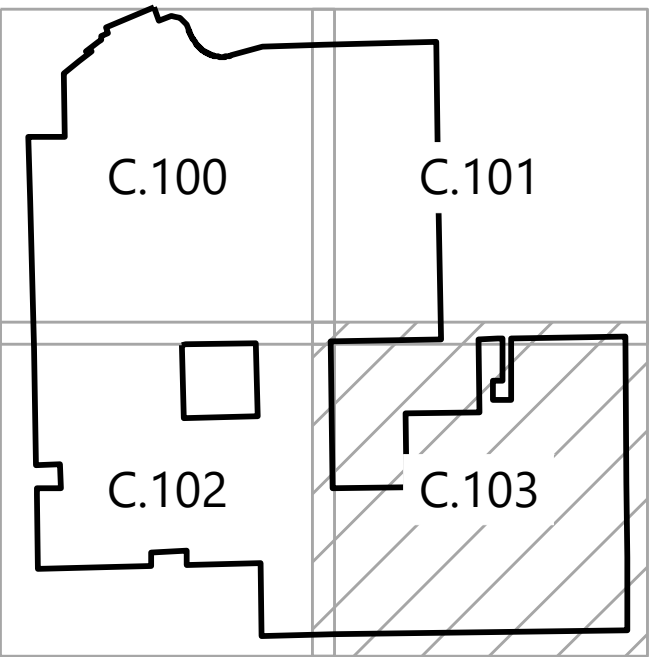

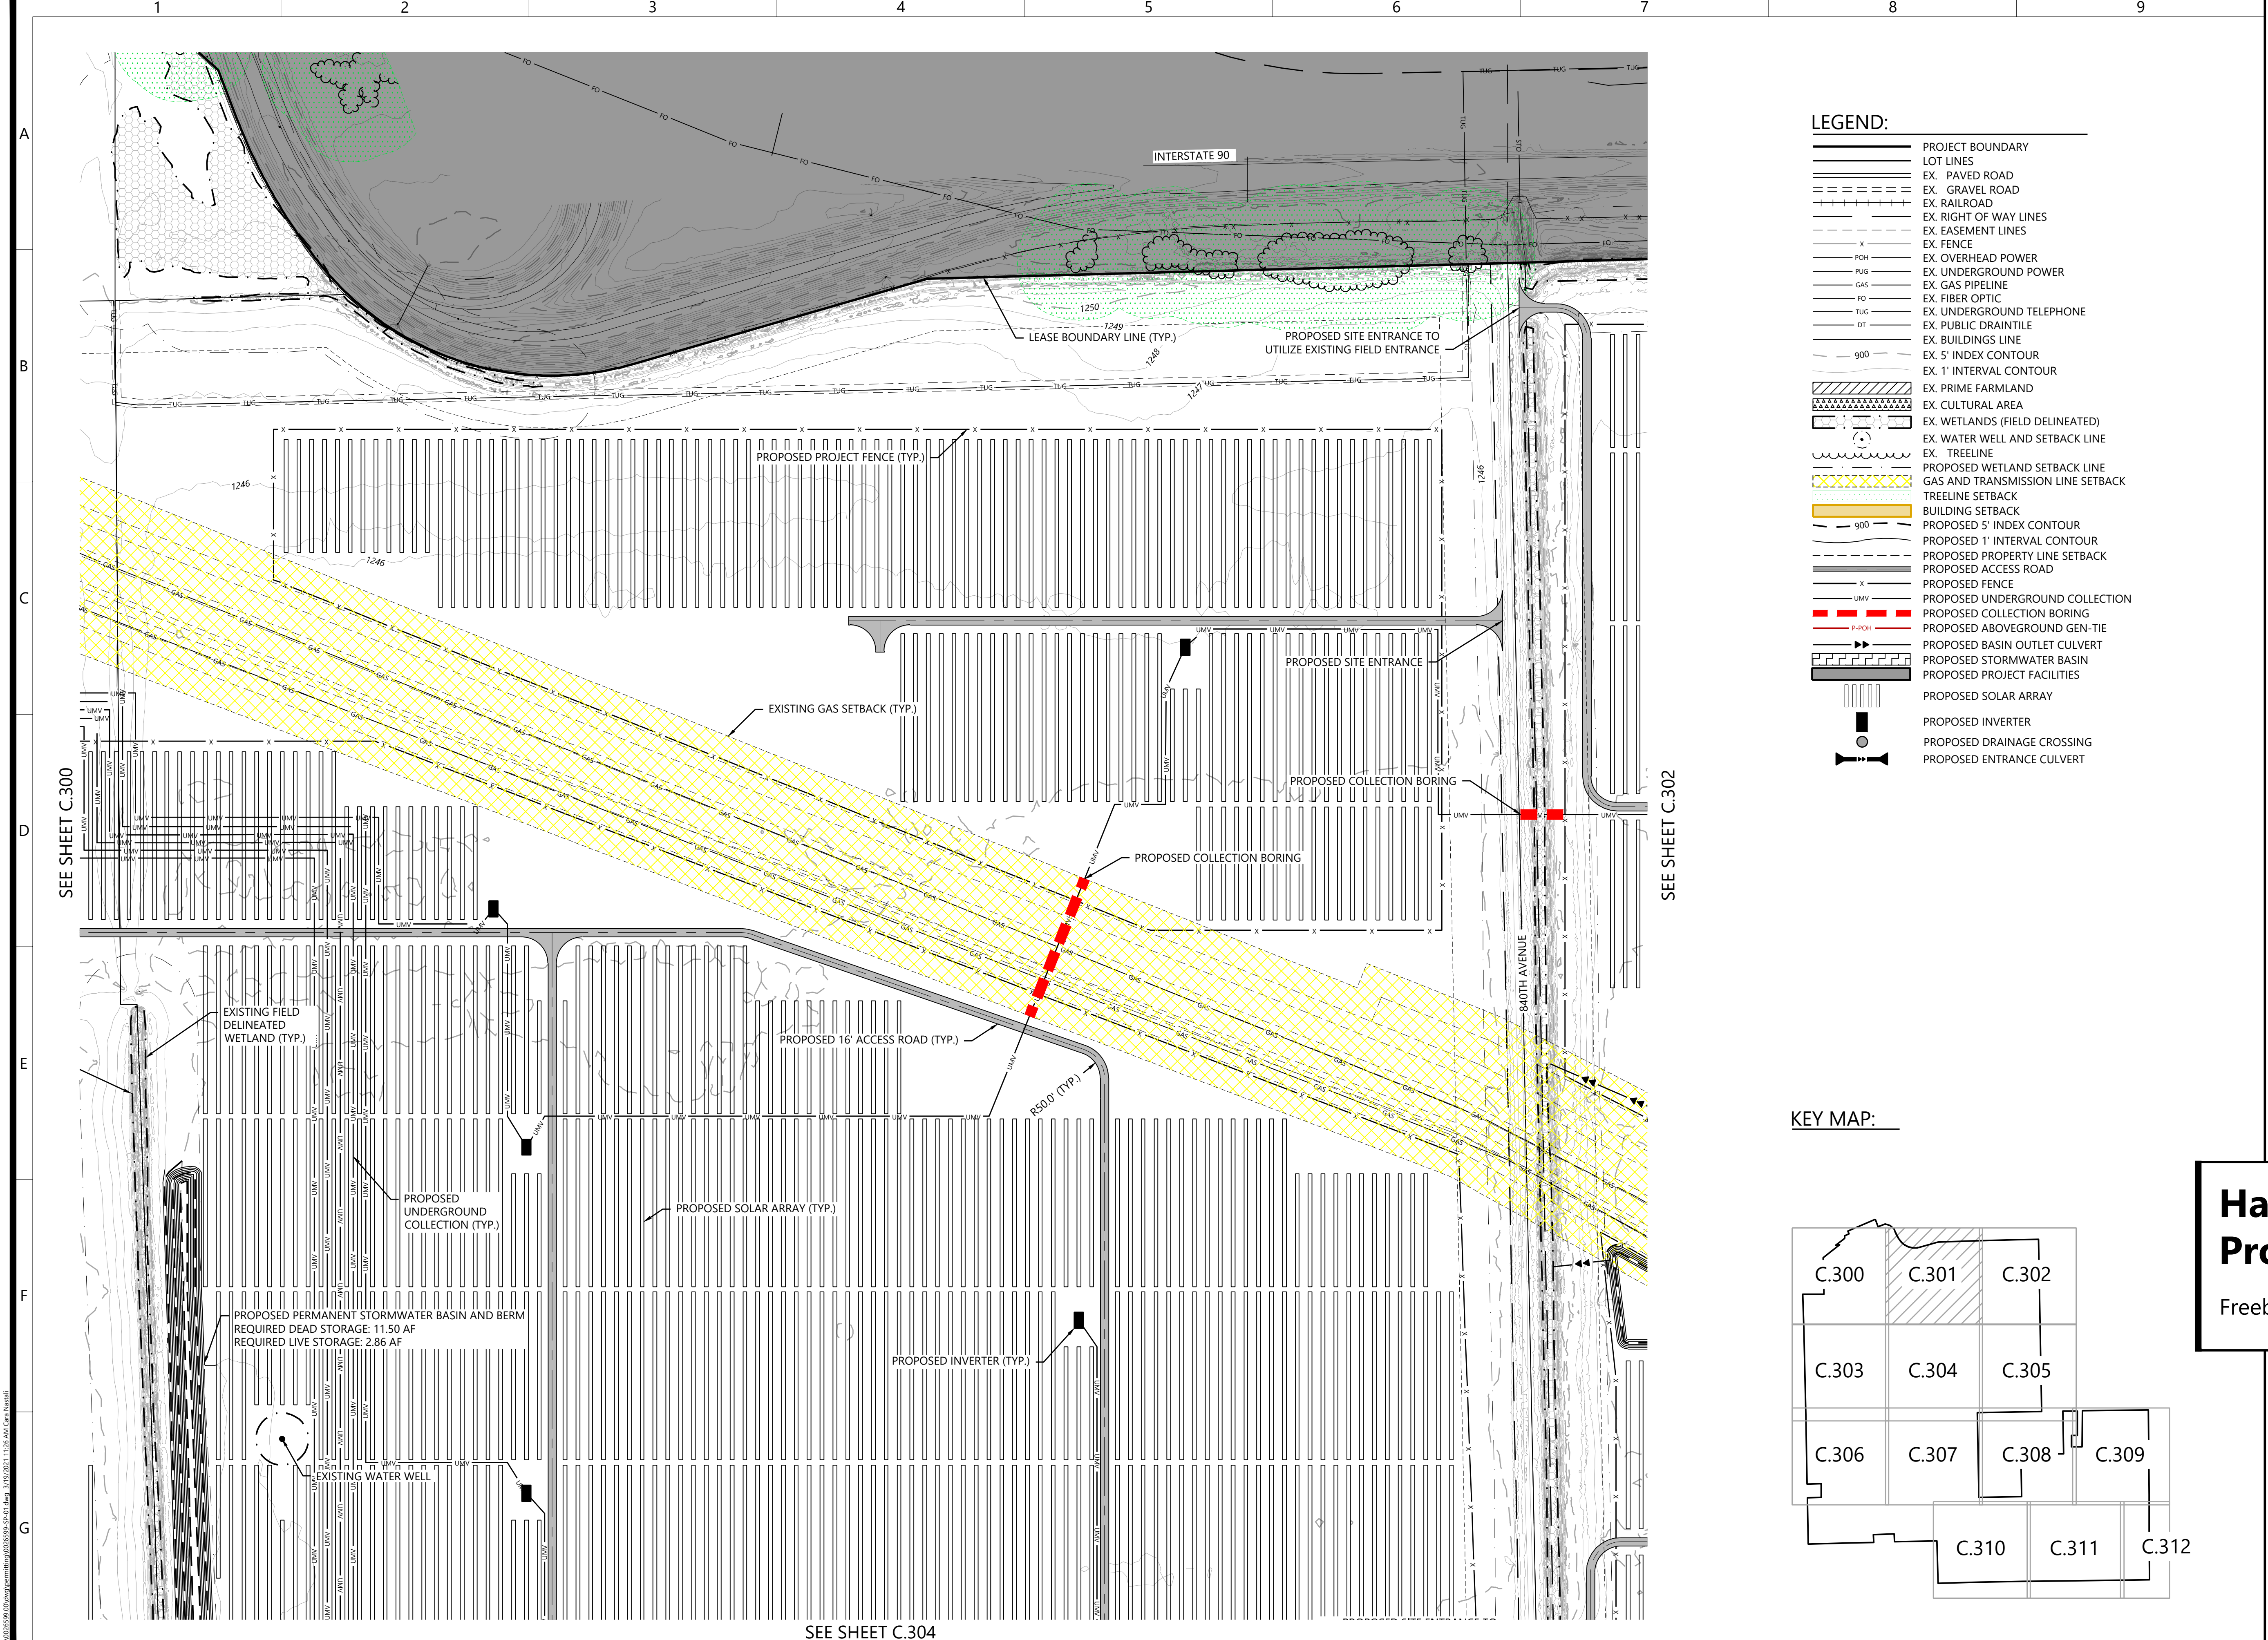

- LEGEND:
- PROJECT BOUNDARY
 - LOT LINES
 - EX. PAVED ROAD
 - EX. GRAVEL ROAD
 - EX. RAILROAD
 - EX. RIGHT OF WAY LINES
 - EX. EASEMENT LINES
 - EX. FENCE
 - EX. OVERHEAD POWER
 - EX. UNDERGROUND POWER
 - EX. GAS PIPELINE
 - EX. FIBER OPTIC
 - EX. UNDERGROUND TELEPHONE
 - EX. PUBLIC DRAIN TILE
 - EX. BUILDINGS LINE
 - EX. 5' INDEX CONTOUR
 - EX. 1' INTERVAL CONTOUR
 - EX. PRIME FARMLAND
 - EX. CULTURAL AREA
 - EX. WETLANDS (FIELD DELINEATED)
 - EX. WATER WELL AND SETBACK LINE
 - EX. TREELINE
 - PROPOSED WETLAND SETBACK LINE
 - GAS AND TRANSMISSION LINE SETBACK
 - TREELINE SETBACK
 - BUILDING SETBACK
 - PROPOSED 5' INDEX CONTOUR
 - PROPOSED 1' INTERVAL CONTOUR
 - PROPOSED PROPERTY LINE SETBACK
 - PROPOSED ACCESS ROAD
 - PROPOSED FENCE
 - PROPOSED UNDERGROUND COLLECTION
 - PROPOSED COLLECTION BORING
 - PROPOSED ABOVEGROUND GEN-TIE
 - PROPOSED BASIN OUTLET CULVERT
 - PROPOSED STORMWATER BASIN
 - PROPOSED PROJECT FACILITIES
 - PROPOSED SOLAR ARRAY
 - PROPOSED INVERTER
 - PROPOSED DRAINAGE CROSSING
 - PROPOSED ENTRANCE CULVERT

KEY MAP:

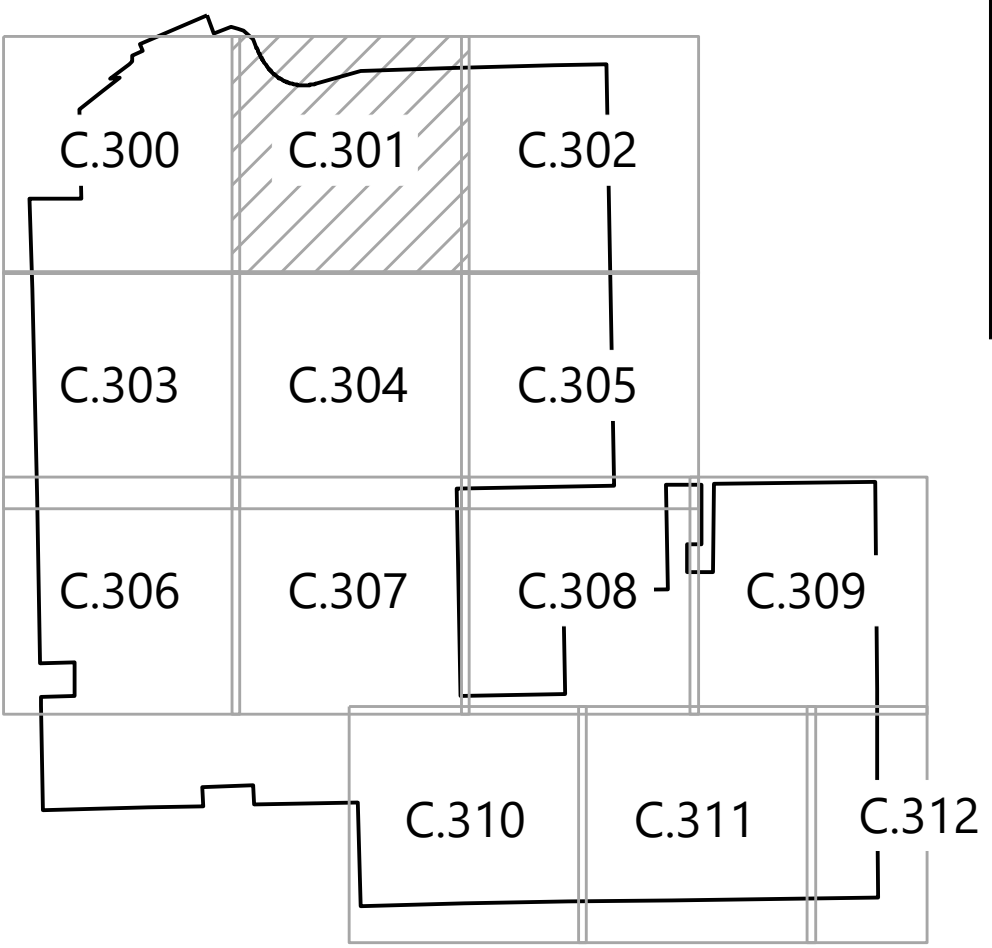

Westwood

Phone (608) 821-6600 8401 Greenway Blvd., Suite 400
Middleton, WI 53562
westwoodps.com

Westwood Professional Services, Inc.


PREPARED FOR:

CapitalDynamics
TRULY INVESTED.

10 East 53rd Street, 17th Floor
New York, NY 10022

REVISIONS:

#	DATE	COMMENT
A	12/11/2020	DRAFT - Site Plan
B	01/29/2021	Preliminary Site Plan
C	03/19/2021	Preliminary Site Plan

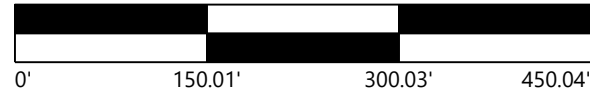

Hayward Solar Project

Freeborn County, Minnesota


Site Plan

PRELIMINARY
NOT FOR CONSTRUCTION

DATE: 03/19/2021


SHEET: C.301

03/20/2021 11:26 AM C:\Users\j...\\

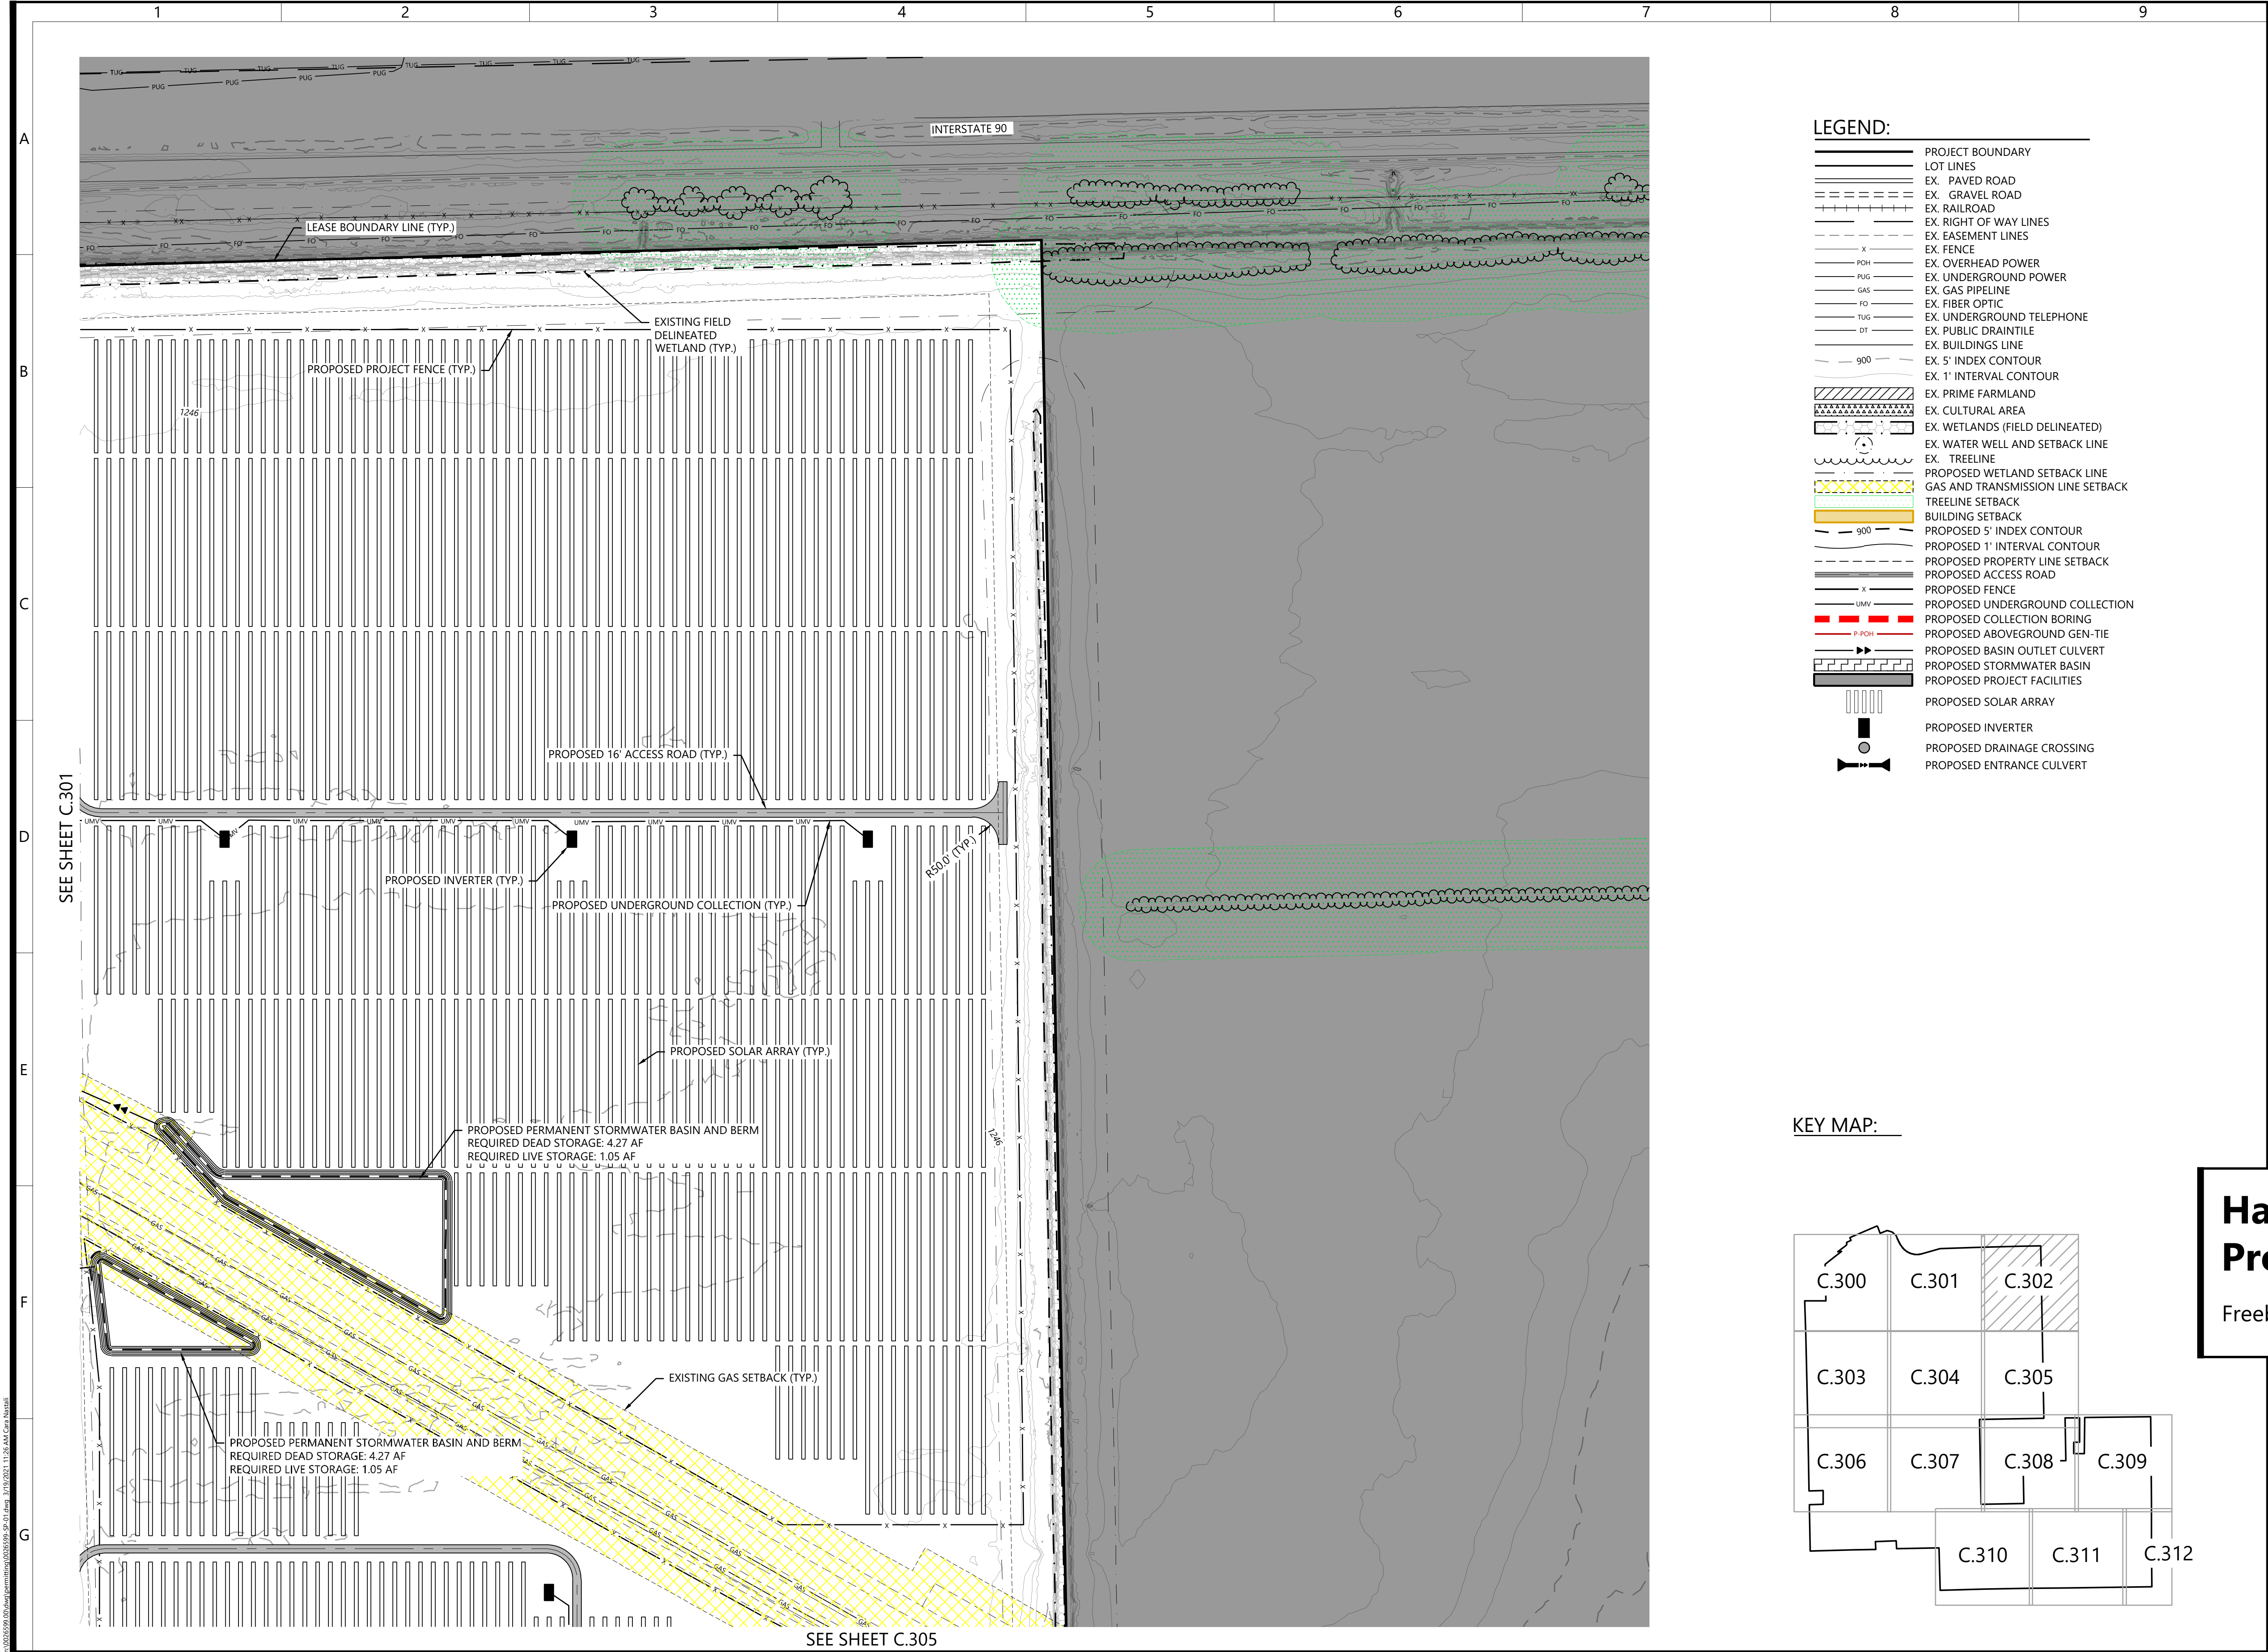

- LEGEND:**
- PROJECT BOUNDARY
 - LOT LINES
 - EX. PAVED ROAD
 - EX. GRAVEL ROAD
 - EX. RAILROAD
 - EX. RIGHT OF WAY LINES
 - EX. EASEMENT LINES
 - EX. FENCE
 - EX. OVERHEAD POWER
 - EX. UNDERGROUND POWER
 - EX. GAS PIPELINE
 - EX. FIBER OPTIC
 - EX. UNDERGROUND TELEPHONE
 - EX. PUBLIC DRAINTILE
 - EX. BUILDINGS LINE
 - EX. 5' INDEX CONTOUR
 - EX. 1' INTERVAL CONTOUR
 - EX. PRIME FARMLAND
 - EX. CULTURAL AREA
 - EX. WETLANDS (FIELD DELINEATED)
 - EX. WATER WELL AND SETBACK LINE
 - EX. TREELINE
 - PROPOSED WETLAND SETBACK LINE
 - GAS AND TRANSMISSION LINE SETBACK
 - TREELINE SETBACK
 - BUILDING SETBACK
 - PROPOSED 5' INDEX CONTOUR
 - PROPOSED 1' INTERVAL CONTOUR
 - PROPOSED PROPERTY LINE SETBACK
 - PROPOSED ACCESS ROAD
 - PROPOSED FENCE
 - PROPOSED UNDERGROUND COLLECTION
 - PROPOSED COLLECTION BORING
 - PROPOSED ABOVEGROUND GEN-TIE
 - PROPOSED BASIN OUTLET CULVERT
 - PROPOSED STORMWATER BASIN
 - PROPOSED PROJECT FACILITIES
 - PROPOSED SOLAR ARRAY
 - PROPOSED INVERTER
 - PROPOSED DRAINAGE CROSSING
 - PROPOSED ENTRANCE CULVERT

KEY MAP:

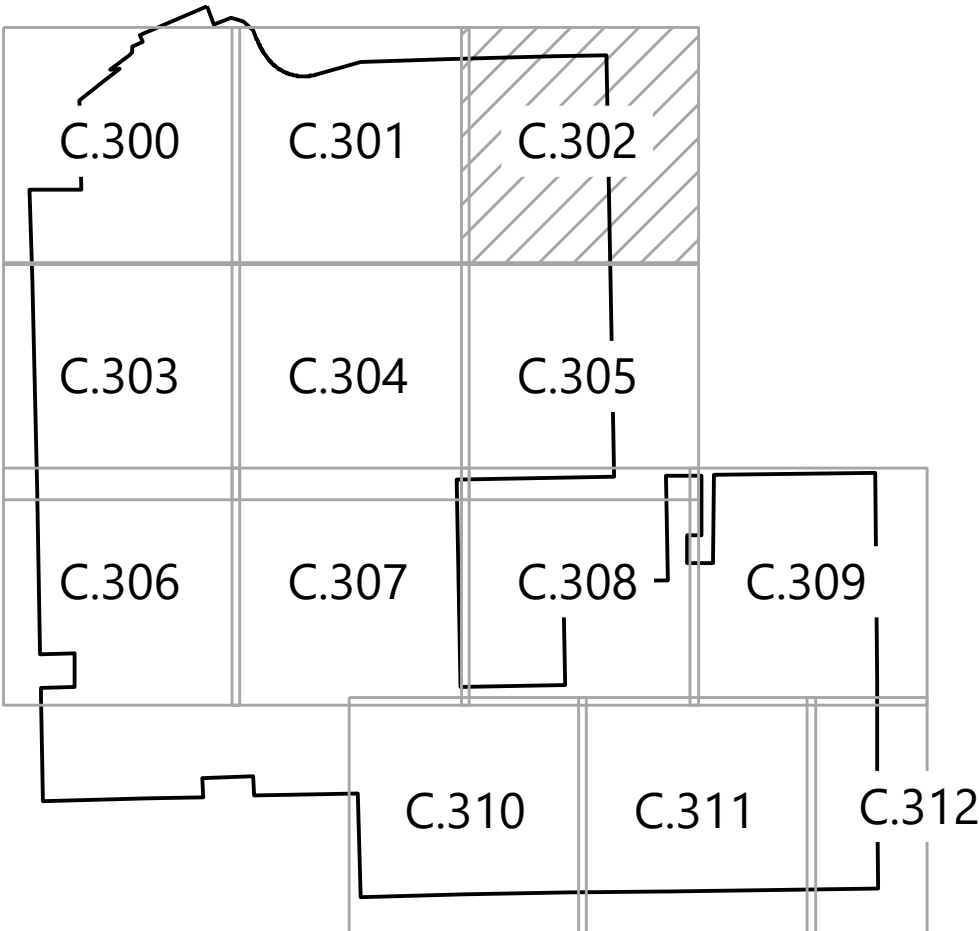

Westwood

Phone (608) 821-6600 8401 Greenway Blvd., Suite 400
Middleton, WI 53562
westwoodps.com

Westwood Professional Services, Inc.


PREPARED FOR:

CapitalDynamics
TRULY INVESTED.

10 East 53rd Street, 17th Floor
New York, NY 10022

REVISIONS:

#	DATE	COMMENT
A	12/11/2020	DRAFT - Site Plan
B	01/29/2021	Preliminary Site Plan
C	03/19/2021	Preliminary Site Plan

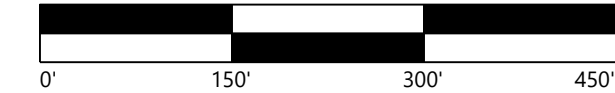

Hayward Solar Project


Freeborn County, Minnesota

Site Plan

PRELIMINARY
NOT FOR CONSTRUCTION


DATE: 03/19/2021

SHEET: C.302

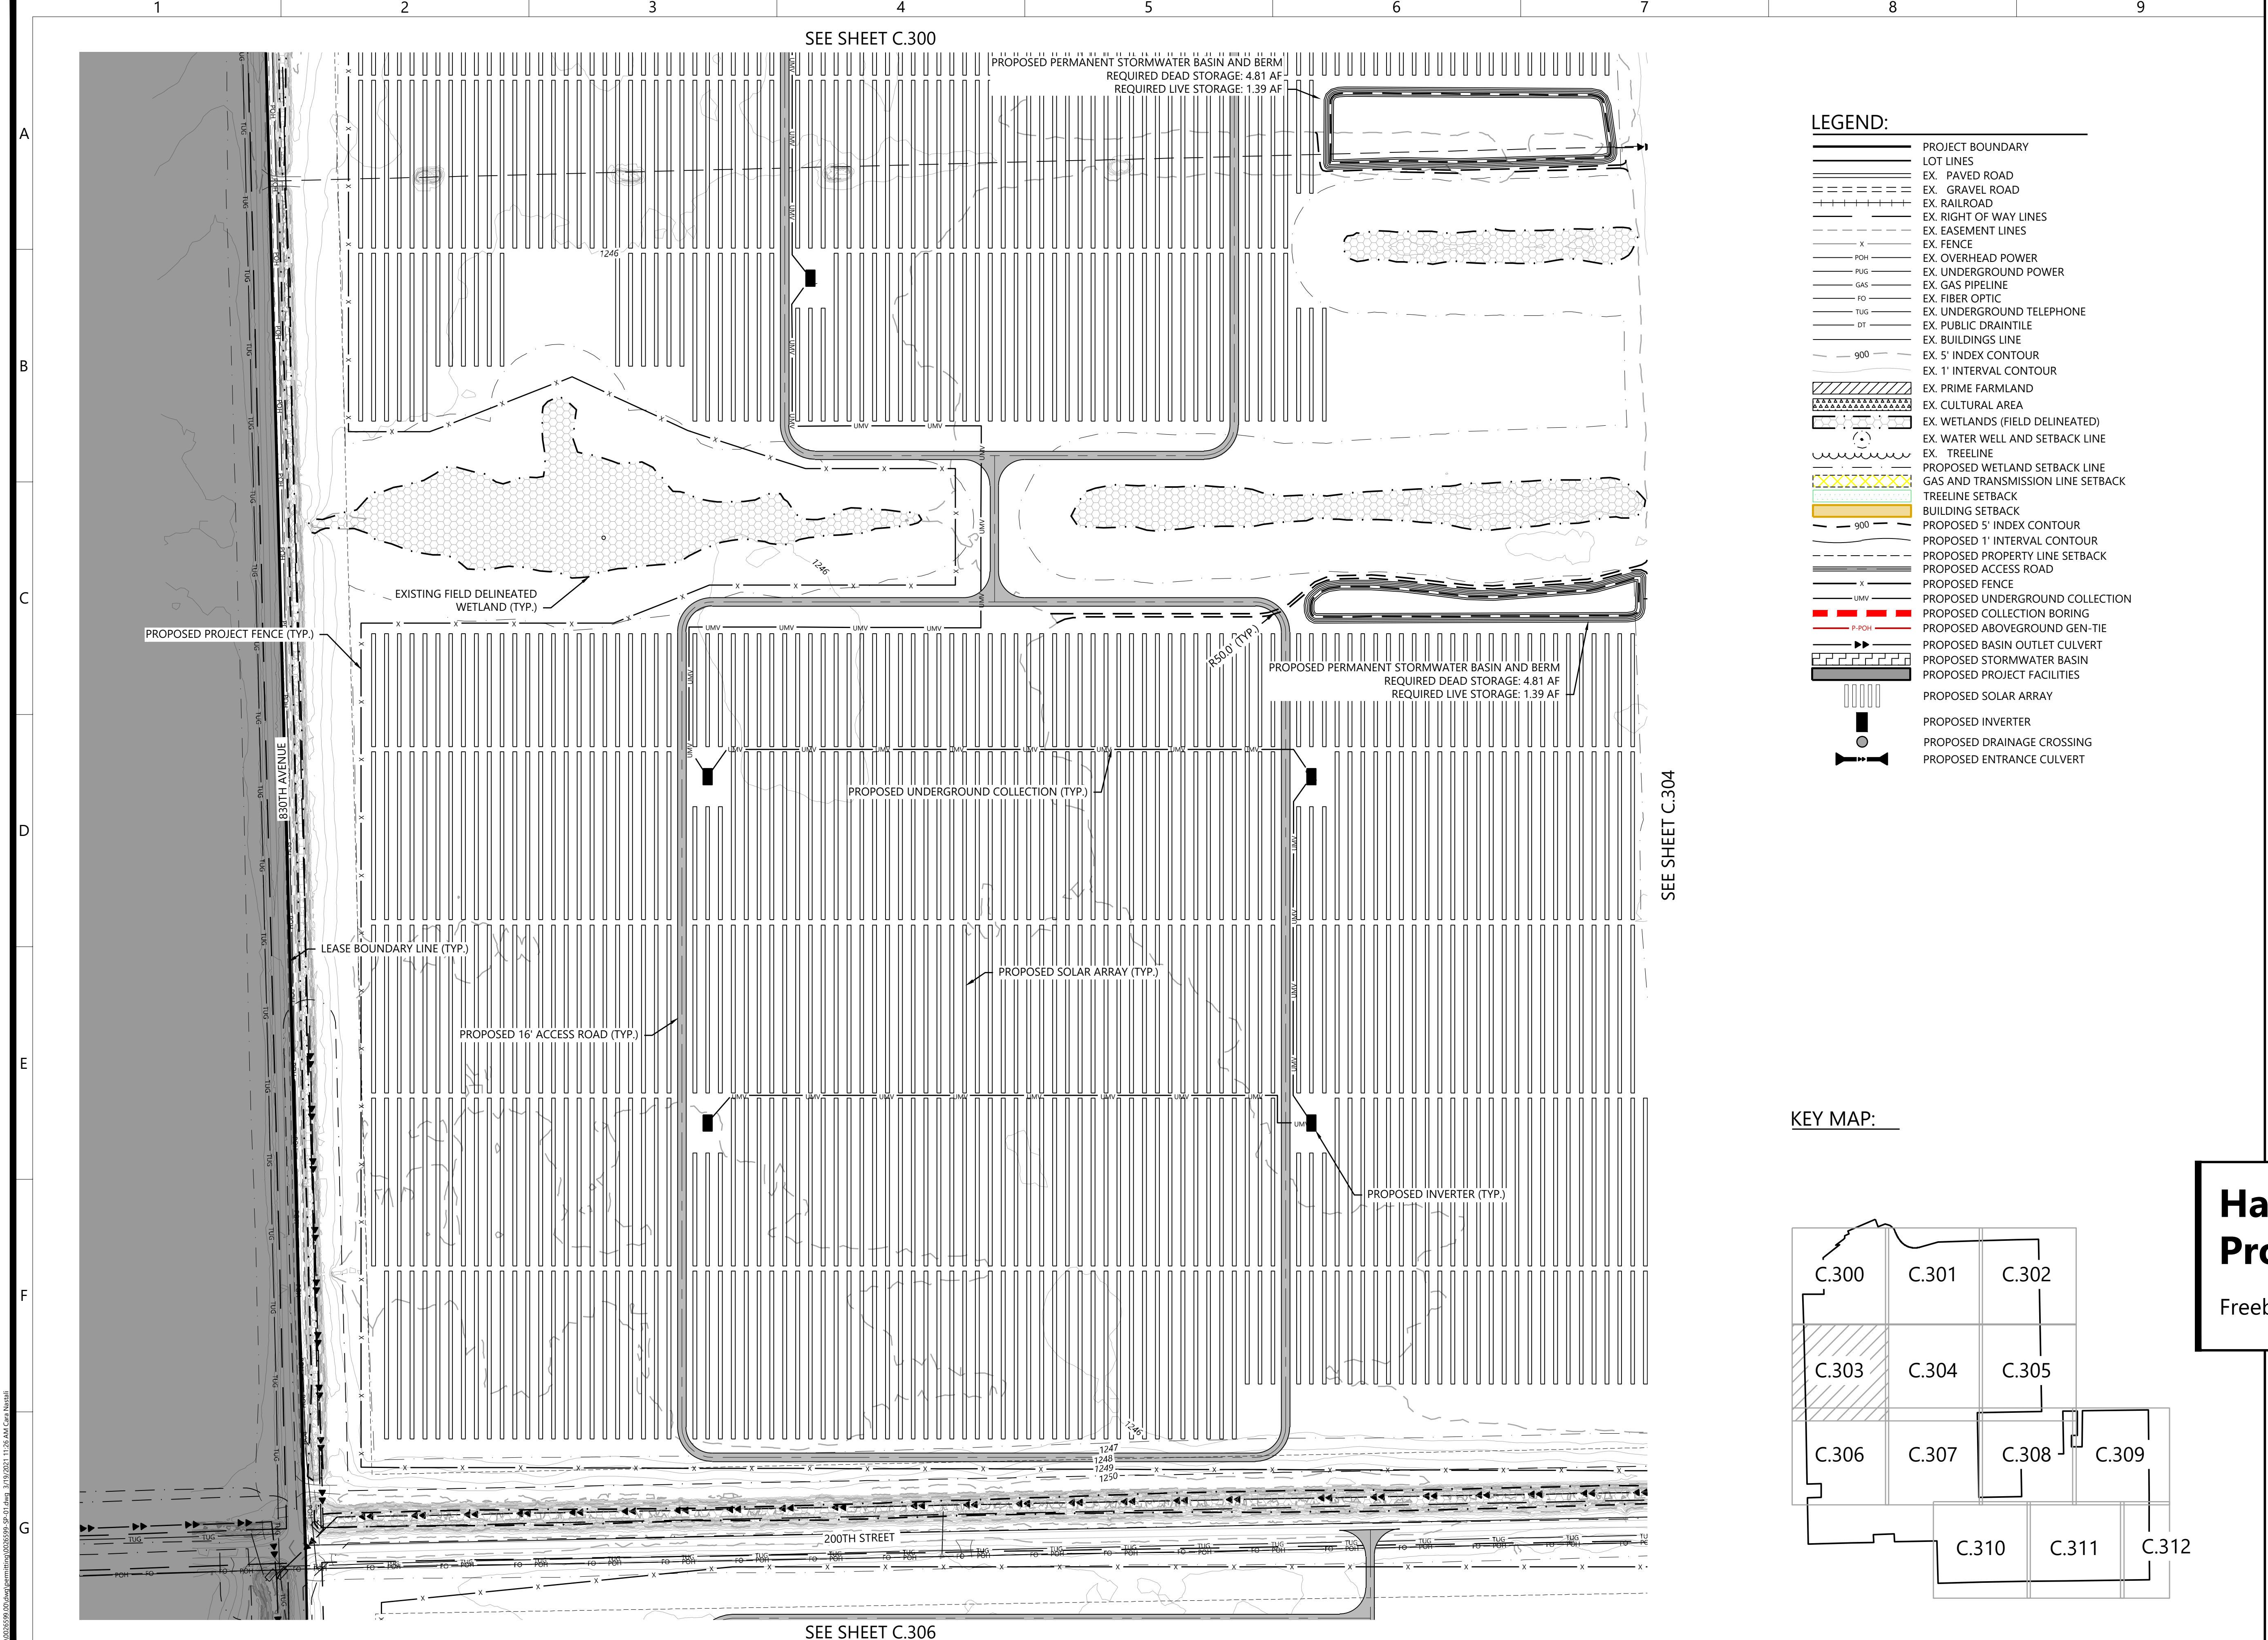

- LEGEND:**
- PROJECT BOUNDARY
 - LOT LINES
 - EX. PAVED ROAD
 - EX. GRAVEL ROAD
 - EX. RAILROAD
 - EX. RIGHT OF WAY LINES
 - EX. EASEMENT LINES
 - EX. FENCE
 - EX. OVERHEAD POWER
 - EX. UNDERGROUND POWER
 - EX. GAS PIPELINE
 - EX. FIBER OPTIC
 - EX. UNDERGROUND TELEPHONE
 - EX. PUBLIC DRAINTILE
 - EX. BUILDINGS LINE
 - EX. 5' INDEX CONTOUR
 - EX. 1' INTERVAL CONTOUR
 - EX. PRIME FARMLAND
 - EX. CULTURAL AREA
 - EX. WETLANDS (FIELD DELINEATED)
 - EX. WATER WELL AND SETBACK LINE
 - EX. TREELINE
 - PROPOSED WETLAND SETBACK LINE
 - GAS AND TRANSMISSION LINE SETBACK
 - TREELINE SETBACK
 - BUILDING SETBACK
 - PROPOSED 5' INDEX CONTOUR
 - PROPOSED 1' INTERVAL CONTOUR
 - PROPOSED PROPERTY LINE SETBACK
 - PROPOSED ACCESS ROAD
 - PROPOSED FENCE
 - PROPOSED UNDERGROUND COLLECTION
 - PROPOSED COLLECTION BORING
 - PROPOSED ABOVEGROUND GEN-TIE
 - PROPOSED BASIN OUTLET CULVERT
 - PROPOSED STORMWATER BASIN
 - PROPOSED PROJECT FACILITIES
 - PROPOSED SOLAR ARRAY
 - PROPOSED INVERTER
 - PROPOSED DRAINAGE CROSSING
 - PROPOSED ENTRANCE CULVERT

KEY MAP:

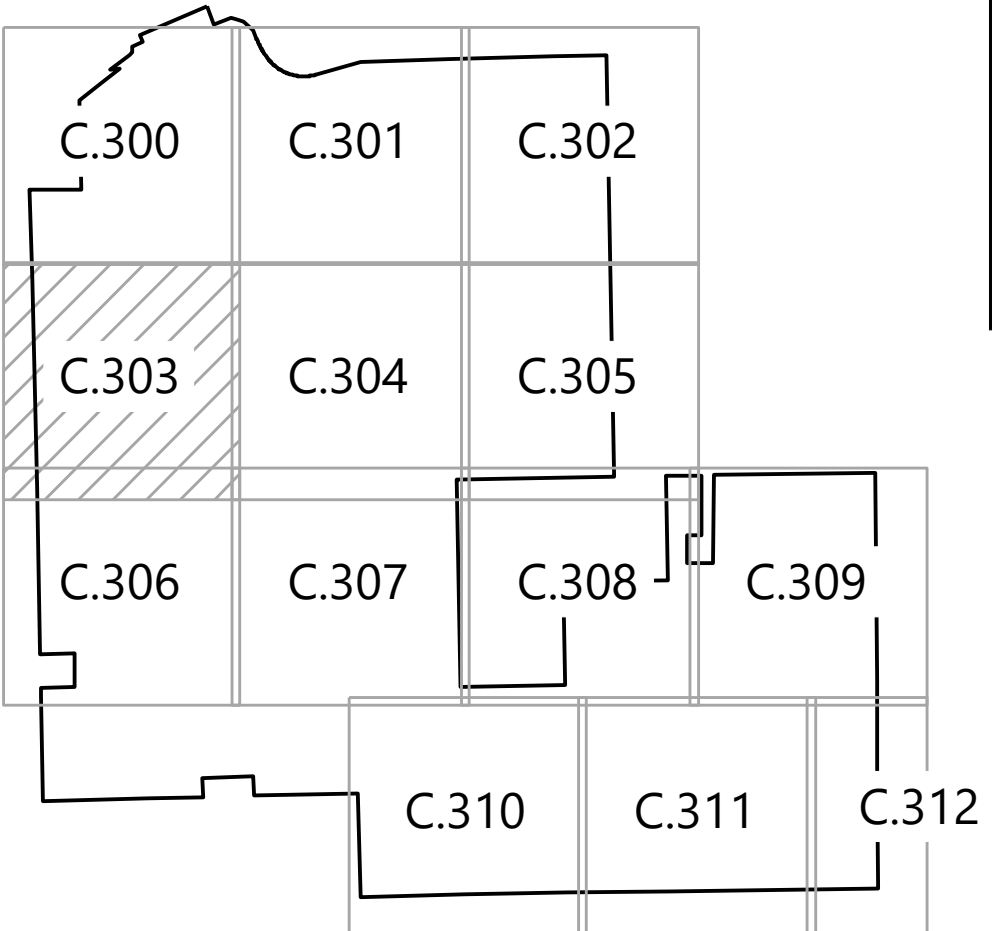

Westwood

Phone: (608) 821-6600 8401 Greenway Blvd., Suite 400
Middleton, WI 53562
westwoodps.com

Westwood Professional Services, Inc.


PREPARED FOR:

CapitalDynamics 
TRULY INVESTED.

10 East 53rd Street, 17th Floor
New York, NY 10022

REVISIONS:

#	DATE	COMMENT
A	12/11/2020	DRAFT - Site Plan
B	01/29/2021	Preliminary Site Plan
C	03/19/2021	Preliminary Site Plan

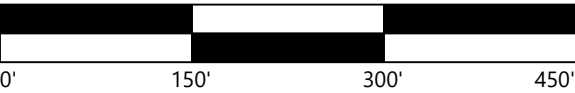

Hayward Solar Project

Freeborn County, Minnesota


Site Plan

**PRELIMINARY
NOT FOR CONSTRUCTION**

DATE: 03/19/2021

SHEET: C.303

C:\02055981\02055981.dwg 3/19/2021 11:26 AM C:\Users\j...\\

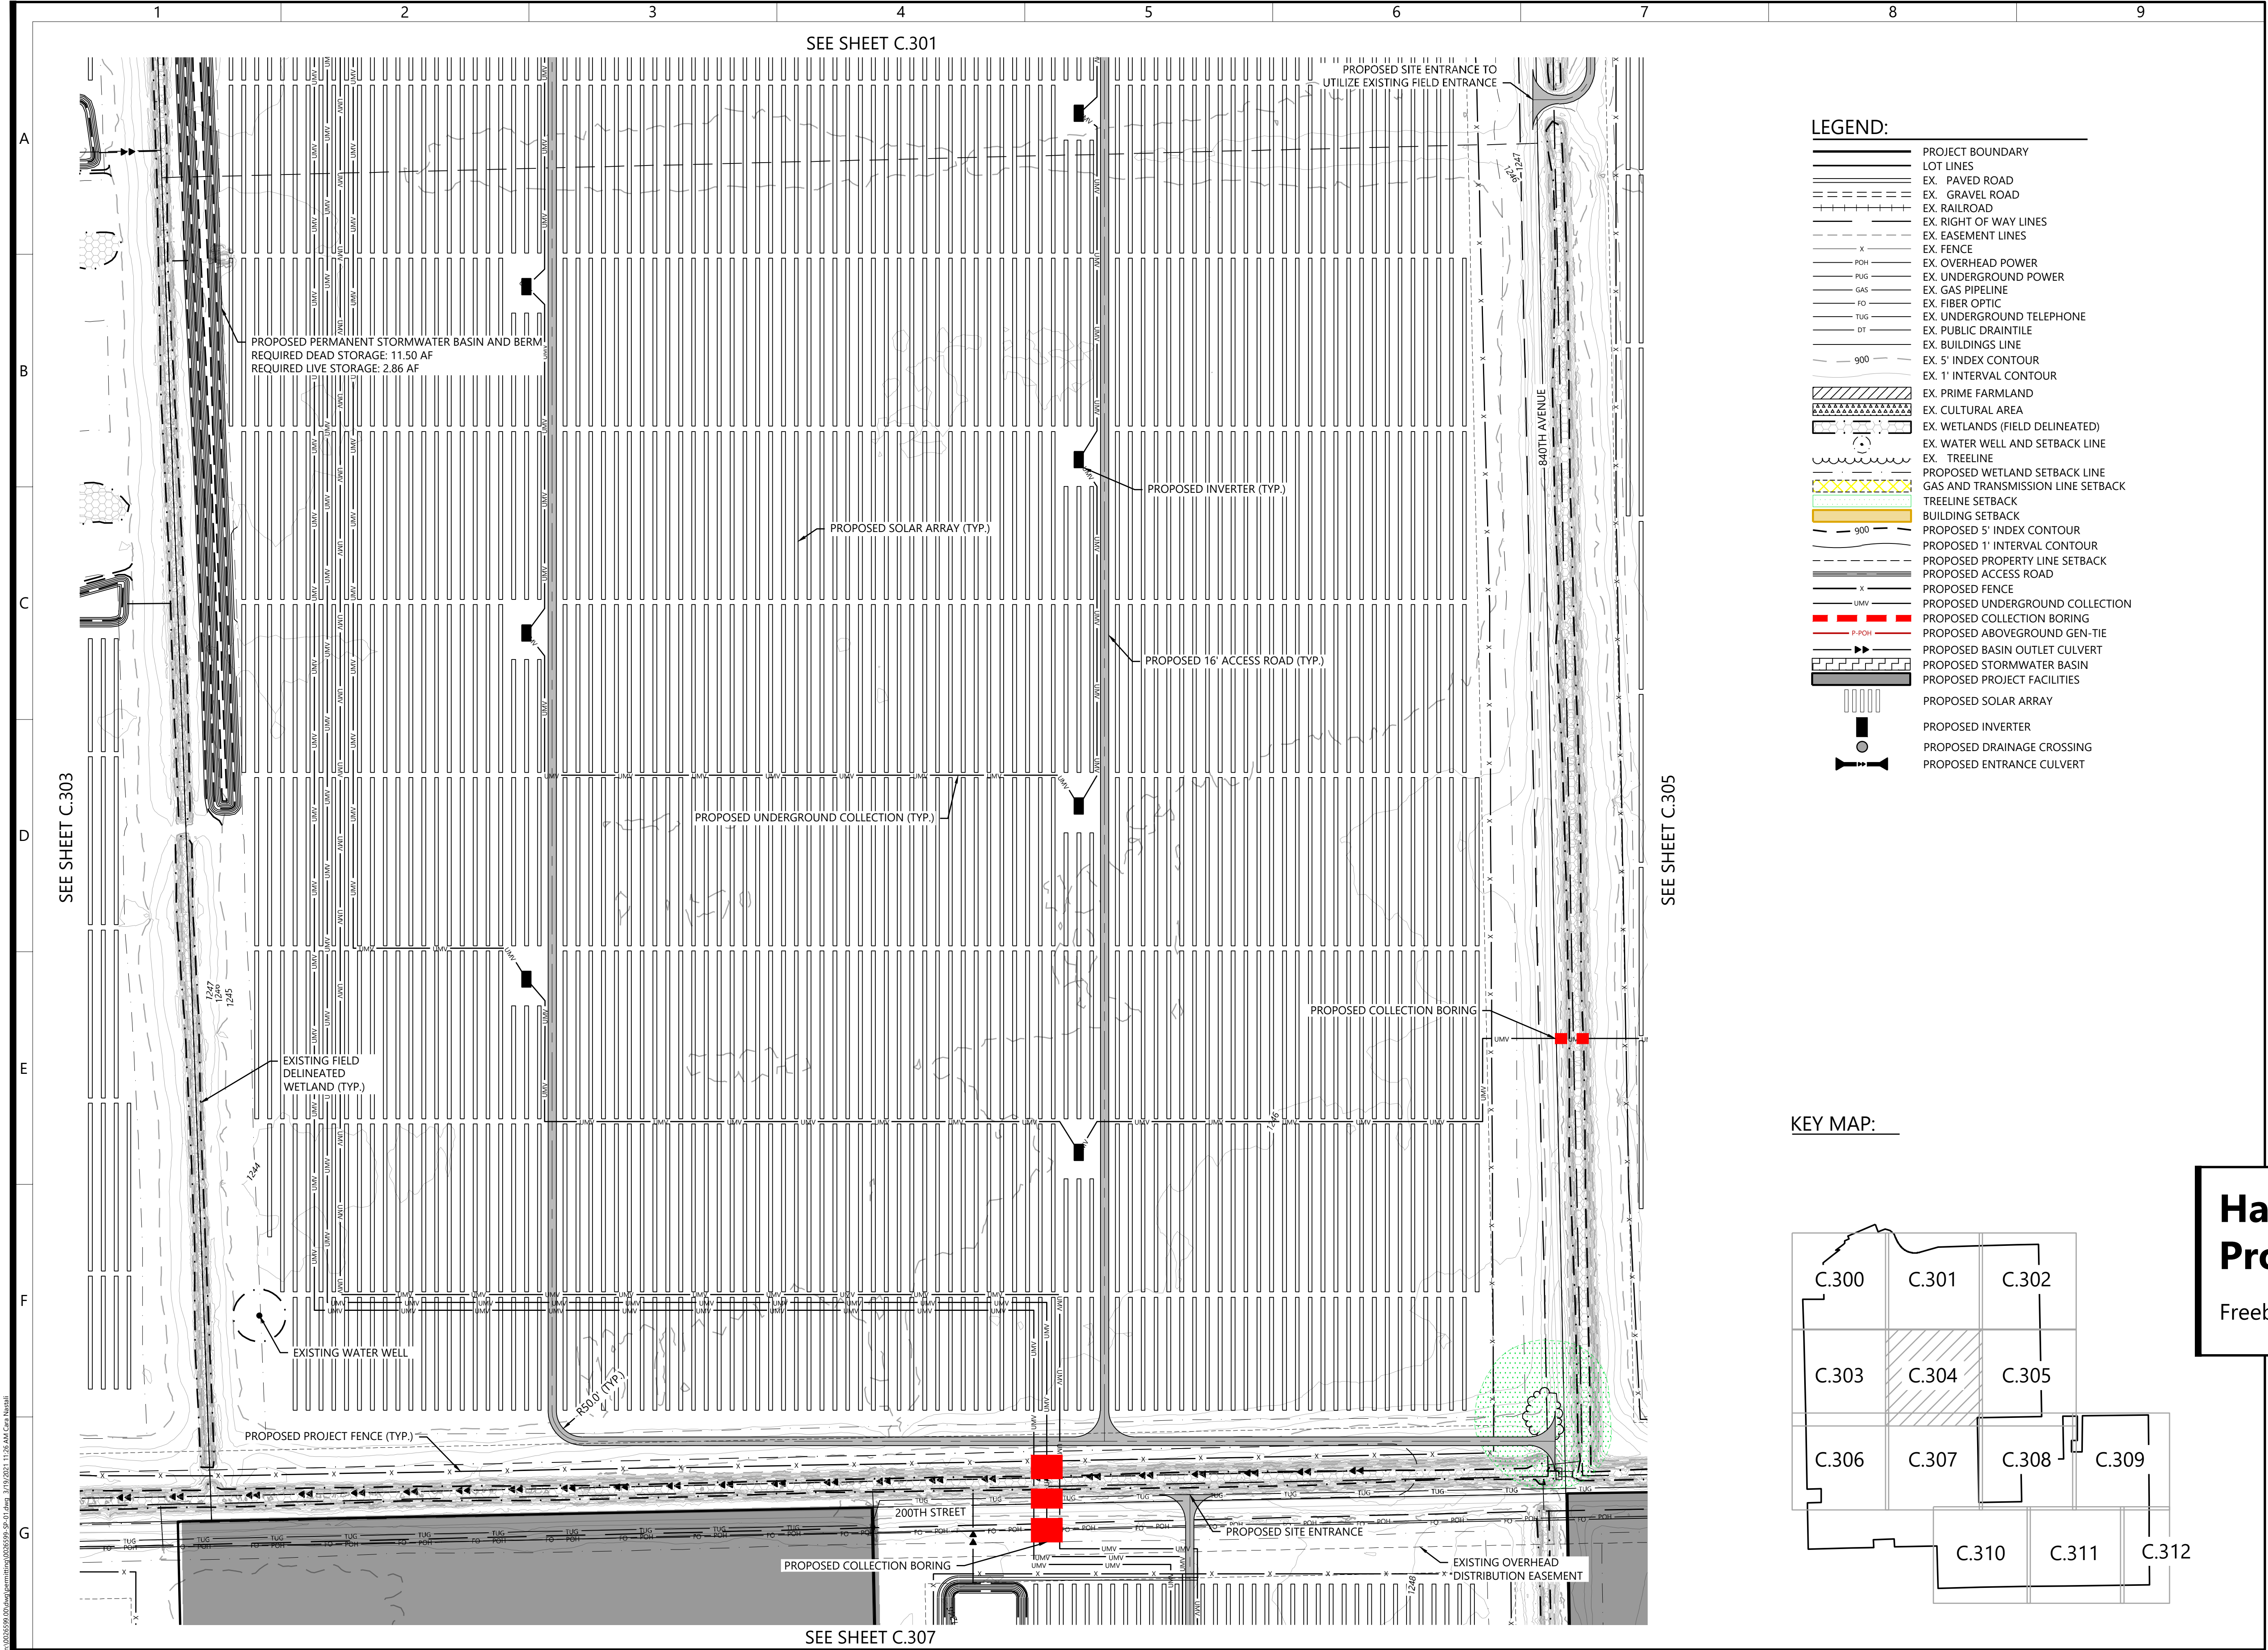

Westwood

Phone: (608) 821-6600 8401 Greenway Blvd., Suite 400
Middleton, WI 53562
westwoodps.com

Westwood Professional Services, Inc.


PREPARED FOR:


CapitalDynamics 
TRULY INVESTED.

10 East 53rd Street, 17th Floor
New York, NY 10022

REVISIONS:

#	DATE	COMMENT
A	12/11/2020	DRAFT - Site Plan
B	01/29/2021	Preliminary Site Plan
C	03/19/2021	Preliminary Site Plan

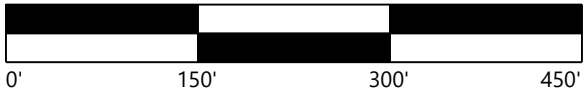

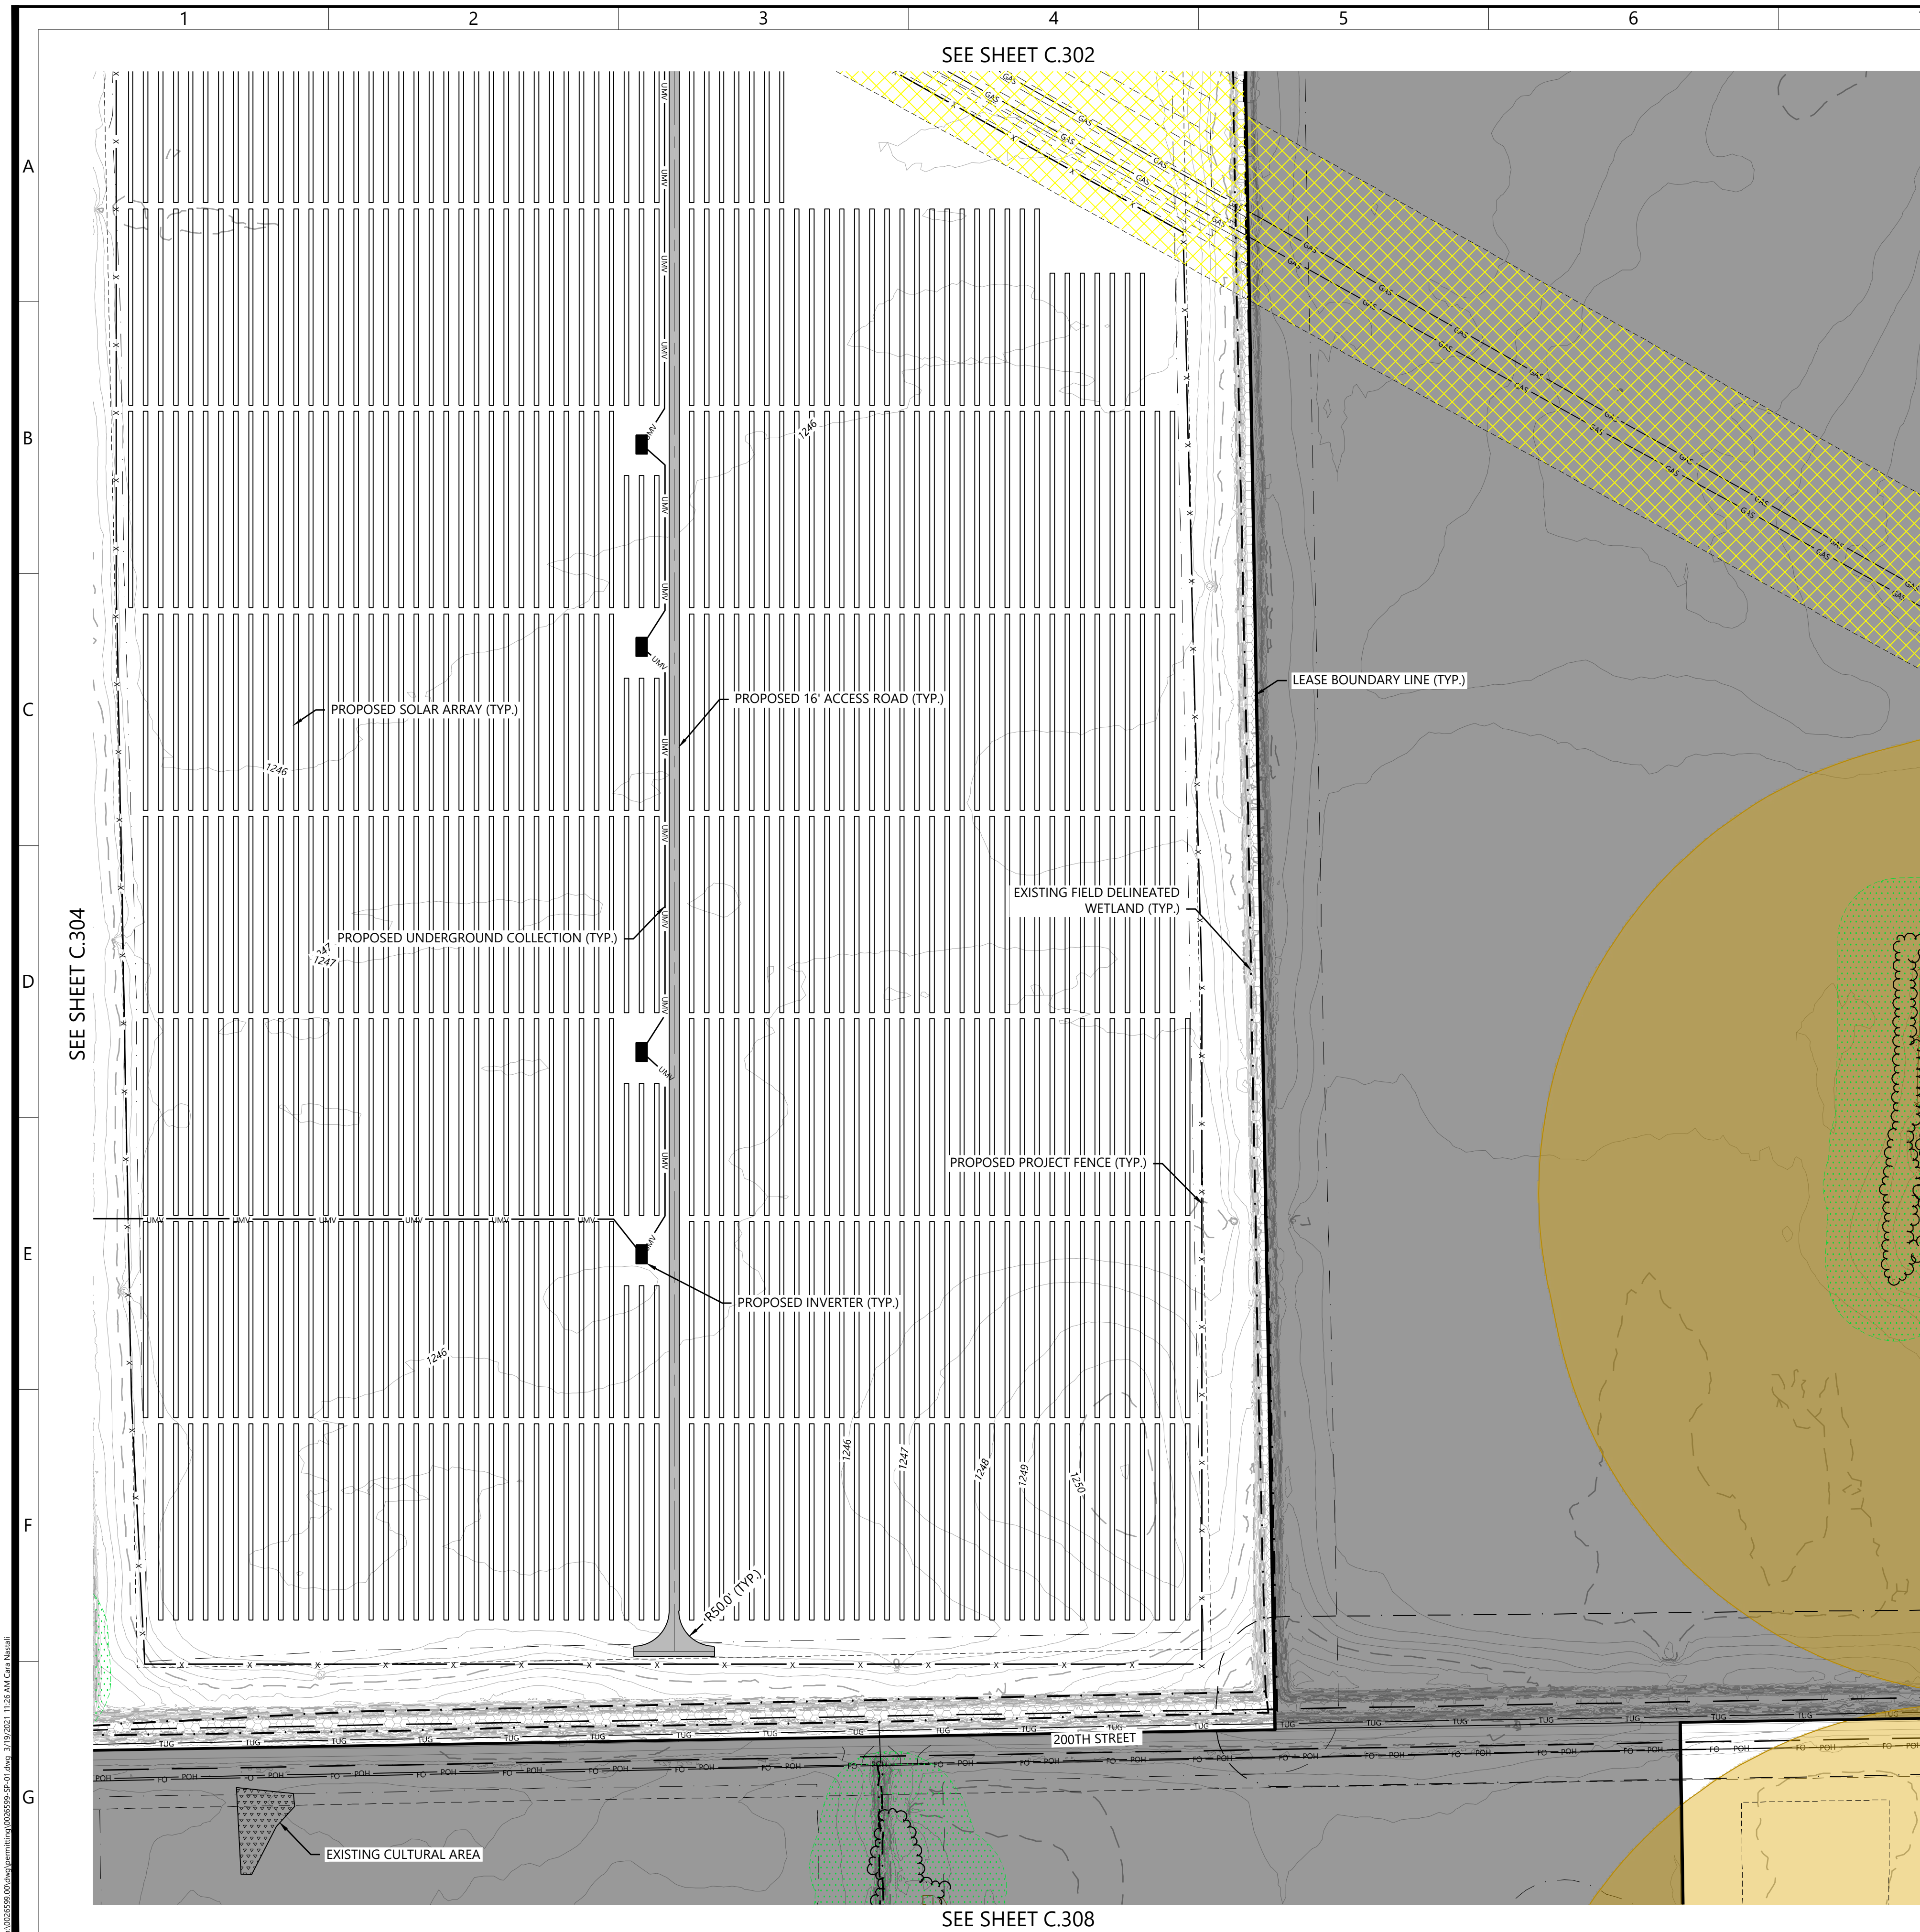

SEE SHEET C.302

SEE SHEET C.304

SEE SHEET C.308

200TH STREET

LEASE BOUNDARY LINE (TYP.)

PROPOSED SOLAR ARRAY (TYP.)

PROPOSED 16' ACCESS ROAD (TYP.)

11/11/2011

PROPOSED UNDERGROUND COLLECTION (TYP.)

EXISTING FIELD DELINEATED
WETLAND (TYP.)

PROPOSED PROJECT FENCE (TYP.)

PROPOSED INVERTER (TYP.)


10

EXISTING CULTURAL AREA

LEGEND:

- | | |
|--|-----------------------------------|
| | PROJECT BOUNDARY |
| | LOT LINES |
| | EX. PAVED ROAD |
| | EX. GRAVEL ROAD |
| | EX. RAILROAD |
| | EX. RIGHT OF WAY LINES |
| | EX. EASEMENT LINES |
| | EX. FENCE |
| | EX. OVERHEAD POWER |
| | EX. UNDERGROUND POWER |
| | EX. GAS PIPELINE |
| | EX. FIBER OPTIC |
| | EX. UNDERGROUND TELEPHONE |
| | EX. PUBLIC DRAIN TILE |
| | EX. BUILDINGS LINE |
| | EX. 5' INDEX CONTOUR |
| | EX. 1' INTERVAL CONTOUR |
| | EX. PRIME FARMLAND |
| | EX. CULTURAL AREA |
| | EX. WETLANDS (FIELD DELINEATED) |
| | EX. WATER WELL AND SETBACK LINE |
| | EX. TREELINE |
| | PROPOSED WETLAND SETBACK LINE |
| | GAS AND TRANSMISSION LINE SETBACK |
| | TREELINE SETBACK |
| | BUILDING SETBACK |
| | PROPOSED 5' INDEX CONTOUR |
| | PROPOSED 1' INTERVAL CONTOUR |
| | PROPOSED PROPERTY LINE SETBACK |
| | PROPOSED ACCESS ROAD |
| | PROPOSED FENCE |
| | PROPOSED UNDERGROUND COLLECTION |
| | PROPOSED COLLECTION BORING |
| | PROPOSED ABOVEGROUND GEN-TIE |
| | PROPOSED BASIN OUTLET CULVERT |
| | PROPOSED STORMWATER BASIN |
| | PROPOSED PROJECT FACILITIES |
| | PROPOSED SOLAR ARRAY |
| | PROPOSED INVERTER |
| | PROPOSED DRAINAGE CROSSING |
| | PROPOSED ENTRANCE CULVERT |

KEY MAP:

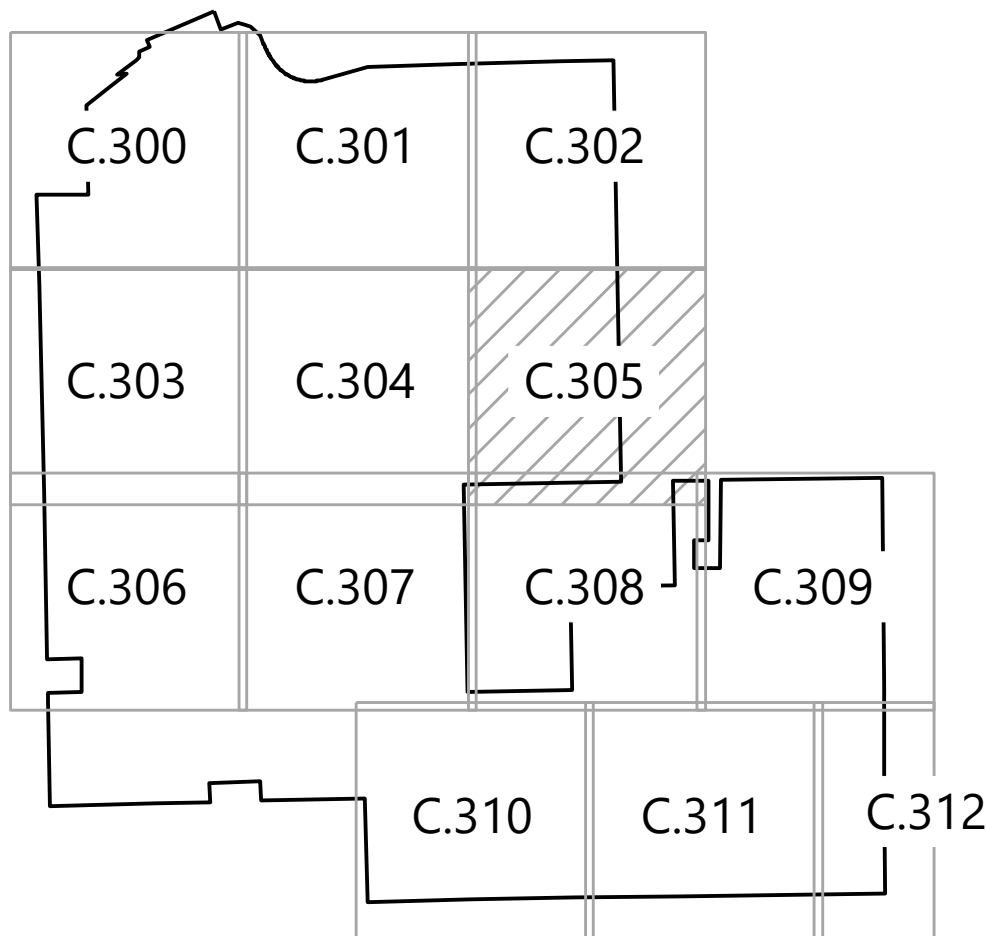

Westwood

Phone (608) 821-6600 8401 Greenway Blvd., Suite 400
Middleton, WI 53562
westwoodps.com

Westwood Professional Services, Inc.

PREPARED FOR

CapitalDynamics 
TRULY INVESTED.

10 East 53rd Street, 17th Floor
New York, NY 10022

REVISIONS:

	DATE	COMMENT
A	12/11/2020	DRAFT - Site Plan
B	01/29/2021	Preliminary Site Plan
C	03/19/2021	Preliminary Site Plan



0' 150' 300' 450'

Hayward Solar Project


Freeborn County, Minnesota

Site Plan


PRELIMINARY
NOT FOR CONSTRUCTION

DATE: 03/19/2021

SHEET: C.305

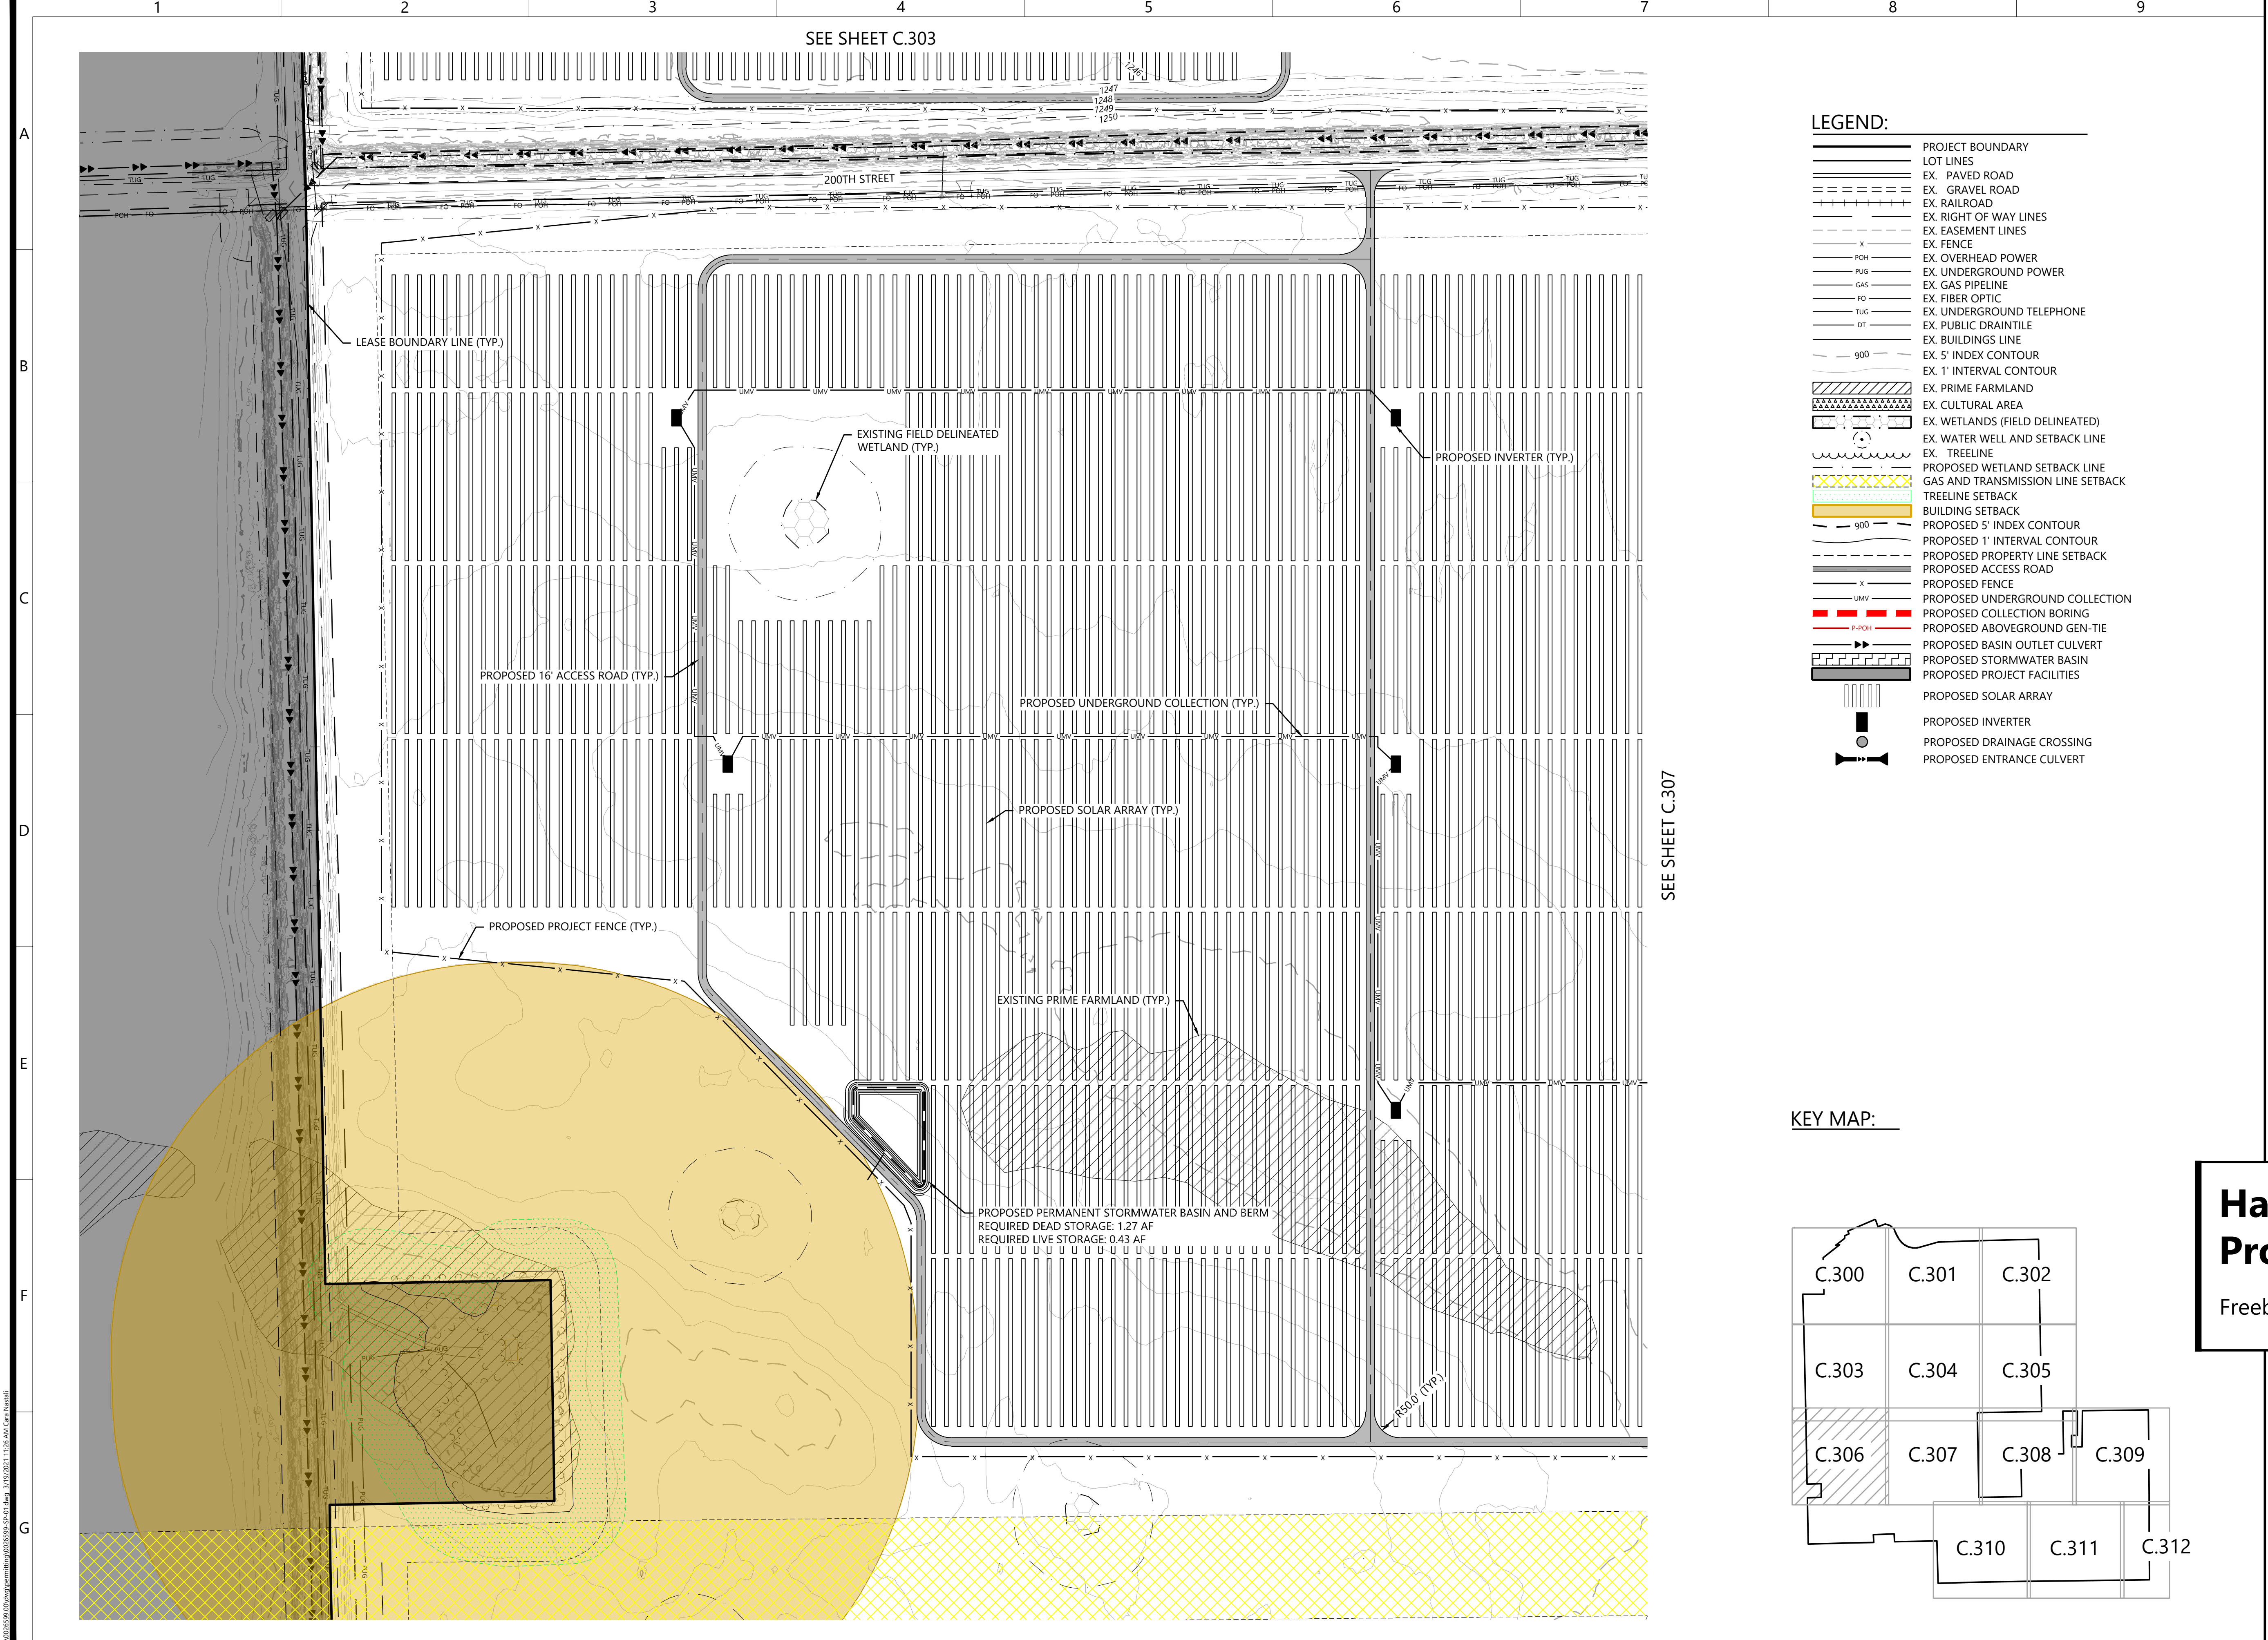

- LEGEND:
- PROJECT BOUNDARY
 - LOT LINES
 - EX. PAVED ROAD
 - EX. GRAVEL ROAD
 - EX. RAILROAD
 - EX. RIGHT OF WAY LINES
 - EX. EASEMENT LINES
 - EX. FENCE
 - EX. OVERHEAD POWER
 - EX. UNDERGROUND POWER
 - EX. GAS PIPELINE
 - EX. FIBER OPTIC
 - EX. UNDERGROUND TELEPHONE
 - EX. PUBLIC DRAINTILE
 - EX. BUILDINGS LINE
 - EX. 5' INDEX CONTOUR
 - EX. 1' INTERVAL CONTOUR
 - EX. PRIME FARMLAND
 - EX. CULTURAL AREA
 - EX. WETLANDS (FIELD DELINEATED)
 - EX. WATER WELL AND SETBACK LINE
 - EX. TREELINE
 - PROPOSED WETLAND SETBACK LINE
 - GAS AND TRANSMISSION LINE SETBACK
 - TREELINE SETBACK
 - BUILDING SETBACK
 - PROPOSED 5' INDEX CONTOUR
 - PROPOSED 1' INTERVAL CONTOUR
 - PROPOSED PROPERTY LINE SETBACK
 - PROPOSED ACCESS ROAD
 - PROPOSED FENCE
 - PROPOSED UNDERGROUND COLLECTION
 - PROPOSED COLLECTION BORING
 - PROPOSED ABOVEGROUND GEN-TIE
 - PROPOSED BASIN OUTLET CULVERT
 - PROPOSED STORMWATER BASIN
 - PROPOSED PROJECT FACILITIES
 - PROPOSED SOLAR ARRAY
 - PROPOSED INVERTER
 - PROPOSED DRAINAGE CROSSING
 - PROPOSED ENTRANCE CULVERT

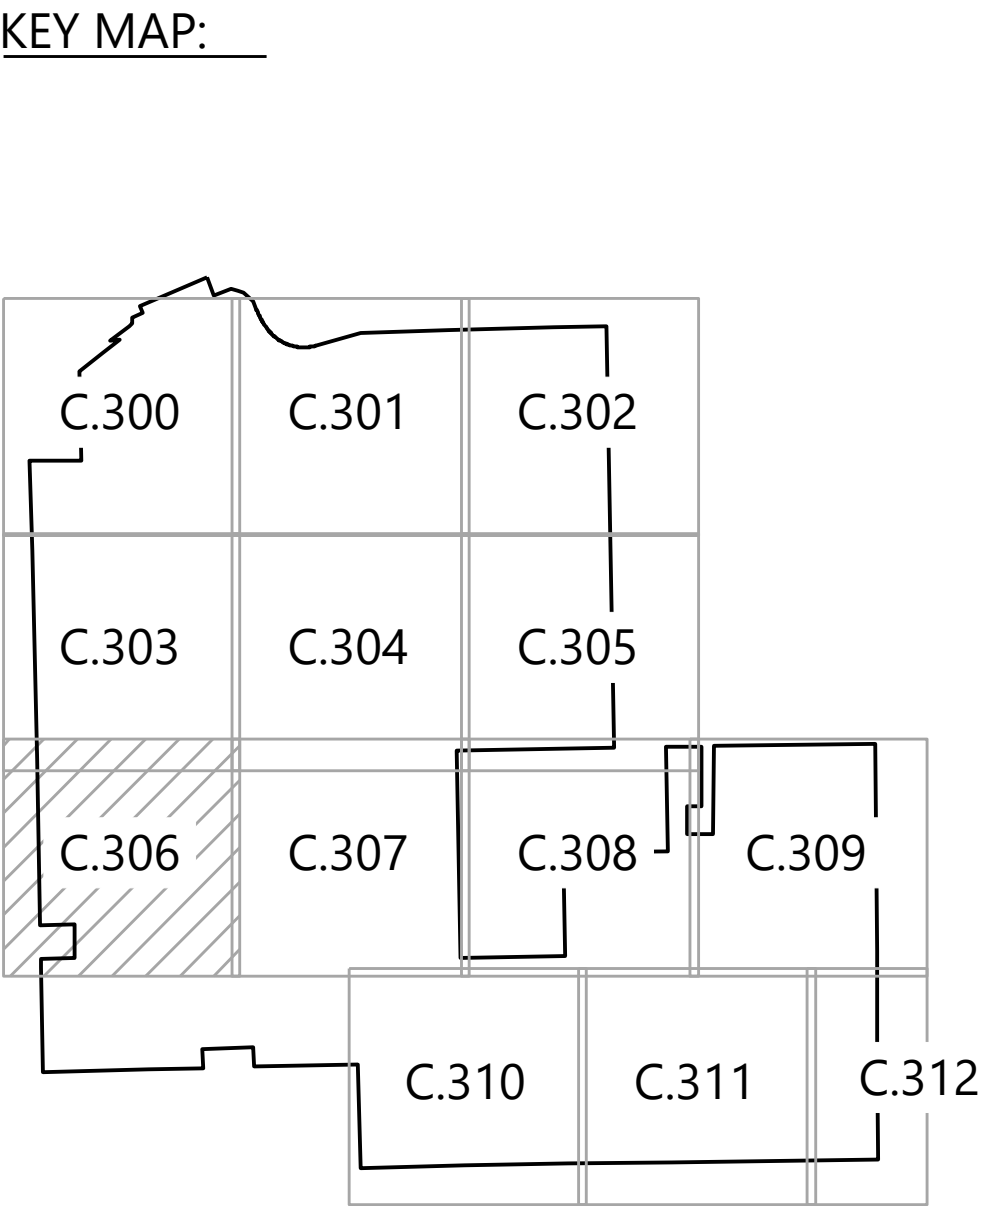

Westwood

Phone: (608) 821-6600 8401 Greenway Blvd., Suite 400
Middleton, WI 53562
westwoodps.com


Westwood Professional Services, Inc.

PREPARED FOR:

CapitalDynamics 
TRULY INVESTED.

10 East 53rd Street, 17th Floor
New York, NY 10022

REVISIONS:		
#	DATE	COMMENT
A	12/11/2020	DRAFT - Site Plan
B	01/29/2021	Preliminary Site Plan
C	03/19/2021	Preliminary Site Plan

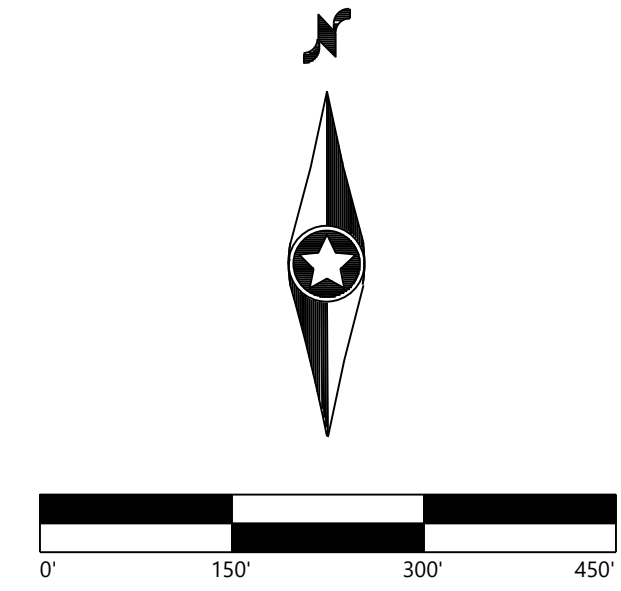

Hayward Solar Project

Freeborn County, Minnesota

Site Plan

PRELIMINARY
NOT FOR CONSTRUCTION

DATE: 03/19/2021

SHEET: C.306