


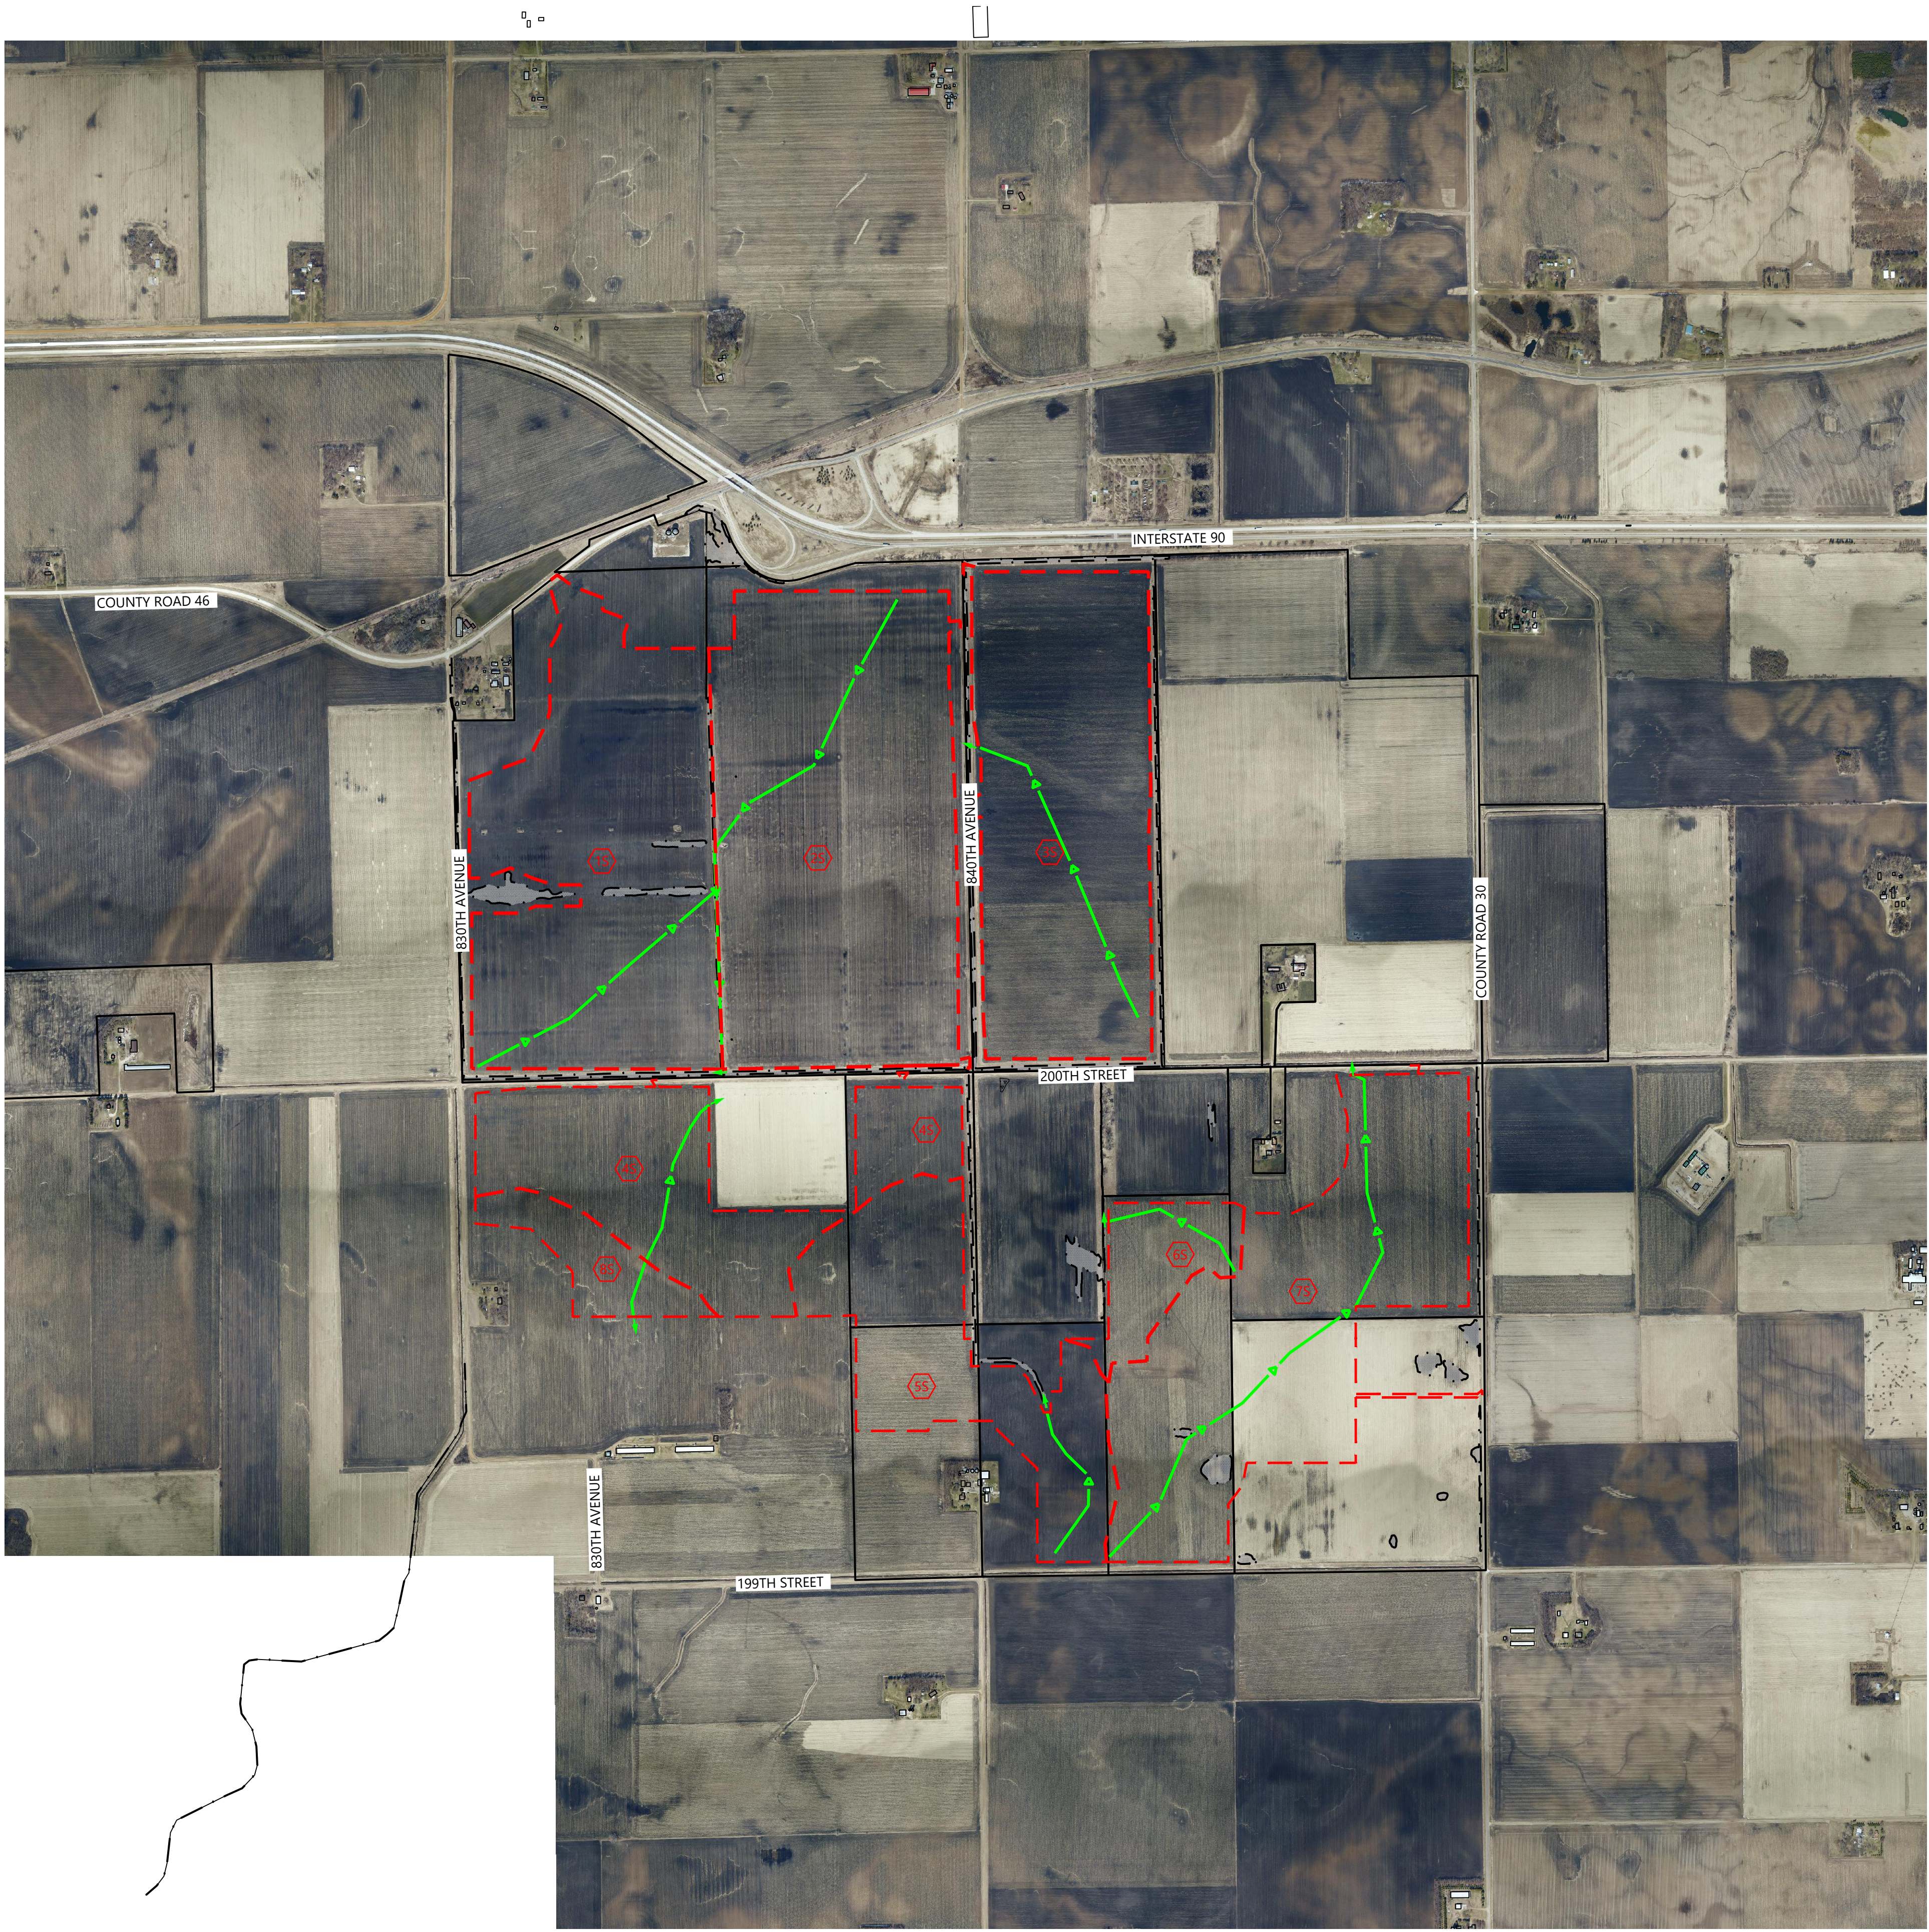

LEGEND:

- PROJECT BOUNDARY
- EX. INDEX CONTOUR
- EX. INTERVAL CONTOUR
- EX. TREELINE
- EX. PAVED ROAD
- EX. GRAVEL ROAD
- EX. CULVERT
- EX. STREAM CHANNEL
- EX. WETLAND
- FEMA FLOOD HAZARD ZONE
- EX. ONSITE DRAINAGE AREA BOUNDARY
- EX. TIME OF CONCENTRATION LINE
- DISCHARGE LOCATION

1 DRAINAGE AREA LABEL


PREPARED FOR:

Capital Dynamics

Midwest Solar DevCo CEI, LLC
47908 Oak Ridge Place Harrisburg, SD 57032

REVISIONS:

#	DATE	COMMENT

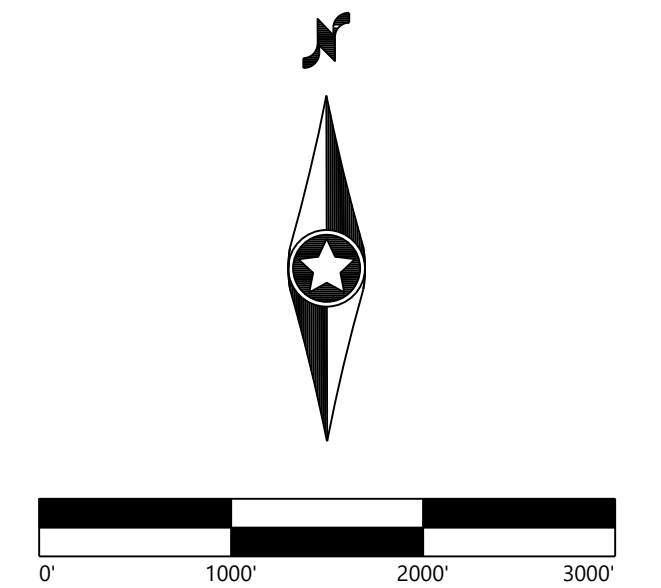


Hayward Solar Project

Freeborn County, MN

Existing Drainage Map
Overall

NOT FOR CONSTRUCTION

DATE: 03/23/2021
SHEET: 5

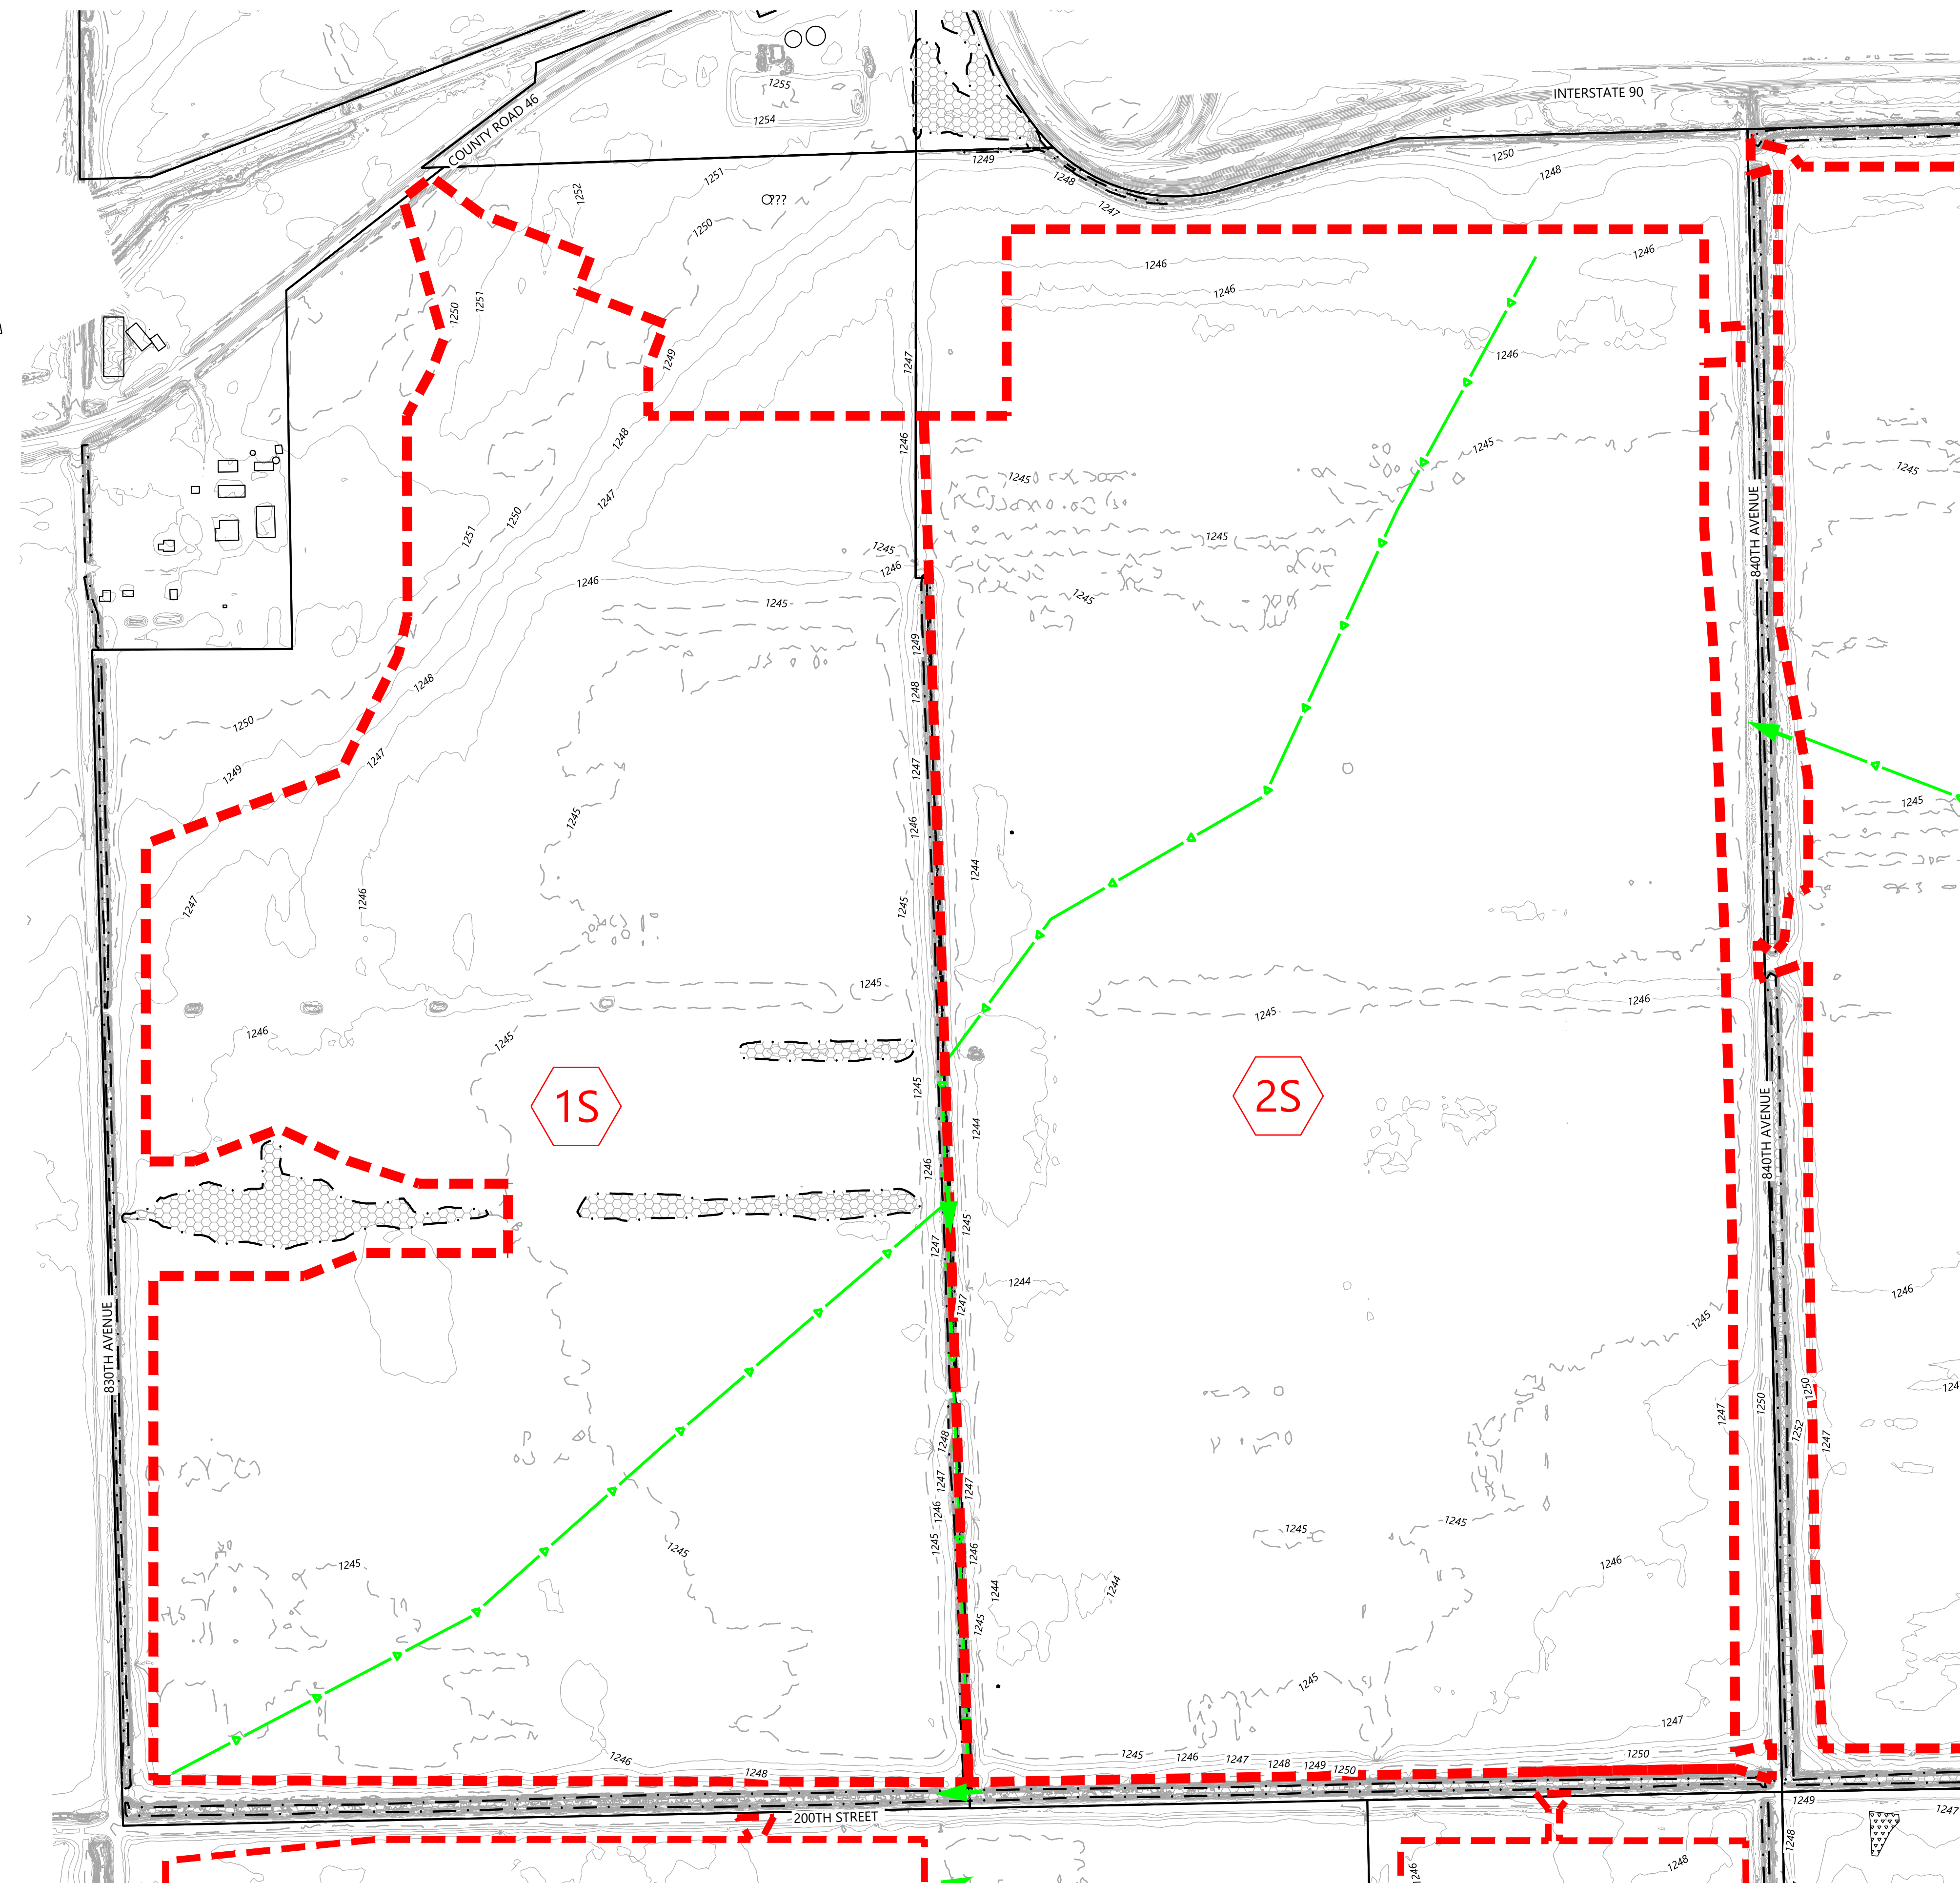

LEGEND:

- | | |
|---|------------------------------------|
|  | PROJECT BOUNDARY |
|  | EX. INDEX CURVE |
|  | EX. INTERVAL CONTOUR |
|  | EX. TREELINE |
|  | EX. PAVED ROAD |
|  | EX. GRAVEL ROAD |
|  | EX. CULVERT |
|  | EX. STREAM CHANNEL |
|  | EX. WETLAND |
|  | FEMA FLOOD HAZARD ZONE |
|  | EX. ONSITE DRAINAGE AREA BOUNDARY |
|  | EX. OFFSITE DRAINAGE AREA BOUNDARY |
|  | EX. TIME OF CONCENTRATION LINE |
|  | DISCHARGE LOCATION |
|  | DRAINAGE AREA LABEL |

Westwood

Phone (320) 253-9495 3701 12th Street North, Suite 206
Fax (320) 358-2001 St. Cloud, MN 56303
TollFree (800) 270-9495 westwoodps.com
Westwood Professional Services, Inc.

PREPARED FOR:

CapitalDynamics 

Midwest Solar DevCo CEI, LLC
47908 Oak Ridge Place Harrisburg, SD 57032

REVISIONS:

#	DATE	COMMENT
---	------	---------



0' 300' 600' 900'

Hayward Solar Project


Freeborn County, MN

Existing Drainage Map

NOT FOR CONSTRUCTION

DATE: 03/23/2021

SHEET: 5A

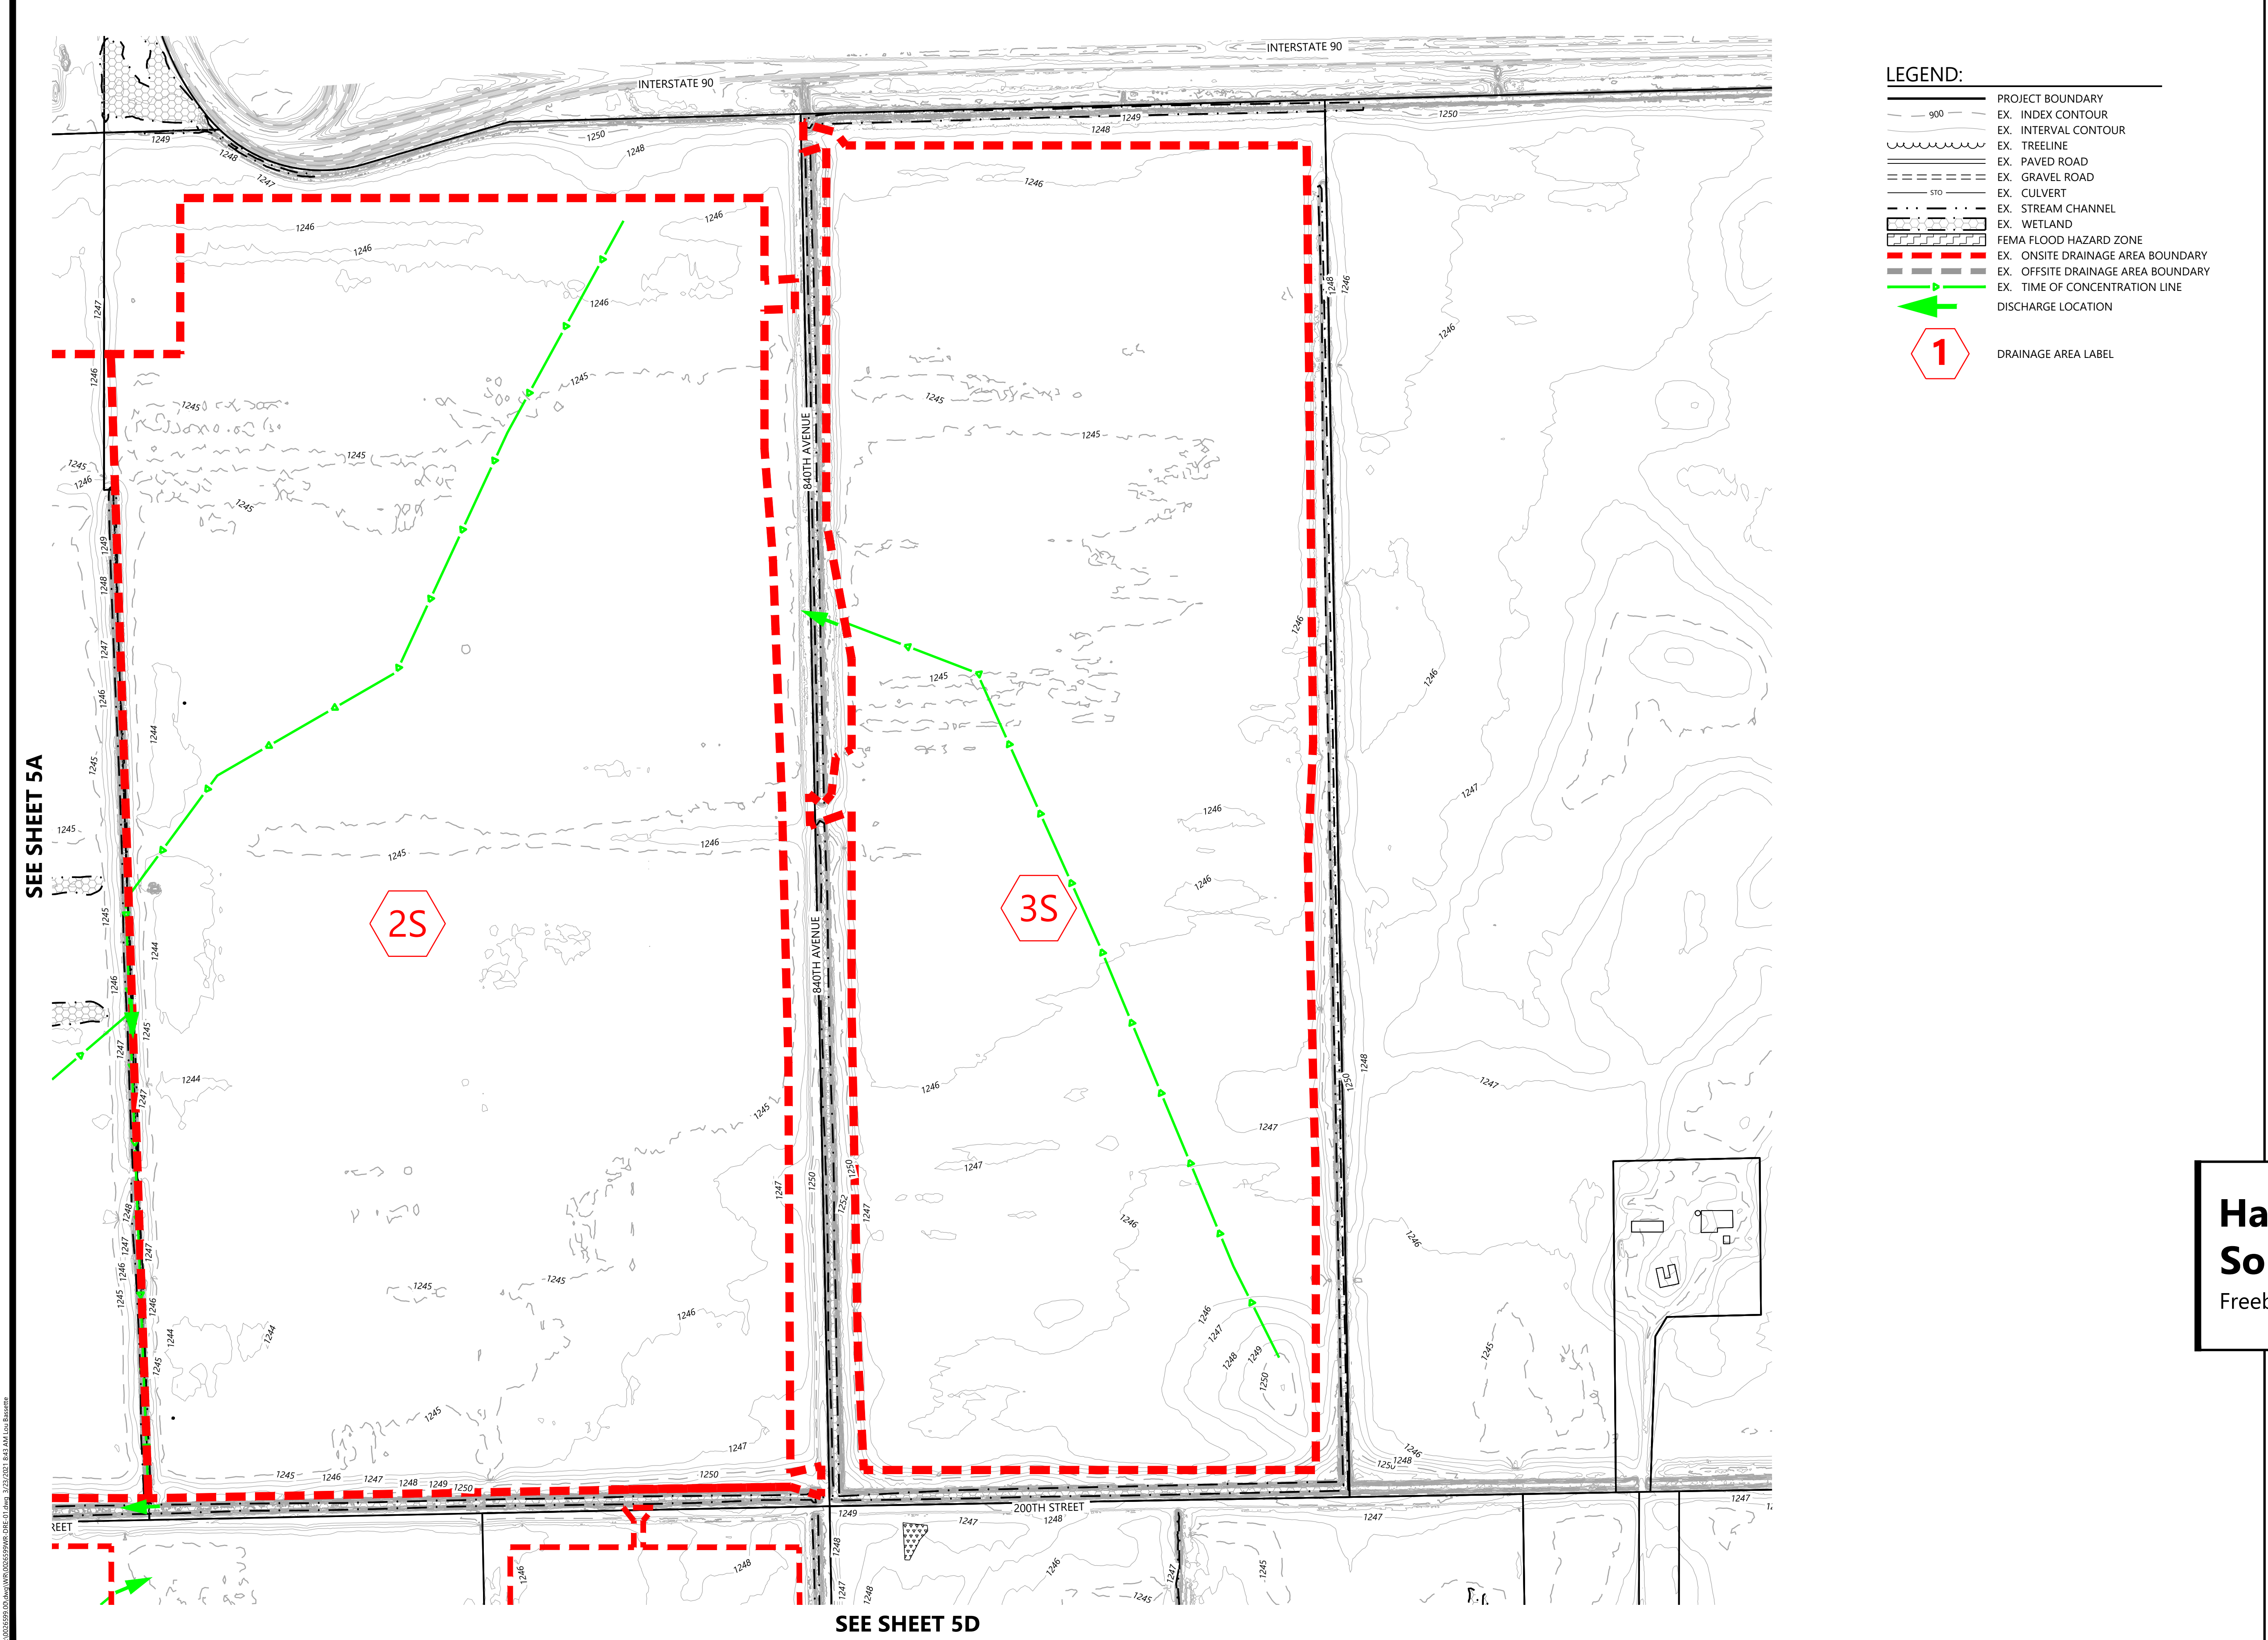

- LEGEND:**
- PROJECT BOUNDARY
 - EX. INDEX CONTOUR
 - EX. INTERVAL CONTOUR
 - EX. TREELINE
 - EX. PAVED ROAD
 - EX. GRAVEL ROAD
 - EX. CULVERT
 - EX. STREAM CHANNEL
 - EX. WETLAND
 - FEMA FLOOD HAZARD ZONE
 - EX. ONSITE DRAINAGE AREA BOUNDARY
 - EX. OFFSITE DRAINAGE AREA BOUNDARY
 - EX. TIME OF CONCENTRATION LINE
 - DISCHARGE LOCATION
 - DRAINAGE AREA LABEL

Westwood

Phone: (320) 253-9495 3701 12th Street North, Suite 206
Fax: (320) 358-2001 St. Cloud, MN 56303
TollFree: (800) 270-9495 westwoodps.com
Westwood Professional Services, Inc.

PREPARED FOR:

Capital Dynamics

Midwest Solar DevCo CEI, LLC
47908 Oak Ridge Place Harrisburg, SD 57032

REVISIONS:

#	DATE	COMMENT

0' 300' 600' 900'

Hayward Solar Project

Freeborn County, MN

Existing Drainage Map

NOT FOR CONSTRUCTION

DATE: 03/23/2021


SHEET: 5B

PREPARED FOR:



Midwest Solar DevCo CEI, LLC
47908 Oak Ridge Place Harrisburg, SD 57032

REVISIONS:

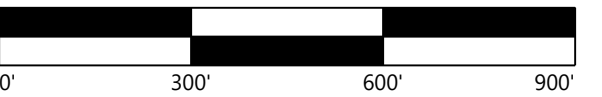[illegible]

Hayward Solar Project


Freeborn County, MN

Existing Drainage Map

NOT FOR CONSTRUCTION

DATE: 03/23/2021

SHEET: 5C

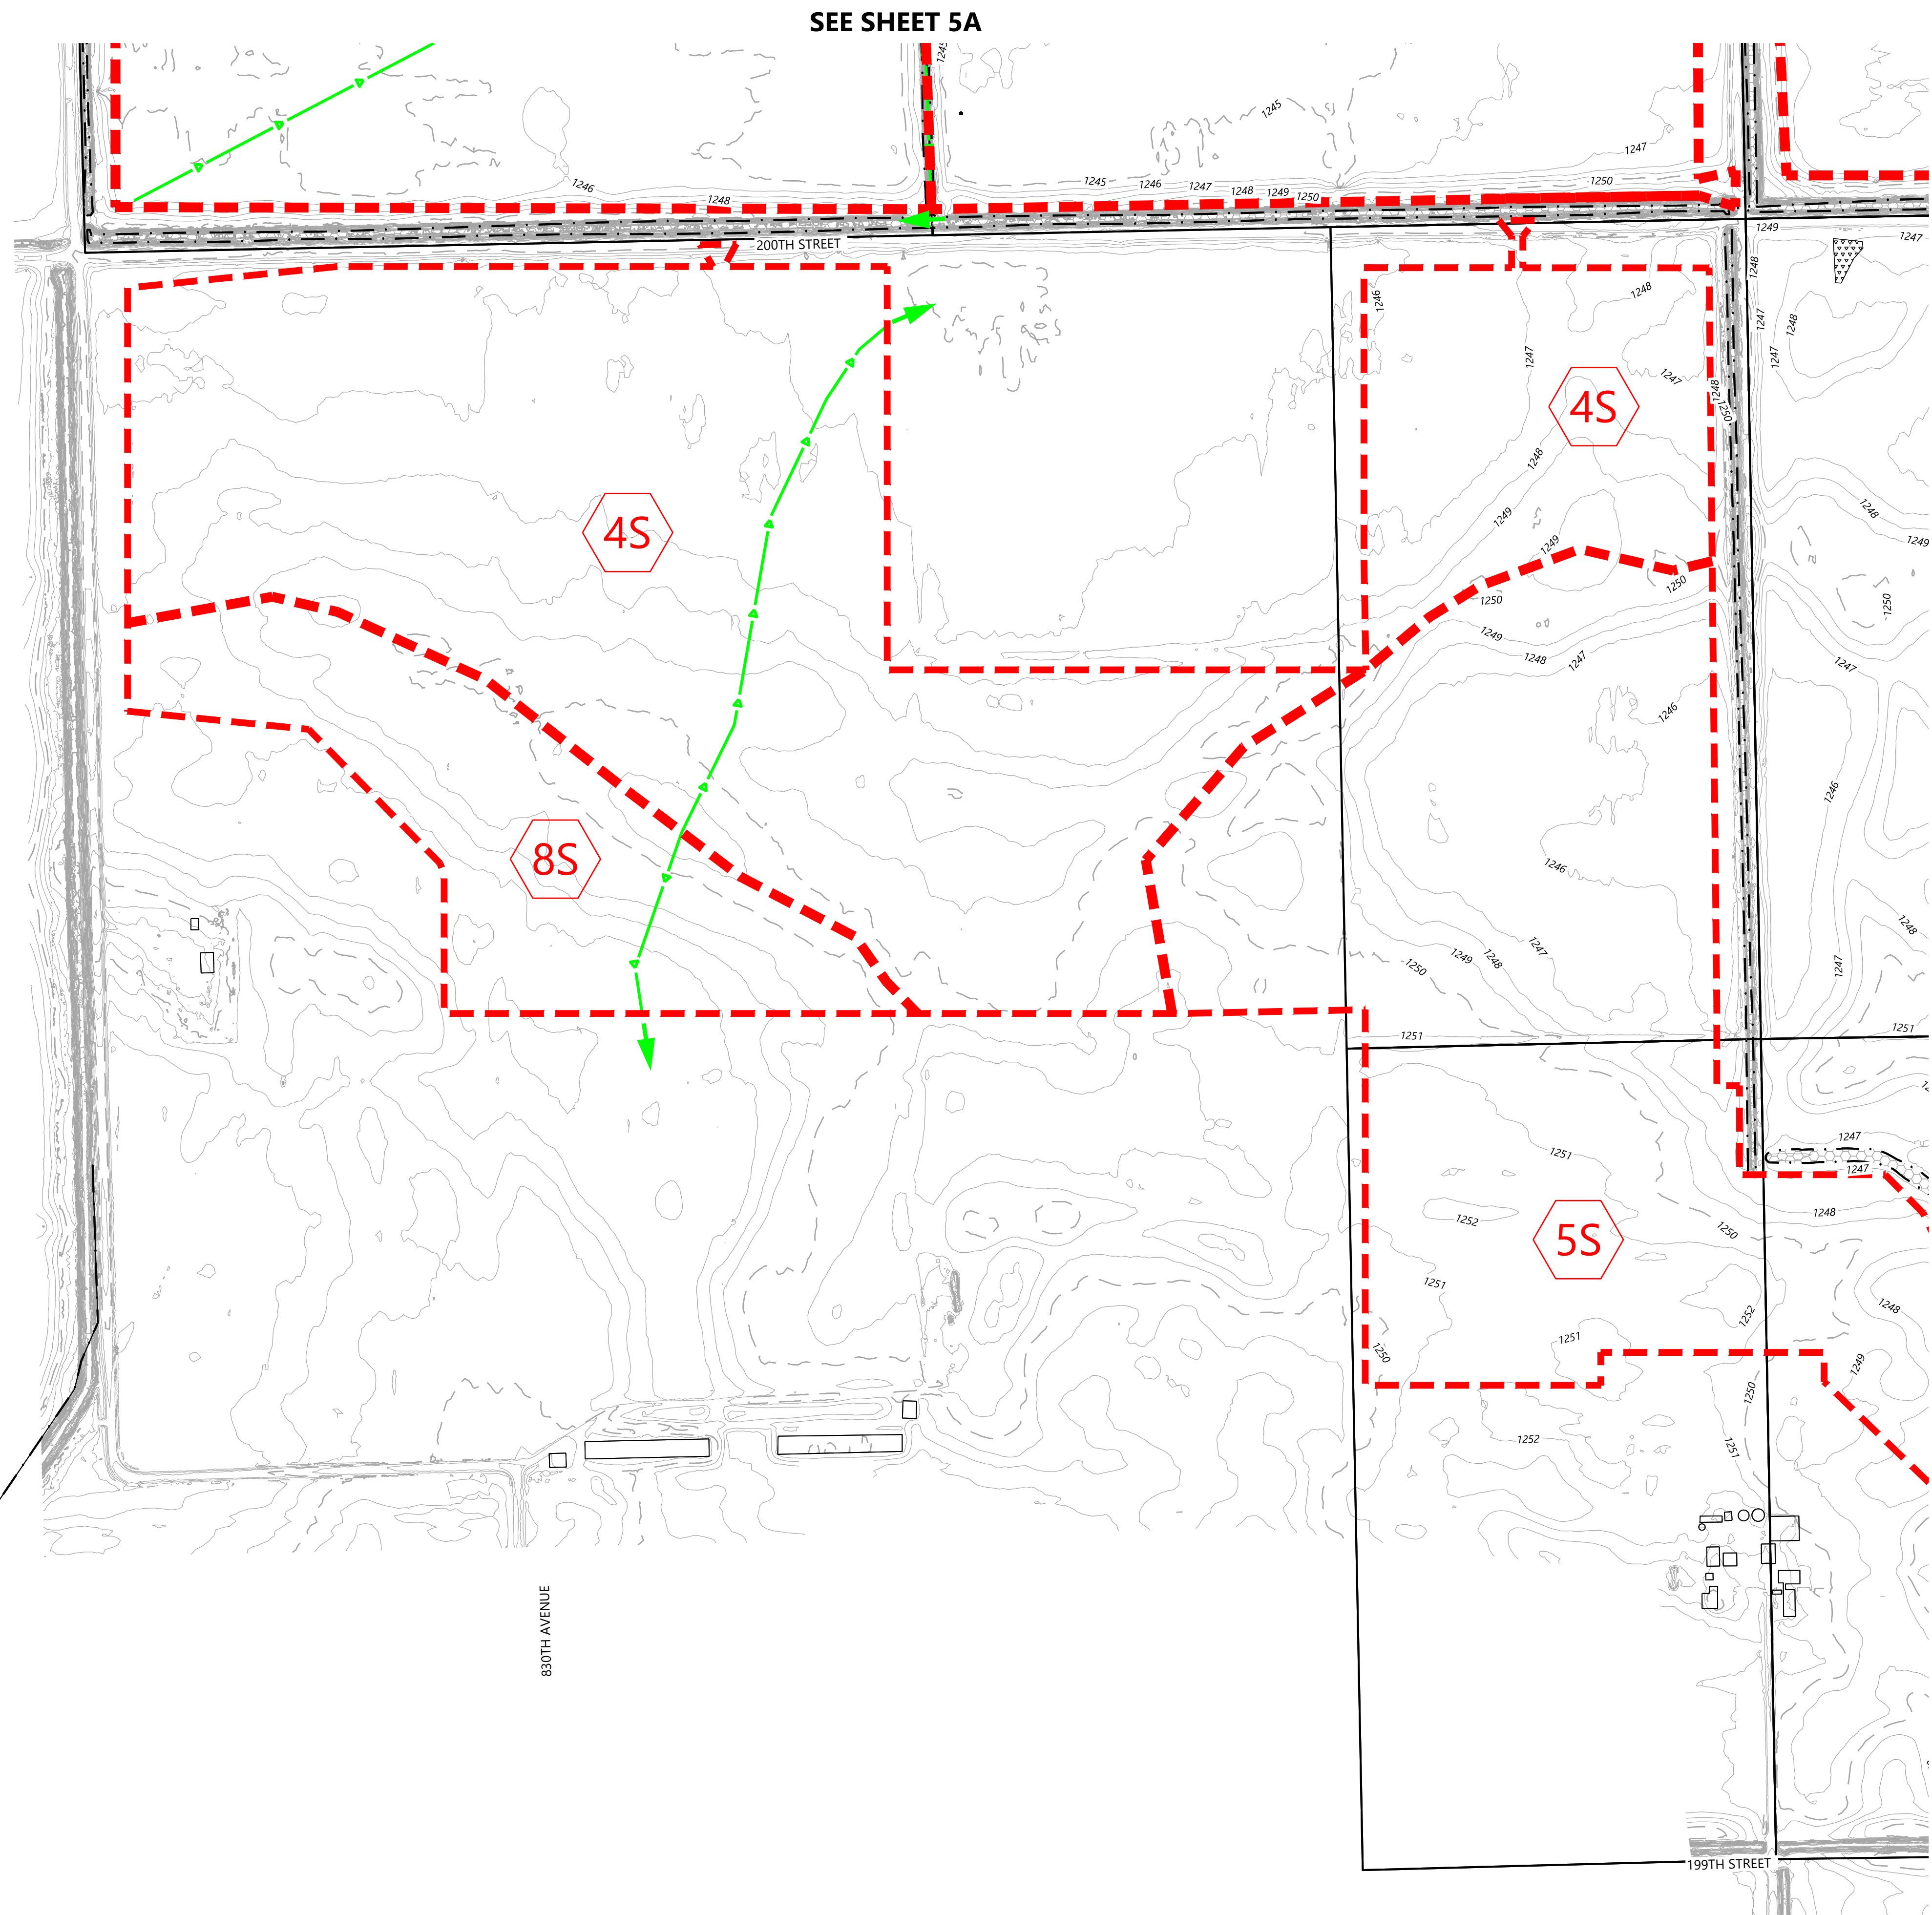

N:\0026599.00\dwg\VR\0026599VR-DRE-01.dwg 3/23/2021 8:43 AM Lou Bassette