


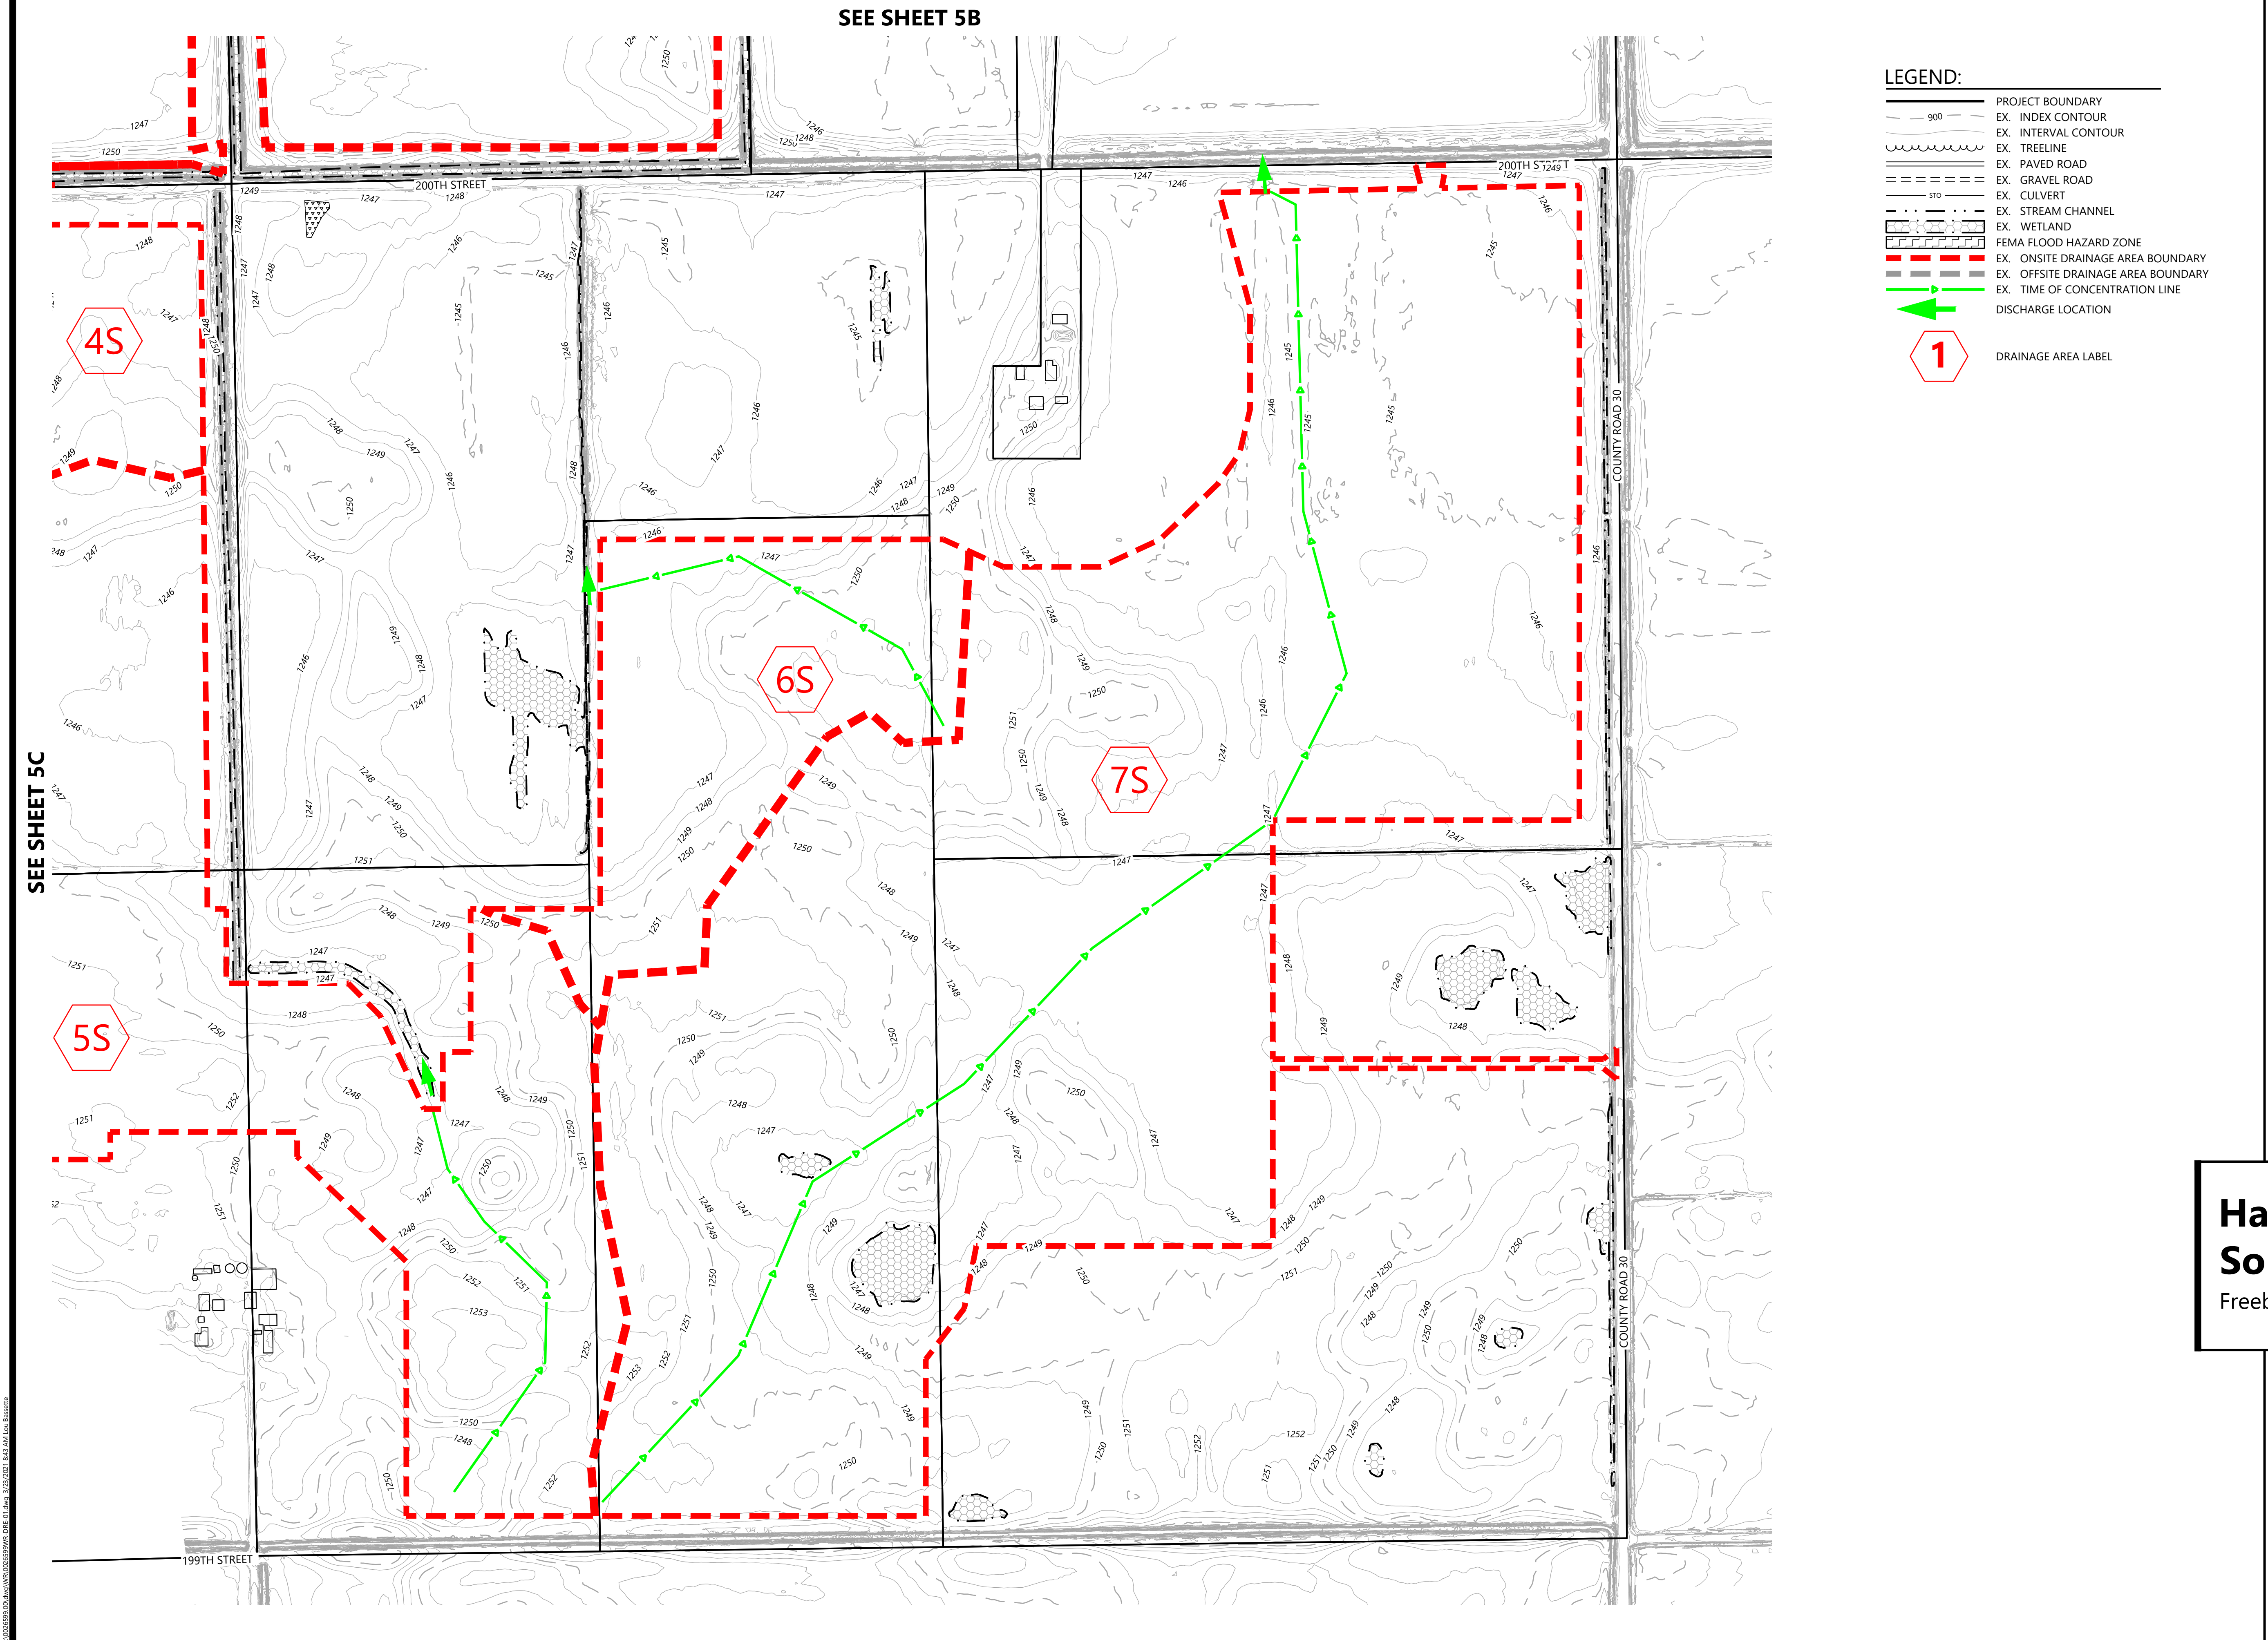

Westwood

Phone: (320) 253-9495 3701 12th Street North, Suite 206
Fax: (320) 358-2001 St. Cloud, MN 56303
TollFree: (800) 270-9495 westwoodps.com
Westwood Professional Services, Inc.

PREPARED FOR:

Capital Dynamics

Midwest Solar DevCo CEI, LLC
47908 Oak Ridge Place Harrisburg, SD 57032

REVISIONS:

#	DATE	COMMENT

Hayward Solar Project
Freeborn County, MN


Existing Drainage Map

NOT FOR CONSTRUCTION


DATE: 03/23/2021

SHEET: 5D

\\0012658-00.dwg W:\0012658.dwg 3/23/2021 8:45 AM Loni Bessette

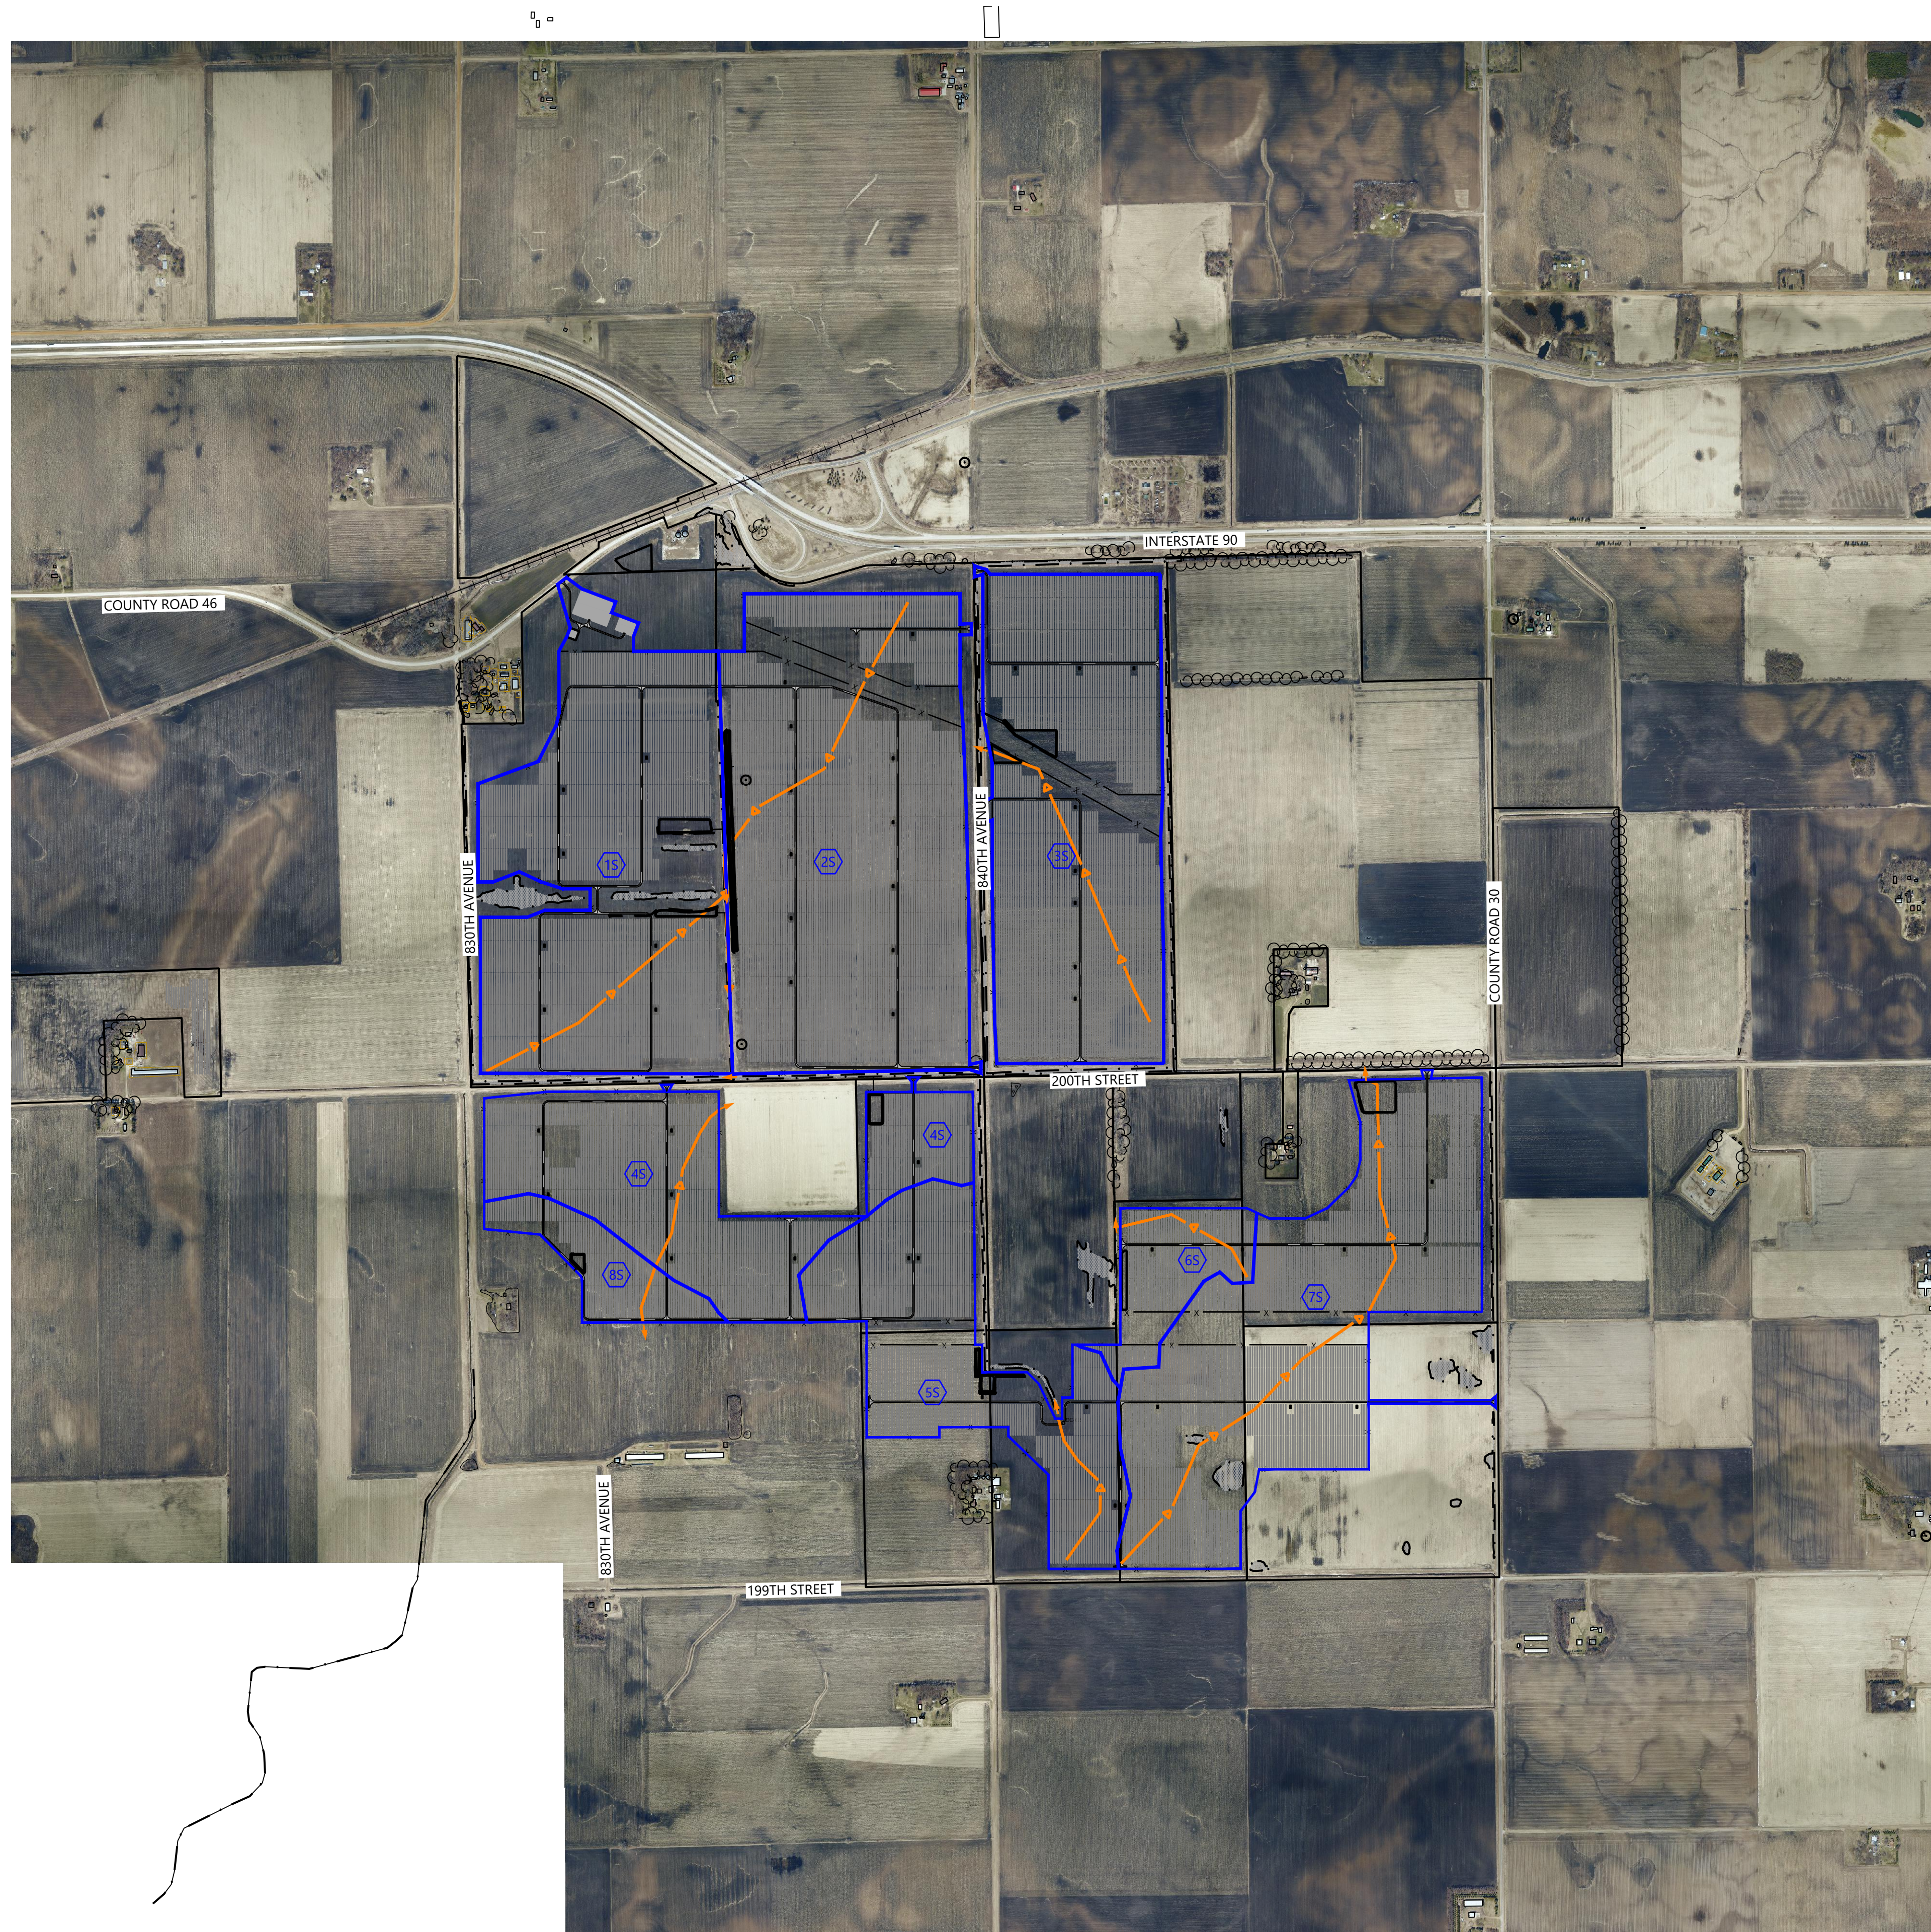

\\001\6588-00\Drawings\00059596\DWG\01.dwg 1/23/2021 8:42 AM Coli Baratta

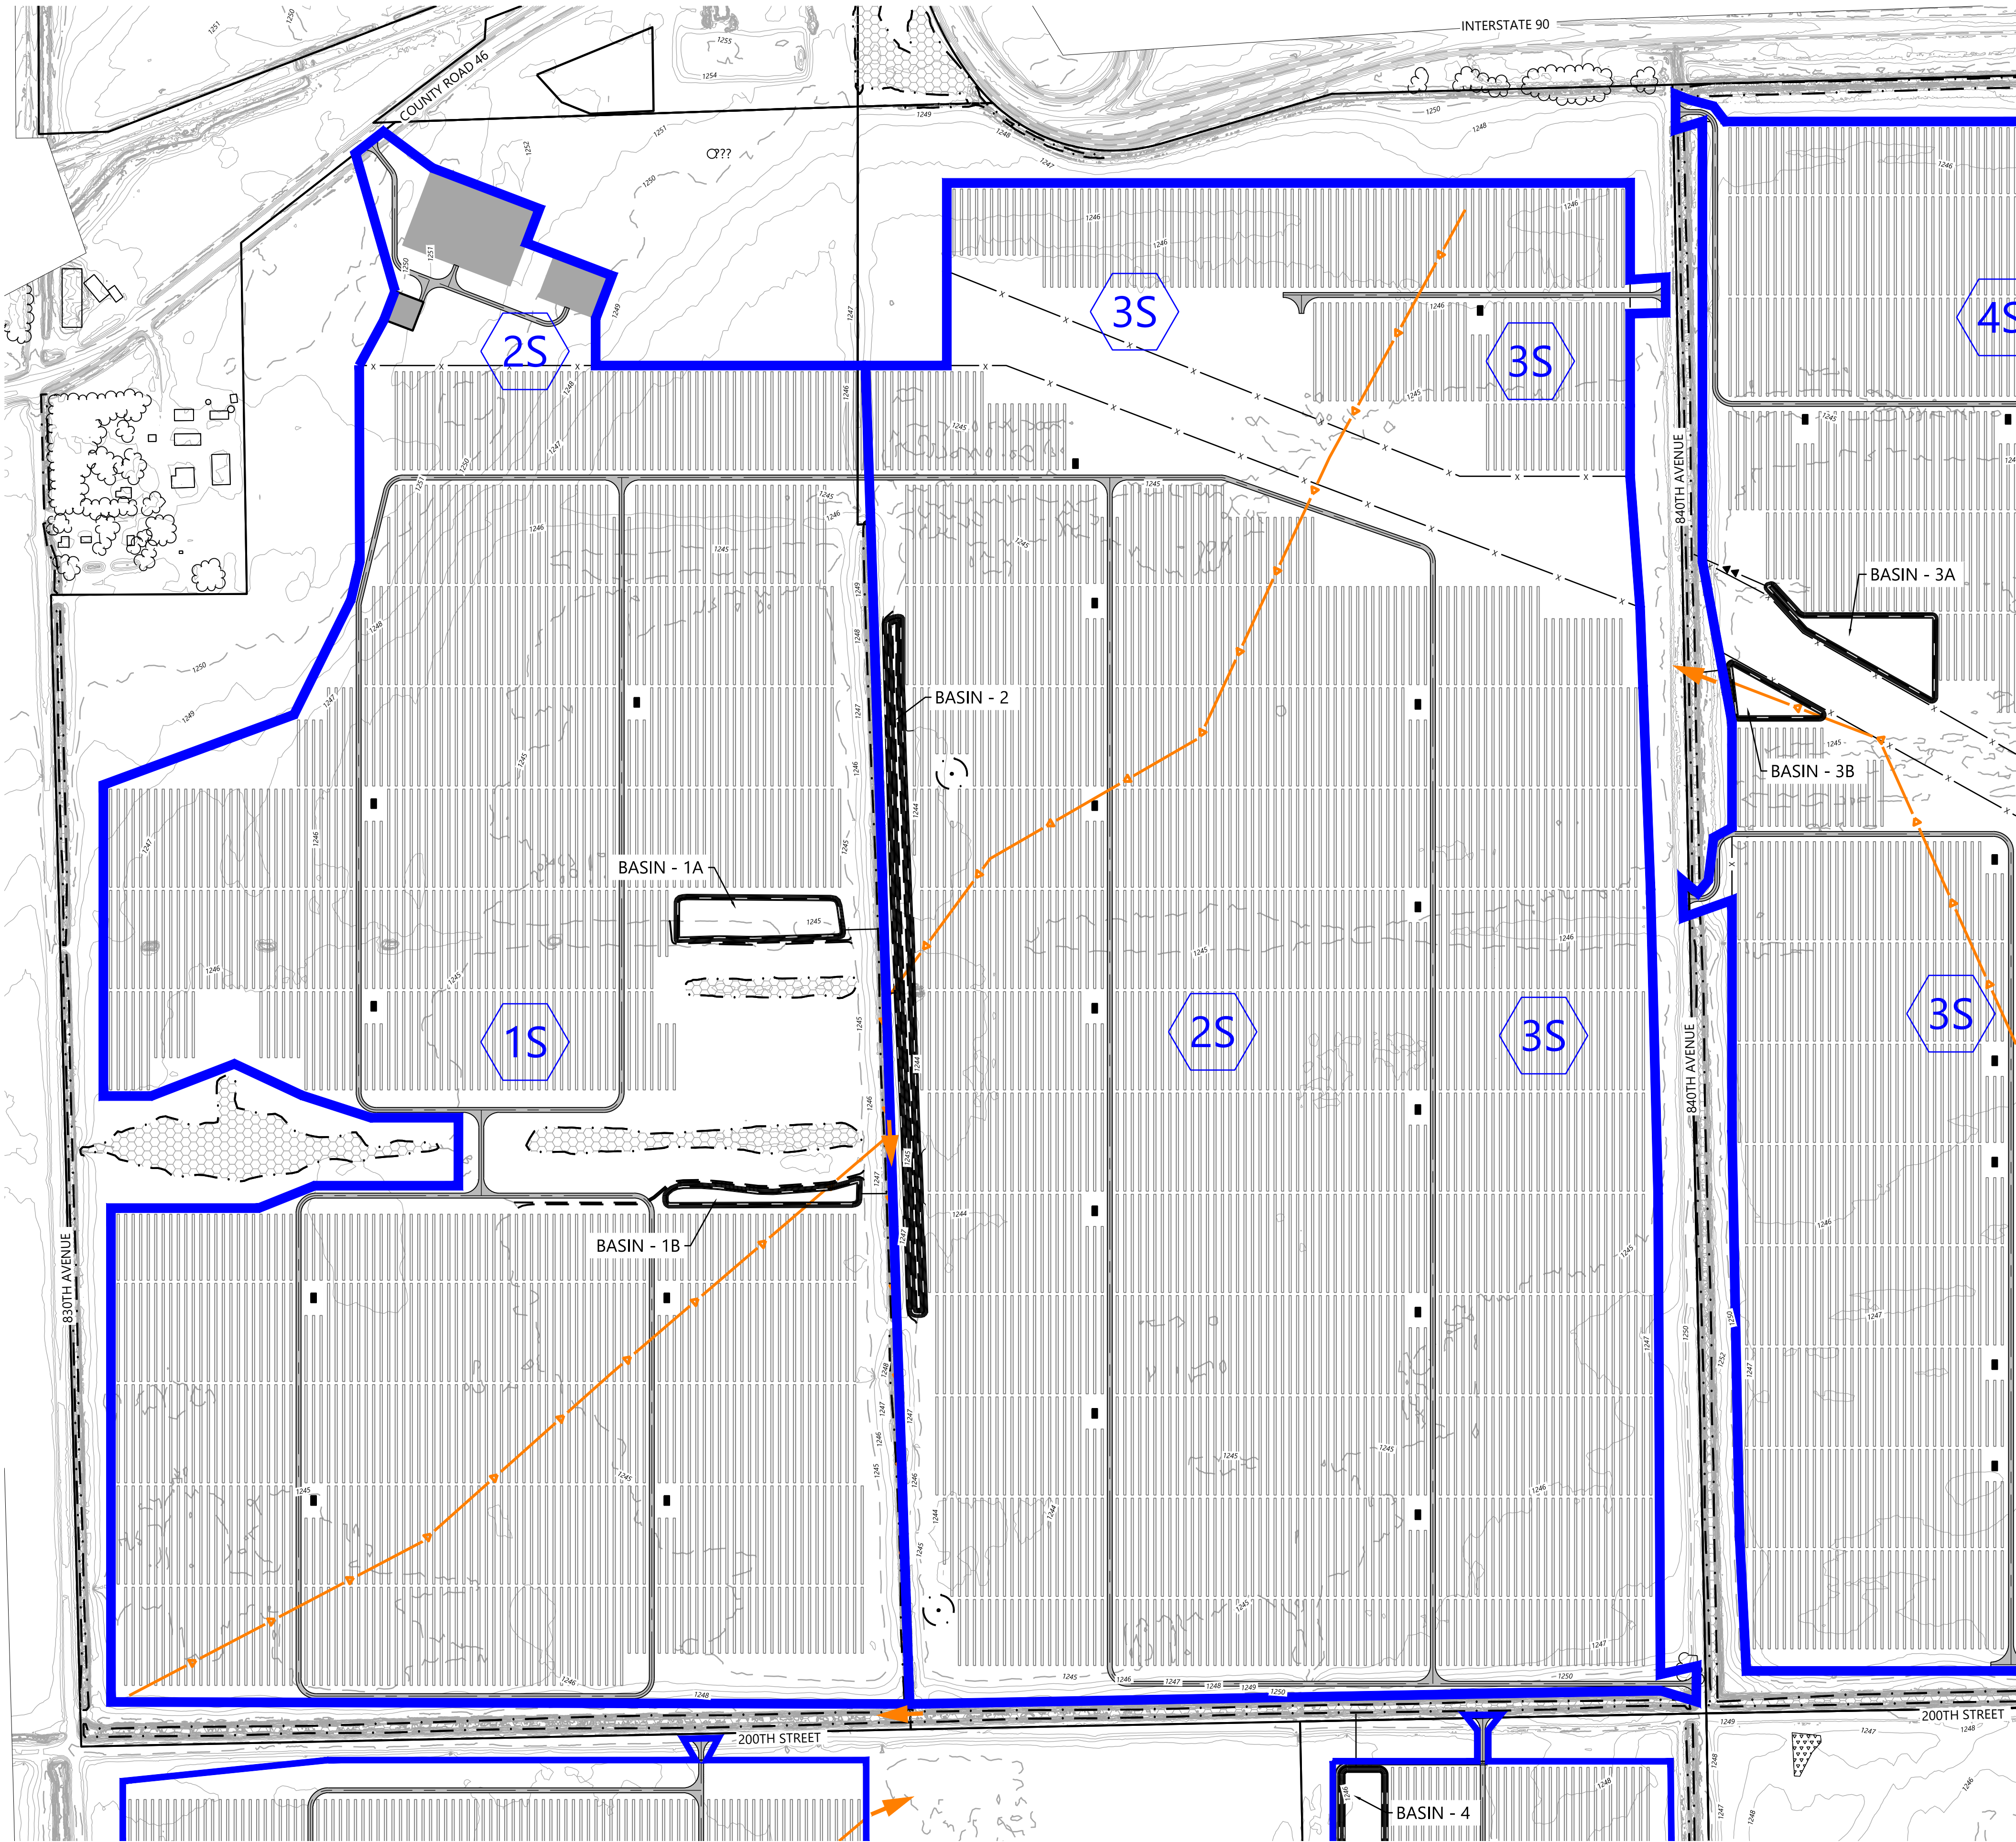

LEGEND:

- PROJECT BOUNDARY
- EX. INDEX CONTOUR
- EX. INTERVAL CONTOUR
- EX. TREELINE
- EX. PAVED ROAD
- EX. GRAVEL ROAD
- EX. CULVERT
- EX. STREAM CHANNEL
- EX. WETLAND
- FEMA FLOOD HAZARD ZONE
- PROPOSED SOLAR ARRAY
- PROPOSED ACCESS ROAD
- PROPOSED LOW WATER CROSSING
- PROPOSED SECURITY FENCE
- PROPOSED ELECTRICAL EQUIPMENT
- PROPOSED LAYDOWN YARD
- PROPOSED INDEX CONTOUR
- PROPOSED INTERVAL CONTOUR
- PROPOSED CULVERT
- PROPOSED STORM SEWER
- PROPOSED DRAIN TILE
- PROPOSED STORM STRUCTURE
- PROPOSED FLARED END SECTION W/RIP RAP
- PROPOSED ONSITE DRAINAGE AREA BOUNDARY
- PROPOSED OFFSITE DRAINAGE AREA BOUNDARY
- PROPOSED TIME OF CONCENTRATION LINE
- DISCHARGE LOCATION
- DRAINAGE AREA LABEL

SEE SHEET 6B

SEE SHEET 6C

Westwood


Phone: (320) 253-9495 3701 12th Street North, Suite 206
Fax: (320) 358-2001 St. Cloud, MN 56303
TollFree: (800) 270-9495 westwoodps.com
Westwood Professional Services, Inc.

PREPARED FOR:

Capital Dynamics

Midwest Solar DevCo CEI, LLC
47908 Oak Ridge Place Harrisburg, SD 57032

REVISIONS:		
#	DATE	COMMENT

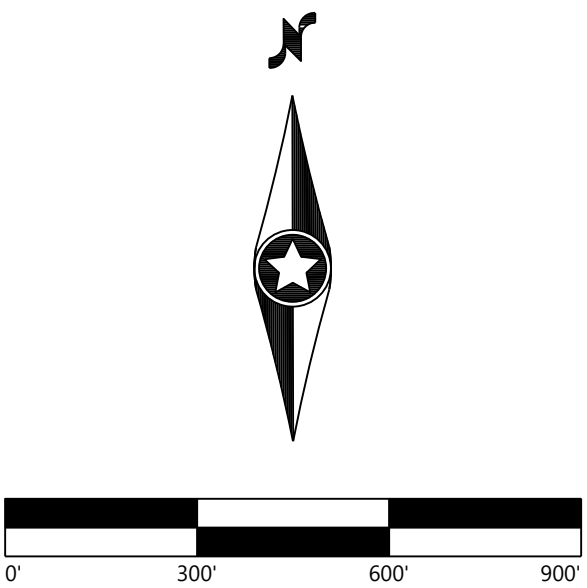

Hayward Solar Project

Freeborn County, MN

Proposed Drainage
Map

NOT FOR CONSTRUCTION

DATE: 03/23/2021

SHEET: 6A