



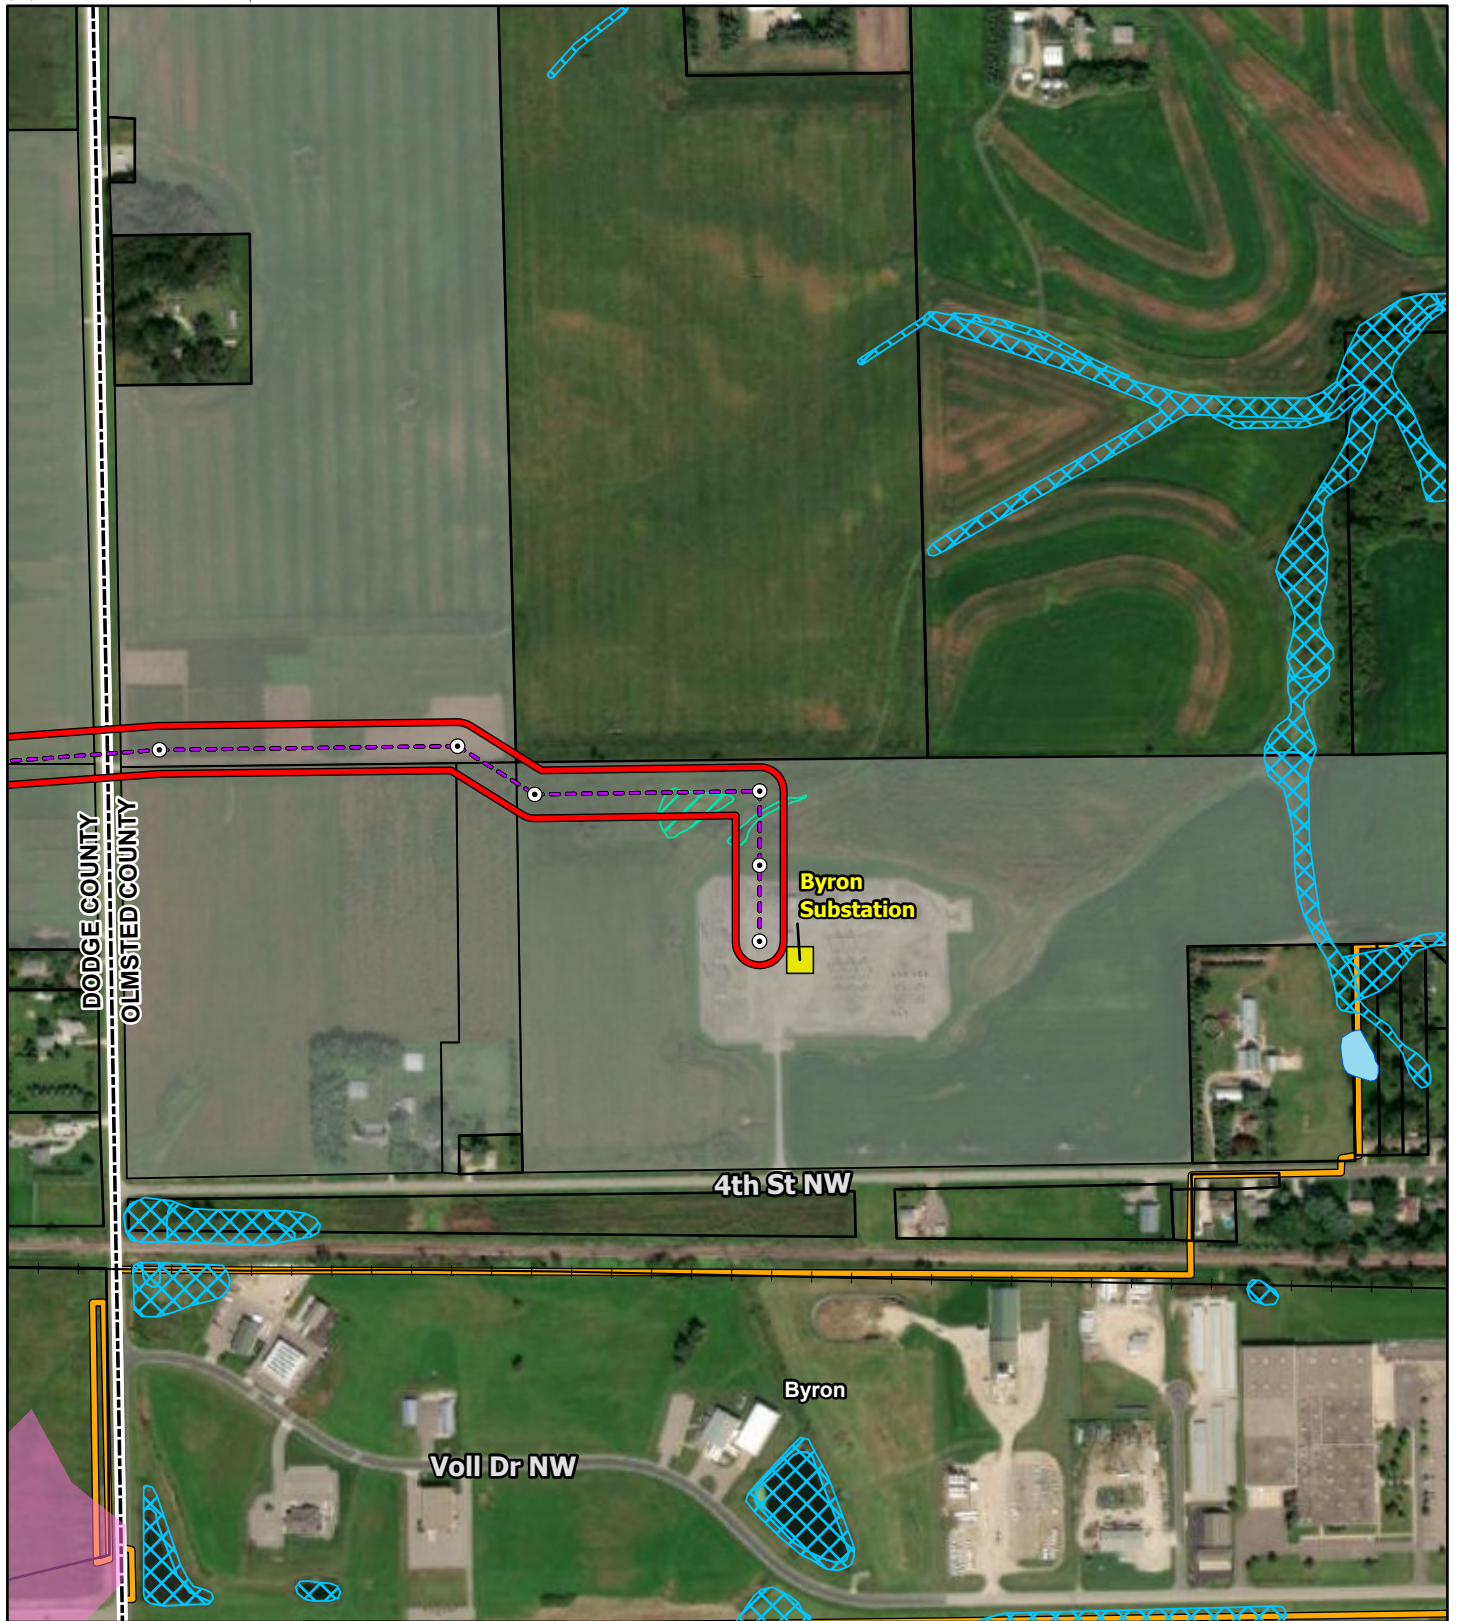


Data Source(s): Westwood (2021); US Census Bureau (2019); Dodge County GIS (2020); Olmsted County GIS (2020); Ventyx (2021); Esri World Imagery Basemap (Accessed 2021).

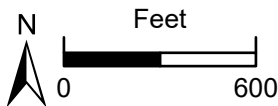

**Westwood**

Phone (952) 937-5150 12701 Whitewater Drive, Suite #300  
 Fax (952) 937-5822 Minnetonka, MN 55343  
 Toll Free (888) 937-5150 westwoodps.com

Westwood Professional Services, Inc.

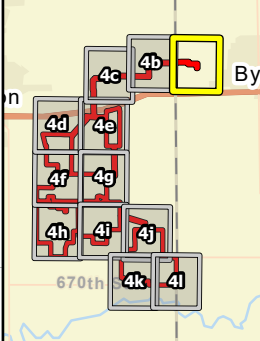

- Project Area Boundary
- Power Pole
- Adjacent Residence
- Existing Substation
- Project Substation
- O&M Facility
- Laydown Yard
- Proposed Transmission Line
- Inverter
- Proposed Access Road
- Proposed Collection
- Delineated Wetland


- Stormwater Pond
- Solar Array
- Proposed Fence
- NHD Waterbody
- NHD Flowline
- NWI Wetland
- FEMA Flood Zone
- Railroad
- Participating Parcel
- Non-Participating Parcel
- County Boundary
- Municipal Boundary

# Byron Solar Project

Dodge and Olmsted Counties, Minnesota

## Project Layout

MAP 4a

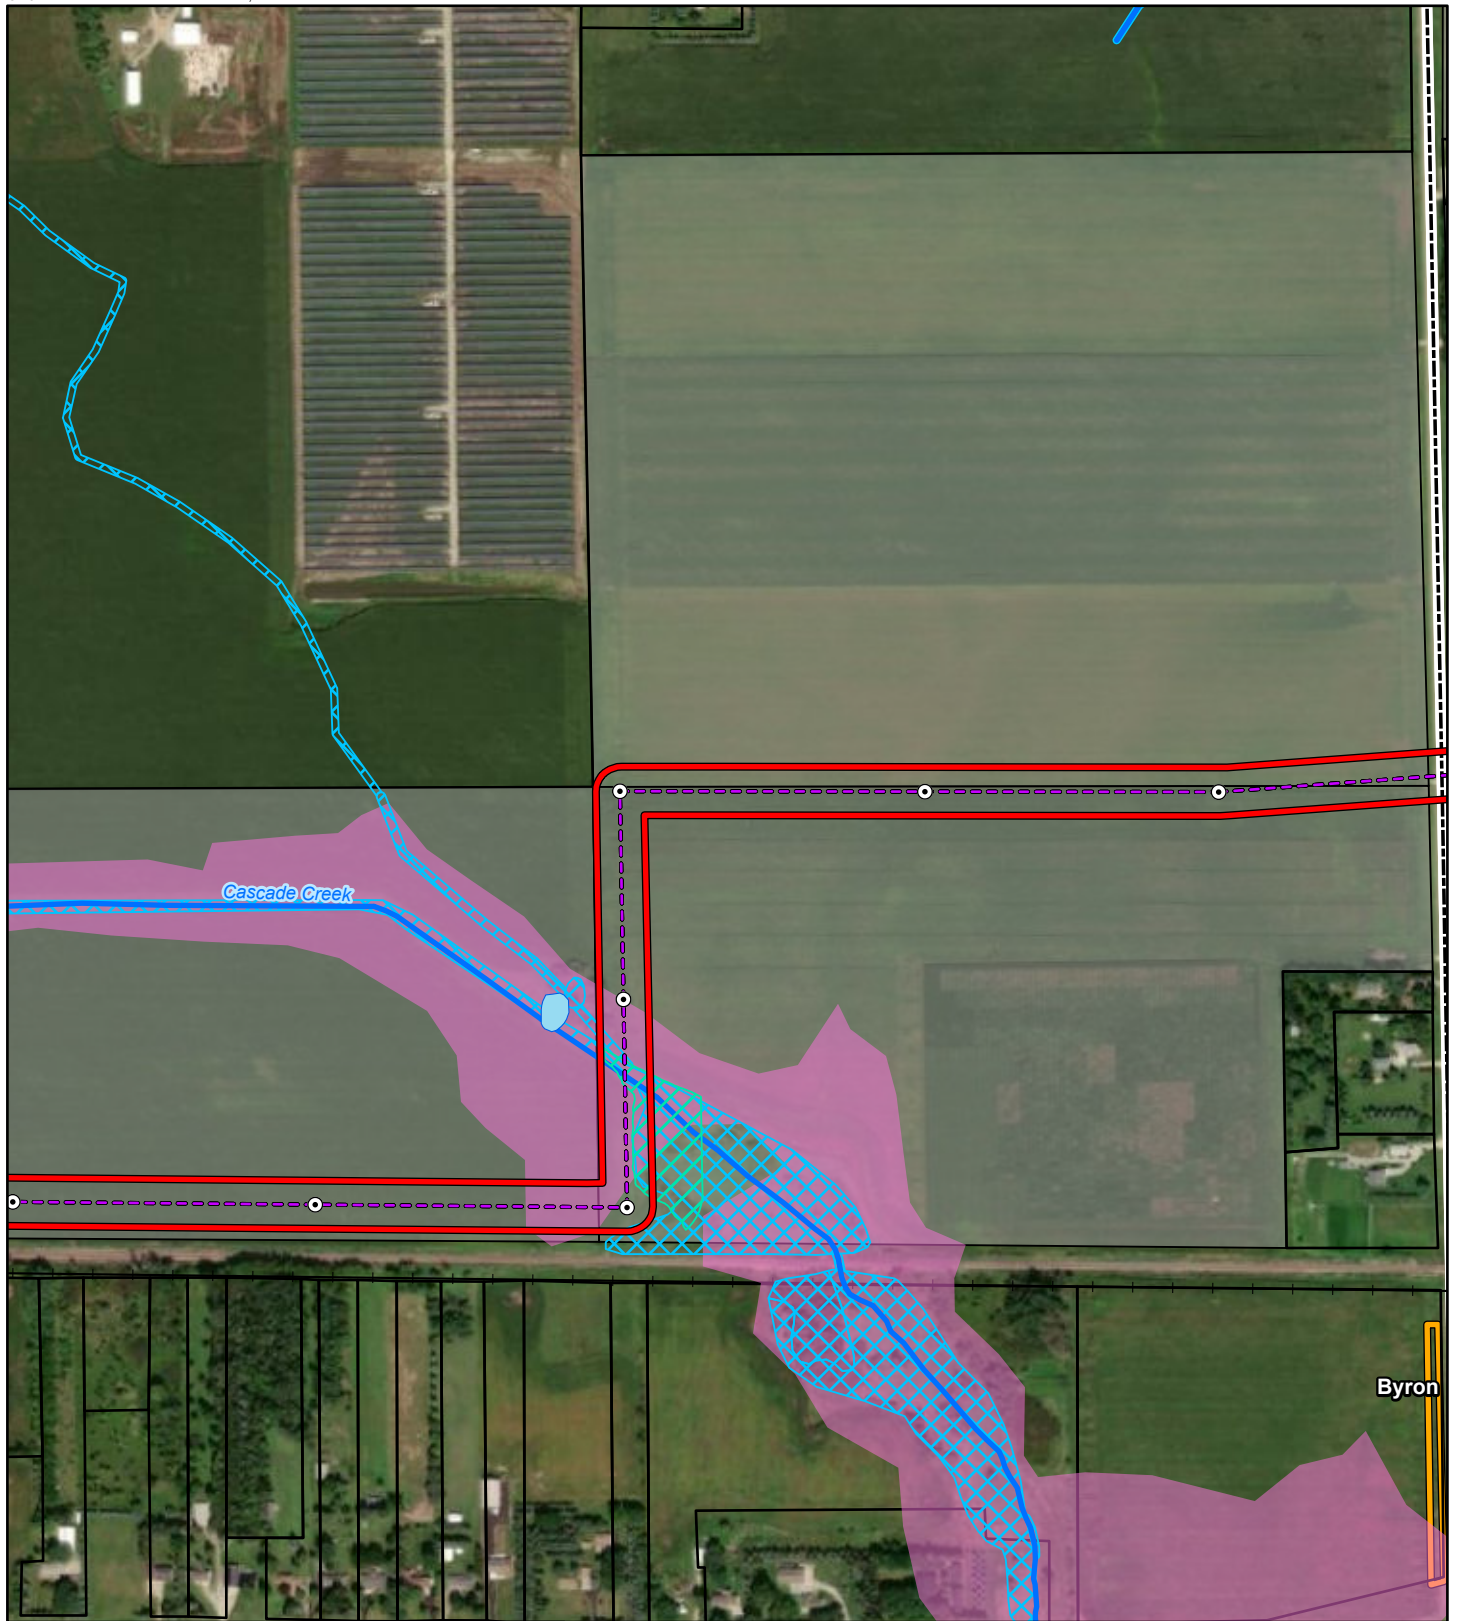


Data Source(s): Westwood (2021); US Census Bureau (2019); Dodge County GIS (2020); Olmsted County GIS (2020); Ventyx (2021); Esri World Imagery Basemap (Accessed 2021).



**Westwood**

Phone (952) 937-5150 12701 Whitewater Drive, Suite #300  
 Fax (952) 937-5822 Minnetonka, MN 55343  
 Toll Free (888) 937-5150 westwoodps.com

Westwood Professional Services, Inc.

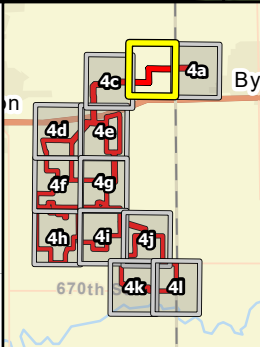


- |                            |                          |
|----------------------------|--------------------------|
| Project Area Boundary      | Stormwater Pond          |
| Power Pole                 | Solar Array              |
| Adjacent Residence         | Proposed Fence           |
| Existing Substation        | NHD Waterbody            |
| Project Substation         | NHD Flowline             |
| O&M Facility               | NWI Wetland              |
| Laydown Yard               | FEMA Flood Zone          |
| Proposed Transmission Line | Railroad                 |
| Inverter                   | Participating Parcel     |
| Proposed Access Road       | Non-Participating Parcel |
| Proposed Collection        | County Boundary          |
| Delineated Wetland         | Municipal Boundary       |

# Byron Solar Project

Dodge and Olmsted Counties, Minnesota

## Project Layout

MAP 4b

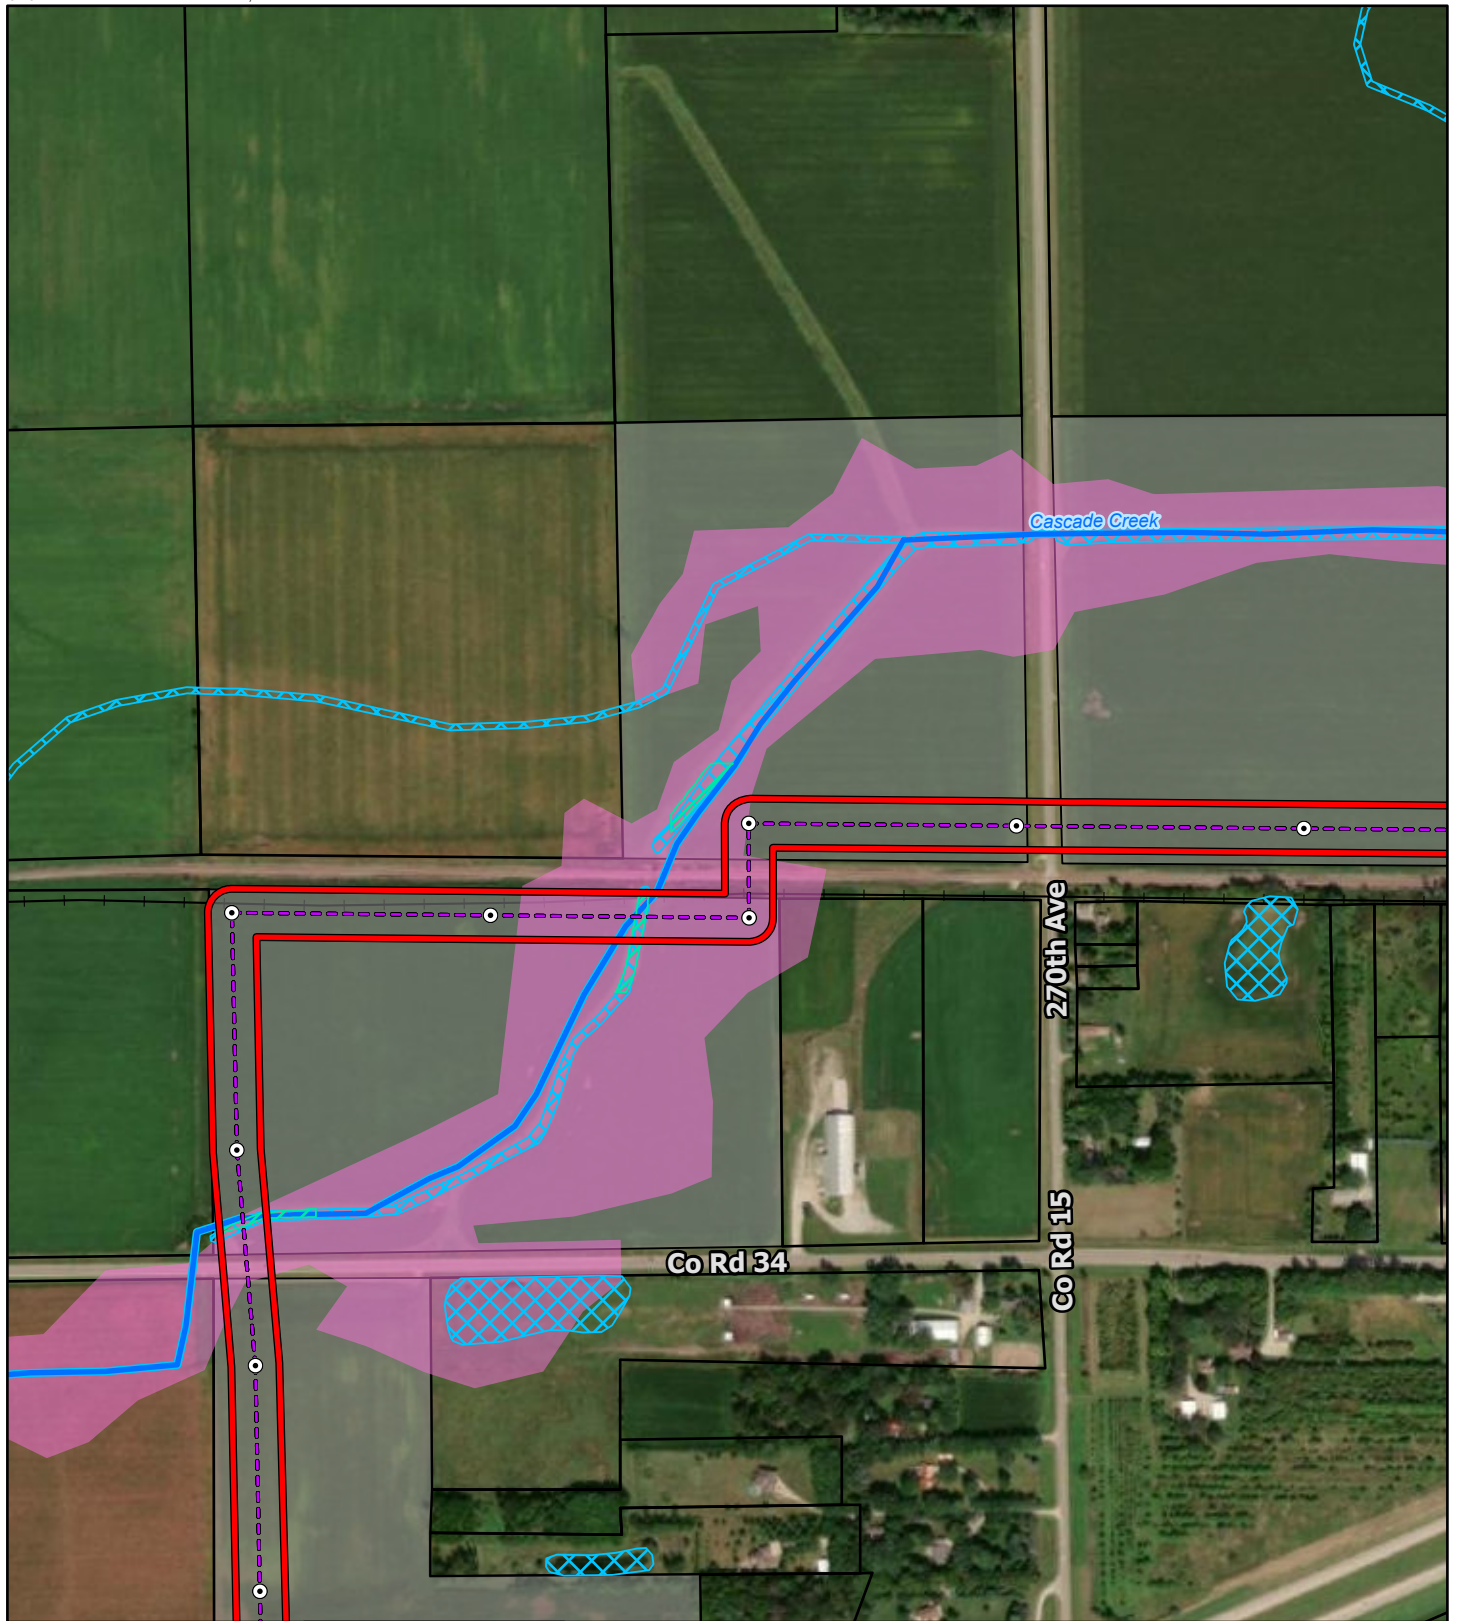


Data Source(s): Westwood (2021); US Census Bureau (2019); Dodge County GIS (2020); Olmsted County GIS (2020); Ventyx (2021); Esri World Imagery Basemap (Accessed 2021).



**Westwood**

Phone (952) 937-5150 12701 Whitewater Drive, Suite #300  
 Fax (952) 937-5822 Minnetonka, MN 55343  
 Toll Free (888) 937-5150 westwoodps.com

Westwood Professional Services, Inc.

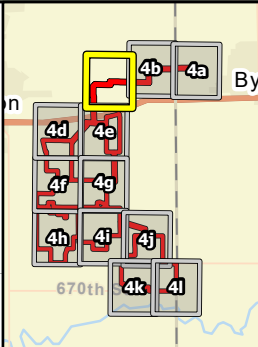



- |                            |                          |
|----------------------------|--------------------------|
| Project Area Boundary      | Stormwater Pond          |
| Power Pole                 | Solar Array              |
| Adjacent Residence         | Proposed Fence           |
| Existing Substation        | NHD Waterbody            |
| Project Substation         | NHD Flowline             |
| O&M Facility               | NWI Wetland              |
| Laydown Yard               | FEMA Flood Zone          |
| Proposed Transmission Line | Railroad                 |
| Inverter                   | Participating Parcel     |
| Proposed Access Road       | Non-Participating Parcel |
| Proposed Collection        | County Boundary          |
| Delineated Wetland         | Municipal Boundary       |

# Byron Solar Project

Dodge and Olmsted Counties, Minnesota

## Project Layout


MAP 4c

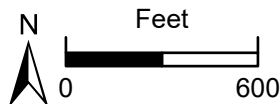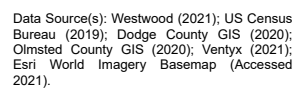

# Westwood

|           |                |                                    |
|-----------|----------------|------------------------------------|
| Phone     | (952) 937-5150 | 12701 Whitewater Drive, Suite #300 |
| Fax       | (952) 937-5822 | Minnetonka, MN 55343               |
| Toll Free | (888) 937-5150 | westwoodps.com                     |

Westwood Professional Services, Inc.

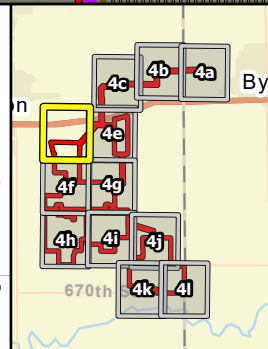


- |                                                                                     |                            |                                                                                     |                          |
|-------------------------------------------------------------------------------------|----------------------------|-------------------------------------------------------------------------------------|--------------------------|
|  | Project Area Boundary      |  | Stormwater Pond          |
|  | Power Pole                 |  | Solar Array              |
|  | Adjacent Residence         |  | Proposed Fence           |
|  | Existing Substation        |  | NHD Waterbody            |
|  | Project Substation         |  | NHD Flowline             |
|  | O&M Facility               |  | NWI Wetland              |
|  | Laydown Yard               |  | FEMA Flood Zone          |
|  | Proposed Transmission Line |  | Railroad                 |
|  | Inverter                   |  | Participating Parcel     |
|  | Proposed Access Road       |  | Non-Participating Parcel |
|  | Proposed Collection        |  | County Boundary          |
|  | Delineated Wetland         |  | Municipal Boundary       |

# Byron Solar Project

Dodge and Olmsted  
Counties, Minnesota

## Project Layout


MAP 4d

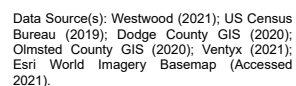

# Westwood

|           |                |                                                    |
|-----------|----------------|----------------------------------------------------|
| Phone     | (952) 937-5150 | 12701 Whitewater Drive, Suite #300                 |
| Fax       | (952) 937-5822 | Minnetonka, MN 55343                               |
| Toll Free | (888) 937-5150 | <a href="http://westwoodps.com">westwoodps.com</a> |

Westwood Professional Services, Inc.

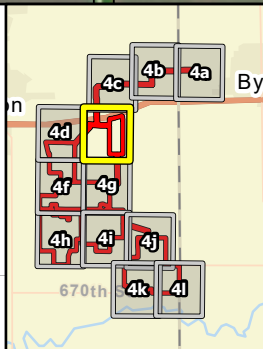

- |                                                                                     |                            |                                                                                     |                          |
|-------------------------------------------------------------------------------------|----------------------------|-------------------------------------------------------------------------------------|--------------------------|
|  | Project Area Boundary      |  | Stormwater Pond          |
|  | Power Pole                 |  | Solar Array              |
|  | Adjacent Residence         |  | Proposed Fence           |
|  | Existing Substation        |  | NHD Waterbody            |
|  | Project Substation         |  | NHD Flowline             |
|  | O&M Facility               |  | NWI Wetland              |
|  | Laydown Yard               |  | FEMA Flood Zone          |
|  | Proposed Transmission Line |  | Railroad                 |
|  | Inverter                   |  | Participating Parcel     |
|  | Proposed Access Road       |  | Non-Participating Parcel |
|  | Proposed Collection        |  | County Boundary          |
|  | Delineated Wetland         |  | Municipal Boundary       |

Dodge and Olmsted  
Counties, Minnesota

## MAP 4e




Data Source(s): Westwood (2021); US Census Bureau (2019); Dodge County GIS (2020); Olmsted County GIS (2020); Ventyx (2021); Esri World Imagery Basemap (Accessed 2021).



**Westwood**

Phone (952) 937-5150 12701 Whitewater Drive, Suite #300  
 Fax (952) 937-5822 Minnetonka, MN 55343  
 Toll Free (888) 937-5150 westwoodps.com

Westwood Professional Services, Inc.

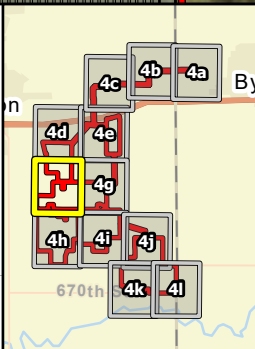


- |                            |                          |
|----------------------------|--------------------------|
| Project Area Boundary      | Stormwater Pond          |
| Power Pole                 | Solar Array              |
| Adjacent Residence         | Proposed Fence           |
| Existing Substation        | NHD Waterbody            |
| Project Substation         | NHD Flowline             |
| O&M Facility               | NWI Wetland              |
| Laydown Yard               | FEMA Flood Zone          |
| Proposed Transmission Line | Railroad                 |
| Inverter                   | Participating Parcel     |
| Proposed Access Road       | Non-Participating Parcel |
| Proposed Collection        | County Boundary          |
| Delineated Wetland         | Municipal Boundary       |


# Byron Solar Project

Dodge and Olmsted Counties, Minnesota

## Project Layout

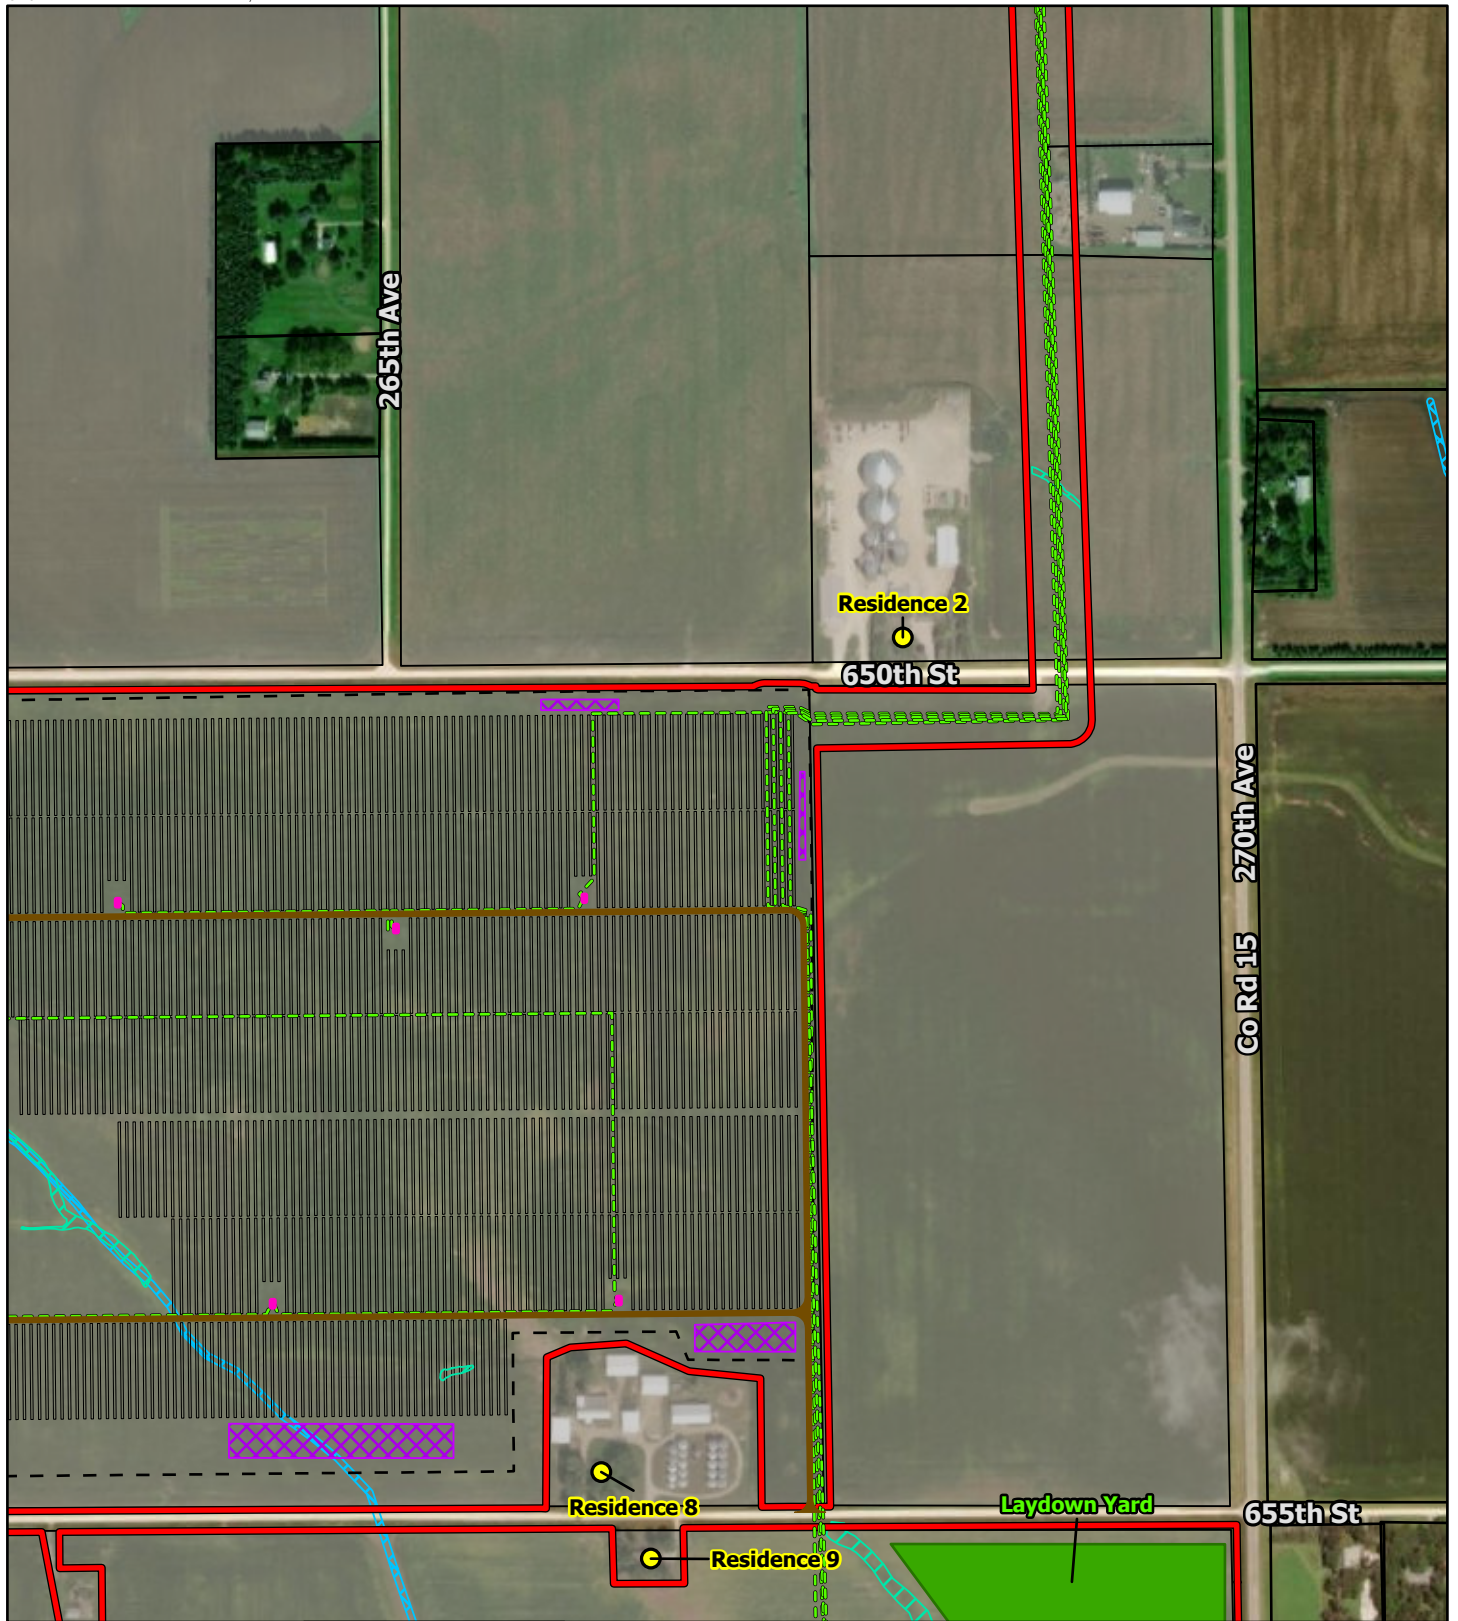


Data Source(s): Westwood (2021); US Census Bureau (2019); Dodge County GIS (2020); Olmsted County GIS (2020); Ventyx (2021); Esri World Imagery Basemap (Accessed 2021).

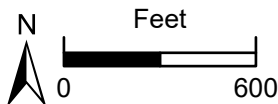

**Westwood**

Phone (952) 937-5150 12701 Whitewater Drive, Suite #300  
 Fax (952) 937-5822 Minnetonka, MN 55343  
 Toll Free (888) 937-5150 westwoodps.com

Westwood Professional Services, Inc.

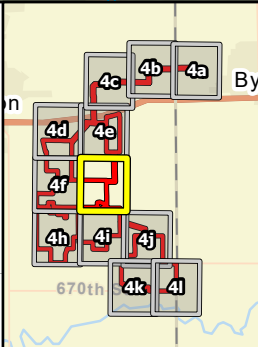

- |                            |                          |
|----------------------------|--------------------------|
| Project Area Boundary      | Stormwater Pond          |
| Power Pole                 | Solar Array              |
| Adjacent Residence         | Proposed Fence           |
| Existing Substation        | NHD Waterbody            |
| Project Substation         | NHD Flowline             |
| O&M Facility               | NWI Wetland              |
| Laydown Yard               | FEMA Flood Zone          |
| Proposed Transmission Line | Railroad                 |
| Inverter                   | Participating Parcel     |
| Proposed Access Road       | Non-Participating Parcel |
| Proposed Collection        | County Boundary          |
| Delineated Wetland         | Municipal Boundary       |

# Byron Solar Project


Dodge and Olmsted Counties, Minnesota

## Project Layout

MAP 4g




Data Source(s): Westwood (2021); US Census Bureau (2019); Dodge County GIS (2020); Olmsted County GIS (2020); Ventyx (2021); Esri World Imagery Basemap (Accessed 2021).

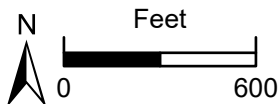

**Westwood**

Phone (952) 937-5150 12701 Whitewater Drive, Suite #300  
 Fax (952) 937-5822 Minnetonka, MN 55343  
 Toll Free (888) 937-5150 westwoodps.com

Westwood Professional Services, Inc.

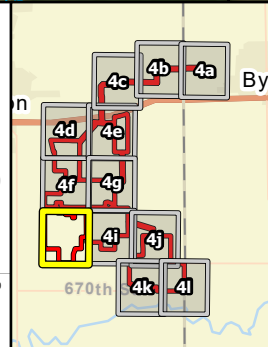


- |                            |                          |
|----------------------------|--------------------------|
| Project Area Boundary      | Stormwater Pond          |
| Power Pole                 | Solar Array              |
| Adjacent Residence         | Proposed Fence           |
| Existing Substation        | NHD Waterbody            |
| Project Substation         | NHD Flowline             |
| O&M Facility               | NWI Wetland              |
| Laydown Yard               | FEMA Flood Zone          |
| Proposed Transmission Line | Railroad                 |
| Inverter                   | Participating Parcel     |
| Proposed Access Road       | Non-Participating Parcel |
| Proposed Collection        | County Boundary          |
| Delineated Wetland         | Municipal Boundary       |

# Byron Solar Project


Dodge and Olmsted Counties, Minnesota

## Project Layout

MAP 4h

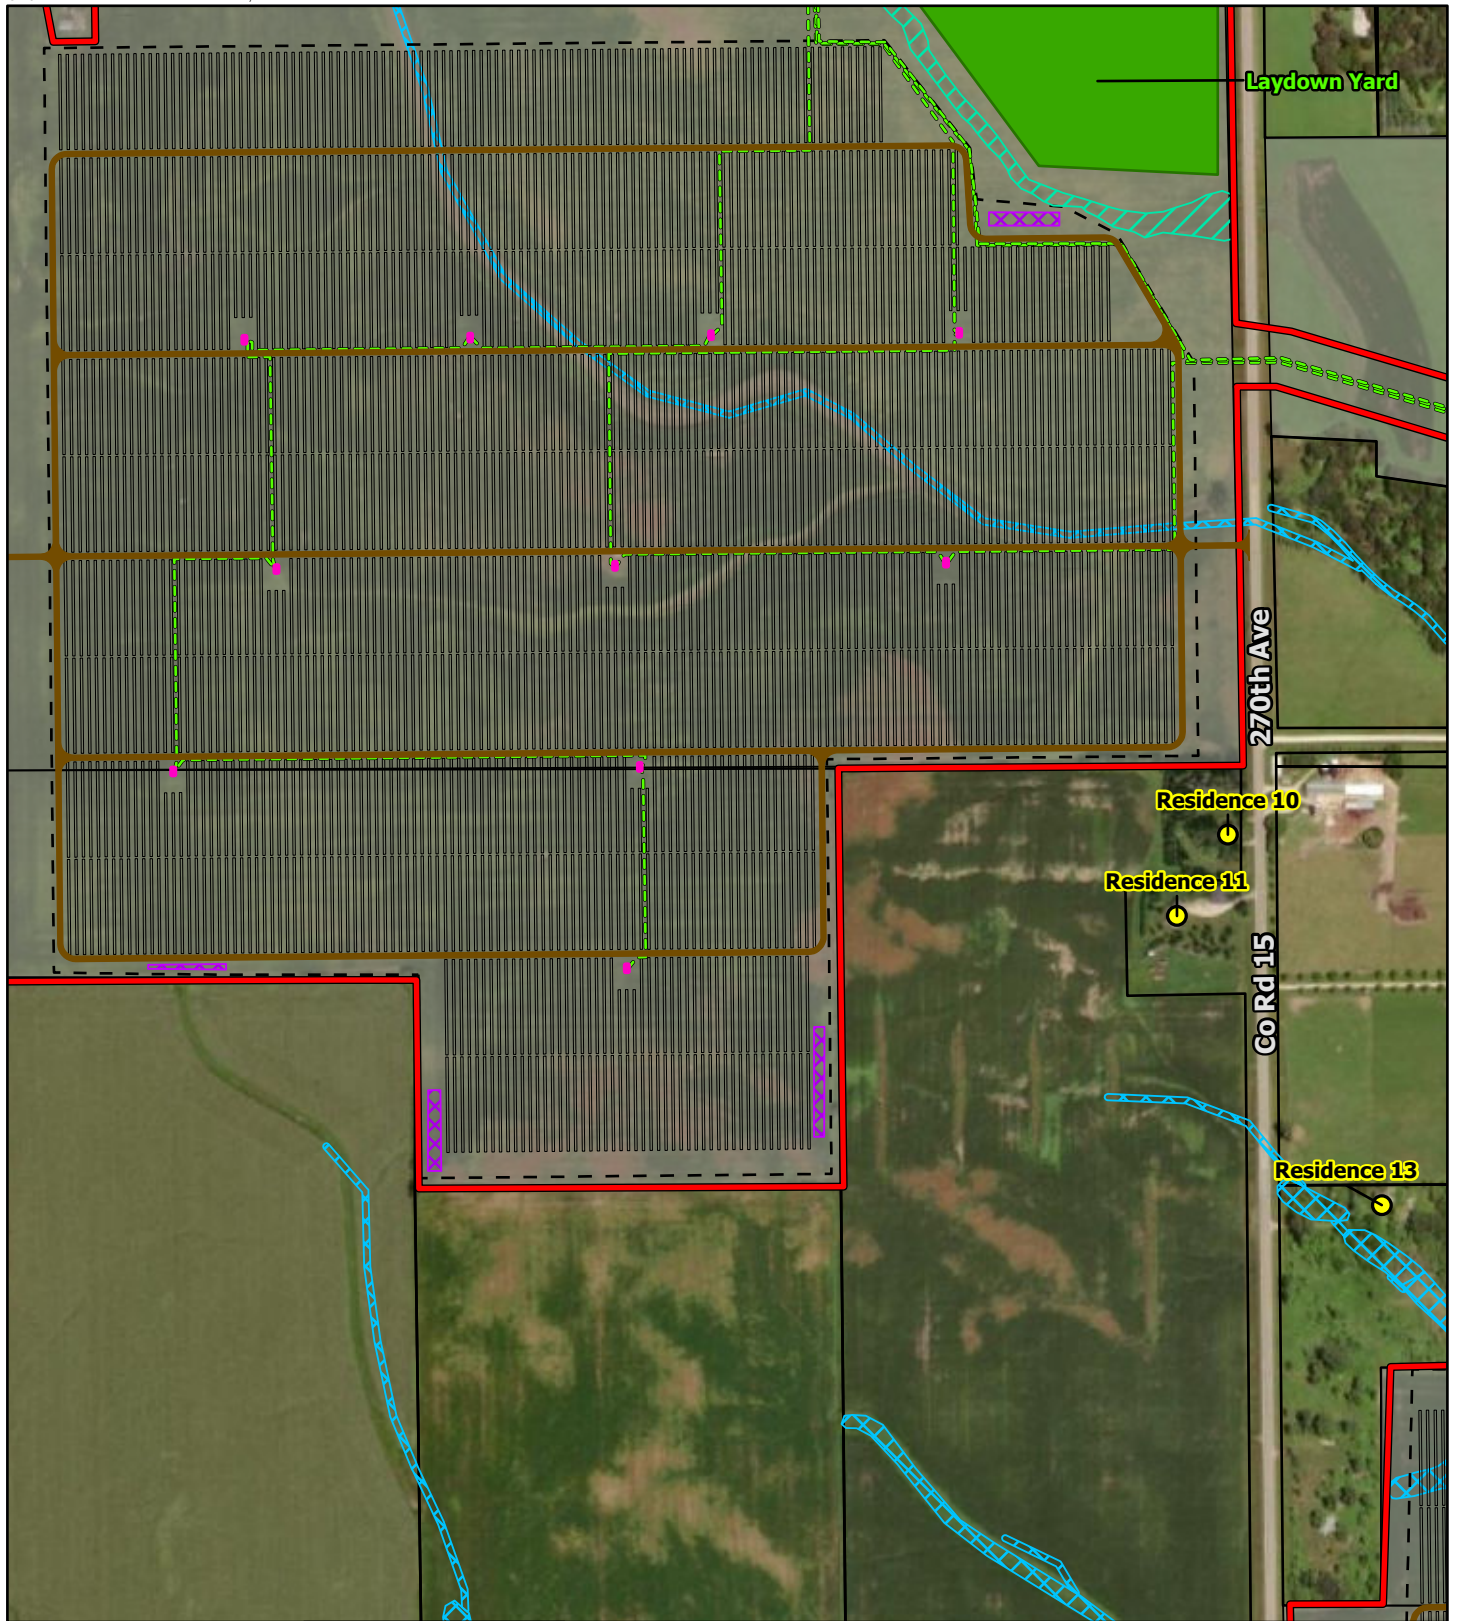


Data Source(s): Westwood (2021); US Census Bureau (2019); Dodge County GIS (2020); Olmsted County GIS (2020); Ventyx (2021); Esri World Imagery Basemap (Accessed 2021).

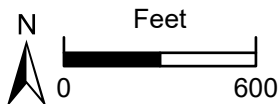

**Westwood**

Phone (952) 937-5150 12701 Whitewater Drive, Suite #300  
 Fax (952) 937-5822 Minnetonka, MN 55343  
 Toll Free (888) 937-5150 westwoodps.com

Westwood Professional Services, Inc.

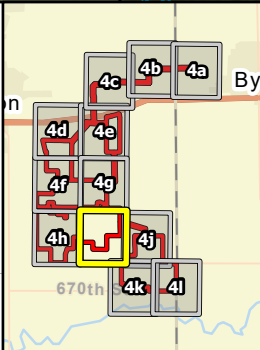


- |                            |                          |
|----------------------------|--------------------------|
| Project Area Boundary      | Stormwater Pond          |
| Power Pole                 | Solar Array              |
| Adjacent Residence         | Proposed Fence           |
| Existing Substation        | NHD Waterbody            |
| Project Substation         | NHD Flowline             |
| O&M Facility               | NWI Wetland              |
| Laydown Yard               | FEMA Flood Zone          |
| Proposed Transmission Line | Railroad                 |
| Inverter                   | Participating Parcel     |
| Proposed Access Road       | Non-Participating Parcel |
| Proposed Collection        | County Boundary          |
| Delineated Wetland         | Municipal Boundary       |

# Byron Solar Project

Dodge and Olmsted Counties, Minnesota

## Project Layout

MAP 4i

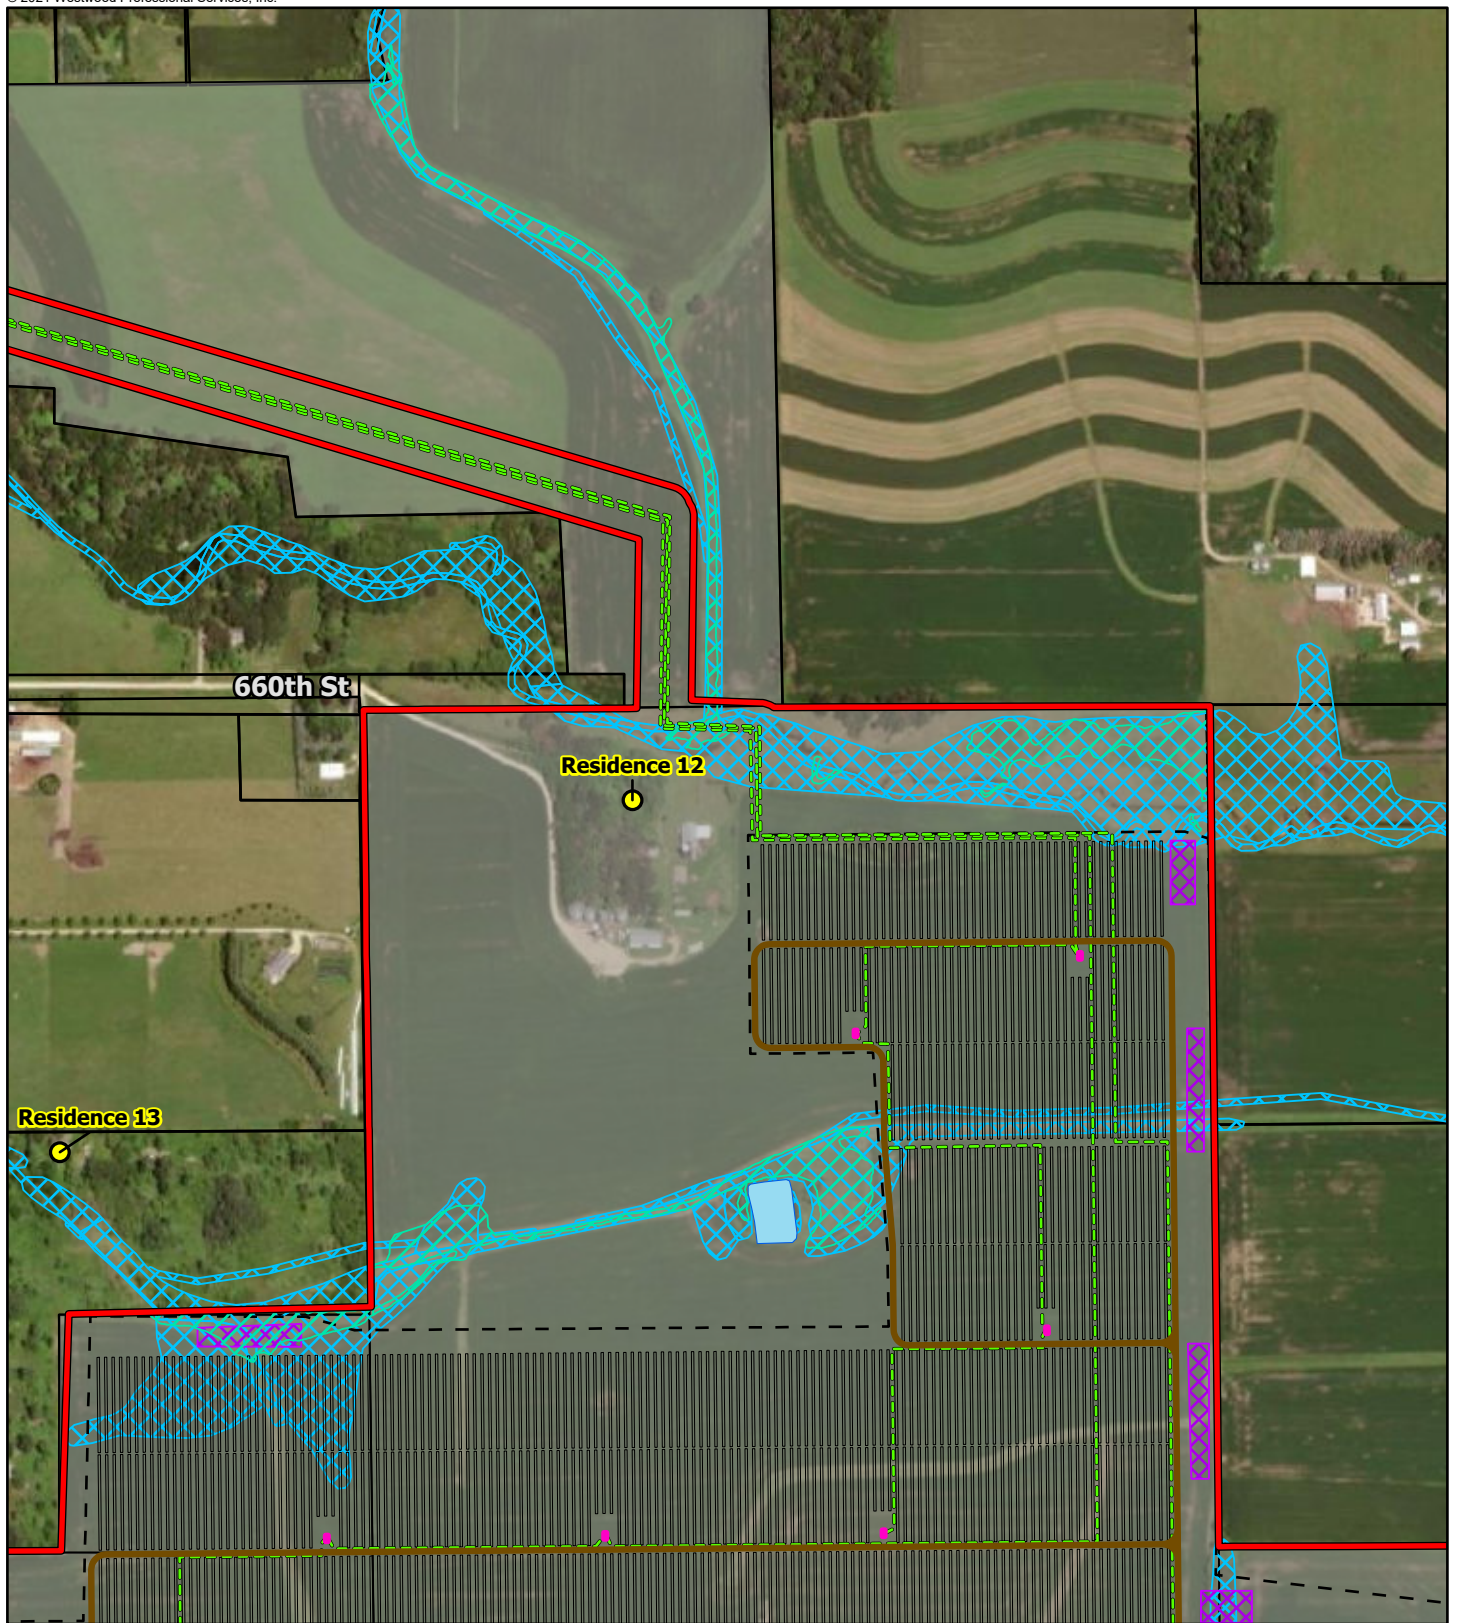


Data Source(s): Westwood (2021); US Census Bureau (2019); Dodge County GIS (2020); Olmsted County GIS (2020); Ventyx (2021); Esri World Imagery Basemap (Accessed 2021).



**Westwood**

Phone (952) 937-5150 12701 Whitewater Drive, Suite #300  
 Fax (952) 937-5822 Minnetonka, MN 55343  
 Toll Free (888) 937-5150 westwoodps.com

Westwood Professional Services, Inc.

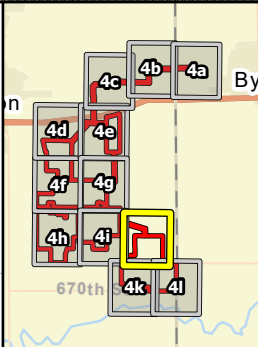


- |                            |                          |
|----------------------------|--------------------------|
| Project Area Boundary      | Stormwater Pond          |
| Power Pole                 | Solar Array              |
| Adjacent Residence         | Proposed Fence           |
| Existing Substation        | NHD Waterbody            |
| Project Substation         | NHD Flowline             |
| O&M Facility               | NWI Wetland              |
| Laydown Yard               | FEMA Flood Zone          |
| Proposed Transmission Line | Railroad                 |
| Inverter                   | Participating Parcel     |
| Proposed Access Road       | Non-Participating Parcel |
| Proposed Collection        | County Boundary          |
| Delineated Wetland         | Municipal Boundary       |

# Byron Solar Project

Dodge and Olmsted Counties, Minnesota

## Project Layout

MAP 4j

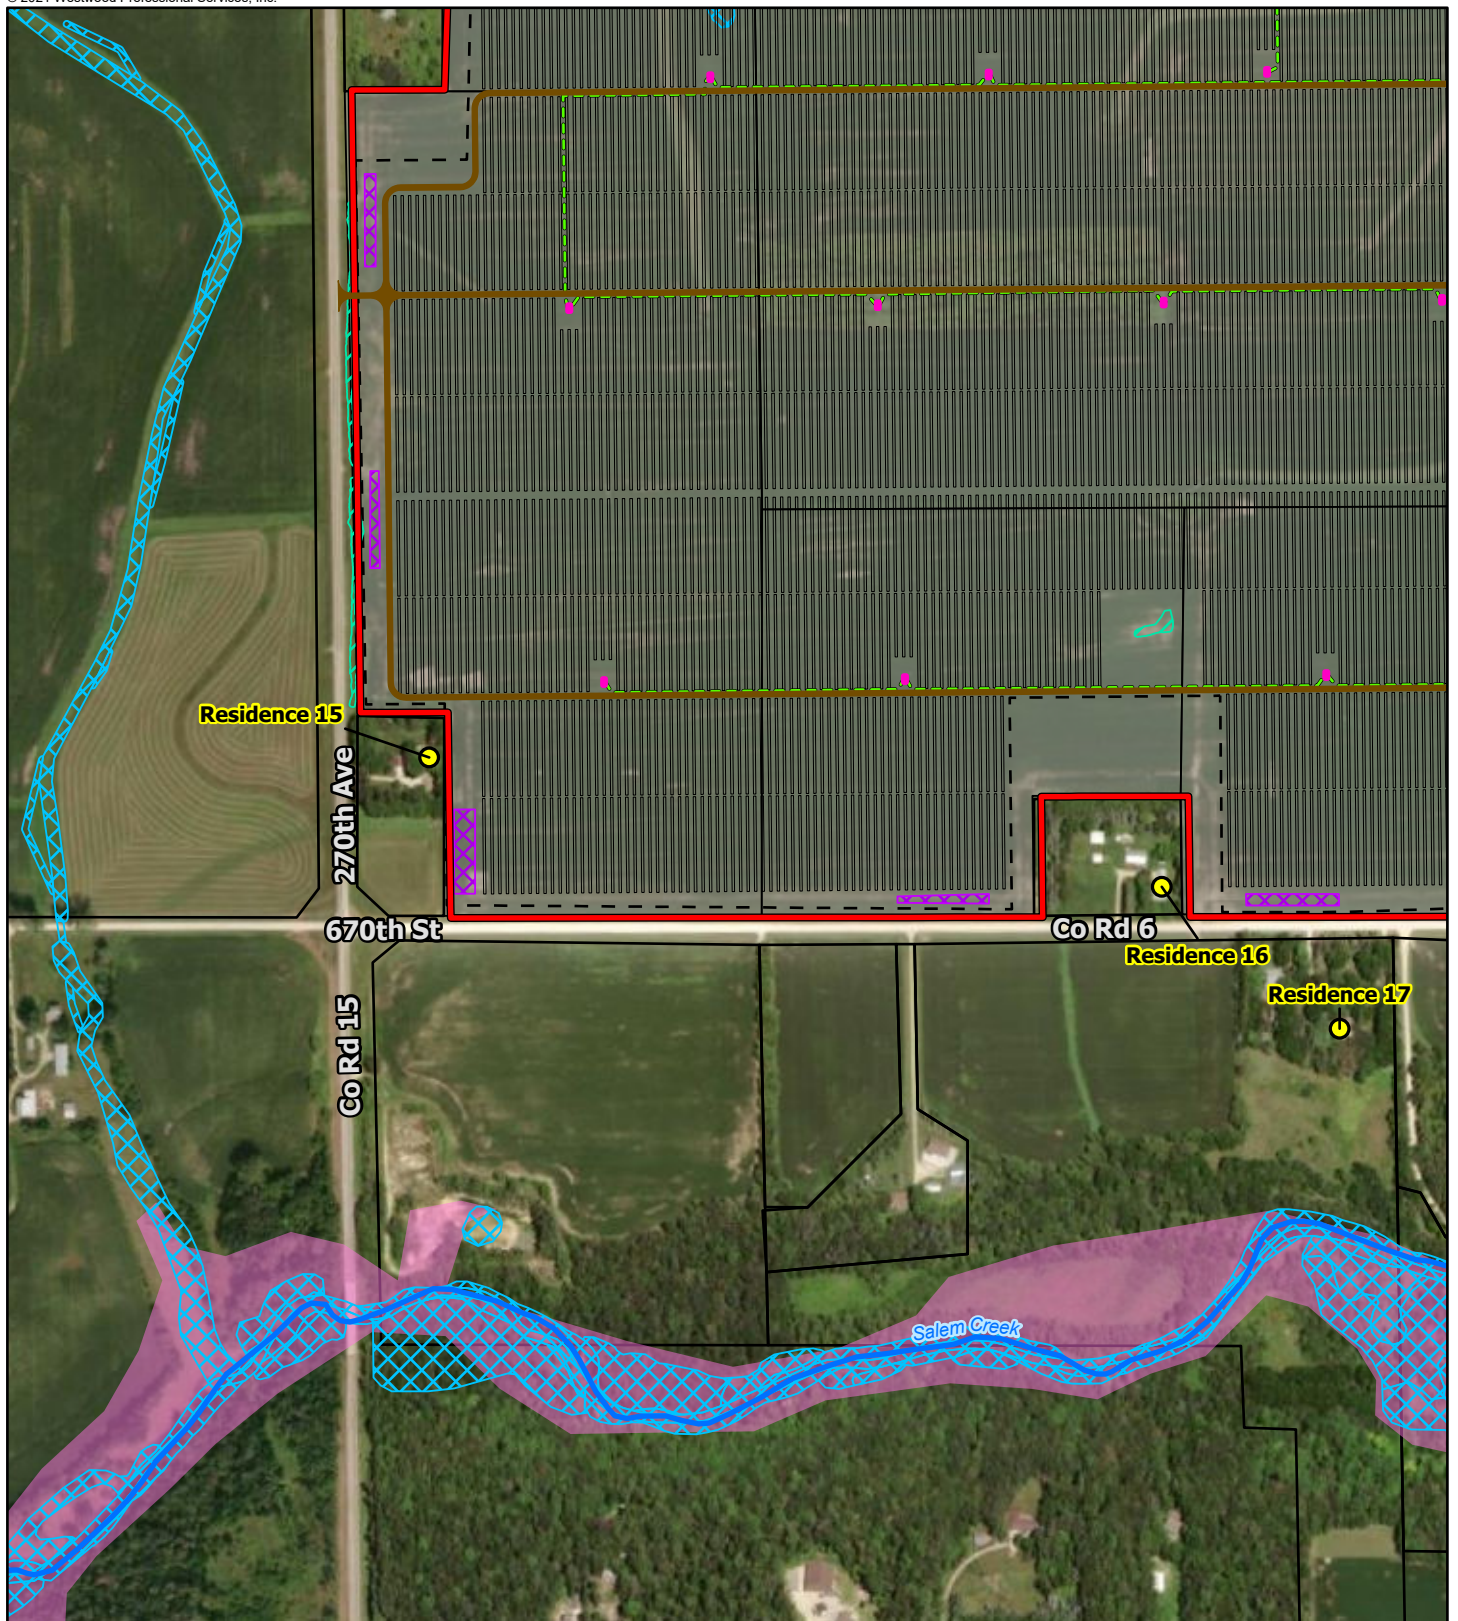


Data Source(s): Westwood (2021); US Census Bureau (2019); Dodge County GIS (2020); Olmsted County GIS (2020); Ventyx (2021); Esri World Imagery Basemap (Accessed 2021).



**Westwood**

Phone (952) 937-5150 12701 Whitewater Drive, Suite #300  
 Fax (952) 937-5822 Minnetonka, MN 55343  
 Toll Free (888) 937-5150 westwoodps.com

Westwood Professional Services, Inc.

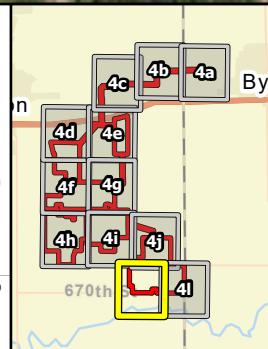


- |                            |                          |
|----------------------------|--------------------------|
| Project Area Boundary      | Stormwater Pond          |
| Power Pole                 | Solar Array              |
| Adjacent Residence         | Proposed Fence           |
| Existing Substation        | NHD Waterbody            |
| Project Substation         | NHD Flowline             |
| O&M Facility               | NWI Wetland              |
| Laydown Yard               | FEMA Flood Zone          |
| Proposed Transmission Line | Railroad                 |
| Inverter                   | Participating Parcel     |
| Proposed Access Road       | Non-Participating Parcel |
| Proposed Collection        | County Boundary          |
| Delineated Wetland         | Municipal Boundary       |

# Byron Solar Project

Dodge and Olmsted Counties, Minnesota

## Project Layout

MAP 4k

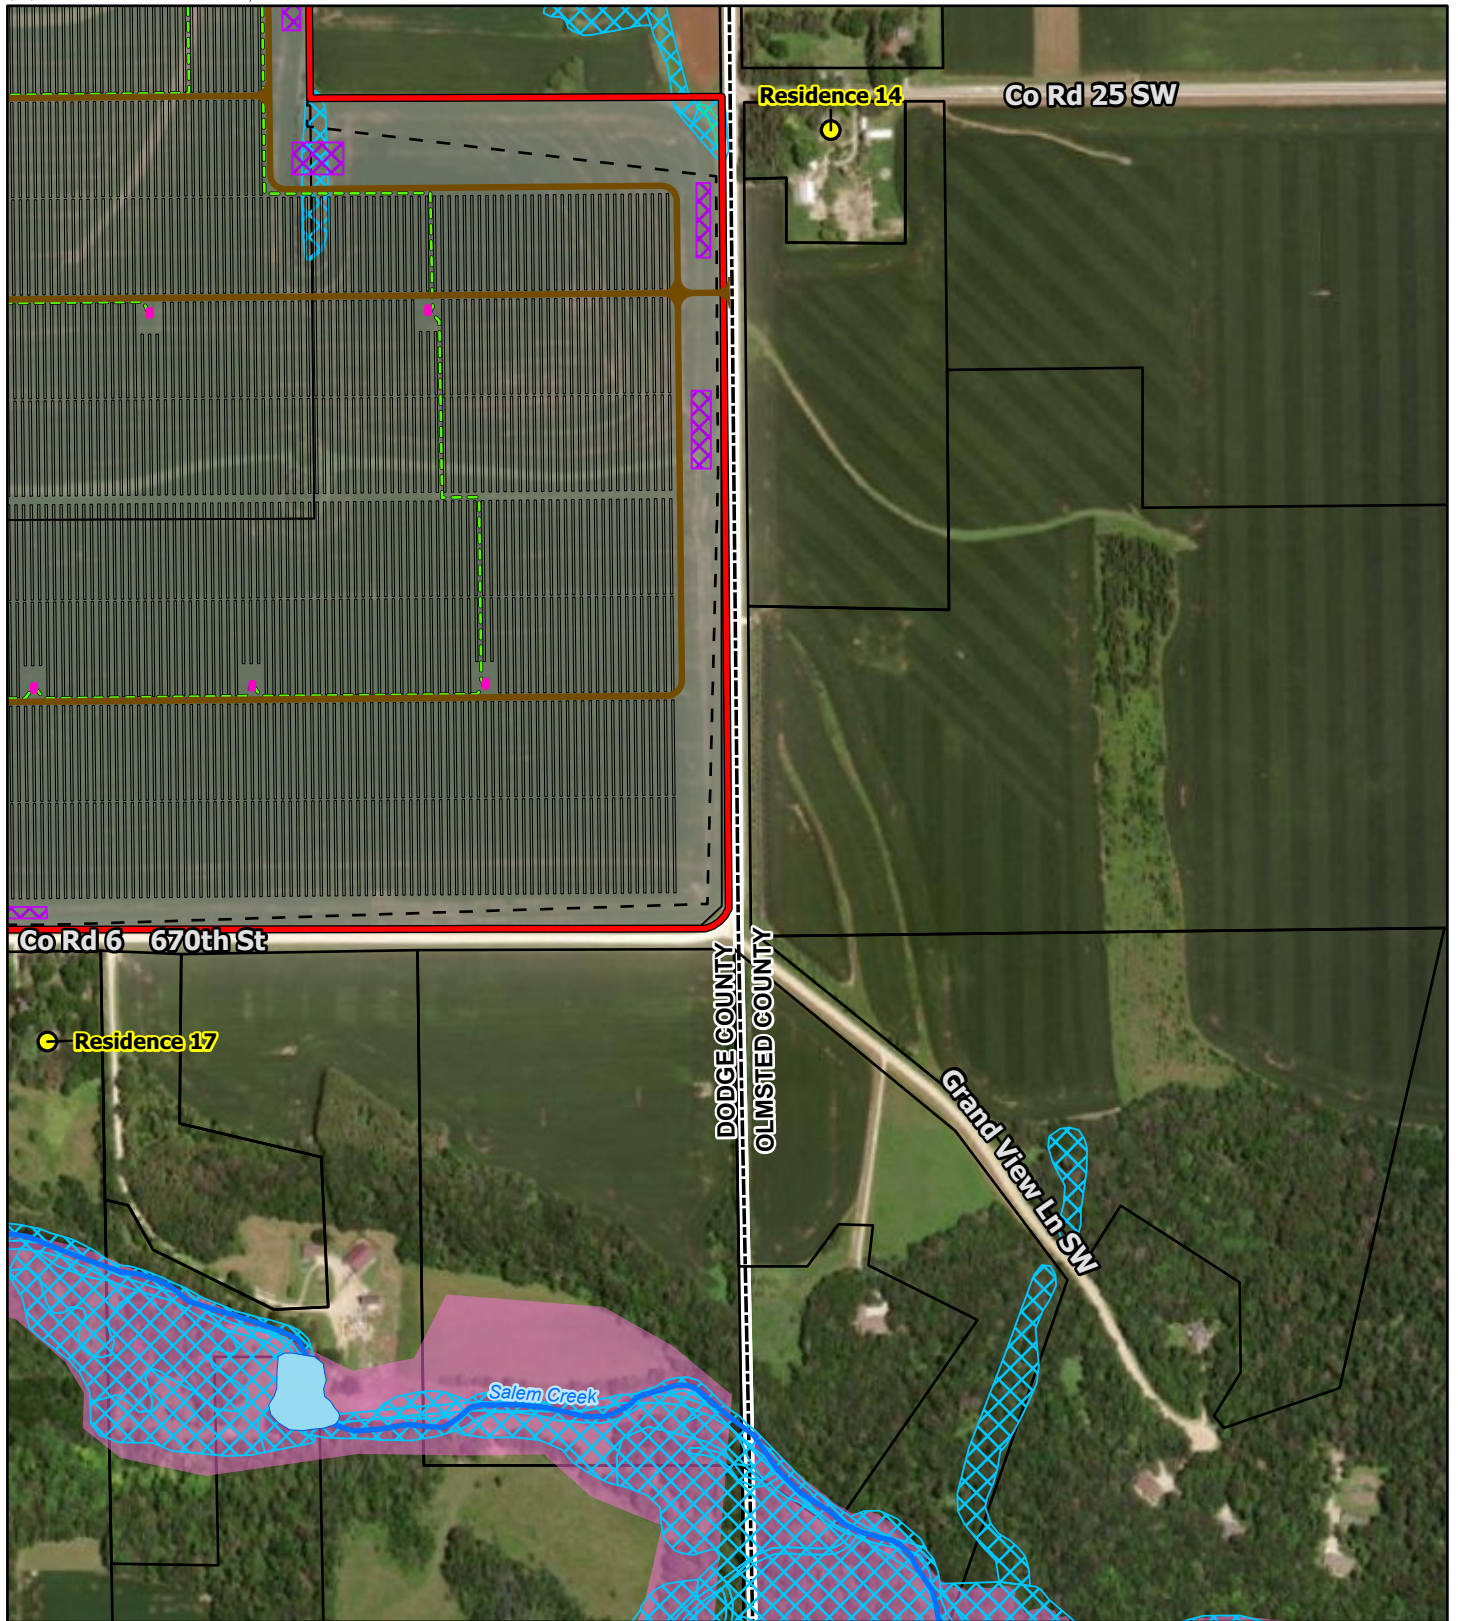


Data Source(s): Westwood (2021); US Census Bureau (2019); Dodge County GIS (2020); Olmsted County GIS (2020); Ventyx (2021); Esri World Imagery Basemap (Accessed 2021).



**Westwood**

Phone (952) 937-5150 12701 Whitewater Drive, Suite #300  
 Fax (952) 937-5822 Minnetonka, MN 55343  
 Toll Free (888) 937-5150 westwoodps.com

Westwood Professional Services, Inc.

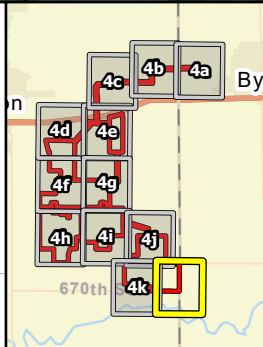

- |                            |                          |
|----------------------------|--------------------------|
| Project Area Boundary      | Stormwater Pond          |
| Power Pole                 | Solar Array              |
| Adjacent Residence         | Proposed Fence           |
| Existing Substation        | NHD Waterbody            |
| Project Substation         | NHD Flowline             |
| O&M Facility               | NWI Wetland              |
| Laydown Yard               | FEMA Flood Zone          |
| Proposed Transmission Line | Railroad                 |
| Inverter                   | Participating Parcel     |
| Proposed Access Road       | Non-Participating Parcel |
| Proposed Collection        | County Boundary          |
| Delineated Wetland         | Municipal Boundary       |

# Byron Solar Project

Dodge and Olmsted Counties, Minnesota

## Project Layout

MAP 41