
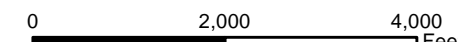



○ Mile Post	— Existing Enbridge Pipelines	— Preferred Route Width	Public Water Access	Church	— PWI Water	— Snowmobile Trail
— Non-Greenfield Route	— Existing Transmission	— Environmental Survey Area	Regional Airport	School	— Rivers	— State Trail
— Greenfield Route*	— Foreign Pipeline	— Proposed Pump Station	FCC Tower	Cemetery	— Interstates	— State Boundary
Valve Location	— Foreign Utilities	— Existing Pump Station	National Register of Historic Places	Mining Area	— Federal Trunk Highways	— County Boundary
— Proposed NDPC Pipeline	● Structure	— Township/City Boundary	Mine		— State Trunk Highways	— Railroad
	● Residence	— MN Section Boundary				
		— Study Corridor				

*Greenfield is >250' from existing utility/road/RR corridor centerlines

Public Water Access	Church	— PWI Water	— Snowmobile Trail
Regional Airport	School	— Rivers	— State Trail
FCC Tower	Cemetery	— Interstates	— State Boundary
National Register of Historic Places	Mining Area	— Federal Trunk Highways	— County Boundary
	Mine	— State Trunk Highways	— Railroad







LINE 3 REPLACEMENT
PIPELINE PROJECT OVERVIEW
East of Clearbrook

DRAWN: CMW	CHECKED: KEH
DATE: Apr 20, 2015	SCALE: AS SHOWN

Map 55 of 72

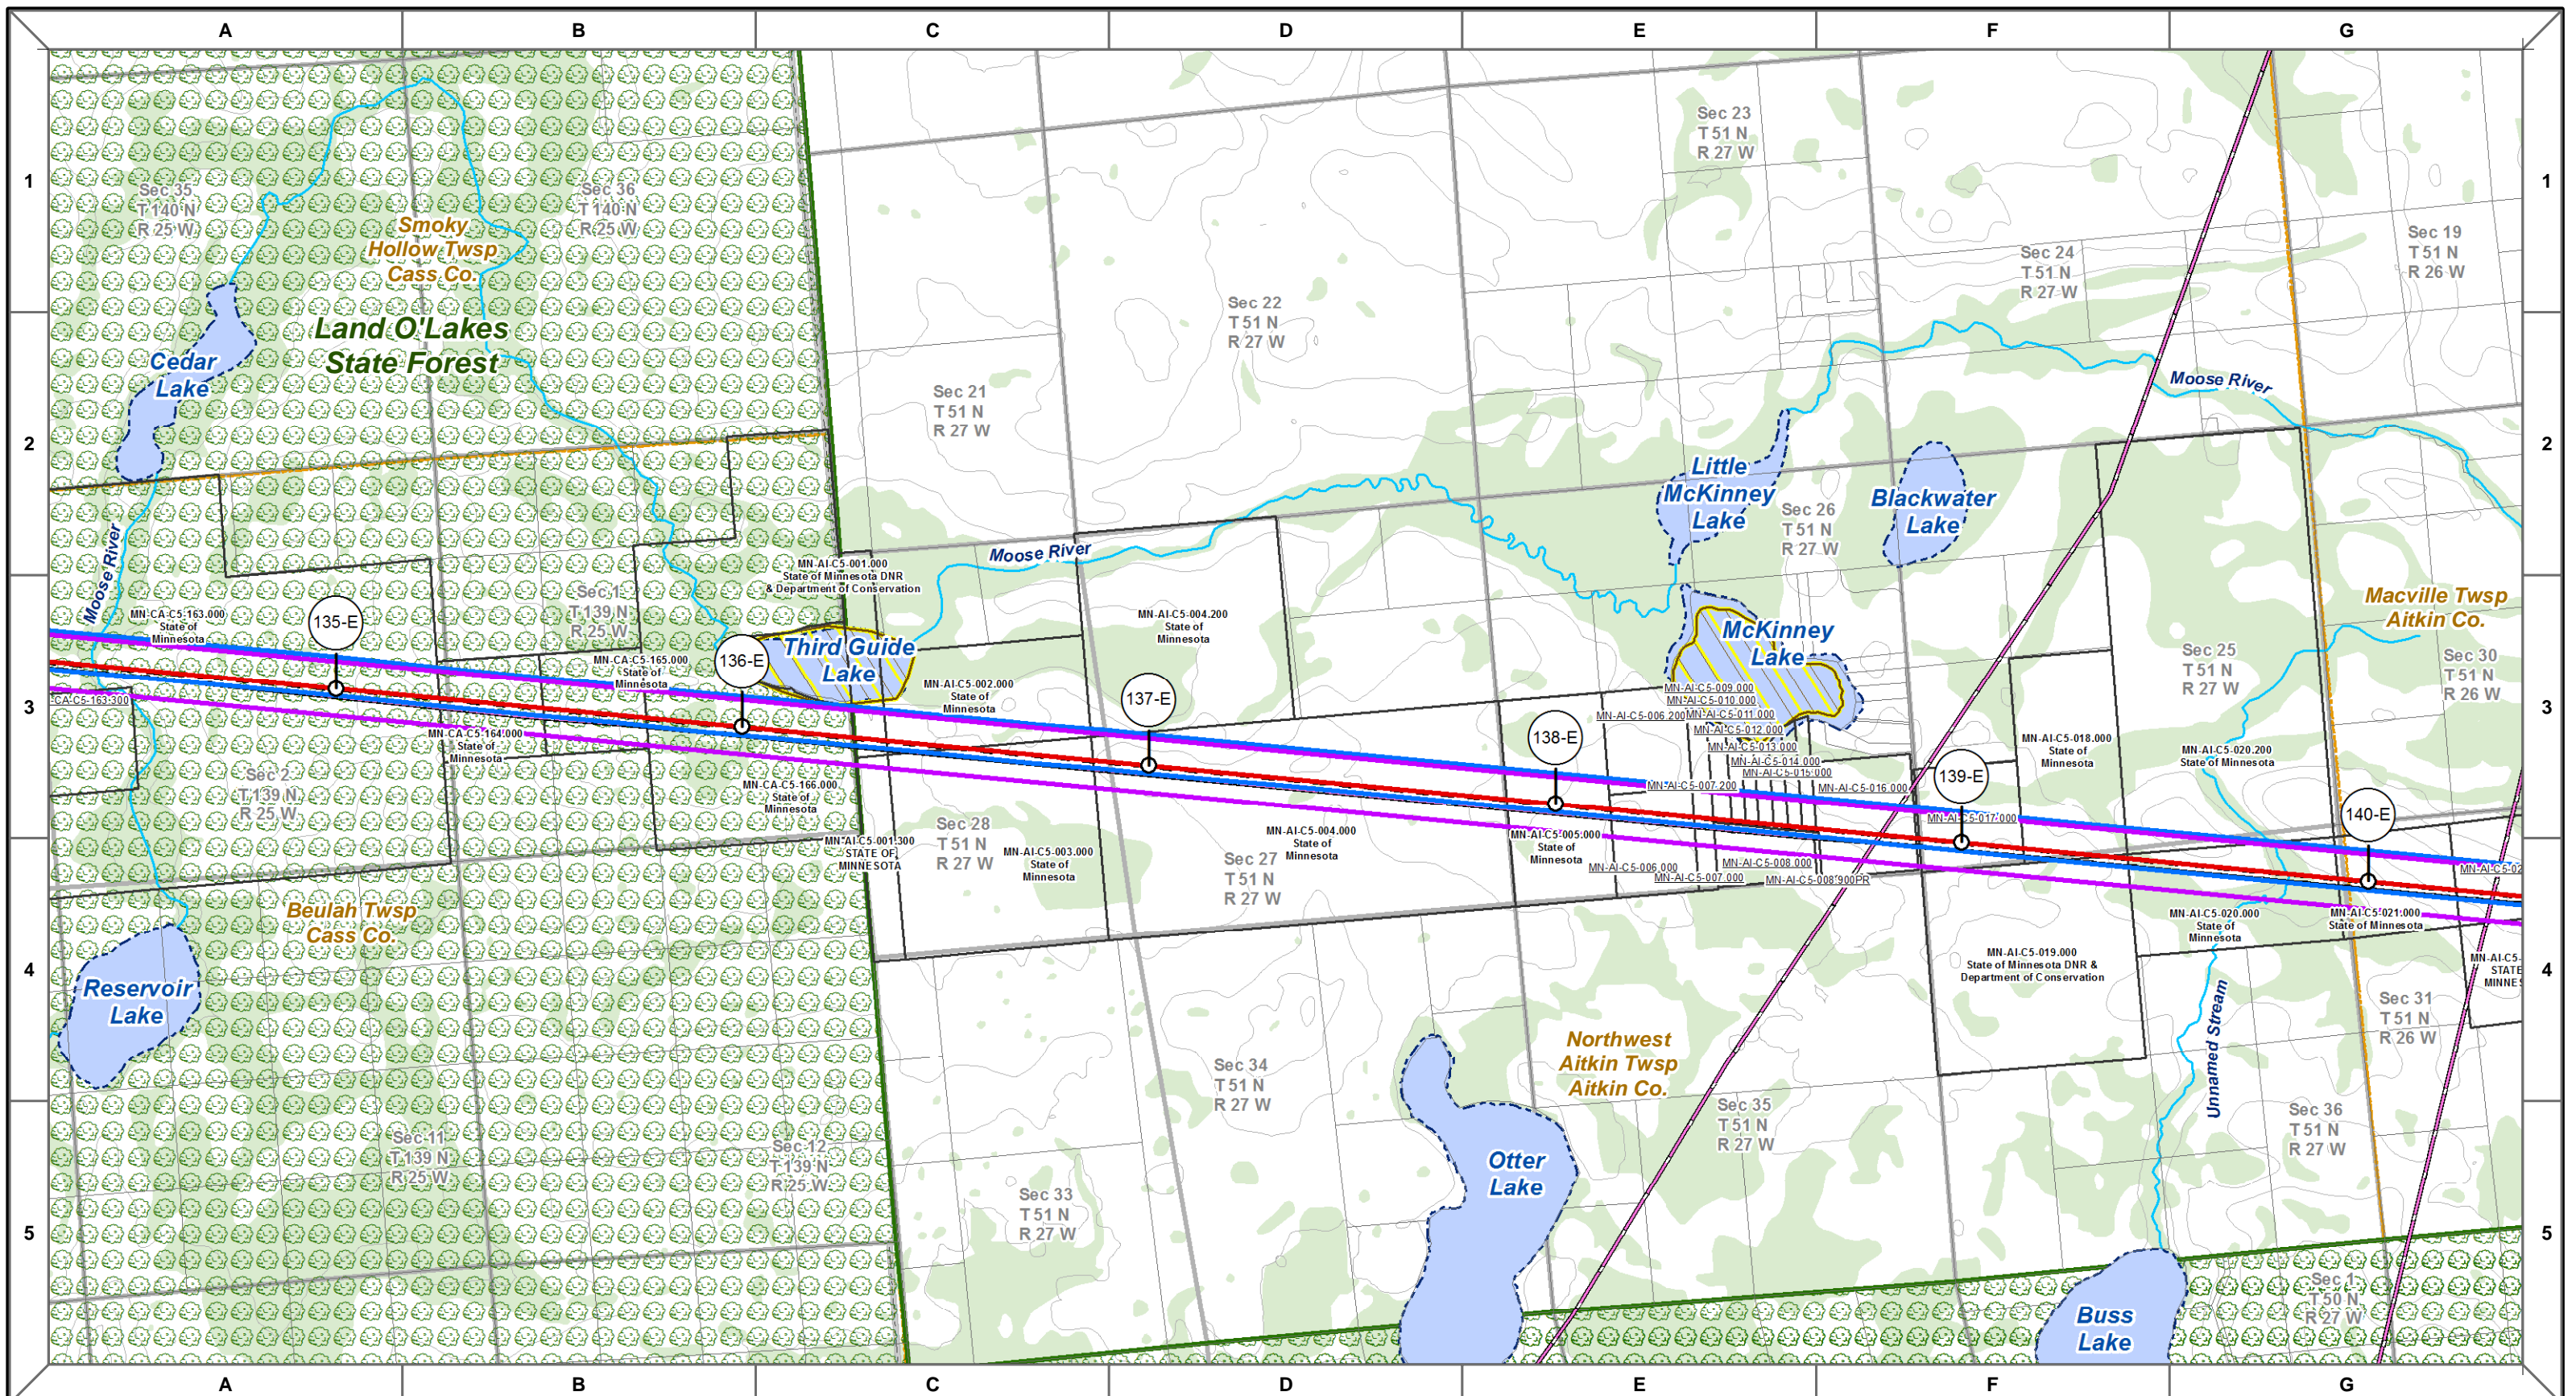

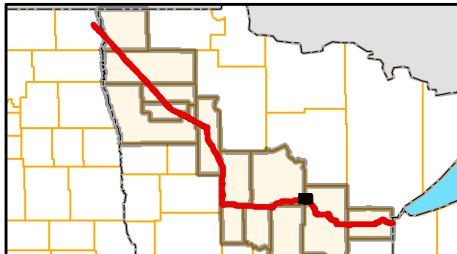

Non-Greenfield Route	Greenfield Route*	Mile Post	Valve Location	Proposed NDPC Pipeline
Existing Enbridge Pipelines	Existing Transmission	Foreign Pipeline	Foreign Utilities	Preferred Route Width
Public Water Access	Regional Airport	National Register of Historic Places	Proposed Pump Station	Existing Pump Station
Environmental Survey Area				

Church	School	Cemetery	Mine	FCC Tower
State Park	Aquatic Management Area	Reservation Boundary	Scientific and Natural Area	State Forest
MN Section Boundary	Township/City Boundary	Federal Land	Wildlife Management Area	Wild Rice Lake
State Conservation Easement	National Wetland Inventory	PWI Water		

Snowmobile Trail	State Trail	Rivers	Interstates	Federal Trunk Highways	State Trunk Highways
Parcel Boundary (Where Available**)	State Boundary	County Boundary	Contours (25 ft.)	Railroad	

ENBRIDGE

LINE 3 REPLACEMENT PIPELINE PROJECT OVERVIEW


East of Clearbrook


DRAWN: CMW	CHECKED: KEH
DATE: Apr 20, 2015	SCALE: AS SHOWN


Map 55 of 72

*Greenfield is >250' from existing utility/road/RR corridor centerlines

**Additional parcel data unavailable for Marshall, Pennington, and Red Lake Counties

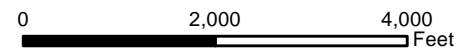

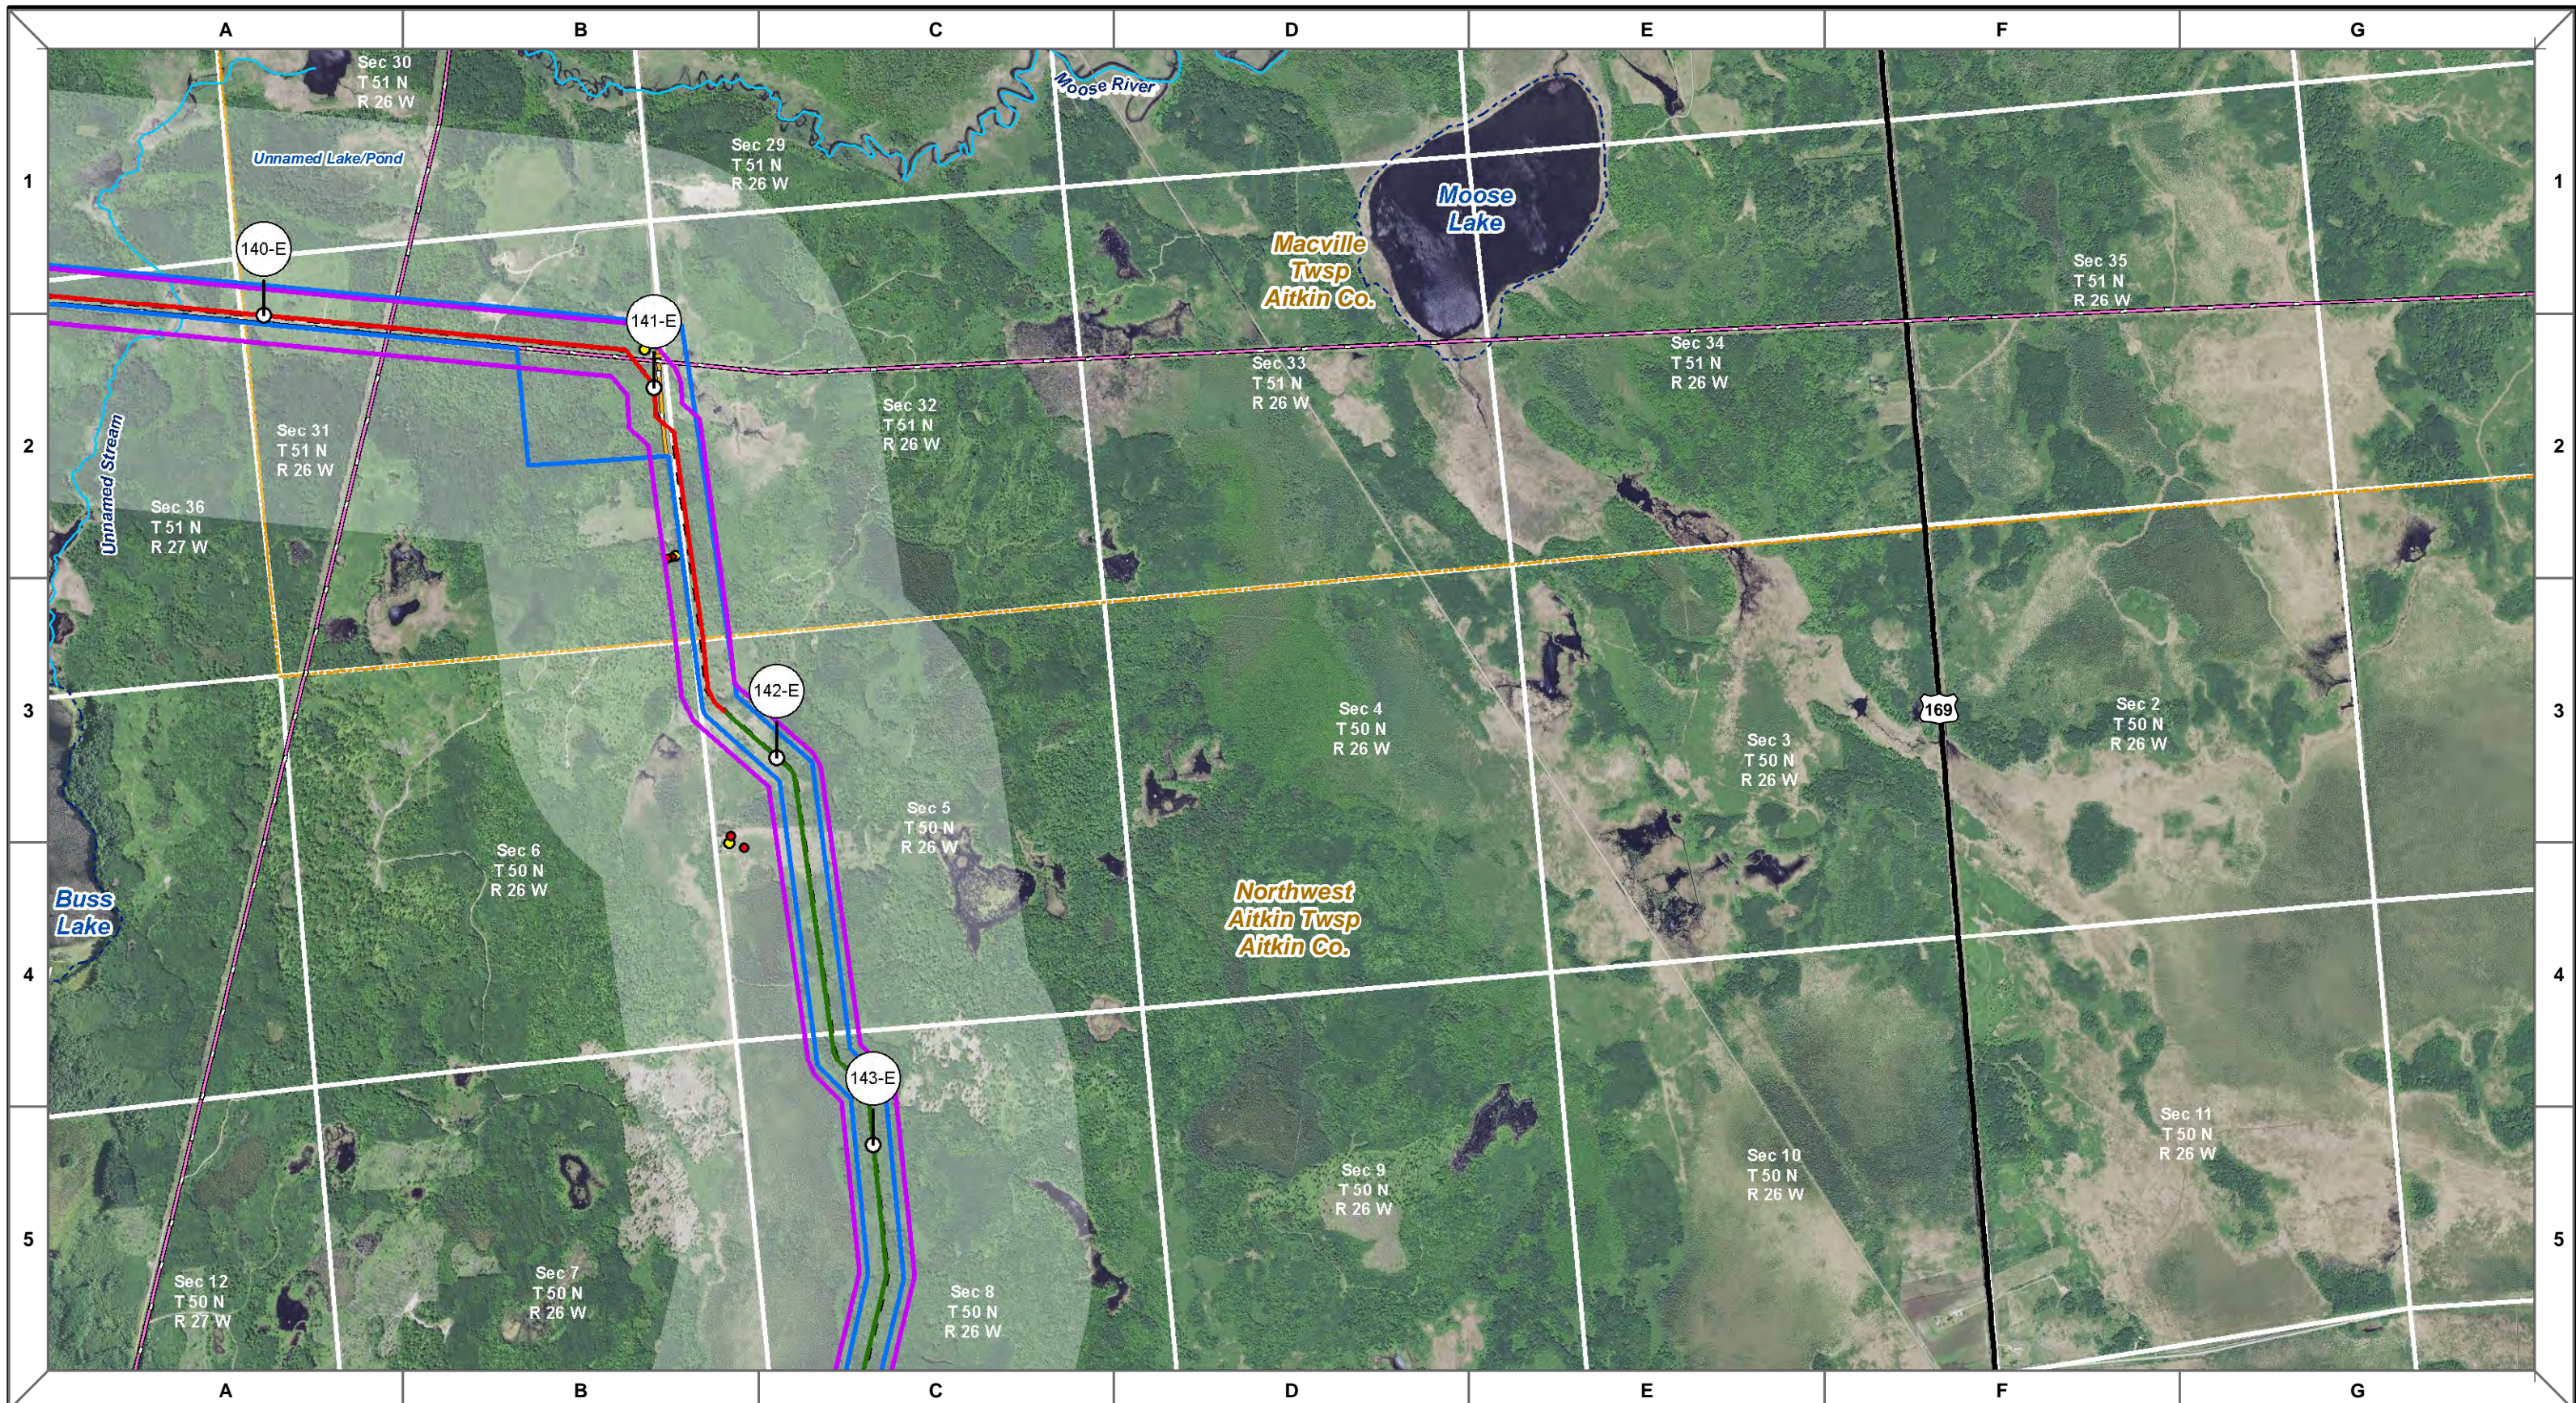

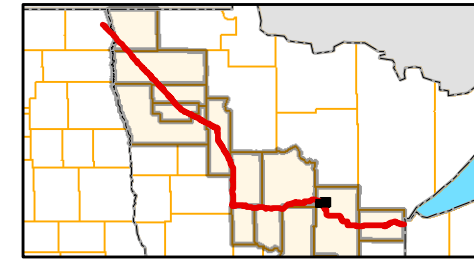



○ Mile Post	— Existing Enbridge Pipelines	— Preferred Route Width
— Non-Greenfield Route	— Existing Transmission	— Environmental Survey Area
— Greenfield Route*	— Foreign Pipeline	— Proposed Pump Station
⬮ Valve Location	— Foreign Utilites	— Existing Pump Station
— Proposed NDPC Pipeline	● Structure	— Township/City Boundary
	● Residence	— MN Section Boundary
		— Study Corridor

*Greenfield is >250' from existing utility/road/RR corridor centerlines

Public Water Access	Church	PWI Water	Snowmobile Trail
Regional Airport	School	Rivers	State Trail
FCC Tower	Cemetery	Interstates	State Boundary
National Register of Historic Places	Mining Area	Federal Trunk Highways	County Boundary
	Mine	State Trunk Highways	Railroad

0 2,000 4,000 Feet






LINE 3 REPLACEMENT
PIPELINE PROJECT OVERVIEW
East of Clearbrook

DRAWN: CMW	CHECKED: KEH
DATE: Apr 20, 2015	SCALE: AS SHOWN

Map 56 of 72

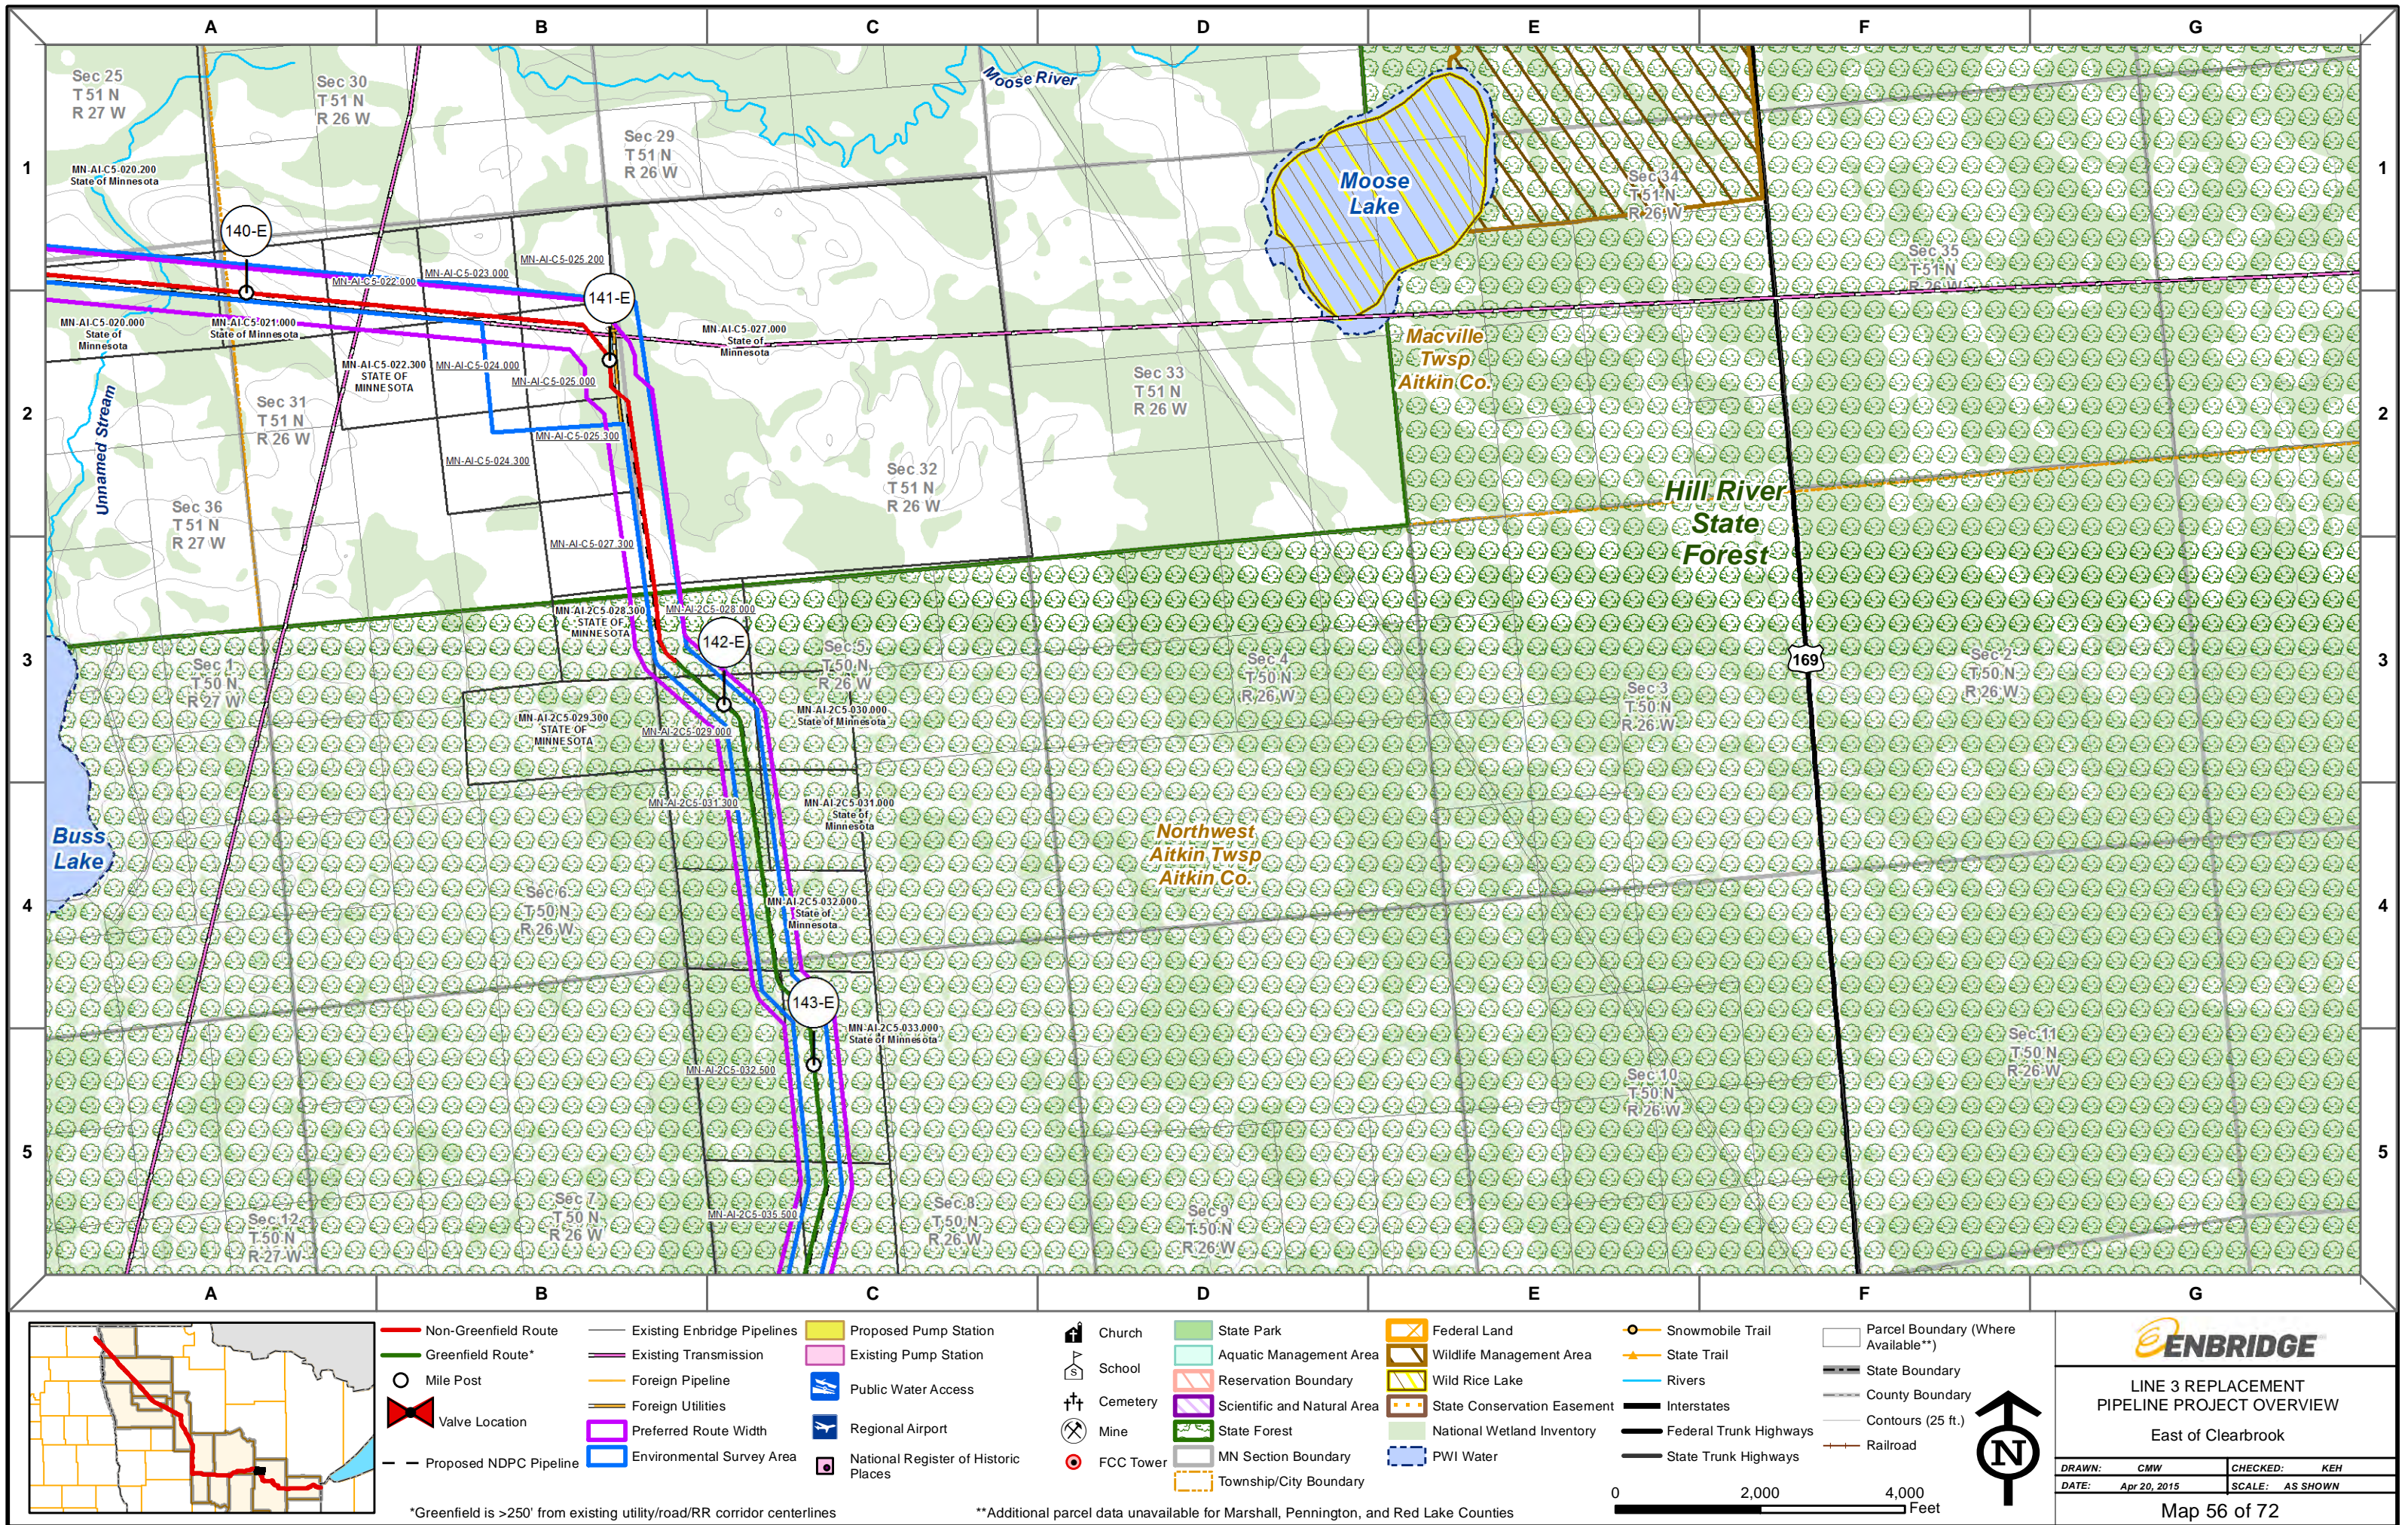

*Greenfield is >250' from existing utility/road/RR corridor centerlines

**Additional parcel data unavailable for Marshall, Pennington, and Red Lake Counties





LINE 3 REPLACEMENT PIPELINE PROJECT OVERVIEW

East of Clearbrook

DRAWN: CMW
DATE: Apr 20, 2015
CHECKED: KEH
SCALE: AS SHOWN

Map 56 of 72

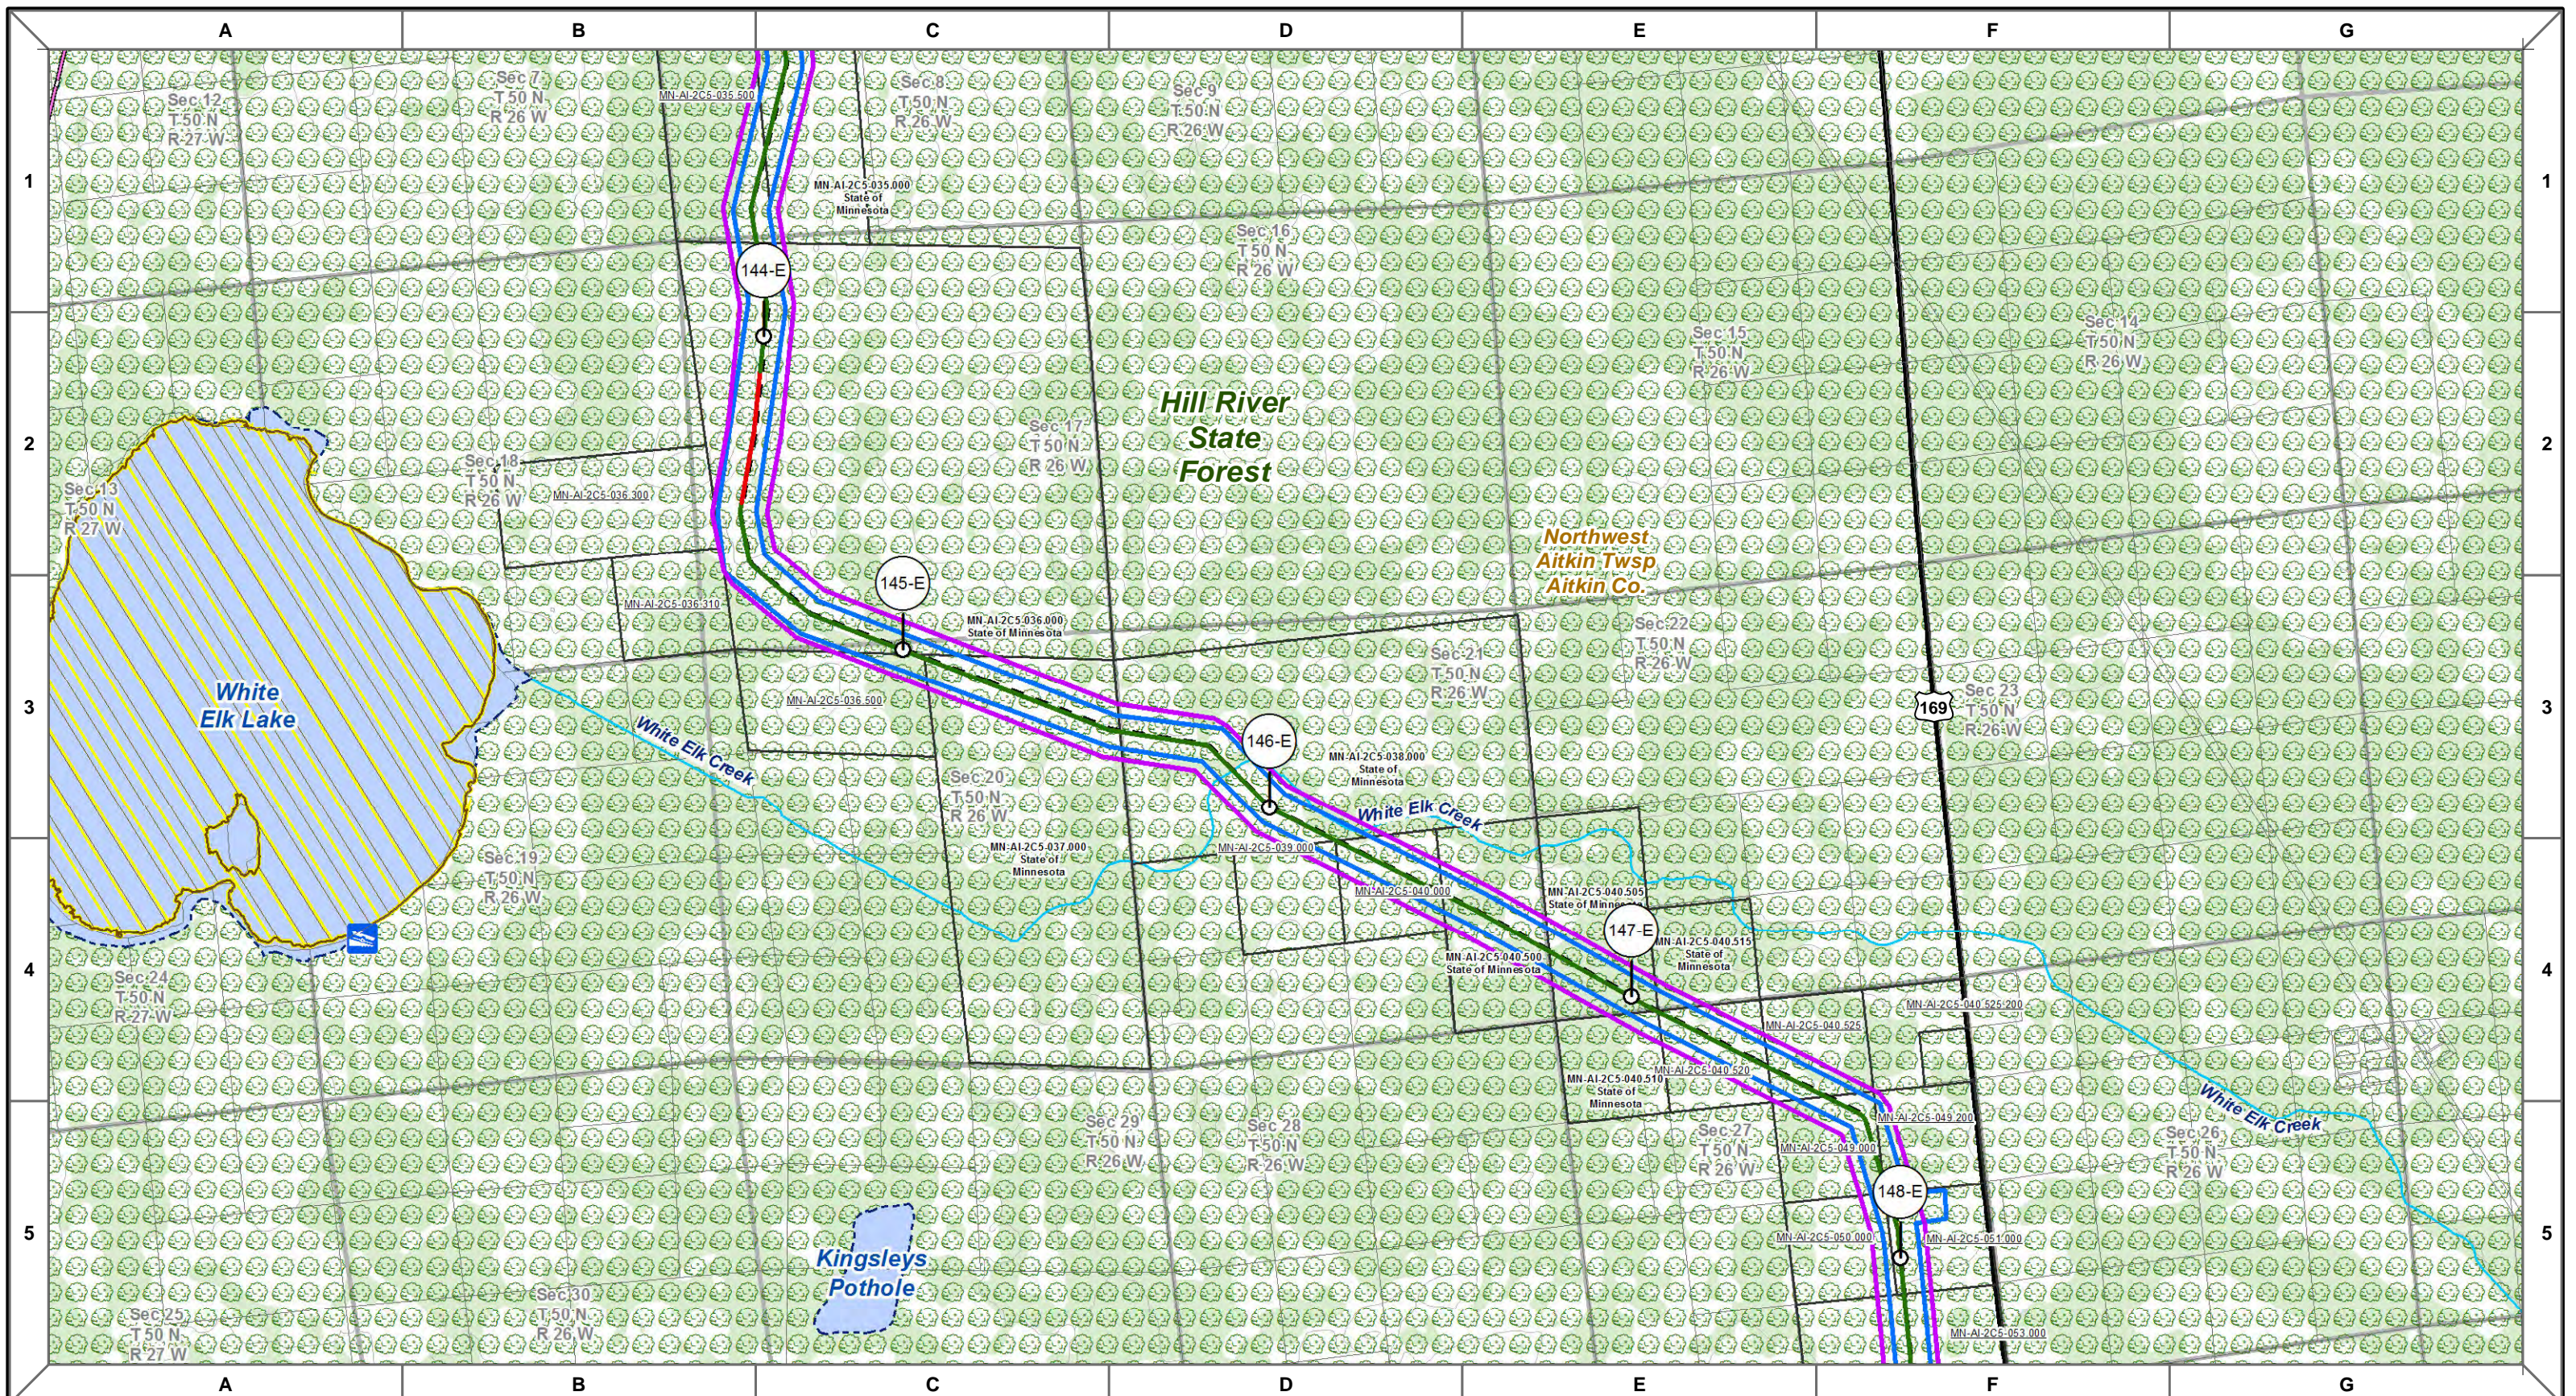

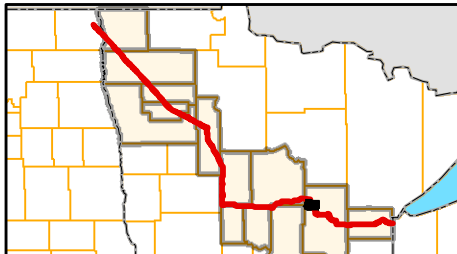

Non-Greenfield Route	Greenfield Route*	Mile Post	Valve Location	Proposed NDPC Pipeline
Existing Enbridge Pipelines	Existing Transmission	Foreign Pipeline	Foreign Utilities	Preferred Route Width
Public Water Access	Regional Airport	National Register of Historic Places		

*Greenfield is >250' from existing utility/road/RR corridor centerlines

Church	School	Cemetery	Mine	FCC Tower
State Park	Aquatic Management Area	Reservation Boundary	Scientific and Natural Area	State Forest
Federal Land	Wildlife Management Area	Wild Rice Lake	State Conservation Easement	National Wetland Inventory
MN Section Boundary	Township/City Boundary			

Snowmobile Trail	State Trail	Rivers	Interstates	Federal Trunk Highways	State Trunk Highways
Parcel Boundary (Where Available**)	State Boundary	County Boundary	Contours (25 ft.)	Railroad	

0 2,000 4,000 Feet

N

LINE 3 REPLACEMENT
PIPELINE PROJECT OVERVIEW

East of Clearbrook

DRAWN: CMW	CHECKED: KEH
DATE: Apr 20, 2015	SCALE: AS SHOWN

Map 57 of 72

**Additional parcel data unavailable for Marshall, Pennington, and Red Lake Counties