

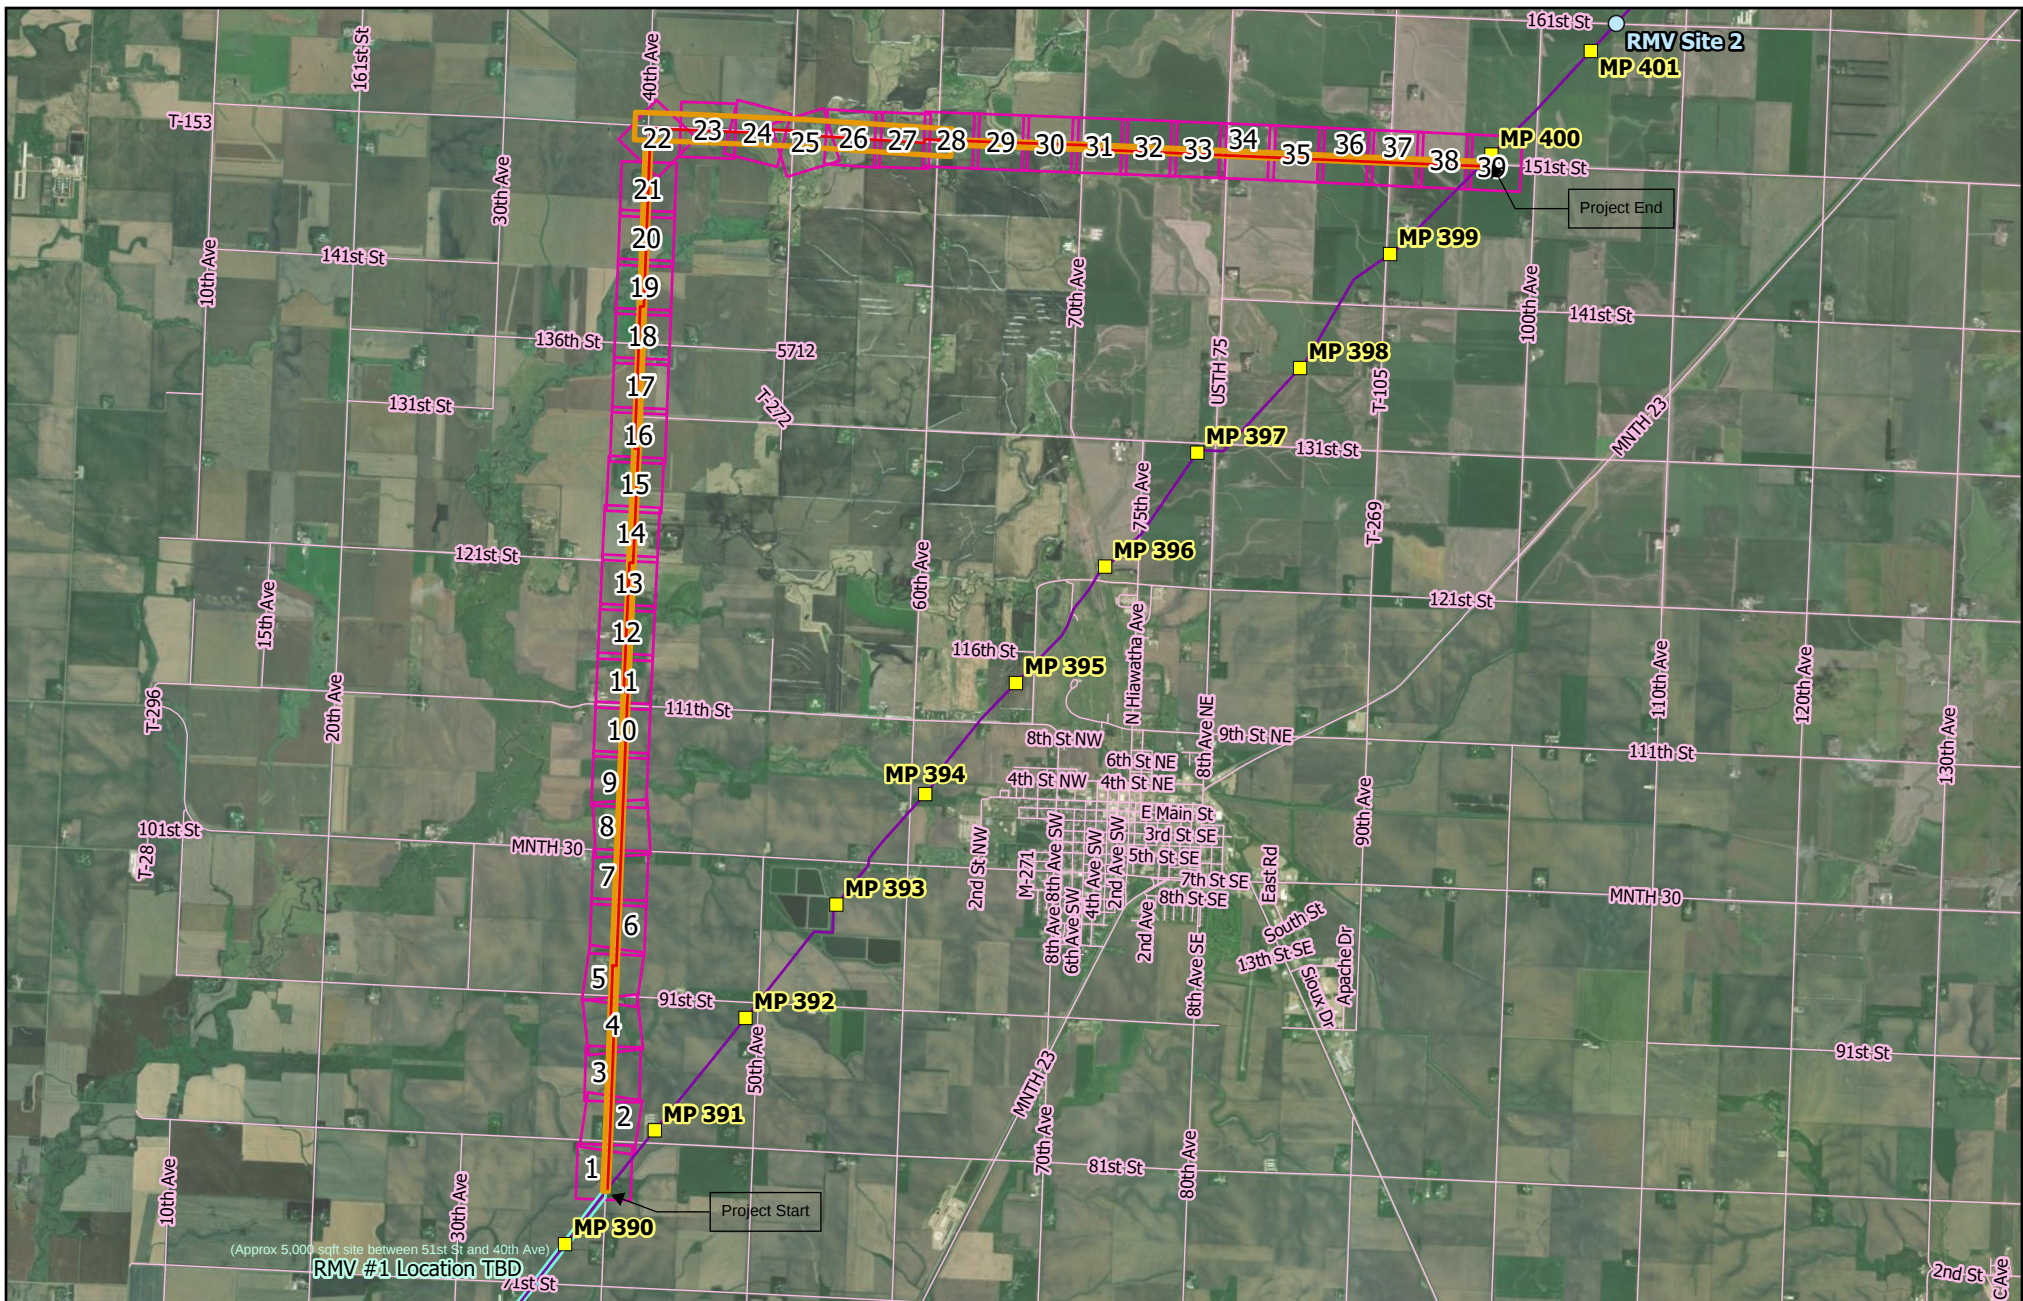
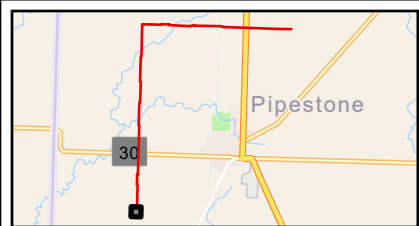



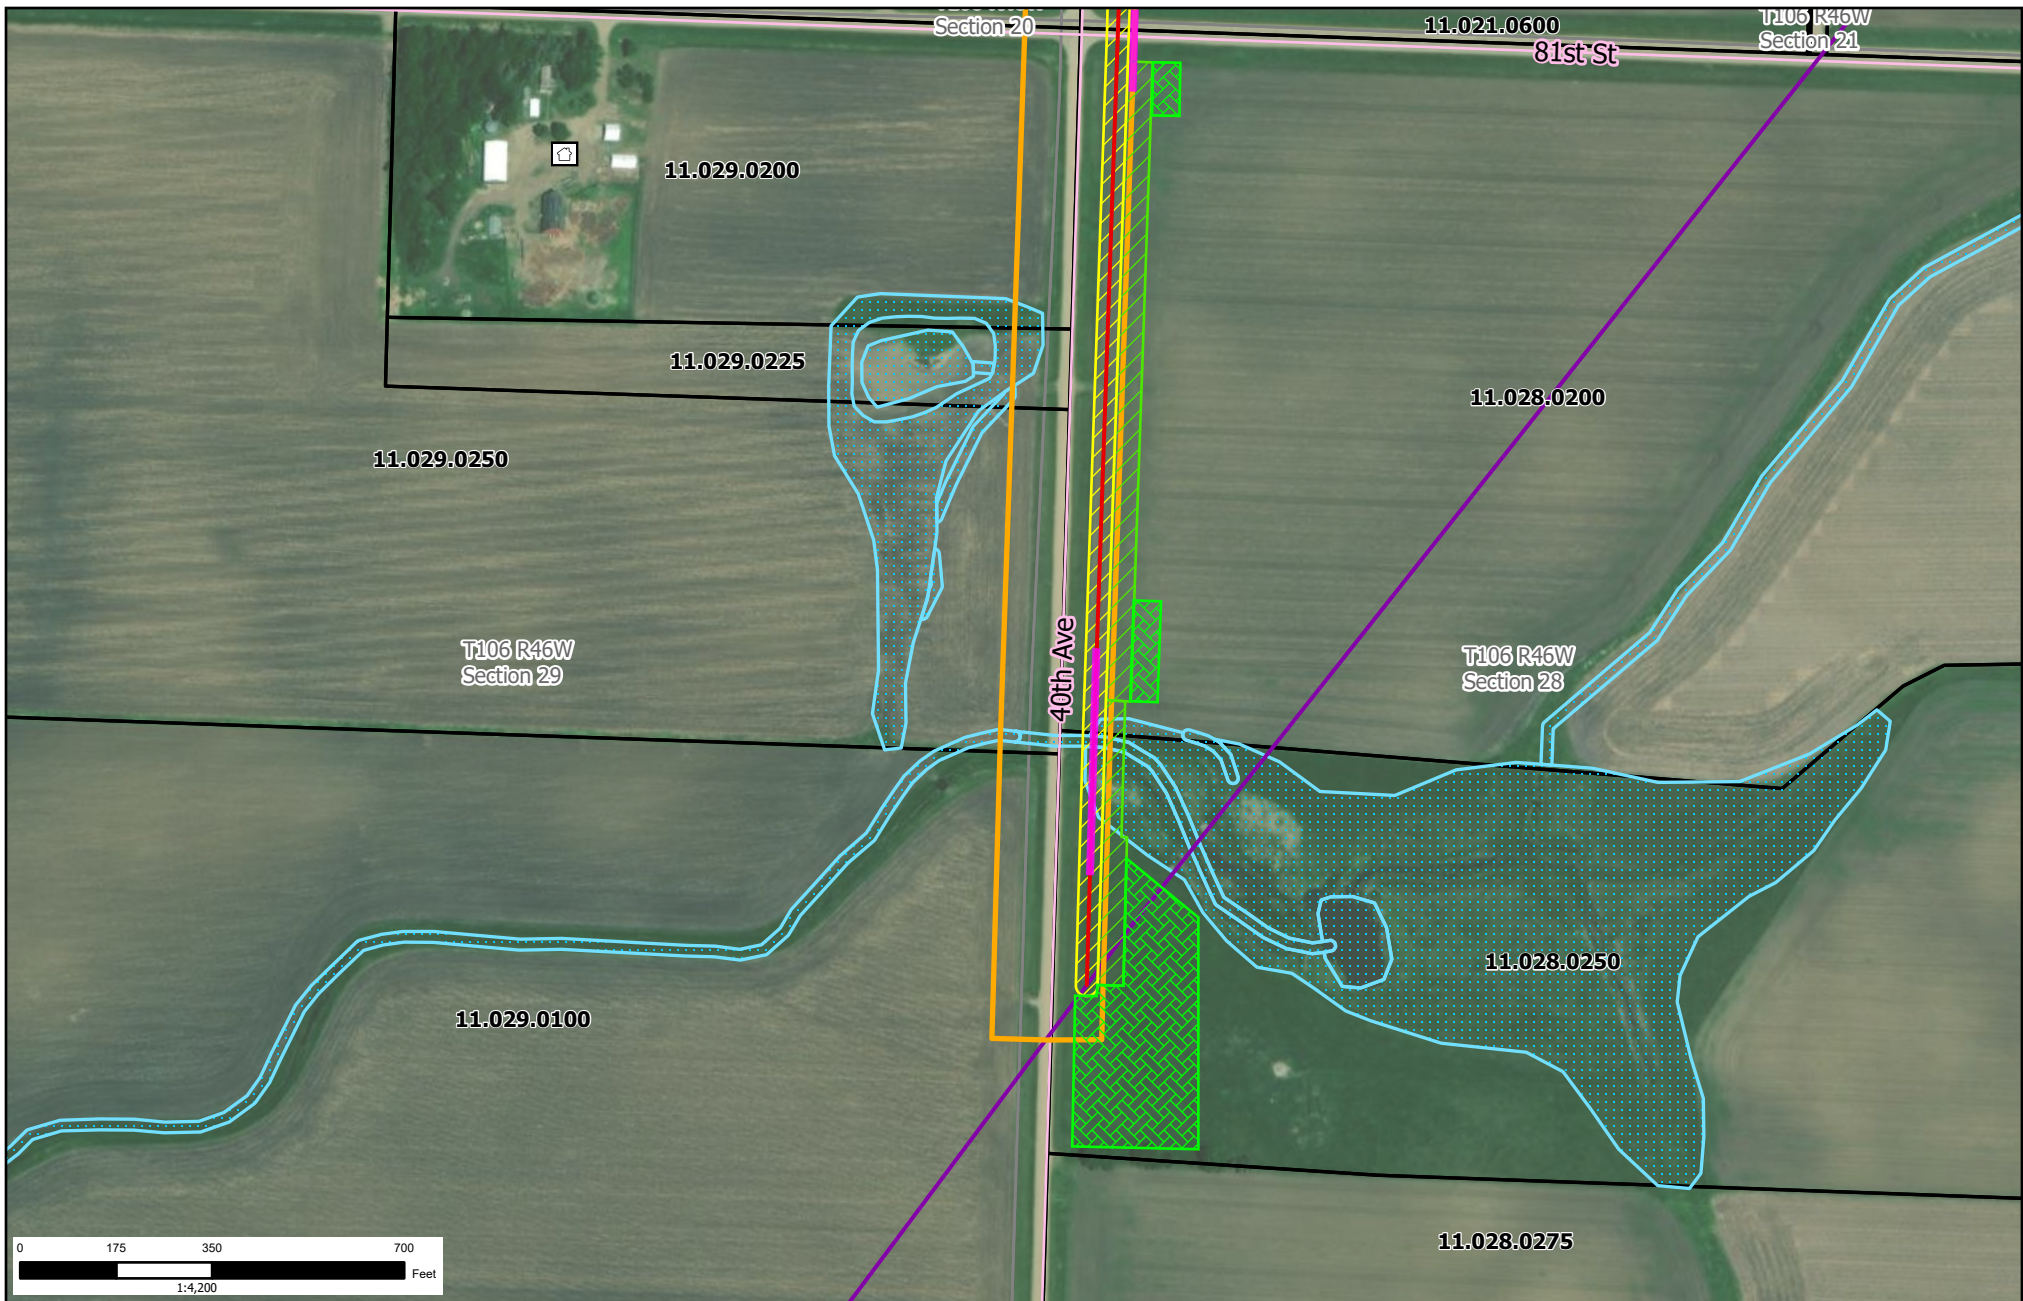


- | | | |
|------------------------------|---------------------|------------------|
| Pipestone Reroute Pipeline | Temporary Workspace | Additional TWS |
| Designated Route | NWI Wetlands | Section Boundary |
| Pipestone County Tax Parcels | Proposed Bore | Mile Posts |
| Existing Magellan Pipeline | Pipeline ROW | Residence |

Pipestone Reroute Designated Route

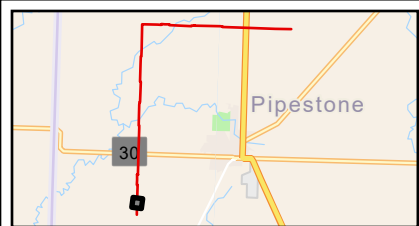



- | | | |
|--|---|--|
|  Pipestone Reroute Pipeline |  Temporary Workspace |  Additional TWS |
|  Designated Route |  NWI Wetlands |  Section Boundary |
|  Pipestone County Tax Parcels |  Proposed Bore |  Mile Posts |
|  Existing Magellan Pipeline |  Pipeline ROW |  Residence |

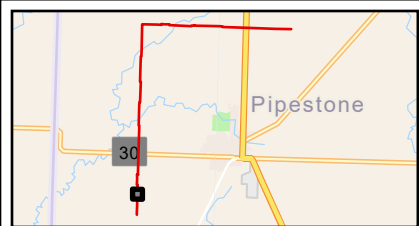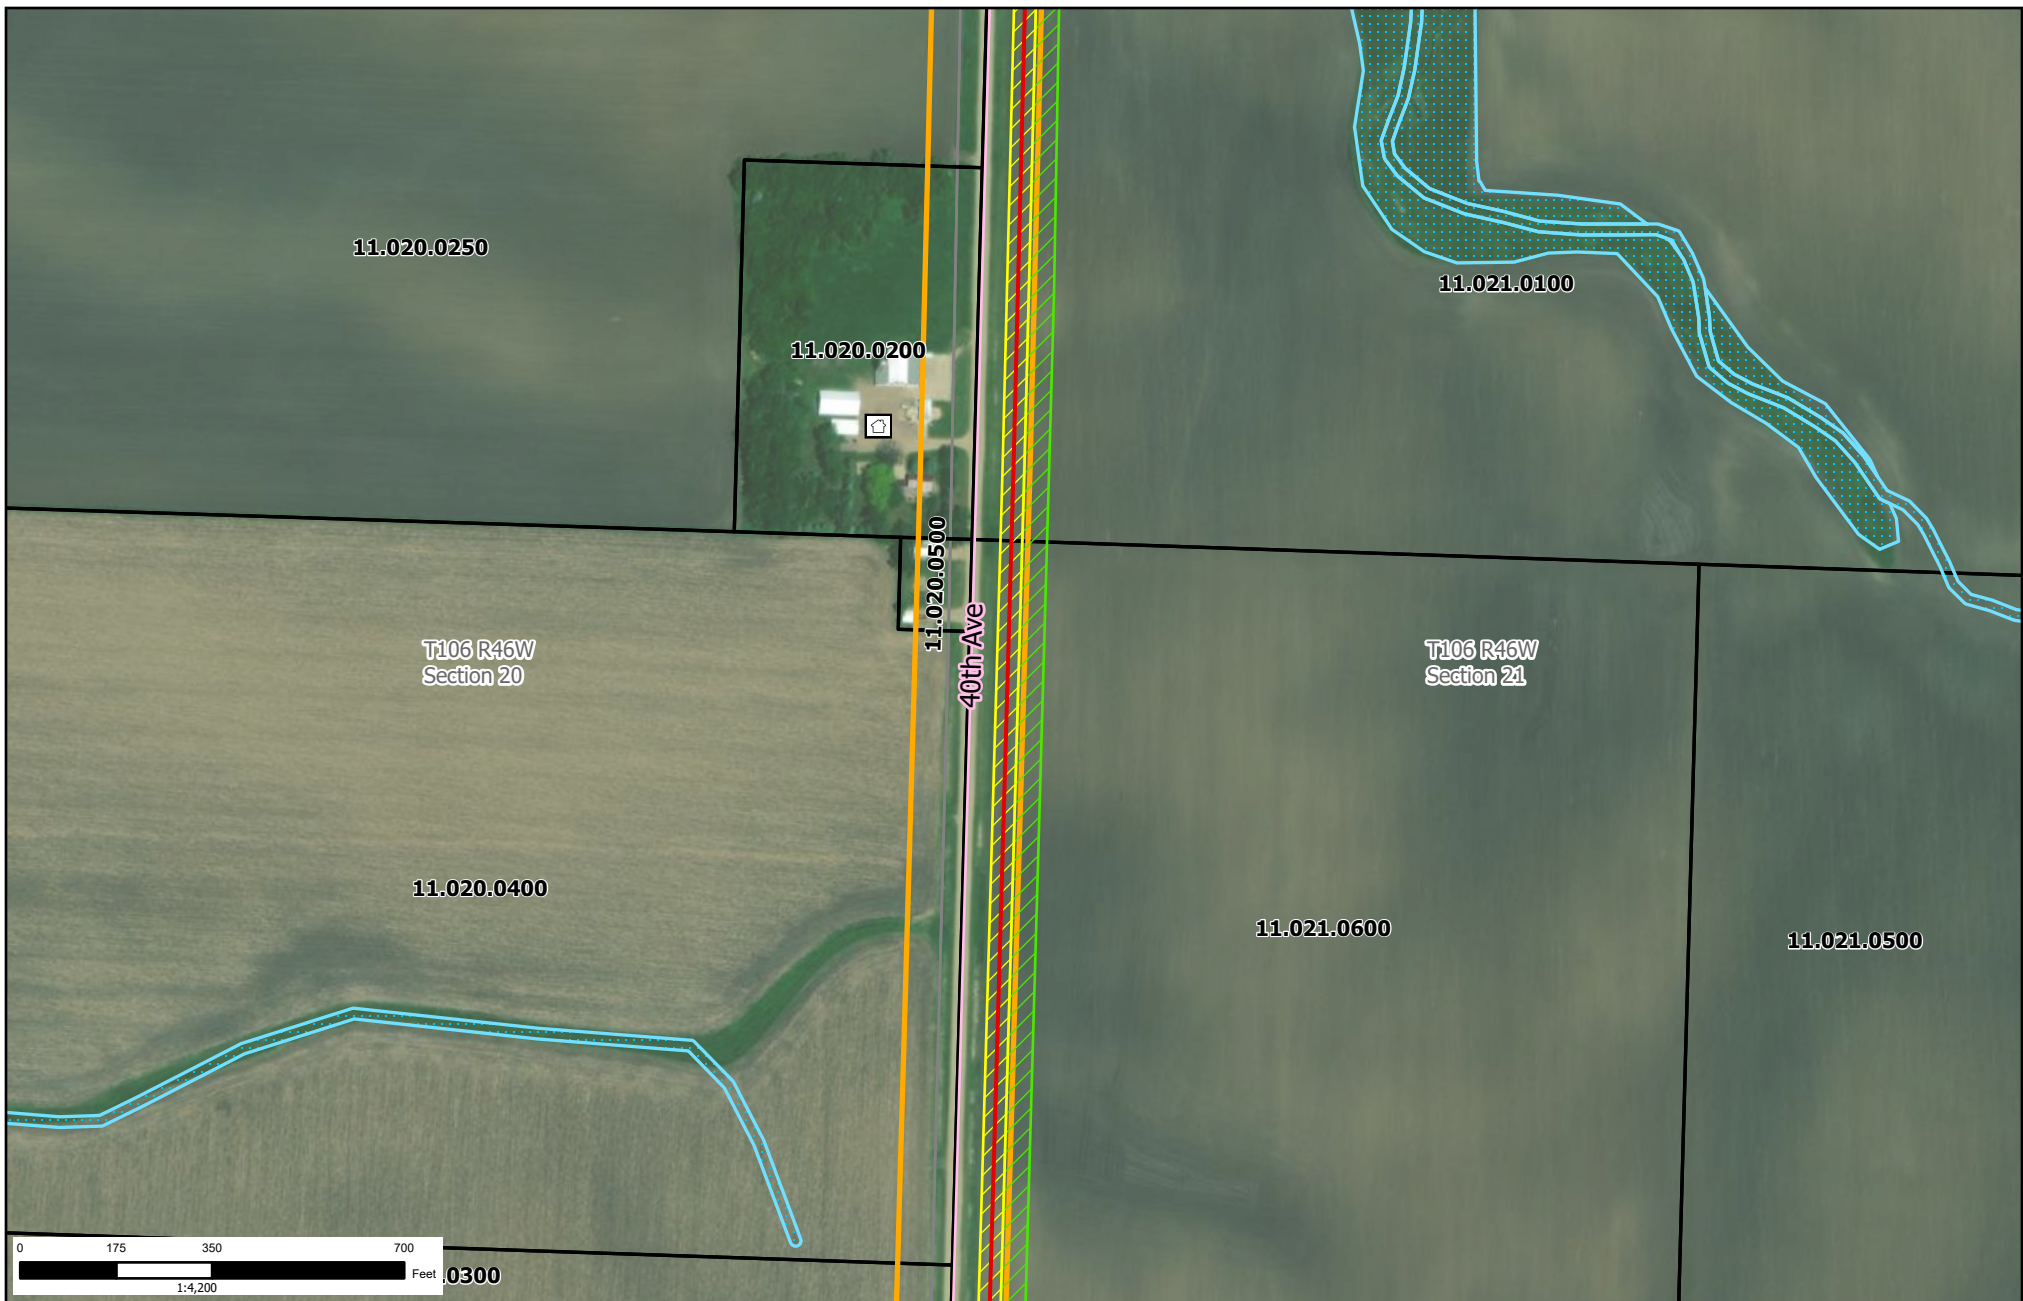

- | | | |
|------------------------------|---------------------|------------------|
| Pipestone Reroute Pipeline | Temporary Workspace | Additional TWS |
| Designated Route | NWI Wetlands | Section Boundary |
| Pipestone County Tax Parcels | Proposed Bore | Mile Posts |
| Existing Magellan Pipeline | Pipeline ROW | Residence |





Pipestone Reroute Designated Route

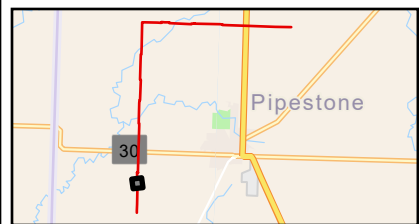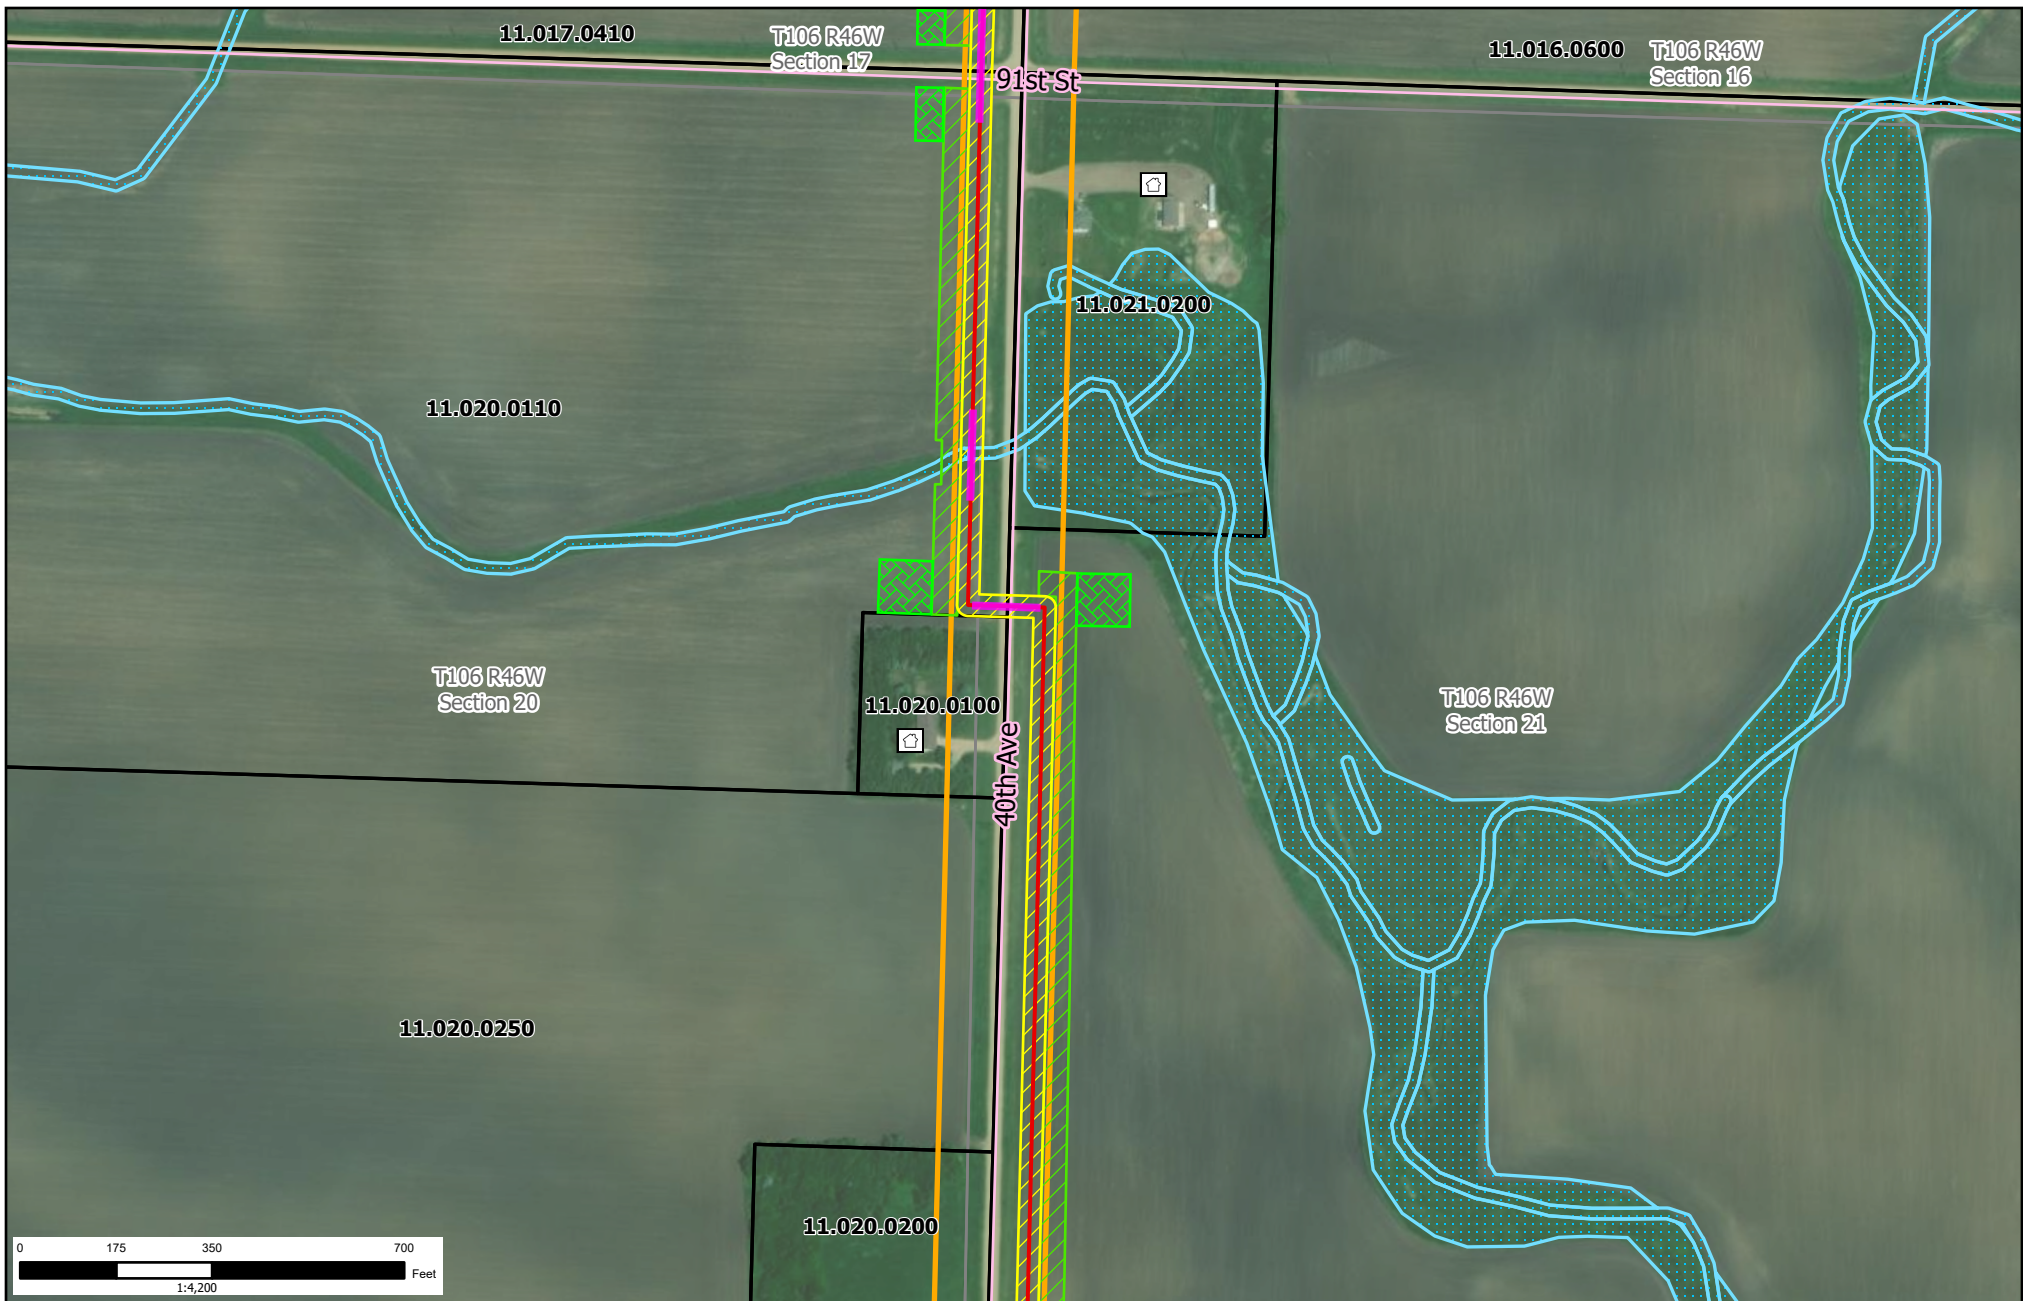


- | | | |
|------------------------------|---------------------|------------------|
| Pipestone Reroute Pipeline | Temporary Workspace | Additional TWS |
| Designated Route | NWI Wetlands | Section Boundary |
| Pipestone County Tax Parcels | Proposed Bore | Mile Posts |
| Existing Magellan Pipeline | Pipeline ROW | Residence |

Pipestone Reroute Designated Route

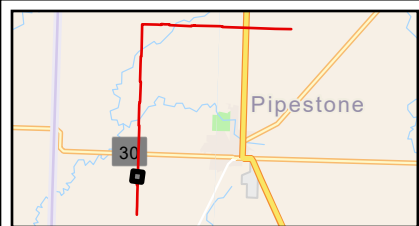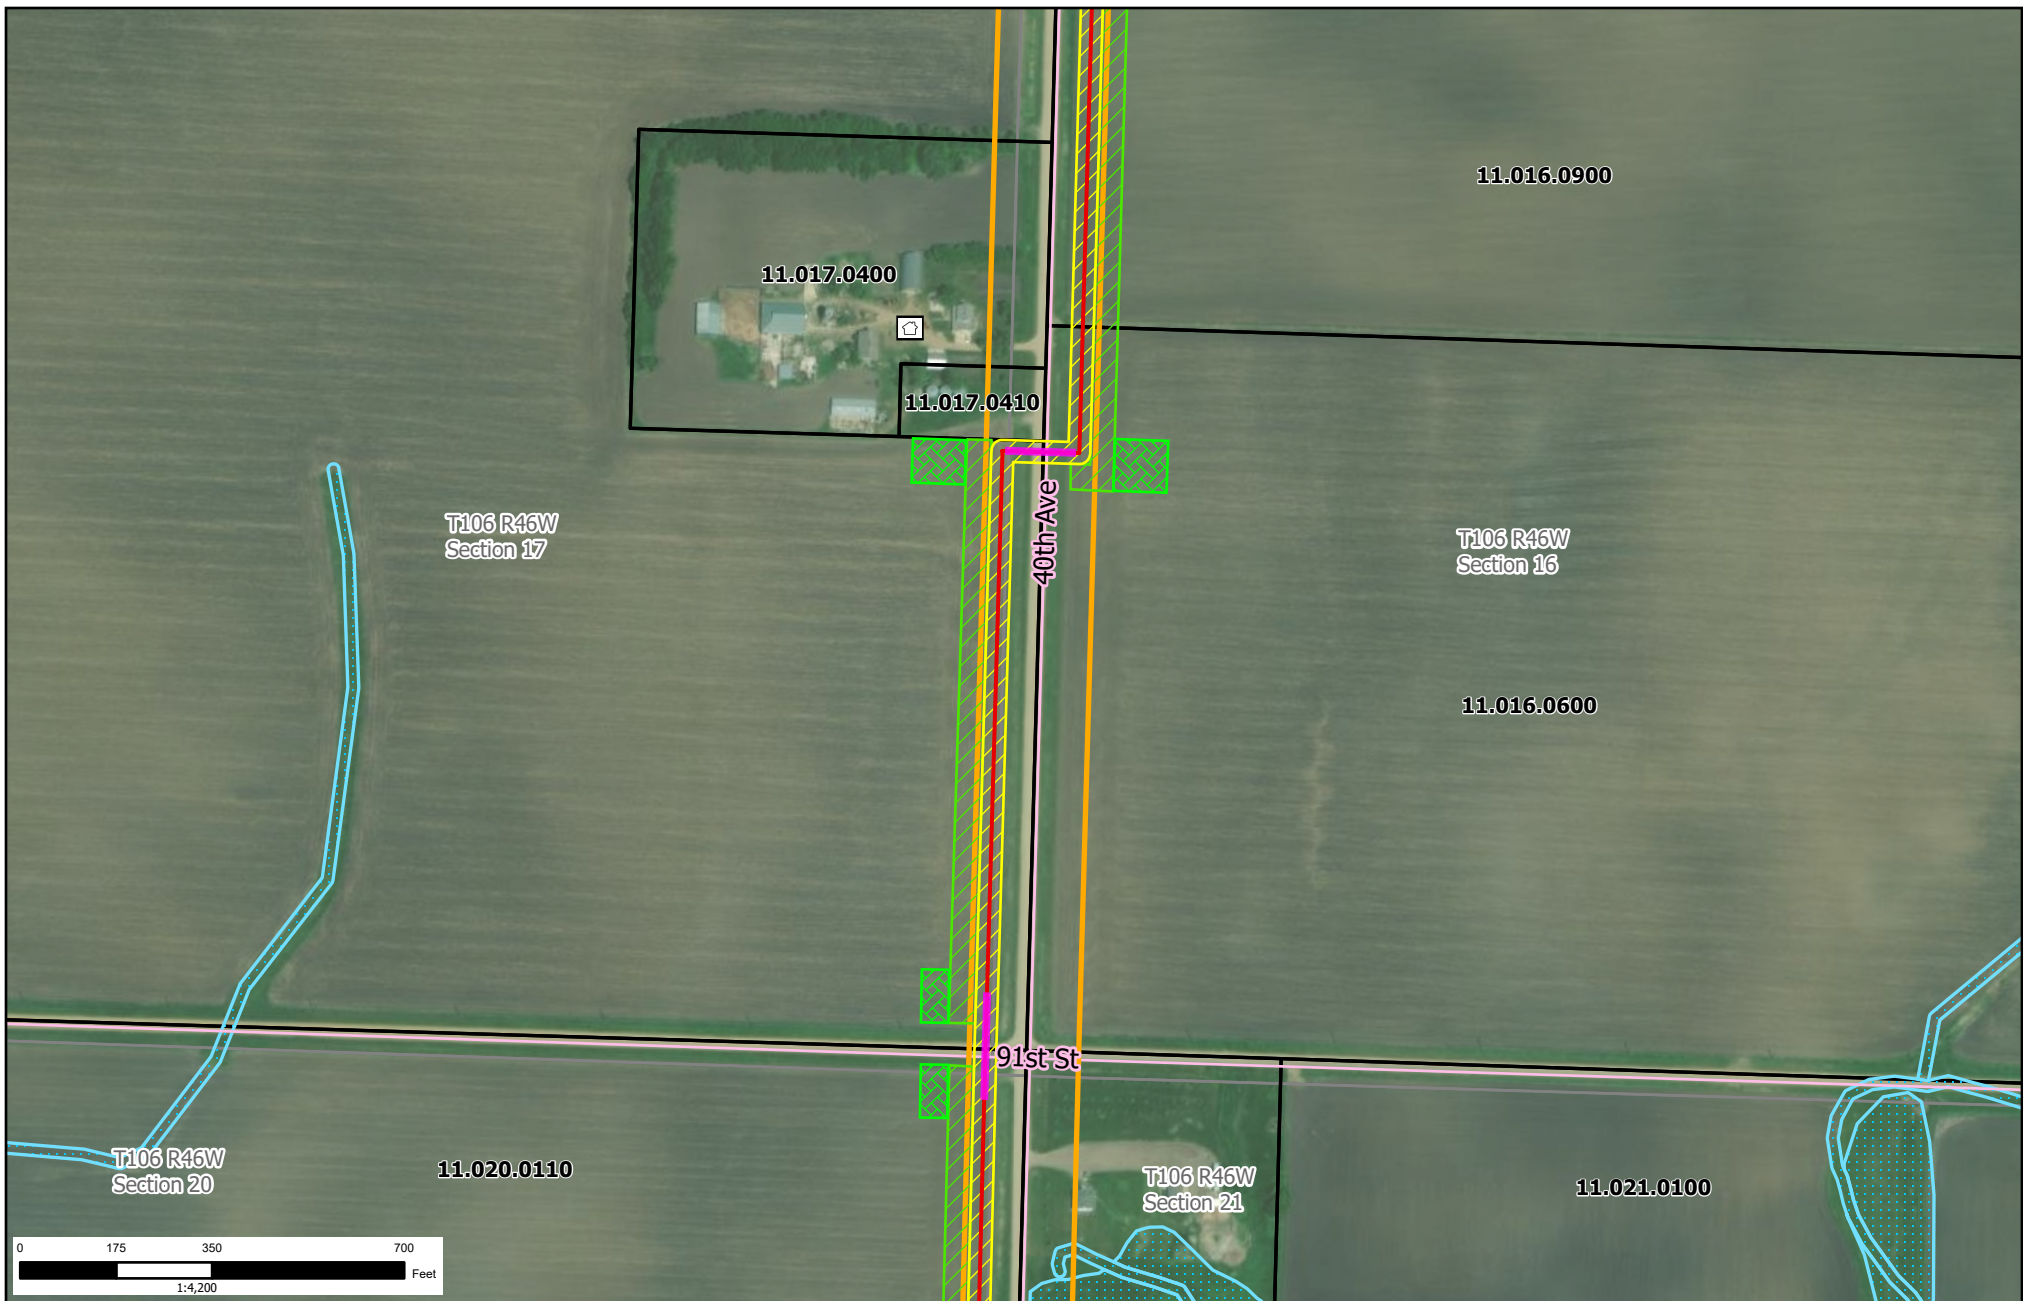

- | | | |
|------------------------------|---------------------|------------------|
| Pipestone Reroute Pipeline | Temporary Workspace | Additional TWS |
| Designated Route | NWI Wetlands | Section Boundary |
| Pipestone County Tax Parcels | Proposed Bore | Mile Posts |
| Existing Magellan Pipeline | Pipeline ROW | Residence |



Pipestone Reroute Designated Route

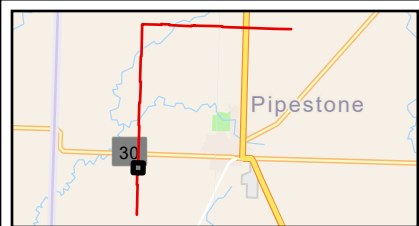

- | | | |
|------------------------------|---------------------|------------------|
| Pipestone Reroute Pipeline | Temporary Workspace | Additional TWS |
| Designated Route | NWI Wetlands | Section Boundary |
| Pipestone County Tax Parcels | Proposed Bore | Mile Posts |
| Existing Magellan Pipeline | Pipeline ROW | Residence |



Pipestone Reroute Designated Route

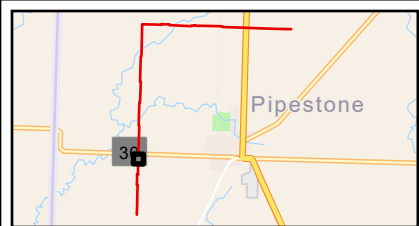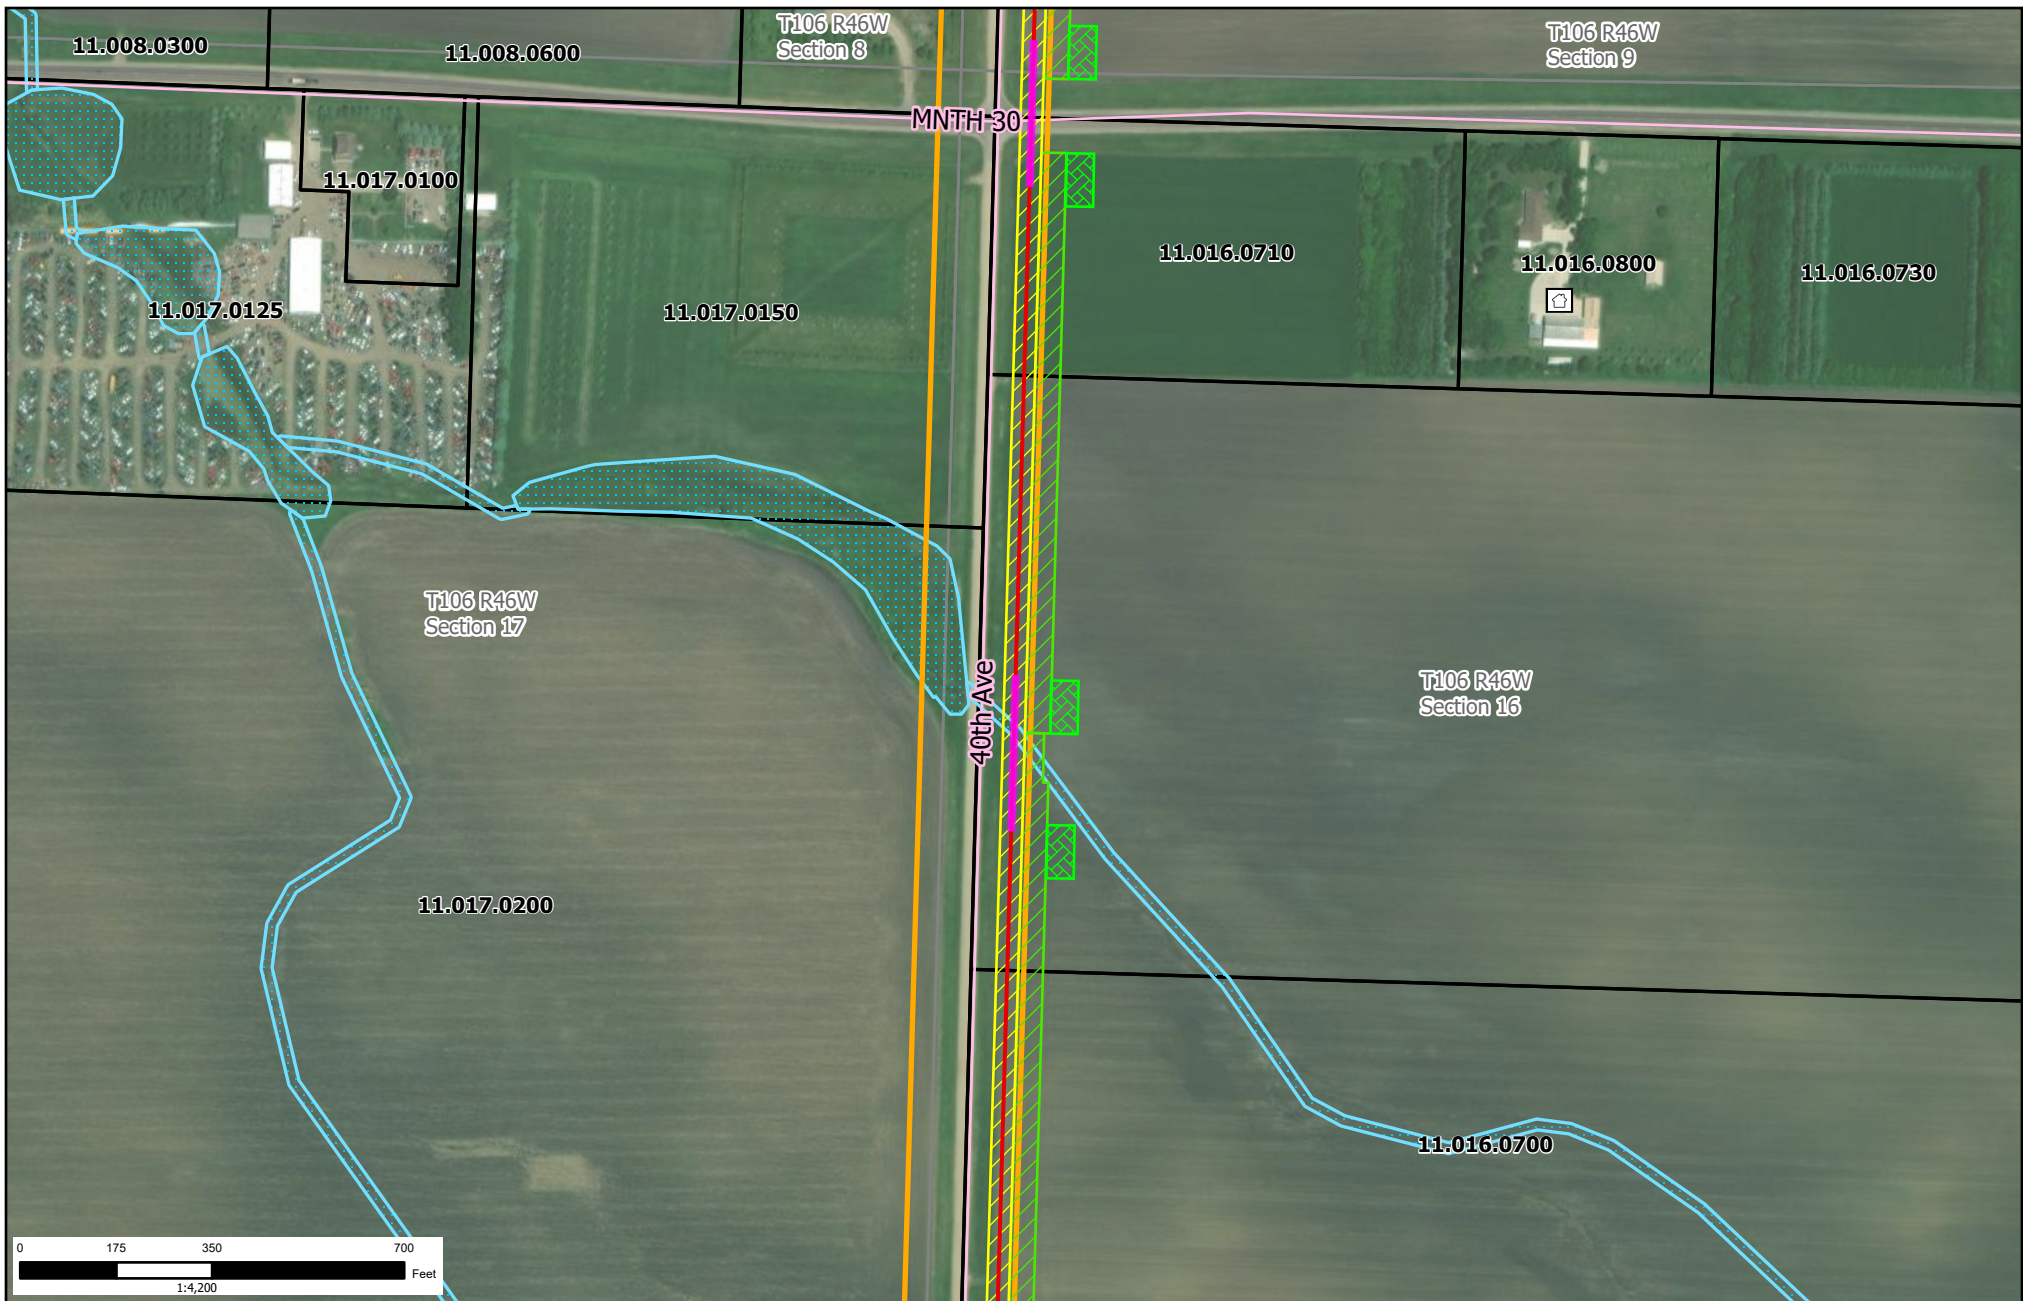

- | | | |
|------------------------------|---------------------|------------------|
| Pipestone Reroute Pipeline | Temporary Workspace | Additional TWS |
| Designated Route | NWI Wetlands | Section Boundary |
| Pipestone County Tax Parcels | Proposed Bore | Mile Posts |
| Existing Magellan Pipeline | Pipeline ROW | Residence |

Pipestone Reroute Designated Route