
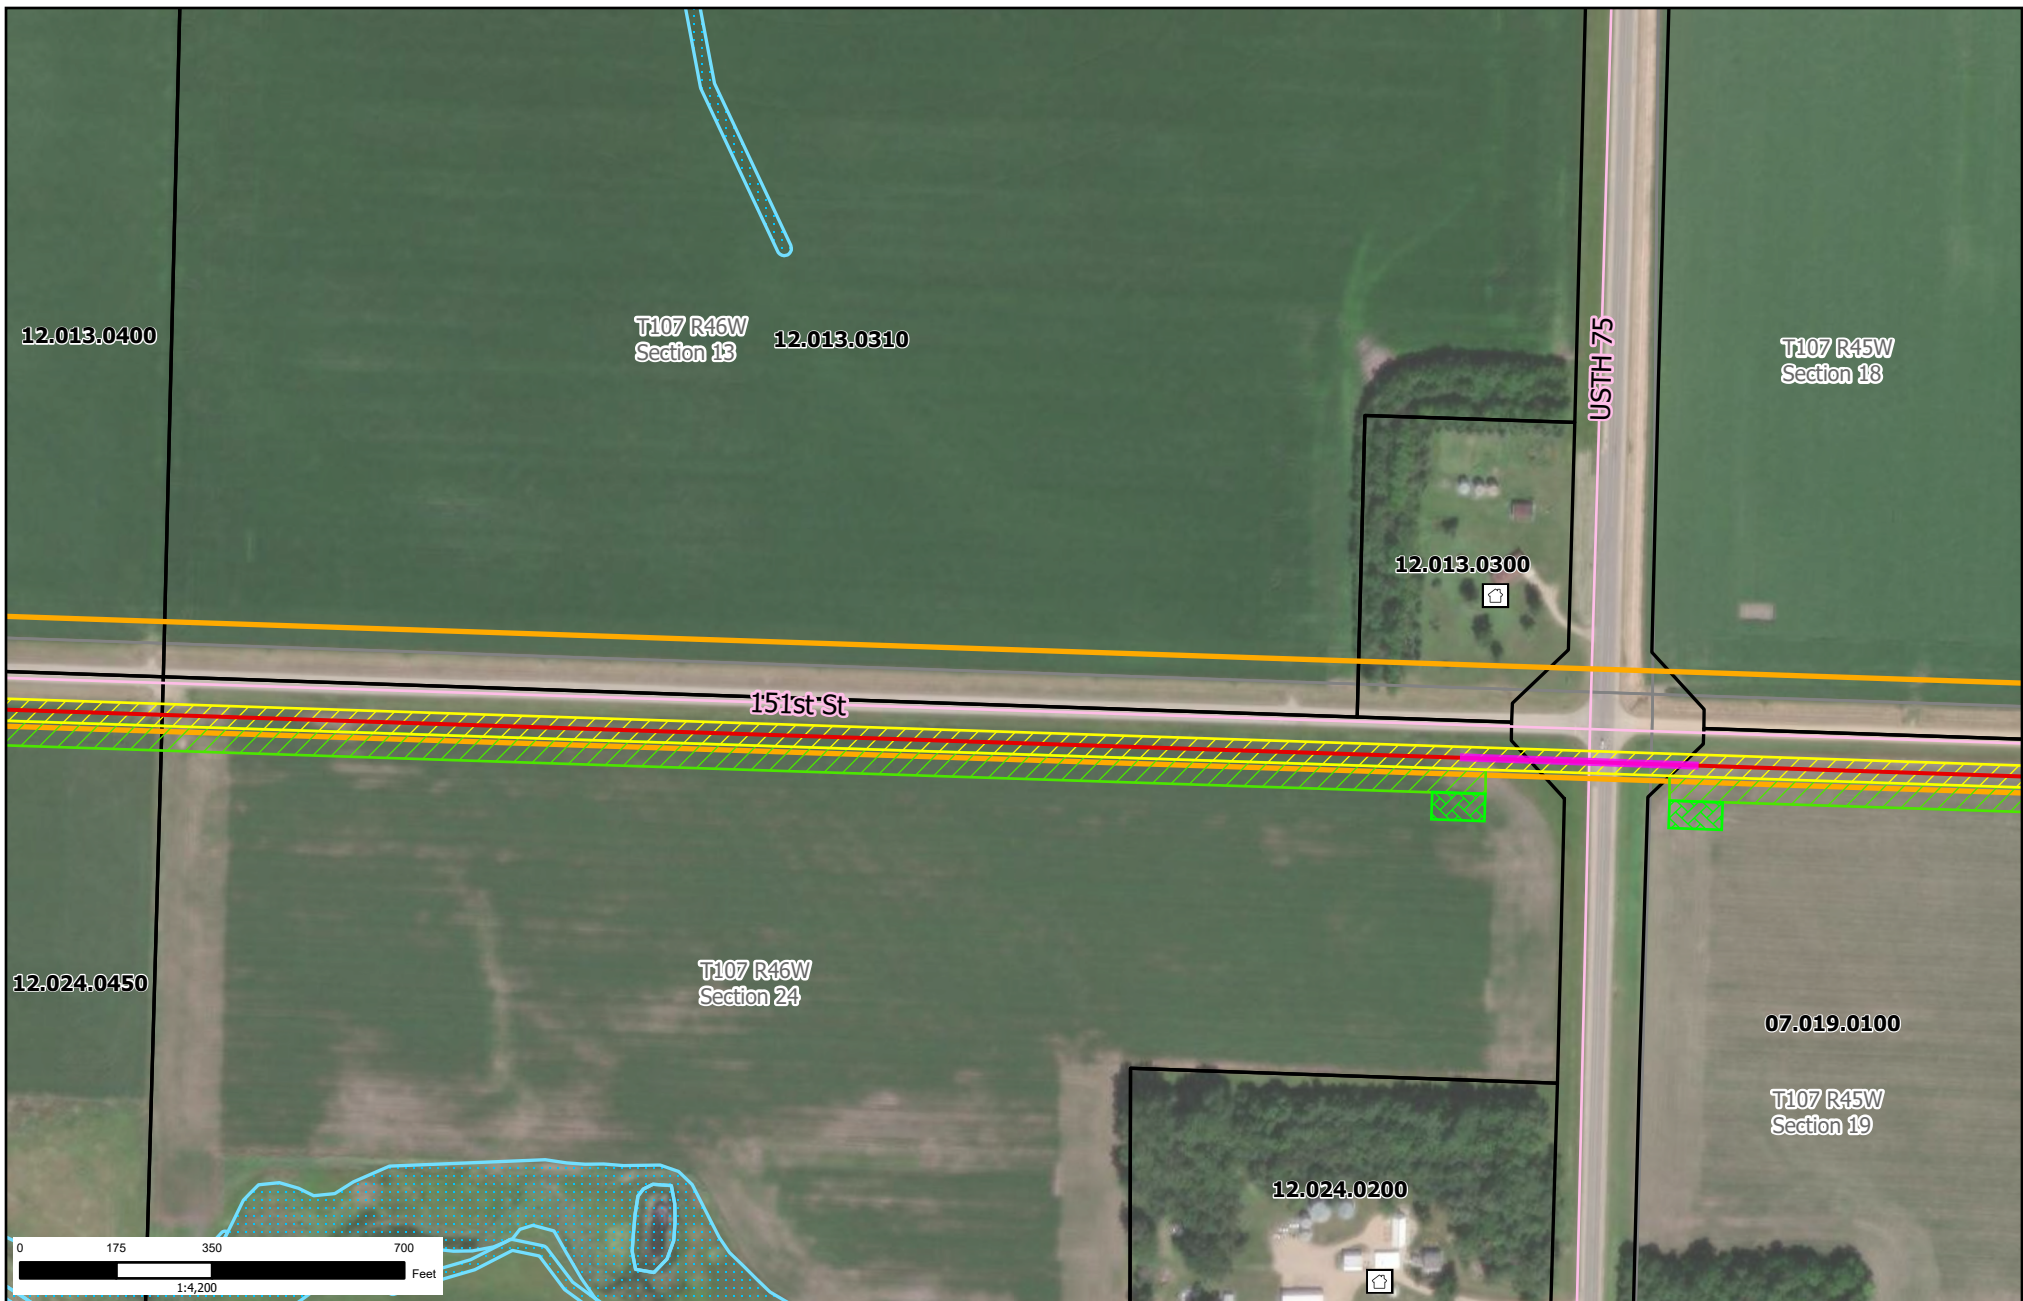
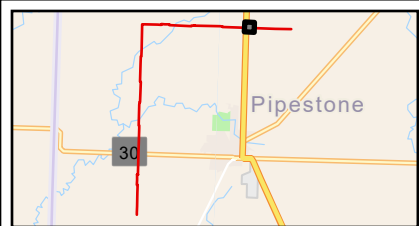


- | | | |
|------------------------------|---------------------|------------------|
| Pipestone Reroute Pipeline | Temporary Workspace | Additional TWS |
| Designated Route | NWI Wetlands | Section Boundary |
| Pipestone County Tax Parcels | Proposed Bore | Mile Posts |
| Existing Magellan Pipeline | Pipeline ROW | Residence |



Pipestone Reroute Designated Route

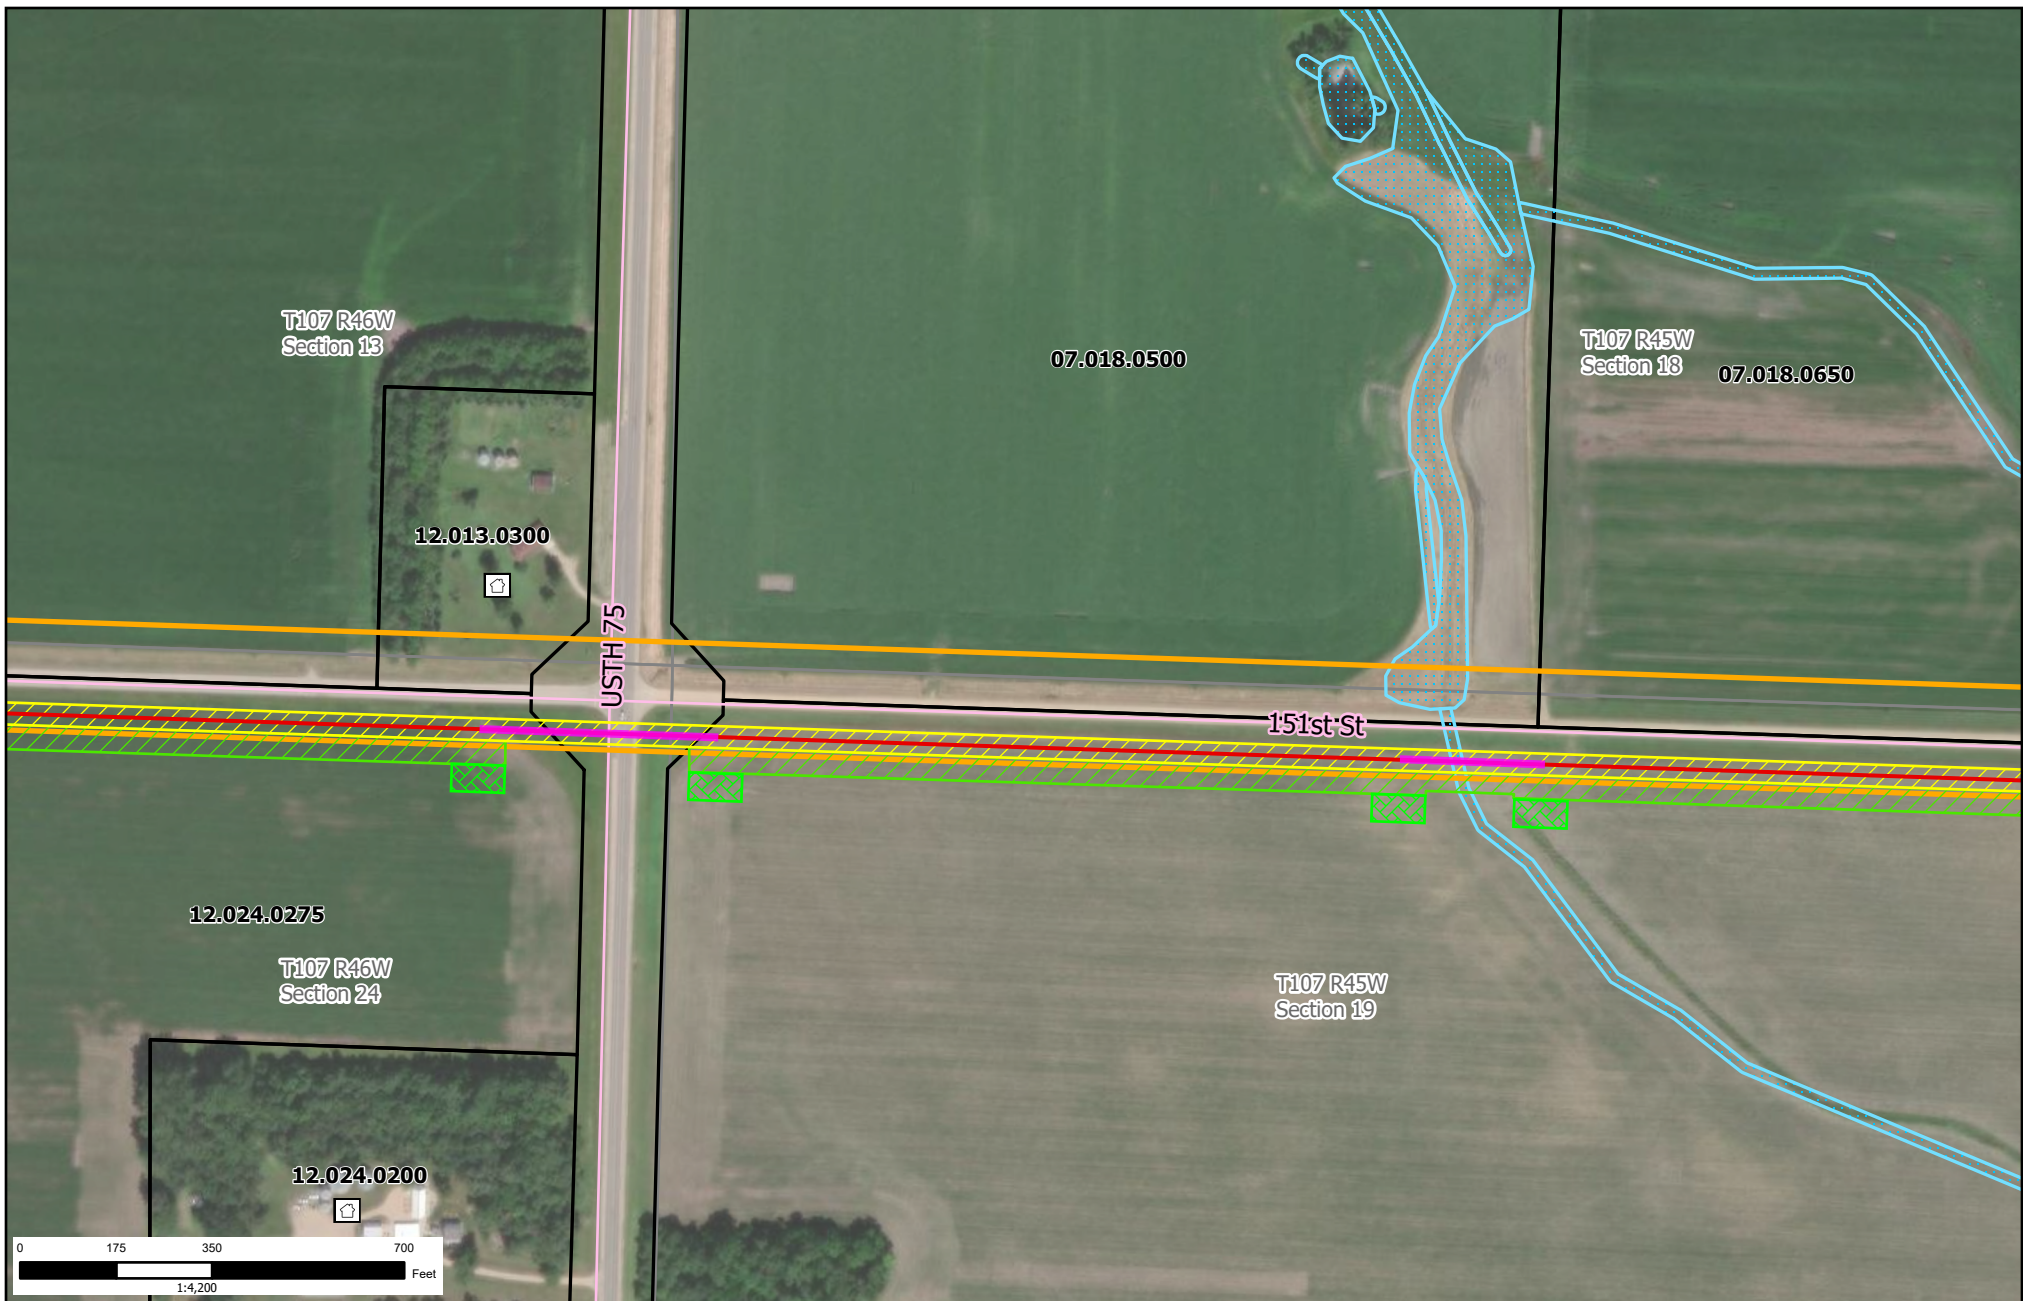

- | | | |
|------------------------------|---------------------|------------------|
| Pipestone Reroute Pipeline | Temporary Workspace | Additional TWS |
| Designated Route | NWI Wetlands | Section Boundary |
| Pipestone County Tax Parcels | Proposed Bore | Mile Posts |
| Existing Magellan Pipeline | Pipeline ROW | Residence |

**Pipestone
Reroute Designated
Route**


Map Creation: 10/15/2024 Page 34 of 39

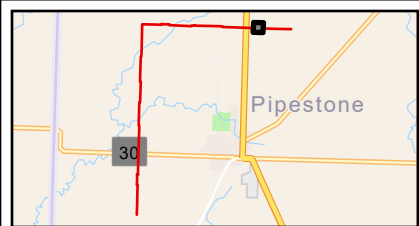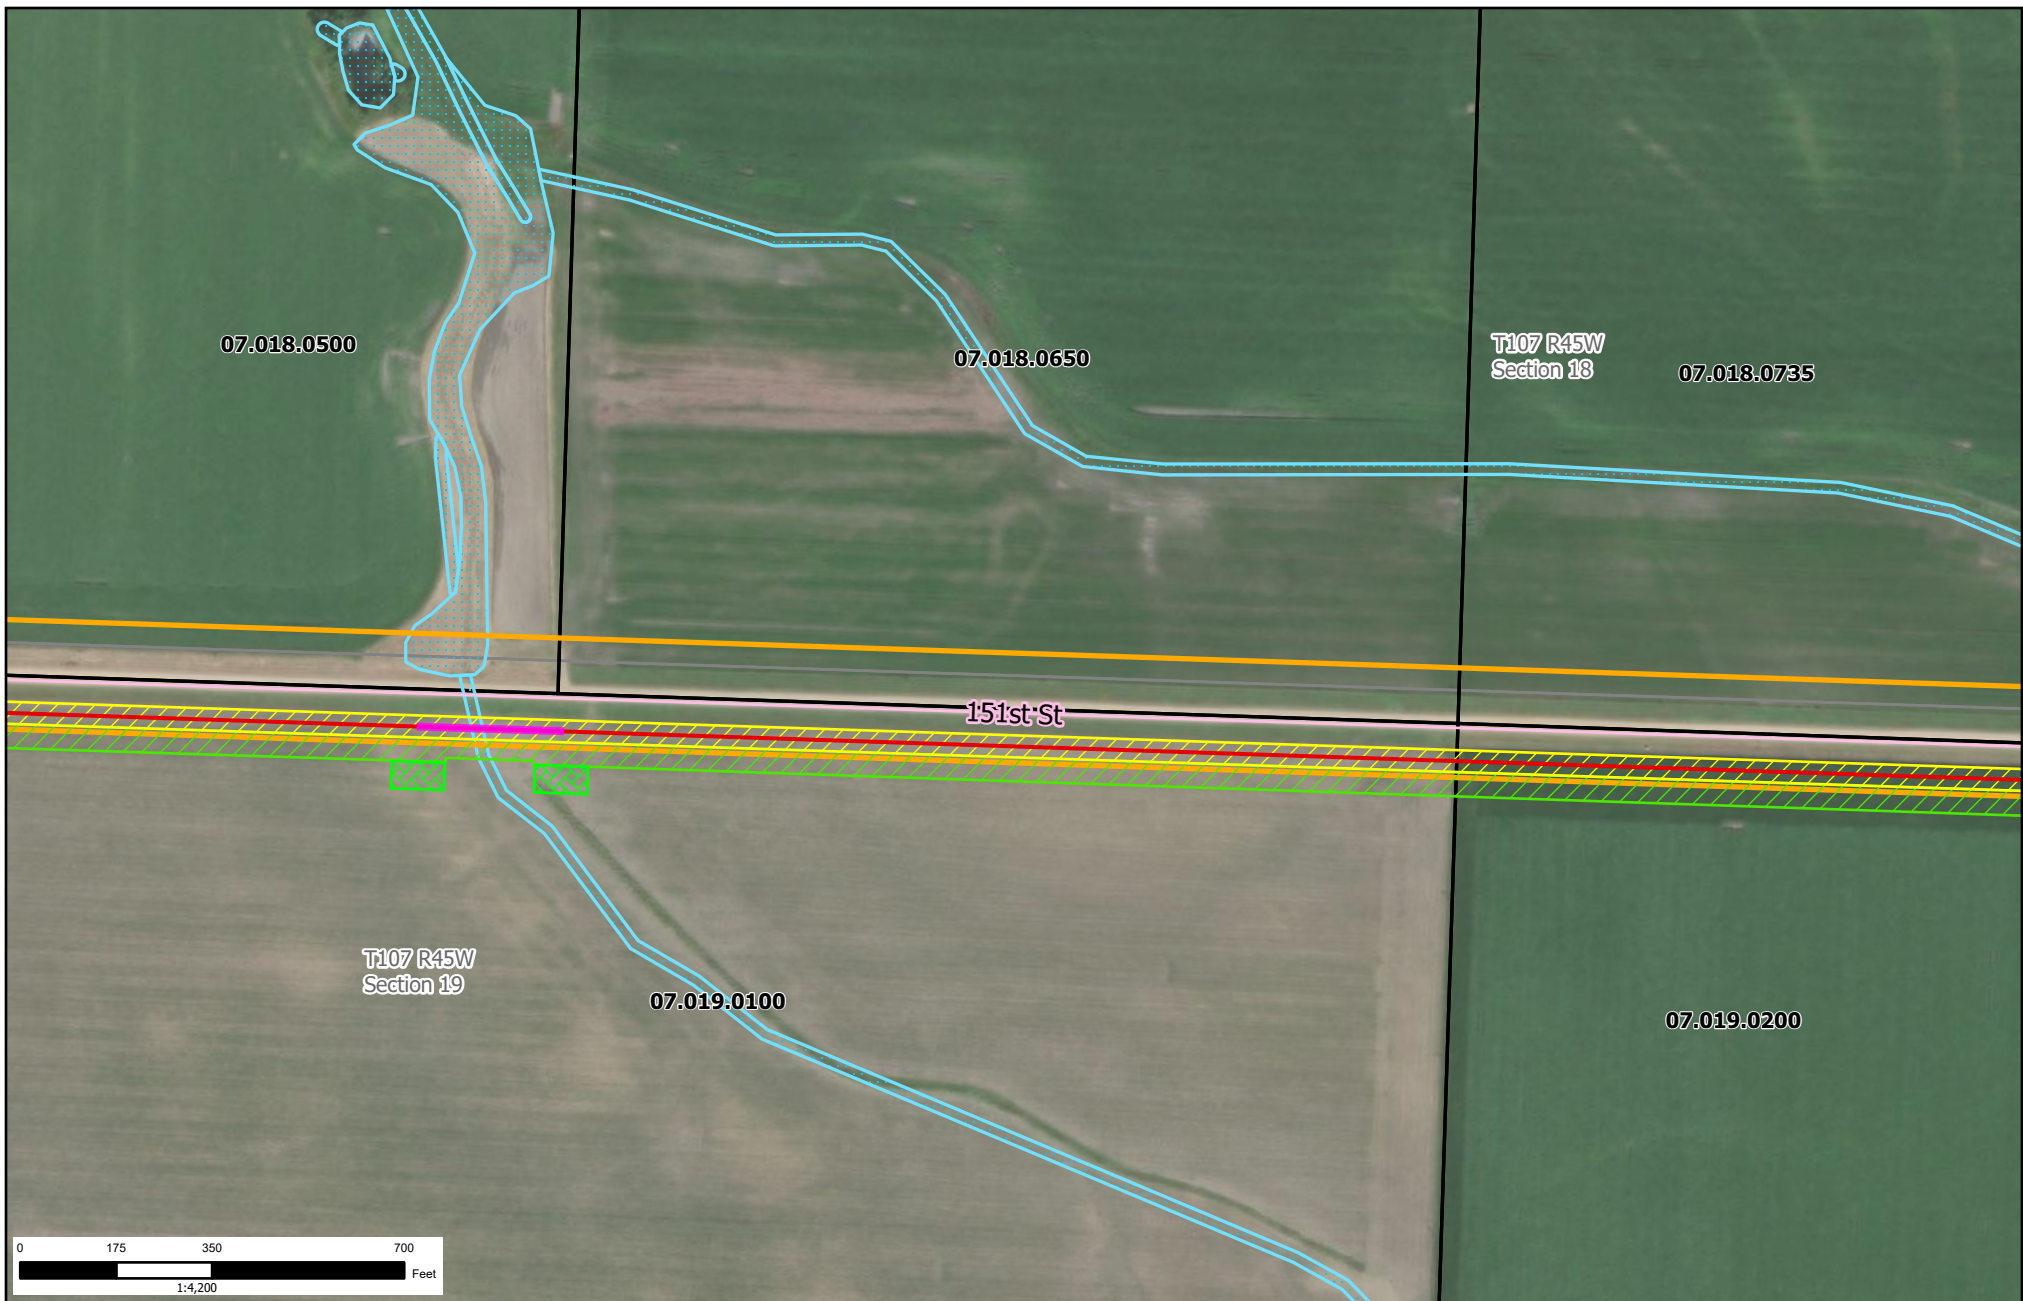

- | | | |
|------------------------------|---------------------|------------------|
| Pipestone Reroute Pipeline | Temporary Workspace | Additional TWS |
| Designated Route | NWI Wetlands | Section Boundary |
| Pipestone County Tax Parcels | Proposed Bore | Mile Posts |
| Existing Magellan Pipeline | Pipeline ROW | Residence |





Pipestone Reroute Designated Route

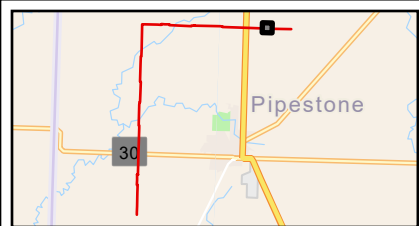

- | | | |
|------------------------------|---------------------|------------------|
| Pipestone Reroute Pipeline | Temporary Workspace | Additional TWS |
| Designated Route | NWI Wetlands | Section Boundary |
| Pipestone County Tax Parcels | Proposed Bore | Mile Posts |
| Existing Magellan Pipeline | Pipeline ROW | Residence |





Pipestone Reroute Designated Route

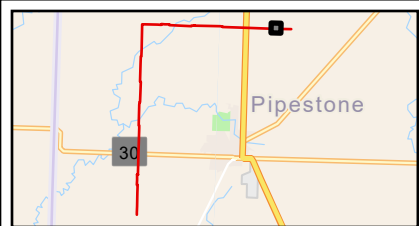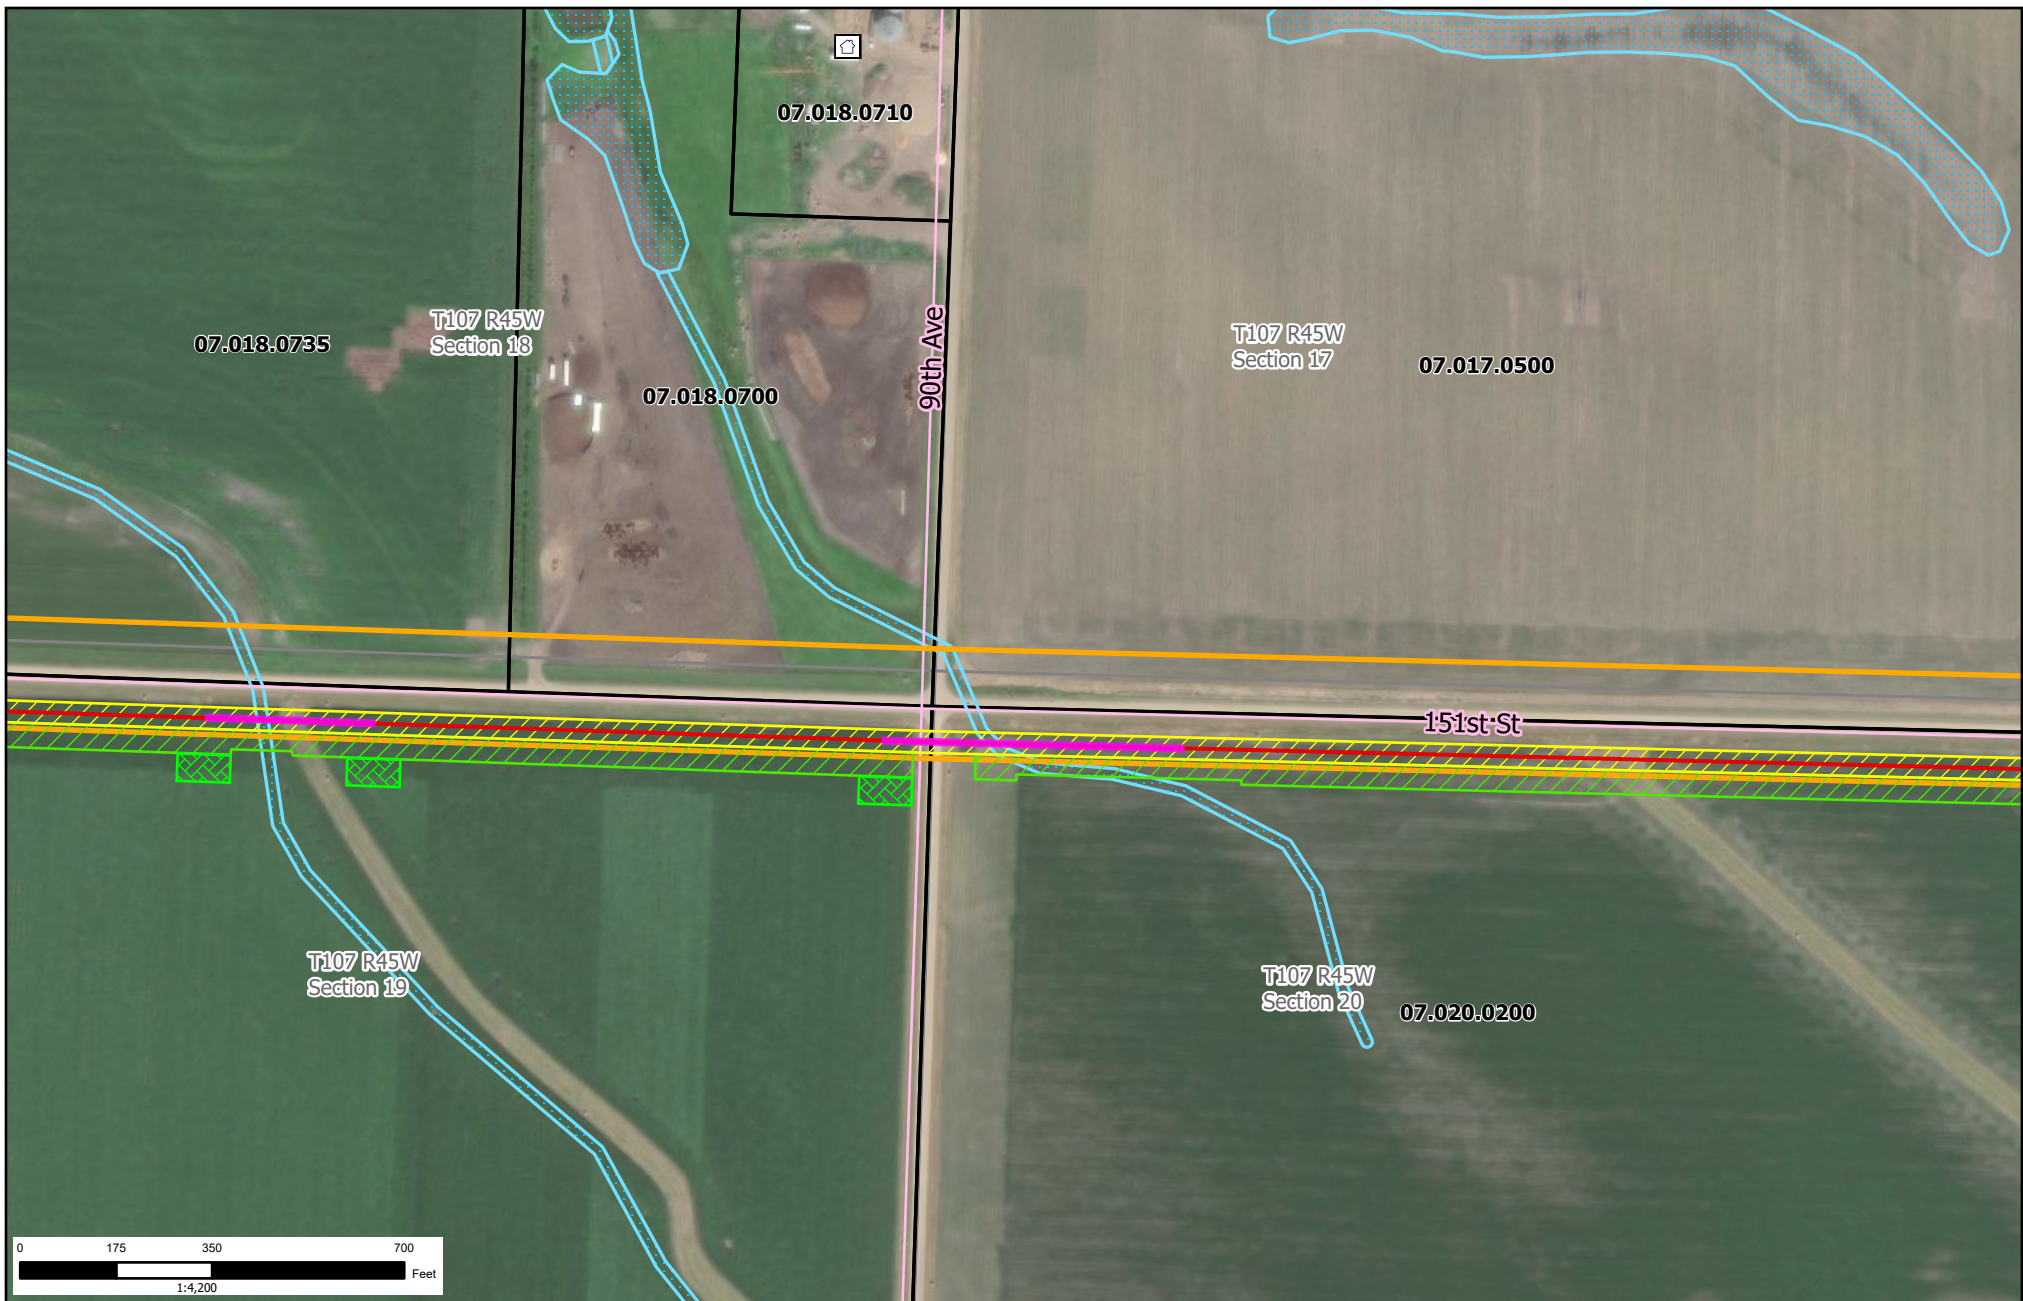

- | | | |
|------------------------------|---------------------|------------------|
| Pipestone Reroute Pipeline | Temporary Workspace | Additional TWS |
| Designated Route | NWI Wetlands | Section Boundary |
| Pipestone County Tax Parcels | Proposed Bore | Mile Posts |
| Existing Magellan Pipeline | Pipeline ROW | Residence |





Pipestone Reroute Designated Route

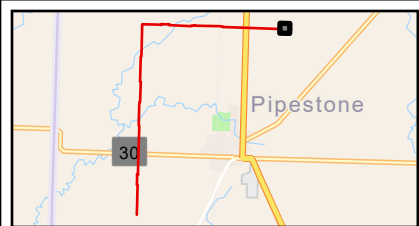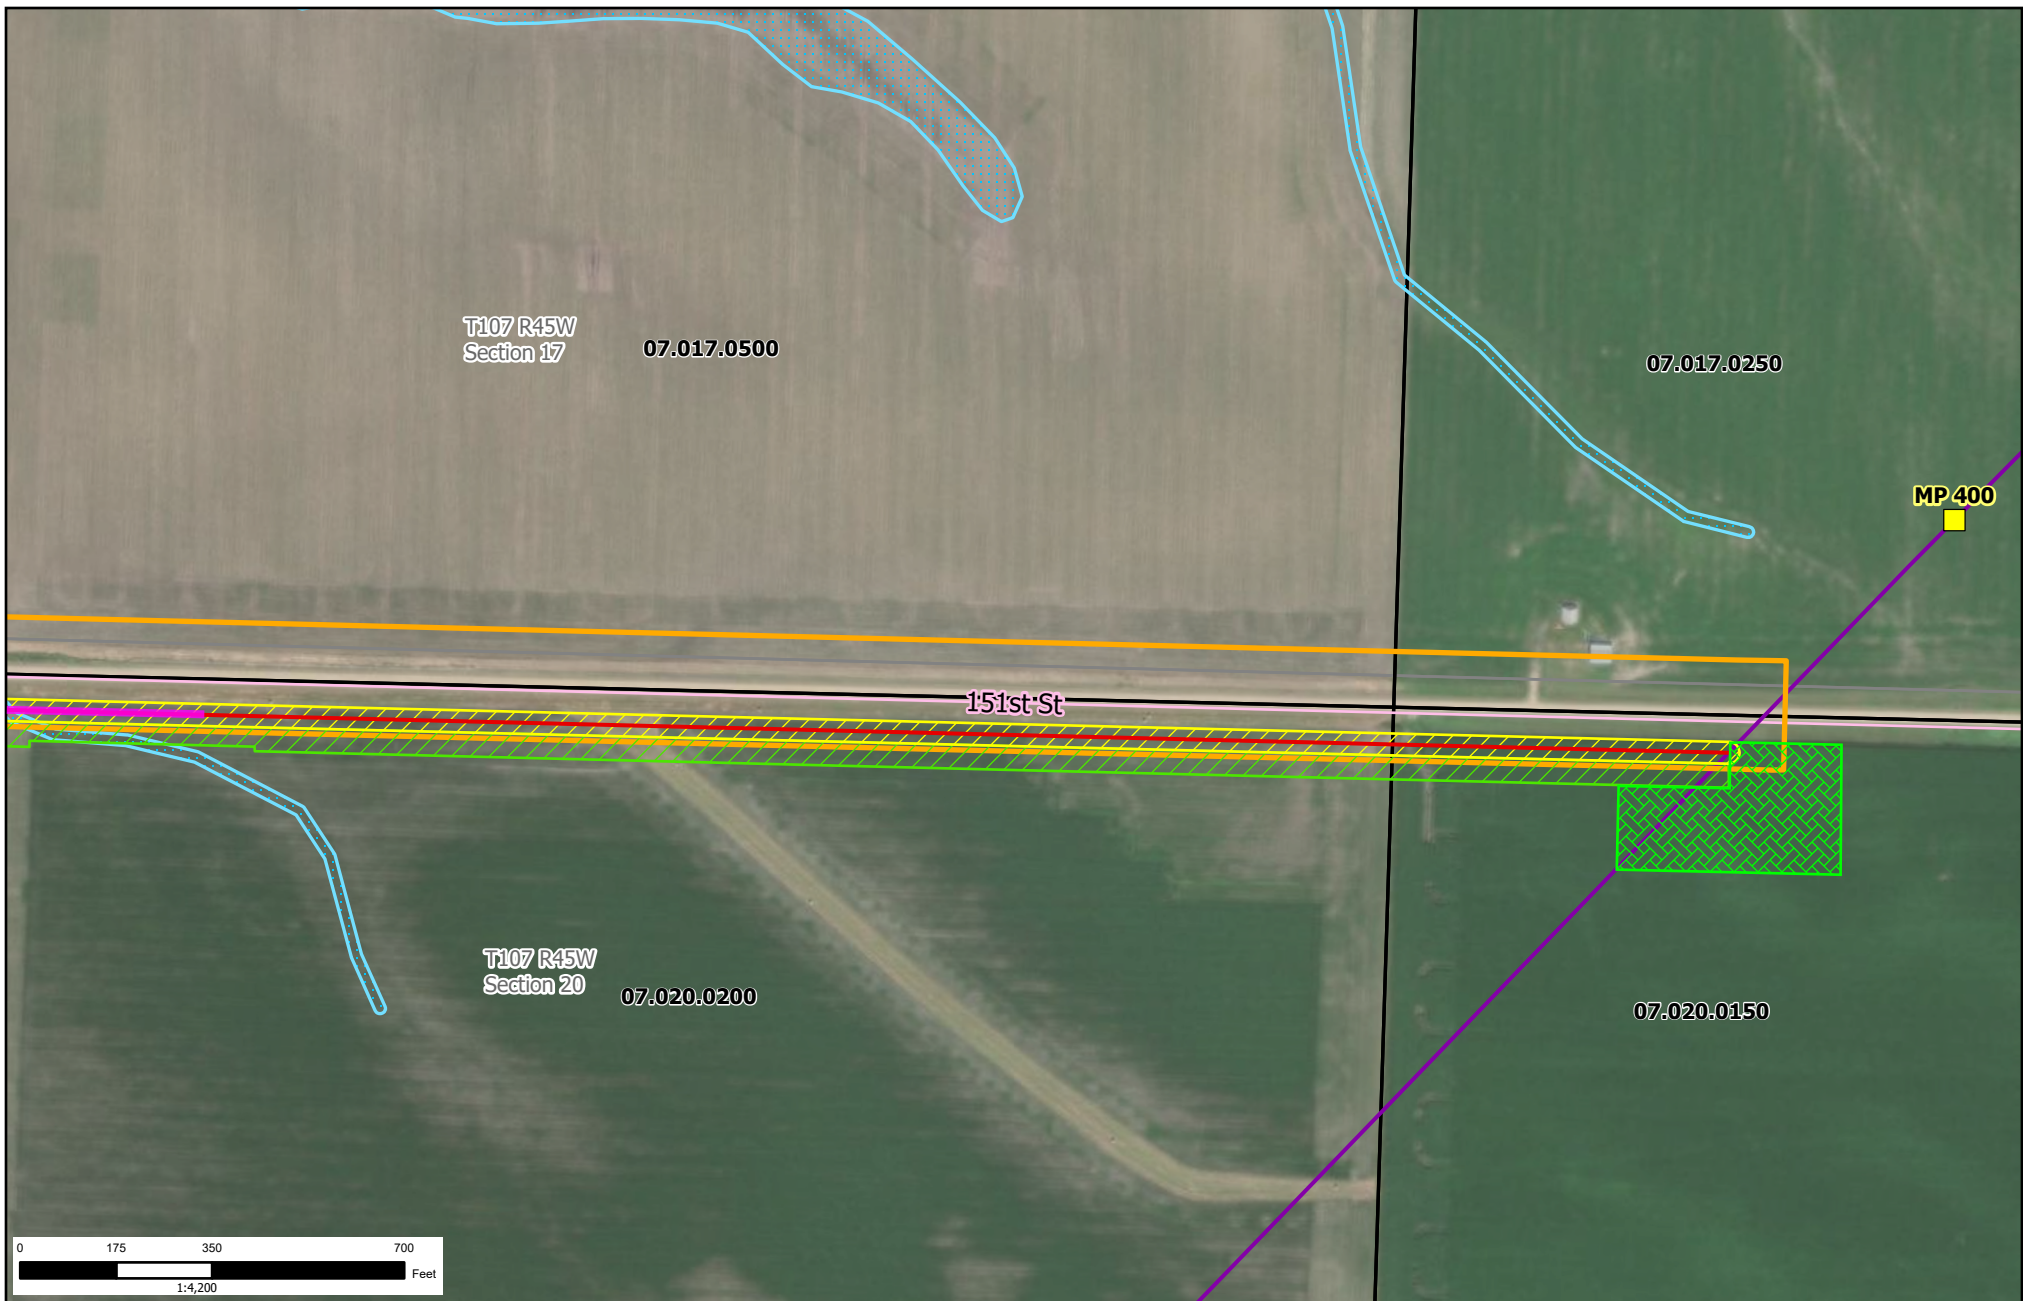

- | | | |
|------------------------------|---------------------|------------------|
| Pipestone Reroute Pipeline | Temporary Workspace | Additional TWS |
| Designated Route | NWI Wetlands | Section Boundary |
| Pipestone County Tax Parcels | Proposed Bore | Mile Posts |
| Existing Magellan Pipeline | Pipeline ROW | Residence |



Pipestone Reroute Designated Route

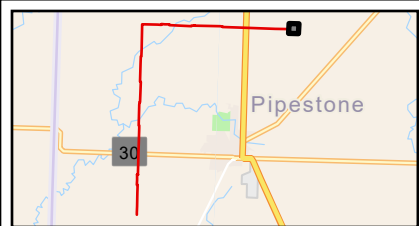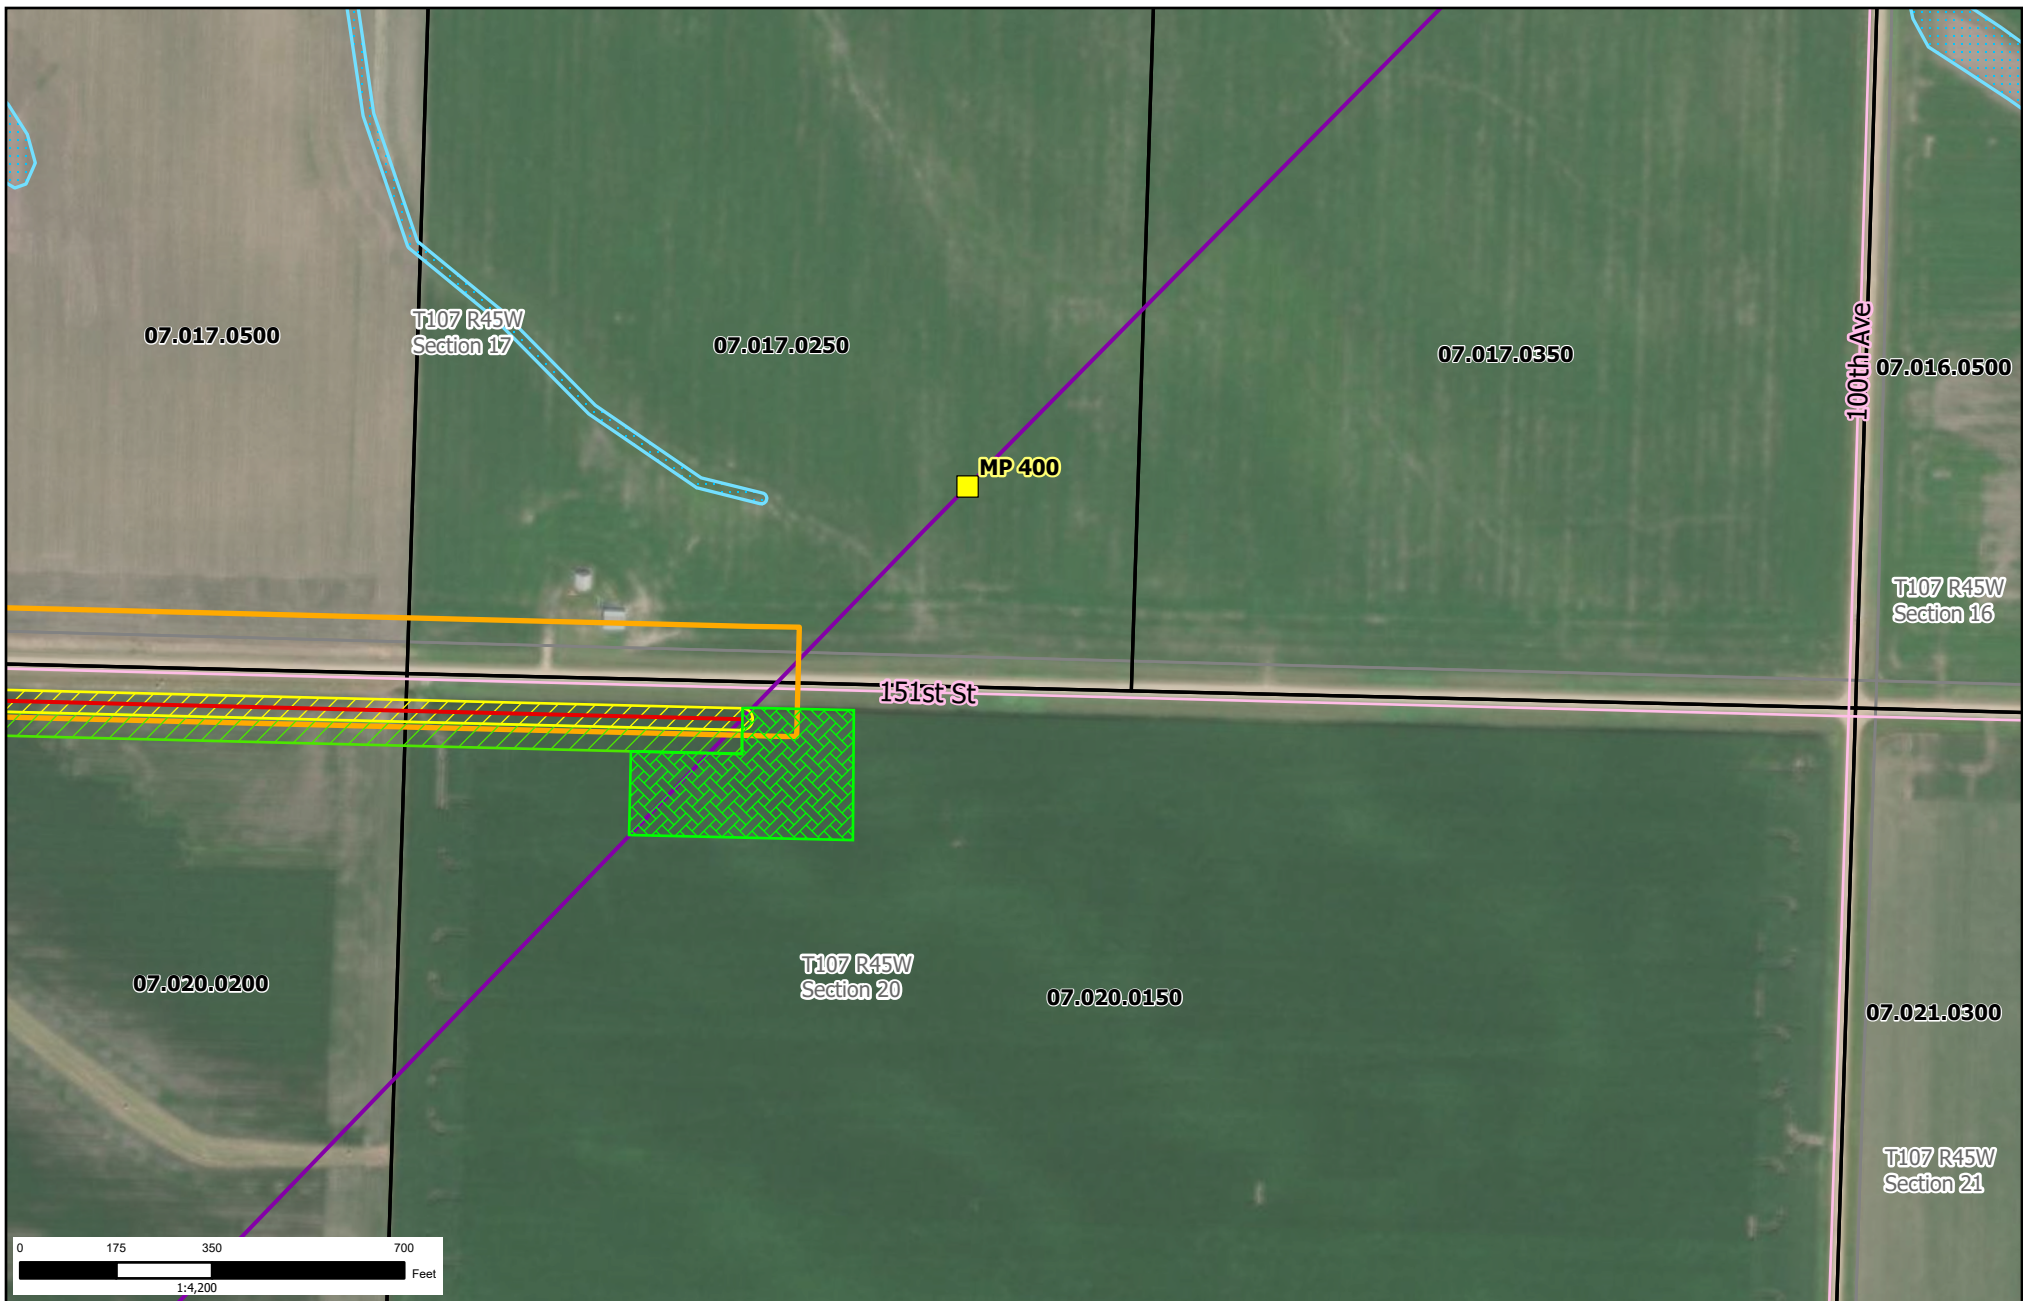

- | | | |
|------------------------------|---------------------|------------------|
| Pipestone Reroute Pipeline | Temporary Workspace | Additional TWS |
| Designated Route | NWI Wetlands | Section Boundary |
| Pipestone County Tax Parcels | Proposed Bore | Mile Posts |
| Existing Magellan Pipeline | Pipeline ROW | Residence |

